






OREGON MILITARY DEPARTMENT ARC CONSTRUCTION PHASING PLAN: 11/17/22 - 05/08/23


UPDATED 11/10/22

DEPARTMENT LEGEND

 - | | |
|---------|------------------|
| 1249TH | DEERS |
| 821-TCB | G-2 |
| AGC | JOC / JDOC |
| AGI | MEDCOM |
| AGI-C | OEM |
| AGI-OM | OTC |
| AGP | PROVOST MARSHALL |
| DAS | SMFS |

MOVE LEGEND

-  PRECONSTRUCTION MOVE
 -  VACATED
 -  PRE-MOVE LOCATION
 -  TEMPORARY LOCATION
 -  FINAL LOCATION
- NOTE: COLOR INDICATES DEPARTMENT

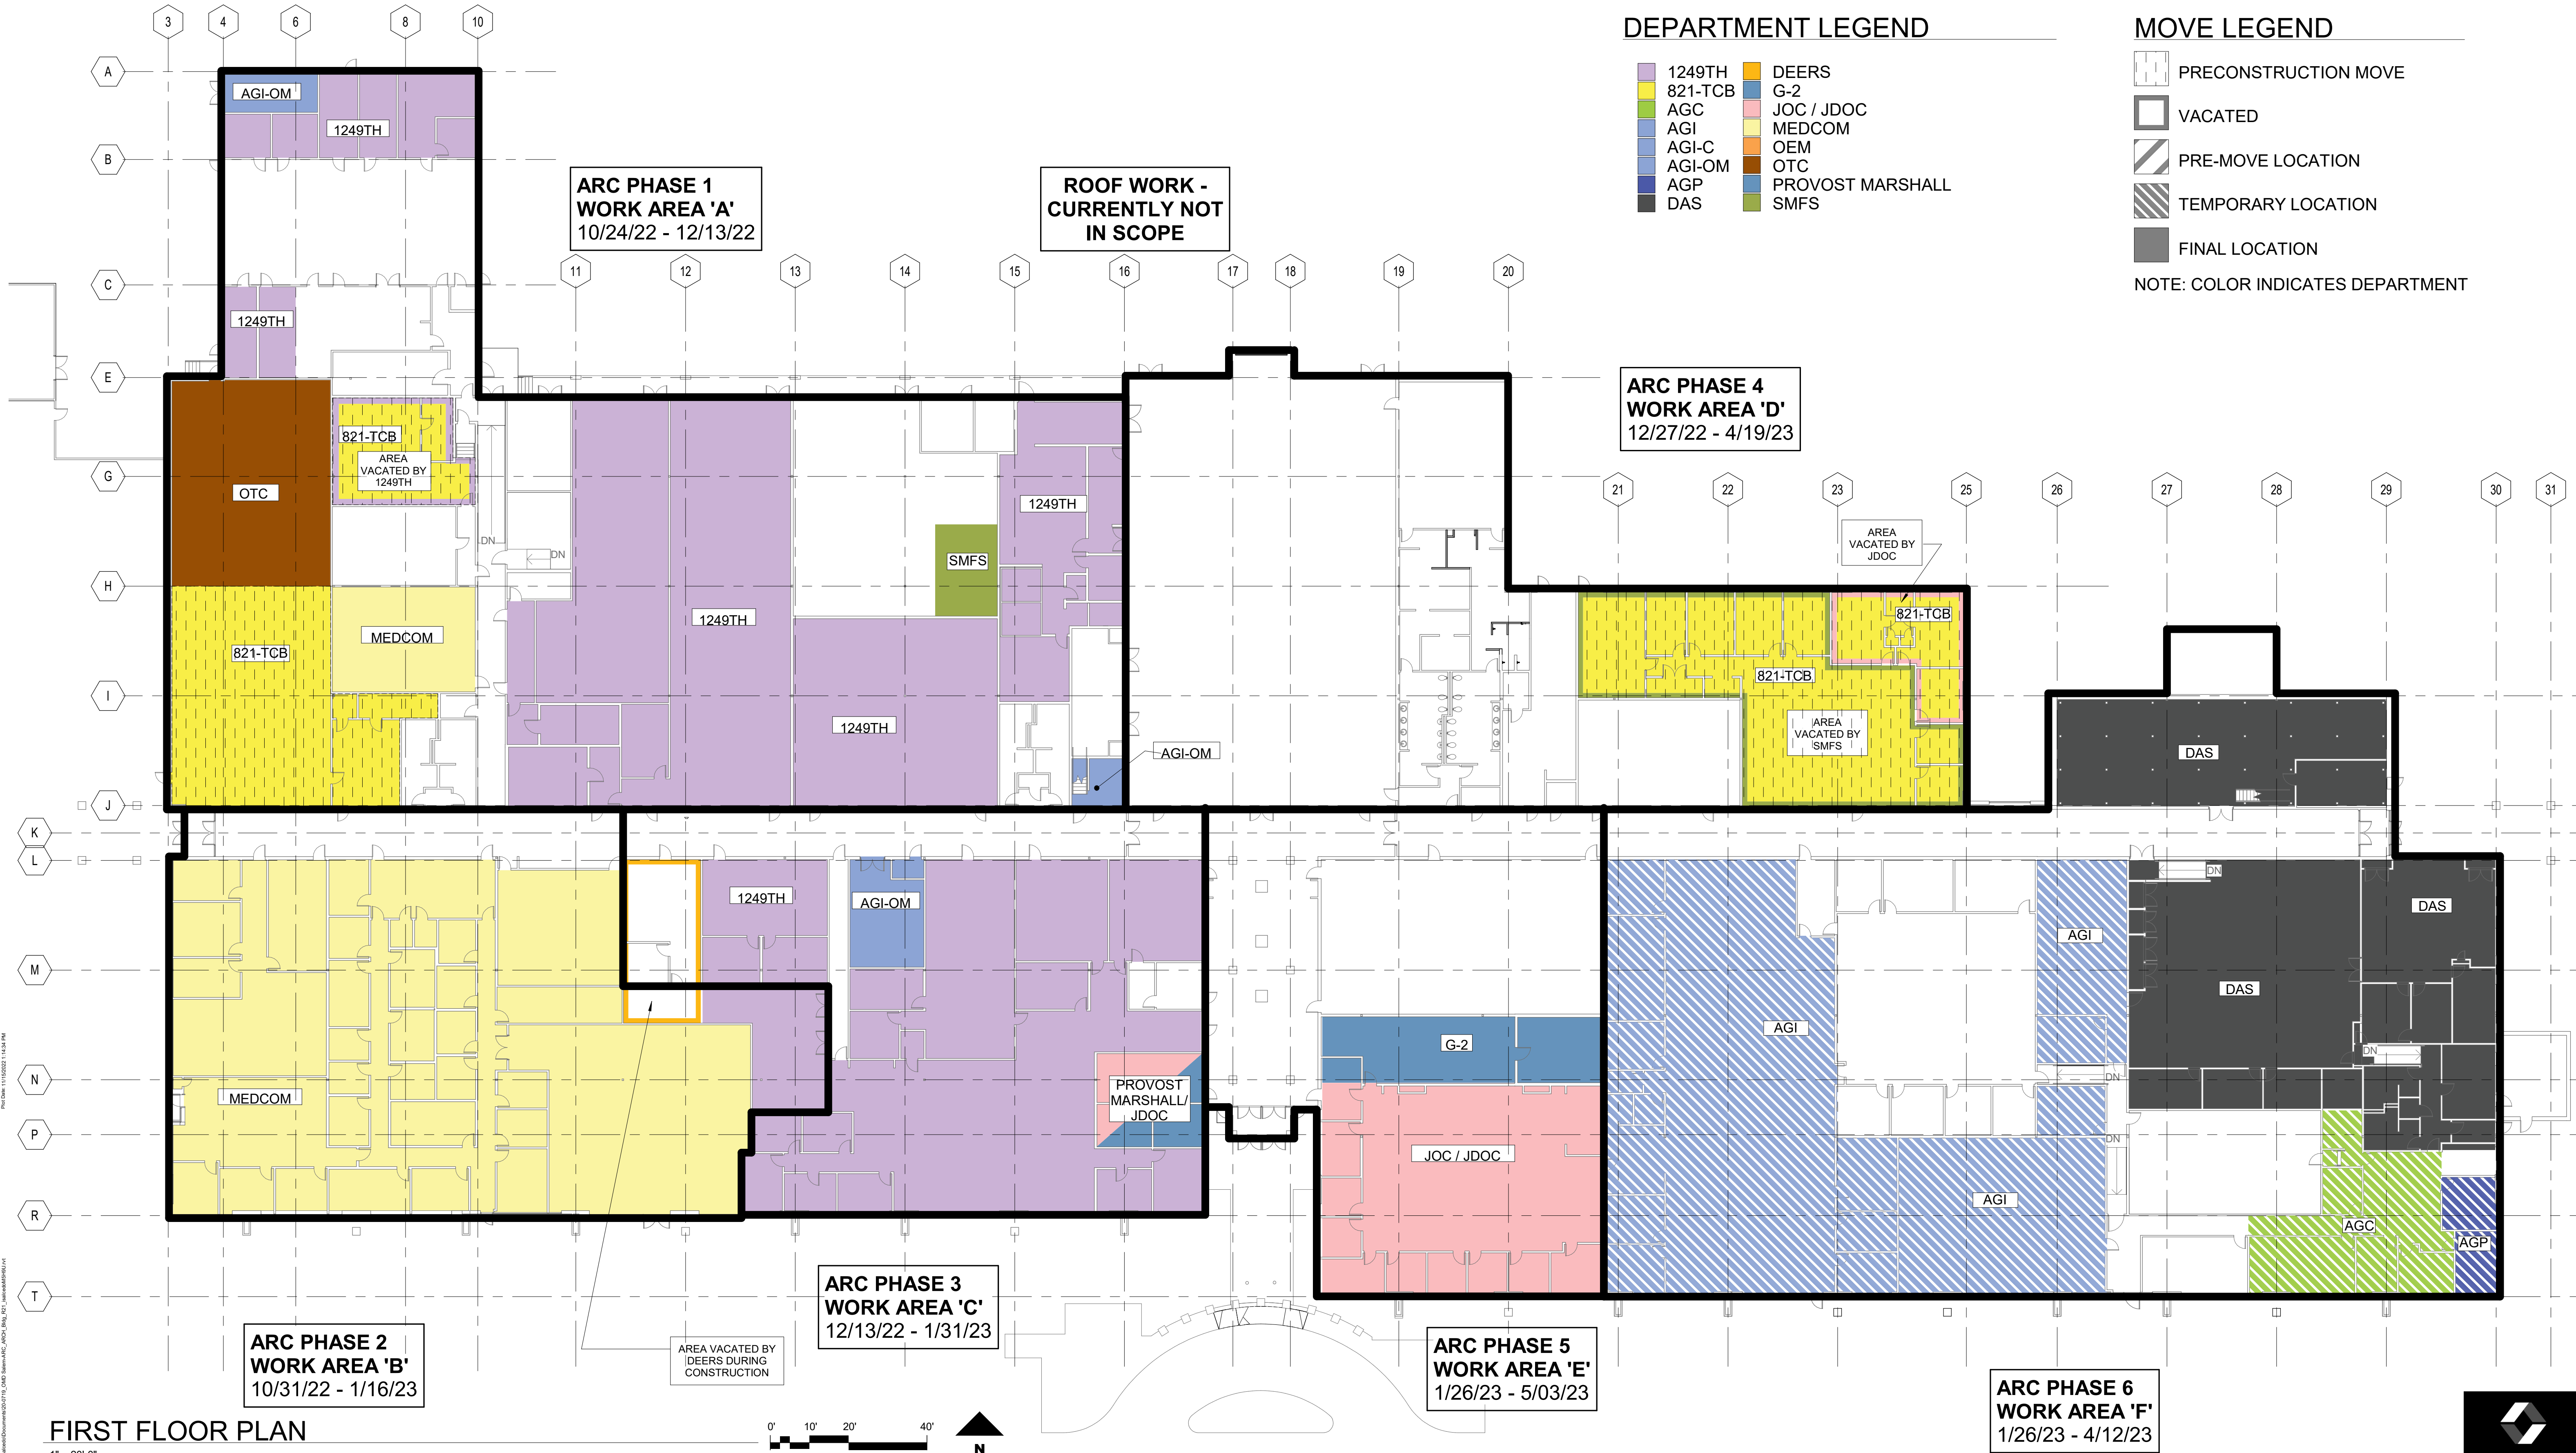

FIRST FLOOR PLAN

1" = 20'-0"



P:\M\11102222 11:54 PM
 Drawing Name: C:\Users\m\OneDrive\Documents\11102222\ARC\11102222_11102222_11102222_11102222.dwg
 Drawing Date: 11/10/22 11:54 AM



OREGON MILITARY DEPARTMENT ARC FINAL DEPARTMENT PLAN

UPDATED 11/10/22



DEPARTMENT LEGEND

- 1249TH
- 821-TCB
- AGC
- AGI
- AGI-C
- AGI-OM
- AGP
- DAS
- DEERS
- G-2
- JOC / JDOC
- MEDCOM
- OEM
- OTC
- PROVOST MARSHALL
- SMFS

MOVE LEGEND

- PRECONSTRUCTION MOVE
- VACATED
- PRE-MOVE LOCATION
- TEMPORARY LOCATION
- FINAL LOCATION

NOTE: COLOR INDICATES DEPARTMENT

FIRST FLOOR PLAN

1" = 40'-0"



Drawing Name: C:\Users\jacob\Documents\2022\2022_08_10_11_10_22\ARC_FINAL_DEPARTMENT_PLAN.dwg
 Date: 11/10/22 11:09 PM
 Project: 2022_08_10_11_10_22_01