



Oregon

Theodore R. Kulongoski, Governor

Department of Transportation
Technical Services
Roadway Engineering Section
355 Capitol Street NE, Room 222
Salem, OR 97301-3871
Telephone 503-986-3714
FAX 503-986-3749

DATE: September 25, 2009

Addenda No. 1

TO: PLAN HOLDERS

PREPARED BY:

APPROVED BY:

SUBJECT: I-84: Exit 64 (Hood River) – Bundle 224 Section
Columbia River Highway
Hood River County
Grading, Drainage, Structures, Paving, Signing, Illumination,
Signals & Roadside Development Project
(Bids to be opened and read October 15, 2009)


The following change is made to the Project Plans:

Through a production error, Bridge Drawing No. 82322 (sheet 10 of 25) was not printed and not included in the original plan set.

Attached is Bridge Drawing No. 82322 (sheet 10 of 25).


This change will be included in the Contract for this Project. It is understood that your Bid will be submitted accordingly.

Attachments: New Drawing No. 82322

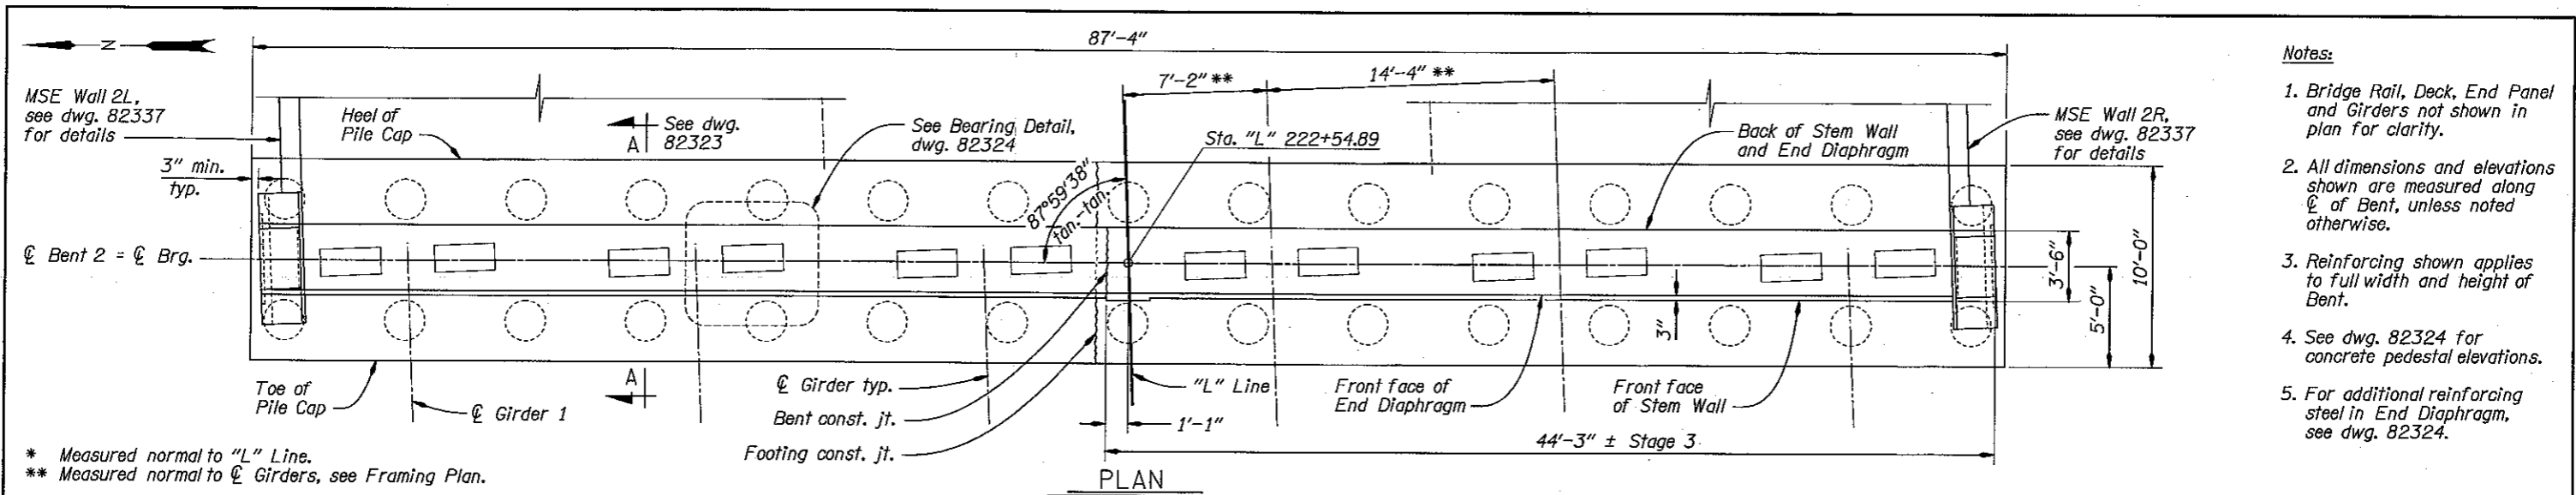

- Notes:**
1. Bridge Rail, Deck, End Panel and Girders not shown in plan for clarity.
 2. All dimensions and elevations shown are measured along \bar{C} of Bent, unless noted otherwise.
 3. Reinforcing shown applies to full width and height of Bent.
 4. See dwg. 82324 for concrete pedestal elevations.
 5. For additional reinforcing steel in End Diaphragm, see dwg. 82324.



* Measured normal to "L" Line.
 ** Measured normal to \bar{C} Girders, see Framing Plan.

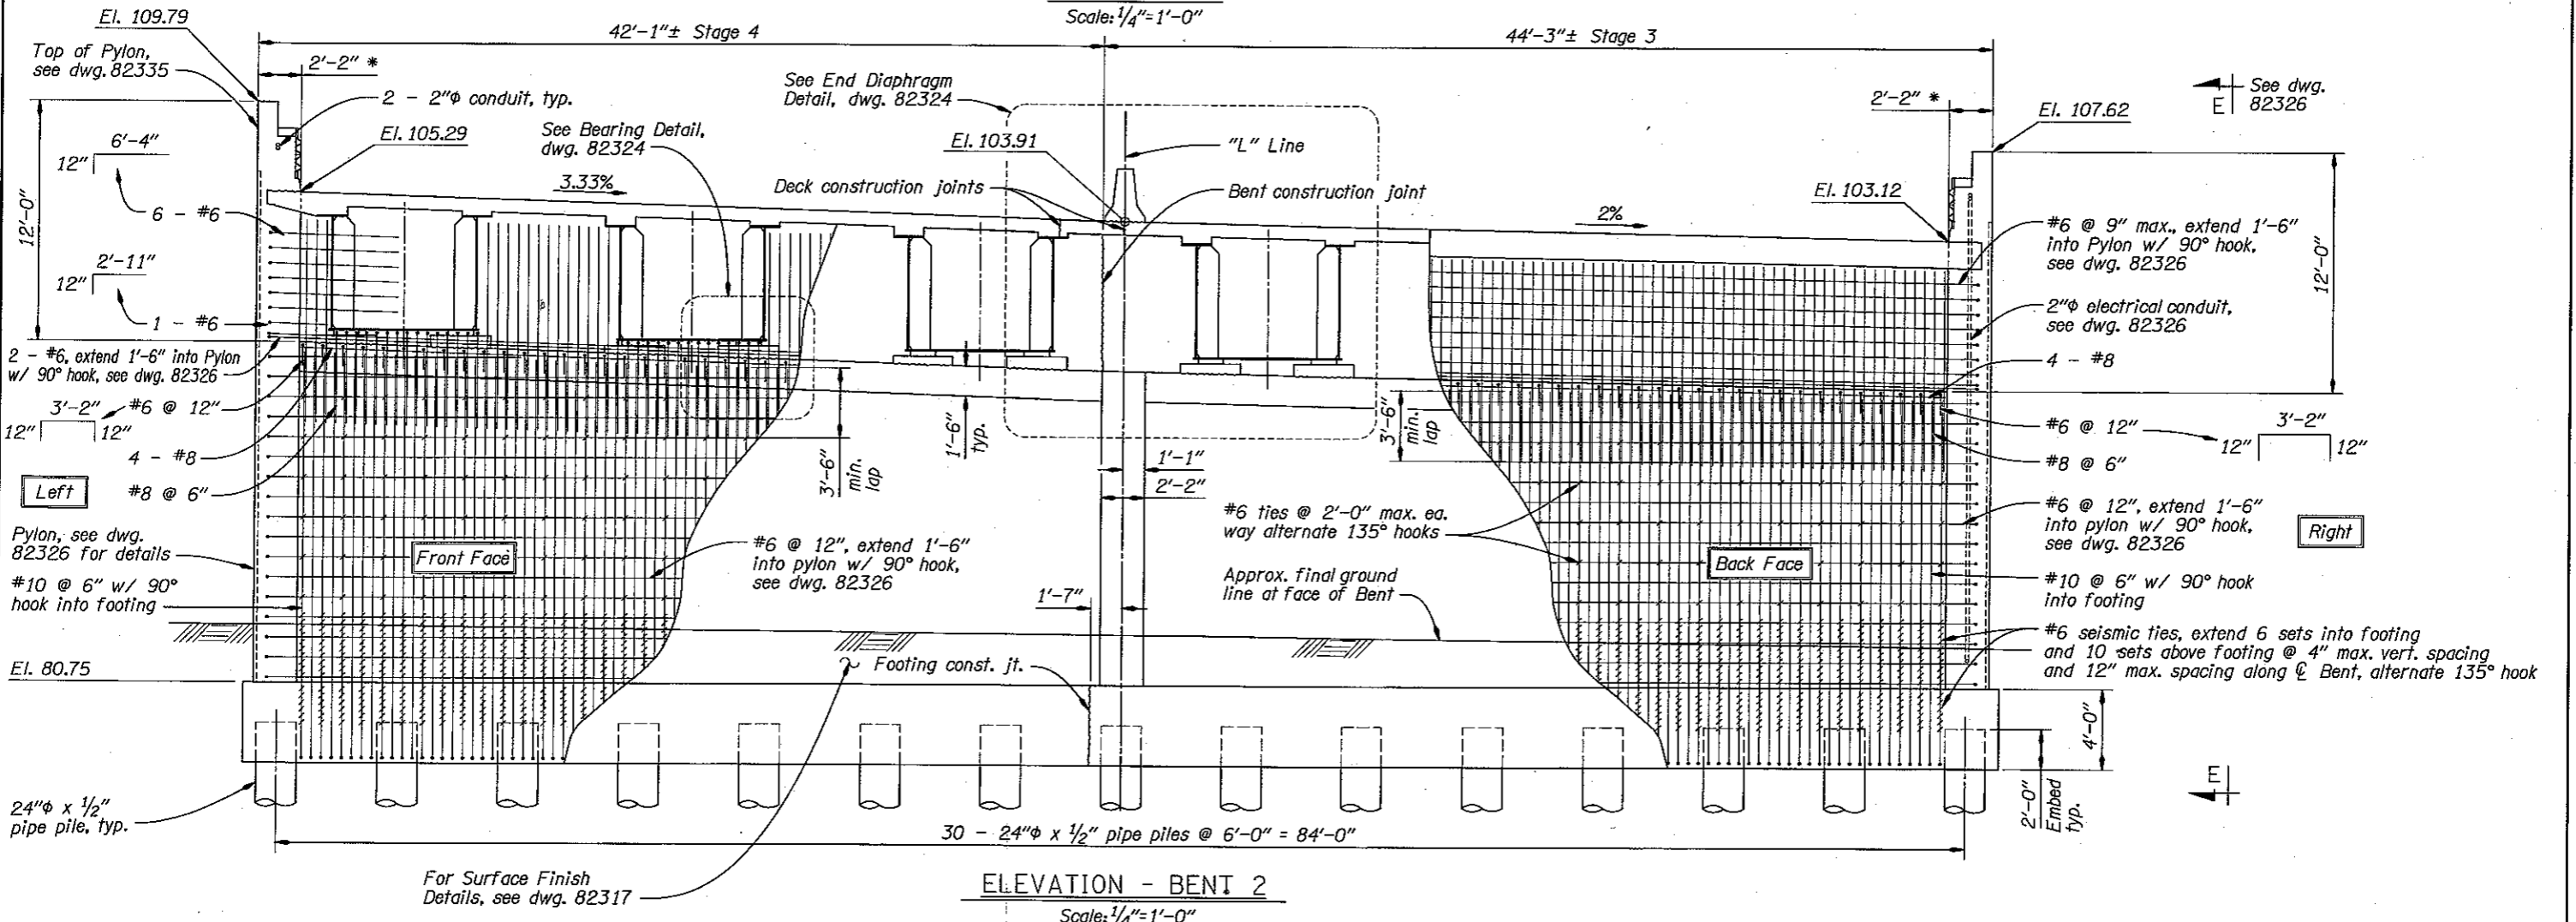

DATE	REVISION	BY

ACCOMPANIED BY DWGS. See Sheet 1 for this structure

Norman / Couture
 Drafter: *Theresa McAuliffe*
 Designer: Theresa McAuliffe, PE
 Checker: David McCurry, PE
 Reviewer: Steve Litchfield, PE

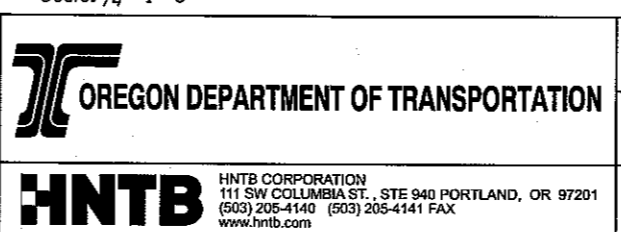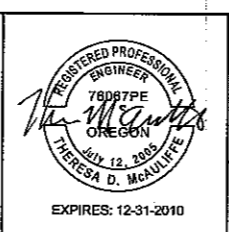

STRUCTURE NO. 21218	HWY 2 OVER HOOD RIVER BRIDGE CONNECTOR (CONN 2) I-84: EXIT 64 (HOOD RIVER) - BUNDLE 224 COLUMBIA RIVER HIGHWAY (MP 64.44) HOOD RIVER COUNTY	SHEET 10 OF 25
DATE Oct. 2009		DRAWING NO. 82322
CALC. BOOK 6124	END BENT 2 - PLAN & ELEVATION	