

SECTION 2: DRAFTING PRACTICES

2.1 COMPUTER AIDED DRAFTING (CAD)

2.1.1 STANDARD FILE FORMAT

The standard file format for submission of electronic CAD files to the Bridge Section is in a Microstation design file. Currently Bridge Section use Microstation Version 8.1 .

2.1.2 DIRECTORY SETUP

Every XP Workstation has been set up with a similar directory diagram. This will enable any user to find information on another workstation efficiently. Project files **will be stored on the server under F:\ODOT_DATA\Projects\key #**. Every Workstation has a c:\share" directory. This will allow Drafters to share details freely.

Use Serval software when copying or moving a file from another workstation, rename the file to avoid multiple copies of one file.

Bridge Standard Drawings files can be found in a pdf format at <http://www.odot.state.or.us/tsspecs/std-dwg-02.htm> and in dgn format on 'Salem - Rev. Bldg 5th Floor - \\scdata\brdgshar\bridge\standards\drawings

When a standard drawing is placed on an individual workstation, change the file extension to .ref.

2.1.3 CAD FILES

2.1.3.1 Drawings Start to Finish

1. Drawings are created. All bridge drawings, National Inventory (NBI) length culverts and Foundation Data sheets that accompany these structures will be "D" size (22" x 34"). Non-bridge , non-NBI structures may use "B" size drawings. (Note: "D" size drawing borders will be a Bridge Section item and "B" size drawing borders will be a Geo/Hydro Section item) For questions on what border to use, see Appendix 2.1.3.1 Contract Plan Sheet Development Matrix.
2. Drawings are reviewed and corrected.
3. Drawings are printed, signed and half-size (11" x 17") paper prints of the signed mylar are made, the half-size paper prints are sent to the Specification Writer for reproduction as contract plans.
4. Mylars are scanned to make half size (11" x 17") paper prints of the signed mylars. At the same time the tiff files are saved for use in the Bridge Data System (BDS). Reprographic saves tiff file on server at: <\\scdata\brdgshar\bridge\reprographics> with a name reflecting the drawing number.
5. The half sized paper prints are then handed off to the Specification Writer. The full size mylars are stored away at the design office (Region Bridge Office, Preservation Team Office, Consultant office, etc.).
6. At the completion of construction of a project, As-constructed comments are placed on a paper copy of the plans and then sent to the design office for these comments to be placed on the signed mylars.
7. Once the as-constructed comments are placed on the mylars, the original set of as-constructed mark-ups is sent back to the Project Managers office.
8. The design office will make copies of the original mylars which now have all the as-constructed comments on them. Check Bridge Design and Drafting Manual where these copies will need to be sent.

2.1.3 CAD FILES --- (continued)

9. The original mylars will now be sent to the ODOT – Bridge Section Headquarters to be scanned and filed.
10. The scanned image of the original plus as-constructed comments will replace the current stored design image in the BDS. Once scanned, the as-constructed drawings will be filed and sent to the drawing archive by Bridge Section.
11. To review and print these drawings go to the BDS and search for them.
12. All electronic drawing files (.dgn files) shall be archived for future use. See Section 2.10 Archiving CAD Files for archiving procedure.

2.1.3.2 Example Drawings

Example drawings of repair/retrofit and different structure types can be found at:

ODOT ftp site: ftp\Bridge\BDDM\Example_Drawings

For a complete list of Example drawings, see Appendix 2.1.3 CAD FILES.

2.1.3.3 File Naming Conventions

All structures have different drawings such as Layout and Index drawings, Deck Plans, Bents, but 95% of all structures have similar drawing types. They may have multiples of each of these drawings, so use the coinciding span number or Bent number in the view name, such as Span 2 or Bent 1.

Drafter Initials, Bridge Number, File I.D. , extension (.dgn)

File Identification

Only bridge number = Layout & Title Drawings

S = Superstructure Drawings

B = Substructure Drawings

Layout & Title Drawings

Layout and Index sheet
Plan and Elevation
General Notes
Foundation Data Sheet
Stage Construction
Miscellaneous Details
Work Bridge Details

Superstructure Drawings

Deck Plan
Deck Section
Framing Layout
Longitudinal Girder Elevation
Camber Diagram
Post-tensioning sheets
Rail Details

Substructure Drawings

Footing Plan
Plan and Elevation–Bent 1
Bent Details – Bent 1
Bearing Details – Bent 1
Wingwall - A Details
Shearlug

2.1.3.4 MICROSTATION MODELS

All Title and Layout files (see Section 2.1.3) will have Existing Bridge Model and Proposed Bridge Model. See Figure 2.1.3.4A.

Existing Bridge model will have any existing information necessary for the project.

Proposed Bridge model will have alignment information obtained from Roadway Designer with the new bridge shown in the coordinate correct location. This model will be shared with Geo/Hydro Section for their use.

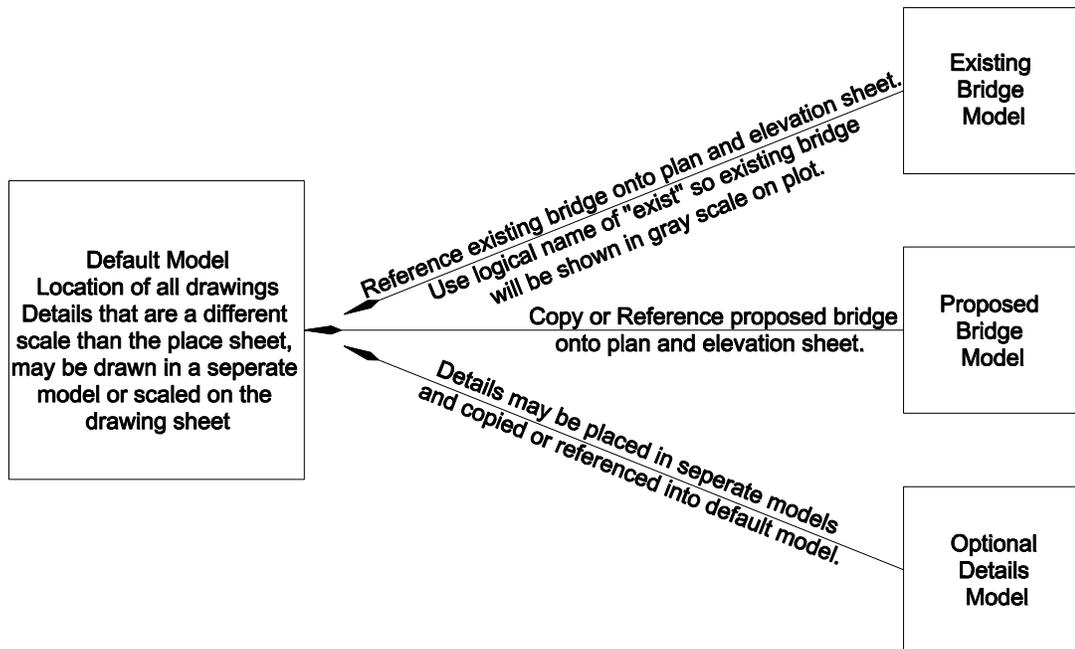


Figure 2.1.3.4A

2.1.4 CELL LIBRARIES

All Microstation cell libraries reside on the server plus a personal cell library, for location see below.

Bridge Section Standard Cell Library

Location on server = ODOT_SPACE\Standards\Cell\Bridge.cel

For a paper copy of the cell library, see appendix A2.1.4

Personal Cell Library

Location on server = ODOT_DATA\ENG_APP\Cell\Personal Cell Library Name.cel

Registration Seal Cell Library

This Library shall be maintained by the Senior Bridge Drafter in each Region for their Professional Engineers.
Place the file in:

Location on server = ODOT_DATA\ENG_APP\Cell\Registration Seals Library Name.cel

2.1.5 MENUS

There are several types of menus that will be discussed below.

- Side Bar Menus - Side bar menus are not recommended for use in Microstation Version 8.
- Custom Palettes - A palette menu can be created in Microstation using Workspace>Customize. See Figure 2.1.5A.
- Function Key Menus - To set certain operations to function keys on your keyboard (F1, F2, ...), in Microstation use Workspace>Function Keys..., remember to save when finished. Each individual may have their own version of a function key menu.
- ODOT Menu - In Microstation, select the menu word ODOT and choose Menu from the drop down list. The ODOT Menu will open showing a greater than symbol ">". Click ">" to choose a menu from the drop down list containing Bridge, Construct, Existing, FDPlans, and others. See Figure 2.1.5B.

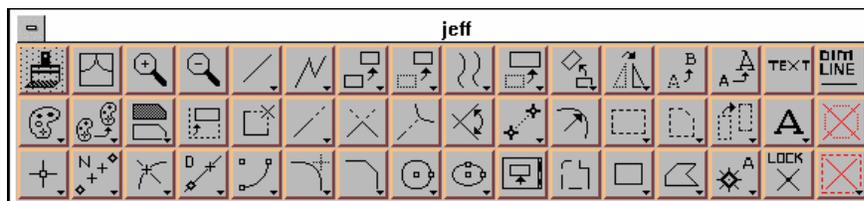


Figure 2.1.5A

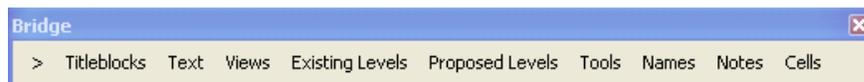


Figure 2.1.5B

2.1.6 SEED FILES

Seed files are the beginning of every file, when creating a new file the system copies your seed file to create a new file. . ODOT seed file are located:

ODOT_SPACE\Standards\Seed\Seed2d.dgn
Seed3d.dgn
SeedRW2d.dgn

2.1.7 COLOR TABLE

The Bridge Section color table allows bridge elements to be display in different colors. Corresponding text for an given element will be a slightly different shade of the same color. By following this color scheme it allows you to quickly visualize the different bridge components. See Figure 2.1.7.1A for RGB color values.

BRIDGE COLOR TABLE VALUES

ct = brcolor.tbl

Color Components (RGB 0 - 255)

Co =	Red	Green	Blue
0	255	255	255
1	92	209	255
2	0	255	0
3	255	0	0
4	255	255	0
5	255	105	180
6	255	123	255
7	179	0	255
8	255	0	255
17	140	190	255
18	0	179	25
19	255	100	94
20	255	255	132
21	255	192	203
22	255	199	102
23	209	113	255
24	255	161	255

Figure 2.1.7A

2.1.8 SCALES

When selecting a scale, keep in mind that the drawing will be reduced to half size. For any given structure, all plans should, whenever possible, be drawn at the appropriate scale for the same details. Sections and views may be enlarged to show more detail, but the number of different scales used should be kept to a minimum. When scaling CAD details, use Figure 2.1.6A. (An enlarged version is available from Drafters.)

The scale listed under each detail should read **Scale xxx = xxx** where xxx is the appropriate scale.

All drawings are drawn full size to a scale of 1:1. Only when they are plotted do they become the specified scale.

Common scales for bridge drawings:

- Plan & Elevation - Use an english scale and make the plan as large as possible. (Remember to save room for location map in the upper right corner and General Notes, if possible).
- Footing Plan - As large as possible
- Deck Plan - Use either a 1/8" = 1'-0" or 1" = 10'-0".
- Deck Section - Use either a 3/8" = 1'-0" or larger.
- Bents - The plan and elevation of Bents are drawn to 1/4" = 1'-0" or 3/16" = 1'-0".

Of course, these are suggested guidelines and remember, there are always situations that don't quite fit.

Following are the scale factors for English scales that are used for bridge drawings.

<u>Scale</u>	<u>Scale Factor</u>
3" = 1'-0"	4
1 1/2" = 1'-0"	8
1" = 1'-0"	12
3/4" = 1'-0"	16
1/2" = 1'-0"	24
3/8" = 1'-0"	32
1/4" = 1'-0"	48
3/16" = 1'-0"	64
1/8" = 1'-0"	96
3/32" = 1'-0"	128
1" = 60'-0"	720
1" = 50'-0"	600
1" = 40'-0"	480
1" = 30'-0"	360
1" = 20'-0"	240
1" = 15'-0"	180
1" = 10'-0"	120

2.1.8 SCALES – (continued)

SCALE	SCALE FOR DETAIL												MICRO STA. PLOTTING FULL SIZE	SCALE FACTOR (down)	SCALE FACTOR (up)	PLOT SCALE 1" = N'		
	10	15	20	30	40	50	60	3/32"	1/8"	3/16"	1/4"	3/8"					1/2"	3/4"
10	1.00	0.6667	0.5000	0.3333	0.2500	0.2000	0.1600	0.9375	1.2500	1.8750	2.5000	3.7500	5.0000	7.5000	10.00	15.00	30.00	
15	1.5	1.00	0.7500	0.5000	0.3750	0.3600	0.2500	1.4063	1.8750	2.8125	3.7500	5.6250	7.5000	10.00	15.00	22.50	45.00	
20	2.00	1.3333	1.00	0.6667	0.5000	0.4000	0.3333	1.8750	2.5000	3.7500	5.0000	7.5000	10.00	15.00	20.00	30.00	60.00	
30	3.00	2.00	1.5000	1.00	0.7500	0.6000	0.5000	2.8125	3.7500	5.6250	7.5000	11.2500	15.00	22.5000	30.00	45.00	90.00	
40	4.00	2.6667	2.00	1.3333	1.00	0.8000	0.6667	3.7500	5.0000	7.5000	10.00	15.00	20.00	30.00	40.00	60.00	120.00	
50	5.00	3.3333	2.5000	1.6667	1.2500	1.0000	0.8333	4.6875	6.2500	9.3750	12.5000	18.7500	25.00	37.5000	50.00	75.00	150.00	
60	6.00	4.00	3.00	2.00	1.50	1.20	1.00	5.6250	7.50	11.25	15.00	22.50	30.00	45.00	60.00	90.00	180.00	
720	1.0667	0.7111	0.5333	0.3556	0.2667	0.2133	0.1778	1.00	1.3333	2.00	2.6667	4.00	5.3333	8.00	10.6667	16.00	32.00	
128	0.8000	0.5333	0.4000	0.2667	0.2000	0.1600	0.1333	0.7500	1.00	1.50	2.00	3.00	4.00	6.00	8.00	12.00	24.00	
96	0.5333	0.3556	0.2667	0.1778	0.1333	0.1067	0.0889	0.5000	0.6667	1.00	1.3333	2.00	2.6667	4.00	5.3333	8.00	16.00	
64	0.4000	0.2667	0.2000	0.1333	0.1000	0.0800	0.0667	0.3750	0.5000	0.7500	1.00	1.50	2.00	3.00	4.00	6.00	12.00	
48	0.2667	0.1778	0.1333	0.0889	0.0667	0.0533	0.0444	0.2500	0.3333	0.5000	0.6667	1.00	1.3333	2.00	2.6667	4.00	8.00	
32	0.2000	0.1333	0.1000	0.0667	0.0500	0.0400	0.0300	0.1875	0.2500	0.3750	0.5000	0.7500	1.00	1.50	2.00	3.00	6.00	
24	0.1333	0.0889	0.0667	0.0400	0.0300	0.0267	0.0222	0.1250	0.1667	0.2500	0.3333	0.5000	0.6667	1.00	1.3333	2.00	4.00	
16	0.1000	0.0667	0.0500	0.0333	0.0250	0.0200	0.0167	0.0938	0.1250	0.1875	0.2500	0.3750	0.5000	0.7500	1.00	1.50	3.00	
12	0.0667	0.0444	0.0333	0.0222	0.0167	0.0133	0.0111	0.0625	0.0833	0.1250	0.1667	0.2500	0.3333	0.5000	0.6667	1.00	2.00	
8	0.0333	0.0222	0.0167	0.0111	0.0083	0.0067	0.0056	0.0313	0.0417	0.0625	0.0833	0.1250	0.1667	0.2500	0.3333	0.5000	1.00	

Figure 2.1.8A

2.2 DETAILING

2.2.1 TEXT

Since all drafting is now done with the use of computers, use the following:

- General text – 5/32" font 24, wt=2
- Titles – 7/32" font 2, wt=3

Shortcut keys for special characters in font 24 are shown in Figure 2.2.1.

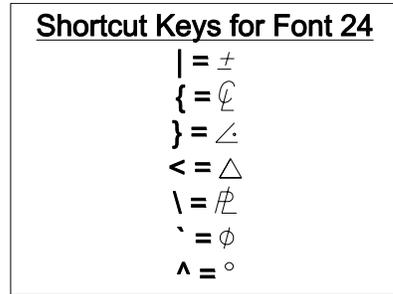


Figure 2.2.1A

Use ODOT Plans menu for setting text sizes, see Section 2.1.5 for information about Plans menu..

For abbreviations to use see Appendix Section A2.1.1.

Orient lettering to be read from the bottom or right edge of the sheet.

2.2.2 LINE WORK AND LEVELS

All line work must be of sufficient size, weight and clarity so that it can be easily read from a print that has been reduced to one-half (1/2) the size of the original drawing. Similar lines denoting a structural outline, a centerline, etc., shall have the same line weight and style.

Use line weight with appropriate gradations of width to give line contrast as shown in Figure 2.2.2A. See Appendix Section A2.2.2 for Levels and designated line weights. Care shall be taken that the thin lines are dense enough to show clearly when reproduced. See Appendix Section A2.2.2 for Standard Symbols.

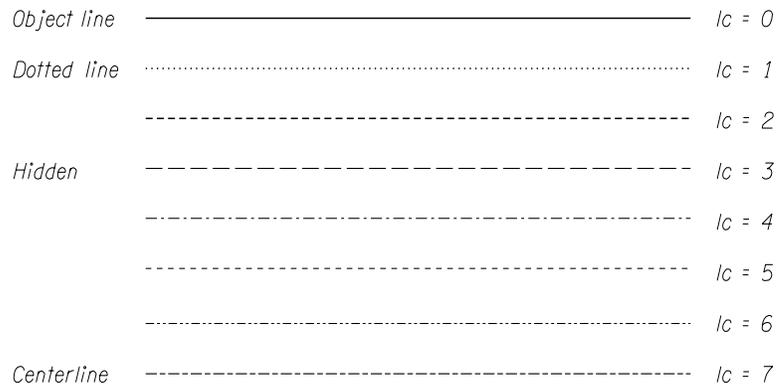


Figure 2.2.2A

2.2.3 DIMENSIONING

Avoid duplication and unnecessary dimensions. Place all dimension figures above the dimension line, so that they may be read from the bottom or the right edge of the sheet, as shown in Figure 2.2.3A.

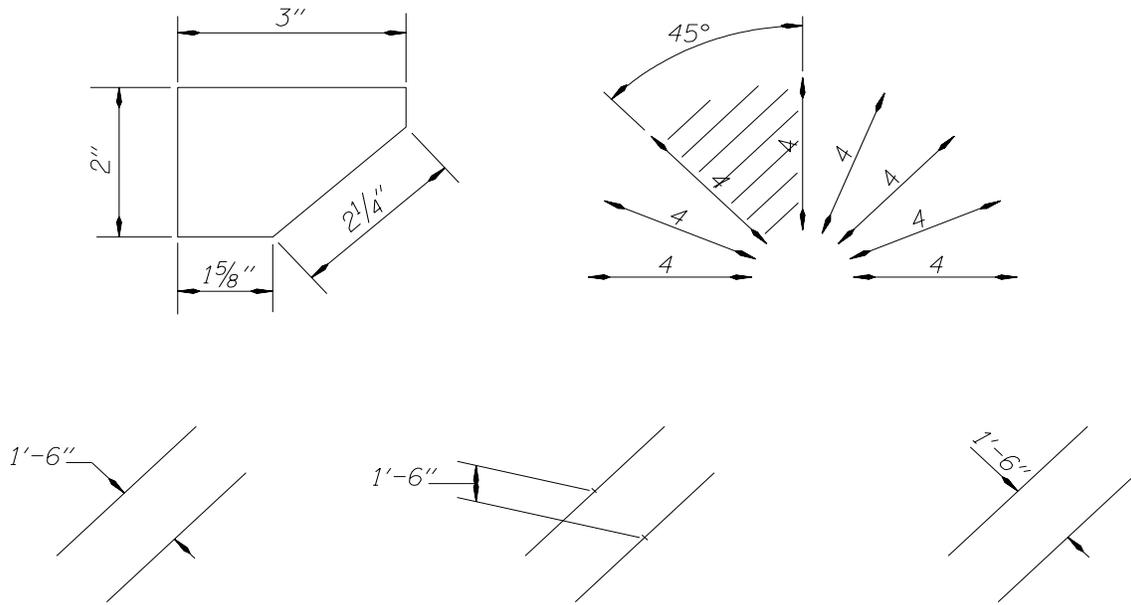


Figure 2.2.3A

In general, consider the precision of detail dimensions and the normal construction tolerances to which it is being constructed. General plan and detail dimensioning precision should not be more than the following:

- Structural Steel to 1/16"
- Welds to 1/16"
- Concrete to 1/8"
- Camber Diagrams to 1/8"
- If a series of dimensions (i.e. beam or rail post spacing) do not add up to the exact overall dimension, use a plus or minus (\pm) following the series dimension. (i.e. 25 spaces at $9'-3 \frac{1}{8}'' \pm = 231'-7''$)

2.2.3 DIMENSIONING – (continued)

Dimensions 12" or more are to be dimensioned in feet and inches, unless the item dimensioned is conventionally designated in inches (for example, 16" dia. pipe or #4 @ 18").

In dimensions more than 1 ft, fractions less than 1" are to be preceded by 0 (for example, 3'-0 1/8").

Intersection angles should be dimensioned as the acute angles between centerlines of roadways or between centerline of roadway and centerline of bent. Where the intersection is on a curve, measure the angle from the local tangent to the curve at the point of intersection. For intersecting curves, give the angle and add the words "tan - tan".

Placement of dimensions outside the view, preferably to the right or below, is desirable. However, in the interest of clarity and simplicity, it may be necessary to place them otherwise. Examples of dimensioning placement are shown in Figure 2.2.3B.


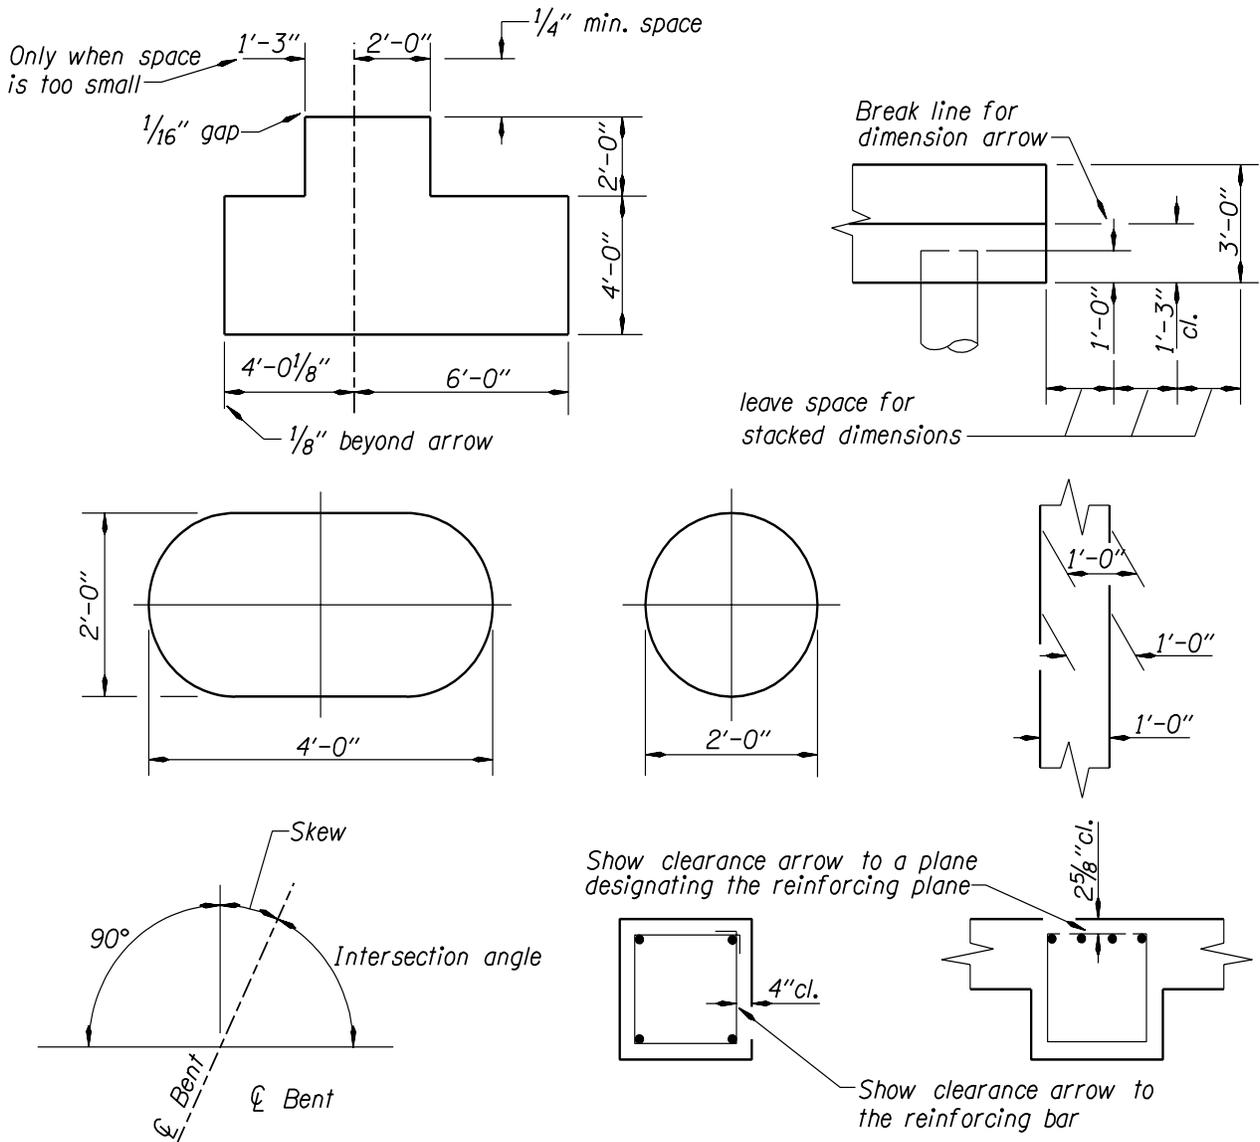


Figure 2.2.3B

2.2.4 CONCRETE

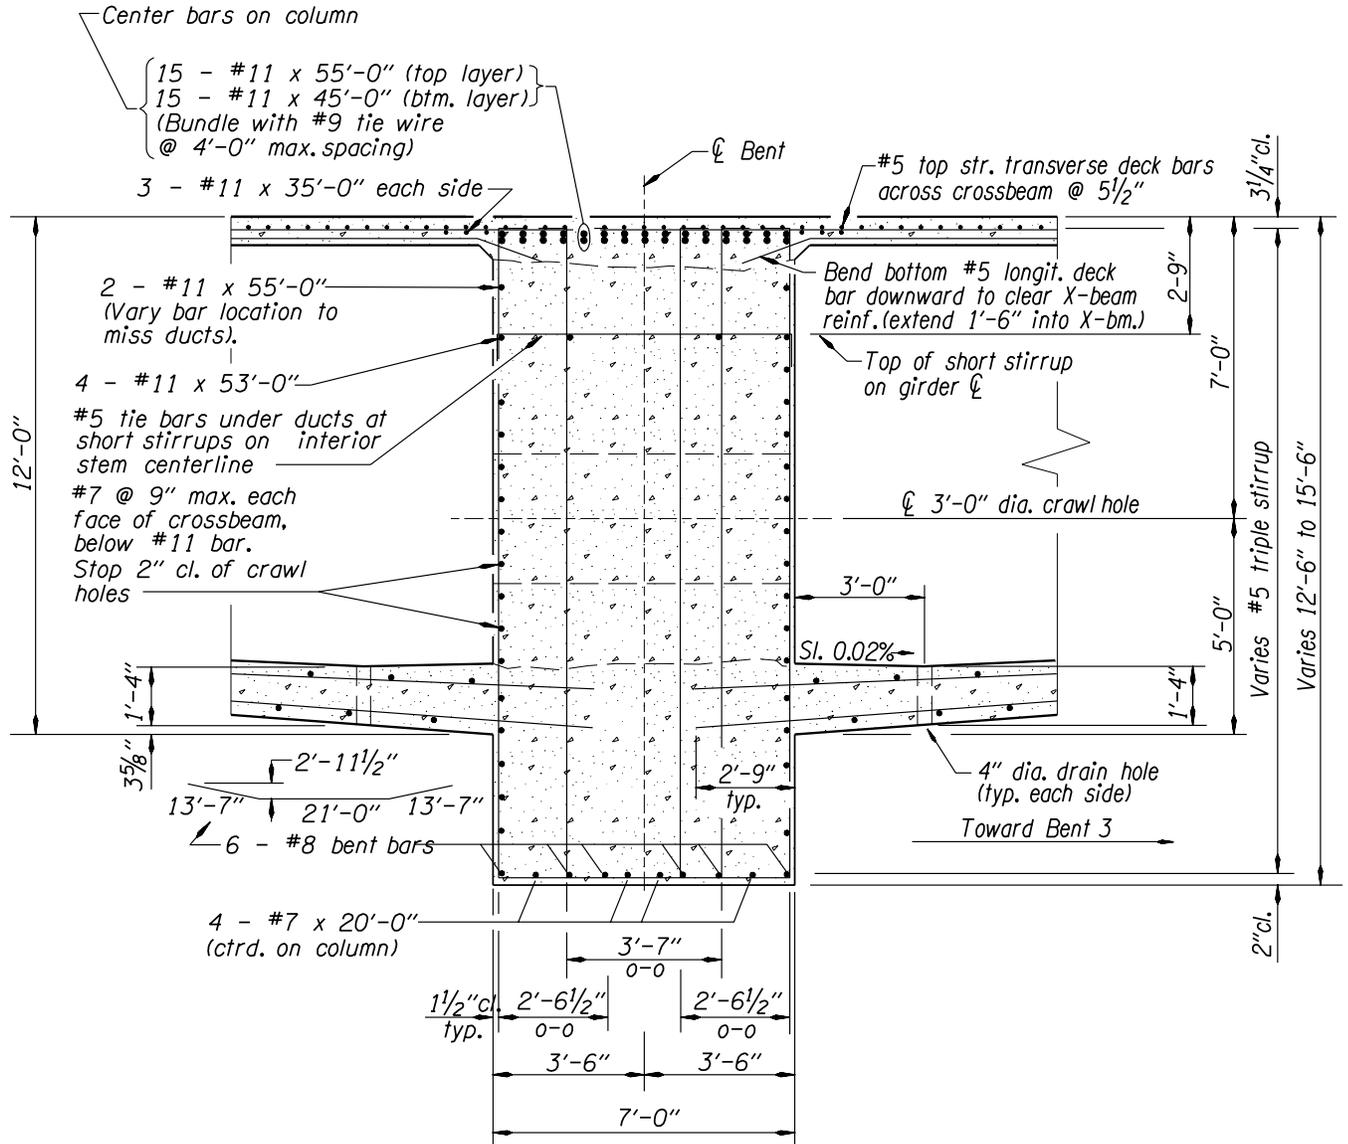A typical crossbeam section is shown below.



TYPICAL SECTION CROSSBEAM - BENT 2 (BENT 4 SIMILAR)

Figure 2.2.4A

2.2.5 STRUCTURAL STEEL

Generally dimension marks are not used, except for length dimensions, for detailing structural steel shapes, plates and welds. Structural steel shall be placed on level: P_BR_SUPER_General. See Figure 2.2.5A for an example. Steel callout examples include:

Plates

PL 1/2 x 12 x 6'-3"
PL 3/4 x 12 x 12

Angles

L 6 x 6 x 1/2 x 16'-6"
2Ls 3 x 3 x 3/8 x 12"

Wide-Flange Sections

W 8 x 24 x 10'-0"

Structural Tubing

TS 4 x 4 x 0.375 x 8'-6"
TS 3 OD x 0.250 x 6'-3"

Fillet Welds

See example of fillet welds in Figure 2.3.5A.



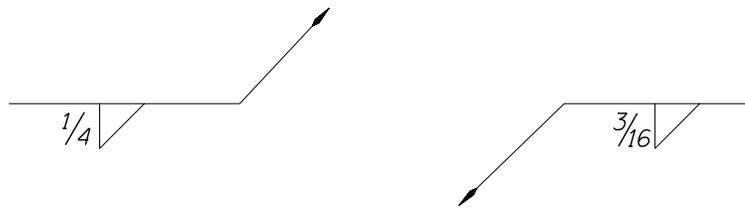


Figure 2.2.5A

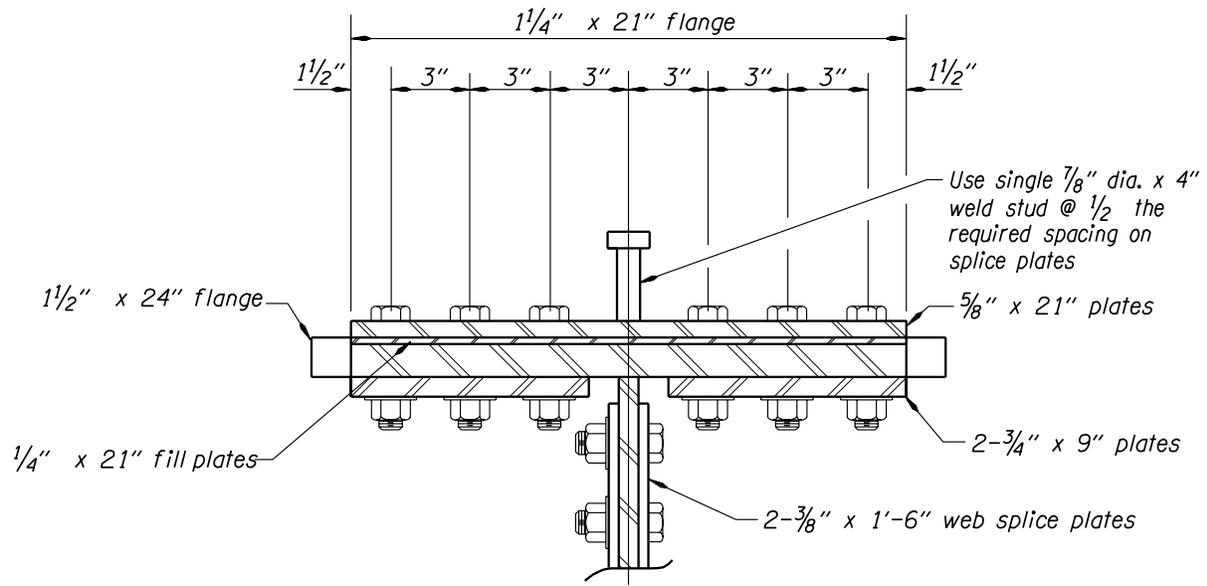2.2.5 STRUCTURAL STEEL – (continued)



TOP FLANGE - FIELD SPLICE DETAILS

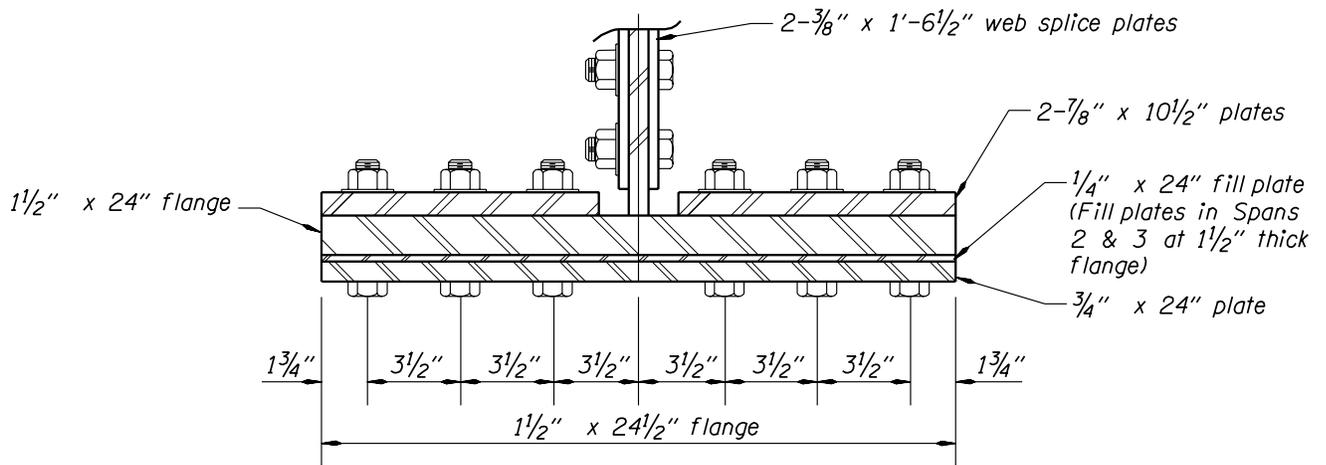

BOTTOM FLANGE - FIELD SPLICE DETAILS

Figure 2.2.5B

2.2.6 REINFORCING STEEL

Simplify labeling reinforcing steel as much as possible. Eliminate needless words like "no.", "bars", "ctrs", etc. See example in Figure 2.2.6A. All Reinforcing steel text will be placed on level: P_BR_All_RebarTx.

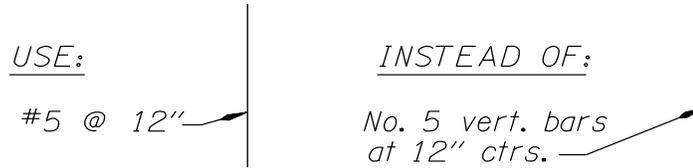


Figure 2.2.6A

2.2.7 BAR LENGTH LABELING

To avoid excessive bar lengths (greater than stock lengths indicated in Section 1.2.11.2) and to avoid splices in the wrong places, label the main reinforcing steel lengths. Sketches may be necessary to show correct bar and splice location. See labeling methods in Figure 2.2.7A.

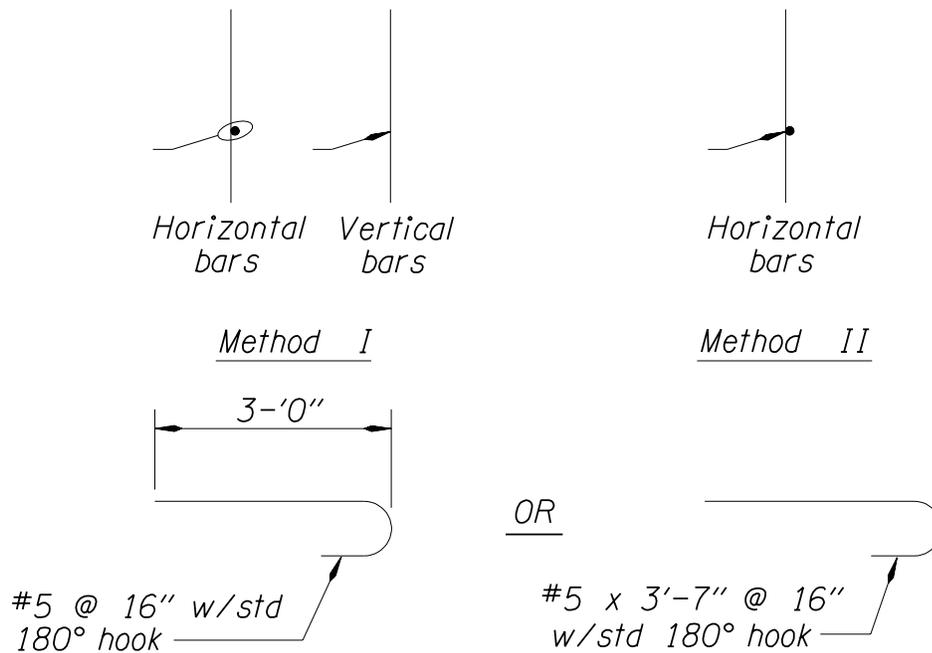


Figure 2.2.7A

2.3 DRAWING BORDERS

Plot final drawings on mylar ("D" Size). There are three styles of borders as shown in Figure 2.3A. See Appendix Section A2.3 for enlarged examples.

When one of the three borders is selected and placed in a graphics file, a file identification tag is placed vertically at the bottom right corner of the border just inside the cut line. See drawing identification tag in Section 2.3.1.

▲	DATE	REVISION	BY	DRAFTED	DESIGNER		STRUCTURE NO.		SHEET
					CHECKED			DATE	
					REVIEWED	EXPIRES	ACCOMPANIED BY DWGS.	CALC. BOOK	

TITLE SHEET

▲	DATE	REVISION	BY	DRAFTED	DESIGNER		STRUCTURE NO.		SHEET
					CHECKED			DATE	
					REVIEWED	EXPIRES	ACCOMPANIED BY DWGS.	CALC. BOOK	

DETAIL SHEET

▲	DATE	REVISION	BY	DRAFTED	GEOTECHNICAL ENGINEER	ENGINEERING GEOLOGIST		STRUCTURE NO.		SHEET
					CHECKED				DATE	
					EXPIRES	EXPIRES	ACCOMPANIED BY DWGS.	CALC. BOOK		DRAWING NO.

FOUNDATION DATA

FOUNDATION DATA SHEET

▲	DATE	REVISION	BY		NOTES: All material and workmanship shall be in accordance with the current Oregon Standard Specifications.	STRUCTURE NO.		SHEET	
				The selection and use of this Standard Drawing, while designed in accordance with generally accepted engineering principles and practices, is the sole responsibility of the user and should not be used without consulting a Registered Professional Engineer.	OREGON STANDARD DRAWINGS				Of
								DATE	
						ACCOMPANIED BY DWGS.	CALC. BOOK		DRAWING NO.

OREGON STANDARD SHEET

Figure 2.3A

While in a graphics file, place all drawings in an appropriate Plotypus layout location. See Plotypus plotting manual for layout grid.

2.3.1 DRAWING IDENTIFICATION TAG

The drawing ID tag runs across the bottom of the drawing starting at the bottom left corner.

example: Station ID: ##FILE NAME LOCATION WHILE PLOTTING## Date, Time, User Identification

File name location while plotting: This will plot the current file location during plotting.

Plotting Tag runs across the bottom starting at the lower right corner of the drawing. This will indicate the border scale and the view name (Scale – view name) for the drawing. Placing a descriptive name here will help find specific drawings within the graphics file, some examples are:

<u>Drawing Description</u>	<u>View Name (vi=)</u>
Layout and Index sheet	Layout
Plan and Elevation	Plan
General Notes	Notes
Foundation Data Sheet	Foundation
Stage Construction Details	Stage
Footing Plan	Footing
Deck Plan – Span 1	DeckPlan
Deck Section	DeckSection
Framing Layout	Frame
Longitudinal Girder Elevation	Girder
Camber Diagram	Camber
Post-tensioning sheets	Post-tensioning
Plan and Elevation – Bent 1	Bent1
Bent Details – Bent 1	BentDetails1
Bearing Details – Bent 1	Bearing 1
Shear Lugs	Lugs
Wingwall - A Details	Wingwall
Rail Details	Rail
Miscellaneous	Misc

Date: The date when the plot was made.

2.4 TITLE BLOCK INFORMATION

2.4.1 REQUEST FOR DRAWING NUMBERS

Request drawing numbers through project lead drafter and they will access Bridge Data System (BDS) for drawing numbers. See 2.8.3 for Bridge Data System (BDS). If project does not merit a lead drafter, then each drafter has access to obtain drawing numbers through the BDS system. On structures that have "D" size Foundation Data Sheets, the Bridge Drafter will get drawing numbers for the Foundation Data Sheets. This will ensure that the drawing numbers are consecutive for the structure.

Structure name should reflect the information on the structure data sheet located in the Bridge Data System (The correct structure name can be found in the Bridge Log for existing structures)

The Drafter should work with the Designer to make sure all areas are covered before requesting drawing numbers.

2.4.2 TITLE SHEET

List the Title block information as follows: structure name, section name, highway name and milepost, and the county name. See Appendix Section A2.4.6 for example.

The County Structure No. is placed immediately above the STRUCTURE NO. to provide maintenance cross referencing. If the County Structure No. is not already cross-referenced in the job record or our files, it may be obtained from the Bridge Operations Managing Engineer.

Identify structures on the State Highway System (Interstate, Primary and Secondary highways) in the title block of the title sheet by milepoint (MP) location. Show the milepoint in parenthesis immediately after the highway name to the hundredth of a mile.

For "Accompanied by", list the rest of the drawings for this structure (i.e., 37833 through 37846) followed by any Bridge standard drawings which show details common to this structure and other structures which are a part of the same contract and roadway standard drawings to which reference has been made anywhere in the plans for this structure.

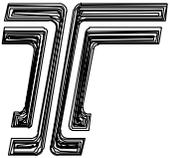
BY		DESIGNER	
	DRAFTED: Ace Drafter		
	CHECKED: <i>Bob Designer</i> Bob Designer		
	REVIEWED: <i>Steve Manager</i> Steve Manager		

Figure 2.4.2A

2.4.2 TITLE SHEET – (continued)

Provide a list of drawing numbers for the existing structure just above title inside the border.

Put "Information Only" notation above the title block at the right side of existing drawings.

For "No. of ", the title sheet will be No. 1. The number of sheets will be the title sheet and all of the detail sheets for the structure. Do not include "Accompanied by" standard drawings in the total.

Within the title block, place the Design Engineer's registration seal, or whoever is appropriate. Each registration seal must have an expiration date (which will be added by the Engineer when signature is placed) placed under it within the title block.

Drafters may print or sign their first and last names.

Checkers and Reviewers sign their names (using full signature) above the dotted line and print their name below (see Figure 2.4.2A and Figure 2.4.2B for the Title Block).

2.4.3 DETAIL SHEET

List the title block information on Detail sheets as follows: Structure Name, Section Name, Highway Name and Mile post and County Name. See Appendix A2.4.6 for example.

On Detail Sheets, Designers include their registration seal and expiration date if registered. If the Designer is not a Registered Engineer, then the Design Supervisor will place their registration seal. See Appendix Section A2.1.6 for example.

Drafters and Checkers place their names as indicated in 2.4.2 for the title sheet (see Figure 2.4.2A and Figure 2.4.2B for the Detail Sheet title block).

Normally Standard Drawing project specific fill-in sheets should be detail sheets. Change the border from a Standard Drawing border to a Detail Sheet border.

2.4 TITLE BLOCK INFORMATION – (continued)

EXAMPLE TITLE BLOCKS

- ① Revisions
- ② Drafter
Checker
Reviewer
(Reviewer signs here if
Designer is registered)
- ③ Registration Seal - Designer
(if registered or Reviewer)
Registration Seal -
Geotechnical Engineer
(if registered or Reviewer)
- ④ Standards Disclaimer
- ⑤ Accompanied by drawings
- ⑥ Structure Number
- ⑦ Date
- ⑧ Calculation book
- ⑨ Bridge Name
Section Name
Highway and Milepost
County Name
- ⑩ Drawing Description
- ⑪ Standards Drawing Number
(Filing purposes only)
- ⑫ Sheet xx of xx
- ⑬ Bridge Section drawing
number
- ⑭ Oregon Standard Drawing
- ⑮ County Bridge Number or
Existing Bridge Number
- ⑯ For Information Only drawings
- ⑰ Welds Reviewed by (top left corner)
- ⑱ File location information
- ⑲ Scale, Viewname and Plotting tag

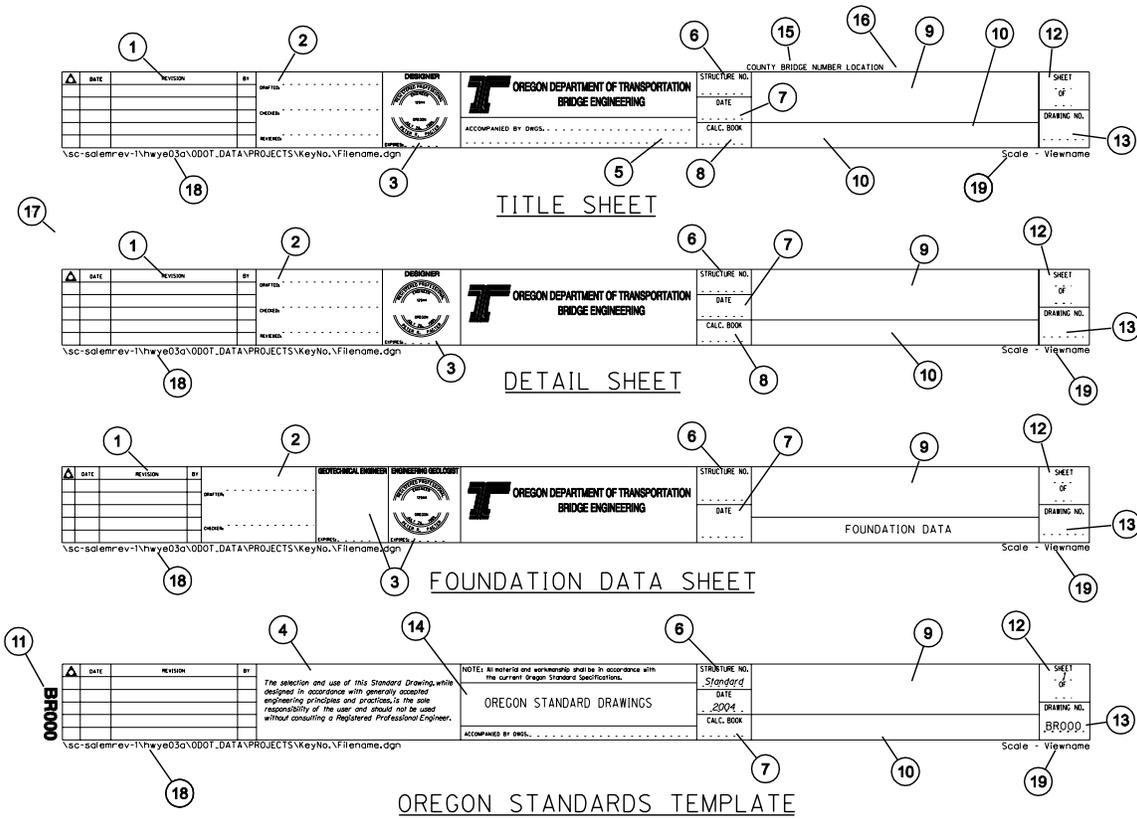


Figure 2.4.2B

2.5 LEAD DRAFTERS DUTIES ON LARGE PROJECTS

Large projects, with multiple or complex structures involving several designers and drafters, can often be completed more efficiently with one Designer and Drafter helping the Design Team Supervisor manage and organize the efforts of the design team. These Lead Drafters also benefit by gaining experience in project management and coordinating the efforts of other Designers and Drafters.

The following guidelines should be reviewed and agreed to by the designer and drafter.

- Get involved early to be knowledgeable about the overall project and deadline requirements.
- Make early estimates of time and number of sheets required.
- Be available to do TS&L sketches and drawings as needed.
- Coordinate and communicate with other Drafters.
- Monitor drafting progress and request help as needed to meet project deadlines.
- Review drafting for completeness and consistency.
- Maintain a current drawing file of all structures on the project.
- Attend project team meetings along with other Drafters involved.
- Stay informed of project status regarding schedules and deadlines.

2.6 TYPE, SIZE AND LOCATION PLAN & ELEVATION

The Type, Size and Location (TS&L) Plan and Elevation sheet is also used for the Final Plan and Elevation sheet. This information is placed on a title sheet.

See Appendix A2.6 for Type, Size and Location checklist for Designers and Drafters.

2.6.1 PLAN

This is a plan view showing horizontal alignment and all major dimensions of the structure: total length, span lengths, rail pay limits, and numbers with type of construction (e.g., RCBG), bent numbers and stations (normally increasing from left to right), roadway width and out-to-out transverse dimensions. Show retaining walls, wing walls, abutments, existing utilities, right-of-way lines, catch basins, drains and where they drain to, and access manholes for utilities on box girders.

Reference all dimensioning to the line described by the alignment data (e.g., "L" line or "C" line, etc.). Do not use a separate, "structure center line".

Show North arrows on the Plan and Elevation Sheet, Foundation Data Sheet, and Footing Plan sheet. **(AC = NPOINT)**

To avoid confusion on multi-span structures, whether they are technically abutments, bents or piers, call all supports "bents" and number them consecutively.

2.6.1 PLAN – (continued)

Show existing structures or other structures which will be in place during the construction of a structure and, if necessary, locate by dimensions. Note existing structures and utilities to be moved or relocated, and who is responsible for the work. Show temporary structures which are to be removed or used in the performance of the contract.

This sheet typically contains the following: (if possible, place Type, Size and Location information on one drawing. Place Staging and Typical Section on the second drawing, when two drawings are needed)

- Location map (upper right corner)
- Plan (location of existing structure if applicable) and Elevation
- Typical Section
- Proposed Loading (HL-93)
- Gradeline Diagram
- Vertical Elevation Diagram (including Datum information)
- Staging Details
- Hydraulic Data (if applicable)
- The TS&L Plan and Elevation sheet is normally drawn to a 1"=10' and 1"=20' scale.

2.6.2 LOCATION MAP

A small-scale location map is required to enable prospective bidders to locate the project. The map should be about 6" square (on final mylar) and placed in the upper right-hand corner of the sheet, but it can be placed elsewhere on this sheet if necessary. In cities, show the name of the city and the names of important streets. In rural areas, show the section, township and range and the direction and distance to the nearest town. For railroad projects, show the section to the nearest 1/16 section. Show a north arrow on the location map (See Figure 2.6.2A). Identify the project location with a bold arrow as shown in Figures 2.6.2B.

State, County and City maps may be found on the server <\\S0442C\maps\citymap> (for larger city maps)
<\\S0442C\maps\comap> (for county maps)

Maps can also be found in pdf format located at: <http://www.oregon.gov/ODOT/maps.shtml>

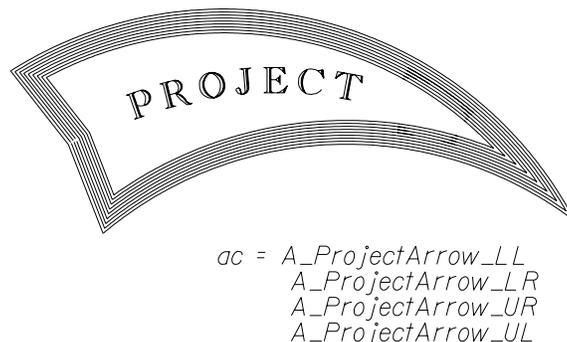


Figure 2.6.2B

2.6.2 LOCATION MAP - (continued)

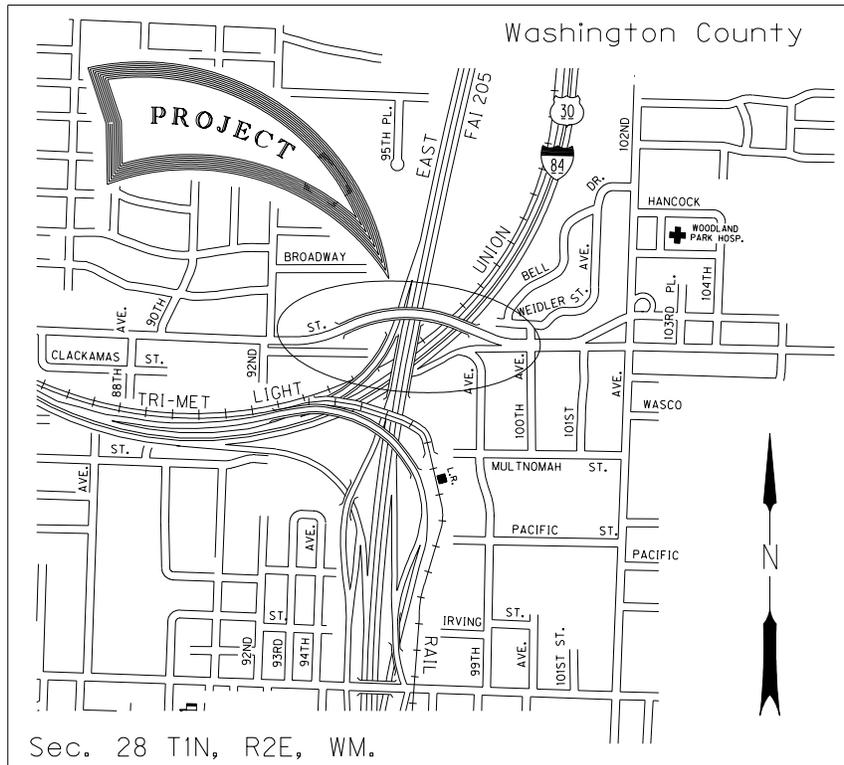


Figure 2.6.2A

2.6.3 CLEARANCE DIAGRAMS

Show vertical clearances at the critical points over railroads, streets, roads and/or highways. Where construction is to be over traffic and a railroad, show a construction clearance diagram indicating both horizontal and vertical minimum clearances.

Indicate the support condition at each end of each span, "fixed", "expansion", "pinned". Show existing and future ground lines at centerline, left and right. Show fill areas hatched and label as fill.

2.7 FINAL PLANS

2.7.1 LAYOUT FOR LARGE PROJECTS

An Index Sheet is usually provided where 30 or more sheets are required for a single structure or where several structures are to be built under the same contract. On this sheet, the structure drawings are listed with their drawing numbers and structure numbers (if more than one structure) followed by the standard drawings needed for the project. Use a "title sheet border" for the General Layout and Index sheet.

The Index Sheet should give an overall layout of the entire project with each structure and the accompanied drawings being listed. The sheet number shall be 1 of 1.

Begin the sheet numbers for each structure with No. 1 for the Title Sheet of that structure. List the total number of sheets for each structure shall on the plans for that structure. List all of the standard drawings used for that structure in the accompanied by drawing area of the title block. Standard drawings **are not included** in the total number of sheets.

When construction requires excavation adjacent to a railroad, show a Railroad Shoring Requirement Diagram. Limits of excavation and shoring requirements are referenced in Section 1.5.8.2.

Details which are repeated several times or which require a note which is larger than can readily be placed close to the item detailed can be called out by a number in a circle. A corresponding number and circle along with the note can then be placed elsewhere on the sheet. Typical Detail references are shown in the Appendix Section A2.7.1.

2.7.2 FINAL PLANS, GENERAL

A set of drawings for a structure should contain all the information necessary for the layout and construction of that structure. Clear and complete plans form the basis for fair bidding. Details not properly covered can lead to high bid prices or extra work orders and price agreements during construction.

See Appendix A2.7.2 for final Plans checklist for Designers and Drafters.

The use of notes, such as "Bent 3 similar", may be a good practice to save detailing, but use only if it is strictly true or if any differences are clearly noted.

Before detailing is begun, there needs to be good communication between the Designer and the Drafter to determine the number of sheets which will be required and what views and details are to be shown on each sheet. Lay out sheets to ensure sufficient room for unanticipated details, which may be required later. Take care at this time to ensure the information is presented in a clear and logical manner.

Do not make pencil changes to mylars. The only time for pencil changes is when doing "As Constructed" drawings. This will ensure that the electronic data is current.

2.7.2 FINAL PLANS, GENERAL – (continued)

Sheet order

- General Layout and Index (Required only, if project has multiple structures)
- Plan and Elevation
 - Location Map
 - Hydraulic Data (If required)
- General Notes (if space does not allow them to be place on Plan and Elevation)
 - Gradeline Diagram
 - Super Elevation Diagram
 - Clearance Diagrams
 - Construction Sequence
- Foundation Data Sheet
- Footing Plan
 - Pile Tip and/or Splice Details
- Deck Plans
 - Detail Reference Numbers
- Typical Deck Sections
 - Diaphragm Beam Details (If required)
- Longitudinal Girder Elevations
 - Camber Diagram
 - Post-tensioning Details
 - Girder Details and Schedule
- Bent - Plan, Elevation and Typical Section (Bent should be placed in numerical order)
 - Spiral Splice / Termination Details
- Wingwall Details (Wingwall details follow bent required for, if both then place after last Bent)
- Miscellaneous Details
 - Bearing Details
 - Excavation and Backfill Details
 - Pour Schedule
 - Concrete Finish Diagram
- Temporary Work Bridge Details

Each structure is unique and will required it's own special details, so this is only a partial attempt at list things that are required in a set of contract plans

Detailing practices will be discussed under the following headings:

- Plan and Elevation
- Foundation Data Sheet
- Stage Construction Details (when needed)
- Footing Plan
- Deck Plan
- Superstructure Details
- Bent Details
- Miscellaneous Details
- Standard Drawings
- Plans For Information Only
- Revisions

2.7.3 PLAN AND ELEVATION

The Plan and Elevation sheet for the ordinary structure is also the title sheet. It typically contains:

- Location Map
- Plan
- Elevation
- General Notes (see Appendix A2.7.3)
- Gradeline Diagram
- Hydraulic Data (if applicable)
- Loading Diagram (if applicable)
- Title Block
- Miscellaneous Additional Information

The plan and elevation and footing plan are normally drawn to the same scale and as large as possible.

2.7.3.1 Plan

This is a complete plan view showing horizontal alignment and all major dimensions of the structure: total length, span lengths, rail pay limits (only when there is no deck plan), traffic flow direction and numbers with type of construction (e.g., RCBG), bent numbers and stations (increasing from left to right), roadway, lane, shoulder, rail and median widths and out-to-out transverse dimensions. Show retaining walls, wing walls, existing utilities, right-of-way lines, abutments, catch basins, drains.

Reference all dimensioning to the line described by the alignment data (e.g., "L" line or "C" line, etc.). Do not use a separate "structure center line".

Show a North arrow on the Plan and Elevation sheet, Foundation Data Sheet and Footing Plan sheet. (ac=npoint)

To avoid confusion on multi-span structures, whether they are technically abutments, bents or piers, call all supports, "bents" and number them consecutively.

Show existing structures or other structures which will be in place during the construction of a structure and, if necessary, locate by dimensions. Note existing structures and utilities to be moved or relocated, and indicate who is responsible for the work. Show temporary structures which are to be removed or used in the performance of the contract.

Show the location and type of detour structures as well as any information necessary to determine the responsibility for the construction and removal of these detours.

Space limitations on the title sheet may require that the footing plan and/or the grade line diagrams, General Notes, and other miscellaneous information be located on the second or third sheet of the set. Placement closer to the front of the set is more desirable. **Do not place on Foundation Data Sheet.**

Show existing utilities, whether relocation is necessary, and the responsible entity for relocation.

2.7.3 PLAN AND ELEVATION – (continued)

2.7.3.2 Elevation

This is an overall elevation view showing the general appearance, grade and type of structure to be built. Number spans and bents to agree with the plan view. Indicate the support condition at each end of each span, "fixed", "expansion", "pinned". Show existing and future ground lines at centerline, left and right. Show fill areas hatched and label as fill. Reference structure rails, pedestrian rails, special rail end treatment and slope paving, using drawing numbers. Indicate the type of footings, bottom of footing elevations and type and size of piling, if any. For spread footings, state the maximum required soil bearing capacity for each footing.

Elevations based on the City of Portland Datum is 1.375 feet above the National Geodetic Vertical Datum (MSL = 0.0) and the Oregon Department of Transportation Datum.

Show an elevation bracket to the left of the structure such as shown in Figure 2.7.3.2A.

The Datum used to establish the elevations shown on the drawing should be indicated. Normally, this will be the National Geodetic Vertical Datum (MSL = 0.0) or the Oregon Department of Transportation Datum.

If a different datum is used, indicate the relationship between the datum as shown in Figure 2.7.3.2B.

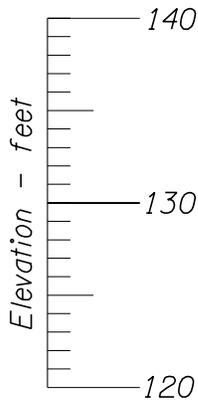


Figure 2.7.3.2A

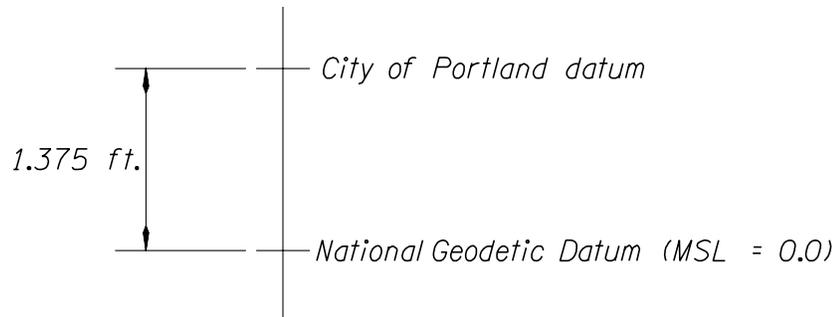


Figure 2.7.3.2B

2.7.3 PLAN AND ELEVATION – (continued)

2.7.3.3 Hydraulic Data

At stream crossings, show normal low water elevation and high water elevation with date of flood. Show low water channel width and channel change on both elevation and plan view. Show footing seals, riprap and navigation lights wherever applicable. Show Hydraulic data as shown in Figure 2.7.3.3A for all water crossings. Cell name for this chart is “**ac=D_HydraulicData**”

HYDRAULIC DATA				
ITEMS	UNITS	DESIGN FLOOD	BASE FLOOD	MAX. PROBABLE FLOOD
DISCHARGE	ft. ³ /s			
RECURRENCE INTERVAL	years			
HIGH WATER ELEVATION AT UPSTREAM FACE OF BRIDGE ALONG EMBANKMENT	feet			
BACKWATER	feet			

Figure 2.7.3.3A

2.7.3.4 General Notes

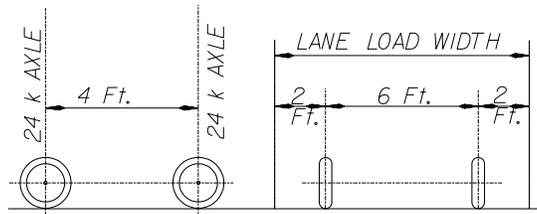
General notes are normally located immediately below the location map, but may be located on sheet 2. See Appendix Section A2.7.3 for General Notes.

2.7.3.5 Gradeline and Superelevation Diagrams

Show grade line diagrams for the roadway carried by the structure and for all roads and/or railroads under the structure. Show the location of the structure by a dark heavy line on the structure gradeline diagram. Also show the roadway cross-slope or superelevation information. Confirm the geometric controls match the Roadway Plans.

2.7.3.6 Military Loading

When a structure is designed for military loading, place the military loading diagram shown in Figure 2.7.3.6A on the title sheet. A cell is available for placing this diagram (**ac=D_L_Military**).



MILITARY LOADING

Figure 2.7.3.6A

2.7.3 PLAN AND ELEVATION – (continued)

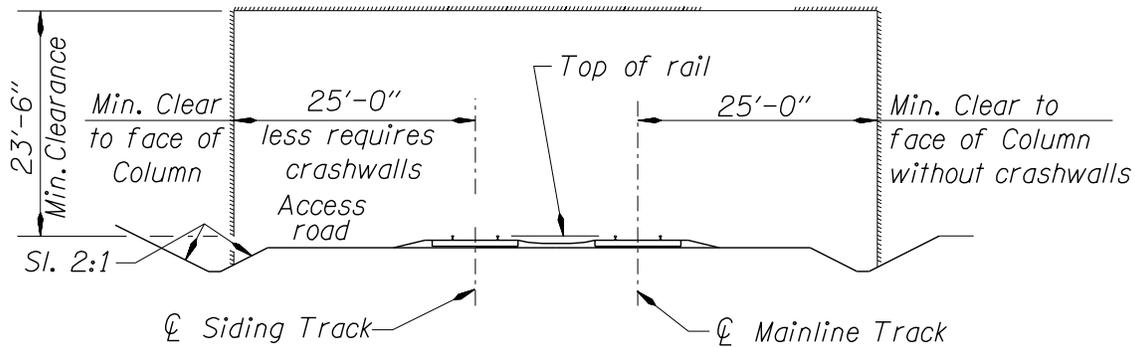
2.7.3.7 Utilities and Right-of-Way

Show utilities located within the limits of the construction of the structure. Water lines, sewer lines, gas lines, power lines, telephone and telegraph lines are commonly encountered and should be indicated both in their existing and proposed locations. Show Railroad tracks, existing streets and highways and private roads. Show right-of-way lines in the work area, along with any temporary or permanent easements. In all cases where the location of utilities is critical, locate by dimension and/or station. In all cases where utilities are to be moved or salvaged, note who is responsible for the work. Show underground utilities on the footing plan.

2.7.3.8 Railroad Clearance Diagram

For railroad overcrossing structures, a railroad clearance diagram is required. When the intersection angle is 90 degrees, it can often be shown on the Elevation View. Otherwise, a separate clearance diagram normal to the centerline of the tracks will be required. Where there will be construction over or adjacent to railroad tracks, show a construction clearance diagram (possibly on the same view as the final clearance diagram). Construction clearance diagrams are also required for railroad shoofly tracks if the clearances provided are less than those required for permanent construction. Construction clearance requirements are shown in Section 1.4.8.2 .

If required, show collision posts or crash walls, on the plans and specify in the Special Provisions. Requirements are referred to in Section 1.4.8.2 .



GENERAL RAILROAD CLEARANCES

Figure 2.7.3.8A

2.7.3.9 Construction Clearance Diagram

When construction requires excavation adjacent to a railroad, show a Railroad Shoring Requirement Diagram. Limits of excavation and shoring requirements are referenced in Section 1.5.8.2 .

2.7.4 FOUNDATION DATA SHEET

A Foundation Data Sheet will normally be part of each set of construction plans. This sheet should usually follow the Plan and Elevation sheet and General Note sheet (if required).

2.7.5 FOOTING PLAN

The purpose of the footing plan is to enable the footings to be laid out readily in the field. Provide the intersection station, the angle between each bent centerline, the alignment centerline and the distance from the intersection to each footing or pile.

For spread footings, show "Minimum Required Bearing Capacity is ___ psf." The value should be the average allowable bearing capacity as stated in the Foundation Report.

Show and label all underground utilities as well as existing footings on the footing plan.

The Footing Plan is a good location to show in water work zones that occur on all water crossings.

2.7.6 DECK PLAN

If the plan view of the Plan and Elevation sheet is drawn to a scale of 1"=10' or larger, a separate deck plan may not be necessary. When a deck plan is required, draw it to a scale of 1/8" = 1'-0". Generally, draw a full deck plan. However, if a structure is symmetrical or has repetitious elements, it may be sufficient to draw only half or less of the total superstructure. In this case, the designer and drafter should study together how this can best be done so as to avoid confusion.

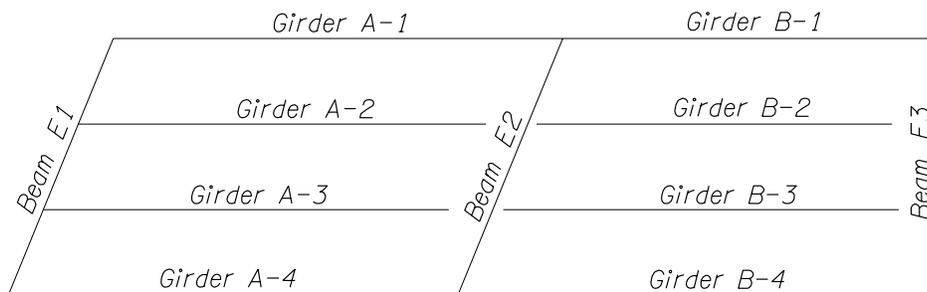


Figure 2.7.5A

Details normally shown on the deck plan include:

- Details which are repeated several times or which require a note larger than can readily be placed in Detail Reference Numbers and be called out by a number in a circle. A corresponding number and circle along with the note can then be placed elsewhere on the sheet. Typical Detail References are shown in the Appendix Section A2.7.1.
- The designated alignment line ("L" Line, "C" Line, etc.) to which all dimensions are tied. Show the bearing of this line if it is on tangent.
- Out-out widths of the structure.

2.7.6 DECK PLAN – (continued)

- Bent centerline stations, numbers, and angles of intersection with the local tangent. Dimension the intersection angle as the acute angle between centerlines of roadways or between centerline of roadway and centerline of bent. Where the intersection is on a curve, measure the angle from the local tangent to the curve at the point of intersection. The skew angle, which determines placement of deck steel, should not be dimensioned.
- Span numbers and lengths.
- Deck elevations with a note, "elevations shown are finish grade top of concrete at centerline of bent" (if ACWS is to be placed elevations may be shown 2" below finish grade, if so noted). There are two elevation notes available in the bridge cell library, one for shed roof section and one for crown section.

Shed roof section = T_ElevNote_2Pts
Crown section = T_ElevNote_2Pts

- Drains, catch basins and drain pipes.
- Rail post spacing, rail splices and locations of preformed expansion joint filler in concrete curbs or parapets and rail pay limits.
- Light posts and electrical conduit and fixtures.
- Deck steel placement if not parallel to bents.
- The location of utility lines carried in the structure, pipe hangers, concrete deck inserts, and the name of the owner, who will furnish the materials, and who will do the work.
- Access manholes, crawl holes and drain holes in diaphragms. Drain holes and access holes in the bottom slabs of box girders. Vent holes in top of stems.
- The centerlines of all longitudinal girders, cross beams and diaphragms. The distances between the centerlines of longitudinal girders along the centerline of the bent are normally shown here. If this proves too involved to do on the deck plan, it can be done on a plan view of the bent, in which case it would appear with the bent details.
- Girders usually identified by a single letter and a span number for the girders that are not identical. See Figure 2.7.5A
- Lateral bracing for steel structures indicated by a single line. Its size may be called out here.
- The width of the stems of poured-in-place concrete girders. This may be done by a "cut away" view showing the typical dimensions of each type of girder used.
- Protective screening
- Earthquake restraint
- Expansion joints
- End panels

2.7.7 SUPERSTRUCTURE DETAILS

2.7.7.1 General

The superstructure is that portion of the structure that extends from the bottom of the longitudinal girders upward. Here are a few basic types of superstructure construction:

- Cast-in-Place Concrete
- Slab
- Rigid Frame
- Reinforced concrete deck girder
- Reinforced concrete box girder (RCBG)
- Post-tensioned concrete box girder (RCBG/PT)
- Precast prestressed concrete
- Girder
- Box girders
- Integral deck girder
- Channels (tubs)
- Segmental post-tensioned concrete - a structure combining elements of cast-in-place and precast prestressed concrete
- Steel structures
- Multi-girder, composite girder
- Through girder
- Truss
- Arch

Superstructure details for girder type structures consist primarily of longitudinal girder elevation views, superstructure sections, and diaphragm and cross beam details.

2.7.7.2 Superstructure Sections

A "Typical Deck Section" is a transverse cross-section of the superstructure showing the deck, girders and curbs or parapets, if any. Required dimensions include the out-out width of the structure, roadway width, girder spacing, the location of these with respect to the designated alignment centerline and the deck thickness, reinforcement bends and bar spacing.

2.7.7.2 Superstructure Sections – (continued)

Draw the deck section to a scale of not less than $3/8" = 1'-0"$. A separate deck section is required for each type of construction used. Additional sections may be required if the roadway width or number of size of girders changes. Half sections may be used for symmetrical superstructures. On wide superstructures with many identical girders at equal spaces, a portion of the width may be omitted to save space and detailing. The number, size and spacing of deck reinforcing bars should be listed adjacent to the deck section. A note should refer to rail drawing(s) for additional reinforcement at rails.

For conventionally reinforced continuous concrete structures, the location of the main longitudinal bars can be called out by letter on typical sections (or half-sections) of the superstructure at midspan and near interior supports. These bars can then be listed in a table showing the letter designation, number required, size and length, and the distance to some control point. These sections can also be used as typical deck sections (see above). Separate sections of individual girder stems are often shown to call out such details as the shape and dimensions of vertical stirrups and the location of temperature reinforcement.

2.7.7.3 Diaphragm and Cross-Beam Details

Diaphragm beams for concrete girder structures are usually shown in elevation on the typical deck section. Details required include reinforcing bars and the size and location of utility holes. Crawl holes and drain holes through the diaphragm must be shown for box girders. Show a section through the diaphragm beam showing dimensions and reinforcing bars on the same sheet.

Show cross beams and end beams for concrete structures on the bent drawings.

2.7.7.4 Longitudinal Girder Elevation Views

The elevation view of a cast-in-place concrete girder should show the total length, the lengths between centerlines of bents or bearings, the location of diaphragm beams, haunch dimensions (vertical), stirrup spacing, girder end condition and longitudinal reinforcing bar location.

For post-tensioned concrete box girders, place a diagram showing the path of the post-tensioning center of gravity above the longitudinal girder elevation.

For steel girders, standard precast prestressed concrete girders and the tensioning details of post-tensioned box girders, there are file drawings which can be completed to cover most of the required details. Use these if possible. If not, use them as patterns for the manner of presenting information.

For all structures which make use of prefabricated girders, provide a note saying, "All dimensions shown are horizontal and must be corrected for slope." This note appears on the standard steel girder and prestressed girder sheets and need not be repeated.

Plate diaphragms and cross beams for steel structures must be detailed separately.

So far as possible, girder details should be completed on each sheet for the spans shown there. Place notes referring to common details which appear on other sheets immediately above the title block.

Camber diagrams - required for all structures. Place a note by the camber diagram as to the assumptions on which it is based.

2.7.8 BENT DETAILS

2.7.8.1 General

Show the following information, as applicable, for all bents. Where abutments are used, it is necessary to show the final ground elevation inside and outside the abutment. This may be shown on a side elevation of the abutment or on a separate sketch.

2.7.8.2 Plan View

Provide a plan view of a pier, bent or abutment, if it is necessary to tie down the arrangement of girders or to show features at the deck level which influence the details of the substructure. Show drains, special reinforcement at joints, et cetera, in this view. On some bents, a plan at the bearing level is necessary to show the arrangement of bearing devices and anchor bolts.

2.7.8.3 Elevation

Provide an elevation view showing the dimensions and reinforcement of columns, web walls, caps, crossbeams, etc. Indicate the location of utility holes. Show the vertical dimensions of the footings or pile caps, and the elevations of the bottoms of the footings or pile caps, on this view. If the footings or pile caps are sloped, show the elevations at each end.

2.7.8.4 Footing Plan

Provide a footing plan showing the size and reinforcement of footings (and seals) and the size and locations of piles, if any. Show the location of the footings with respect to the designated alignment line and the intersection angle of the footing centerline with that line. Show sectional views of columns or shafts with dimensions and reinforcement in this view or elsewhere on this sheet.

2.7.8.5 Details

Show reinforcing and dimensions of cross-beams, caps, wing walls and web walls in cross-section views. Call out all reinforcing steel by size, length and spacing. Clarify stirrup and hoop details by separate diagrams, if necessary.

The following procedures which reduce the amount of detailing may be used if they do not reduce the clarity of the plans. Draw similar bents, footings or cross-beams only once and double dimension or make a table of varying dimensions.

If possible, bent details should be complete on any sheet for the bents shown there. Place notes referring to common details which appear on other sheets immediately above the title block, and reference individual details to their location.

2.7.9 MISCELLANEOUS DETAILS

Include in each set of drawings such miscellaneous details as are required for the completion of the project. These would include the following:

- Concrete pour schedules.
- Bearing devices – show details of bearing devices and their material called out. List the location and number required for each type or size of bearing.
- Steel girder details - framing and bracing, splices, etc.
- Deck joint details - armored corners, paving dams, joint seals, etc.
- Electrical and lighting details.
- Signing support details.
- Pile details - tip reinforcement, encasement, etc.
- Median details - barrier rail, longitudinal joint, etc.
- Shoring plan and Falsework diagram and lighting.
- Surface finish diagram.

2.7.10 PLANS "For Information Only"

There are a couple of options when existing drawings need to be accessible to the Project Manager's office and Contractors working on a certain project.

- When plans of an existing structure are to be included in a set of contract drawings, the designer or drafter should obtain the full-scale tracings. Place the following tag on each drawing in a manner that can be removed:

+-----+
| **FOR INFORMATION ONLY** |
+-----+

These drawings should then be added to the contract tracings. When drawings are placed back into the file, the "For Information Only" tag should be removed.

- The most commonly used practice is stating in the Special Provisions that existing plans are available from the Project Managers office.

2.7.11 REVISIONS

Note any Revisions to drawings under the following conditions:

- Final drawings which have been sent to prospective bidders (generally, any time after the Bridge Engineer has signed them) or are a part of a job under contract.
- "As Constructed" prints that are returned at the completion of a project.

Normally, revised final drawings and "As constructed" drawings have the changed detail lined out, not erased. Where changes are such that they cannot be made feasibly by lining out, include the change note ("redrawn") next to the description of the change.

Note Revisions by a number in a triangle next to the change and in the title block.

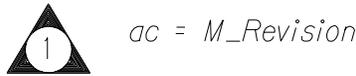


Figure 2.7.11A

Do not make Revisions on final drawings between the latest date that a letter of addendum can be sent out and the bid opening date. This generally means at least 10 days before the bid opening date. Failure to observe this could result in some bidders obtaining revised plans while others did not. After the bid opening, revisions can be made and sent out as a construction change.

Revisions to a project will have designer's initials shown. See Figure 2.7.11B.

△	DATE	REVISION	BY	
△ 1	8-21-79	<i>Added temporary rail</i>	<i>RLM</i>	DRAFTED: _____
△ 2	8-21-79	<i>change longitudinal joint</i>	<i>RLM</i>	
△ 3	10-2-79	<i>change post dimension</i>	<i>RLM</i>	CHECKED: _____
△ 4	11-7-80	<i>As Constructed</i>	<i>JLS</i>	REVIEWED: _____

Figure 2.7.11B

2.7.11 REVISIONS – (continued)

2.7.11.1 As-Constructed Drawings

“As-constructed” changes will have the Drafters initials. See Figure 2.7.11B.

All "As-constructed" revisions on one sheet should have the same revision number, consecutive with previous revisions on that sheet. If there are no "As Constructed" revisions, add the date and "As Constructed" with no triangle or revision number. Show the name of the Project Manager on the title sheet.

“As-Constructed” revisions are made by hand to the original signed mylar and **not made to the electronic cad files.**

See Section 1.1.20.5 for information about Designers review of as-constructed drawings.

Project Managers office will send As-constructed mark-ups to the design office where they were created. “As-constructed changes will be made and sent out. Original mark-ups go back to the Project Managers office. One half-size (11” x 17”) paper copy goes to each of the following, Region Bridge inspector and Bridge Operations Managing Engineer. The original signed mylars (22” x 34”) with as-constructed comments are returned to the Bridge Section Headquarters in Salem.

See Appendix A2.7.11.1 for As-constructed Example letter.

Once the Bridge Section has received mylars, and all “As Constructed” changes to the original mylar, a new scanned tiff file will be made and loaded into the Bridge Data System (BDS).

2.8 PLOTTING

2.8.1 PRINTERS

For a list of printers in a certain area. Go to Start>Settings>Printers and Faxes and search for a list of printers.

During the design phase of a project there are different requirements as far as what kind of plot is ordered. The following are suggested guidelines.

- Check Prints - Use queue's for plotters located within your crew's room for half size paper prints
- Preliminary Plans - Same as "Check Prints"
- Advanced Plans - Use half size paper prints (sent with Roadway Plans)
- Final Plans (“D” size 24” x 36”) - Mylar for full size prints
- Prints to Specification Writer are a half-size paper of the signed mylar

2.8.2 BRIDGE PLOTTING USING PLOTYPUS

First Step – Border Layout

Begin with an idea of how many sheets you may want and at which scales. From within a Microstation design file (preferably a new design file created from seed3d.dgn or seed2d.dgn in the ODOT workspace), select **File>Plotypus** off the Microstation menu to launch Plotypus.

Using the **Layout Borders** tab (see Figure 2.8.2A), enter or choose the number of sheets for a particular scale (**# Cells**), select the **Border_D_Size_Sheet > 22"x34" Landscape** as the **Sheet Size**, and select the **Scale** for your drawing(s) from the drop down list. Click **[Add Tags -->]** to populate the large editing box with possible names for your drawings.

Edit the names so that they are descriptive of what will go in the drawings, for example:

1:32 Wingwall A
1:32 Wingwall B
1:32 Details Bent 1

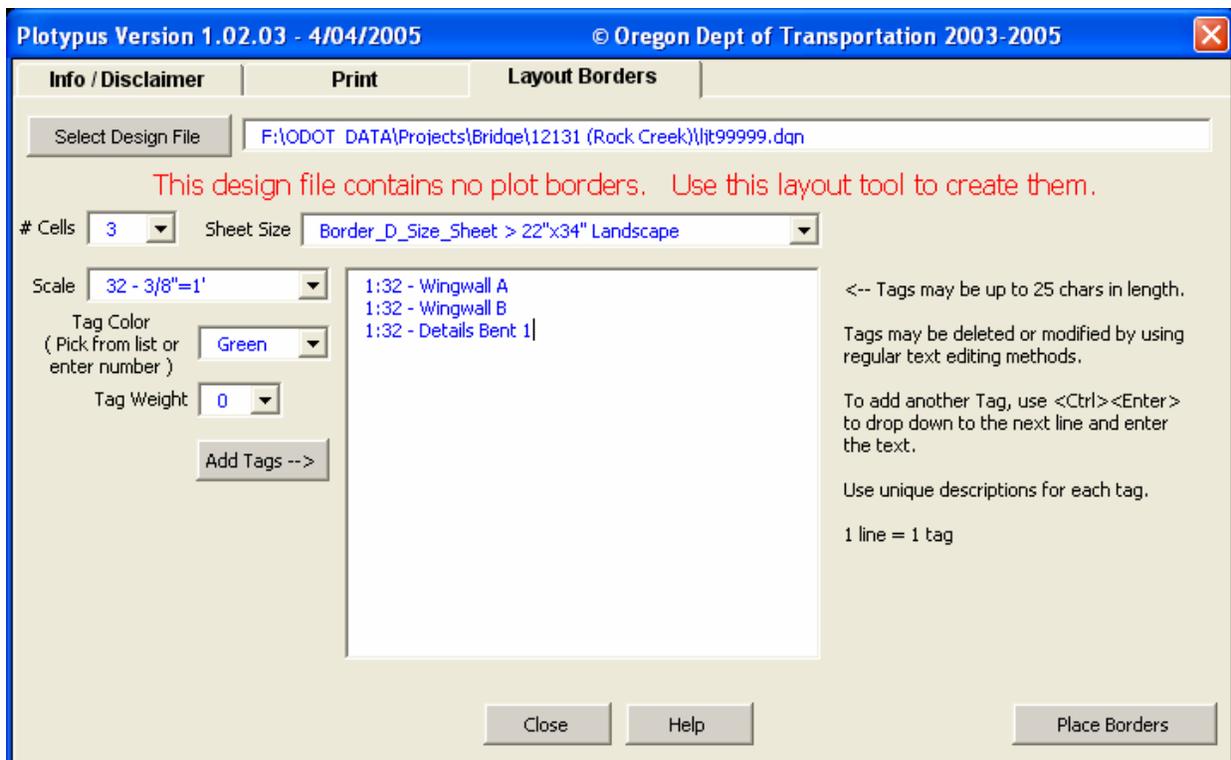


Figure 2.8.2A

Clicking **[Place Borders]** places the border cells in the appropriate scale column in a seed file with the descriptive tag in the lower right corner. It also clears the **Layout Borders** tab so that you can now place borders of a different scale, such as a 1:180 – Plan. Additional borders for any scale will be placed above previously placed borders.

REV 10/05

2.8.2 BRIDGE PLOTTING USING PLOTYPUS – (continued)

Step Two – Title Blocks, Referencing, and Drafting in the Borders

While you can fence and use Microstation Print to print any of the sheets, Plotypus will not present an empty sheet for printing. Only borders that contain more than four elements will be shown on the **Print** tab. A title block is one cell, so a sheet with just a title block will still not appear in the print grid on the **Print** tab. Title blocks can be placed using the **ODOT Menu**, select **Bridge>Titleblocks** and select a title block. The Tool Settings window will dynamically change to **Place Active Cell** and display a cell name and scale values. Set the scales to the same scale factor that the border was placed with (hint: it's printed in the file at the bottom of the column).

Once you reference elements into the border, or draft in the border, Plotypus will present the sheet for printing on the **Print** tab in the print grid.

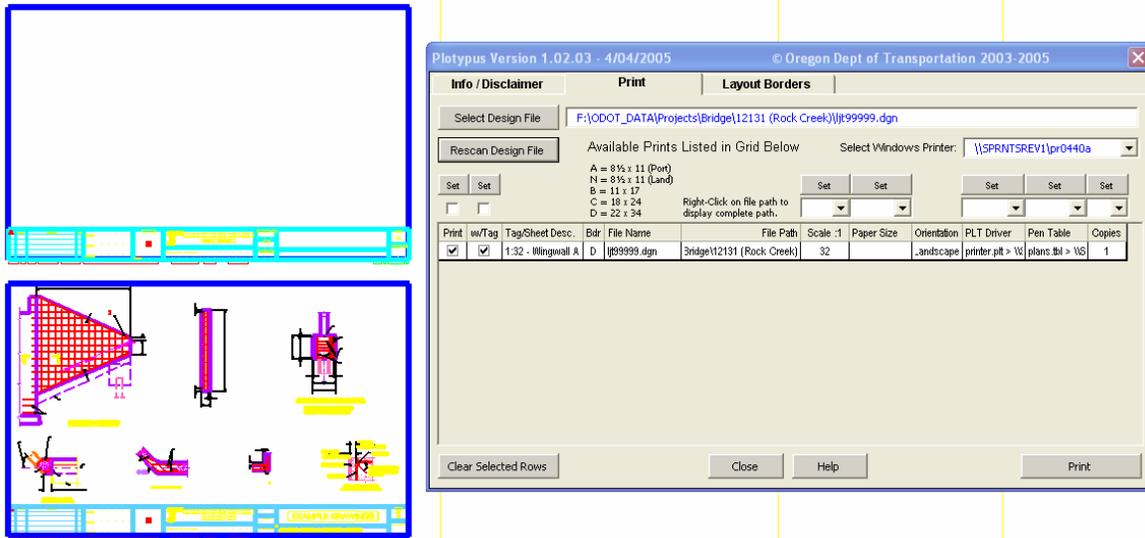


Figure 2.8.2B

Step Three – Printing

After you have placed any border in a design file, when Plotypus is launched (**File>Plotypus**) (see Figure 2.8.2B), it will open with the **Print** tab active and will display all of the borders in the file that contain more than 4 elements. The information displayed in the available print grid is the same information that was used to place the borders – the tag or description and the scale factor the border was placed at. The paper size and orientation are taken from the cell name. The printer driver and pen table, by default, will be set to print contract plans. The plans.tbl pen table de-emphasizes elements in reference files with logical names that include “exist”. The pen table for Bridge plans is named **Br_plans.tbl**. BR_plans.tbl is based on plans.tbl, but increases each line weight by one setting. All default settings in the print grid can be modified for each print.

In the example above, you’ll notice that the **Paper Size** field is blank. The reason for this is that the Default Windows Printer does not have a form as large as a D size sheet.

After launching Plotypus (**File>Plotypus**), (see Figure 2.8.2C) choose your roll plotter from the **Select >WindowsPrinterList**.

2.8.2 BRIDGE PLOTTING USING PLOTYPUS – (continued)

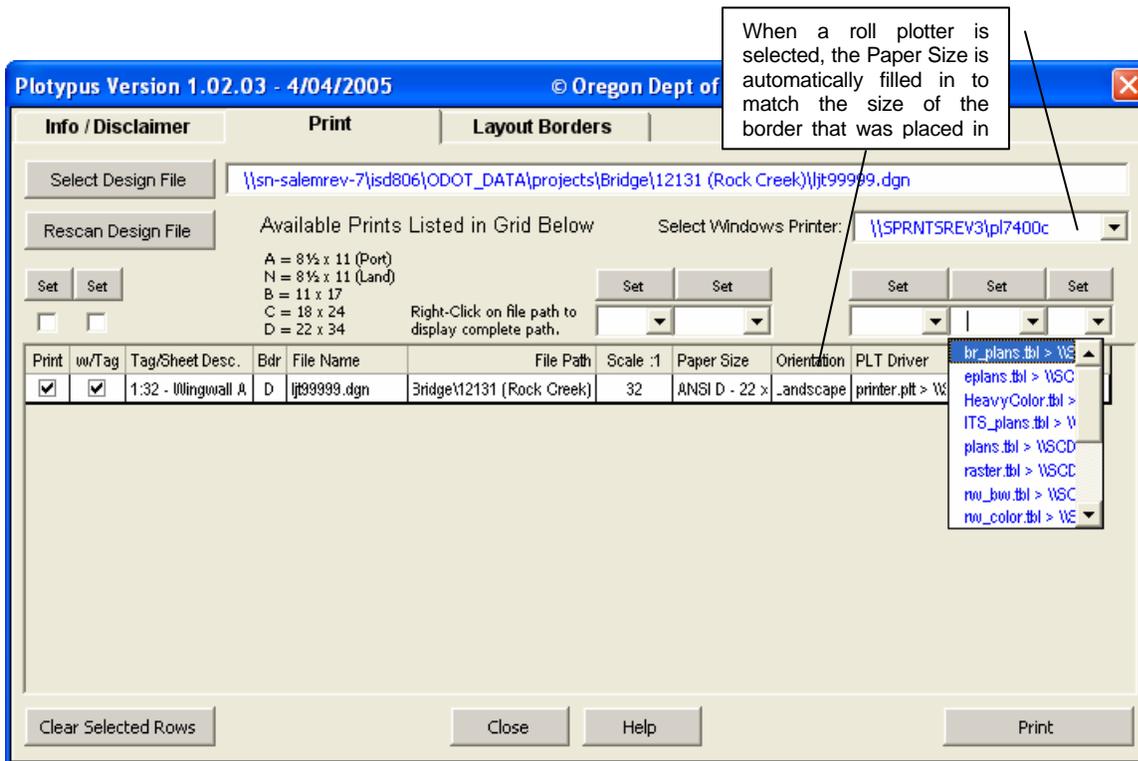


Figure 2.8.2C

From the drop down list above the **Pen Table** column, select **br_plans.tbl**; then click the **[Set]** button. Click **[Print]** to send each of the drawings that has a check in the **Print** column.

Oce Printer in Salem vs. Roll Plotters at Tech Centers

Note - Plotypus will not run if you do not have any printers connected in your Printers and Faxes window.

Oce Printer in Salem - In order to print to the Oce plotter in the Salem Transportation Building, you do **not** need to be connected to a specific queue. Just having a connection to your regular letter or tabloid size printer is okay. The **only** way to send a print from Plotypus to the Oce is to choose **Oce Printer in Salem** from the bottom of the **Select Windows Printer** list. Then you should set the **PLT Driver** to print to either paper or mylar and also set the **Pen Table** to **br_plans.tbl**, before clicking **[Print]**.

Roll Plotter at Tech Centers – You need to have a connection to your roll plotter in your Printer and Faxes window. Until you select a roll plotter in Plotypus, the Paper Size field should be blank. After selecting the roll plotter, if the D size sheets are available, the **Paper Size** field will be filled in. If the forms are not available, the **Properties** dialog box for your plotter will open. You should select the **[More Sizes...]** button and place a check box next to **Architectural**, then click **[OK]** until the **Properties** dialog closes. (You should not have to check Architectural sizes for that roll plotter again.)

2.8.3 BRIDGE DATA SYSTEM (BDS)

2.8.3.1 WHAT IS BRIDGE DATA SYSTEM (BDS)

There are two primary purposes of the Bridge Data System. First, is to provide Oregon Department of Transportation Drafters and Engineers and Oregon Department of Transportation's consultants a means of tracking and viewing all work past and present related to projects. Second, to provide a means of obtaining structure and drawing numbers for new work. See Bridge Data System Manual for complete instructions on it's use. The BDS Manual can be located by going the Bridge Section web page.

http://www.oregon.gov/ODOT/HWY/BRIDGE/standards_manuals.shtml

See Appendix A2.8.3 for Bridge Data System – Structure and Drawing Number Request Form.

- **Structure Number**

It is required to get a new structure number when replacing the existing structure or it is a new structure at this location. This includes structure that ate having the super structure replaced.

When rail replacement, overlay, deck rehab or widening work is being done, then the existing structure number is used.

- **Structure Work Number**

Every time work is done on a particular structure, then a new structure work number is required.

- **Drawing Number**

Each project that is completed on a given structure has it's own drawings for construction. Each drawing will have a unique five-digit number assign to it. Drawing number is like a file number for future reference to the drawing.

IMPORTANT – No block of numbers will be issued, request only number for completed mylars. It is a good idea to wait until two weeks before final mylars are to be printed to request drawing numbers.

For those without BDS access request can be made to the Region Bridge Drafter or they can send an email to 'Bridge@ODOT.state.or.us'. For structure and drawing number request, see Appendix A.2.7.3 for a BDS Structure and Drawing Number Request Form. For request of copies of old drawings, please list structure number, structure name and/or drawing numbers needed.

2.8.3.2 IMAGES REQUIRED AT SIGNED MYLARS AND OF AS-CONSTRUCTED DRAWINGS

When requesting half-size paper prints of your signed mylars, request Repographics to scan the file to be placed on '**Salem - Rev. Bldg 5th Floor -\\scdata\brdgshar\bridge\reprographics_____**' directory using the drawing number as the file name. Once these files have been placed in this directory, the Drafter of these drawings will load them into the Bridge Data System (BDS). The procedure is outlined in the Bridge Data System (BDS) user's guide.

See Section 2.7.11 for As-Constructed drawing information.

2.9 TRANSFER OF ELECTRONIC FILES TO OUTSIDE OF ODOT

There are several ways to send files outside of ODOT. Using CD's, electronic mail (this method is discouraged for large design files) and using the ftp site on the internet. The location of the ftp site is: **ftp on 'Salem - Rev. Bldg 5th Fl - FTP Server (S0442c)**. There are both incoming and outgoing directories listed on this site, depending on whether you are sending or receiving information. The information at this site is only stored for a short period of time, and then deleted from the site.

The emailing of files is discouraged, because the size of CAD files are quite large.

2.10 ARCHIVING CAD FILES

Once a project has been printed on mylar, the files should reside on F:\ODOT_DATA\Projects\Key# until shortly after the project has gone to bid before being archived.

The engineering archive directory is located at:
eng_arc on 'Salem-Rev. Bldg 5th Flr - VIRTUAL SCDATA2 Clustr (sdata)'

There are email forms in the above location for your archiving convenience.

The following information is required to archive a project. Information shown below in bold is required. Please archive the following project.

KEY NUMBER=
COUNTY=
SECTION=
HIGHWAY NAME=
HIGHWAY NUMBER=
ROUTE=
MILE POINT START=
MILE POINT END=
PHASE=
COMPUTER_NAME=
FILES_PATH=
FILES_NAMES=
USERNAME=
USERPHONE=
V NUMBER=
CONTRACT NUMBER=

It is the Structural Drafters responsibility to see that CAD files are archived in the proper directory. Remember to do this in a timely manner, so that everyone can find the files they need.

When files are retrieved from Archives directory for another project, remember to rename these files. (filename.ref)

SECTION 2: APPENDIX

A2.1.1 TEXT

Abbreviations:

GENERAL

1. Do not use abbreviations where the meaning may be in doubt. If there is a possibility of confusion, spell the term out.
2. Place a period after all abbreviations, except as listed below.
3. Apostrophes are usually not used. Exceptions: pav't., req'd.
4. Abbreviations for plurals are usually the same as the singular. Exceptions: figs., nos., ctrs., pp.
5. Avoid abbreviations in titles if possible.

List of Abbreviations Commonly Used on Structure Plans

A

additional	add'l.
adjust, adjacent	adj.
alternate	alt.
ahead	ah.
American Society for Testing Materials	ASTM
American Association Of State Highway and Transportation Officials	AASHTO
Anchor Bolt	A.B.
and	&
approximate	approx.
approved	appd
asphalt concrete	AC
Asphalt Concrete Wearing Surface	ACWS
assembly	assy
at	@ (used only to label spacing or pricing, otherwise spell out.)
Avenue	Ave.
average	avg.

A2.1.1 TEXT – (continued)

B

back	bk.
beam	Bm.
bearing	Brg.
begin vertical curve	BVC
bent	Bt.
between	btwn.
bottom	btm.
bottom of	B.O.
bridge	Br.
building	bldg.

C

cast-in-place	CIP
center, centers	ctr., ctrs.
centerline	CL or L
center of gravity	cg
center of gravity of strands	cgs
center to center	ctr-to-ctr or c-c
centered	ctrd.
clearance, clear	cl.
compression, compressive	comp.
column	col.
concrete	conc.
concrete pavement	PCC pav't.
connection	conn.
construction	const.
continuous	cont.
corrugated metal pipe	CMP
County	Co.
Creek	Cr.
crossbeam	X-Bm.
crossing	Xing
cross section	X-Sect
cubic feet, meters	ft ³ , m ³
cubic in, millimeters	in ³ , mm ³
culvert	culv.

D

degrees, angular	° or deg.
degrees, thermal	°C, °F
diagonal(s)	diag.
diameter	dia. or ø
diaphragm	diaph.
dimension	dim.
District	Dist.
double	dbl.
drawing, drawings	dwg, dwgs
drill and tap	D & T
Drive	Dr.

A2.1.1 TEXT – (continued)

E

each	ea.
each face	EF
each way	EW
easement	ease.
East	E
edge of pavement	EP
edge of shoulder	ES
electric	elect.
elevation	El.
embankment	emb.
end vertical curve	EVC
Engineer	Engr.
estimate(d)	est.
excavation	exc.
excluding	excl.
expansion	exp.
existing	extg.
exterior	ext.

F

far face	FF
far side	FS
feet, foot	ft.
figure, figures	fig., figs.
flange	flg.
footing	ftg.
forward	fwd.
Freeway	Fwy.

G

galvanized	galv.
galvanized steel pipe	GSP
gauge	ga.
Grade	Gr.
ground	grd.

A2.1.1 TEXT – (continued)

H

hanger	hgr.
height (retaining wall)	ht.
hexagonal	hex.
high strength	HS
high water	HW
high water mark	HWM
Highway	Hwy.
hook	hk.
horizontal	horiz.
hour(s)	hr.
included, including	incl.
inside diameter	ID
inside face	IF
inside radius	IR
interchange	intchge.
interior	int.
intermediate	interm.

J

joint	jt.
junction	jct.

K

Kilometer	km
-----------	----

L

left	lt.
length of curve	LC
longitudinal	longit.
long	LG
lump sum	L.S.

M

maintenance	maint.
manhole	MH
manufactured	mfd.
manufacturing	mfg.
material	mat'l.
maximum	max.
meter	m
mile	mi.
millimeter	mm
minimum	min.
minute(s)	min.
miscellaneous	misc.

A2.1.1 TEXT – (continued)

N

National Geodetic Vertical Datum	NGVD
near face	NF
near side	NS
nominal	nom.
North	N
Northbound	NB
number, numbers	No., Nos., #

O

original ground	OG
outside diameter	OD
outside radius	OR
out to out	o-o
overcrossing	O'xing

P

page, pages	p. or pp.
pavement	pav't.
pedestrian	ped.
Plans, Specifications and Estimates	PS&E
plate	PL
point	pt.
point of compound curve	PCC
point of curvature	PC
point of intersection	PI
point of reverse curve	PRC
point of tangency	PT
point on vertical curve	PVC
point from tangent to spiral	PS
point from spiral to circular curve	PSC
point from circular curve to spiral	PCS
point on spiral	POS
point on horizontal curve	POC
point on tangent	POT
polyvinyl chloride	PVC
Portland Cement Concrete	PCC
prestressed	prest.
prestressed concrete pipe	PCP

Q

quantity	qty.
----------	------

A2.1.1 TEXT – (continued)

R

radius	R.
railroad	RR
Range	R.
reinforced, reinforcing	reinf.
reinforced concrete	RC
reinforced concrete box beam	RCBB
reinforced concrete box culvert	RCBC
reinforced concrete deck girder	RCDG
reinforced concrete box girder	RCBG
reinforced concrete pipe	RCP
required	req'd.
retaining wall	ret. wall
revised (date)	rev.
right	rt.
right of way	R/W
River	R.
Road	Rd.
roadway	rdwy.

S

seconds (angular)	"
seconds (time)	sec
Section (map location)	Sec.
Section (of drawing)	Sect.
sheet	sht.
shoulder	shld. or sh.
sidewalk	SW or sdwk.
slope	sl.
South	S
Southbound	SB
spaces	spcs
spaced	spcd.
spacing	spcg.
splice	spl.
specification	spec.
square kilometer	km ²
square feet, meter	ft ² , m ²
square inch, millimeter	in ² , mm ²
standard	std.
Station	Sta.
stiffener	stiff.
stirrup	stirr.
Street	St.
structure, structural	str.
support	supp.
surface, surfacing	surf.
symmetrical	symm.

A2.1.1 TEXT – (continued)

T

top & bottom	T & B
tangent	Tan. or T.
telephone	Tel.
temporary	temp.
test hole	T.H.
thick(ness)	thk.
township	T.
top of	T.O.
transportation	trans.
transverse	transv.
typical	typ.

U

ultimate	ult.
undercrossing	U'xing

V

variable, varies	var.
vertical	vert.
vertical curve	VC
volume	vol.

W

wearing surface	WS
weight	wt.
West	W
Willamette Meridian	WM
with	w/
without	w/o

A2.1.3 CAD FILES

Retrofit / Repair Bridges

FRP Strengthening

- Plan-sheet 1 of 3
- Girder Elevation-sheet 2 of 3
- Girder Details-sheet 3 of 3

Crack Repair

- Crack Repair Details-sheet 1 of 1

Internal Anchor Strengthening

- Plan-sheet 1 of 3
- Stage Construction Details-sheet 2 of 3
- Details sheet 3 of 3

Crossbeam Strengthening External PT

- Plan and Elevation sheet 1 of 3
- Top Bracket Details sheet 2 of 3
- Bottom Bracket Details sheet 3 of 3

Cap Beam Strengthening – Internal Shear Anchor

- Plan and Elevation sheet 1 of 2
- Internal Shear Anchor sheet 2 of 2

Retrofit / Repair Std. Details

- Access Hole Detail sheet 1 of 2
- Access Hole Detail sheet 2 of 2

Cap Beam – Concrete Encasement

- Concrete Encasement Details-sheet 1 of 1

Cap Beam Strengthening – Exposed External Stirrups

- Exposed External Stirrup Details

Barrier Replacement

- Plan and Stage Construction sheet 1 of 2
- Rail Details sheet 2 of 2

Drain Plug

- Details sheet 1 of 1

Rail Retrofit

- Thrie Beam Rail Retrofit 1 of 2
- Thrie Beam Rail Retrofit 2 of 2

A2.1.3 CAD FILES – (continued)

Replacement Bridges

General Drawings – All Bridges

- General Notes sheet 1 of 1
- Footing Plan sheet 1 of 1
- Foundation Data sheet 1 of 1

Piles / Drilled Shafts

- H-Pile Details sheet 1 of 1
- Pipe Pile Details sheet 1 of 1
- Drilled Shaft Details sheet 1 of 1

PS Girder Structure

- Plan and Elevation sheet 1 of 1
- Stage Construction sheet 1 of 2
- Stage Construction sheet 2 of 2
- End Bent Details sheet 1 of 2
- End Bent Details sheet 2 of 2
- Wingwall Details sheet 1 of 1
- Bent - Plan and Elevation sheet 1 of 2
- Bent Details sheet 2 of 2
- Deck Section sheet 1 of 1
- Diaphragm Beam Detail sheet 1 of 1
- Deck Plan sheet 1 of 1

Steel Plate Girder Structure

- Plan and Elevation sheet 1 of 1
- Construction Sequence sheet 1 of 1
- End Bent Details sheet 1 of 2
- End Bent Details sheet 2 of 2
- Wingwall details sheet 1 of 1
- Bent - Plan and Elevation sheet 1 of 2
- Bent Details sheet 2 of 2
- Typical Section sheet 1 of 1
- Deck Plan sheet 1 of 1
- Deck Pouring Sequence sheet 1 of 1
- Field Splice Details sheet 1 of 2

PS Slab Structure

- Plan and Elevation sheet 1 of 1
- Stage Construction sheet 1 of 1
- End Bent Details (short) sheet 1 of 2
- End Bent Details (tall) sheet 2 of 2
- Wingwall Details sheet 1 of 1
- Bent – Plan and Elevation sheet 1 of 2
- Bent Details sheet 2 of 2
- Deck Section sheet 1 of 1
- Deck Plan sheet 1 of 2

REV 10/05

A2.1.3.1

CONTRACT PLANS SHEET DEVELOPMENT GUIDE

Contract Plans Sheet Development Matrix






	Drawing #	CALC Book #	Border & Title Block	Bridge Structure # (1, 2)	Sheet Size
Critical Traffic Structures: ^{2,5}					
Sign Bridge	Traffic & Bridge	Yes	Traffic	Yes	11x17
Monotube Cantilever	Traffic & Bridge	Yes	Traffic	Yes	11x17
Butterfly	Traffic & Bridge	Yes	Traffic	Yes	11x17
High Mast	Traffic & Bridge	Yes	Traffic	Yes	11x17
Camera Pole	Traffic & Bridge	Yes	Traffic	Yes	11x17
Structures Mounted to a Bridge: ¹					
Camera, signs, Illumination, etc.	Bridge	Yes	Bridge	Yes	22x34
Other Structures:					
Tanks, pump stations, etc	Bridge	Yes	Bridge	Yes	22x34
Signal Poles:					
Using a Standard drawing	Traffic	-----	Traffic	-----	11x17
Special Design	Traffic	Yes	Traffic	-----	11x17
Illumination Poles:					
Using a Standard drawing	Traffic	-----	Traffic	-----	11x17
Special Design	Traffic	Yes	Traffic	-----	11x17
Culverts ^{3,6,7}					
20' and larger ⁴	Bridge	Yes	Bridge	Yes	22x34
6' and larger and less than 20'	Geo/Hydro & Bridge	-----	Geo/Hydro	Yes	11x17
Less than 6' and larger than 4'	Geo/Hydro	-----	Roadway	-----	11x17
4' and smaller	Roadway	-----	Roadway	-----	11x17
Bridges	Bridge	Yes	Bridge	Yes	22x34
Walls					
Integral to Bridges ⁸	Bridge	Yes	Bridge	Yes	22x34
Stand-Alone	Geo/Hydro & Bridge	-----	Geo/Hydro	Yes	11x17
Sound	Bridge	Yes	Bridge	Yes	22x34
Landscape ⁹	Roadway	-----	Roadway	-----	11x17
Material Source	Geo/Hydro	-----	Roadway	-----	11x17
Landslide Correction ¹⁰	Geo/Hydro	-----	Roadway	-----	11x17
Earthwork ¹¹	Roadway	-----	Roadway	-----	11x17
Bio-Stabilization	Geo/Hydro	-----	Roadway	-----	11x17
Erosion Control	Geo/Hydro	-----	Roadway	-----	11x17

Notes:

- Any structure that is mounted to a bridge requires the use of the Standard Bridge drafting practices.
- Bridge drawing numbers will be specified on the drawing as a reference number for use in the Bridge Data System except when the structure is mounted to a Bridge.
- Bridge Span - as defined in the Bridge Design & Drafting Manual.
Hydraulic Span - as defined in the Hydraulics Manual.
For span determination of multiple barrel culverts refer to the Hydraulics Manual and NBI manual.
- NBI Structure: All structures with a bridge span of 20 ft or larger will be included in the NBI system/Database/Inspection/funding program.
- Reference the most recent versions of the Traffic Structures Design Manual and the Bridge Design & Drafting Manual for additional information.
- Wingwalls that accompany structures will appear on the same sheet size and border as the primary structure.
- Assumes standard drawings are being used.
- This includes bridge abutment walls, and any other walls such as wing walls, that are integral to the bridge design or have a structural interaction with the bridge. As a guideline, all walls within 50 feet of the bridge end.
- Landscape Walls: Precast segmental type walls 4 ft or less in height with no foreslope, backslope, c
- This includes buttresses and horizontal drains and any associated ground improvements.
- This includes cut slopes, embankments, fill foundations, rock slopes and any associated ground impr

Date: July 6, 2005

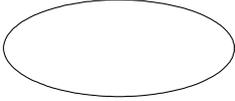 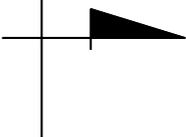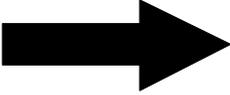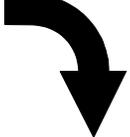A2.1.4 Cell Library: Bridge.cel

<p>A_Ah</p> 	<p>A_DblAh</p> 	<p>A_Ellipse</p> 	<p>A_North</p> 
<p>A_ProjectArrow_LL</p> 	<p>A_ProjectArrow_LR</p> 	<p>A_ProjectArrow_UL</p> 	<p>A_ProjectArrow_UR</p> 
<p>A_Section</p> 	<p>A_Traffic_0^</p> 	<p>A_Traffic_45^</p> 	<p>A_Traffic_90^</p> 

Bridge Design and Drafting Manual - October 2005
Oregon Department of Transportation

A2.1.4 Cell Library: Bridge.cel

Cell Name: B_APW_Std
APW Sheet - No Signatures on this drawing

OREGON STANDARD DRAWINGS	DATE	REVISION	BY	The selection and use of this Standard Drawing, unless otherwise indicated, is in accordance with generally accepted engineering practices and practices to the sole responsibility of the user and shall not be used without consulting a Registered Professional Engineer.	NOTES: All materials and workmanship shall be in accordance with the current Oregon Standard Specifications.	STRUCTURE NO. Stdngdrf	SHEET 1 of 1
	OREGON STANDARD DRAWINGS					DATE 2004	DRAWING NO. BRQ00
	APPROVED BY:					CALC. BOOK	DRAWING NO. BRQ00
	DRAWN BY:					CALC. BOOK	DRAWING NO. BRQ00

Cell Name: B_Detail_NotReg
Detail Sheet Title Block - Designer is not Registered

OREGON STANDARD DRAWINGS	DATE	REVISION	BY	THE OREGON DEPARTMENT OF TRANSPORTATION BRIDGE ENGINEERING	STRUCTURE NO.	SHEET 1 of 1
	OREGON STANDARD DRAWINGS				DATE	DRAWING NO.
	APPROVED BY:				CALC. BOOK	DRAWING NO.
	DRAWN BY:				CALC. BOOK	DRAWING NO.

A2.1.4 Cell Library: Bridge.cel

Cell Name: B_Detail_Reg
 Detail Sheet Title Block - Designer is Registered

<table border="1"> <tr> <th>DATE</th> <th>REVISION</th> <th>BY</th> </tr> <tr> <td> </td> <td> </td> <td> </td> </tr> <tr> <td> </td> <td> </td> <td> </td> </tr> </table>	DATE	REVISION	BY							<table border="1"> <tr> <td>DESIGNED BY</td> <td> </td> </tr> <tr> <td>CHECKED BY</td> <td> </td> </tr> <tr> <td>DATE</td> <td> </td> </tr> </table>	DESIGNED BY		CHECKED BY		DATE		 OREGON DEPARTMENT OF TRANSPORTATION BRIDGE ENGINEERING	STRUCTURE NO.	<table border="1"> <tr> <td>SHEET</td> <td> </td> </tr> <tr> <td>OF</td> <td> </td> </tr> <tr> <td>DRAWING NO.</td> <td> </td> </tr> </table>	SHEET		OF		DRAWING NO.	
	DATE	REVISION	BY																						
DESIGNED BY																									
CHECKED BY																									
DATE																									
SHEET																									
OF																									
DRAWING NO.																									
DATE																									
CALC. BY																									

Cell Name: B_Foundation_NotReg
 Foundation Sheet Title Block - Designer is not Registered

<table border="1"> <tr> <th>DATE</th> <th>REVISION</th> <th>BY</th> </tr> <tr> <td> </td> <td> </td> <td> </td> </tr> <tr> <td> </td> <td> </td> <td> </td> </tr> </table>	DATE	REVISION	BY							<table border="1"> <tr> <td>DESIGNED BY</td> <td> </td> </tr> <tr> <td>CHECKED BY</td> <td> </td> </tr> <tr> <td>DATE</td> <td> </td> </tr> </table>	DESIGNED BY		CHECKED BY		DATE		 OREGON DEPARTMENT OF TRANSPORTATION BRIDGE ENGINEERING	STRUCTURE NO.	<table border="1"> <tr> <td>SHEET</td> <td> </td> </tr> <tr> <td>OF</td> <td> </td> </tr> <tr> <td>DRAWING NO.</td> <td> </td> </tr> </table>	SHEET		OF		DRAWING NO.	
	DATE	REVISION	BY																						
DESIGNED BY																									
CHECKED BY																									
DATE																									
SHEET																									
OF																									
DRAWING NO.																									
DATE																									
FOUNDATION DATA																									

A2.1.4 Cell Library: Bridge.cel







Cell Name: B_Foundation_Reg
 Foundation Sheet Title Block - Designer is Registered

A	DATE	REVISION	BY	DATE	 OREGON DEPARTMENT OF TRANSPORTATION BRIDGE ENGINEERING	STRUCTURE NO.	_____ _____ _____	SHEET
						DATE		DRAWING NO.
							FOUNDATION DATA	

Cell Name: B_Title_NotReg
 Title Sheet Title Block - Designer is Not Registered

A	DATE	REVISION	BY	DATE	 OREGON DEPARTMENT OF TRANSPORTATION BRIDGE ENGINEERING	STRUCTURE NO.	_____ _____ _____	SHEET
						DATE		DRAWING NO.
					ACCOMPANIED BY DESIG.	CALC. BOOK		

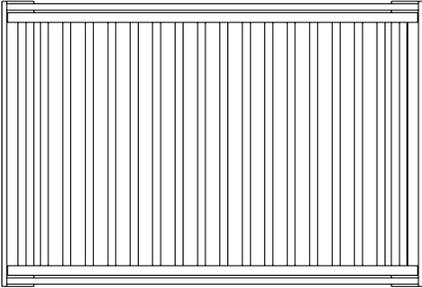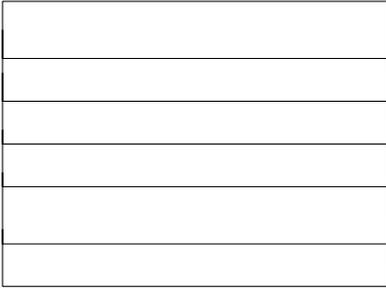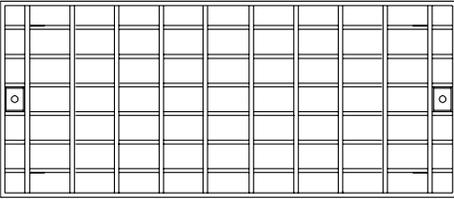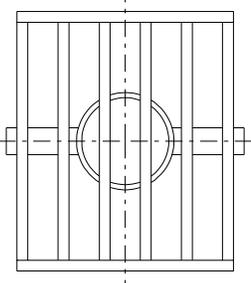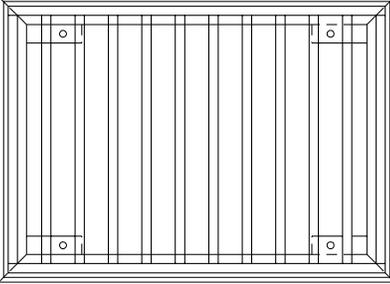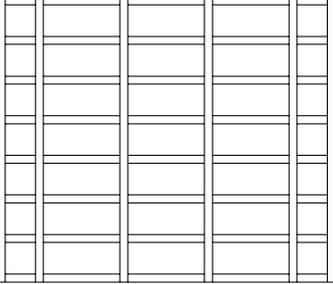A2.1.4 Cell Library: Bridge.cel

<p>Cell Name: DR_27090 Deck Drain, dwg. 27090</p> 	<p>Cell Name: DR_DrainSymbol Drain Inlet - Symbol</p> 
<p>Cell Name: DR_RectangDrain Rectangular Deck Drain - Plan</p> 	<p>Cell Name: DR_S0083 Deck Drain, dwg. S83</p> 
<p>Cell Name: DR_S226 Drain, dwg. S226</p> 	<p>Cell Name: DR_SquareDrain Square Deck Drain - Plan</p> 

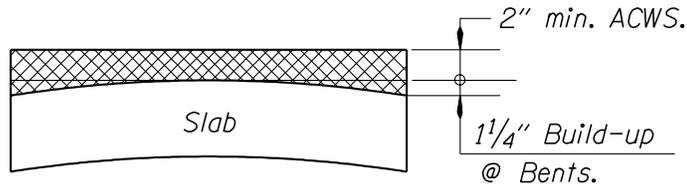
A2.1.4 Cell Library: Bridge.cel

Cell Name: D_ACWSBuildup
ACWS Build-up diagram

Note:

Deck elevations shown are top of concrete slab,
3 1/4" below finish grade as calculated below:


Min. ACWS----- 2"
Anticipated camber @ 3 mos.----- 1 3/4"
Downward due to ACWS----- -1/2"
Wearing surface thickness @ Bents--- 3 1/4"



ACWS BUILD - UP DETAIL

Cell Name: D_AnchorRod
Anchor Rod

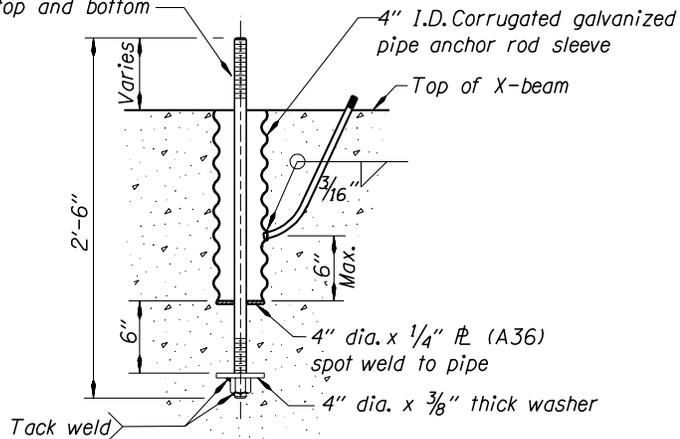
1" dia. x 2'-6" anchor rod (A307)
thread 5" top and bottom



ANCHOR ROD DETAIL
No Scale

A2.1.4 Cell Library: Bridge.cel

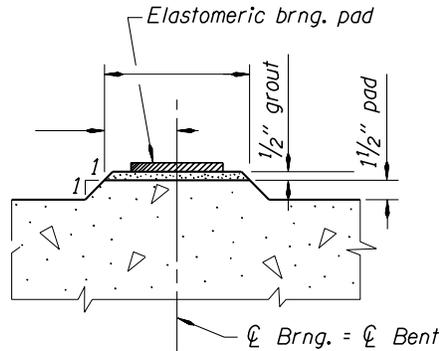
Cell Name: D_Brg_1Pad
Single Concrete Bearing Pad



CONCRETE PAD DETAIL

Form $1\frac{1}{2}$ " concrete pad integrally with supporting member. Place $\frac{1}{2}$ " grout layer immediately before placing slabs. Place elastomeric bearing pads, preformed exp. jt. filler and prestressed slabs before $\frac{1}{2}$ " grout is fully set to ensure uniform bearing across full width of slab. If uniform bearing is not achieved, lift slab and repeat procedure. Remove any excess grout protruding above bottom of bearing pads immediately after placing slabs.

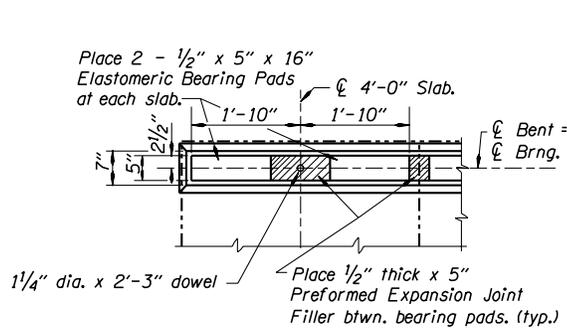Cell Name: D_Brg_1PadPlan
Single Concrete Bearing Pad - Plan




BEARING DETAIL


Place concrete pad to within $\frac{1}{2}$ " of top of pad. Wait a min. of 3 days to place remaining $\frac{1}{2}$ " layer. Place elastomeric bearing pad and prestressed slabs before top layer is fully set to insure uniform bearing across full width of slab. If uniform bearing is not achieved, lift slab and repeat procedure. Remove any excess concrete protruding above bottom of bearing pads immediately after placing slab.

A2.1.4 Cell Library: Bridge.cel

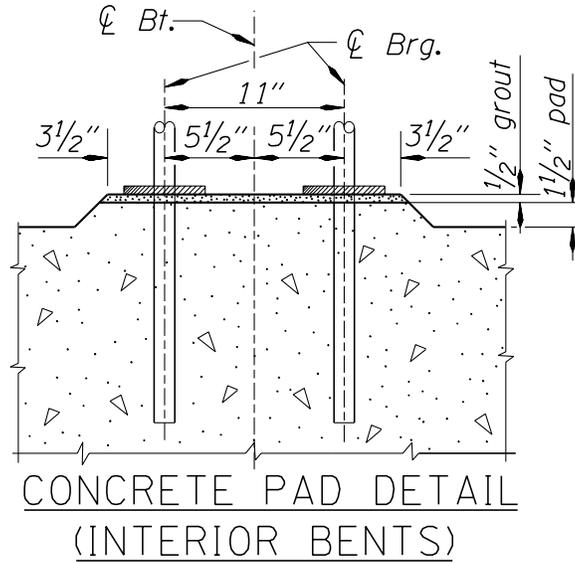
Cell Name: D_Brg_2Pad
Double Concrete Bearing Pad - Section



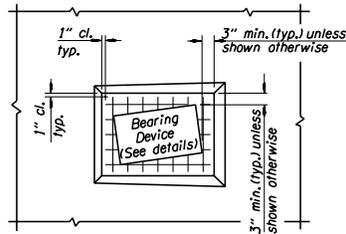Cell Name: D_Brg_ConcretePad
Concrete Pad for Bearing Device - Plan and Elevation




#3 U-bars @ 4" ctrs. each way
(*3 vert. bars may be embedded in X-Beam and bent to form U-bars, as shown.)

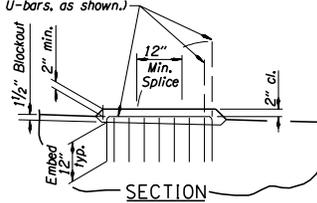


TYPICAL CONCRETE PAD

A2.1.4 Cell Library: Bridge.cel

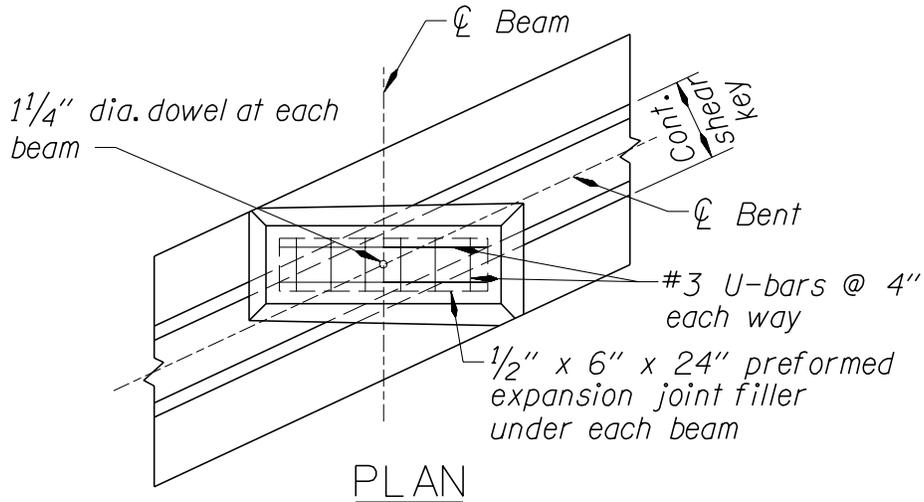Cell Name: D_Brg_PrecastBmPad
Concrete Pad for Precast Girders - Plan



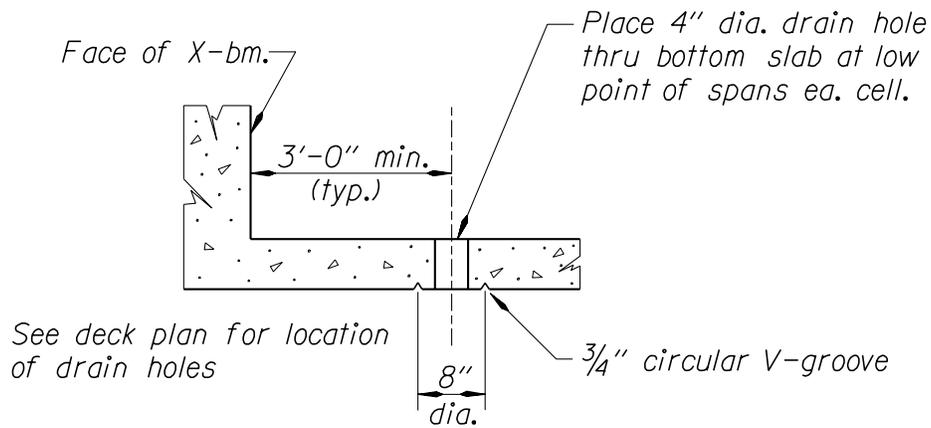
Cell Name: D_BtmSlabDrain
Bottom Slab Drain for Box Girder



BOX GIRDER
BOTTOM SLAB DRAIN

A2.1.4 Cell Library: Bridge.cel

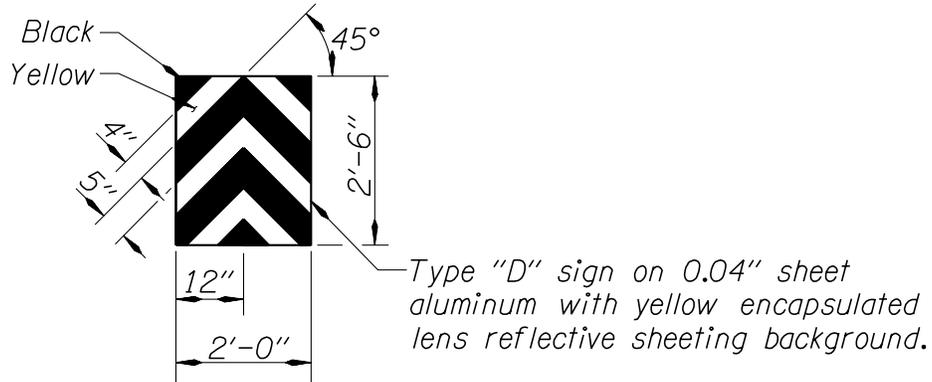
Cell Name: D_Chevron
Chevron Marker



CHEVRON OBSTRUCTION MARKER

No Scale

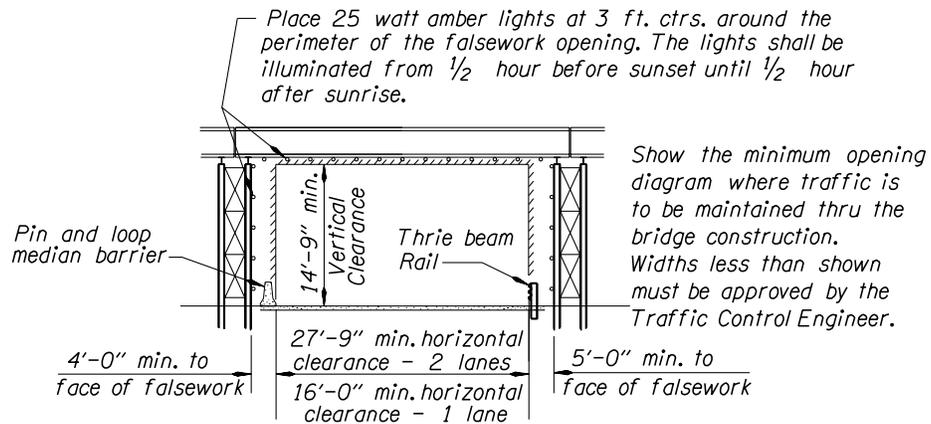Cell Name: D_ClearanceDiagram1
Construction Clearance Diagram




TYPICAL CONSTRUCTION CLEARANCE DETAILS

No Scale

A2.1.4 Cell Library: Bridge.cel

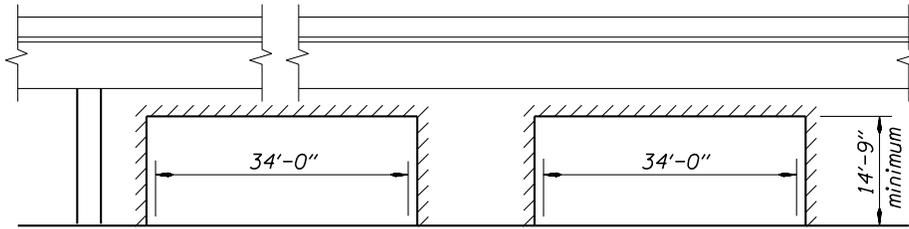Cell Name: D_ClearanceDiagram2
Clearance Diagram




TYPICAL CONSTRUCTION CLEARANCE DETAILS

No Scale

NOTE: All Construction horizontal clearances shown are between shoulder barriers and normal to roadway traffic. Place 25 Watt amber lights at 3'-0" ctrs. around perimeter of falsework openings facing oncoming traffic.

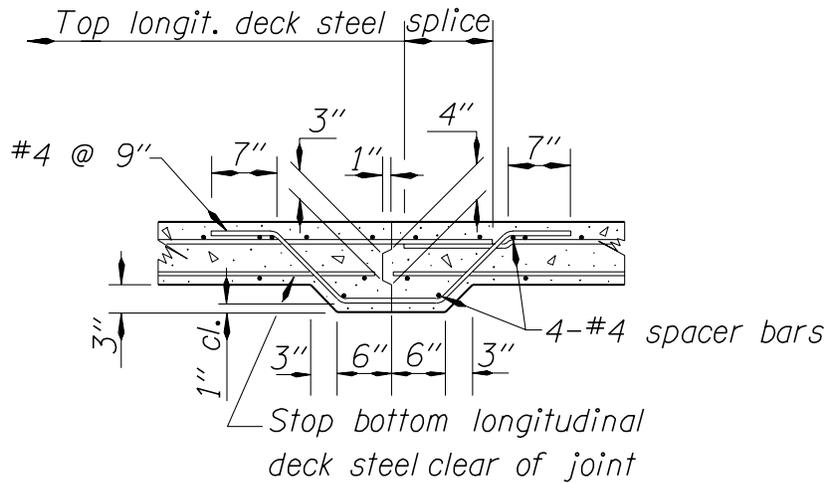Cell Name: D_ConstructionJoint
Deck Construction Joint - Detail




DECK CONSTRUCTION JOINT

A2.1.4 Cell Library: Bridge.cel

Cell Name: D_DrainClamp
Drain Pipe Clamp Detail

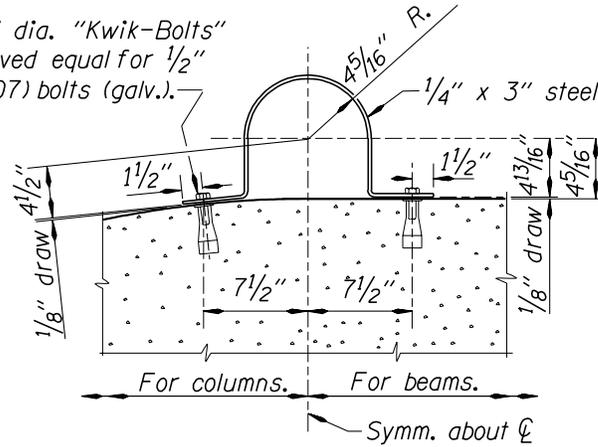2 - 1/2" dia. "Kwik-Bolts"
or approved equal for 1/2"
dia. (A307) bolts (galv.)




DRAIN CLAMP DETAIL

No Scale

Cell Name: D_ElectricalExpansion
Electrical Expansion Joint

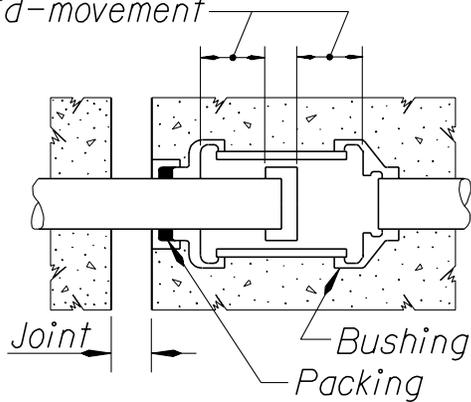
Install at mid-movement



ELECTRICAL CONDUIT
EXPANSION JOINT


A2.1.4 Cell Library: Bridge.cel

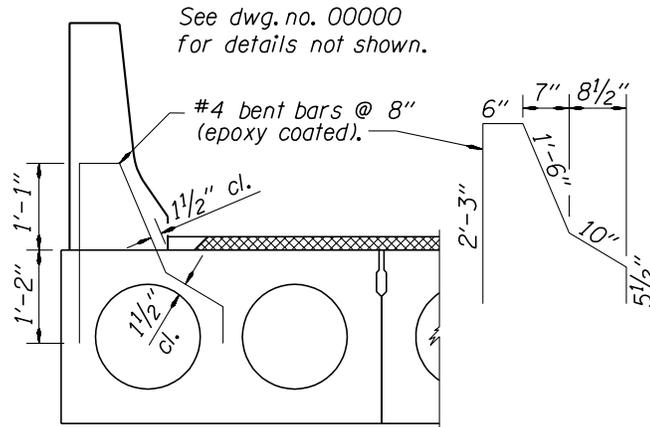Cell Name: D_ExtSlabRail
26" Exterior Slab with Type F Rail - Section



EXTERIOR SLAB SECTION
No Scale

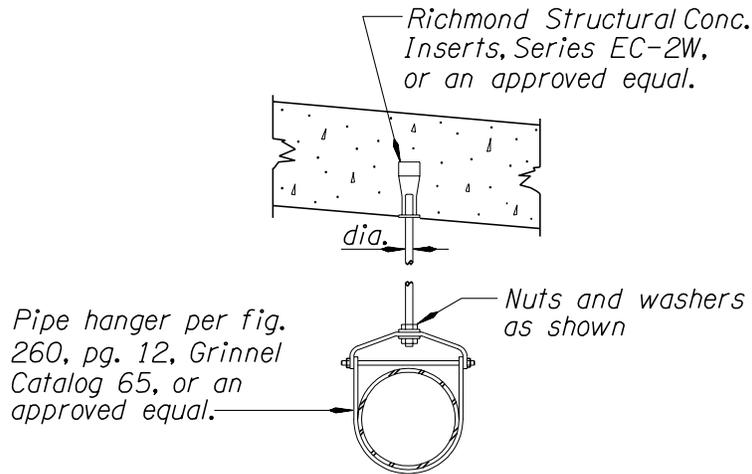Cell Name: D_Hanger
Pipe Hanger Details




PIPE HANGER DETAIL
No Scale

A2.1.4 Cell Library: Bridge.cel

Cell Name: D_HydraulicData
Hydraulic Data Chart

HYDRAULIC DATA				
ITEMS	UNITS	DESIGN FLOOD	BASE FLOOD	MAX. PROBABLE FLOOD
DISCHARGE	ft. ³ /s			
RECURRENCE INTERVAL	years			
HIGH WATER ELEVATION AT UPSTREAM FACE OF BRIDGE ALONG EMBANKMENT	feet			
BACKWATER	feet			

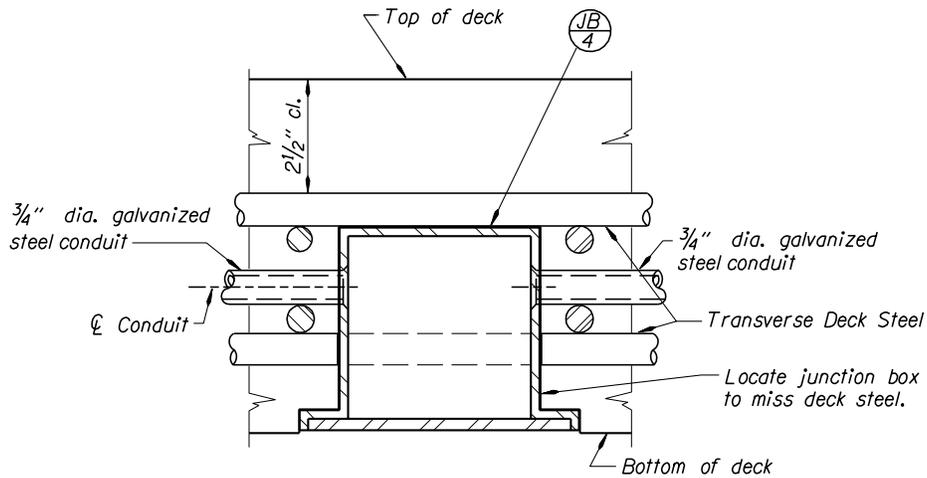
Cell Name: D_JunctionBox
Junction Box Detail



JUNCTION BOX DETAIL
No Scale


A2.1.4 Cell Library: Bridge.cel

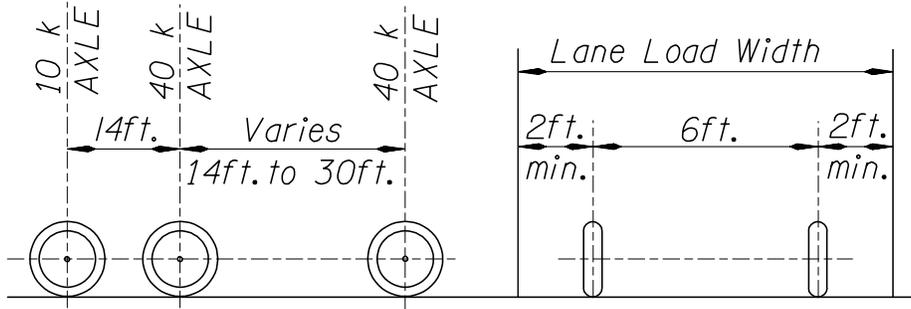Cell Name: D_L_HS25
HS 25 Design Truck Loading Diagram



HS25 DESIGN TRUCK LOADING

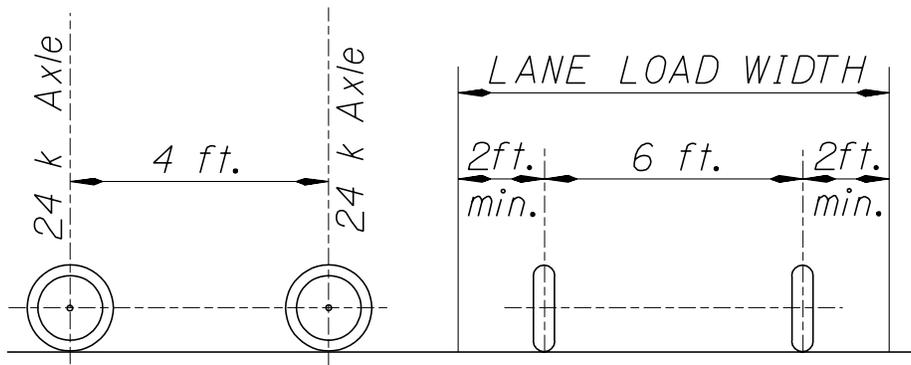
Cell Name: D_L_Military
Military Loading Diagram



MILITARY LOADING


A2.1.4 Cell Library: Bridge.cel

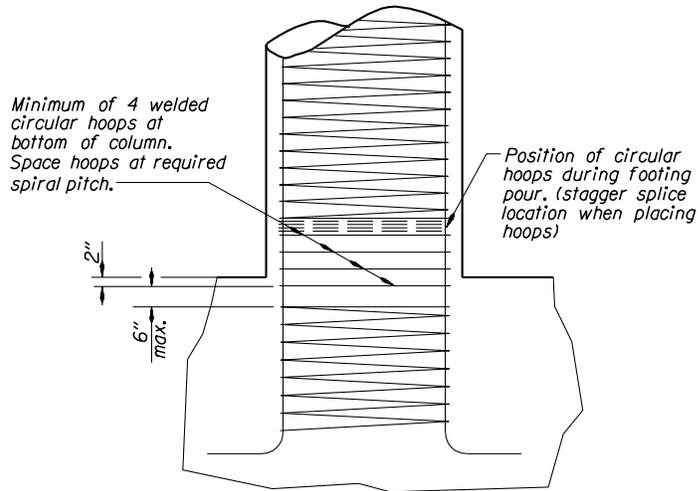Cell Name: D_OptHoopDetails
Optional Hoop Details at Bottom of Column



OPTIONAL HOOP DETAIL AT BOTTOM OF COLUMN
No Scale

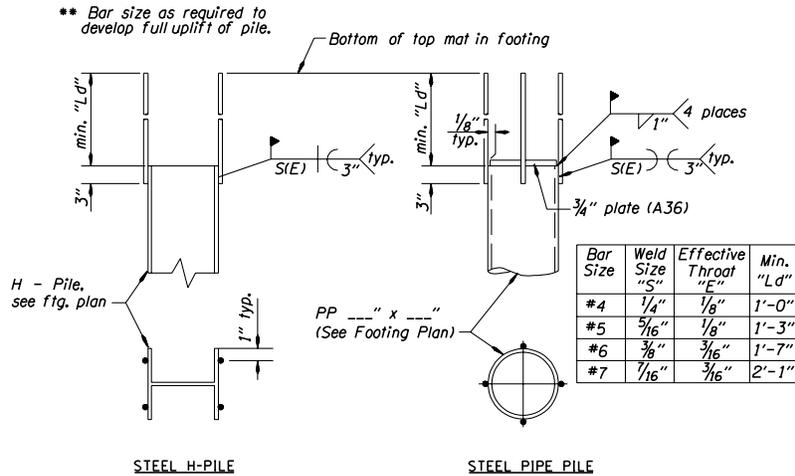Cell Name: D_Pile_Anchor
Anchor Pile Details




• Provide ASTM A706, except ASTM A615 Grade 400 or ASTM A496 may be used if copies of the chemical composition analysis are submitted and approved as weldable by the engineer.

ANCHOR PILE DETAILS


A2.1.4 Cell Library: Bridge.cel

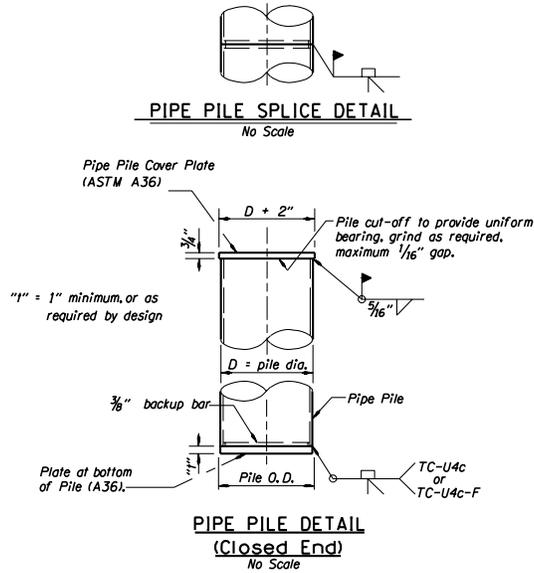Cell Name: D_Pile_ClosedSplice
Pipe Pile Both Ends Closed with Splice Details




Cell Name: D_Plug
Polystyrene Plug on top of Dowel

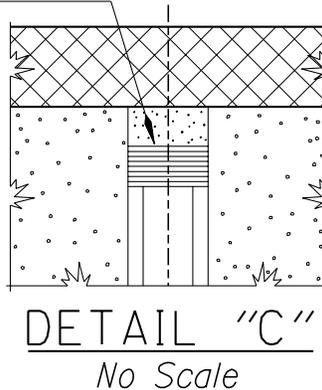Place 2" dia. x 1" thick expanded polystyrene pug on top of dowel. Fill remainder of 2" dia. hole with grout




A2.1.4 Cell Library: Bridge.cel

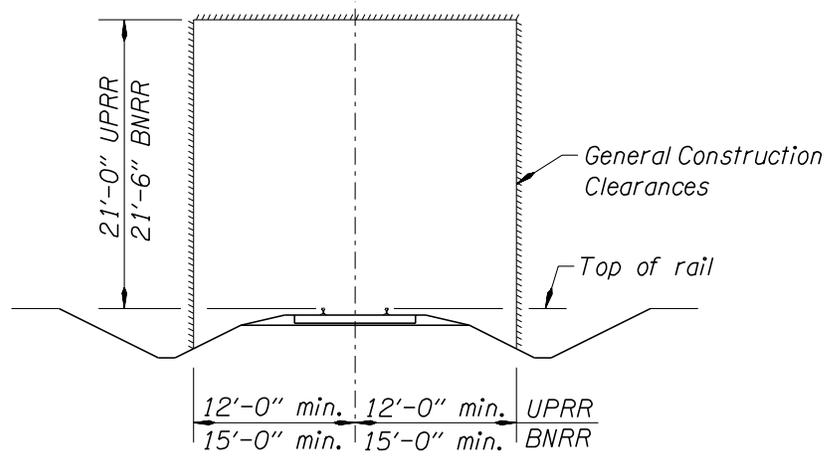Cell Name: D_RRClear_1Track
Railroad Clearance Diagram - 1 Track



GENERAL RAILROAD CONSTRUCTION CLEARANCES
No Scale

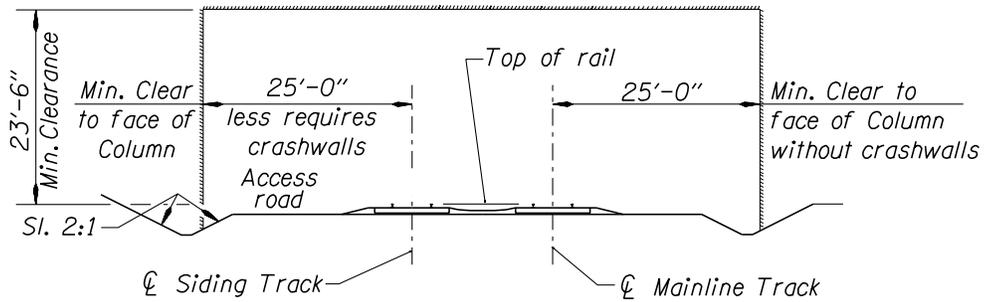Cell Name: D_RRClear_2Tracks
Railroad Clearance Diagram - 2 Tracks




GENERAL RAILROAD CLEARANCES
No Scale

A2.1.4 Cell Library: Bridge.cel

Cell Name: D_Sawcut
Sawcut through ACWS

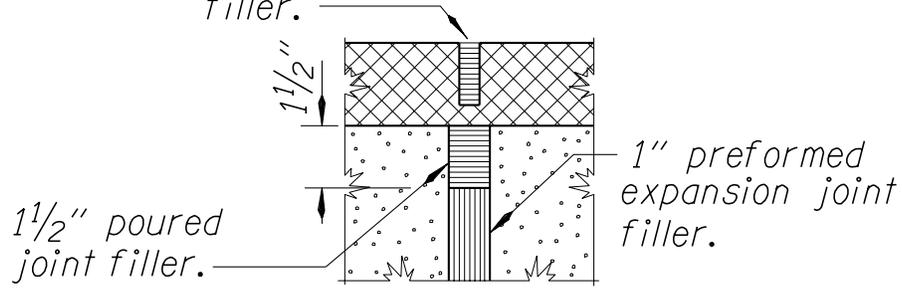
Sawcut ACWS 1 1/2" deep x 1/2" wide and fill with poured joint filler.




DETAIL "A"
No Scale

Cell Name: D_SpiralSplice
Spiral Splice and Termination Details

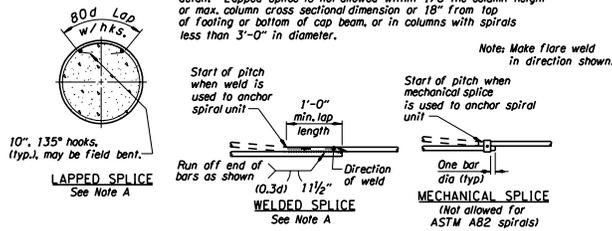Note - A:
Use ASTM A706 for all welded splices, except ASTM A615 Grade 60, ASTM A82 or ASTM A496 may be used if copies of the chemical composition analysis are submitted and approved as weldable by the Engineer. Anchor spirals at each end or discontinuity with one extra turn and a splice to itself as shown. Where permitted on plans, provide closed hoops conforming to the requirements of this detail. Lapped splice is not allowed within 1/6 the column height or max. column cross sectional dimension or 18" from top of footing or bottom of cap beam, or in columns with spirals less than 3'-0" in diameter.



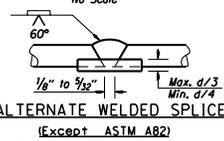SPIRAL SPLICE / TERMINATION DETAIL
No Scale




ALTERNATE WELDED SPLICE
(Except ASTM A82)

Weld reinforcing steel splices in accordance with the current edition of ANSI/AWS D1.4, "Structural Welding Code Reinforcing Steel"


No Scale

A2.1.4 Cell Library: Bridge.cel

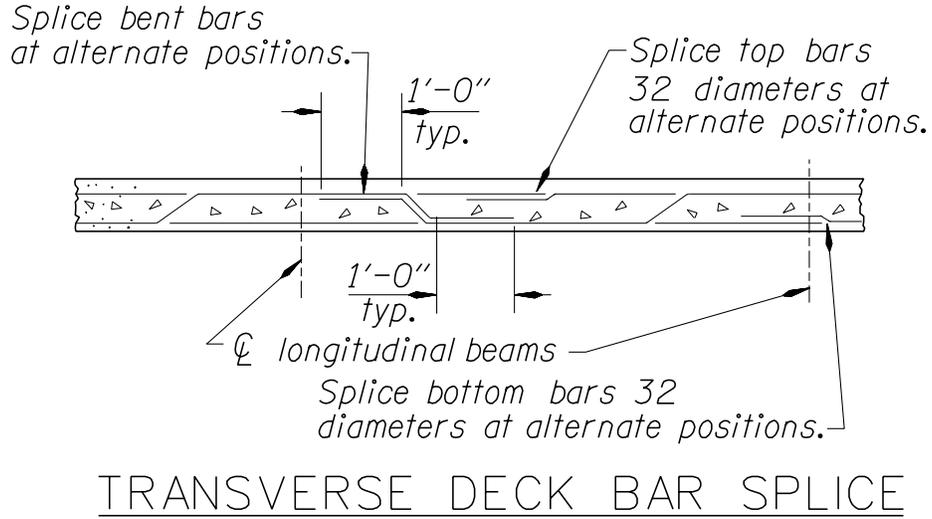Cell Name: D_Splice
Deck Reinforcing Steel Splice Detail




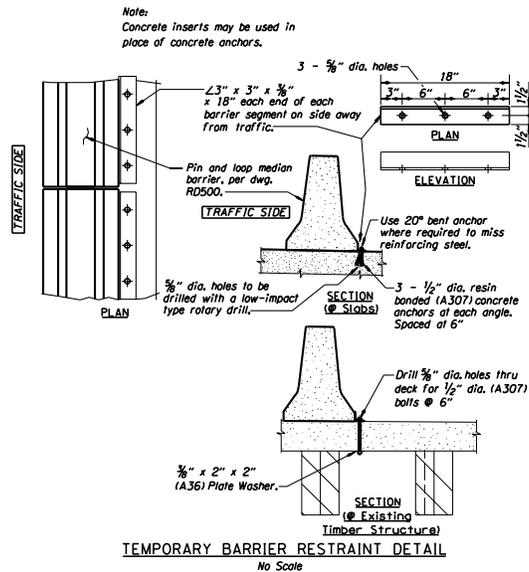Cell Name: D_T_BarrierConn1
Temporary Median Barrier Connection over Concrete Deck




A2.1.4 Cell Library: Bridge.cel

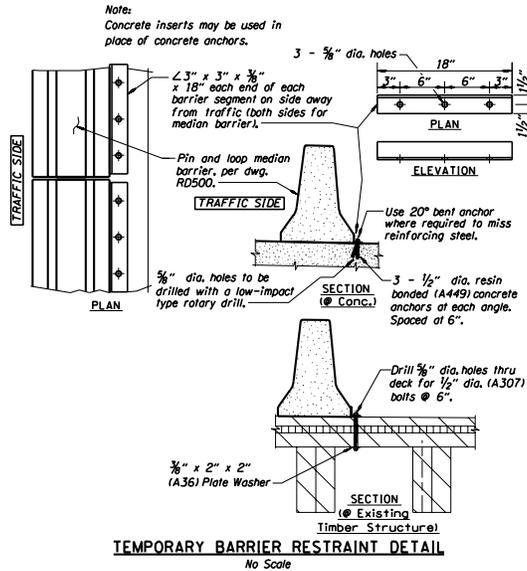Cell Name: D_T_BarrierConn2
Temporary Median Barrier Connection over Wooden Deck




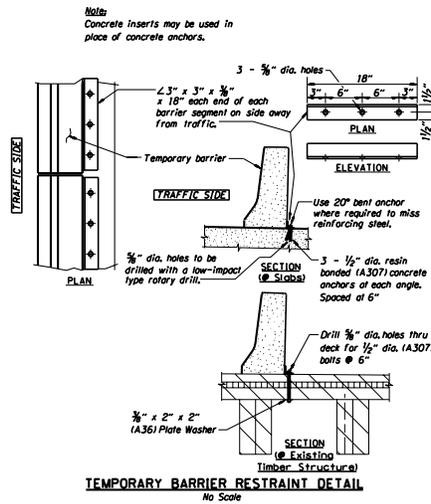Cell Name: D_T_BarrierConn3
Temporary Type F Rail Connection over Concrete Deck











A2.1.4 Cell Library: Bridge.cel

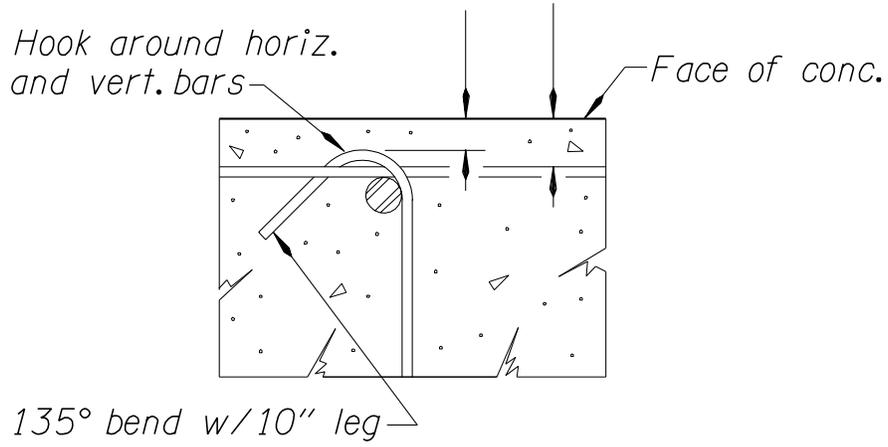Cell Name: D_TieBar
Tie Bar Detail










TIE BAR DETAIL
No Scale

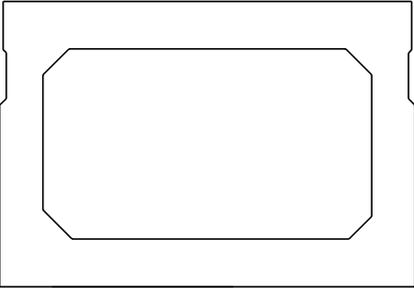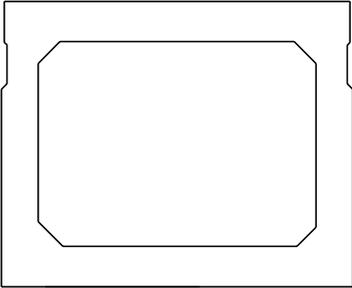
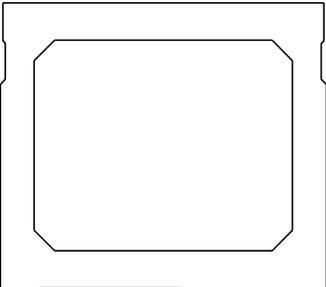
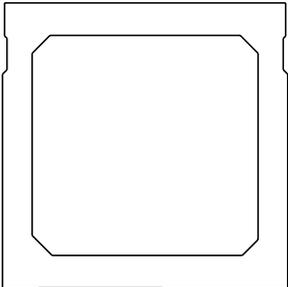
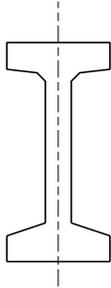
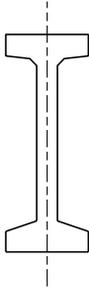
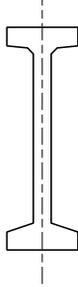
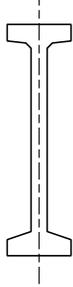
A2.1.4 Cell Library: Bridge.cel

<p>Cell Name: G_BB_33 33" Precast Concrete Box Girder - Section</p> 	<p>Cell Name: G_BB_39 39" Precast Concrete Box Girder - Section</p> 
<p>Cell Name: G_BB_42 42" Precast Concrete Box Girder - Section</p> 	<p>Cell Name: G_BB_48 48" Precast Concrete Box Girder - Section</p> 
<p>Cell Name: G_BI_51 51" Precast Concrete Bulb-I Girder - Section</p> 	<p>Cell Name: G_BI_63 63" Precast Concrete Bulb-I Girder - Section</p> 
<p>Cell Name: G_BI_75 75" Precast Concrete Bulb-I Girder - Section</p> 	<p>Cell Name: G_BI_87 87" Precast Concrete Bulb-I Girder - Section</p> 








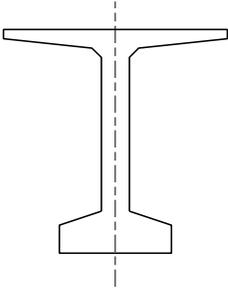
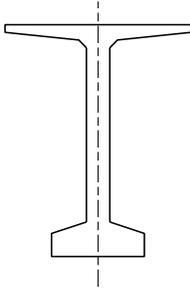
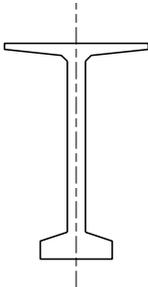
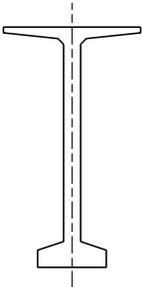
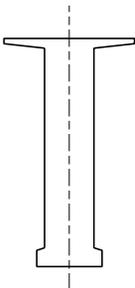
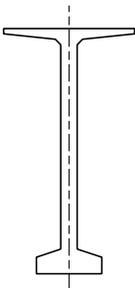
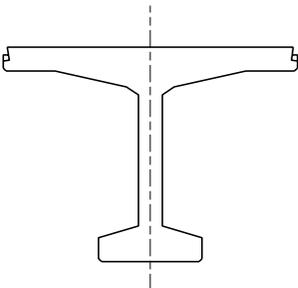
A2.1.4 Cell Library: Bridge.cel

<p>Cell Name: G_BT_48 48" Precast Concrete Bulb-T Girder - Section</p> 	<p>Cell Name: G_BT_60 60" Precast Concrete Bulb-T Girder - Section</p> 
<p>Cell Name: G_BT_72 72" Precast Concrete Bulb-T Girder - Section</p> 	<p>Cell Name: G_BT_84 84" Precast Concrete Bulb-T Girder - Section</p> 
<p>Cell Name: G_BT_84EB 84" Precast Concrete Bulb-T End Block - Section</p> 	<p>Cell Name: G_BT_90 90" Precast Concrete Bulb-T Girder - Section</p> 
<p>Cell Name: G_IDBT_IntegralBulbT Integral Deck Bulb-T Girder - Section</p> 	<p>Cell Name: G_SLB_12 12" Precast Concrete Slab - Section</p> 


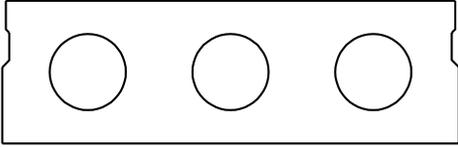
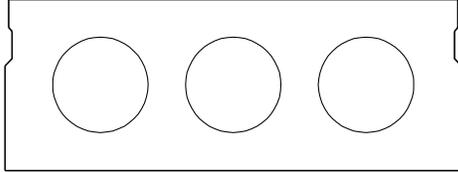
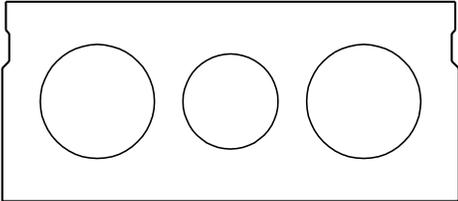
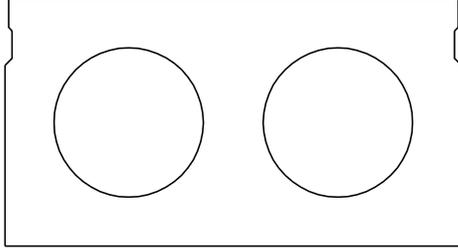
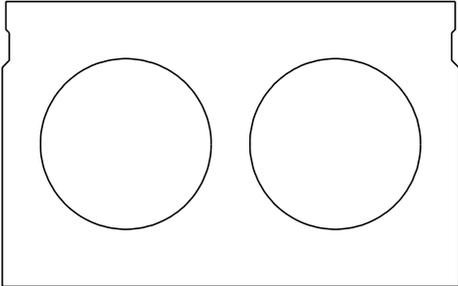
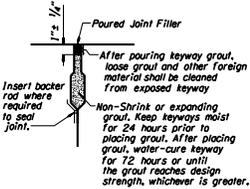
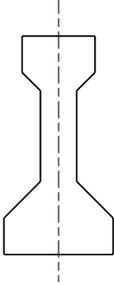
A2.1.4 Cell Library: Bridge.cel

<p>Cell Name: G_SLB_15 15" Precast Concrete Slab - Section</p> 	<p>Cell Name: G_SLB_18 18" Precast Concrete Slab - Section</p> 
<p>Cell Name: G_SLB_21 21" Precast Concrete Slab - Section</p> 	<p>Cell Name: G_SLB_26 26" Precast Concrete Slab - Section</p> 
<p>Cell Name: G_SLB_30 30" Precast Concrete Slab - Section</p> 	<p>Cell Name: G_SLB_ShearKey Precast Slab Shear Key</p>  <p>SLAB SHEAR-KEY DETAIL No Scale</p> <p>Note: After forms are removed from slabs, sandblast keyways to remove residual form oil and other foreign material.</p>
<p>Cell Name: G_Type2 Type 2 AASHTO Girder - Section</p> 	

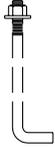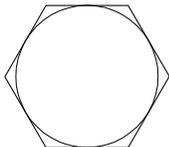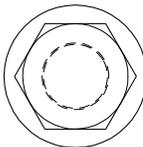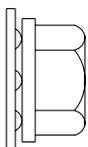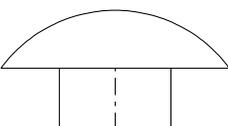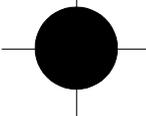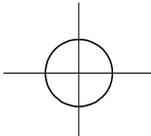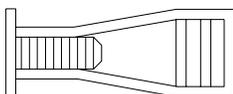
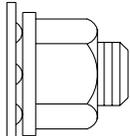
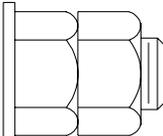
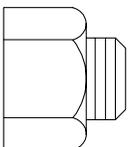
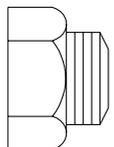
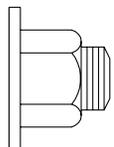
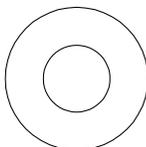
A2.1.4 Cell Library: Bridge.cel

<p>H_A_JBolt</p> 	<p>H_A_Luminaire</p> 	<p>H_A_ResinBonded</p> 	<p>H_A_Wedge</p> 
<p>H_B_Bolt</p> 	<p>H_B_BoltPlan</p> 	<p>H_B_BoltPlanW</p> 	<p>H_B_BoltW</p> 
<p>H_B_DTIBolt</p> 	<p>H_B_RoundHead</p> 	<p>H_EQAssembly</p> 	<p>H_Hole_FieldDrill</p> 
<p>H_Hole_ShopDrill</p> 	<p>H_Insert</p> 	<p>H_N_DTINut</p> 	<p>H_N_DoubleNut</p> 
<p>H_N_HSNuts</p> 	<p>H_N_Nut</p> 	<p>H_N_NutW</p> 	<p>H_Washer</p> 

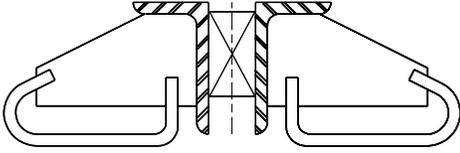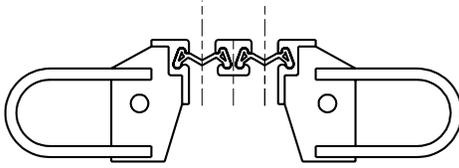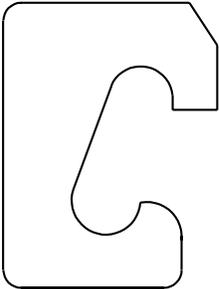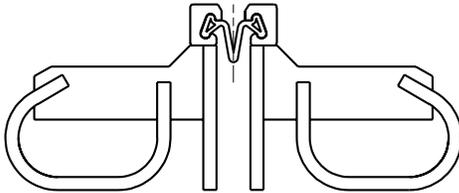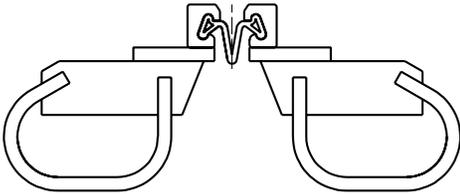
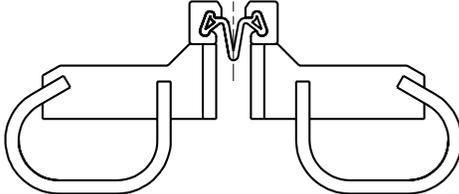
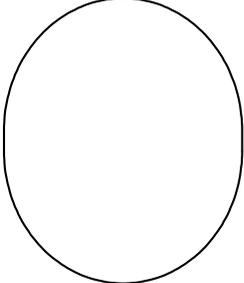
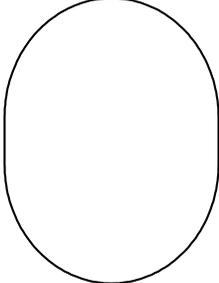
A2.1.4 Cell Library: Bridge.cel

<p>Cell Name: J_ArmoredCorner Armored Corner for Compression Joint Seal</p> 	<p>Cell Name: J_DoubleExpansion Double Expansion Joint - Section</p> 
<p>Cell Name: J_Extrusion Extrusion Piece for Strip Seal - Section</p> 	<p>Cell Name: J_SingleStripSeal Single Strip Seal Expansion Joint - Section</p> 
<p>Cell Name: J_SingleStripSealA Single Strip Seal Expansion Joint - Section</p> 	<p>Cell Name: J_SingleStripSealB Single Strip Seal Expansion Joint - Section</p> 
<p>Cell Name: M_AccessHole1 Access Hole through Bottom Slab of Girder</p> 	<p>Cell Name: M_AccessHole2 Access Hole through Crossbeams, Diaphragms, etc.</p> 















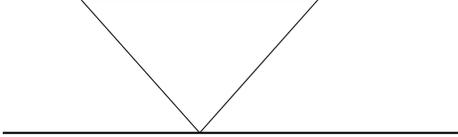
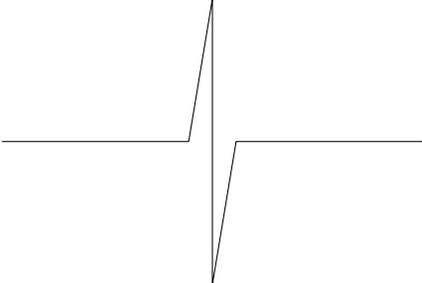
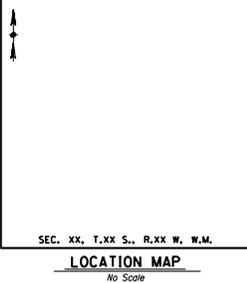
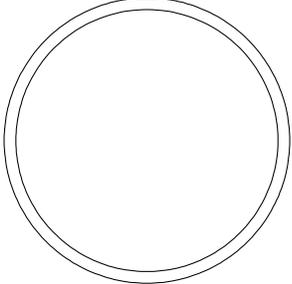
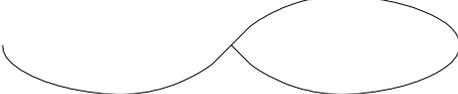
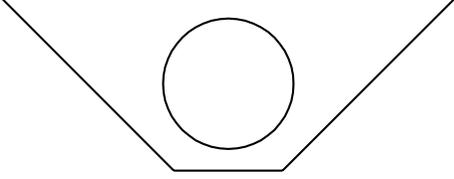
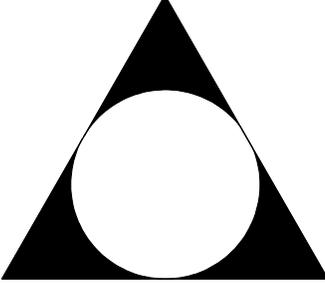
A2.1.4 Cell Library: Bridge.cel

<p>Cell Name: M_ElevationScale Elevation Scale</p> 	<p>Cell Name: M_GroundWater Ground Water Symbol</p> 
<p>Cell Name: M_LineBreak Line Break Symbol</p> 	<p>Cell Name: M_LocationMap Location Map Border and Title</p> 
<p>Cell Name: M_Pipe Structural Steel Pipe - Section</p> 	<p>Cell Name: M_PipeBreak Pipe Break Symbol</p> 
<p>Cell Name: M_PoleBase Structure Mount Luminaire Pole Base</p> 	<p>Cell Name: M_Revision Revision Triangle</p> 

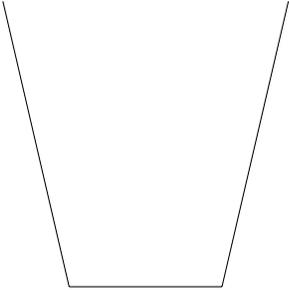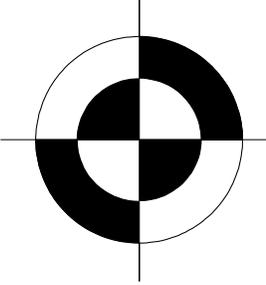
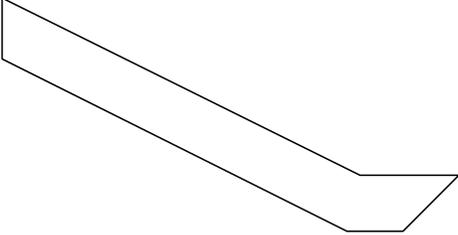
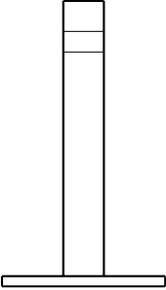
A2.1.4 Cell Library: Bridge.cel

<p>Cell Name: M_ShearKey Shear Key - Section</p>  <p>A technical drawing showing a cross-section of a shear key. It consists of a trapezoidal shape with a flat bottom and two slanted sides that meet at a point at the top.</p>	<p>Cell Name: M_Target Target Symbol</p>  <p>A target symbol consisting of two concentric circles. The area between the two circles is divided into four quadrants by a vertical and a horizontal line. The top-left and bottom-right quadrants are filled with black, while the top-right and bottom-left quadrants are white.</p>
<p>Cell Name: M_ToeTrench Slope Riprap with Toe Trench</p>  <p>A technical drawing of a slope riprap with a toe trench. It shows a trapezoidal shape with a vertical left side, a horizontal top edge, a horizontal bottom edge, and a slanted right side that ends in a small horizontal toe trench.</p>	<p>Cell Name: M_TubularMarker Tubular Marker</p>  <p>A technical drawing of a tubular marker. It is a vertical cylindrical shape with a wider base and a narrower top section, resting on a flat rectangular base.</p>

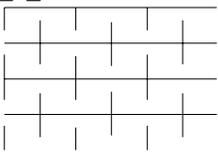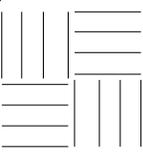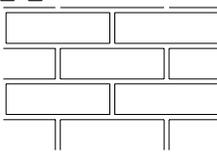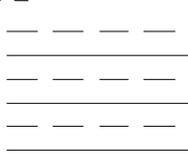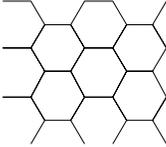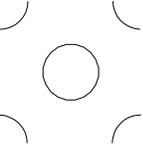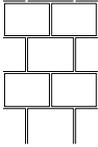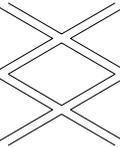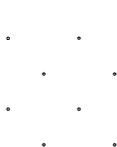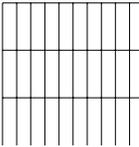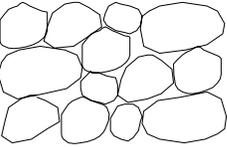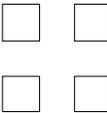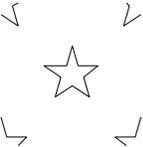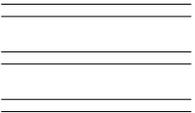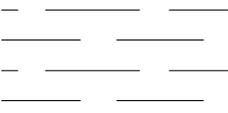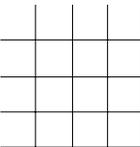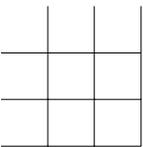
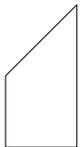
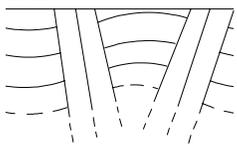
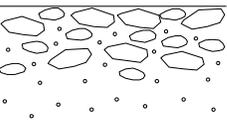
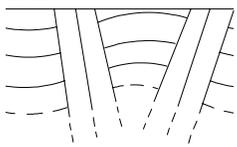
A2.1.4 Cell Library: Bridge.cel

P_A_Aluminum 	P_A_Basket 	P_A_Brick 	P_A_Bronze 
P_A_ChickenWire 	P_A_Circle 	P_A_Concrete 	P_A_ConcreteBlock 
P_A_Diamond 	P_A_Dot 	P_A_Grate 	P_A_Gravel 
P_A_Hatch 	P_A_MSE 	P_A_Riprap 	P_A_Sand 
P_A_Square 	P_A_Star 	P_A_Steel 	P_A_Water 
P_A_WeldedWire 	P_A_XHatch 	P_Concrete 	P_L_Corrugated 
P_L_Fence 	P_L_Gas 	P_L_Gravel 	P_L_Ground 
P_L_Rock 	P_L_RoughConcrete 	P_L_Sand 	P_L_SheetPile 






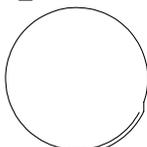
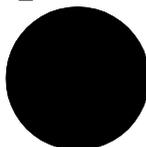
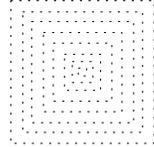
A2.1.4 Cell Library: Bridge.cel

<p>P_L_Soil</p> 	<p>P_L_Util_Electrical</p> 	<p>P_L_Util_Railroad</p> 	<p>P_L_Util_Sewer</p> 
<p>P_L_Util_Telephone</p> 	<p>P_L_Water</p> 	<p>REINF_CircularHoop</p> 	<p>REINF_Rebar</p> 
<p>REINF_SquareBar</p> 			



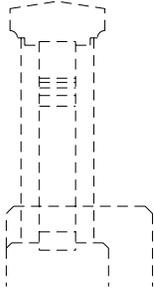
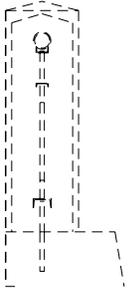
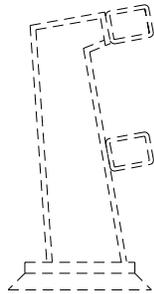
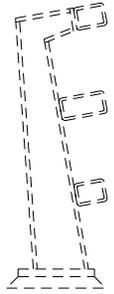
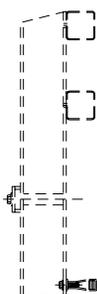
A2.1.4 Cell Library: Bridge.cel

<p>Cell Name: R_02010 Existing Concrete Baluster Rail</p> 	<p>Cell Name: R_09233 Rail with Concrete Post and Metal Rail - Section</p> 
<p>Cell Name: R_23603 Oblong 2-tube aluminum rail, dwg. 23603 - Section</p> 	<p>Cell Name: R_23610 Square 2-tube aluminum rail, dwg. 23610 - Section</p> 
<p>Cell Name: R_31754 Oblong 3-Tube Aluminum Rail, dwg. 31754 - Section</p> 	<p>Cell Name: R_31755 Square 3-Tube Aluminum Rail, dwg. 31755 - Section</p> 
<p>Cell Name: R_33258 W-Shape Rail with Tubing, dwg. 33258 - Section</p> 	<p>Cell Name: R_35268 2-Tube Side Mount Rail, dwg. 35268 - Section</p> 

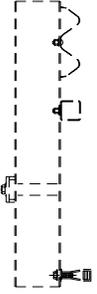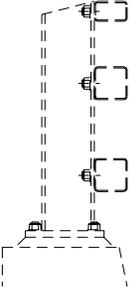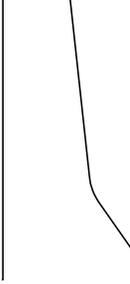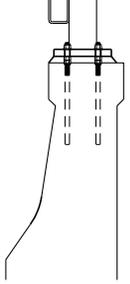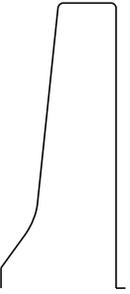
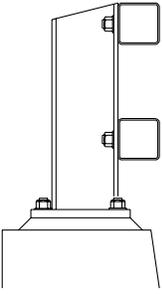
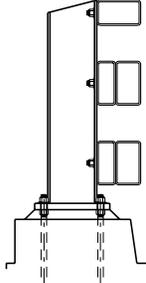
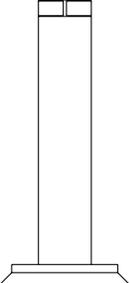
A2.1.4 Cell Library: Bridge.cel

<p>Cell Name: R_43444 Side Mounted W-Shape Rail, dwg. 43444 - Section</p> 	<p>Cell Name: R_43498 3-Tube Curb Mount Rail, dwg 43498 - Section</p> 
<p>Cell Name: R_BR200 Type F Concrete Rail, dwg BR200 - Section</p> 	<p>Cell Name: R_BR200Architectural Architectural Type F Rail with Tube - Section</p> 
<p>Cell Name: R_BR200Tall Type F Concrete Rail (42" high) - Section</p> 	<p>Cell Name: R_BR206 2-Tube Curb Mount Rail, dwg BR206 - Section</p> 
<p>Cell Name: R_BR208 3-Tube Curb Mount Rail, dwg BR208 - Section</p> 	<p>Cell Name: R_BR208B 3-Tube Curb Mount Rail -Backside of Rail</p> 


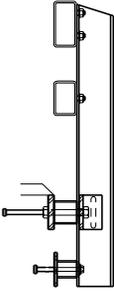
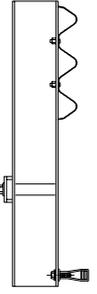
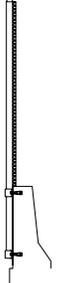
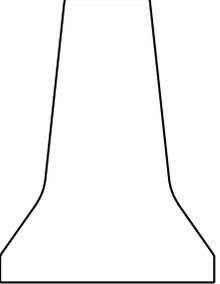
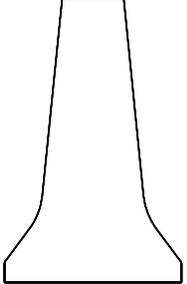
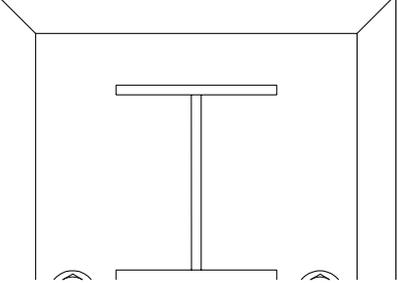
 
A2.1.4 Cell Library: Bridge.cel

<p>Cell Name: R_BR226 2-Tube Side Mount Rail, dwg. BR226 - Section</p> 	<p>Cell Name: R_BR233 Side Mounted Thrie Beam Rail - Section</p> 
<p>Cell Name: R_BR240TypeA Protective Fence (Type A) with 3-Tube Rail - Section</p> 	<p>Cell Name: R_BR240TypeC Protective Fence (Type C) with Type F Rail - Section</p> 
<p>Cell Name: R_Median Median Barrier - Section</p> 	<p>Cell Name: R_MedianTall Tall Median Barrier, dwg. RD545 - Section</p> 
<p>Cell Name: R_PostPlan Steel Rail Post - Plan</p> 	<p>Cell Name: R_T_BR203Metal Guardrail Transition, dwg BR203 - Plan</p> 




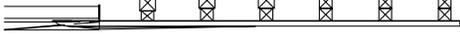
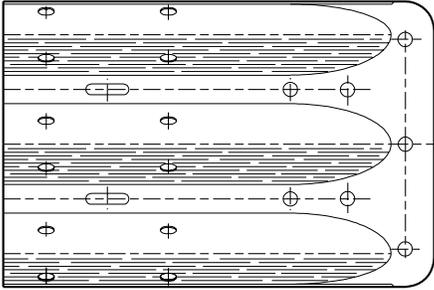
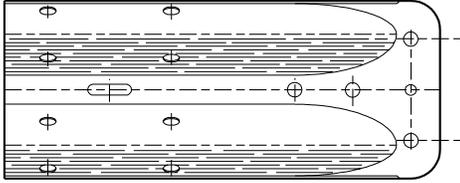
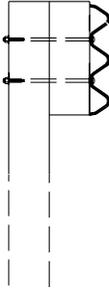
A2.1.4 Cell Library: Bridge.cel

<p>Cell Name: R_T_BR203Wood Guardrail Transition, dwg BR203 - Plan</p> 	<p>Cell Name: R_T_Terminal Conn Thrie Beam Terminal Connector -Elevation</p> 
<p>Cell Name: R_T_TerminalConn2 W-Shape Terminal Connector</p> 	<p>Cell Name: R_T_ThrieRail Thrie Beam Transition without post - Front Elevation</p> 
<p>Cell Name: R_T_ThrieRailBack Thrie Beam Transition without post - Back Elevation</p> 	<p>Cell Name: R_T_ThrieRailSection ThrieBeam Rail with Wood Post - Section</p> 
<p>Cell Name: R_T_ThrieShape Thrie Beam Rail - Section</p> 	<p>Cell Name: R_T_TransitionPlan Guardrail Transition - Plan</p> 

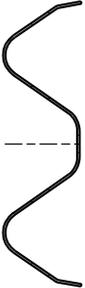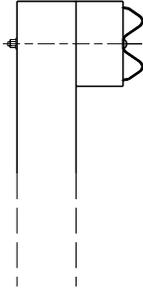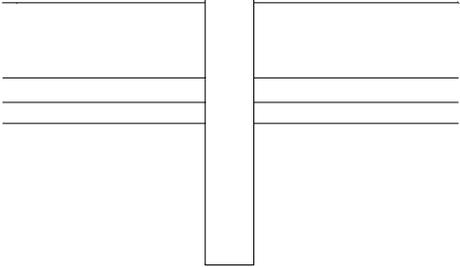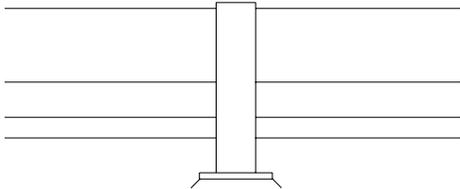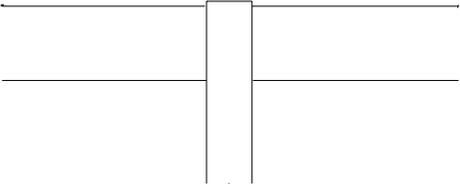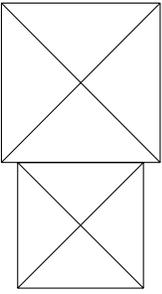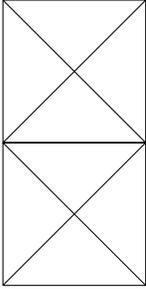
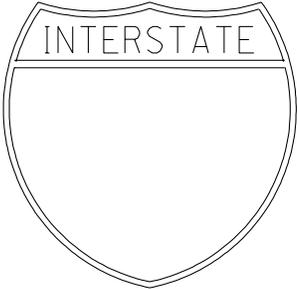
A2.1.4 Cell Library: Bridge.cel

<p>Cell Name: R_T_Wshape W-Shape Rail - Section</p> 	<p>Cell Name: R_T_WshapePost W-Shape Rail with Wood Post - Section</p> 
<p>Cell Name: R_T_WshapeSM W-Shape Rail and Tubing with Post - Side Mount - Elevation</p> 	<p>Cell Name: R_T_WshapeTM W-Shape Rail and Tubing with Post - Top Mount - Elevation</p> 
<p>Cell Name: R_T_WshapeTransition W-Shape Rail with Post - Elevation</p> 	<p>Cell Name: R_WoodPost10 10" Wood Post - Plan</p> 
<p><i>Cell Name: R_WoodPost8</i> 8" Wood Post - Plan</p> 	<p>Cell Name: SHIELD_Interstate Interstate Highway Sign</p> 

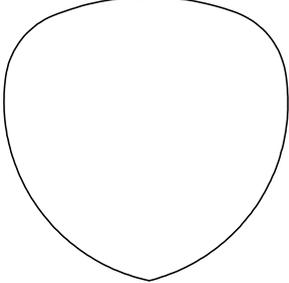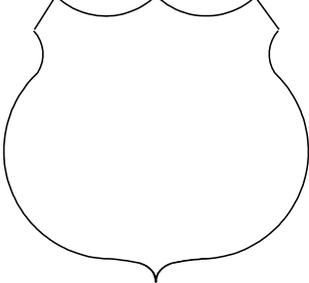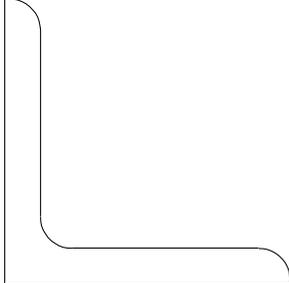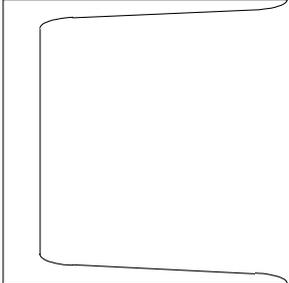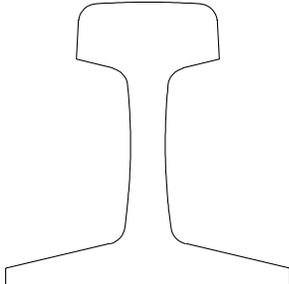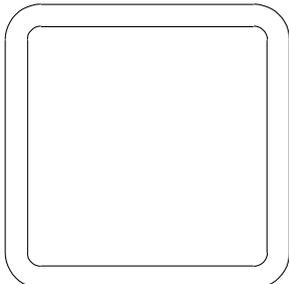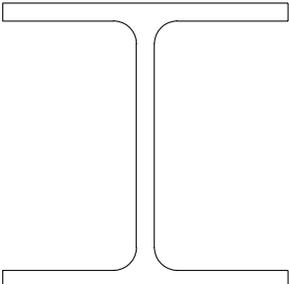
A2.1.4 Cell Library: Bridge.cel

<p>Cell Name: SHIELD_State Oregon Highway Sign</p> 	<p>Cell Name: SHIELD_US US Highway Sign</p> 
<p>Cell Name: S_Angle Structural Steel Angle - Section</p> 	<p>Cell Name: S_Channel Structural Steel Channel - Section</p> 
<p>Cell Name: S_Railroad Railroad Rail - Section</p> 	<p>Cell Name: S_Stud Welded Shear Stud - Elevation</p> 
<p>Cell Name: S_Tube Structural Steel Tube - Section</p> 	<p>Cell Name: S_WideFlange Structural Steel Wide Flange - Section</p> 

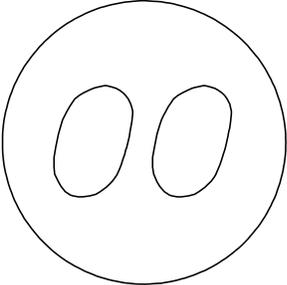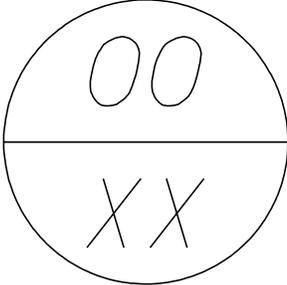
A2.1.4 Cell Library: Bridge.cel

<p>Cell Name: T_20ft EndPanel Std. note for 20 ft. end panel</p> <p><i>Std. 20'-0" Bridge End Panel, see dwg. BR165 for details</i></p>	<p>Cell Name: T_30ft EndPanel Std. note for 30ft end panel</p> <p><i>Std. 30'-0" Bridge End Panel, see dwg. BR165 for details.</i></p>
<p>Cell Name: T_BubbleNote1 One Number Bubble Note</p> 	<p>Cell Name: T_BubbleNote2 Two Number Bubble Note</p> 
<p>Cell Name: T_Datum Std. note for National Geodetic Vertical Datum</p> <p><i>Note: Elevations shown are based on National Geodetic Vertical Datum (MSL=0.0)</i></p>	<p>Cell Name: T_DetailRef Detail Reference Notes for Deck Plan</p> 
<p>Cell Name: T_DetailTitle1 Title of Detail - 1 line</p> <p style="text-align: center;">XXXX ----- Scale: 1 : XX</p>	<p>Cell Name: T_DetailTitle2 Title of Detail - 2 Lines</p> <p style="text-align: center;">XXXX ----- XXXX ----- Scale: 1 : XX</p>

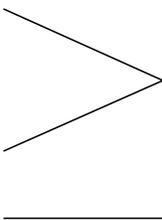A2.1.4 Cell Library: Bridge.cel

<p>Cell Name: T_Disclaimer Disclaimer Note</p> <div style="border: 1px solid black; padding: 5px; width: fit-content; margin: 20px auto;"> <p><small>THIS DRAWING IS AN UNSTAMPED AND UNSIGNED COPY PROVIDED IN ELECTRONIC FORMAT. THE DRAWING DETAILS MAY NOT BE DRAWN TO SCALE AND MAY NOT REFLECT THE MOST CURRENT INFORMATION. THE CURRENT ORIGINAL STAMPED AND SIGNED DRAWING IS ON FILE WITH THE OREGON DEPARTMENT OF TRANSPORTATION.</small></p> </div>	<p>Cell Name: T_ElevNote_2Pts Std. note for location of elevation on deck plan (shed roof)</p> <p><i>Elevations shown are finish grade at top of concrete at gutter line and centerline of bent.</i></p>
<p>Cell Name: T_ElevNote_3Pts Std. note for location of elevation on deck plan (crown)</p> <p><i>Deck elevations shown are finish grade on centerline of structure and gutter line at centerline of bent.</i></p>	<p>Cell Name: T_Expire Registration Seal Expiration Date</p> <p>EXPIRES : 12-31-</p>
<p>Cell Name: T_FRail Std note for Type "F" rail</p> <p><i>Std. concrete rail Type "F", see dwg. BR200 for details</i></p>	<p>Cell Name: T_FRailTrailEnd Std. note for trailing end guardrail transition</p> <p><i>Std. trailing end guardrail transition, BR236 for details.</i></p>
<p>Cell Name: T_FRailTran Std. note for Type "F" rail transition</p> <p><i>Std. guardrail transition, see dwg. BR203 for details.</i></p>	<p>Cell Name: T_GreaterorEqual Greater than or Equal</p> 

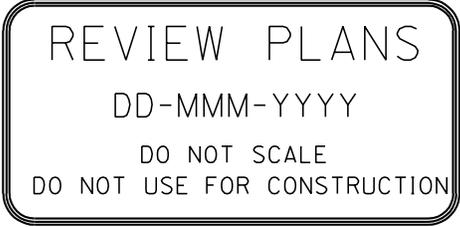A2.1.4 Cell Library: Bridge.cel

<p>Cell Name: T_PayLimits Structure Excavation and Backfill Pay Limits</p>  <p>—Pay Limits of Structure Excavation</p>  <p>—Pay Limits of Granular Structure Backfill</p>	<p>Cell Name: T_Review Review Stamp for Plans</p> 																																				
<p>Cell Name: T_SpliceChart Bar Splice Length Chart - With Epoxy</p> <table border="1" data-bbox="293 814 748 863"> <thead> <tr> <th>Bar Size</th> <th>#3</th> <th>#4</th> <th>#5</th> <th>#6</th> <th>#7</th> <th>#8</th> <th>#9</th> <th>#10</th> <th>#11</th> <th>#14</th> <th>#18</th> </tr> </thead> <tbody> <tr> <td>Splice Length Uncoated</td> <td>1'-0"</td> <td>1'-4"</td> <td>1'-8"</td> <td>2'-0"</td> <td>2'-8"</td> <td>3'-6"</td> <td>4'-4"</td> <td>5'-7"</td> <td>6'-9"</td> <td colspan="2">Not Permitted</td> </tr> <tr> <td>Splice Length Epoxy Coated</td> <td>1'-5"</td> <td>1'-10"</td> <td>2'-4"</td> <td>2'-10"</td> <td>3'-9"</td> <td>4'-11"</td> <td>6'-1"</td> <td>7'-10"</td> <td>9'-6"</td> <td colspan="2">Not Permitted</td> </tr> </tbody> </table>	Bar Size	#3	#4	#5	#6	#7	#8	#9	#10	#11	#14	#18	Splice Length Uncoated	1'-0"	1'-4"	1'-8"	2'-0"	2'-8"	3'-6"	4'-4"	5'-7"	6'-9"	Not Permitted		Splice Length Epoxy Coated	1'-5"	1'-10"	2'-4"	2'-10"	3'-9"	4'-11"	6'-1"	7'-10"	9'-6"	Not Permitted		<p>Cell Name: T_Wingwall Std. note for wingwall</p> <p><i>Wingwall, see dwg.00000 for details</i></p>
Bar Size	#3	#4	#5	#6	#7	#8	#9	#10	#11	#14	#18																										
Splice Length Uncoated	1'-0"	1'-4"	1'-8"	2'-0"	2'-8"	3'-6"	4'-4"	5'-7"	6'-9"	Not Permitted																											
Splice Length Epoxy Coated	1'-5"	1'-10"	2'-4"	2'-10"	3'-9"	4'-11"	6'-1"	7'-10"	9'-6"	Not Permitted																											

A2.2.2

LINWORK AND LEVELS

<u>Level Name</u>	<u>Existing Level Description</u>	<u>Color</u>	<u>Linestyle</u>	<u>Weight</u>
E_BR_ALL_Patterns	All existing patterns used on bridge drawings	0	1	0
E_BR_SUB_General	Existing bridge substructure features	0	1	0
E_BR_SUB_Tx	Existing bridge substructure text	4	0	2
E_BR_SUPER_General	Existing bridge superstructure features	0	1	0
E_BR_SUPER_Tx	Existing bridge superstructure text	4	0	2
	<u>Proposed Level Description</u>	<u>Color</u>	<u>Linestyle</u>	<u>Weight</u>
P_BR_ALL_Patterns	All Patterns, Concrete, steel, wood, etc.	0	0	0
P_BR_ALL_Tx	General Notes, Construction Notes, Staging Notes, etc.	4	0	2
P_BR_ALL_Rebar	All Reinforcing steel	3	0	1
P_BR_ALL_RebarTx	All Reinforcing steel text	19	0	2
P_BR_ALL_TempBr	All lines and text that make up a temporary structure	8	0	1
P_BR_ALL_General	General (If you don't know where else to put it.	0	0	0
P_BR_SUB_Footing	Footing object and hidden lines	5	0	3
P_BR_SUB_FootingCL	Footing Centerlines	5	7	1
P_BR_SUB_FootingTx	Footing Text	21	0	2
P_BR_SUB_Wall	Retaining or Wing Wall (part of bridge) object and hidden lines	6	0	3
P_BR_SUB_WallCL	Retaining/Wing Wall (part of bridge) Centerline	6	7	0
P_BR_SUB_WallTx	Retaining or Wing Wall Text	22	0	2
P_BR_SUB_Bent	Bent Object and Hidden Lines	7	0	3
P_BR_SUB_BentCL	Bent Centerline	7	7	2
P_BR_SUB_BentTx	Bent Text	23	0	2
P_BR_SUPER_Beam	Beam Object and Hidden Lines	4	0	3
P_BR_SUPER_BeamCL	Beam Centerline	4	7	0
P_BR_SUPER_BeamTx	Beam Text	20	0	2
P_BR_SUPER_Deck	Deck Object and Hidden Lines	1	0	3
P_BR_SUPER_DeckCL	Deck Centerline	1	7	2
P_BR_SUPER_DeckTx	Deck Text	17	0	2
P_BR_SUPER_Rail	Rail Object and Hidden Lines	2	0	3
P_BR_SUPER_RailCL	Rail Centerline	2	7	0
P_BR_SUPER_RailTx	Rail Text	18	0	2
P_BR_SUPER_EndPanel	End Panel Lines	1	0	1
	<u>General Information (Not a catch-all)</u>	<u>Color</u>	<u>Linestyle</u>	<u>Weight</u>
P_BR_PLANS_General	General	0	0	0
P_BR_SUB_General	General Substructure	0	0	0
P_BR_SUPER_General	General Superstructure	0	0	0
	<u>Titleblock Information</u>	<u>Color</u>	<u>Linestyle</u>	<u>Weight</u>
P_BR_PLANS_Titleblock	Plan sheet: title block	0	0	2
P_BR_PLANS_TitleblockTx	Plan sheet: title block (Bridge unit text)	4	0	2
P_BR_PLANS_Detail	Plan sheet: Bridge details	0	0	2
P_BR_PLANS_DetailTx	Plan sheet: Bridge detail text	4	0	2
P_BR_PLANS_NotesTx	Plan sheet: Bridge construction notes	4	0	2

A2.2.2 LINE WORK AND LEVELS

SYMBOLS FOR MATERIALS IN BRIDGE SECTION

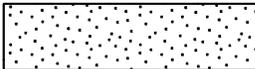
<u>Linear Pattern Name</u>		<u>Material</u>	<u>Area Pattern Name</u>
P.L.Ground		Earth	P.A.Ground
P.L.Rock		Rock	
P.L.Sand		Sand	P.A.Sand
P.L.Gravel		Gravel	P.A.Gravel
_____		Concrete	P.A.Concrete
_____		Masonry	P.A.Hatch
_____		Structural Steel	P.A.Steel
_____		Bronze, Brass or Copper	P.A.Bronze
_____		Aluminum	P.A.Aluminum
_____		Water	P.A.Water
_____		Joint Filler or AC Wearing Surface	P.A.Xhatch

Figure A2.2.2A

A2.2.2 LINE WORK AND LEVELS

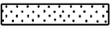
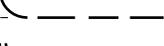
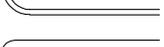
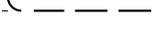
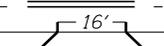
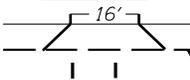
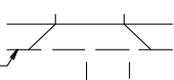
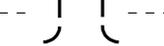
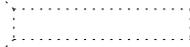
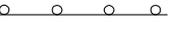
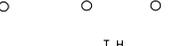
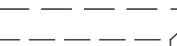
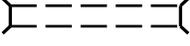
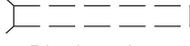
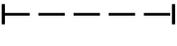
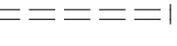
	<i>To be constructed, etc.</i>	<i>Existing</i>
<i>Pavement to be removed</i> -----	-----	
<i>Walk to be removed</i> -----	-----	
<i>Pavement removal by cold planning</i> -----	-----	
<i>Pavement any type</i> -----		
<i>P.C. Conc. Walk</i> -----		<u> </u> <i>P.C. Walk</i>
<i>Asph. Conc. Walk</i> -----		<u> </u> <i>A.C. Walk</i>
<i>P.C. Conc. Curb</i> -----		
<i>Monolithic P.C. Conc. Curb & Gutter</i> -----		
<i>Traffic Markers</i> -----		
<i>Retaining Wall</i> -----		<u> </u> <i>Existing Wall</i>
<i>Driveway</i> -----		
<i>Road Approach</i> -----		
<i>Bridge</i> -----		
<i>Guard Rail</i> -----		
<i>Sight Post</i> -----		
<i>Test Holes</i> -----		
<i>Fencing</i> -----		
<i>Edge of Pavement</i> -----		
<i>Reinf. Conc. Box Culvert</i> -----		
<i>Sewer (Indicate type & size by notation)</i> -----	<u> </u> <i>12" Conc. Sanitary</i>	<u> </u> <i>36" Conc. Storm</i>
<i>Culvert</i> -----		
<i>Siphon & Siphon Boxes</i> -----		
<i>Manhole</i> -----		
<i>Manhole to be adjusted</i> -----		
<i>Manhole to be removed</i> -----		
<i>Lamphole</i> -----		
<i>Concrete Inlet</i> -----		
<i>Conc. Inlet to be adjusted</i> -----		

Figure A2.2.2B

A2.2.2 LINE WORK AND LEVELS

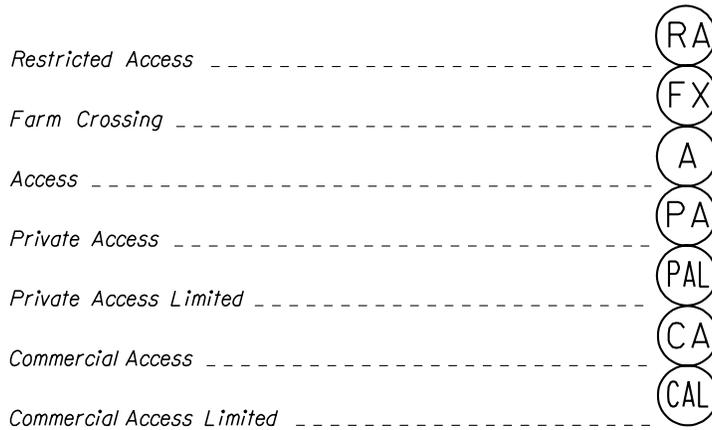
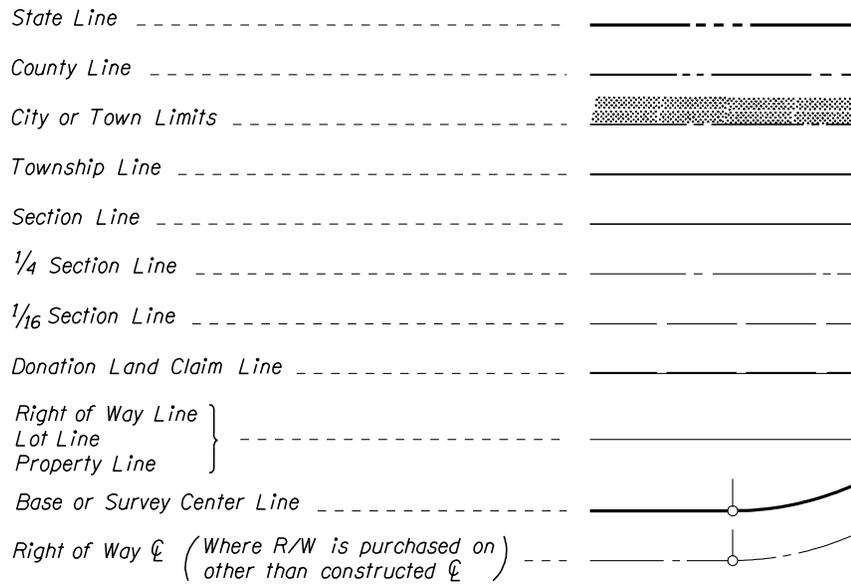


Figure A2.2.2D

A2.4 DRAWING BORDERS

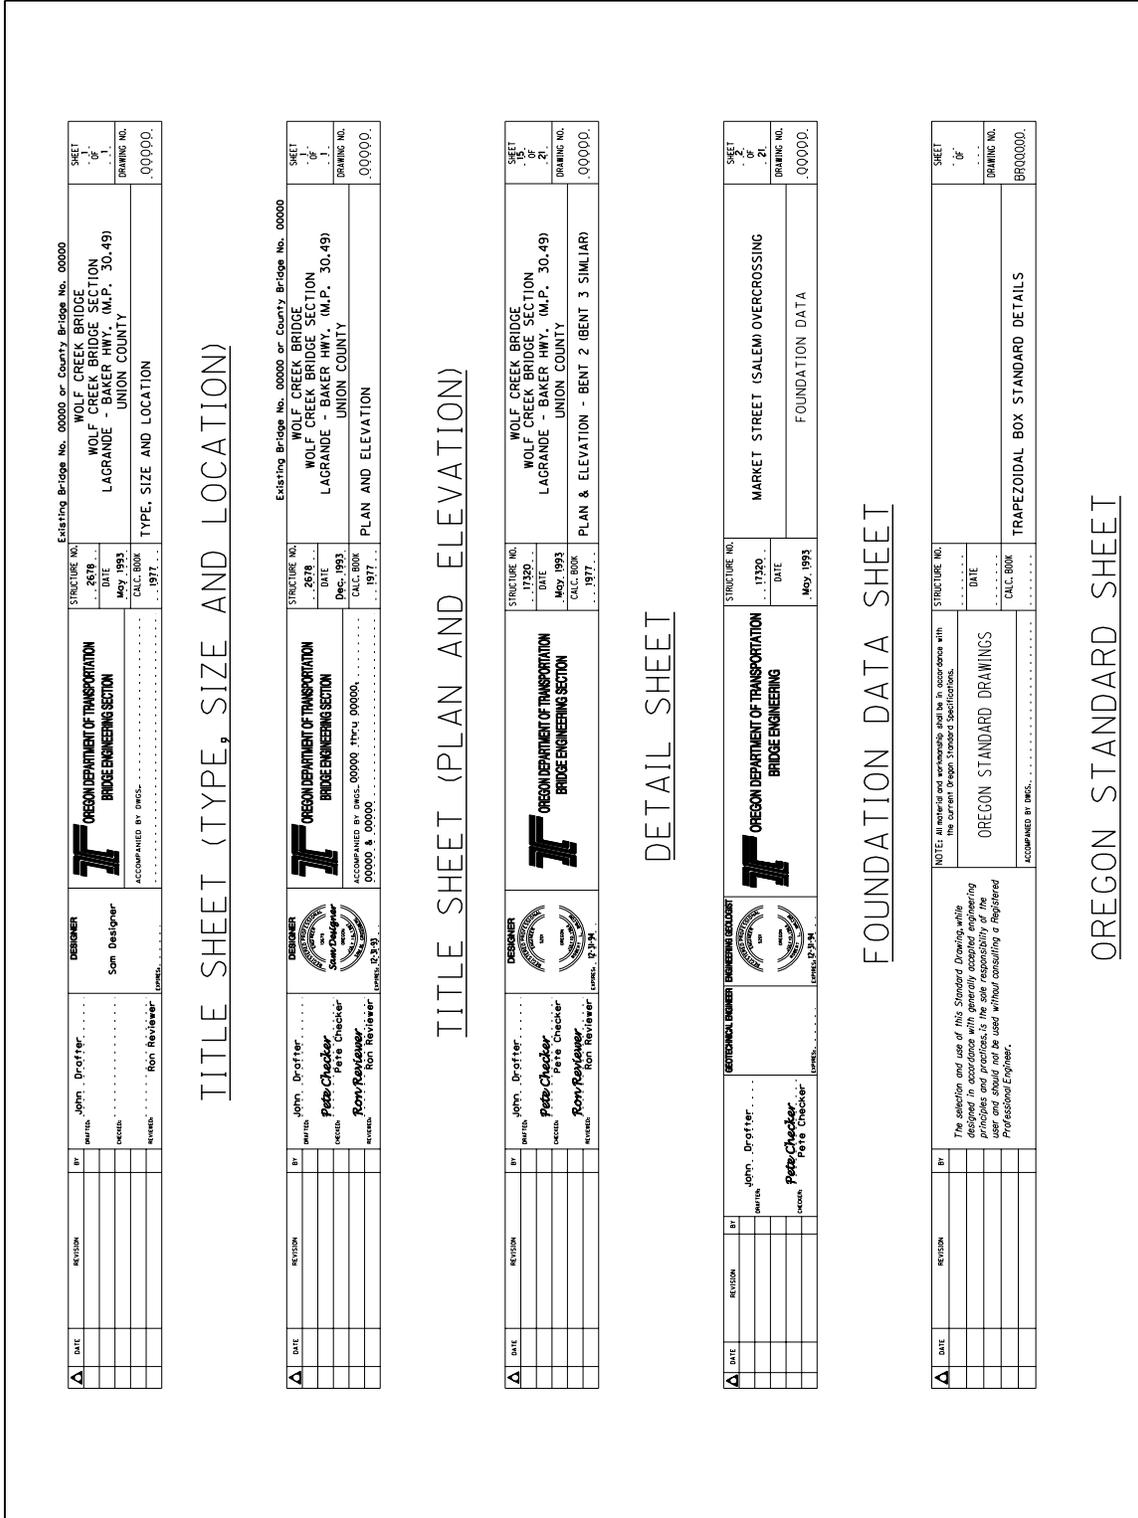


Figure A2.4A

A2.6 TYPE, SIZE AND LOCATION PLAN AND ELEVATION

**Bridge Engineering - Oregon Department of Transportation
Checklist for Type, Size and Location**

Structure Name: _____
 Section: _____
 Highway: _____ Mile Post: _____
 County: _____ Structure Number: _____

Yes	No	None	<u>Preliminary Data</u>	Yes	No	None	<u>Plan and Elevation Drawings</u>
<input type="checkbox"/>	<input type="checkbox"/>	<input type="checkbox"/>	Project Prospectus received	<input type="checkbox"/>	<input type="checkbox"/>	<input type="checkbox"/>	Alignment and Bearings shown
<input type="checkbox"/>	<input type="checkbox"/>	<input type="checkbox"/>	Roadway data received	<input type="checkbox"/>	<input type="checkbox"/>	<input type="checkbox"/>	Roadway and lane width
<input type="checkbox"/>	<input type="checkbox"/>	<input type="checkbox"/>	Hydraulic Report received	<input type="checkbox"/>	<input type="checkbox"/>	<input type="checkbox"/>	Intersection stations
<input type="checkbox"/>	<input type="checkbox"/>	<input type="checkbox"/>	Foundation Report received	<input type="checkbox"/>	<input type="checkbox"/>	<input type="checkbox"/>	Skew angles shown
<input type="checkbox"/>	<input type="checkbox"/>	<input type="checkbox"/>	Grade Line verified with Roadway	<input type="checkbox"/>	<input type="checkbox"/>	<input type="checkbox"/>	Span lengths and numbers
<input type="checkbox"/>	<input type="checkbox"/>	<input type="checkbox"/>	Alignment verified with Roadway	<input type="checkbox"/>	<input type="checkbox"/>	<input type="checkbox"/>	Bent stations and numbers
				<input type="checkbox"/>	<input type="checkbox"/>	<input type="checkbox"/>	Bent skew angles
				<input type="checkbox"/>	<input type="checkbox"/>	<input type="checkbox"/>	Existing structures shown
				<input type="checkbox"/>	<input type="checkbox"/>	<input type="checkbox"/>	Right-of-way lines & easements shown
				<input type="checkbox"/>	<input type="checkbox"/>	<input type="checkbox"/>	Detour/Temporary structures shown
				<input type="checkbox"/>	<input type="checkbox"/>	<input type="checkbox"/>	Utilities shown and located
				<input type="checkbox"/>	<input type="checkbox"/>	<input type="checkbox"/>	Detour/Temporary structures shown
				<input type="checkbox"/>	<input type="checkbox"/>	<input type="checkbox"/>	North Arrow
				<input type="checkbox"/>	<input type="checkbox"/>	<input type="checkbox"/>	Location Map:
				<input type="checkbox"/>	<input type="checkbox"/>	<input type="checkbox"/>	North Arrow
				<input type="checkbox"/>	<input type="checkbox"/>	<input type="checkbox"/>	Project Location and arrow
				<input type="checkbox"/>	<input type="checkbox"/>	<input type="checkbox"/>	Nearest town
				<input type="checkbox"/>	<input type="checkbox"/>	<input type="checkbox"/>	Section, Township Range
				<input type="checkbox"/>	<input type="checkbox"/>	<input type="checkbox"/>	1/16 section for RR structure
				<input type="checkbox"/>	<input type="checkbox"/>	<input type="checkbox"/>	Proposed RR and truck loading
				<input type="checkbox"/>	<input type="checkbox"/>	<input type="checkbox"/>	Type of Bridge rail shown
				<input type="checkbox"/>	<input type="checkbox"/>	<input type="checkbox"/>	Expansion & fixed bearing shown
				<input type="checkbox"/>	<input type="checkbox"/>	<input type="checkbox"/>	Elevation datum
				<input type="checkbox"/>	<input type="checkbox"/>	<input type="checkbox"/>	Existing ground lines
				<input type="checkbox"/>	<input type="checkbox"/>	<input type="checkbox"/>	High water elevations (design & OHW)
				<input type="checkbox"/>	<input type="checkbox"/>	<input type="checkbox"/>	Proposed ground lines
				<input type="checkbox"/>	<input type="checkbox"/>	<input type="checkbox"/>	End slope protection shown
				<input type="checkbox"/>	<input type="checkbox"/>	<input type="checkbox"/>	Hydraulic Data
				<input type="checkbox"/>	<input type="checkbox"/>	<input type="checkbox"/>	Grade line diagrams
				<input type="checkbox"/>	<input type="checkbox"/>	<input type="checkbox"/>	Typical Section
				<input type="checkbox"/>	<input type="checkbox"/>	<input type="checkbox"/>	Roadway clearances
				<input type="checkbox"/>	<input type="checkbox"/>	<input type="checkbox"/>	Railroad clearances
				<input type="checkbox"/>	<input type="checkbox"/>	<input type="checkbox"/>	Title Block:
				<input type="checkbox"/>	<input type="checkbox"/>	<input type="checkbox"/>	Bridge name
				<input type="checkbox"/>	<input type="checkbox"/>	<input type="checkbox"/>	Project name
				<input type="checkbox"/>	<input type="checkbox"/>	<input type="checkbox"/>	Highway and Mile post
				<input type="checkbox"/>	<input type="checkbox"/>	<input type="checkbox"/>	County name
				<input type="checkbox"/>	<input type="checkbox"/>	<input type="checkbox"/>	Existing structure number
				<input type="checkbox"/>	<input type="checkbox"/>	<input type="checkbox"/>	New structure number

Other

<input type="checkbox"/>	<input type="checkbox"/>	<input type="checkbox"/>	T, S & L Narrative complete
<input type="checkbox"/>	<input type="checkbox"/>	<input type="checkbox"/>	T, S & L Concept design checklist complete
<input type="checkbox"/>	<input type="checkbox"/>	<input type="checkbox"/>	Minutes of design concept meeting included
<input type="checkbox"/>	<input type="checkbox"/>	<input type="checkbox"/>	T, S & L Estimate
<input type="checkbox"/>	<input type="checkbox"/>	<input type="checkbox"/>	Basis for T, S & L estimate included
<input type="checkbox"/>	<input type="checkbox"/>	<input type="checkbox"/>	Sketches of Architectural treatment

Checklist for Type_Size & Location.xls 8/25/2005

A2.7.1 DECK PLAN

- ① — Place 4" square drain hole through diaphragm beam at low point of each cell.
- ② — Place 4" diameter drain hole through bottom slab at low end of spans, each cell.
- ③ — This dimension may be increased to accommodate the prestressing system used.
- ④ thru ⑦ — Utility hole through transverse beams, piers, walls, etc.
- ⑧ — Place concrete culvert pipe, or galvanized smooth steel pipe ($\frac{1}{4}$ " min. wall thickness), or PVC pipe (sch. 80) under Standard Bridge End Panel at each utility hole both ends of bridge. Extend through hole in end beam to a point 5'-0" minimum beyond the end of the end of the end panel. An oversize hole (1" larger diameter than the pipe) should be formed into the backwall or end beam. When the pipe is installed, the void around the pipe should be filled with a compressible material.
- ⑨ thru ⑱ — Catch Basin Notes
- ⑳ thru ㉑ — Deck Drains
- ⑳_{C"x"} — Install galvanized steel cabinets per T.E. dwg. 00000 & 00000.
Size = 24" (W) x 36" (H) x 8" (D) when x = 100
Size = 12" (W) x 18" (H) x 8" (D) when x = 200
Size = 8" (W) x 12" (H) x 6" (D) when x = 300
Size = 8" (W) x 12" (H) x 6" (D) when x = 400
Size = 8" (W) x 12" (H) x 6" (D) when x = 500
Size = 20" (W) x 20" (H) x 8" (D) when x = 600
- ⑳_{J"x"} — Install galvanized cast iron junction boxes per T.E. dwg. 00000 & 00000.
Size = 4" x 4" x 4" when x = 4
Size = 6" x 6" x 4" when x = 6
Size = 8" x 8" x 6" when x = 8
Size = 12" x 10" x 8" when x = 12
- ⑳_{DX} — Install hot-dip galvanized conduit Deflection/Expansion Fitting. (allows $\frac{3}{4}$ " movement from nominal in all directions)
- ⑳_{EX} — Install hot-dip galvanized conduit Expansion Fitting. See dwg. BR970 for details.
- ⑳_{LX} — Loop conduit to allow for movement. see T.E. I-0306 for details.
- ㉑_L — Luminaire pole base. See dwg. BR970 for details.
- ㉑_S — Provide 3" dia. hole in bottom slab for signal or future signal. See T.E. dwg. 0000 & 0000.
- ㉑_U — 2'-4" outside diameter Underdeck Luminaire Mounting Ring. See dwg. BR970 for details.
- ㉑_{"x"} — Galvanized steel electrical conduit for signals. "x" is conduit diameter.

Figure A2.7.1A

A2.7.1 DECK PLAN

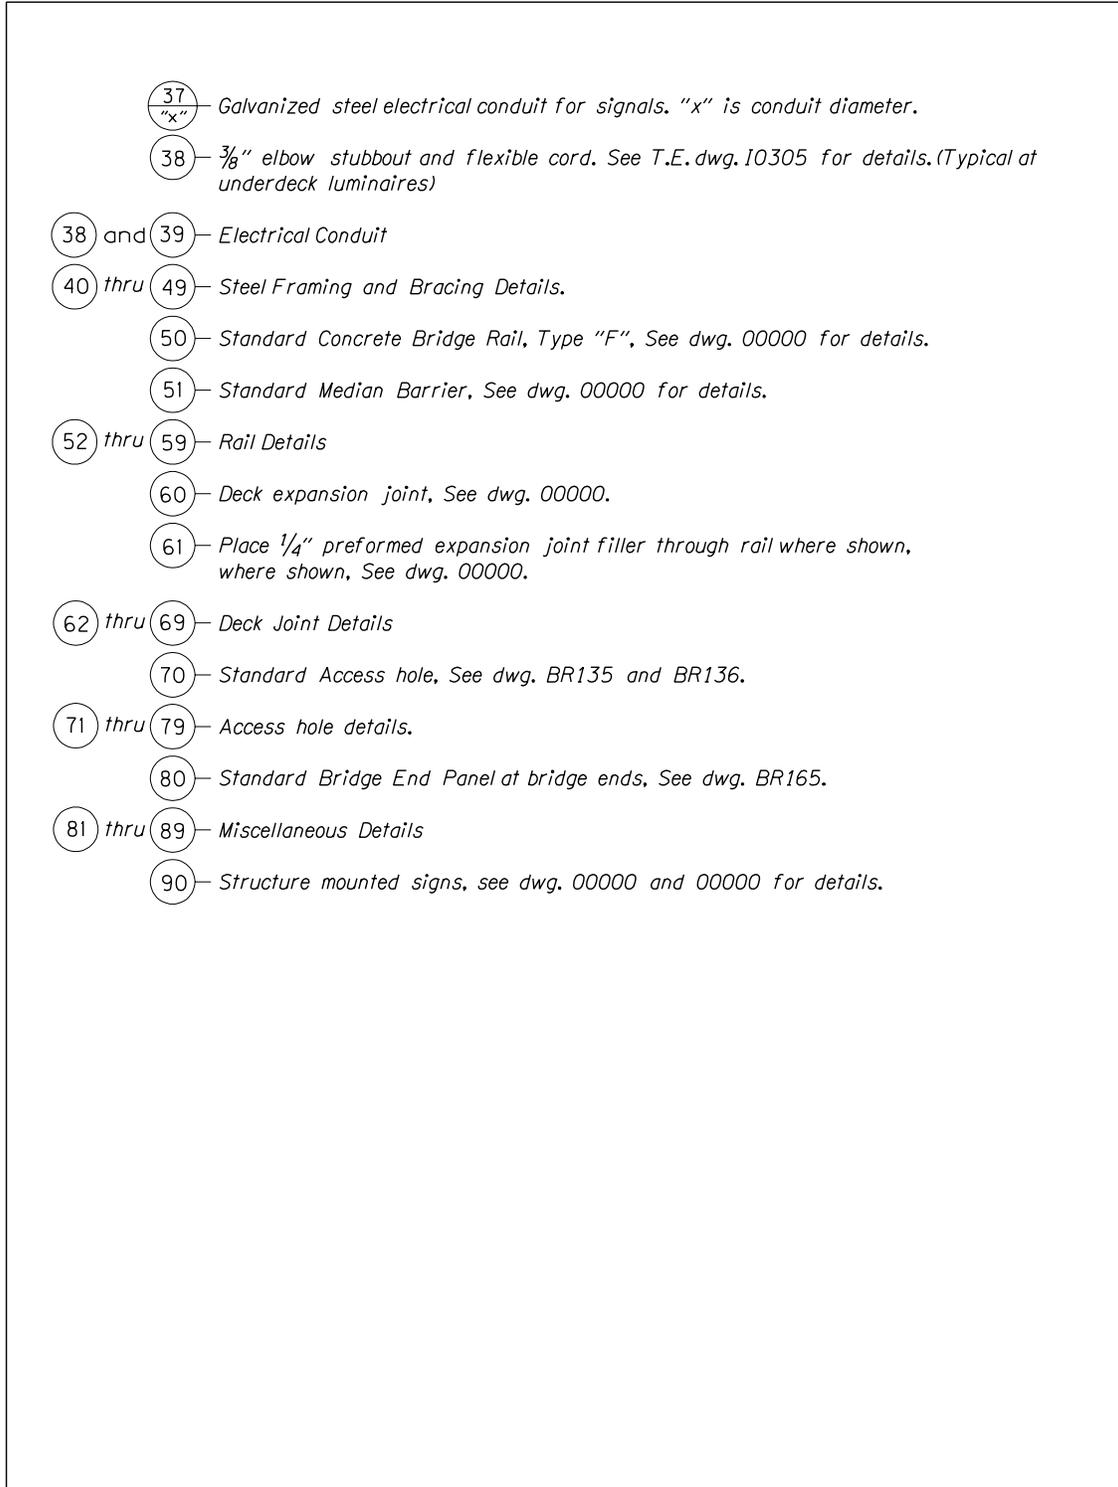


Figure A2.7.1B

A2.7.2

FINAL PLANS, GENERAL

**Bridge Engineering - Oregon Department of Transportation
Checklist for Final Design**

Structure Name: _____
 Section: _____
 Highway: _____ Mile Post: _____
 County: _____ Structure Number: _____

Yes	No	None		Yes	No	None	
<input type="checkbox"/>	<input type="checkbox"/>	<input type="checkbox"/>	Design Data	<input type="checkbox"/>	<input type="checkbox"/>	<input type="checkbox"/>	Bent Details
<input type="checkbox"/>	<input type="checkbox"/>	<input type="checkbox"/>	Roadway information received	<input type="checkbox"/>	<input type="checkbox"/>	<input type="checkbox"/>	Column steel properly dimensioned
<input type="checkbox"/>	<input type="checkbox"/>	<input type="checkbox"/>	Hydraulic Report received	<input type="checkbox"/>	<input type="checkbox"/>	<input type="checkbox"/>	Column splice locations shown
<input type="checkbox"/>	<input type="checkbox"/>	<input type="checkbox"/>	Foundation Report received	<input type="checkbox"/>	<input type="checkbox"/>	<input type="checkbox"/>	Negative moment steel at crossbeams
<input type="checkbox"/>	<input type="checkbox"/>	<input type="checkbox"/>	Grade line verified with Roadway	<input type="checkbox"/>	<input type="checkbox"/>	<input type="checkbox"/>	Footing elevations shown
<input type="checkbox"/>	<input type="checkbox"/>	<input type="checkbox"/>	Alignment verified with Roadway	<input type="checkbox"/>	<input type="checkbox"/>	<input type="checkbox"/>	Skew angles shown
<input type="checkbox"/>	<input type="checkbox"/>	<input type="checkbox"/>	Permit requirements met	<input type="checkbox"/>	<input type="checkbox"/>	<input type="checkbox"/>	Utility holes shown and noted
<input type="checkbox"/>	<input type="checkbox"/>	<input type="checkbox"/>	Correspondence file reviewed	<input type="checkbox"/>	<input type="checkbox"/>	<input type="checkbox"/>	Hinges shown and detailed
				<input type="checkbox"/>	<input type="checkbox"/>	<input type="checkbox"/>	Earthquake restraints shown and detailed
				<input type="checkbox"/>	<input type="checkbox"/>	<input type="checkbox"/>	Guardrail connections shown
				<input type="checkbox"/>	<input type="checkbox"/>	<input type="checkbox"/>	Concrete finish detail
				<input type="checkbox"/>	<input type="checkbox"/>	<input type="checkbox"/>	Excavation and Backfill details shown
			Plan and Elevation Drawings				Superstructure Details
<input type="checkbox"/>	<input type="checkbox"/>	<input type="checkbox"/>	Footing Plan Shown	<input type="checkbox"/>	<input type="checkbox"/>	<input type="checkbox"/>	Deck elevations shown
<input type="checkbox"/>	<input type="checkbox"/>	<input type="checkbox"/>	Alignment and Bearings shown	<input type="checkbox"/>	<input type="checkbox"/>	<input type="checkbox"/>	Bearing devices shown and detailed
<input type="checkbox"/>	<input type="checkbox"/>	<input type="checkbox"/>	Skew angles shown	<input type="checkbox"/>	<input type="checkbox"/>	<input type="checkbox"/>	Required number of devices given
<input type="checkbox"/>	<input type="checkbox"/>	<input type="checkbox"/>	Bent fixity (free, fix, pin, etc.)	<input type="checkbox"/>	<input type="checkbox"/>	<input type="checkbox"/>	Expansion allowed
<input type="checkbox"/>	<input type="checkbox"/>	<input type="checkbox"/>	Footing Elevations	<input type="checkbox"/>	<input type="checkbox"/>	<input type="checkbox"/>	Camber diagram shown
<input type="checkbox"/>	<input type="checkbox"/>	<input type="checkbox"/>	Bearing values or minimum pile tip	<input type="checkbox"/>	<input type="checkbox"/>	<input type="checkbox"/>	Joints shown and detailed
<input type="checkbox"/>	<input type="checkbox"/>	<input type="checkbox"/>	Stationing shown	<input type="checkbox"/>	<input type="checkbox"/>	<input type="checkbox"/>	Stage construction shown
<input type="checkbox"/>	<input type="checkbox"/>	<input type="checkbox"/>	Clearances shown	<input type="checkbox"/>	<input type="checkbox"/>	<input type="checkbox"/>	Pour schedule shown
<input type="checkbox"/>	<input type="checkbox"/>	<input type="checkbox"/>	North Arrow	<input type="checkbox"/>	<input type="checkbox"/>	<input type="checkbox"/>	Concrete finish detail shown
<input type="checkbox"/>	<input type="checkbox"/>	<input type="checkbox"/>	Rail and Rail end treatments shown	<input type="checkbox"/>	<input type="checkbox"/>	<input type="checkbox"/>	Protective fencing (if required)
<input type="checkbox"/>	<input type="checkbox"/>	<input type="checkbox"/>	Location Map				
<input type="checkbox"/>	<input type="checkbox"/>	<input type="checkbox"/>	Detour/Temporary structures shown				Estimate and Specifications
<input type="checkbox"/>	<input type="checkbox"/>	<input type="checkbox"/>	Existing structure shown	<input type="checkbox"/>	<input type="checkbox"/>	<input type="checkbox"/>	Estimate checked
<input type="checkbox"/>	<input type="checkbox"/>	<input type="checkbox"/>	Utilities shown and located	<input type="checkbox"/>	<input type="checkbox"/>	<input type="checkbox"/>	Foot or bike path letter complete
<input type="checkbox"/>	<input type="checkbox"/>	<input type="checkbox"/>	Grade line diagram shown	<input type="checkbox"/>	<input type="checkbox"/>	<input type="checkbox"/>	Drain pipe included
<input type="checkbox"/>	<input type="checkbox"/>	<input type="checkbox"/>	General Notes	<input type="checkbox"/>	<input type="checkbox"/>	<input type="checkbox"/>	Excavation included
<input type="checkbox"/>	<input type="checkbox"/>	<input type="checkbox"/>	Design loading & Permit trucks shown	<input type="checkbox"/>	<input type="checkbox"/>	<input type="checkbox"/>	Notes and Specifications complete
<input type="checkbox"/>	<input type="checkbox"/>	<input type="checkbox"/>	Seismic design criteria	<input type="checkbox"/>	<input type="checkbox"/>	<input type="checkbox"/>	Construction time estimate complete
<input type="checkbox"/>	<input type="checkbox"/>	<input type="checkbox"/>	Accompanied drawings shown				
<input type="checkbox"/>	<input type="checkbox"/>	<input type="checkbox"/>	Construction Clearances				
<input type="checkbox"/>	<input type="checkbox"/>	<input type="checkbox"/>	Hydraulic Data				
<input type="checkbox"/>	<input type="checkbox"/>	<input type="checkbox"/>	High water elevation (Design & OHW)				
			Beam Details				Miscellaneous
<input type="checkbox"/>	<input type="checkbox"/>	<input type="checkbox"/>	Beams located and dimensioned	<input type="checkbox"/>	<input type="checkbox"/>	<input type="checkbox"/>	Foundation Data Sheet complete
<input type="checkbox"/>	<input type="checkbox"/>	<input type="checkbox"/>	Beam cross section shown	<input type="checkbox"/>	<input type="checkbox"/>	<input type="checkbox"/>	Advance plans sent
<input type="checkbox"/>	<input type="checkbox"/>	<input type="checkbox"/>	Beam seat elevation shown	<input type="checkbox"/>	<input type="checkbox"/>	<input type="checkbox"/>	Load Rating complete
<input type="checkbox"/>	<input type="checkbox"/>	<input type="checkbox"/>	Prestressed beam details included				
<input type="checkbox"/>	<input type="checkbox"/>	<input type="checkbox"/>	Post-tensioning details/data included				
<input type="checkbox"/>	<input type="checkbox"/>	<input type="checkbox"/>	Interim bars in stem				
<input type="checkbox"/>	<input type="checkbox"/>	<input type="checkbox"/>	End anchorages of longitudinal bars				
<input type="checkbox"/>	<input type="checkbox"/>	<input type="checkbox"/>	Bar extensions adequate				

Checklist for Final Design.xls 8/25/2005

A2.7.3 PLAN AND ELEVATION

[Note: The following is only a guide for General Notes. Omit those sections, items and terms in parenthesis that are not applicable, except retain the parenthetical references to ASTM equivalents to AASHTO Specifications.]

General Notes:

Provide all materials and perform all work according to the 2002 Oregon Standard Specifications for Construction.

Bridge(s) is(are) designed with an allowance of (25psf for present wearing surface) (and) (25psf, 50psf) for future wearing surface and all of the following Live Loads according to the current AASHTO LRFD Bridge Design Specifications:

Service and Strength-1 Limit States:

- HL-93: Design truck (or trucks per LRFD 3.6.1.3) or the design tandems and the design lane load.
- ODOT Type CTP-3 Permit truck (or trucks per LRFD 3.6.1.3) and the design lane load.

Strength-2 Limit State:

- ODOT Type STP-5A Permit truck (or trucks per LRFD 3.6.1.3).
- ODOT Type STP-5C Permit truck
- ODOT Type STP-SL Permit truck

[New Seismic Designs ---- Multi-Span Bridges]:

Seismic design is by single-mode (multi-mode) analysis in accordance with the "AASHTO LRFD Bridge Design Specifications" as modified by the "ODOT Bridge Design & Drafting Manual". The site peak bedrock acceleration coefficients (A) for the 500 year (serviceable) and 1000 year (no collapse) return periods are ___g and ___g respectively and the assumed site coefficient (S) is _____. The Response Modification factors used are: R=___ for column moments, R= 0.8 for abutment connections, and R= 1.0 for other components.

[New Seismic Designs ----Single-Span Bridges]:

Seismic design is in accordance with the "AASHTO LRFD Bridge Design Specifications" as modified by the "ODOT Bridge Design & Drafting Manual" for 500- and 1000-year criteria. The site peak bedrock acceleration coefficients (A) for the 500 year (serviceable) and 1000 year (no collapse) return periods are ___g and ___g respectively and the assumed site coefficient (S) is _____.

[Widenings which do not carry the existing structure]:

Seismic design for widening is by single-mode (multi-mode) analysis, with Response Modification Factors, in accordance with the "AASHTO LRFD Bridge Design Specifications" as modified by the "ODOT Bridge Design & Drafting Manual". Seismic design is based on ___ ft of superstructure width and is not designed to carry the seismic load of the existing structure. The site peak bedrock acceleration coefficients (A) for the 500 year (serviceable) and 1000 year (no collapse) return periods are ___g and ___g respectively and the assumed site coefficient (S) is _____.

General Notes: - (continued)

[Widenings which do carry the existing structure]:

Seismic design for widening is by single-mode (multi-mode) analysis, with Response Modification Factors, in accordance with the "AASHTO LRFD Bridge Design Specifications" as modified by the "ODOT Bridge Design & Drafting Manual". The widened structure is designed to resist the full seismic load including the existing structure. The site bedrock acceleration coefficients (A) for the 500 year (serviceable) and 1000 year (no collapse) return periods are ___g and ___g respectively and the assumed site coefficient (S) is ___.

[Phase 1 Seismic Retrofit Designs - select appropriate sections:]

Seismic retrofit design to prevent superstructure pull-off is based on a site bedrock acceleration coefficient (A) of ___g and an assumed site coefficient (S) of ____.

[Simple Span Support Connections:]

Longitudinal design forces:

Force to prevent pull-off by single-mode analysis, without substructure stiffness considered, with a maximum response not greater than $2.5 \times A$.

Transverse design forces:

Force equal to $2.5 \times A \times$ supported dead load.

[Continuous Span Series Support Connections:]

Longitudinal design forces:

"Plastic hinging" of columns and forces to prevent pull-off by single-mode analysis, considering substructure stiffness with column capacity limitation (strength), maximum response not greater than $2.5 \times A$.

Transverse design forces:

"Plastic hinging" of column(s) (and x-beam frame).

[In-Span Hinges:]

Longitudinal design forces:

"Plastic hinging" of columns and forces to prevent pull-off by single-mode analysis, considering substructure stiffness with column capacity limitation (strength), maximum response not greater than $2.5 \times A$.

Transverse design forces:

Force equal to $2.5 \times A \times$ supported dead load.

Cable for seismic restraint devices will be furnished by the Department. See Section 00160.30 of the Special Provisions.

() indicates (Options), [] indicates [Instructions]

All Bent(s), Provide _____ [insert pile type & grade of steel*] piling (with reinforced tips) driven (open-ended or closed-ended) to an ultimate capacity of _____ kips per pile.

* *example* ==> Pipe Pile ==> 12-3/4 x 0.375, ASTM A252 (Grade 2)(Grade 3)

H-Pile ==> HP 10 x 42, ASTM (A36) (A572)

General Notes: - (continued)

Pile tip elevation for minimum pile penetration at (All) Bent(s) (___) (is elevation ____ feet) (according to the Pile Penetration Table).

[Use one of the following as directed by the Foundation Designer]

Drive (Bent ___), (All) piling to the specified ultimate capacity using driving criteria developed from a Wave Equation Analysis.

Drive(Bent ___), (All) piling to the specified ultimate capacity using driving criteria developed from the ODOT Gates Equation.

Determine (Pile capacities from the results of Capwap Analysis and/or Dynamic Pile Load Tests as specified in the Special Provisions.

(If applicable:)

Support all falsework on driven piling.

NOTE: If project plans have a separate footing plan sheet, place all foundation design notes on the footing plan sheet and reference them in the "General Notes"; "See Footing Plan for foundation design notes."

Provide spiral column reinforcement according to ASTM Specification A706, AASHTO Specifications M31 (ASTM A615) Grade 60, AASHTO M225 (ASTM A496), or AASHTO M32 (ASTM A82).

Provide all (other) reinforcing steel according to ASTM Specification A706, or AASHTO M31 (ASTM A615) Grade 60. (Provide Field bent stirrups according to ASTM Specification A706.) Use the following splice lengths (unless shown otherwise):

Reinforcing Splice Lengths (Class B) Grade 60										
Bar Size	#3	#4	#5	#6	#7	#8	#9	#10	#11	#14 & #18
Uncoated	1'-0"	1'-4"	1'-8"	2'-0"	2'-8"	3'-6"	4'-4"	5'-7"	6'-9"	Not permitted
Coated	1'-5"	1'-10"	2'-4"	2'-10"	3'-9"	4'-11"	6'-1"	7'-10"	9'-6"	Not permitted

Splice reinforcing steel at alternate bars, staggered at least one splice length or as far as possible, unless shown otherwise.

Support the bottom mat reinforcing steel from the forms with precast mortar blocks at 24" maximum centers each way. Support the top mat of reinforcing steel from the bottom mat of reinforcing steel with reinforcing bar supports by Dayton Superior Co. (SBU, BBU, or CHCU) or approved equal at 24" maximum centers.

Use (Stainless steel)(Epoxy coated)(uncoated) reinforcing steel in the deck (and bridge end panel). This includes top and bottom longitudinal bars, (and) top and bottom transverse bars, (and all bars extending into the (sidewalk)(curb)(parapet)).

Epoxy coat reinforcing steel, except prestressing steel, in precast beams (slabs, boxes).

General Notes: - (continued)

Epoxy coat reinforcing steel in the upper portion of the prestressed (slab) [or] (box). This includes top longitudinal bars, top transverse stirrup ties and bars extending from the prestressed (slab) [or] (box) into the parapets or curbs.

Place bars 2" clear of the nearest face of concrete (unless shown otherwise). The top bends of stirrups extending from beam stems into the top slab may be shop or field bent (unless shown otherwise). The top bends of stirrups extending from prestressed precast units may be shop or field bent (unless shown otherwise).

Do not fabricate reinforcing steel for columns (and walls) until final footing elevations have been determined in the field.

Provide Class ____ - ____ concrete in post-tensioned box girder superstructure (prestressed-precast units) and as shown on detail plans. See dwg. _____.

Provide Class **HPC4350** – 3/4 concrete in deck (except in prestressed or post-tensioned sections).

Provide Class ____ - 1 1/2, 1 or 3/4 concrete in (columns, footings, etc.).

Provide Class 3600 (Seal Concrete) - 1 1/2, 1 or 3/4 concrete in seals.

Provide Class 4350 - 1 1/2, 1 or 3/4 concrete in reinforced concrete end panels.

Provide Class 3600 - 1 1/2, 1 or 3/4 concrete for All (other) concrete.

Provide Class 3600 - 1 1/2, 1, 3/4 or 3/8 concrete in walls with form liners.

Provide Class ____ - ____ concrete in precast prestressed (beams, boxes, slabs) according to detail plans. See dwg. _____. The minimum strength of concrete at transfer of prestress is ____ psi.

Provide prestressing steel according to detail plans.

Provide structural steel according to (AASHTO) [or] (ASTM) Specifications in accordance with detail plans.

("Galvanize-Control Silicon" – provided silicon content of the base metal in either of the ranges 0 to 0.04 percent, or 0.15 to 0.25 percent.)

Provide (7/8" diameter) (Type 3) high-strength fasteners at structural connections according to AASHTO Specification M164 (ASTM Specification A325) (unless shown otherwise).

Provide (lock-pin and collar) (black) (coated) (mechanically galvanized) (hot dip galvanized), high-strength fasteners (including washers).

Tighten high-strength fasteners using the (lock-pin and collar fastener tightening) (direct tension indicator tightening) (tension control fasteners tightening) (turn-of-nut tightening) method(s).

See the Special Provisions for detailed coating and tightening requirements.

Note: Consult with the Steel Design Standards and Practice Engineer to review structural steel and painting General Notes.

General Notes: - (continued)

Provide Douglas Fir (non-laminated) timber conforming to _____ Grade [insert lumber grade] according to WCLIB rules.

Incise and treat sawn members with _____ [insert appropriate treatment from Section 02190] to a minimum retention level of _____ pcf [insert appropriate treatment level] in accordance with AWWA Specification C-2.

Provide all glued laminated timber members according to the requirements of the current American Institute of Timber Construction (AITC) Timber Construction Standards.

Allowable stresses in glued laminated members are per the latest version of AITC Specification 117.

Provide [insert wood species] glued laminated stringers according to combination symbol _____. [insert combination symbol]

Provide [insert wood species] glued laminated deck panels and rail posts according to combination symbol 2. [insert combination symbol]

Mark glued laminated stringers "Top" on the top at both ends.

Incise and treat glued laminated timber members with _____ [insert appropriate material from Section 02190] to a minimum retention level of _____ pcf. [insert appropriate level of retention] Treat laminated members after laminating in accordance with AWWA Specification C-28.

Perform cutting and drilling of timber members before preservative treatment. No field cutting of treated material will be permitted unless absolutely necessary. In the event of injury, drilling or cutting of treated material, field treat according to AWWA Specification M-4.

Provide structural steel, dowels (etc.) according to ASTM Specification _____. [insert Specification number] Provide all bolts, lag nuts and drift pins shall conform to AASHTO Specification M314, Grade 35 (ASTM A307) and/or AASHTO M314 Grade 105 (ASTM A449) as shown on the detail plans. Hot-dip galvanize structural steel, dowels, miscellaneous metal, bolts, lag bolts and drift pins after fabrication.

Bridge Data System Structure and Drawing Number Request Form

Structure Number: Status: Owner:

Structure Name:

Year Built: Type: Subtype:

Region: District:

City: County:

Highway: Route:

Milepoint: Direction:

Township: Range: Section:

Configuration:

of Spans:

Overall Length: Curb to Curb Width:

Out of Out Width:

Comments:

Requestor's Company:

Requestor: ODOT Key #:

	Drawing Number	Drawing Description
1		
2		
3		
4		
5		
6		
7		
8		
9		
10		
11		
12		
13		
14		
15		
16		
17		
18		
19		
20		

BDSRequest.xls

REV 10/05

A2.7.11.1

As-Constructed Drawings

Bridge Design and Drafting Manual - October 2005
Oregon Department of Transportation

Office Name
Office Phone: (000) 000-0000
Fax Phone: (000) 000-0000

September 1, 2005

File Code:

TO: Project Manager Name
Street address
City, State, Zip

FROM: Bridge Manager Name, P.E.
Title

SUBJECT: Bridge Name and Number
Project Name
Highway and Milepost
County Name

Attached are copies of "As-Constructed" plans for these structures for your reproduction and distribution. Please send one copy to the Region Bridge Inspector and one copy to the District Maintenance Manager. Any additional distributions may be made at your discretion.

Sender Initials:

Attachment:

cc: Region Bridge Inspector Name, Region ? Bridge Inspection /w/ 1 set 11" x 17" paper

bc: Gary Bowling, Bridge Operations Managing Engineer /w/ 1 set 11" x 17" paper

REV 10/05