


No. 1 WINZE

1" = 20' 1/26/44
S.P.W.


N. End Cut Samples

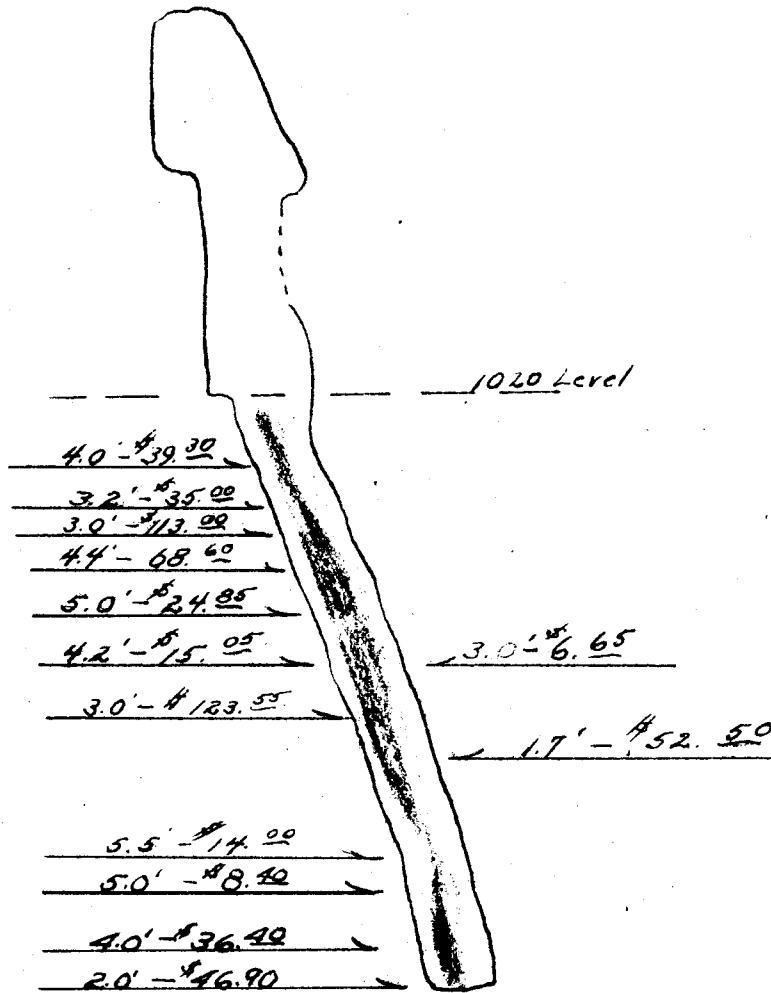


No. 1. WINZE

1" = 20' 3/4/42
S.P.W.

S. End Cut Samples

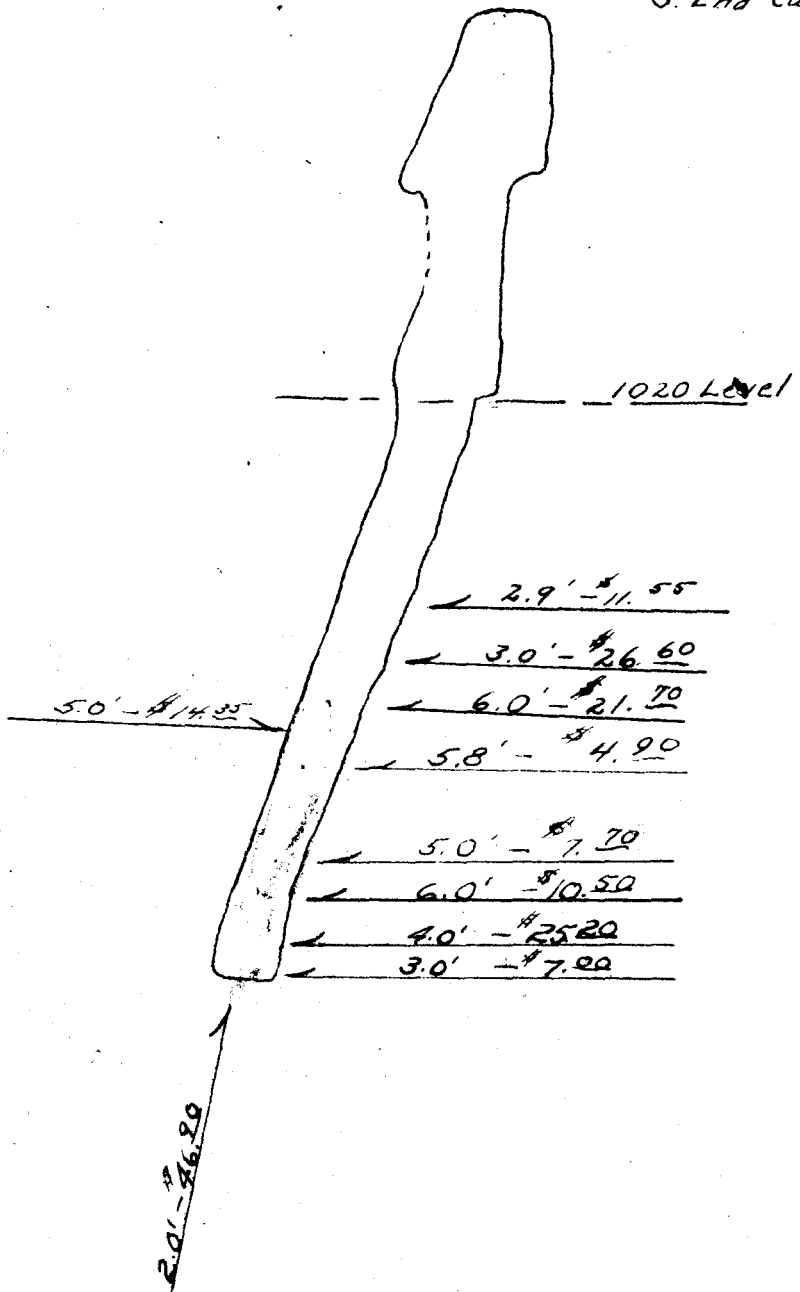


Use 1"x8" Scabs as shown to hold posts in position
 Use on top + bottom of all members

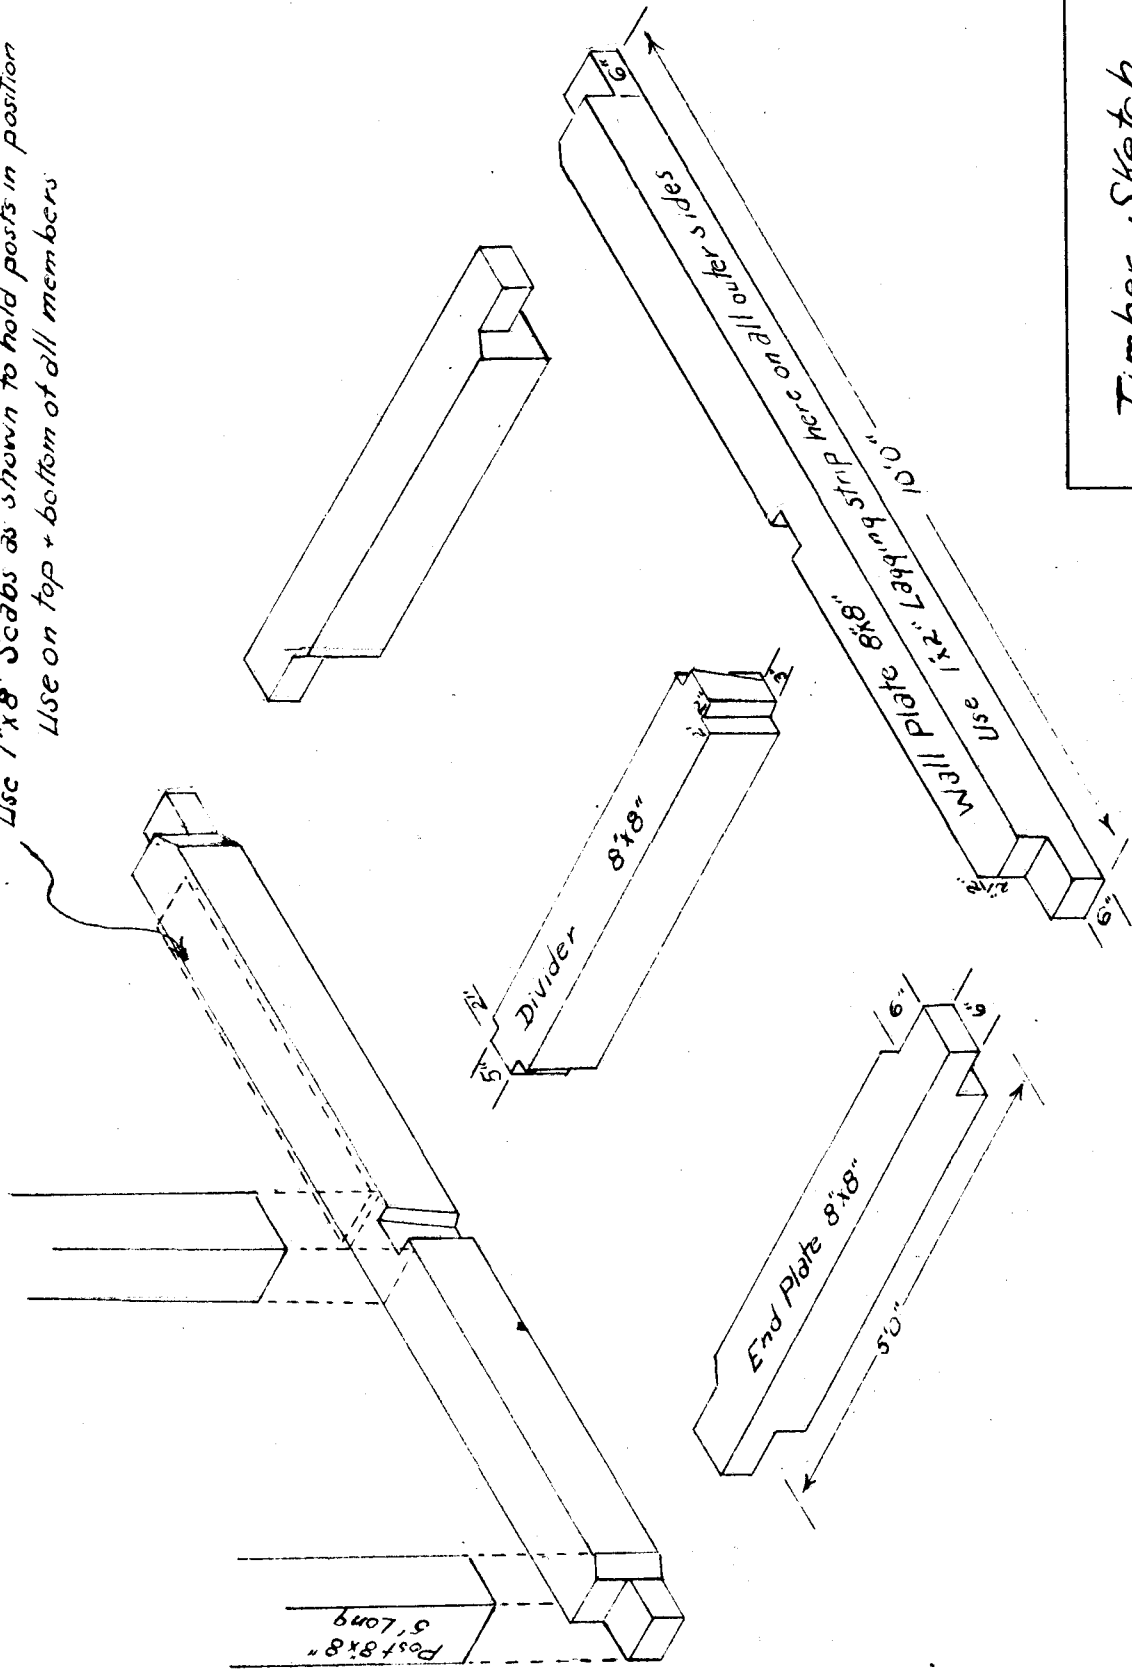

Timber Sketch
 No 1 Winze
 Benton Mine
 Scale - 1/2" = 1'

Johnson Claims
 Mt Reuben
 near Glendale Oregon

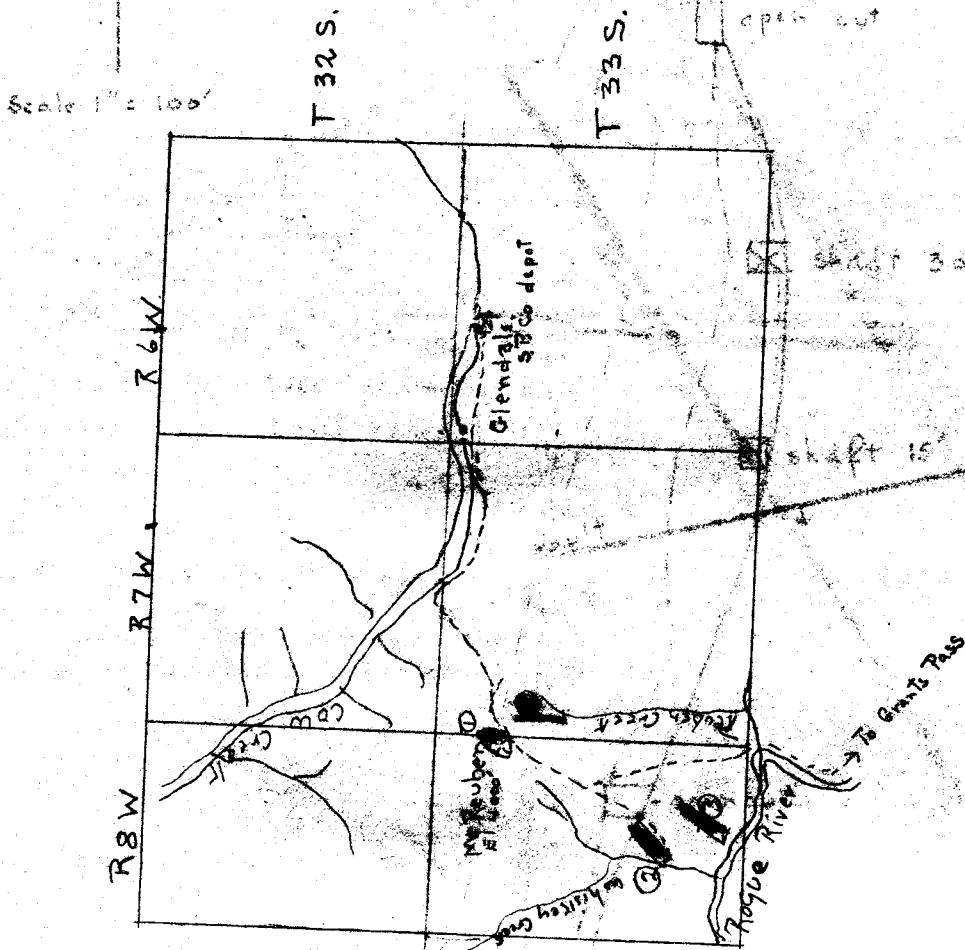

- ① Johnson claim
- ② Benton Mine
- ③ JCL Mine
- ④ Reported showing of copper and nickel ahead of Reuben Creek.

Roads = - - -

Scale 1 miles


Johnson Claims
Mt. Reuben
near Goldendale, Oregon

Looking N 10° E

Vertical section

1" = 10'

Scale 1" = 100'

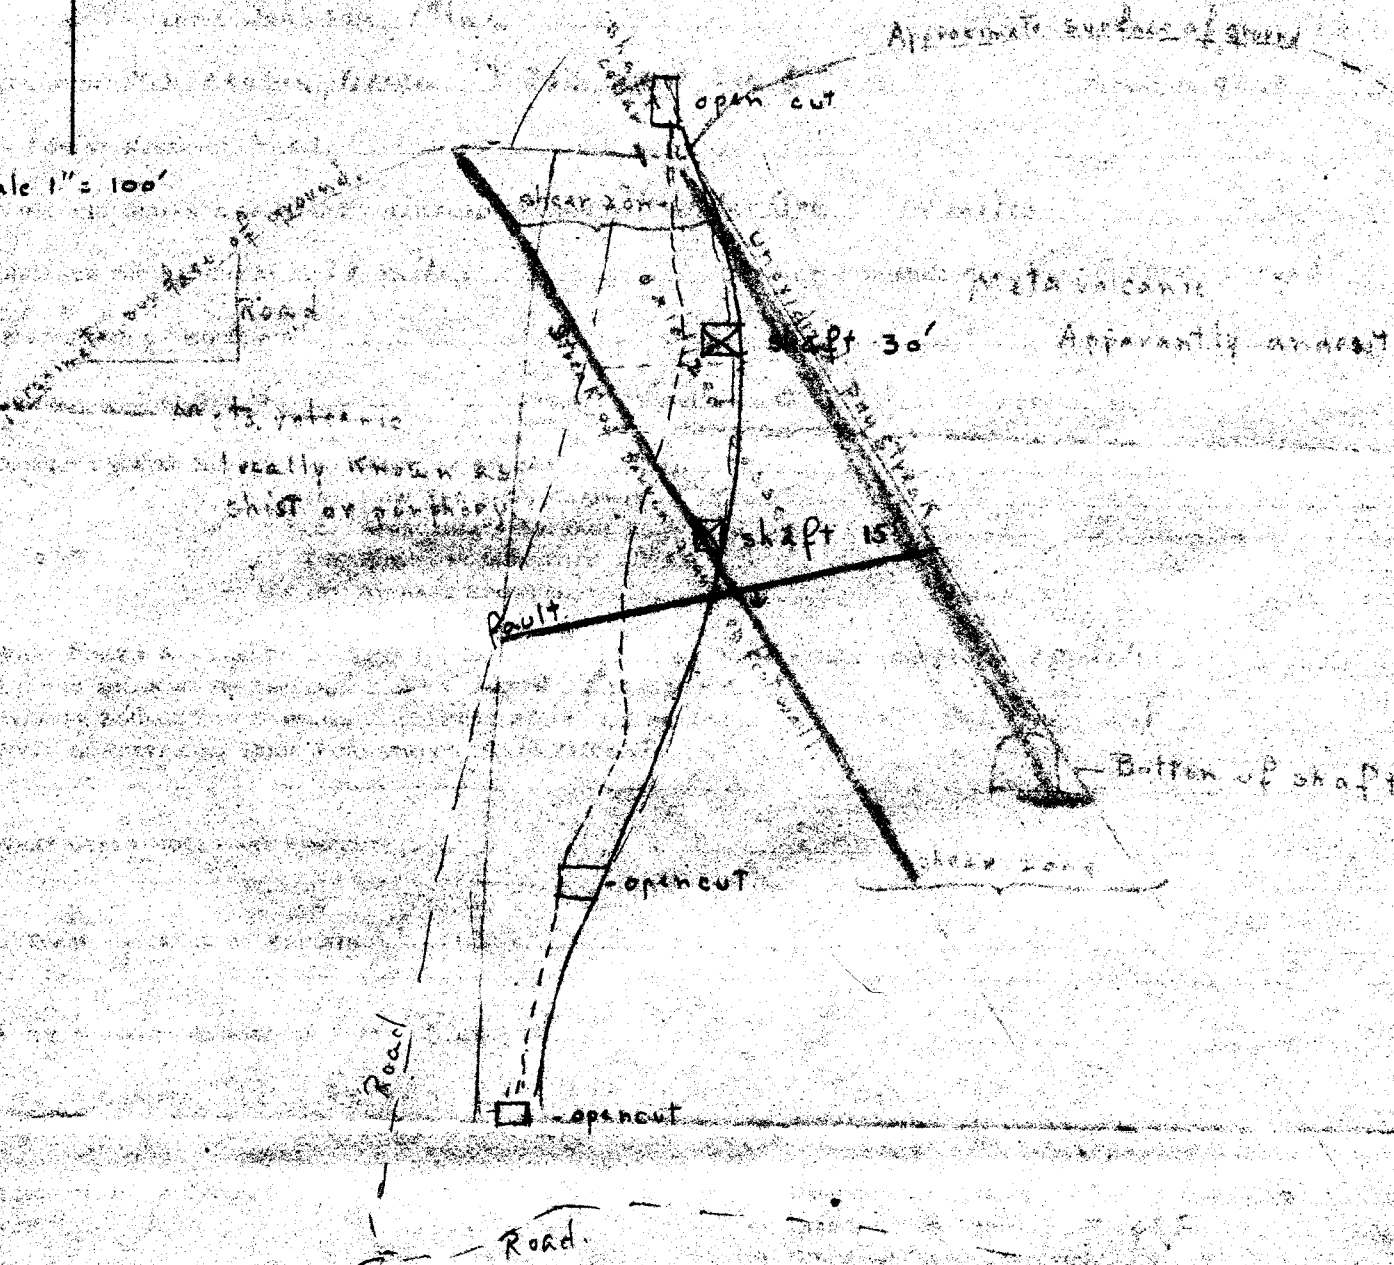


possibly diorite below

Johnson Claims
Mt Reuben
Near Gladvale, Oregon.

Looking N 10° E

vertical section

1" = 10'

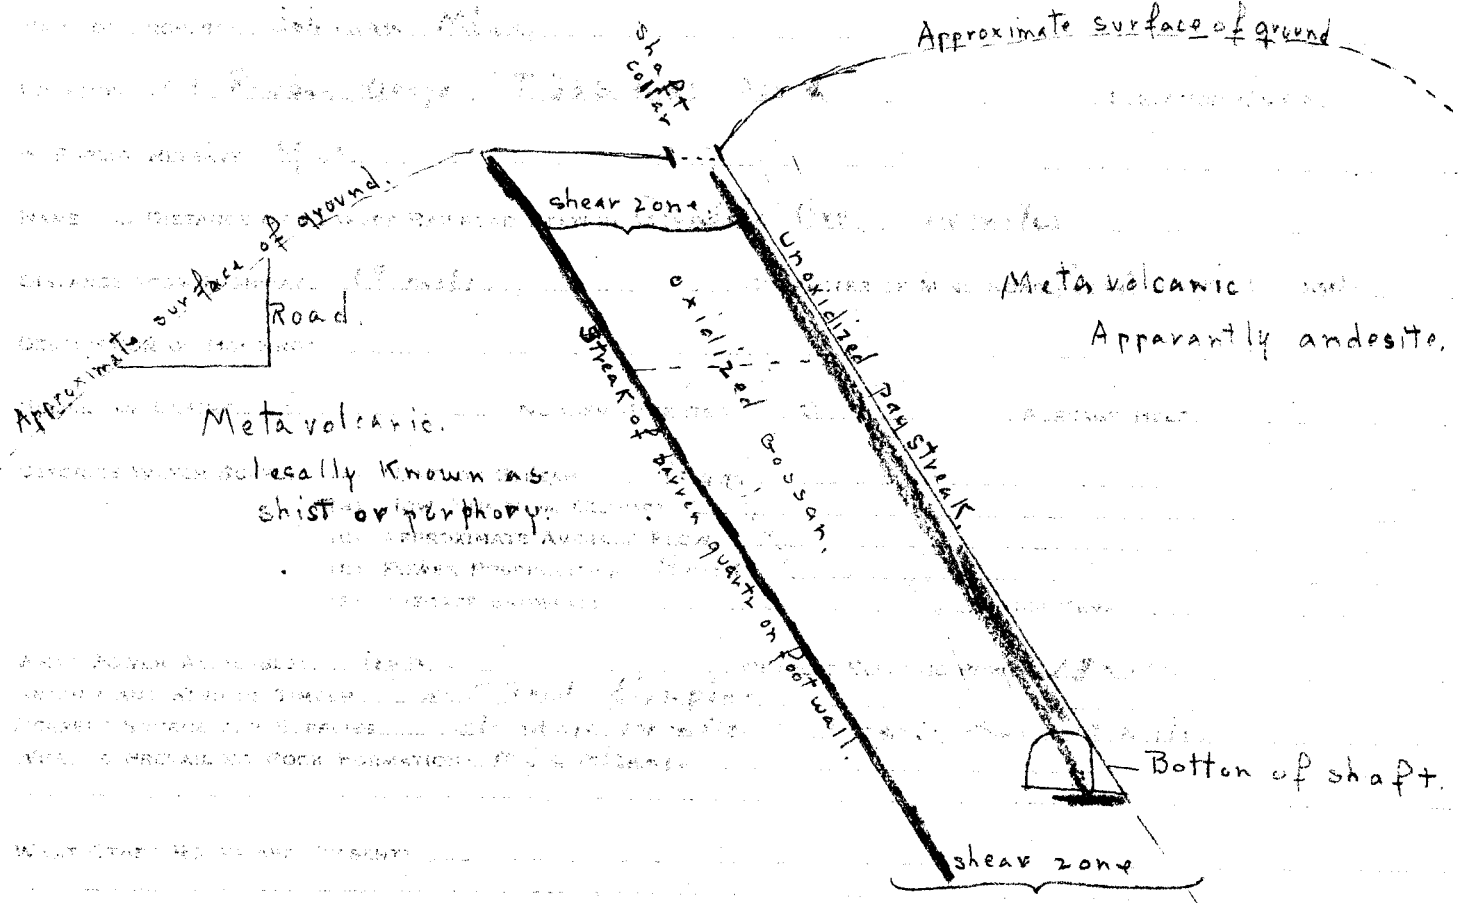

Approximate surface of ground
Road
Meta volcanic.

schistally known as
shist or porphyry

Meta volcanic
Apparently andesite.

Bottom of shaft

possibly diorite below



IMPORTANT MESSAGE

FOR A 1104
 DATE 7-31-95 TIME 9:45 AM
 M. Joe & Quimby
 OF Merlin, OR
 PHONE 303-496-1841
AREA CODE NUMBER EXTENSION

TELEPHONED	325	PLEASE CALL	325
CAME TO SEE YOU		CALL AGAIN	97532
WANTS TO SEE YOU		RUSH	
RETURNED YOUR CALL		SPECIAL ATTENTION	

MESSAGE
Dayton Mine - Josephine
Dutch Mining Co.
CAF works w/ Prob.
Shut down in 1942
Several Reports
 SIGNED 150 TPD - 10-12 yds + other
Patented, veins, water


BASICS 1200' x 3.0' x .39 OPT. 24 OPP
 incl. Development

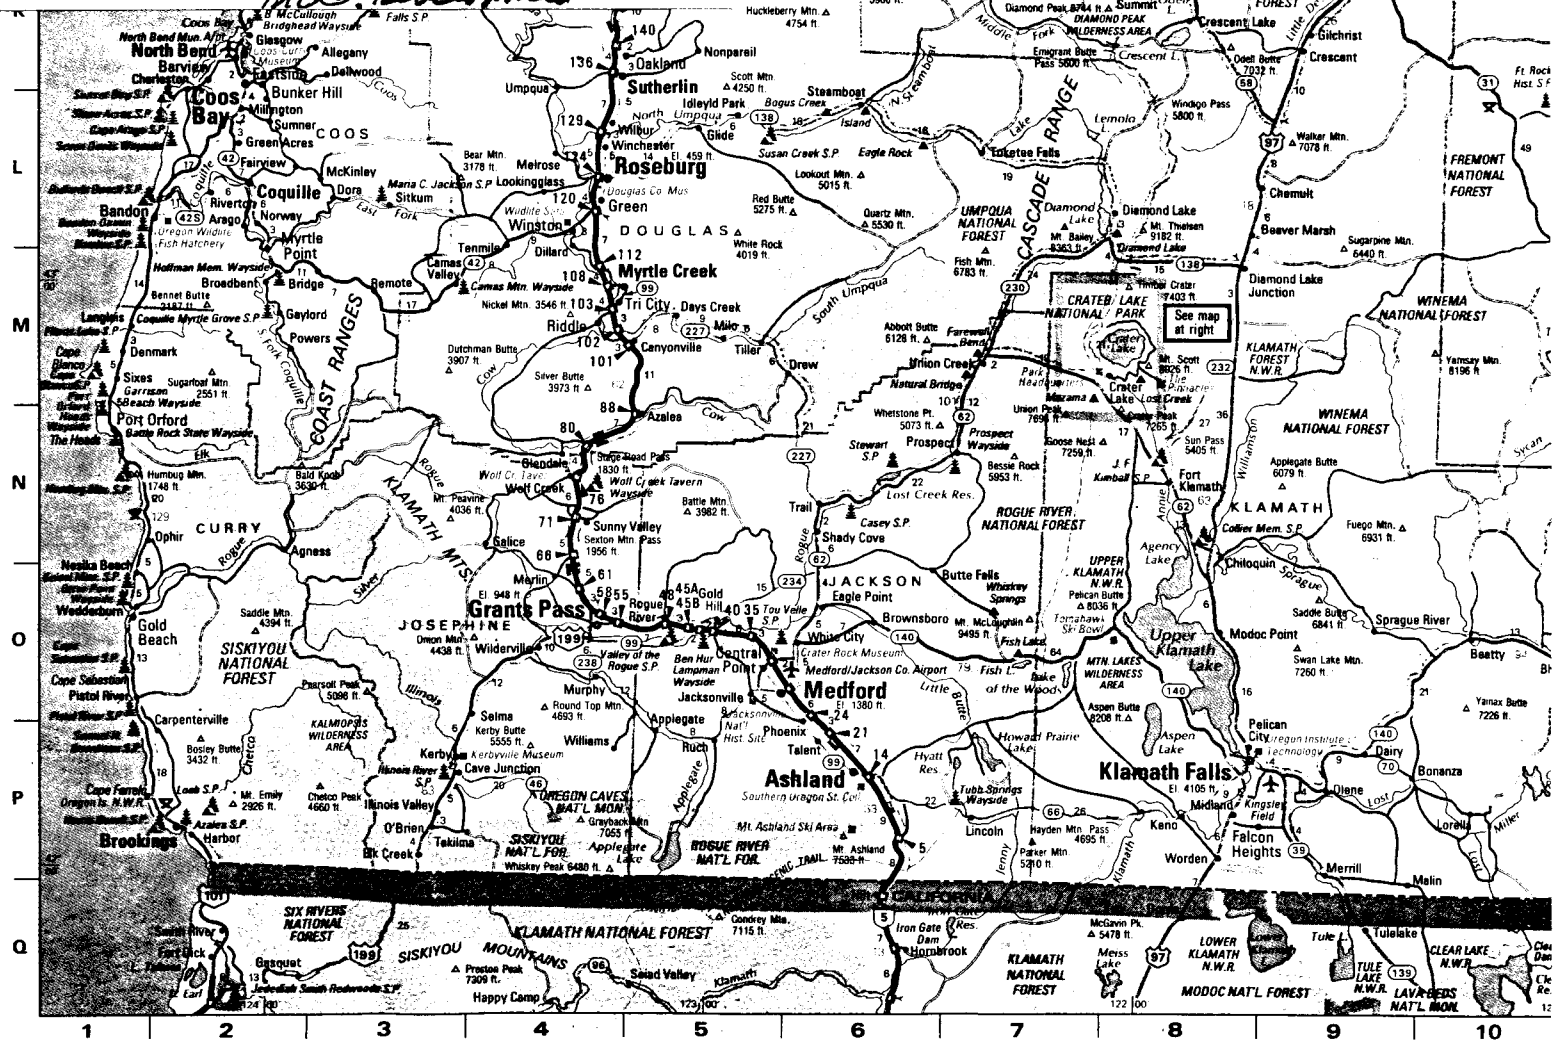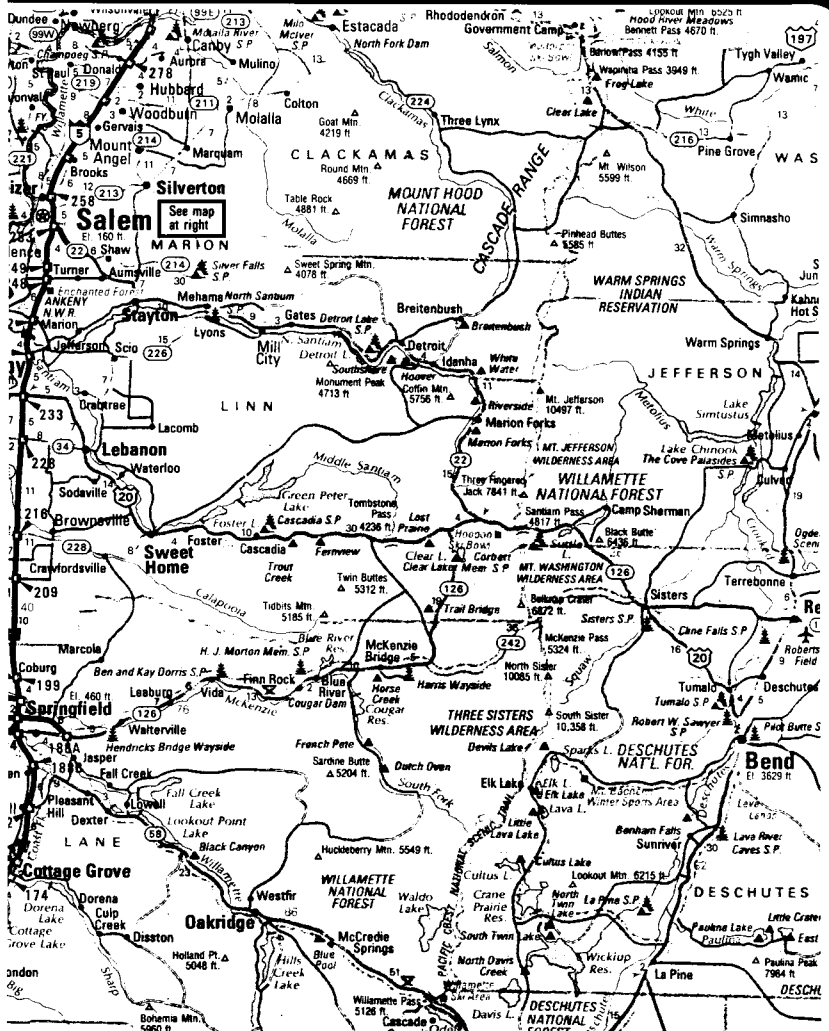

BENTON GROUP
Josephine County, Ore.

NORTH

SKETCH No. 1

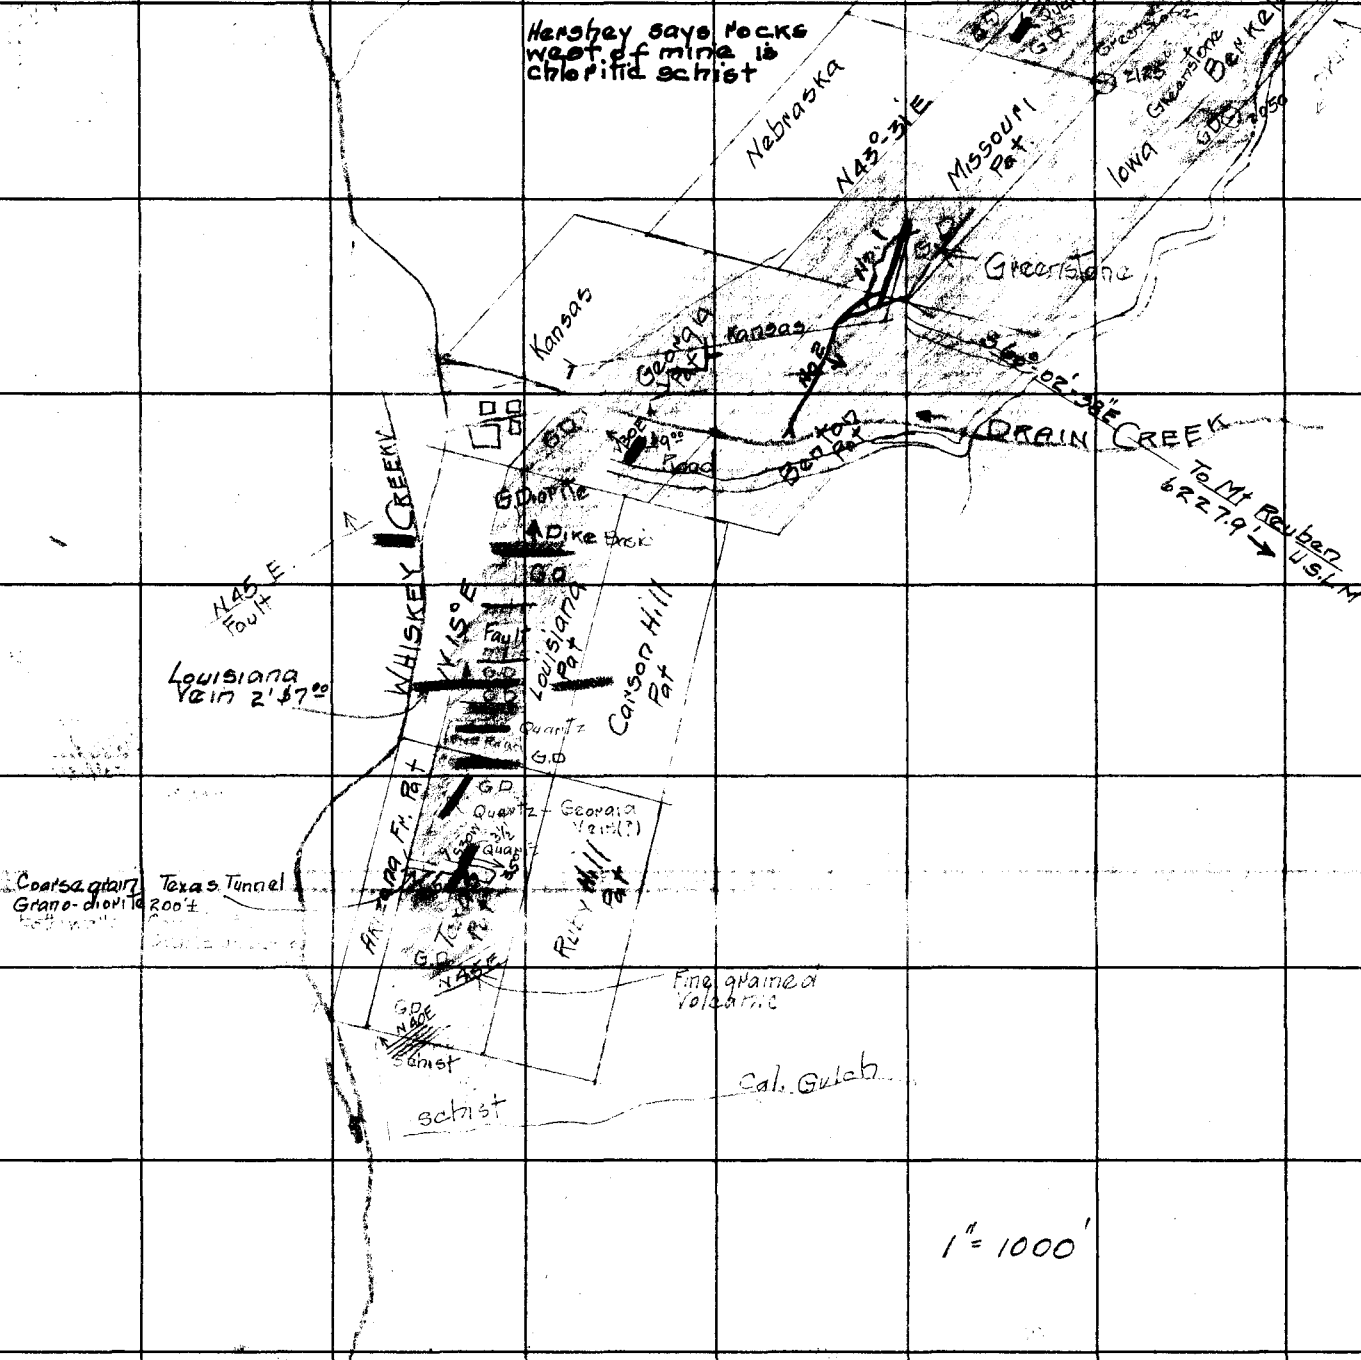


Hershey says rocks west of mine is chloritid schist

1" = 1000'

gold content at 0.30 oz/ton over an average width of 4.1 feet. Subsequent mining, starting at Benton No. 2 and stopeing up toward No. 1 resulted in an average mill head of 0.17 oz/ton for the territory immediately above No. 2 tunnel. This stope was carried up for about 60 feet from No. 2 at which point the quartz split into small stringers and the grade became too low to mill. The foregoing figures indicate a dilution of about 1 to 1.

BENTON MINE
GLENDALE, OREGON

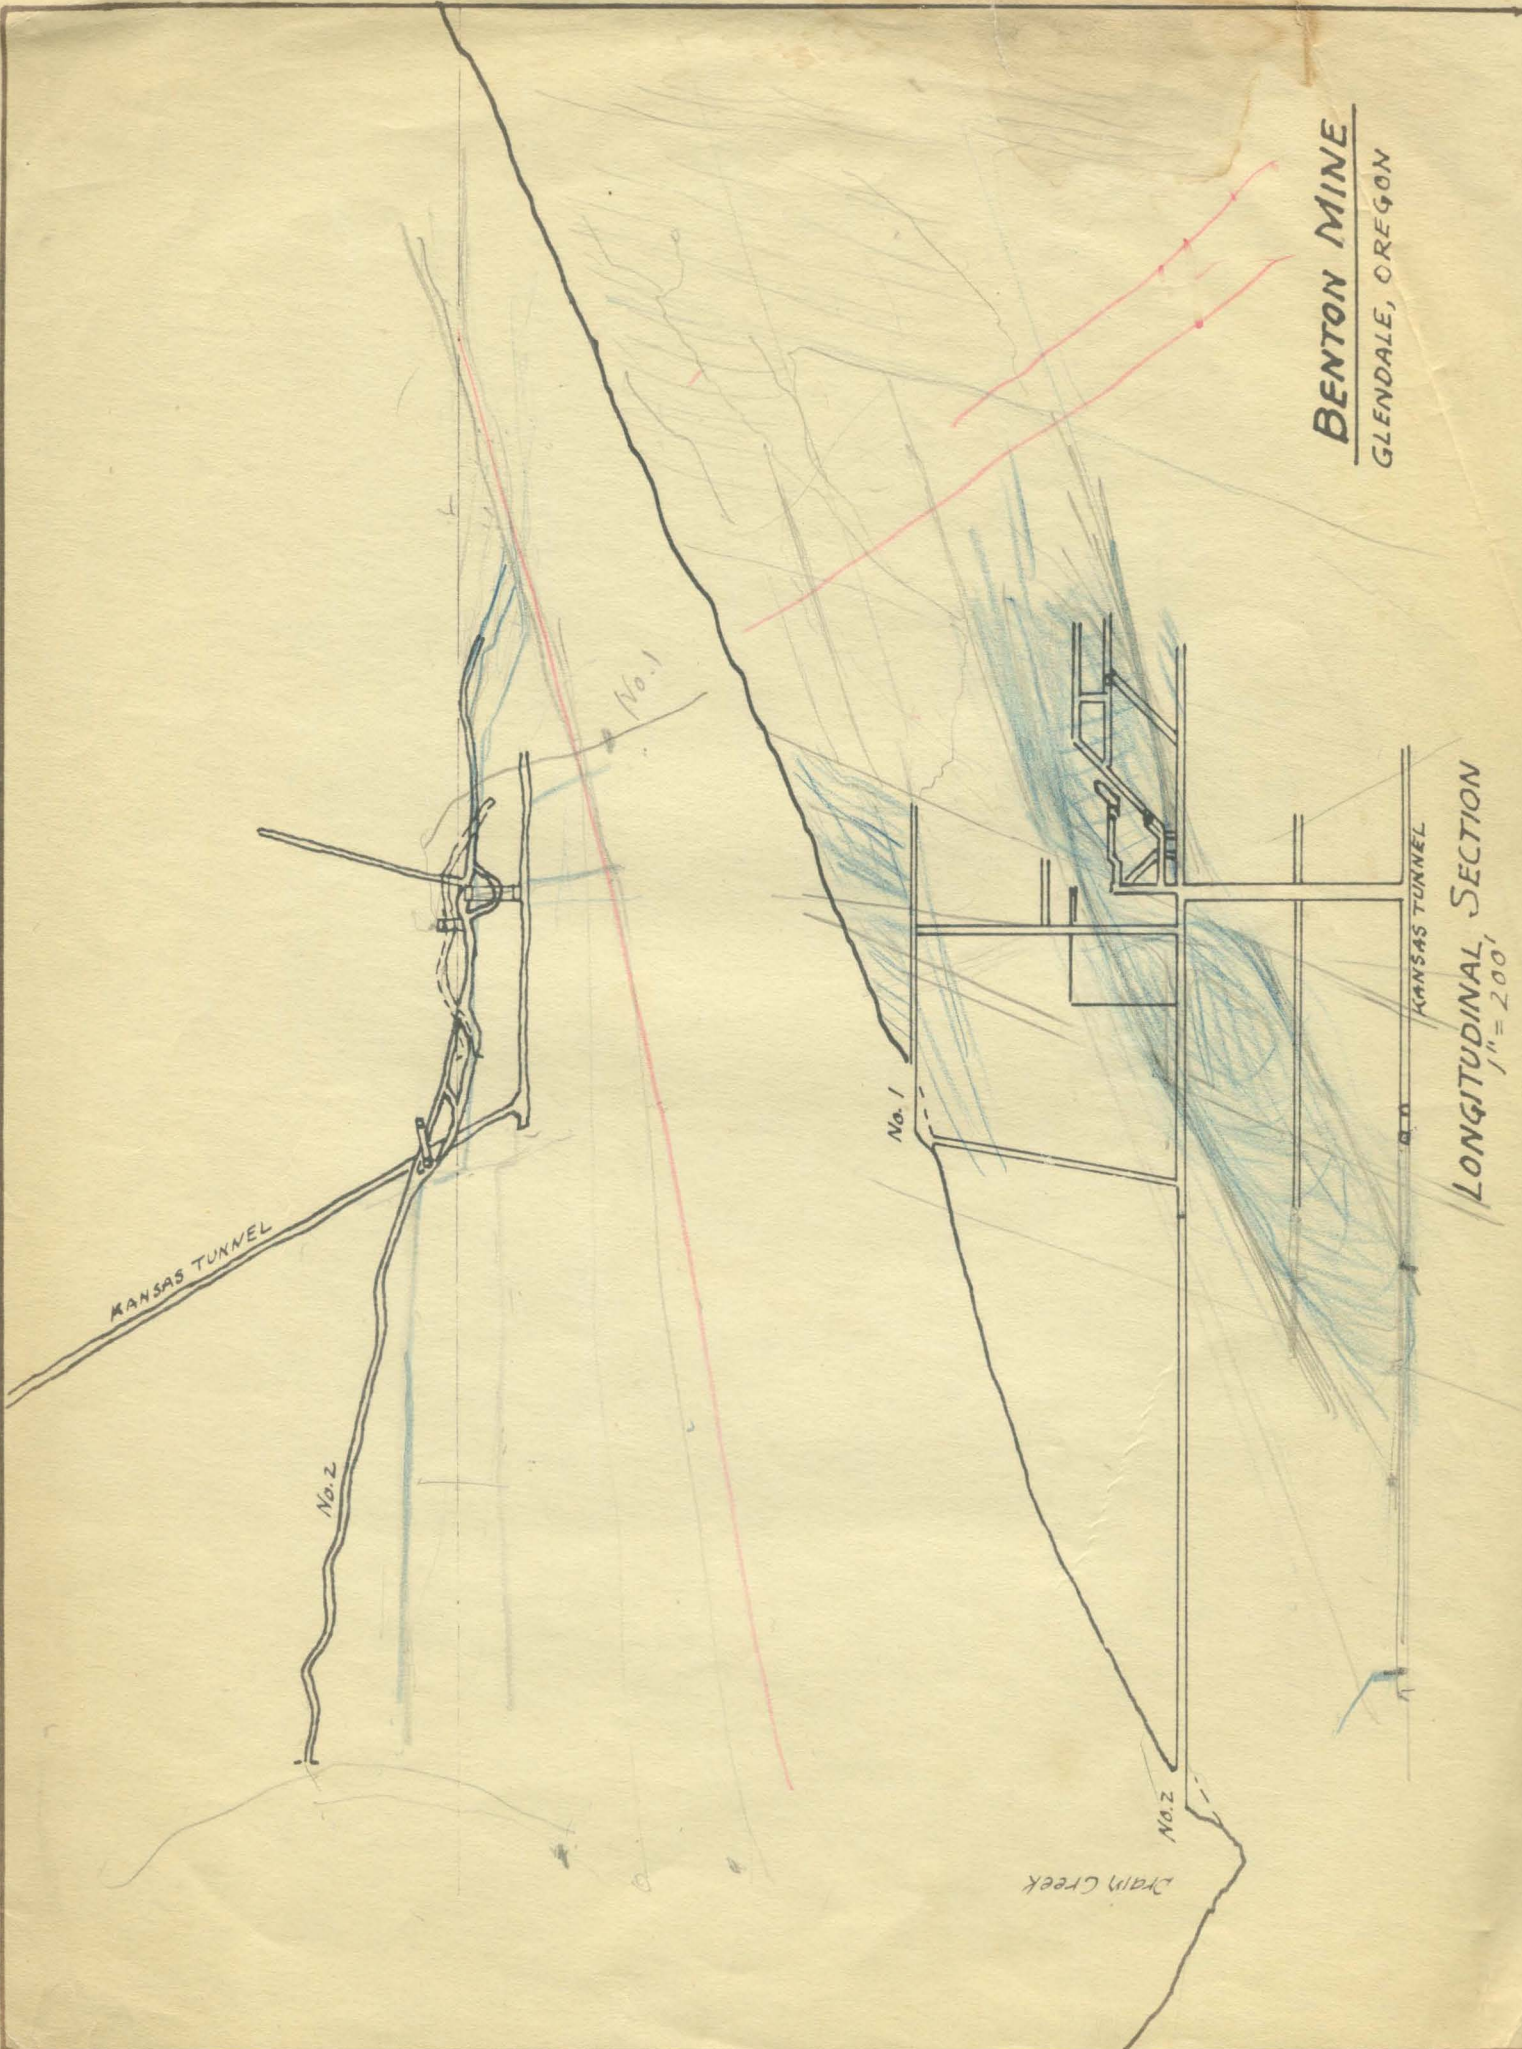

LONGITUDINAL SECTION
1" = 200'

KANSAS TUNNEL

No. 2


No. 1

No. 1

No. 2

Drain Creek

KANSAS TUNNEL

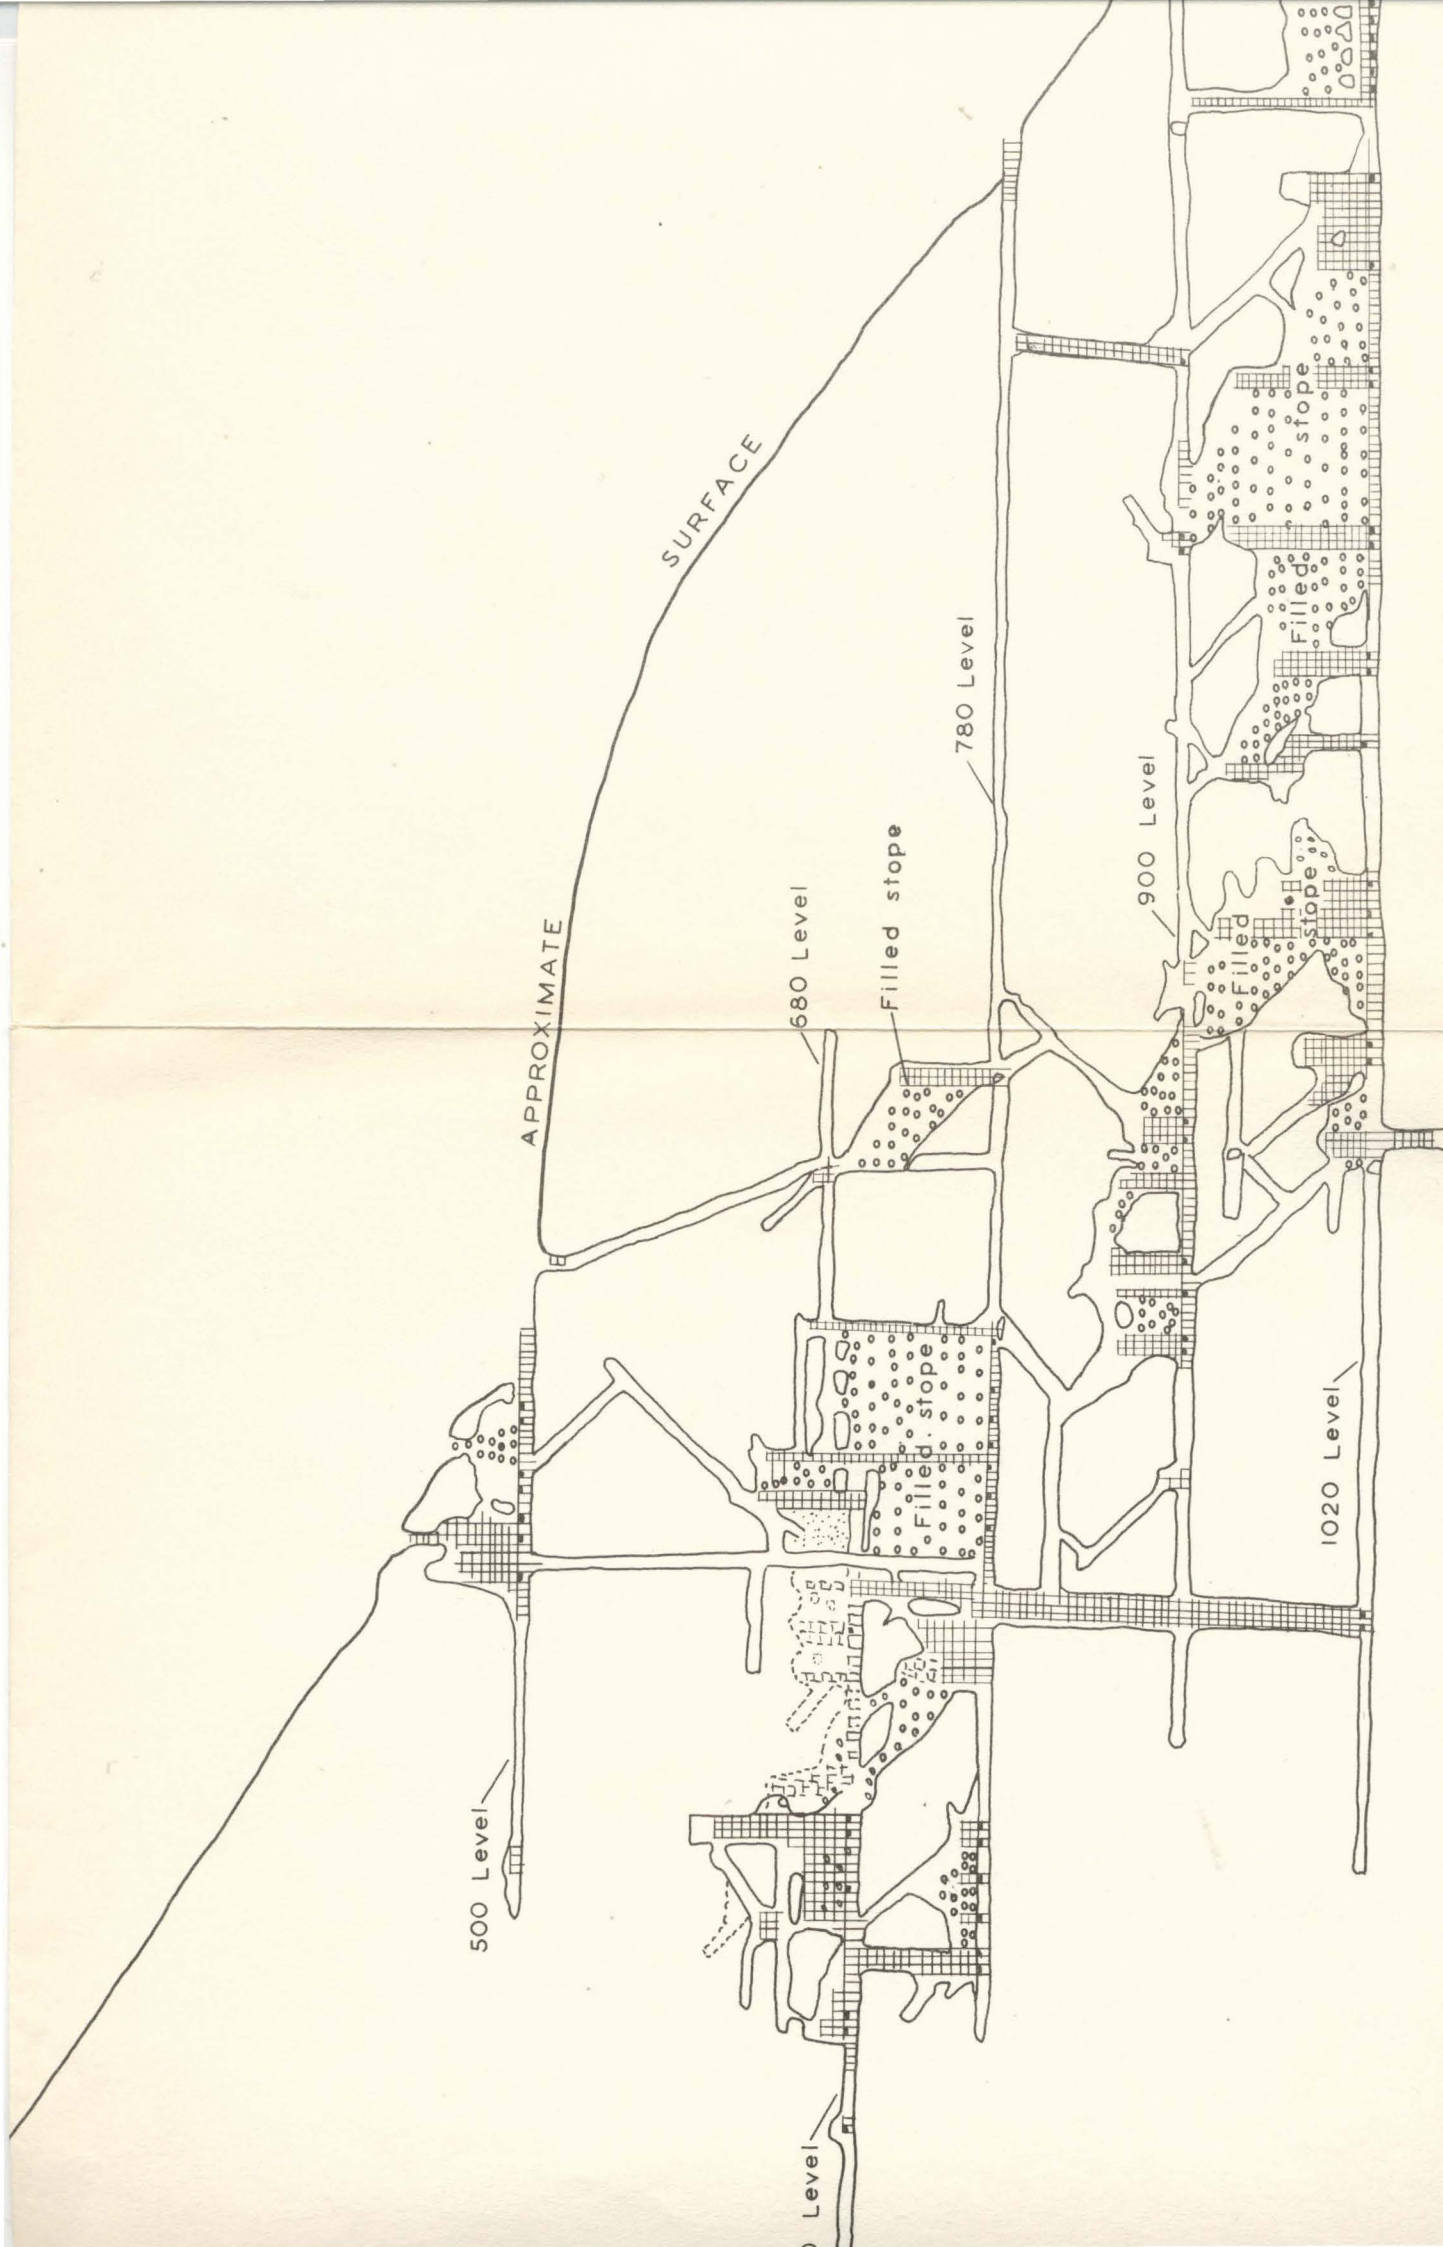

SECTION A-A' LOOKING S. 58° E

ELEVATION

1600'

1500'


1400'

1300'


1200'


1100'

1000'

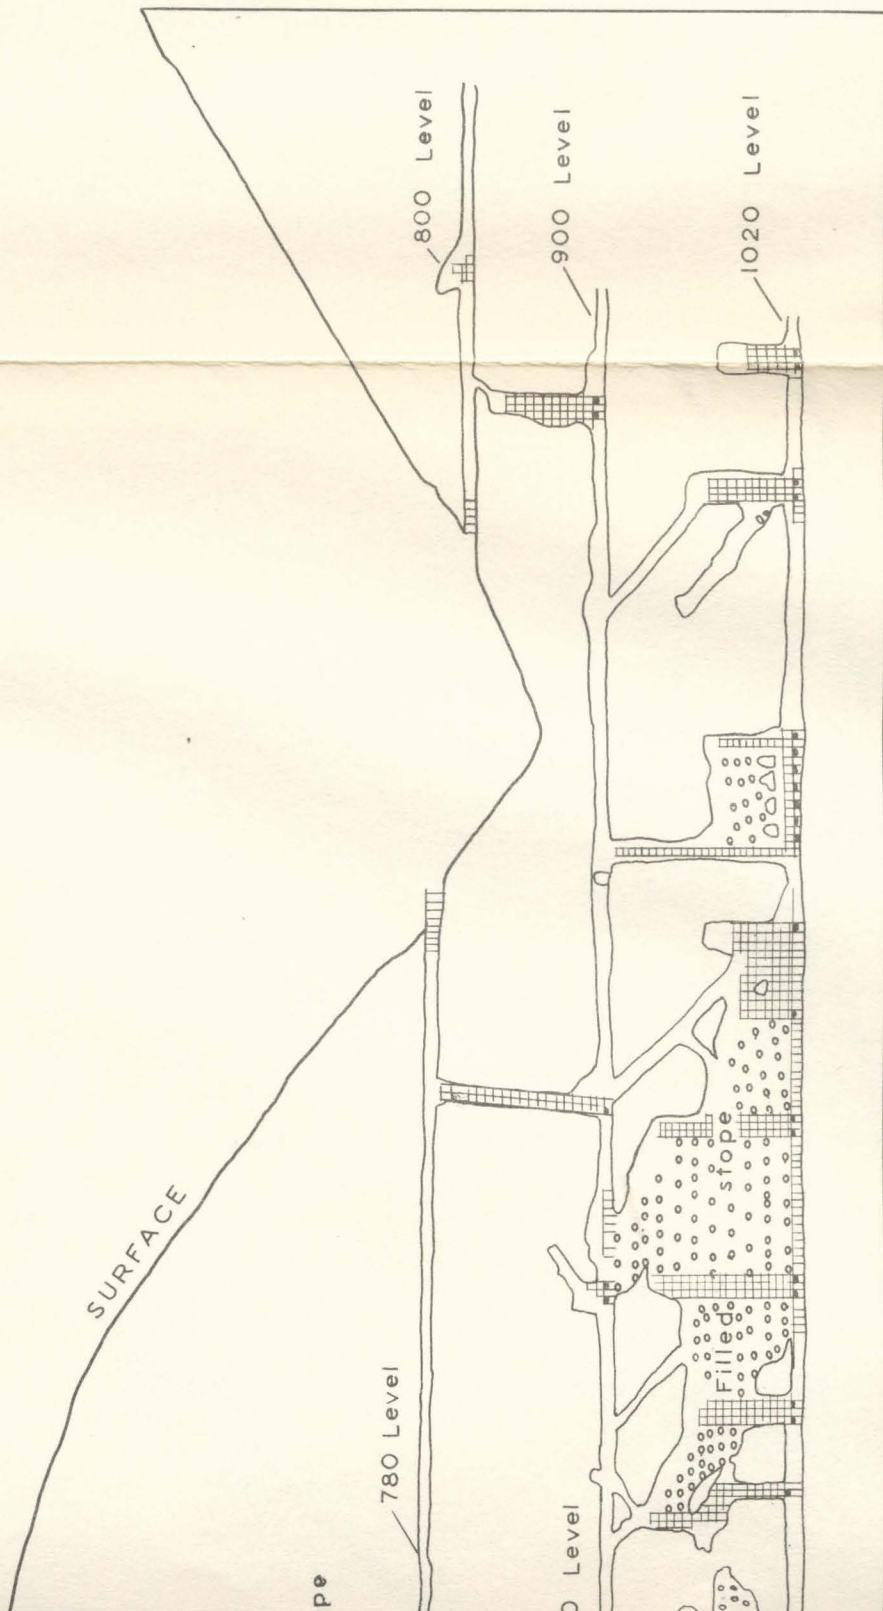


LOOKING S. 58° E

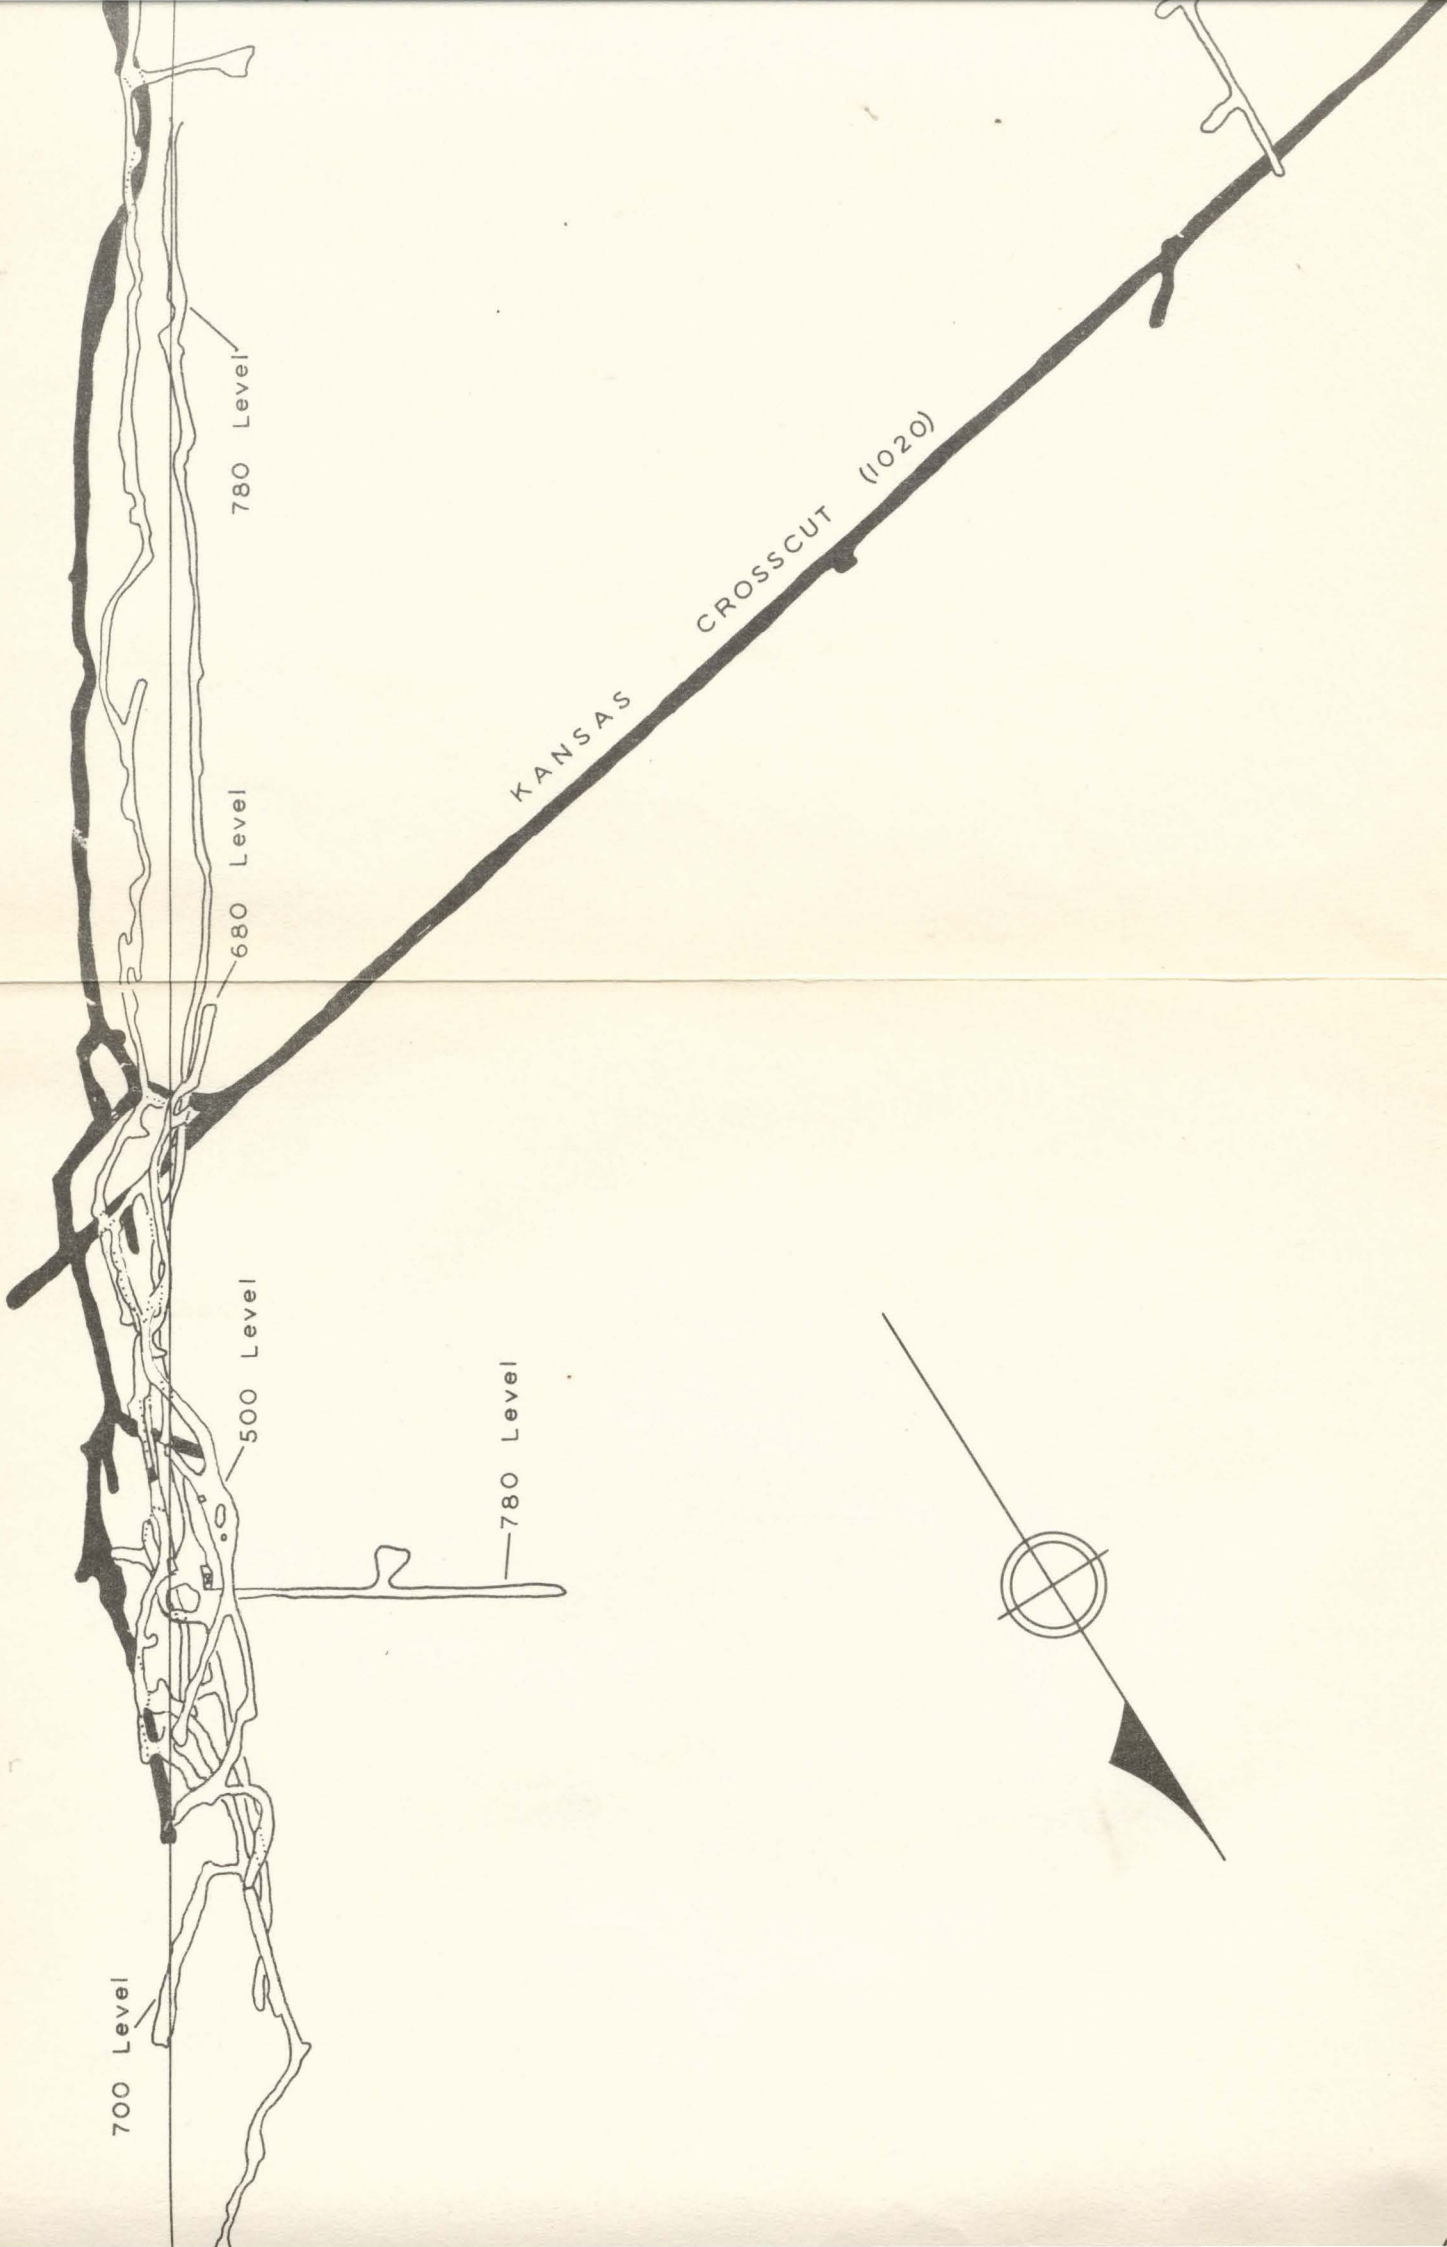

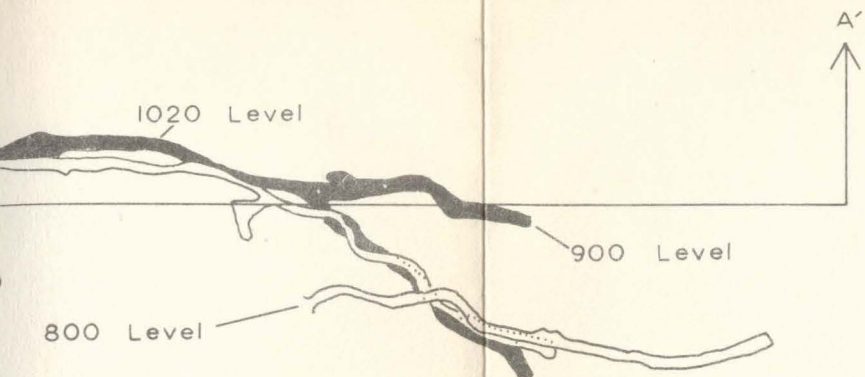

COMPOSITE PLAN AND SECTION
of the
BENTON MINE

MT. Reuben District, Josephine County, Oregon
Secs. 22,27 T. 33 S. R. 8 W.

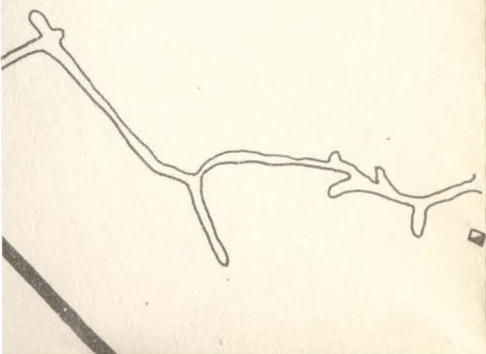

GEORGIA TUNNEL

EAST

GOLD BUG

GREENSTONE


BENTON FAULT

ARKANSAS TUNNEL

GRAND DIORITE

WEST

CROSS SECTION LOOKING NORTH

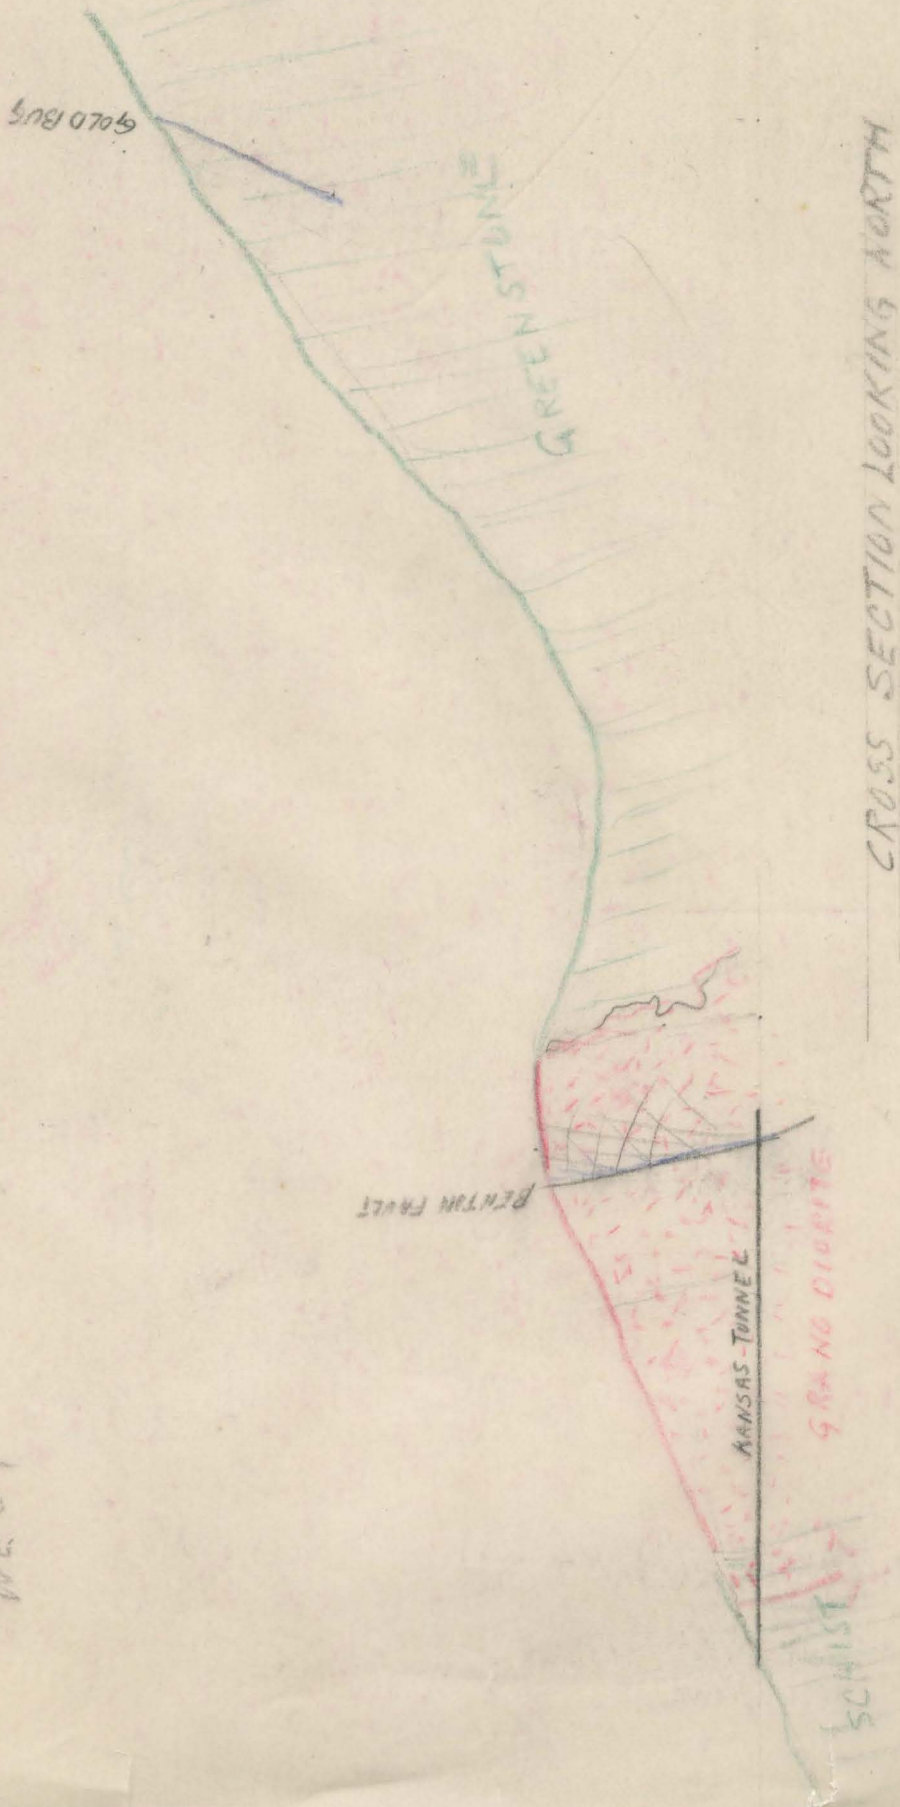

GEOLOGIC MAP OF AREA AROUND THE BENTON MINE

