

ATTACHMENT BB-2
FISH PASSAGE PLAN

Fish Passage Plans and Designs

Boardman to Hemingway Transmission Line Project

Prepared for:



*1221 West Idaho Street
Boise, Idaho 83702*

Prepared by:

Tetra Tech

*3380 Americana Terrace, Suite 201
Boise, ID 83706
(208) 389-1030*

February 2017

TABLE OF CONTENTS

1.0 INTRODUCTION.....	1
2.0 REGULATORY CRITERIA	15
2.1 Land Ownership and Criteria	15
2.1.1 Federal Criteria	15
2.1.2 State Criteria.....	16
2.1.3 Local Jurisdiction Criteria	19
2.2 Relevant Codes.....	19
2.2.1 Federal Codes and Standards.....	19
2.2.2 State Codes and Standards	19
2.2.3 Other Codes and Standards	20
3.0 DESIGN CRITERIA AND APPROACH	20
3.1 Design Criteria	20
3.2 Crossing Structure Types.....	21
3.3 Design Process.....	22
3.4 Potential Future Actions	22
4.0 DESIGN DESCRIPTIONS FOR INDIVIDUAL CROSSINGS.....	23
4.1 Existing and Proposed Crossings	23
4.1.1 Little Rock Creek, Site R-33010	23
4.1.2 Rock Creek, Site R-33011	25
4.1.3 Rock Creek, Site R-33033.....	27
4.1.4 Rock Creek, Site R-33147	29
4.1.5 Goodman Creek, Site R-65725	31
4.1.6 Cavanaugh Creek, Site R-66818.....	33
4.1.7 Benson Creek, Site R-68790.....	35
4.2 Summary.....	37
5.0 REFERENCES.....	38

LIST OF TABLES

Table 1. Road-Stream Crossing Ownership, Risk Summaries, Proposed Crossing Types, and Fish Passage Information.....	7
Table 2. Fish-Bearing Road-Stream Crossings Requiring ODFW-Approved Fish Passage Plans and Designs	38

LIST OF FIGURES

Figure 1a. Project Overview.....	2
Figure 1b. Detail of Alternatives and 230-kV and 138-kV Rebuilds	3

LIST OF APPENDICES

Appendix A	2015 ODFW Fish Passage Plan Approvals
Appendix B	ODFW Fish Passage Plans
Appendix C	Design Drawings

ACRONYMS AND ABBREVIATIONS

1		
2	ARBO II	Aquatic Restoration Biological Opinion II
3	DEM	Digital Elevation Model
4	ESA	Endangered Species Act
5	IPC	Idaho Power Company
6	kV	kilovolt
7	LiDAR	light detection and ranging
8	NOAA Fisheries	National Oceanic and Atmospheric Administration, National Marine
9		Fisheries Service
10	OAR	Oregon Administrative Rules
11	ODF	Oregon Department of Forestry
12	ODFW	Oregon Department of Fish and Wildlife
13	ODOE	Oregon Department of Energy
14	ORS	Oregon Revised Statutes
15	Project	Boardman to Hemingway Transmission Line Project
16	USACE	U.S. Army Corps of Engineers
17		

1.0 INTRODUCTION

Idaho Power Company (IPC) is proposing to construct and operate a new, approximately 300-mile-long, single-circuit 500-kilovolt (kV) electric transmission line between northeast Oregon and southwest Idaho known as the Boardman to Hemingway Transmission Line Project (Project). The overhead, 500-kV transmission line will carry energy bi-directionally between the planned Longhorn Station near Boardman in Morrow County, Oregon, and IPC's existing Hemingway Substation, located in Owyhee County, Idaho (Figures 1a and 1b).

To support construction, operation, and maintenance of the Project, the engineering design includes the development of new access roads and improvement of existing roads. As documented in this report, some of this work will require road crossings of fish-bearing streams. These crossings may involve the design and construction of new crossing structures, modifications to existing structures, or use of existing structures with no improvements. Based on Oregon Administrative Rules (OAR) 635-412-0020, new construction affecting fish-bearing streams in Oregon will trigger fish passage rules and regulations and require review by the Oregon Department of Fish and Wildlife (ODFW). ODFW fish passage approvals may be obtained through preparation of a Fish Passage Plan meeting the requirements of OAR 635-412-0035 (see Section 2 for additional details). The purpose of this report is to outline the regulatory criteria and Fish Passage Plans and designs for those fish-bearing stream crossings by Project roads that are anticipated to require ODFW review.

The determination of fish-bearing streams was originally reported in the Fish Habitat and Stream Crossing Assessment Summary Report (Tetra Tech 2014). The report identified a total of 18 fish-bearing streams that would be crossed by roads, which included 1 new and 17 existing road-stream crossings. The report was submitted to the ODFW and Oregon Department of Energy (ODOE) in October 2014 for agency review and approval.

Following the submittal of the Tetra Tech (2014) report, crossing types (and alternatives) for each of the 18 fish-bearing road-stream crossings were identified. These determinations were based on existing structure condition, crossing risk analysis, field data, and analyses that utilized site hydrology, stream characteristics, crossing size, and road ingress/egress. Based on the review and analyses, seven crossing types were identified to assist in separating and grouping the potential alternatives identified for each site: 1) utilization of existing bridges; 2) utilization of existing culverts; 3A) installation of temporary bridge over existing structure; 3B) installation of temporary bridge adjacent to existing structure; 4) installation of temporary timber matting with seasonal restrictions; 5) utilization or improvement of existing fords; 6) installation of new arch or bottomless structure; or 7) installation of new bridge.

The project design team met with representatives of the ODFW and ODOE on October 28, 2014, to discuss the agencies' review of the Tetra Tech (2014) report. During the meeting, the applicable federal, state, and local design criteria and guidelines, as well as the identified crossing types and alternatives for the 18 fish-bearing road-stream crossing sites, were discussed. Crossing Type 1 or 2 was identified as the proposed alternative for 10 of the 18 sites. Based on OAR Chapter 635, Division 412, Fish Passage, these crossing sites were not expected to trigger ODFW fish passage requirements because they are existing structures that do not require any new construction or major replacement. Crossing Types 3A, 4, or 5 were selected as proposed alternatives for the remaining 8 crossing sites; these crossings were deemed likely to trigger ODFW review because they would require some new construction. Of these 8 sites deemed likely to trigger ODFW review, one crossing was subsequently identified for relocation to an alternative road that would not require a fish-bearing road-stream crossing. The removal of this crossing, along with the 10 sites that were not expected to trigger ODFW fish passage requirements, resulted in a total of 7 sites requiring ODFW review.

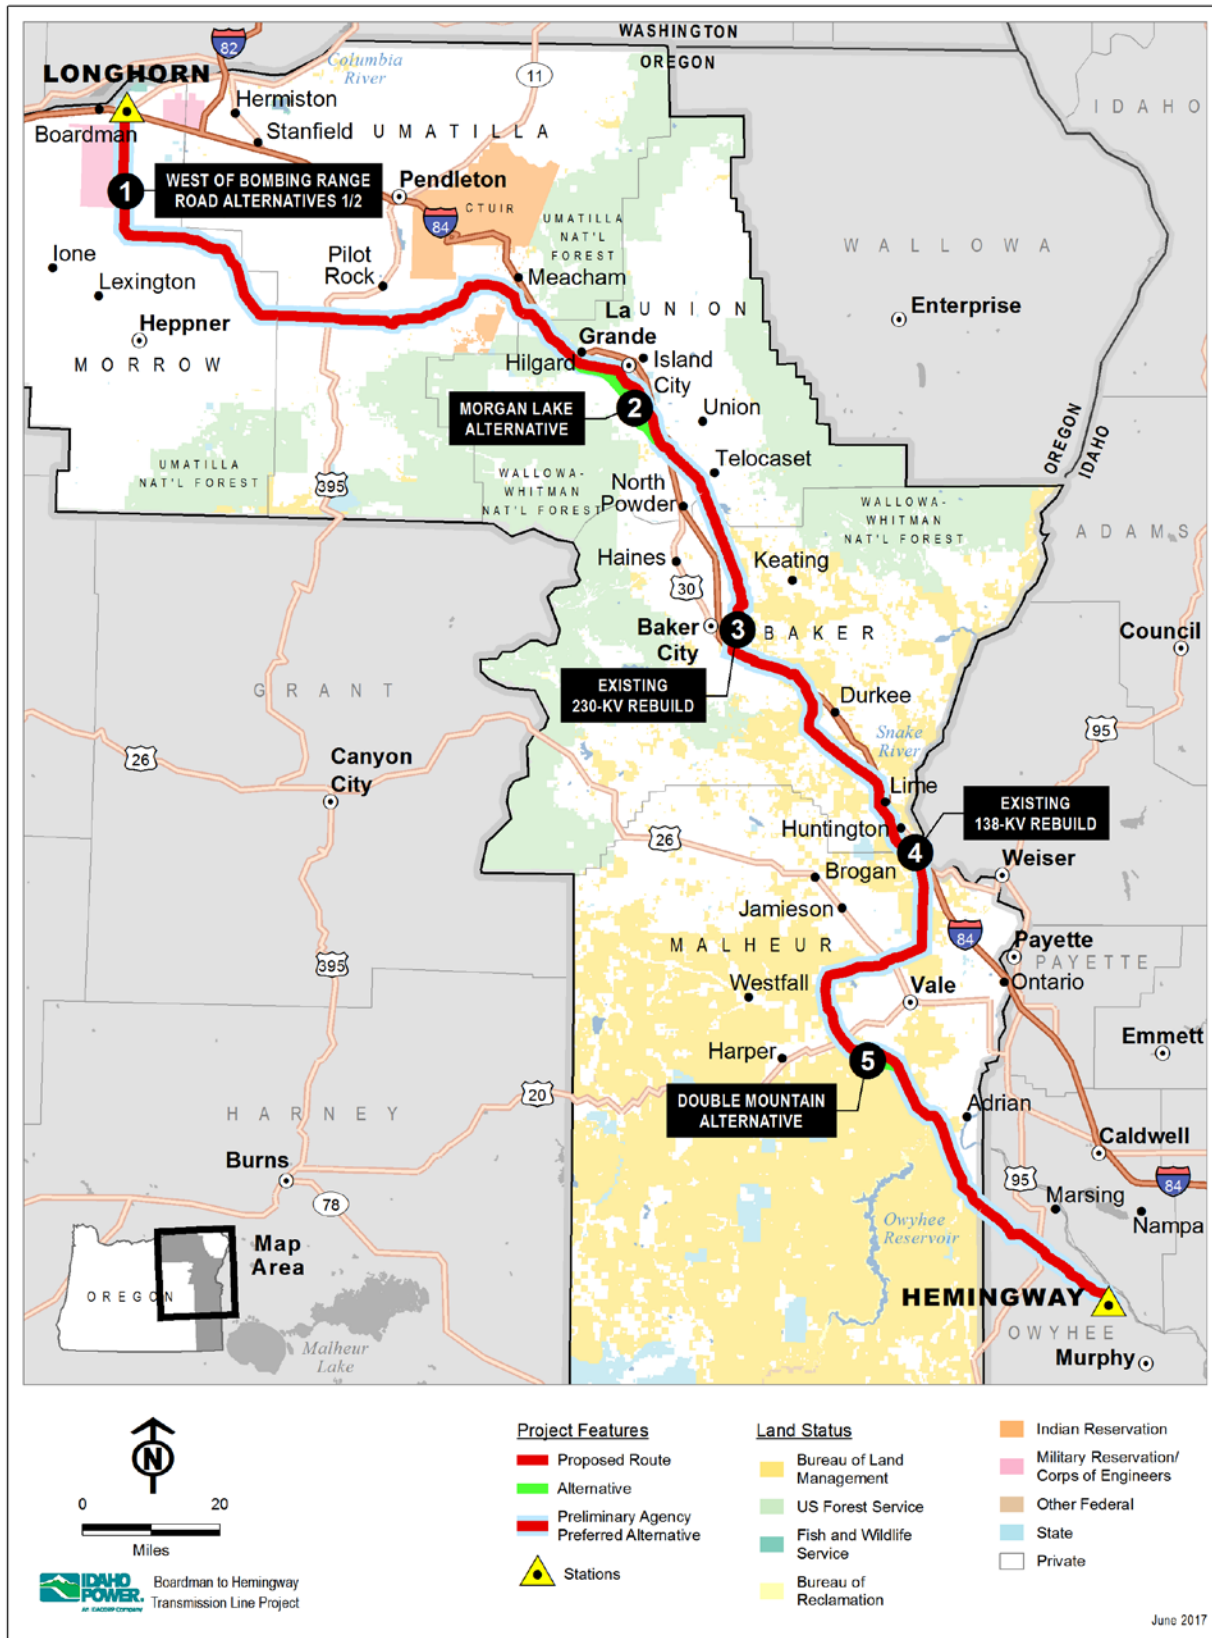


Figure 1a. Project Overview

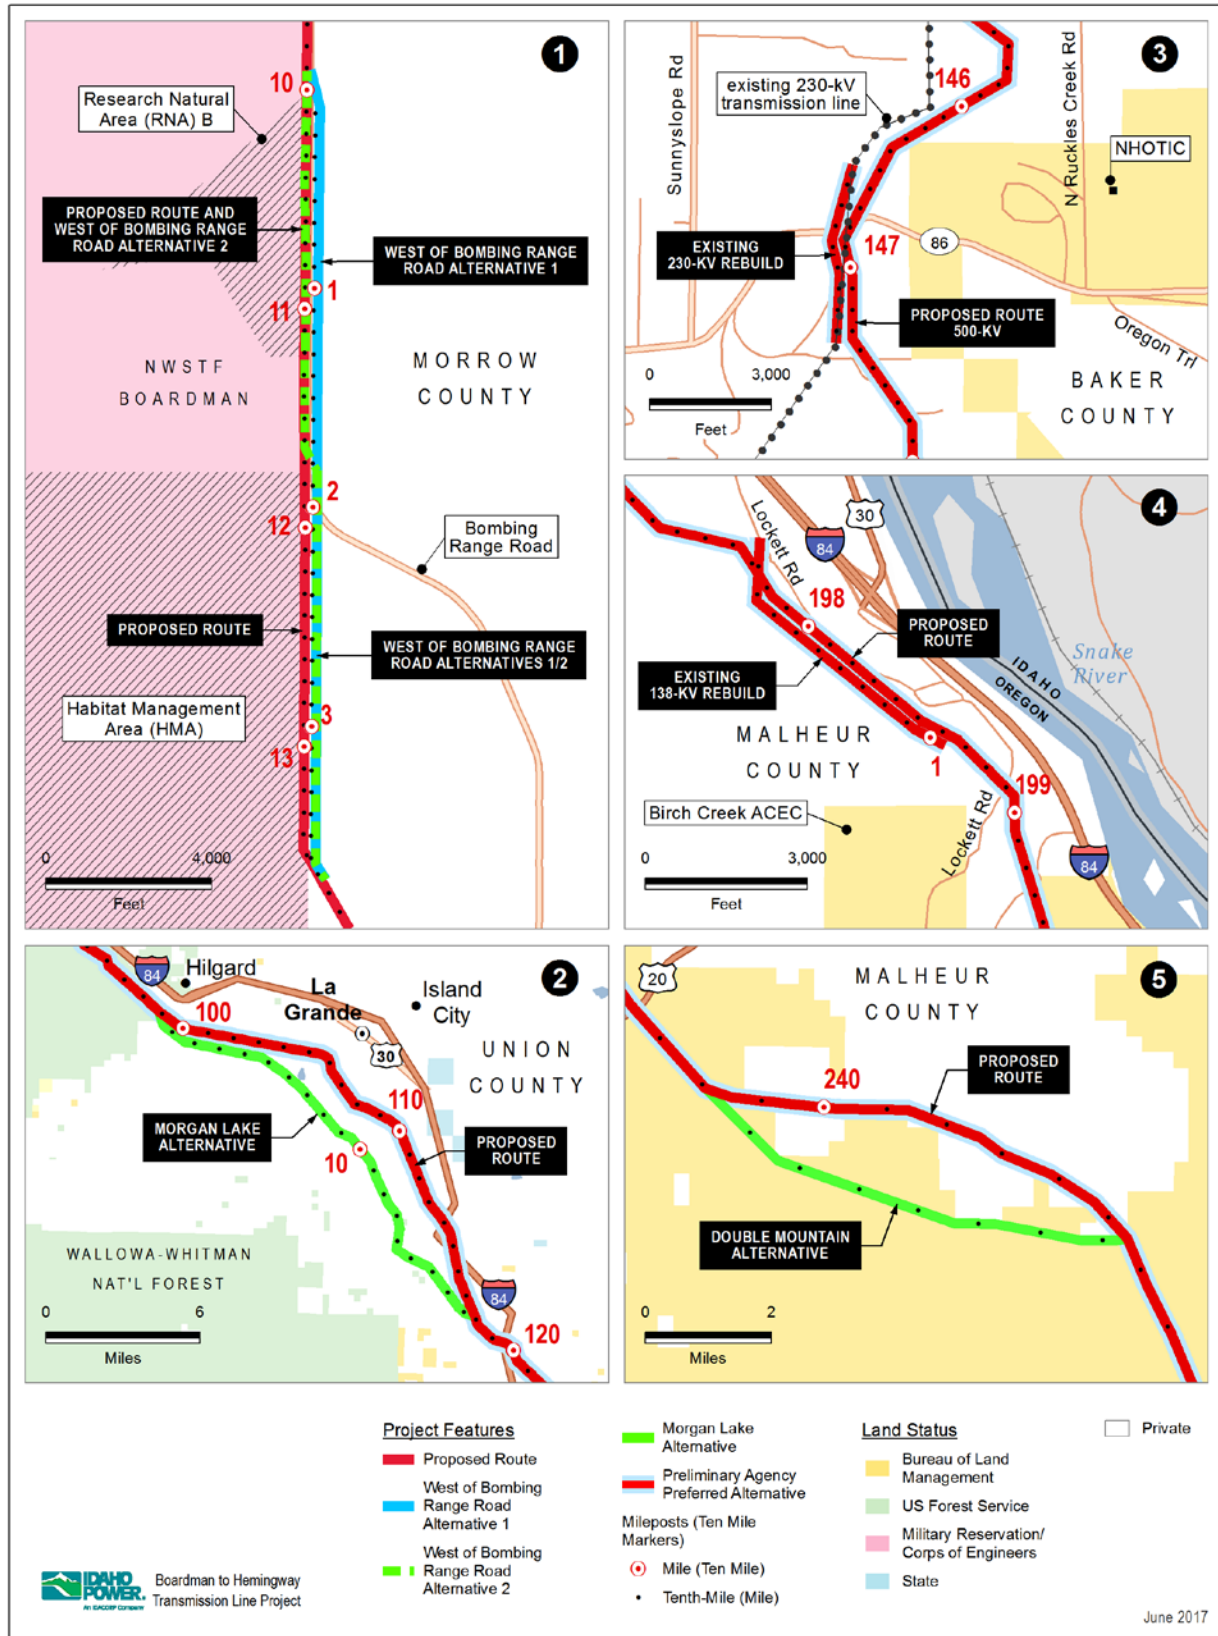


Figure 1b. Detail of Alternatives and 230-kV and 138-kV Rebuilds

1 In January 2015, the ODFW informed IPC they had reviewed and approved the results and
2 analysis of materials in the Tetra Tech (2014) report, as well as the information presented at the
3 meeting regarding identified proposed and alternative crossing types (Seidel personal comm.
4 2015a). As part of the approval process, IPC agreed to work with the ODFW in their review of
5 Fish Passage Plans and design drawings for fish-bearing road-stream crossings to ensure that
6 all designs satisfy the ODFW fish passage requirements.

7 In May 2015, IPC submitted to ODFW the original version of this report documenting the 18 total
8 fish-bearing road-stream crossings, the 10 sites not expected to trigger ODFW review, the 1
9 crossing removed due to road relocation, and the Fish Passage Plans and designs for the 7
10 fish-bearing road-stream crossings that required ODFW review.

11 In June 2015, ODFW provided questions and comments (Seidel personal comm. 2015b) to IPC
12 on the original report. Concurrent to receiving these questions and comments from ODFW, the
13 engineering design associated with the development of new access roads and improvement of
14 existing roads was modified.

15 This modification to the Project access roads added 2 fish-bearing road-stream crossing sites
16 and removed 4 sites from those originally identified, reducing the total fish-bearing road-stream
17 crossing sites from 18 to 16 (Tetra Tech 2015). Of the 16 sites, 10 were identified as Crossing
18 Type 1 or 2 that utilize an existing bridge or culvert and are not expected to trigger ODFW fish
19 passage requirements. Crossing Types 3A, 4, or 5 were identified for 5 of the 6 other fish-
20 bearing road-stream crossings and would require ODFW review. The remaining site required a
21 new Crossing Type, because the site is a new crossing that does not have an existing ford,
22 culvert, or bridge present. This new Crossing Type, 3C, entailed installation of a temporary
23 bridge over the new crossing location on Cavanaugh Creek (1-025) and would also require
24 ODFW review.

25 The 4 sites that were removed from the 18 sites in the original report were Straw Ranch Creek
26 (0-271), Unnamed Stream (0-130), Tributary to Ladd Canyon Creek (0-181), and Powell Creek
27 (1-018). These removed sites are no longer included in the analysis and will not be discussed
28 further in this report. The removal of these crossings, along with the 10 sites that were not
29 expected to trigger ODFW fish passage requirements, resulted in a total of 6 fish-bearing road-
30 stream crossing sites requiring ODFW review. In December 2015, ODFW reviewed and
31 approved the Fish Passage Plans and design drawings for these 6 fish-bearing road-stream
32 crossings. ODFW provided 6 unique fish passage approval numbers (PA-09-0016 to -0021),
33 one for each crossing (see Appendix A).

34 After the approval of the Tetra Tech (2014) report and Tetra Tech (2015) Fish Passage Plans
35 and design drawings, major route modifications were identified in 2016. As a result, additional
36 surveys were conducted in the summer of 2016 to evaluate the new road crossings established
37 by the route modifications. Determination of fish-bearing streams and crossings were reported
38 in the Fish Habitat and Stream Crossing Assessment Summary Report (Tetra Tech 2016). That
39 report includes the evaluation of both the portions of the 2014 routes that are still being
40 considered and the results from the recent (2016) surveys of the route modifications.

41 The Tetra Tech (2016) report identified a total of 58 fish-bearing streams that would be crossed
42 by access routes within the states of Oregon and Idaho. All routes are on existing roads and all
43 but 4 have existing crossing structures (bridge, culvert, or established ford). Crossing Type 1 or
44 2 was identified as the proposed alternative for 50 of the 58 sites (see Table 1). Based on OAR
45 Chapter 635, Division 412, Fish Passage, these crossing sites are not expected to trigger
46 ODFW fish passage requirements because they are existing structures that do not require any
47 new construction or major replacement. For crossing R-11312, an existing recycled railcar
48 bridge for a private road, Crossing Type 3A, was identified as the proposed crossing type. This

1 crossing is deemed unlikely to trigger ODFW fish passage requirements as the temporary
2 bridge can be placed on top of the existing bridge structure without any impact to the stream
3 footprint.

4 Crossing Types 3A and 3B were selected as proposed alternatives for the remaining seven
5 crossing sites; these crossings were deemed likely to trigger ODFW review because they would
6 require some new construction (see crossings highlighted in green on Table 1). This document
7 describes the types of crossings associated with the seven fish-bearing stream crossings and
8 provides ODFW Fish Passage Plans and designs for those crossings. Crossings R-65725 and
9 R-68790 are also known as crossings 0-325 (ODFW approval number PA-09-0018) and 0-337
10 (ODFW approval number PA-09-0020), respectively, in the approved 2015 plans and designs.
11 Proposed crossing types for the seven sites include conservation measures to minimize effects
12 to aquatic environments. Utilization of these crossing structures would include conservation
13 measures described in the Application for Site Certificate and applicable individual federal,
14 state, or local environmental compliance requirements.

1

This page intentionally left blank.

Table 1. Road-Stream Crossing Ownership, Risk Summaries, Proposed Crossing Types, and Fish Passage Information

Stream Name	Crossing ID	Nearest Proposed Route Milepost	Owner-ship	Fish Use	Risk Ratings		Crossing Characteristics						ODFW Fish Passage Trigger
					Stream	Project	Existing Crossing Type	Potential Crossing Type(s) ¹		Crossing Type – Explanation	Considerations		
								Proposed	Alternatives				
Little Butter Creek	R-08883	27.8	Private	Resident	Medium	Medium	Culvert	2	3A; 3B	4.7-foot corrugated metal pipe in place.	Culvert is under-sized with limited fill covering pipe. No new construction or major replacement is needed.	No new construction or major replacement proposed. ODFW Fish Passage Plan not anticipated.	
Butter Creek	R-08916	27.9	Private	Resident	Medium	Medium	Bridge	1	–	90-foot steel I-beam with center support bridge in place.	--	No new construction or major replacement proposed. ODFW Fish Passage Plan not anticipated.	
Butter Creek	R-11312	34.2	Private	Resident	Low	Medium	Bridge	3A	–	48-foot railcar bridge in place.	Bridge and abutments outside of the OHW could be replaced with similar railcar. No new construction or major replacement is needed.	No new construction or major replacement proposed. ODFW Fish Passage Plan not anticipated.	
Butter Creek	R-17426	49.9	Private	Resident	Medium	Low	Bridge	1	–	30-foot steel bridge in place.	–	No new construction or major replacement proposed. ODFW Fish Passage Plan not anticipated.	
West Birch Creek	R-20404	59.7	Private	Anadromous	Low	Medium	Bridge	1	3B	42-foot steel I-beam bridge in place.	Needs new decking, may need some structural support outside the OHW. No new construction or major replacement is needed.	No new construction or major replacement proposed. ODFW Fish Passage Plan not anticipated.	
East Birch Creek	R-20809	63.2	Private	Anadromous	Not Rated ²	Not Rated ²	NA; ² Bridge	1	–	A Major Road (asphalt road) crossing that would not be changed from Project actions and not needing to be surveyed	–	No new construction or major replacement proposed. ODFW Fish Passage Plan not anticipated.	
California Gulch	R-21694	64.1	Private	Anadromous	Medium	Low	NA; ² Culvert	2	–	No access to crossing locations, but stream was surveyed.	–	No new construction or major replacement proposed. ODFW Fish Passage Plan not anticipated.	
East Birch Creek	R-21604	64.2	Private	Anadromous	Low	Medium	Bridge	1	–	43-foot steel I-beam bridge in place.	Possibly some structural modifications outside the OHW. No new construction or major replacement is needed.	No new construction or major replacement proposed. ODFW Fish Passage Plan not anticipated.	
Ray Creek	R-20492	65.9	Private	Resident	Low	Low	Culvert	2	–	3.5-foot corrugated metal pipe in place.	–	No new construction or major replacement proposed. ODFW Fish Passage Plan not anticipated.	
Unnamed Stream [1185935454536] (previously Wood Hollow)	R-23502	75.5	Private	Resident	Medium	Medium	NA; ² Culvert	2	3A; 3B	No access to crossing locations, but stream was surveyed.	–	No new construction or major replacement proposed. ODFW Fish Passage Plan not anticipated.	
McKay Creek	R-23514	75.5	Private	Resident	Low	Medium	Bridge	1	–	No access to crossing locations, but stream was surveyed.	–	No new construction or major replacement proposed. ODFW Fish Passage Plan not anticipated.	
Two mile Creek	R-24303	83.2	Private	Anadromous	Low	Medium	Culvert	2	–	3-foot corrugated metal pipe in place.	–	No new construction or major replacement proposed. ODFW Fish Passage Plan not anticipated.	
Two mile Creek	R-24242	83.3	Private	Anadromous	Low	Low	Culvert	2	–	4.6-foot corrugated metal pipe in place.	–	No new construction or major replacement proposed. ODFW Fish Passage Plan not anticipated.	
Unnamed stream [1184504454902]	R-24656	83.8	Private	Anadromous	Medium	Medium	NA; ² Culvert	2	3A; 3B	No access to crossing locations, but stream was surveyed.	–	No new construction or major replacement proposed. ODFW Fish Passage Plan not anticipated.	
Beaver Creek	R-24664	84.2	Private	Resident	Low	Low	Culvert	2	–	4-foot corrugated metal pipe in place.	–	No new construction or major replacement proposed. ODFW Fish Passage Plan not anticipated.	
Beaver Creek	R-24814	84.3	Private	Anadromous	Low	Low	Bridge	2	–	21-foot steel I-beam with concrete decking bridge in place.	–	No new construction or major replacement proposed. ODFW Fish Passage Plan not anticipated.	
Beaver Creek	R-25593	86.1	Private	Anadromous	High	High	Culvert	2	–	3-foot corrugated metal pipe in place.	–	No new construction or major replacement proposed. ODFW Fish Passage Plan not anticipated.	
Dry Creek	R-29313	95.0	USFS	Anadromous	Low	Low	Bridge	1	–	36-foot concrete bridge in place.	–	No new construction or major replacement proposed. ODFW Fish Passage Plan not anticipated.	

Table 1. Road-Stream Crossing Ownership, Risk Summaries, Proposed Crossing Types, and Fish Passage Information (continued)

Stream Name	Crossing ID	Nearest Proposed Route Milepost	Owner-ship	Fish Use	Risk Ratings		Existing Crossing Type	Potential Crossing Type(s) ¹		Crossing Characteristics		ODFW Fish Passage Trigger
					Stream	Project				Crossing Type – Explanation	Considerations	
								Proposed	Alternatives			
Grande Ronde River	R-31086	99.2	Private	Anadromous	Not Rated ²	Not Rated ²	NA; ² Bridge	1	–	A Major Road (asphalt road) crossing that would not be changed from project actions and does not needing to be surveyed	–	No new construction or major replacement proposed. ODFW Fish Passage Plan not anticipated.
Whiskey Creek	R-31388	99.5	Private	Anadromous	Medium	Medium	Culvert	2	3A; 3B	5-foot corrugated metal pipe in place.	–	No new construction or major replacement proposed. ODFW Fish Passage Plan not anticipated.
Rock Creek	R-31715	100.8	Private	Anadromous	Low	Medium	Bridge	2	3A; 3B	50-foot bridge with guard rails in place.	Privately owned existing bridge. Easterly approach angle (76 degrees) may be difficult for crane. No new construction or major replacement is needed.	No new construction or major replacement proposed. ODFW Fish Passage Plan not anticipated.
Little Graves Creek	R-32785	101.8	Private	Resident	Low	Low	Bridge	1	–	15-foot steel I-beam, wood plank bridge	–	No new construction or major replacement proposed. ODFW Fish Passage Plan not anticipated.
Graves Creek	R-32979	102.4	Private	Anadromous	Medium	Medium	NA; ² Culvert	2	3A; 3B	No access to crossing location, but stream was surveyed.	–	No new construction or major replacement proposed. ODFW Fish Passage Plan not anticipated.
Little Rock Creek	R-33010	102.9	Private	Resident	Medium	High	NA ³ Ford	3A	–	No access to crossing location, but stream was surveyed.	Utilize temporary bridge over existing ford with temporary/seasonal restrictions for use of crossing during Project operation and maintenance. Road improvements will be needed.	New construction or major replacement proposed. ODFW Fish Passage Plan anticipated.
Rock Creek	R-33011	102.9	Private	Anadromous	Medium	High	NA ³ Ford	3A	–	No access to crossing location, but stream was surveyed.	Utilize temporary bridge over existing ford with temporary/seasonal restrictions for use of crossing during Project operation and maintenance. Road improvements will be needed.	New construction or major replacement proposed. ODFW Fish Passage Plan anticipated.
Rock Creek	R-33033	103.0	Private	Anadromous	Medium	High	NA ³ Ford	3A	–	No access to crossing location, but stream was surveyed.	Utilize temporary bridge over existing ford with temporary/seasonal restrictions for use of crossing during Project operation and maintenance. Road improvements will be needed.	New construction or major replacement proposed. ODFW Fish Passage Plan anticipated.
Rock Creek	R-33147	103.2	Private	Anadromous	Medium	High	Ford ³	3A	–	No maintenance and stream washed out bridge and road. Road ends at stream.	Utilize temporary bridge over existing ford with temporary/seasonal restrictions for use of crossing during Project operation and maintenance. Road improvements will be needed.	New construction or major replacement proposed. ODFW Fish Passage Plan anticipated.
Sheep Creek	R-33628	106.4	Private	Anadromous	Medium	Medium	Culvert	2	–	3-foot corrugated metal pipe in place.	–	No new construction or major replacement proposed. ODFW Fish Passage Plan not anticipated.
Mill Creek	R-34099	107.2	Private	Anadromous	Low	Medium	Culvert	2	–	3.3-foot concrete pipe in place.	–	No new construction or major replacement proposed. ODFW Fish Passage Plan not anticipated.
Unnamed stream [1180502451927]	R-36299	112.9	Private	Resident	Low	Medium	Bridge	1	–	17-foot bridge with eco-block foundation, I-beams (12 inch, 4 total), and 8-inch by 8-inch pressure treated 12-inch by 4-inch planks in place.	Although the road width (10-foot) is narrow, the crossing is adequate for Project construction. Private road used for timber harvest. No new construction or major replacement is needed.	No new construction or major replacement proposed. ODFW Fish Passage Plan not anticipated.
Ladd Creek Pickup Ditch	R-37179	115.5	Private	Resident	Low	Medium	Bridge	1	–	31-foot steel bridge in place.	–	No new construction or major replacement proposed. ODFW Fish Passage Plan not anticipated.
Unnamed stream [1180496451929]	R-37369	115.9	Private	Resident	Medium	Medium	Bridge	1	–	19-foot steel girder bridge in place.	–	No new construction or major replacement proposed. ODFW Fish Passage Plan not anticipated.
Unnamed Stream [1180266452136] (previously Ladd Canyon)	R-37969	116.3	Private	Resident	Medium	Medium	Culvert	2	3A; 3B	1.7-foot and 2-foot diameter corrugated metal pipes in place.	–	No new construction or major replacement proposed. ODFW Fish Passage Plan not anticipated.
Unnamed stream [1180049451917]	R-38011	116.4	Private	Resident	Low	Medium	Culvert	2	–	4-foot diameter corrugated metal pipe in place.	–	No new construction or major replacement proposed. ODFW Fish Passage Plan not anticipated.

Table 1. Road-Stream Crossing Ownership, Risk Summaries, Proposed Crossing Types, and Fish Passage Information (continued)

Stream Name	Crossing ID	Nearest Proposed Route Milepost	Owner-ship	Fish Use	Risk Ratings		Existing Crossing Type	Potential Crossing Type(s) ¹		Crossing Characteristics		ODFW Fish Passage Trigger
					Stream	Project		Potential Crossing Type(s) ¹		Crossing Type – Explanation	Considerations	
								Proposed	Alternatives			
Unnamed Stream [1180266452136] (previously Ladd Canyon)	R-38059	116.5	Private	Resident	Medium	Medium	Culvert	2	–	4-foot diameter corrugated metal pipe in place.	Near existing residence. No new construction or major replacement is needed.	No new construction or major replacement proposed. ODFW Fish Passage Plan not anticipated.
Clover Creek	R-41281	124.1	Private	Resident	Low	Medium	Culvert	2	–	6.5-foot diameter corrugated metal pipe in place.	–	No new construction or major replacement proposed. ODFW Fish Passage Plan not anticipated.
Gentry Creek	R-44271	131.4	Private	Resident	Medium	High	Culvert	2	3A; 3B	2-foot diameter corrugated metal pipe in place.	May need to add fill above exiting culvert. No new construction or major replacement is needed.	No new construction or major replacement proposed. ODFW Fish Passage Plan not anticipated.
Alder Creek	R-56681	165.4	Private	Resident	Low	Low	Culvert	2	–	3-foot diameter corrugated metal pipe in place.	–	No new construction or major replacement proposed. ODFW Fish Passage Plan not anticipated.
Hill Creek	R-56890	166.1	Private	Resident	Medium	Medium	Culvert	2	–	2-foot diameter corrugated metal pipe in place.	Minor improvements needed including more fill placed above culvert and improve approaches both sides. No new construction or major replacement is needed.	No new construction or major replacement proposed. ODFW Fish Passage Plan not anticipated.
Burnt River	R-59115	171.3	Private	Resident	Low	Medium	NA; ² Bridge	1	3A; 3B	No access to crossing location, but stream was surveyed.	–	No new construction or major replacement proposed. ODFW Fish Passage Plan not anticipated.
Powell Creek	R-59645	173.9	Private	Resident	Low	Medium	Culvert	2	–	6.5-foot corrugated metal pipe in place.	–	No new construction or major replacement proposed. ODFW Fish Passage Plan not anticipated.
Burnt River	R-59830	174.3	Private	Resident	Low	Low	Bridge	1	–	100-foot concrete bridge in place.	–	No new construction or major replacement proposed. ODFW Fish Passage Plan not anticipated.
Burnt River	R-61345	178.0	Private	Resident	Low	Low	Bridge	1	–	94-foot concrete bridge in place.	–	No new construction or major replacement proposed. ODFW Fish Passage Plan not anticipated.
Shirrtail Creek	R-61834	178.7	Private	Resident	Medium	Medium	Culvert	2	–	5-foot corrugated metal pipe in place.	–	No new construction or major replacement proposed. ODFW Fish Passage Plan not anticipated.
Dixie Creek	R-64752	185.2	Private	Resident	Not Rated ²	Not Rated ²	NA; ² Bridge	1	–	Good wide major road crossing with railing that would not be changed from Project actions and not needing to be surveyed	–	No new construction or major replacement proposed. ODFW Fish Passage Plan not anticipated.
Goodman Creek	R-65725	188.4	Private	Resident	High	Medium	Ford	3B	3A	There is an existing ford in place.	Use temporary bridge over ford with seasonal restrictions.	New construction or major replacement proposed. ODFW Fish Passage Plan approved in 2015 (see Appendix A).
Cavanaugh Creek	R-66818	190.7	Private	Resident	High	High	Ford	3A	3B	There is an existing ford in place.	Use temporary bridge over ford with seasonal restrictions.	New construction or major replacement proposed. ODFW Fish Passage Plan anticipated.
Cavanaugh Creek	R-66868	190.8	Private	Resident	Medium	Medium	Culvert	2	–	6-foot corrugated metal pipe in place.	–	No new construction or major replacement proposed. ODFW Fish Passage Plan not anticipated.
Durbin Creek	R-67679	192.8	BLM	Resident	Not Rated ²	Not Rated ²	NA; ² Culvert	2	–	A Major Road crossing that would not be changed from Project actions and not needing to be surveyed	–	No new construction or major replacement proposed. ODFW Fish Passage Plan not anticipated.
Benson Creek	R-68790	195.4	Private	Resident	Medium	High	Ford	3A	3B, 5	There is an existing ford in place.	Ford with high cattle use. Stream is sand/silt bed and of low quality. Utilize temporary bridge over existing ford.	New construction or major replacement proposed. ODFW Fish Passage Plan approved in 2015 (see Appendix A).
Benson Creek	R-69626	197.4	Private	Resident	Low	Medium	Bridge	1	–	Major highway bridge	–	No new construction or major replacement proposed. ODFW Fish Passage Plan not anticipated.

Table 1. Road-Stream Crossing Ownership, Risk Summaries, Proposed Crossing Types, and Fish Passage Information (continued)

Stream Name	Crossing ID	Nearest Proposed Route Milepost	Owner-ship	Fish Use	Risk Ratings		Crossing Characteristics					ODFW Fish Passage Trigger
					Stream	Project	Existing Crossing Type	Potential Crossing Type(s) ¹		Crossing Type – Explanation	Considerations	
								Proposed	Alternatives			
Cottonwood Creek	R-72465	226.8	Private	Resident	Medium	Medium	NA; ² Culvert	2	3A; 3B	No access to crossing location, but stream was surveyed.	–	No new construction or major replacement proposed. ODFW Fish Passage Plan not anticipated.
Poison Creek	R-92529	275.8	Private	Resident	Low	Low	Culvert	2	–	4.6-foot corrugated metal pipe in place.	–	No new construction or major replacement proposed. ODFW Fish Passage Plan not anticipated.
Jump Creek	R-92884	277.8	Private	Resident	Medium	Medium	Bridge	1	3A; 3B	25-foot laminated wood bridge in place.	Bridge has 6-ton weight limit. No new construction or major replacement is needed.	No new construction or major replacement proposed. ODFW Fish Passage Plan not anticipated.
Jump Creek	R-93078	277.9	Private	Resident	Low	Medium	Bridge	1	–	28-foot steel bridge in place.	–	No new construction or major replacement proposed. ODFW Fish Passage Plan not anticipated.
Squaw Creek	R-95383	283.3	Private	Resident	Low	Low	Bridge	1	–	24-foot span by 43-foot-wide box culvert/concrete bridge.	–	No new construction or major replacement proposed. ODFW Fish Passage Plan not anticipated.
Hardtrigger Creek	R-97770	288.9	BLM	Resident	Medium	High	Culvert	2	–	5-foot corrugated metal pipe in place.	–	No new construction or major replacement proposed. ODFW Fish Passage Plan not anticipated.
Reynolds Creek	R-99900	294.1	Private	Resident	Not Rated ²	Not Rated ²	Culvert	2	–	A Major Road (asphalt road) crossing, with 3 culverts, that would not be changed from Project actions and not needing to be surveyed	–	No new construction or major replacement proposed. ODFW Fish Passage Plan not anticipated.

Note: Light green shading identifies those sites anticipated to trigger ODFW Fish Passage rules and are discussed in this report.

¹ Crossing Type (No.)/Description: 1. Utilize existing bridge; 2. Utilize existing culvert; 3A. Install temporary bridge over existing structure; 3B. Install temporary bridge adjacent to existing structure; 4. Install temporary timber matting with seasonal restrictions; 5. Utilize or improve existing ford; 6. Install new arch culvert or bottomless box structure; 7. Install new bridge.

² NA = No access; crossing type assumed or assessed from aerial photos.

³ Primitive ford on private land.

BLM = Bureau of Land Management; OHW = Ordinary High Water; USFS = U.S. Department of Agriculture, Forest Service

2.0 REGULATORY CRITERIA

Summaries of regulatory requirements applicable to the seven crossing sites are presented below. Regulatory requirements specific to an individual road-stream crossing site are presented in Section 4.

2.1 Land Ownership and Criteria

The fish-bearing road-stream crossings for the seven sites along the Project being addressed in this report occur on private or county lands (Table 1). Therefore, only the regulatory criteria specific to private or county lands, as administered by the state, will be applicable at each site.

2.1.1 Federal Criteria

Snake River Basin steelhead (*Oncorhynchus mykiss*) are listed as threatened under the Endangered Species Act (ESA) (71 Federal Register 834) and were identified as present at three of the seven road-stream crossing sites requiring new construction or major replacement (Anadromous Fish Use, Table 1). Since these sites occur within federally designated critical habitat for steelhead, the National Oceanic and Atmospheric Administration, National Marine Fisheries Services (NOAA Fisheries) fish passage and stream crossing criteria apply. No other anadromous fish species or bull trout (*Salvelinus confluentus*) were identified as present at any of the seven sites; therefore, only the NOAA Fisheries criteria apply at the three sites where steelhead are present. Furthermore, none of the seven road-stream crossing sites are on federal lands and thus relevant fish passage or road-stream crossing design criteria for the U.S. Department of Agriculture Forest Service and U.S. Department of Interior Bureau of Land Management do not apply.

Proposed activities in waters of the United States require a permit from the federal government under the Clean Water Act (Section 404 Permit), which is administered by the U.S. Army Corps of Engineers (USACE). However, the Section 404 Permit does not itself establish stream crossing design criteria. In both Oregon and Idaho, the Section 404 Permit is issued in combination with state removal-fill permits under a Joint Permit Application (see Section 2.1.2.1).

2.1.1.1 National Oceanic and Atmospheric Administration, National Marine Fisheries Services

The three crossings of streams that contain ESA-listed steelhead will be designed according to guidelines developed by NOAA Fisheries. Specific criteria and guidelines required by NOAA Fisheries that are applicable for the Stream Simulation design method (NOAA Fisheries 2008) are as follows:

- **Channel width:** The minimum culvert bed width must be greater than bankfull width channel width, and of sufficient vertical clearance to allow ease of maintenance activities. If a stream is not fully entrenched, the minimum culvert bed width should be at least 1.3 times the bankfull width channel width.
- **Channel vertical clearance:** The minimum vertical clearance between the culvert bed and ceiling should be more than 6 feet.
- **Channel slope:** The slope of the reconstructed streambed within the culvert should approximate the average slope of the adjacent stream from approximately ten channel widths upstream and downstream of the site in which it is being placed, or in a stream reach that represents natural conditions outside the zone of the road crossing influence.

- 1 • **Culvert slope:** Closed bottom culvert slope should not exceed 6 percent for purposes of
2 maintaining streambed integrity within the road crossing.
- 3 • **Embedment:** If a culvert is used, the bottom of the culvert should be buried into the
4 streambed not less than 30 percent and not more than 50 percent of the culvert height,
5 and a minimum of 3 feet. For bottomless culverts, the footings or foundation must be
6 designed for the largest anticipated scour depth.
- 7 • **Maximum length of road crossing:** The length of the road crossing structure for
8 streambed simulation for fish passage within a culvert should be less than 150 feet. If
9 the length is greater than 150 feet, a bridge should be considered.
- 10 • **Fill materials:** Fill materials should comprise materials of similar size composition to
11 natural bed materials that form the natural stream channels adjacent to the road
12 crossing. The design must demonstrate long term stability of the passage corridor,
13 through assessment of hydraulic conditions through the passage corridor over the fish
14 passage design flow range, and through assessment of the ability of the stream to
15 deliver sufficient transported bed material to maintain the integrity of the streambed over
16 time. Larger material may be used to assist in grade retention and to provide resting
17 areas for migratory fish.
- 18 • **Water depth and velocity:** Water depth and velocity must closely resemble those that
19 exist in the reference reach. To provide resting zones, special care should be used to
20 provide areas of greater than average depth and lower than average velocity throughout
21 the length of the streambed simulation, reasonably replicating those found in the
22 adjacent stream. Hydraulic controls to maintain depth at low flows may be required.

23 2.1.2 **State Criteria**

24 This section identifies design criteria for Project access roadways crossing fish-bearing streams
25 located on private or county lands, as administered by the state. There are currently no
26 identified fish-bearing stream crossings for the Project that occur on state lands in Oregon or
27 Idaho. As noted above, all of the seven fish-bearing stream crossings being considered in this
28 report occur on private or county lands in the state of Oregon and, as such, must meet the
29 criteria described below, where applicable.

30 2.1.2.1 **Oregon Department of State Lands**

31 Oregon's Removal-Fill Law (Oregon Revised Statutes [ORS] 196.795-990) requires a permit for
32 activities that remove or place fill material in waters of the state ("removal-fill permit"). The
33 Oregon Department of State Lands issues the permit. "Waters of the state" are defined as
34 "natural waterways including all tidal and non-tidal bays, intermittent streams, constantly flowing
35 streams, lakes, wetlands and other bodies of water in this state, navigable and non-navigable,
36 including that portion of the Pacific Ocean that is in the boundaries of this state." The law
37 applies to all landowners, whether private individuals or public agencies. The removal-fill permit,
38 however, does not include specific stream crossing design criteria. The permit is issued in
39 combination with the USACE under a Joint Permit Application.

40 2.1.2.2 **Oregon Department of Fish and Wildlife**

41 The ODFW regulates fish passage with regard to construction, major replacement, or
42 abandonment of artificial obstructions for streams "in which native migratory fish are currently or
43 were historically present" in waters of the state through OAR Chapter 635, Division 412, Fish
44 Passage. Projects that construct, install, replace, extend, repair or maintain, and remove or
45 abandon dams, dikes, levees, culverts, roads, water diversion structures, bridges, tide gates or

other hydraulic facilities are triggers to Oregon's fish passage rules and regulations. Additional clarification was provided by ODFW (2008a) on fish passage triggers and guidelines for bridges. "Construction" means both "original construction" and "major replacement," which specifically includes (as taken from OAR 635-412-0005):

For dikes, berms, levees, roads, or other artificial obstructions that segment estuaries, floodplains, or wetlands:

(i) activities defined under OAR 635-412-0005(9)(d) in all locations where current channels cross the artificial obstruction segmenting the estuary, floodplain, or wetland; or,

(ii) the cumulative removal, fill, replacement, or addition of over 50 percent by volume of the existing material directly above an historic channel or historically-inundated area.

For purposes of culverts, installation, or replacement of a roadbed or culvert, this is further defined as any activity that:

(i) creates a road which crosses the channel;

(ii) widens a road footprint within a channel, or;

(iii) fills or removes over 50 percent by volume of the existing roadbed material directly above a culvert, except when this volume is exclusively composed of the top 1 foot of roadbed material.

When fish passage rules and regulations are triggered, ODFW provides the general requirements for fish passage under OAR 635-412-0035(1), and more specific requirements for various circumstances are listed under OAR 635-412-0035(2-11).

ODFW Fish Passage Plans

If fish passage rules and regulations are triggered, then, based on OAR 635-412-0020, ODFW fish passage approvals will be required, to be obtained by the following means:

(a) Individual approvals through a fish passage plan meeting the requirements of OAR 635-412-0035 for the specific artificial obstruction;

(b) Programmatic approvals of multiple artificial obstructions of the same type if certain conditions in OAR 635-412-0020 (3)(b) are met; or

(c) Pursuant to ORS 527.710(6), install and maintain road-stream crossing structures on non-federal forestlands in compliance with State Board of Forestry, through the Oregon Department of Forestry (ODF), rules and guidelines [described in Section 2.1.2.3 below]. These rules and guidelines require concurrence by the ODFW that they meet the purposes of the Department's fish passage program.

2.1.2.3 Oregon Department of Forestry

The Oregon Department of Forestry (ODF) regulates forest practices on stream crossings for fish-bearing streams through the Forest Practices Administrative Rules, OAR Chapter 629, Division 625. Additional guidance is provided in Forest Practices Technical Note Number 4, Fish Passage Guidelines for New and Replacement Stream Crossing Structures (ODF 2002), which outlines six design strategies for providing fish passage. Stream crossing designs will comply with applicable portions of OAR Chapter 629, Division 625 and Forest Practices Technical Note Number 4 by

designing and constructing stream crossing structures (culverts, bridges, and fords) as outlined below:

- **Embankment construction:** Minimize excavation of side slopes near the channel and minimize the volume of materials in fills to maximum of 15 feet in depth, as possible.
- **Erosion Control:** Prevent erosion of the fill and channel.
- **Passage requirements:** Allow migration of adult and juvenile fish upstream and downstream during conditions when fish movement in that stream normally occurs.
- **Channel slope:** Determine channel slope by measuring the longitudinal profile 200 feet upstream and downstream (400 feet total) of the crossing.
- **Structure width:** Effective width should be equal to or greater than the active channel width.
- **Fords:** Fords can be a preferred strategy because they reduce the amount of fill material placed in or adjacent to the active channel and result in the lowest level of channel disturbance during installation short of using a channel-spanning structure or abandoning the crossing entirely. In general, fords:
 - Should only be considered on small streams for low traffic roads that are private, gated, and have infrequent use. A reasonable measure of infrequent use is a level of traffic that does not cause a noticeable increase in turbidity (i.e., visible with the eye) that persists downstream of the crossing.
 - Fords are best suited when the stream channel has larger cobble and bedrock material exposed.
 - In designing a ford, the approaches should be at a 10 percent grade or less and hardened using coarse material (cobble and coarse gravel sized) for several hundred yards to allow the shedding of sediment as vehicles approach the crossing.
 - Drainage structures should be used to deflect water away from the stream approaches.
 - If the ford is hardened using cobbles in the stream, impermeable geotech fabric may need to be used to keep water on the surface so the ford does not become de-watered and impede fish passage.
- **Temporary stream crossing structures:** Temporary stream crossing structures may be used under the following conditions:
 - Crossing a landslide;
 - On slopes greater than 60 percent;
 - Adjacent property owner/road alignment restrictions;
 - To avoid using parallel roads/trails within 100 feet of the stream; and
 - Only alternative is a permanent crossing.

Temporary stream crossing structures may include fords, culverts, or bridges and must adhere to the following criteria:

- Straightening or shortening any stream channel is not permitted.
- The crossing must be capable of passing the highest flow reasonably expected during the life of the structure, and without ponding water behind the fill or saturating fill soils.

- *A single channel that is narrow and not deeply incised should be chosen.*
- *Multiple, braided, or side channels, eroded areas, or streambanks with exposed soils should be avoided.*
- *Banks should be less than 5 feet high. Bridges should be used where banks are higher.*
- *Rock, cobble, or gravel rather than clays, decomposed granite soils, or sand should be utilized while avoiding very wet or weak soils slide areas, gullies, or active erosion areas.*
- *The crossing should be approached at right angles and transitioned away from the stream as quickly as possible.*
- *The crossing must withstand erosion by the stream and minimize sedimentation.*
- *The crossing should maintain fish passage on Type F (fish-bearing) streams.*
- *Operators shall remove temporary stream crossing structures promptly after use, prior to seasonal runoff, and construct effective sediment barriers at approaches to channels.*

2.1.3 Local Jurisdiction Criteria

Local requirements (Baker, Malheur, Morrow, Owyhee, and Union counties) do not result in any changes to design decisions at any of the crossing locations due to the utilization of more stringent state design criteria.

2.2 Relevant Codes

The Project road-stream crossings will be designed to standards defined by federal, state, and local jurisdictions. The standards and guides to be used are listed in the subsections below.

2.2.1 Federal Codes and Standards

- Anadromous Salmonid Passage Facility Design (NOAA Fisheries 2008)
- Standard Specifications for Construction of Roads and Bridges on Federal Highway Projects (USDOT 2003)

2.2.2 State Codes and Standards

- ORS 509.580 through 509.910: Fish Passage; Fishways; Screening Devices; Hatcheries Near Dams
- OAR 635-41-0005 through 635-412-0040: Fish Passage
- Oregon Forest Practice Administrative Rules and Forest Practices Act, OAR Chapter 629 (ODF 2014)
- Forest Practices Technical Note Number 4, Fish Passage Guidelines for New and Replacement Structures (ODF 2002)

For construction specifications, the Project will utilize the federal projects standard specifications of the U.S. Department of Transportation noted in Section 2.2.1, with the Oregon Department of Transportation Department supplements:

- Oregon Standard Specifications for Construction (ODOT 2008)

2.2.3 Other Codes and Standards

Other recognized standards will be used where required to serve as guidelines for the design, and when not in conflict with the standards listed in Sections 2.2.1 and 2.2.2 above. In addition, all road components at stream crossings will be designed for HL-93 loads (AASHTO 2003).

3.0 DESIGN CRITERIA AND APPROACH

This section provides design criteria developed for fish-bearing road-stream crossings associated with the Project, a general description of the crossing types associated with the seven fish-bearing road-stream crossing sites, and the process followed in creating the crossing designs.

3.1 Design Criteria

The design criteria for fish-bearing road-stream crossings associated with the Project were developed based on the regulatory criteria presented in Section 2. Site-specific adjustments to the design criteria were applied to each of the seven crossing sites to minimize construction impacts (i.e., adverse effects to water quality and instream aquatic habitat, upstream fish passage, streambank stability, and riparian vegetation) at each location. Site-specific construction and seasonal timing restrictions for each of the seven crossing sites were identified as part of the design criteria. The design criteria include:

- Loading rate for temporary crossings is the AASHTO (2003) HL-93 truck load. If the Contractor selects different construction equipment, structural details and strength requirements of temporary crossings should be verified.
- Single-span structures will maintain a clear, unobstructed opening above the general scour elevation that is at least as wide as 1.5 times the active channel width, whenever feasible. Active channel width is defined as the stream width measured perpendicular to stream flow between the ordinary high water lines, or at the channel bankfull elevation.
- Minimum road width ingress/egress for the crossings is 10 feet.
- For each crossing site, construction and seasonal timing restrictions will be identified based on the following considerations:
 - Construction approach necessary for the installation of the proposed structure;
 - Construction and use of the seven crossing sites would occur at various times throughout the Project timeline and for varying durations, requiring crossing materials be specific to a site rather than being used and transported to all crossing sites (for instance, a temporary bridge).
 - Construction requirements of the structure;
 - Fish windows and upstream passage;
 - Seasonal use of the structure;
 - Duration of structure use (e.g., 3 months versus 1 year);
 - Crossing type needed for Project operations and maintenance once the structure is removed after construction; and
 - Estimated site hydrology and hydraulics.
- Effective erosion control measures and sediment barriers for the road approaches to the various channel crossings will be consistent with those previously identified in the 1200-

C Permit Application for the Project, contained within Exhibit I, Soil Protection, of IPC's Application for Site Certificate.

3.2 Crossing Structure Types

The design process began with assigning a potential crossing structure type for each of the crossing sites. The seven crossing sites include three with existing fords (sites R-65725, R-66818, and R-68790) and four with what has been assumed to be washed-out primitive ford crossings (site R-33010 on Little Rock Creek and sites R-33011, R-33033, and R-33147 on Rock Creek) for which a temporary bridge crossing is proposed (Table 1). Individual site considerations are noted under the "Considerations" column of Table 1.

Out of the eight potential crossing types mentioned in Section 1, two are being considered as options at the seven road-stream crossings discussed in this report: Types 3A and 3B. In addition, Type 5 is offered as an alternative option for crossing R-687901. General descriptions of each of these crossing types are presented below. Site-specific details for the proposed options are provided in Section 4.

Type 3A – Install Temporary Bridge Over Existing Structure

Crossing Type 3A involves placing a temporary bridge over an existing structure (e.g., other bridge, culvert, or ford). Temporary crossings, when assessed over the long term, can have the least effect on stream processes and fish habitat. There are short-term impacts associated with their construction and removal, but these can be minor when compared to the potential impacts caused by a permanent structure, associated maintenance, and potential failure. Temporary bridges are the most efficient stream crossing option for keeping sediment and equipment out of the channel, and can be constructed out of various materials such as timber, railroad cars, railroad ties, logs, steel, or pre-stressed concrete. Temporary bridges will be used on steeper channel gradients, deep water streams, where channel spans are larger, or where stream banks are steep or highly erodible, and where the use of Type 5 structures (see below) would not be feasible.

Type 3B – Install Temporary Bridge Adjacent to Existing Structure

Crossing Type 3B involves placing a temporary bridge adjacent to an existing structure (e.g., other bridge, culvert, or ford). As with the Type 3A crossings, Type 3B crossings, when assessed over the long term, can have the least effect on stream processes and fish habitat. There are short-term impacts associated with their construction and removal, but these can be minor when compared to the potential impacts caused by a permanent structure, associated maintenance, and potential failure. Temporary bridges are the most efficient stream crossing option for keeping sediment and equipment out of the channel, and can be constructed out of various materials such as timber, railroad cars, railroad ties, logs, steel, or pre-stressed concrete. Temporary bridges will be used on steeper channel gradients, deep water streams, where channel spans are larger, or where stream banks are steep or highly erodible.

Type 5 – Utilize or Improve Existing Ford

Crossing Type 5 involves utilizing or improving existing fords. Fords are low-water crossings best suited for short-term use on small streams during low-flow periods and should be used when water depths are less than 1 foot. An existing ford may be utilized when a firm rock base is present; otherwise, fords should be improved by removing soft soils and replacing them with crushed rock. The location of a ford should be in a straight, shallow stream reach, with gentle side slopes and approaches. Rocked fords with imported rock may require 12 inches or more of excavation to embed the rock and regrading back to original bed elevation and stream cross-section shape.

Stream gradient and natural channel shape are maintained. Placed rock is sized to reduce stream velocity and erosion and allow for heavy equipment use. The rock mixture may require the addition of up to 20 percent fines to facilitate traffic stability and maintain water at the surface.

3.3 Design Process

After the initial crossing type was identified for a given site, the process outlined below was followed in developing the design. The process was iterative in order to identify the most effective option for a given site and followed applicable regulatory criteria and guidelines described in Section 2.

- Reviewed field survey site data for each crossing from field surveys;
- Estimated hydrologic characteristics for design flows;
- Utilized existing ground surface from available light detection and ranging (LiDAR) or digital elevation model (DEM) topographic data;
- Estimated channel centerline from upstream to downstream;
- Created profile and sections for existing stream based on LiDAR or DEM surface for crossing location;
- Applied field data to determine upstream and downstream bankfull widths and channel gradients;
- Applied field data to determine dominant substrate material from field surveys;
- Developed designs of the proposed channel bed profile through the stream crossing;
- Identified and evaluated potential structures based on stream bed, bankfull width, embedment guidelines, and channel incision;
- Checked the suitability of the structure and evaluated other potential structure configurations against impacts to aquatic resources, scale, use, and cost; and
- Evaluated designs to determine if ODFW Fish Passage Plans would be required.

Section 4 provides the detailed results for each site from this design process.

3.4 Potential Future Actions

If additional modification to transmission and road routes require the development of new access roads that create stream crossings over fish-bearing streams not identified in the Tetra Tech (2016) report, or if additional stream crossings are discovered during the construction phase, then the following general procedures must be completed:

- If specified by the jurisdictional agency, channel-spanning structures will be designed and constructed to cross waterbodies identified as containing a sensitive fish species. The channel-spanning structures will include installation of a large-diameter culvert, arch culvert, or short span bridge with a stable road surface established over the structure for vehicle passage. Channel-spanning structures will be designed and installed under the guidance of a qualified engineer who, in collaboration with a hydrologist and aquatic biologist, will recommend placement locations; structure gradient, height, and sizing dimensions; and proper construction methods.
- At a minimum, new stream crossings on fish-bearing streams must adhere to ODFW and Idaho Department of Fish and Game fish passage design standards. The Project will adhere to ODFW fish passage designs and to design features similar to the Agency

Operating Procedures identified in the Programmatic Biological Opinion for Aquatic Restoration Activities in the States of Oregon and Washington (ARBO II) (USDC 2013).

- For culvert replacements or new culvert installations on all fish-bearing streams, Project design criteria will include associated work area isolation and fish salvage prior to any new construction. If listed species are involved, the NOAA Fisheries and ARBO II Agency Operating Procedures will apply.
- Stream crossings and in-water work will follow preferred work periods outlined in the ODFW (2008b) Guidelines for Timing of In-Water Work to Protect Fish and Wildlife Resources. Crossings will be reviewed with ODFW and follow the Fish Passage Plans and designs documented for this Project.
- Routine and corrective operations and maintenance activities in streams with listed fish species will be conducted within the designated in-water work windows for each particular stream.
- Additional crossings will not be created without prior agency permitting and approval.

4.0 DESIGN DESCRIPTIONS FOR INDIVIDUAL CROSSINGS

The designs for each of the seven crossing sites were used to evaluate existing and proposed site-specific information and estimates of materials and removal or fill quantities for each crossing. Site-specific data from field surveys conducted in May 2014, June 2016, and August 2016 were used to develop each of the designs. Those data included site characteristics such as bankfull widths, stream gradient, bed material composition, and other field-collected data and are included in the individual ODFW Fish Passage Plans presented in Appendix B. LiDAR or DEM data were used to develop the site topography used in each design. Due to the coarse accuracy of the 1/3 arc-second (10-meter) and 1 arc-second (30-meter) resolution DEMs, assumptions of the topography based on site visits were incorporated into the designs. Design drawings for each site, together with general design and erosion control information, are provided in Appendix C.

Because available topography was used to develop the designs, further refinements to the designs may be necessary during final Project design. Designs for erosion control details (see Drawing G-002 in Appendix C) are based on the 1200-C Permit Application mentioned in Section 3.1 and descriptions provided below.

4.1 Existing and Proposed Crossings

4.1.1 Little Rock Creek, Site R-33010

4.1.1.1 Existing Conditions

The crossing at site R-33010 is a proposed (new) crossing (see Drawing C-101 in Appendix C) and was not surveyed due to lack of access; however, a desktop review of aerial imagery shows a primitive ford and unimproved road on private land. To develop the proposed (new) crossing, data used in the design assumptions included aerial imagery, along with 10-meter resolution LiDAR. Existing road and stream profiles were based on those data. Channel bankfull width was measured at 19 feet and stream gradient at 3 percent upstream and 2 percent downstream of the crossing. Based on an analysis of a crossing near the site (see site R-33147), the stream bed materials consist of a mix of boulders, cobbles, gravels, and fines, with cobbles (40 percent) listed as the dominant substrate. The existing road is on private land and, based on aerial imagery, appears to be less than 10 feet wide.

4.1.1.2 Criteria and Conditions Used for Evaluating Crossing

- **Anticipated Use** – Private land; no public use is anticipated. Project use would be seasonally restricted to periods of low-flow (July to February) conditions. Installation of the crossing would be restricted to the in-water work window (July 1 to October 15), with Project use of the crossing restricted to the low-flow period. The crossing structure would be removed prior to the high-flow period (February to June) and reinstalled during the in-water work window if needed for additional Project construction (e.g., 3 years). The crossing would be permanently removed following the completion of Project construction activities.
- **Stream Hydrology/Flows at Time of Use** – Although no stream gage data are available for this site, nearby stream gages show the high-flow discharges occurring between February and June. Therefore, all activities at this site would be restricted to July through January. The expected stream flows for the site during the low-flow period are expected to be less than a few cubic feet per second.
- **Fish Presence** – Identified as fish-bearing; no fish observed, crossing not surveyed.
- **In-water Work Window** – Any construction activities planned for the proposed crossing structure within the wetted channel must occur during the ODFW designated in-water work window (July 1 to October 15).
- **Channel Width** – Bankfull width measured at 19 feet from aerial imagery.
- **Channel Confinement** – Unconfined at the crossing and moderately confined locally (3- to 4-foot banks).
- **Stream Gradient** – 3 percent at and upstream of the crossing and 2 percent downstream of the crossing.
- **Road Ingress/Egress** – Access was not available to the crossing site. Due to the existing road's poor condition, narrow width, and washed-out crossing, a new road and stream crossing improvements would be necessary.
- **Proposed and Alternative(s) Selected** – A temporary bridge with seasonal restrictions (Type 3A) roadway was considered to be the most viable option for this crossing location. Benefits would include decreases in turbidity and overall reductions in channel bed and bank disturbance. Other alternatives identified for this crossing included improving the existing crossing to an armored ford (Type 5). Under this scenario, local turbidity would continue to be a problem at this location despite improvements to the ford.

4.1.1.3 Proposed Crossing Type Description

Drawings C-102 and C-103 in Appendix C depict the design for the site.

- **Crossing Type** – Temporary bridge with seasonal restrictions on use (Type 3A).
- **Material Sizes/Dimensions/Quantities** – Materials for the temporary bridge would be steel support (or equivalent) with wood decking. Dimensions would be 38 feet long and 13 feet wide. Small quantities of excavation (3 cubic yards) would be needed outside the bankfull channel. Small quantities (3 cubic yards) of angular rock, gravel, or equivalent placed as temporary ramps would also be needed at the ends of the bridge outside the bankfull channel.
- **Stability/Structural Support Needed** – Abutments under the bridge (materials and sizes dependent on local conditions). Small quantities (3 cubic yards) of angular rock,

gravel, or equivalent placed as temporary ramps noted above would be needed at the ends of the bridge.

- **Arrangement** – A temporary bridge would be placed as perpendicularly as possible to the channel. Abutments would be placed 5 feet minimum outside of bankfull width. Inside rise would be set at a minimum of 1.5 feet.
- **Crossing Gradient** – The existing crossing gradient at the crossing is 1 percent. The temporary bridge over the channel would be placed with as minimal a slope as possible to maintain the existing stream gradient as well as the road ingress/egress.
- **Crossing Construction Period** – As stated above, the use of this proposed crossing would be restricted to the period from July to February. Any construction activities for the crossing planned within the wetted channel (e.g., crossing installation) would be restricted to the in-water work window (July 1 to October 15). The proposed crossing must be removed from February to June due to higher flows in the stream. If Project construction requires use of this site beyond one season (e.g., 3 years), the crossing structure would be reinstalled during the in-water work window. If unexpected high flows occur between July and February, the crossing site would be inspected. While the crossing site is designed to handle typical lower seasonal flows during Project construction, unexpected high flows may alter the installed temporary bridge. If this occurs, maintenance to the temporary bridge would be needed, with all activities that are within the wetted channel restricted to the in-water work window.
- **Post-Construction Route Inspection** – After all Project construction activities are complete, the proposed crossing would be removed. For long-term, infrequent access needs, such as route inspections of the towers and lines typically conducted by four-wheel-drive vehicles, the proposed road would be used, and the stream would be forded. The rare use would not adversely affect fish passage or stream habitat. If heavy machinery becomes needed for a repair that would require crossing the stream for access, timber matting or a temporary bridge would be reinstalled, as described above, and used by the equipment to cross the stream. This temporary structure (i.e., timber matting or temporary bridge) would be removed following the repair.

The proposed type for this crossing is expected to trigger ODFW fish passage rules and regulations based on OAR 635-412-0005 (9)(a) because the temporary structure consists of original construction (see Section 2.1.2.2); however, crossing construction would occur outside of the bankfull channel. General requirements listed under OAR 635-412-0035(1) Fish Passage Criteria would be applicable to this road-stream crossing site. Although specific requirements under OAR 635-412-0035 for temporary bridge with seasonal restrictions are not listed, some of the requirements under OAR 635-412-0035(3)(a) for fish passage at road-stream crossing structures such as bridges and culverts may apply.

4.1.2 Rock Creek, Site R-33011

4.1.2.1 Existing Conditions

The crossing at site R-33011 was not surveyed due to lack of access. A desktop review of aerial imagery, however, showed a primitive ford crossing on a private road (see Drawing C-201 in Appendix C). Data used in the design assumptions included aerial imagery, along with 10-meter resolution LiDAR. Existing road and stream profiles were based on those data. Channel bankfull width was measured at 20 feet and stream gradient at 2 percent both downstream and upstream of the crossing. Based on an analysis of a crossing near the site (see site R-33147), the stream bed materials consist of a mix of boulders, cobbles, gravels, and fines, with cobbles

(40 percent) listed as the dominant substrate. The existing road is less than 10 feet wide and on private land.

4.1.2.2 Criteria and Conditions Used for Evaluating Crossing

- **Anticipated Use** – Private land; no public use is anticipated. Project use would be seasonally restricted to periods of low-flow (July to February) conditions. Installation of the crossing would be restricted to the in-water work window (July 1 to October 15), with Project use of the crossing restricted to the low-flow period. The crossing structure would be removed prior to the high-flow period (February to June) and reinstalled during the in-water work window if needed for additional Project construction (e.g., 3 years). The crossing would be permanently removed following the completion of Project construction activities.
- **Stream Hydrology/Flows at Time of Use** – Although no stream gage data are available for this site, nearby stream gages show the high-flow discharges occurring between February and June. Therefore, all activities at this site would be restricted to July through January. The expected stream flows for the site during the low-flow period are expected to be less than a few cubic feet per second.
- **Fish Presence** – Identified as fish-bearing; no fish observed, crossing not surveyed.
- **In-water Work Window** – Any construction activities planned for the proposed crossing structure within the wetted channel must occur during the ODFW designated in-water work window (July 1 to October 15).
- **Channel Width** – Bankfull width measured at 20 feet from aerial imagery.
- **Channel Confinement** – Unconfined at the crossing and moderately confined locally (3- to 4-foot banks).
- **Stream Gradient** – 2 percent at and upstream of the crossing and 2 percent downstream of the crossing.
- **Road Ingress/Egress** – Due to the existing road's poor condition, narrow width, and washed-out crossing, a new road and stream crossing improvements would be necessary.
- **Proposed and Alternative(s) Selected** – A temporary bridge with seasonal restrictions (Type 3A) was considered to be the most viable option for this crossing location. Benefits would include decreases in turbidity and overall reductions in channel bed and bank disturbance. Other alternatives identified for this crossing included improving the existing crossing to an armored ford (Type 5). Under this scenario, local turbidity would continue to be a problem at this location despite improvements to the ford.

4.1.2.3 Proposed Crossing Type Description

Drawings C-202 and C-203 in Appendix C depict the design for the site.

- **Crossing Type** – Temporary bridge with seasonal restrictions on use (Type 3A).
- **Material Sizes/Dimensions/Quantities** – Materials for the temporary bridge would be steel support (or equivalent) with wood decking. Dimensions would be 38 feet long and 13 feet wide. Small quantities of excavation (3 cubic yards) would be needed outside the bankfull channel. Small quantities (3 cubic yards) of angular rock, gravel, or equivalent placed as temporary ramps would also be needed at the ends of the bridge outside the bankfull channel.

- 1 • **Stability/Structural Support Needed** – Abutments under the bridge (materials and
2 sizes dependent on local conditions). Small quantities (3 cubic yards) of angular rock,
3 gravel, or equivalent placed as temporary ramps noted above would be needed at the
4 ends of the bridge.
- 5 • **Arrangement** – Temporary bridge would be placed as perpendicular as possible to the
6 channel. Abutments would be placed 5 feet minimum outside of bankfull width. Inside
7 rise would be set at a minimum of 1.5 feet.
- 8 • **Crossing Gradient** – The existing crossing gradient at the crossing is 2 percent. The
9 temporary bridge over the channel would be placed with as minimal a slope as possible
10 to maintain the existing stream gradient as well as the road ingress/egress.
- 11 • **Crossing Construction Period** – As stated above, the use of this proposed crossing
12 would be restricted to the period from July to February. Any construction activities for the
13 crossing planned within the wetted channel (e.g., crossing installation) would be
14 restricted to the in-water work window (July 1 to October 15). The proposed crossing
15 must be removed from February to June due to higher flows in the stream. If Project
16 construction requires use of this site beyond one season (e.g., 3 years), the crossing
17 structure would be reinstalled during the in-water work window. If unexpected high flows
18 occur between July and February, the crossing site would be inspected. While the
19 crossing site is designed to handle typical lower seasonal flows during Project
20 construction, unexpected high flows may alter the installed temporary bridge. If this
21 occurs, maintenance to the temporary bridge would be needed, with all activities that are
22 within the wetted channel restricted to the in-water work window
- 23 • **Post-Construction Route Inspection** – After all Project construction activities are
24 complete, the proposed crossing would be removed. For long-term, infrequent access
25 needs, such as route inspections of the towers and lines typically conducted by four-
26 wheel-drive vehicles, the proposed road would be used, and the stream would be
27 forded. The rare use would not adversely affect fish passage or stream habitat. If heavy
28 machinery becomes needed for a repair that would require crossing the stream for
29 access, timber matting or a temporary bridge would be reinstalled, as described above,
30 and used by the equipment to cross the stream. This temporary structure (i.e., timber
31 matting or temporary bridge) would be removed following the repair.

32 The proposed type for this crossing is expected to trigger ODFW fish passage rules and
33 regulations based on OAR 635-412-0005 (9)(a) because the temporary structure consists of
34 original construction (see Section 2.1.2.2); however, crossing construction would occur outside
35 of the bankfull channel General requirements listed under OAR 635-412-0035(1) Fish Passage
36 Criteria would be applicable to this road-stream crossing site. Although specific requirements
37 under OAR 635-412-0035 for temporary bridge with seasonal restrictions are not listed, some of
38 the requirements under OAR 635-412-0035(3)(a) for fish passage at road-stream crossing
39 structures such as bridges and culverts may apply.

40 **4.1.3 Rock Creek, Site R-33033**

41 **4.1.3.1 Existing Conditions**

42 The crossing at site R-33033 was not surveyed due to lack of access. A desktop review of aerial
43 imagery, however, showed a washed-out bridge crossing (see Drawing C-301 in Appendix C).
44 Data used in the design assumptions included aerial imagery, along with 10-meter resolution
45 LiDAR. Existing road and stream profiles were based on those data. Channel bankfull width was
46 measured at 20 feet and stream gradient at 2 percent both downstream and upstream of the
47 crossing. Based on an analysis of crossing near the site (see site R-33147), the stream bed

materials consist of a mix of boulders, cobbles, gravels, and fines, with cobbles (40 percent) listed as the dominant substrate. The existing road is less than 10 feet wide and on private land.

4.1.3.2 Criteria and Conditions Used for Evaluating Crossing

- **Anticipated Use** – Private land; no public use is anticipated. Project use would be seasonally restricted to periods of low-flow (July to February) conditions. Installation of the crossing would be restricted to the in-water work window (July 1 to October 15), with Project use of the crossing restricted to the low-flow period. The crossing structure would be removed prior to the high-flow period (February to June) and reinstalled during the in-water work window if needed for additional Project construction (e.g., 3 years). The crossing would be permanently removed following the completion of Project construction activities.
- **Stream Hydrology/Flows at Time of Use** – Expected to be very low, less than a few cubic feet per second to dry, during periods of use.
- **Fish Presence** – Identified as fish-bearing; no fish observed, crossing not surveyed.
- **In-water Work Window** – Any construction activities planned for the proposed crossing structure within the wetted channel must occur during the ODFW designated in-water work window (July 1 to October 15).
- **Channel Width** – Bankfull width measured at 20 feet.
- **Channel Confinement** – Unconfined at the crossing and moderately confined locally (3- to 4-foot banks).
- **Stream Gradient** – 2 percent at and upstream of the crossing and 2 percent downstream of the crossing.
- **Road Ingress/Egress** – Due to the existing road's poor condition, narrow width, and washed-out crossing, a complete road and stream crossing improvements would be necessary.
- **Proposed and Alternative(s) Selected** – A temporary bridge with seasonal restrictions (Type 3A) was considered to be the most viable option for this crossing location. Benefits would include decreases in turbidity and overall reductions in channel bed and bank disturbance. Other alternatives identified for this crossing included improving the existing crossing to an armored ford (Type 5). Under this scenario, local turbidity would continue to be a problem at this location despite improvements to the ford.

4.1.3.3 Proposed Crossing Type Description

Drawings C-302 and C-303 in Appendix C depict the design for the site.

- **Crossing Type** – Temporary bridge with seasonal restrictions on use (Type 3A).
- **Material Sizes/Dimensions/Quantities** – Materials for the temporary bridge would be steel support (or equivalent) with wood decking. Dimensions would be 38 feet long and 13 feet wide. Small quantities of excavation (3 cubic yards) would be needed outside the bankfull channel. Small quantities (3 cubic yards) of angular rock, gravel, or equivalent placed as temporary ramps would also be needed at the ends of the bridge outside the bankfull channel.
- **Stability/Structural Support Needed** – Abutments under the bridge (materials and sizes dependent on local conditions). Small quantities (3 cubic yards) of angular rock, gravel, or equivalent placed as temporary ramps noted above would be needed at the ends of the bridge.

- 1 • **Arrangement** – Temporary bridge would be placed as perpendicular as possible to the
2 channel. Abutments would be placed 5 feet minimum outside of bankfull width. Inside
3 rise would be set at a minimum of 1.5 feet.
- 4 • **Crossing Gradient** – The existing crossing gradient at the crossing is 2 percent. The
5 temporary bridge over the channel would be placed with as minimal slope as possible to
6 maintain the existing stream gradient as well as the road ingress/egress.
- 7 • **Crossing Construction Period** – As stated above, the use of this proposed crossing
8 would be restricted to the period from July to February. Any construction activities for the
9 crossing planned within the wetted channel (e.g., crossing installation) would be
10 restricted to the in-water work window (July 1 to October 15). The proposed crossing
11 must be removed from February to June due to higher flows in the stream. If Project
12 construction requires use of this site beyond one season (e.g., 3 years), the crossing
13 structure would be reinstalled during the in-water work window. If unexpected high flows
14 occur between July and February, the crossing site would be inspected. While the
15 crossing site is designed to handle typical lower seasonal flows during Project
16 construction, unexpected high flows may alter the installed timber matting. If this occurs,
17 maintenance to reinstall the timber matting would be needed, with all activities that are
18 within the wetted channel restricted to the in-water work window.
- 19 • **Post-Construction Route Inspection** – After all Project construction activities are
20 complete, the proposed crossing would be removed. For long-term, infrequent access
21 needs, such as route inspections of the towers and lines typically conducted by four-
22 wheel-drive vehicles, the proposed road would be used, and the stream would be
23 forded. The rare use would not adversely affect fish passage or stream habitat. If heavy
24 machinery becomes needed for a repair that would require crossing the stream for
25 access, timber matting or a temporary bridge would be reinstalled, as described above,
26 and used by the equipment to cross the stream. This temporary structure (i.e., timber
27 matting or temporary bridge) would be removed following the repair.

28 The proposed type for this crossing is expected to trigger ODFW fish passage rules and
29 regulations based on OAR 635-412-0005 (9)(a) because the temporary structure consists of
30 original construction (see Section 2.1.2.2); however, crossing construction would occur outside
31 of the bankfull channel. General requirements listed under OAR 635-412-0035(1) Fish Passage
32 Criteria would be applicable to this road-stream crossing site. Although specific requirements
33 under OAR 635-412-0035 for temporary bridge with seasonal restrictions are not listed, some of
34 the requirements under OAR 635-412-0035(3)(a) for fish passage at road-stream crossing
35 structures such as bridges and culverts may apply.

36 **4.1.4 Rock Creek, Site R-33147**

37 **4.1.4.1 Existing Conditions**

38 Data used in the design assumptions included field surveys conducted in August 2016, along
39 with 10-meter resolution LiDAR. Proposed road and existing stream profiles were based on
40 those data (see Drawing C-401 in Appendix C). Channel bankfull width was measured at 20 feet
41 for the channel at the crossing location, and stream gradient was measured at 2 percent both
42 downstream and upstream of the crossing. Stream bed materials consist of a mix of boulders,
43 cobbles, gravels, and fines, with cobbles (40 percent) listed as the dominant substrate. The
44 existing road is less than 10 feet wide and on private land.

4.1.4.2 Criteria and Conditions Used for Evaluating Crossing

- **Anticipated Use** – Private land; no public use is anticipated. Project use would be seasonally restricted to periods of low-flow (July to February) conditions. Installation of the crossing would be restricted to the in-water work window (July 1 to October 15), with Project use of the crossing restricted to the low-flow period. The crossing structure would be removed prior to the high-flow period (February to June) and reinstalled during the in-water work window if needed for additional Project construction (e.g., 3 years). The crossing would be permanently removed following the completion of Project construction activities.
- **Stream Hydrology/Flows at Time of Use** – Expected to be very low, less than a few cubic feet per second to dry, during periods of use.
- **Fish Presence** – Identified as fish-bearing; no fish observed.
- **In-water Work Window** – Any construction activities planned for the proposed crossing structure within the wetted channel must occur during the ODFW designated in-water work window (July 1 to October 15).
- **Channel Width** – Bankfull width measured at 20 feet.
- **Channel Confinement** – Unconfined at the crossing and moderately confined locally (3- to 4-foot banks).
- **Stream Gradient** – 2 percent at and upstream of the crossing and 2 percent downstream of the crossing.
- **Road Ingress/Egress** – Due to the poor condition of the existing road, narrow width, and washed out crossing, a complete road and stream crossing improvements would be necessary.
- **Proposed and Alternative(s) Selected** – A temporary bridge with seasonal restrictions (Type 3A) was considered to be the most viable option for this crossing location. Benefits would include decreases in turbidity and overall reductions in channel bed and bank disturbance. Other alternatives identified for this crossing included improving the existing crossing to an armored ford (Type 5). Under this scenario, local turbidity would continue to be a problem at this location despite improvements to the ford.

4.1.4.3 Proposed Crossing Type Description

Drawings C-402 and C-403 in Appendix C depict the design for the site.

- **Crossing Type** – Temporary bridge with seasonal restrictions on use (Type 3A).
- **Material Sizes/Dimensions/Quantities** – Materials for the temporary bridge would be steel support (or equivalent) with wood decking. Dimensions would be 38 feet long and 13 feet wide. Small quantities of excavation (3 cubic yards) would be needed outside the bankfull channel. Small quantities (2 cubic yards) of angular rock, gravel, or equivalent placed as temporary ramps would also be needed at the ends of the bridge outside the bankfull channel.
- **Stability/Structural Support Needed** – Abutments under the bridge (materials and sizes dependent on local conditions). Small quantities (2 cubic yards) of angular rock, gravel, or equivalent placed as temporary ramps noted above would be needed at the ends of the bridge.

- 1 • **Arrangement** – Temporary bridge would be placed as perpendicular as possible to the
2 channel. Abutments would be placed 5 feet minimum outside of bankfull width. Inside
3 rise would be set at a minimum of 1.5 feet.
- 4 • **Crossing Gradient** – The existing crossing gradient at the crossing is 2 percent. The
5 temporary bridge over the channel would be placed with as minimal slope as possible to
6 maintain the existing stream gradient as well as the road ingress/egress.
- 7 • **Crossing Construction Period** – As stated above, the use of this proposed crossing
8 would be restricted to the period from July to February. Any construction activities for the
9 crossing planned within the wetted channel (e.g., crossing installation) would be
10 restricted to the in-water work window (July 1 to October 15). The proposed crossing
11 must be removed from February to June due to higher flows in the stream. If Project
12 construction requires use of this site beyond one season (e.g., 3 years), the crossing
13 structure would be reinstalled during the in-water work window. If unexpected high flows
14 occur between July and February, the crossing site would be inspected. While the
15 crossing site is designed to handle typical lower seasonal flows during Project
16 construction, unexpected high flows may alter the installed timber matting. If this occurs,
17 maintenance to reinstall the timber matting would be needed, with all activities that are
18 within the wetted channel restricted to the in-water work window.
- 19 • **Post-Construction Route Inspection** – After all Project construction activities are
20 complete, the proposed crossing would be removed. For long-term, infrequent access
21 needs, such as route inspections of the towers and lines typically conducted by four-
22 wheel-drive vehicles, the proposed road would be used, and the stream would be
23 forded. The rare use would not adversely affect fish passage or stream habitat. If heavy
24 machinery becomes needed for a repair that would require crossing the stream for
25 access, timber matting or a temporary bridge would be reinstalled, as described above,
26 and used by the equipment to cross the stream. This temporary structure (i.e., timber
27 matting or temporary bridge) would be removed following the repair.

28 The proposed type for this crossing is expected to trigger ODFW fish passage rules and
29 regulations based on OAR 635-412-0005 (9)(a) because the temporary structure consists of
30 original construction (see Section 2.1.2.2); however, crossing construction would occur outside
31 of the bankfull channel. General requirements listed under OAR 635-412-0035(1) Fish Passage
32 Criteria would be applicable to this road-stream crossing site. Although specific requirements
33 under OAR 635-412-0035 for temporary bridge with seasonal restrictions are not listed, some of
34 the requirements under OAR 635-412-0035(3)(a) for fish passage at road-stream crossing
35 structures such as bridges and culverts may apply.

36 **4.1.5 Goodman Creek, Site R-65725**

37 **4.1.5.1 Existing Conditions**

38 The existing crossing at site R-65725 is an existing primitive ford crossing (see Drawing C-501
39 in Appendix C). Data from a field survey were used in the design, along with 1 arc-second
40 resolution DEM. Existing road and stream profiles were based on those data. Based on field
41 measurements downstream, the channel bankfull width was 8 feet. Stream gradient at the site
42 was measured at 5 percent upstream of the crossing and 9 percent downstream. Stream bed
43 materials consist of sands (80 percent) and gravels (20 percent). The channel at the
44 downstream survey site was nearly dry at time of field surveys. The existing road is 10 feet wide
45 and on private land.

4.1.5.2 Criteria and Conditions Used for Evaluating Crossing

- **Anticipated Use** – Private land; no public use is anticipated. Project use would be for the duration of Project construction activities (e.g., 3 years), with heavy machinery and four-wheel-drive vehicle use primarily between June and February. Installation of the crossing would be restricted to the in-water work window (July 1 to October 31), with no restrictions on Project use while the crossing is in place. The crossing would be permanently removed following Project construction activities.
- **Stream Hydrology/Flows at Time of Use** – Expected to be very low, less than a few cubic feet per second to dry, during periods of use.
- **Fish Presence** – Identified as fish-bearing; fish were not observed during field surveys.
- **In-water Work Window** – Any construction activities planned for the proposed crossing structure within the wetted channel must occur during the ODFW designated in-water work window (July 1 to October 31).
- **Channel Width** – 8 feet wide at the crossing.
- **Channel Confinement** – Confined upstream and downstream, but unconfined at the crossing due to the ford crossing.
- **Stream Gradient** – 5 percent upstream of the crossing and 9 percent downstream of crossing.
- **Road Ingress/Egress** – The existing road is adequate.
- **Proposed and Alternative(s) Selected** – A temporary bridge adjacent to the existing ford (Type 3B) was chosen as the proposed alternative based on the tight turning radius and steep gradients in the existing ford. Seasonal restrictions on use would require that crossings would only be used during low-flow conditions. The temporary bridge would result in decreases in turbidity and the least amount of channel bed and bank disturbance over time. Timber matting (Type 4) was considered but would be problematic due the steep channel gradient that would make leveling of the crossing for vehicle traffic difficult.

4.1.5.3 Proposed Crossing Type Description

Drawings C-502 and C-503 in Appendix C depict the design for the site.

- **Crossing Type** – Temporary bridge with seasonal restrictions on use (Type 3A).
- **Material Sizes/Dimensions/Quantities** – Materials for the temporary bridge would be steel support (or equivalent) with wood decking. Dimensions would be 53 feet long and 13 feet wide. Small quantities of excavation (3 cubic yards) would be needed outside the bankfull channel. Small quantities (3 cubic yards) of angular rock, gravel, or equivalent placed as temporary ramps would also be needed at the ends of the bridge outside the bankfull channel.
- **Stability/Structural Support Needed** – Abutments under the bridge (materials and sizes dependent on local conditions). Small quantities (3 cubic yards) of angular rock, gravel, or equivalent placed as temporary ramps noted above would be needed at the ends of the bridge.
- **Arrangement** – Temporary bridge would be placed as perpendicularly as possible to the channel. Abutments would be placed 5 feet minimum outside of bankfull width. Inside rise would be set at a minimum of 1.5 feet.

- 1 • **Crossing Gradient** – The average existing crossing gradient at the crossing is 7
2 percent. The temporary bridge over the channel would be placed with as minimal a slope
3 as possible to maintain the existing stream gradient as well as the road ingress/egress.
- 4 • **Crossing Construction Period** – Any construction activities for the crossing planned
5 within the wetted channel (e.g., crossing installation) would be restricted to the in-water
6 work window (July 1 to October 31). The crossing would remain in place for the duration
7 of the Project construction activities (e.g., 3 years). If unexpected long duration storm
8 flows occur, site inspection of the crossing would be conducted. While the crossing site
9 is designed to handle short duration storm-flow events throughout Project construction,
10 unexpected long duration storm flows or use by heavy equipment may alter the
11 temporary bridge and/or bridge approaches. If this occurs, maintenance to regrade the
12 bridge approaches or bridge repair would be needed, with all activities that are within the
13 wetted channel restricted to the in-water work window (July 1 to October 31).
- 14 • **Post-Construction Route Inspection** – After all Project construction activities are
15 complete, the proposed crossing would be removed. For long-term, infrequent access
16 needs, such as route inspections of the towers and lines typically conducted by four-
17 wheel-drive vehicles, the existing ford would be used. The rare use would not adversely
18 affect fish passage or stream habitat. If heavy machinery becomes needed for a repair
19 that would require crossing the stream for access, the temporary bridge would be
20 reinstalled, as described above, and used by the equipment to cross the stream. The
21 temporary bridge would be removed following the repair.

22 The proposed type for this crossing is expected to trigger ODFW fish passage rules and
23 regulations based on OAR 635-412-0005 (9)(a) because the temporary structure consists of
24 original construction (see Section 2.1.2.2); however, crossing construction would occur outside
25 of the bankfull channel. General requirements listed under OAR 635-412-0035(1) Fish Passage
26 Criteria would be applicable to this road-stream crossing site. Although specific requirements
27 under OAR 635-412-0035 for temporary bridges are not listed, some of the requirements under
28 OAR 635-412-0035(3)(a) for fish passage at road-stream crossing structures such as bridges
29 and culverts may apply.

30 **4.1.6 Cavanaugh Creek, Site R-66818**

31 **4.1.6.1 Existing Conditions**

32 The site R-66818 crossing is an existing ford (see Drawing C-601 in Appendix C). Data used in
33 the design assumptions included field surveys conducted in June 2016, along with 1 arc-second
34 resolution DEM. Existing road and stream profiles were based on those data. Channel bankfull
35 width was measured at 6 feet, and stream gradient was measured at 4 percent upstream of the
36 crossing and 12 percent downstream. Stream bed materials consisted of gravel (30 percent),
37 sand/silts/clay (60 percent), some boulders (5 percent), and some cobble (5 percent). The
38 existing road is 12 feet wide and designated as public use, but was visually assessed in the field
39 to have limited public use. Other local conditions included heavy use by cattle.

40 **4.1.6.2 Criteria and Conditions Used for Evaluating Crossing**

- 41 • **Anticipated Use** – Private land; no public use is anticipated. Project use would be for
42 the duration of Project construction activities (e.g., 3 years), with heavy machinery and
43 four-wheel-drive vehicle use primarily between June and February. Installation of the
44 crossing would be restricted to the in-water work window (July 1 to October 31), with no
45 restrictions to Project use for the duration of Project construction. The crossing would be
46 permanently removed following Project construction activities.

- **Stream Hydrology/Flows at Time of Use** – Expected to be very low, less than a few cubic feet per second, during periods of use.
- **Fish Presence** – Identified as fish-bearing; fish were not observed during field surveys
- **Channel Width** – 6 feet wide at the crossing
- **Channel Confinement** – Confined upstream and downstream, but unconfined at the crossing due to the ford crossing.
- **Stream Gradient** – 4 percent upstream of the crossing and 12 percent downstream.
- **Road Ingress/Egress** – The existing road is adequate.
- **Proposed and Alternative(s) Selected** – A temporary bridge over the existing ford (Type 3A) was chosen as the proposed type based on the steep gradient in this reach. Seasonal restrictions on use would require that crossings would only be used during low-flow conditions. The temporary bridge would result in decreases in turbidity and the least amount of channel bed and bank disturbance over time. Timber matting (Type 4) was considered but would be problematic due the steep channel gradient that would make leveling of the crossing for vehicle traffic difficult.

4.1.6.3 Proposed Crossing Type Description

Drawings C-602 and C-603 in Appendix C depict the design for the site.

- **Crossing Type** – Temporary bridge with seasonal restrictions on use (Type 3A).
- **Material Sizes/Dimensions/Quantities** – Materials for the temporary bridge would be steel support (or equivalent) with wood decking. Dimensions would be 53 feet long and 13 feet wide. Small quantities of excavation (3 cubic yards) would be needed outside the bankfull channel. Small quantities (3 cubic yards) of angular rock, gravel, or equivalent placed as temporary ramps would also be needed at the ends of the bridge outside the bankfull channel.
- **Stability/Structural Support Needed** – Abutments under the bridge (materials and sizes dependent on local conditions). Small quantities (3 cubic yards) of angular rock, gravel, or equivalent placed as temporary ramps noted above would be needed at the ends of the bridge.
- **Arrangement** – Temporary bridge would be placed as perpendicular as possible to the channel. Abutments would be placed 5 feet minimum outside of bankfull width. Inside rise would be set at a minimum of 1.5 feet.
- **Crossing Gradient** – The average existing crossing gradient at the crossing is approximately 5 to 8 percent as the road traverses the approaches to the existing ford. The temporary bridge over the channel would be placed with as minimal slope as possible to maintain the existing stream gradient as well as the road ingress/egress.
- **Crossing Construction Period** – Any construction activities for the crossing planned within the wetted channel (e.g., crossing installation) would be restricted to the in-water work window (July 1 to October 31). The crossing would remain in place for the duration of the Project construction activities (e.g., 3 years). If unexpected long duration storm-flows occur, site inspection of the crossing would occur. While the crossing site is designed to handle short duration storm-flow events throughout Project construction, unexpected long duration storm-flows or use by heavy equipment may alter the temporary bridge and/or bridge approaches. If this occurs, maintenance to regrade the

bridge approaches or bridge repair would be needed, with all activities that are within the wetted channel restricted to the in-water work window (July 1 to October 31).

- **Post-Construction Route Inspection** – After all Project construction activities are complete, the proposed crossing would be removed. For long-term, infrequent access needs, such as route inspections of the towers and lines typically conducted by four-wheel-drive vehicles, the existing ford would be used. The rare use would not adversely affect fish passage or stream habitat. If heavy machinery becomes needed for a repair that would require crossing the stream for access, the temporary bridge would be reinstalled, as described above, and used by the equipment to cross the stream. The temporary bridge would be removed following the repair.

The proposed type for this crossing is expected to trigger ODFW fish passage rules and regulations based on OAR 635-412-0005 (9)(a) because the temporary structure consists of original construction (see Section 2.1.2.2); however, crossing construction would occur outside of the bankfull channel. General requirements listed under OAR 635-412-0035(1) Fish Passage Criteria would be applicable to this road-stream crossing site. Although specific requirements under OAR 635-412-0035 for temporary bridges are not listed, some of the requirements under OAR 635-412-0035(3)(a) for fish passage at road-stream crossing structures such as bridges and culverts may apply.

4.1.7 Benson Creek, Site R-68790

4.1.7.1 Existing Conditions

The site R-68790 crossing is an existing ford (see Drawing C-701 in Appendix C). Data used in the design assumptions included field surveys conducted in May 2014, along with 1 arc-second resolution DEM. Existing road and stream profiles were based on those data. Channel bankfull width was measured at 18 feet, and stream gradient was measured at less than 1 percent. Stream bed materials consisted of sand/silts/clay (95 percent) and gravel (5 percent). The existing road is 12 feet wide and designated as public, but was visually assessed in the field to have limited public use. Other local conditions included heavy use by cattle.

4.1.7.2 Criteria and Conditions Used for Evaluating Crossing

- **Anticipated Use** – County road, but low public use is anticipated. Project use would be seasonally restricted to periods of low-flow (July to February) conditions. Installation of the crossing would be restricted to the in-water work window (July to October 31), with Project use of the crossing restricted to the low-flow period. The crossing structure would be removed prior to the high-flow period (February to June) and reinstalled during the in-water work window if needed for additional project construction activities. The crossing would be permanently removed following the completion of Project construction activities.
- **Stream Hydrology/Flows at Time of Use** – Expected to be very low, less than a few cubic feet per second, during periods of use.
- **Fish Presence** – Identified as fish-bearing; however, water quality was considered poor, and fish were not found during electrofishing surveys.
- **In-water Work Window** – Any construction activities planned for the proposed crossing structure within the wetted channel must occur during the ODFW designated in-water work window (July 1 to October 31).
- **Channel Width** – Bankfull width was measured at 18 outside the influence of the existing ford. At 35 feet wide at the ford, the wetted stream width was wider at the

crossing site than at typical locations upstream or downstream (17 feet wide), requiring a structure considerably longer than the typical bankfull width of 18 feet.

- **Channel Confinement** – Confined upstream and downstream, but unconfined at the crossing due to the ford crossing.
- **Stream Gradient** – One percent at the crossing and vicinity.
- **Road Ingress/Egress** – The existing road is adequate.
- **Proposed and Alternative(s) Selected** – A temporary bridge over the existing ford (Type 3A) was chosen as the proposed type over timber matting to limit disturbance in the active channel and ensure fish passage. Seasonal restrictions on use would require that this crossing only be used during low-flow conditions. The temporary bridge would result in less turbidity than timber matting and least amount of channel bed and bank disturbance over time. Timber matting (Type 4) was considered, but would be problematic because the supports would likely need to be placed in the active channel, thus disturbing the active channel and limiting fish passage.

4.1.7.3 Proposed Crossing Type Description

Drawings C-702 and C-703 in Appendix C depict the design for the site.

- **Crossing Type** – Temporary bridge over existing ford with seasonal restrictions on use (Type 3A).
- **Material Sizes/Dimensions/Quantities** – Materials for the temporary bridge would be steel support (or equivalent) with wood decking. Dimensions would be 53 feet long and 13 feet wide. Small quantities of excavation (3 cubic yards) would be needed outside the bankfull channel. Small quantities (2 cubic yards) of angular rock, gravel, or equivalent placed as temporary ramps would also be needed at the ends of the bridge outside the bankfull channel.
- **Stability/Structural Support Needed** – Abutments under the bridge (materials and sizes dependent on local conditions). Small quantities (2 cubic yards) of angular rock, gravel, or equivalent placed as temporary ramps noted above would be needed at the ends of the bridge.
- **Arrangement** – Temporary bridge would be placed as perpendicularly as possible to the channel; however, this site crossing would follow the existing road alignment which deviates from perpendicular, creating the need for the 53-foot-long bridge. The abutments would be placed outside the wetted channel width. Inside rise would be set at a minimum of 1.5 feet. As noted above, the bridge would need to be removed for a period of long duration storm-flow events and reinstalled the following low-flow season, if need for further Project construction.
- **Crossing Gradient** – The existing ford crossing gradient is less than 1 percent. The temporary bridge over the channel would be placed with as minimal a slope as possible to maintain the road ingress/egress. Abutments would be placed to raise the bridge and provide adequate rise between the existing thalweg and the bottom of the bridge, while maintaining the minimal crossing gradient slope.
- **Crossing Construction Period** – As stated above, the use of this proposed crossing would be restricted to the period from July to February. Any construction activities for the crossing planned within the wetted channel (e.g., crossing installation) would be restricted to the in-water work window (July 1 to October 31). The proposed crossing must be removed between February and June due to higher flows in the stream. If

Project construction requires use of this site beyond one season (e.g., 3 years), the crossing structure would be reinstalled during the in-water work window (July 1 to October 31). If unexpected high flows occur between July and February, the crossing site would be inspected. While the crossing site is designed to handle typical lower seasonal flows during Project construction, unexpected high flows may alter the installed timber matting. If this occurs, maintenance to reinstall the timber matting would be needed, with all activities that are within the wetted channel restricted to the in-water work window (July 1 to October 31).

- **Post-Construction Route Inspection** – After all Project construction activities are complete, the proposed crossing would be removed. For long-term, infrequent access needs, such as route inspections of the towers and lines typically conducted by four-wheel-drive vehicles, the proposed road would be used, and the stream would be forded. The rare use would not adversely affect fish passage or stream habitat. If heavy machinery becomes needed for a repair that would require crossing the stream for access, the temporary bridge would be reinstalled, as described above, and used by the equipment to cross the stream. This temporary bridge would be removed following the repair.

The proposed type for this crossing is expected to trigger ODFW fish passage rules and regulations based on OAR 635-412-0005 (9)(a) because the temporary structure consists of original construction (see Section 2.1.2.2); however, crossing construction would occur outside of the bankfull channel. General requirements listed under OAR 635-412-0035(1) Fish Passage Criteria would be applicable to this road-stream crossing site. Although specific requirements under OAR 635-412-0035 for temporary bridges are not listed, some of the requirements under OAR 635-412-0035(3)(a) for fish passage at road-stream crossing structures such as bridges and culverts may apply.

4.2 Summary

Designs for each of the road-stream crossing sites described in Section 4.1 were developed based on the information in Sections 2 and 3 above. Potential impacts to stream habitat during construction and for post-construction purposes will be minimized by designing and constructing effective erosion control measures and sediment barriers at the various road approaches to the channel crossing. For example, the temporary ramps at either end of the temporary bridge crossings can be expanded further, both to increase overall erosion control benefits outside of the bankfull channel and to minimize the amount of sediment contributed to the stream by vehicles. The road-stream crossings expected to trigger OAR 635-412-0020 are summarized in Table 2. Because all of these temporary structures consist of original construction over fish-bearing streams in Oregon, based on fish passage rules and regulations they will require review by the ODFW. The Fish Passage Plans prepared according to ODFW guidelines are provided in Appendix B, and design drawings for the seven road-stream crossing sites with general design and erosion control information are included in Appendix C.

Table 2. Fish-Bearing Road-Stream Crossings Requiring ODFW-Approved Fish Passage Plans and Designs

Stream Name	Crossing ID	Existing Crossing	Proposed Crossing ¹	Erosion and Sediment Control Needed?	Design Type Requires Seasonal Restrictions? ²	Disturbance within Bankfull Width?
Little Rock Creek	R-33010	NA – Primitive Ford ³	3A	Yes	Yes	No
Rock Creek	R-33011	NA – Primitive Ford ³	3A	Yes	Yes	No
Rock Creek	R-33033	NA – Primitive Ford ³	3A	Yes	Yes	No
Rock Creek	R-33147	Primitive Ford	3A	Yes	Yes	No
Goodman Creek	R-65725	Ford	3B	Yes	Yes	No
Cavanaugh Creek	R-66818	Ford	3A	Yes	Yes	No
Benson Creek	R-68790	Ford	3A	Yes	Yes	No

¹ Crossing Type (No.)/Description: 3A. Install temporary bridge over existing structure, 3B. Install temporary bridge adjacent to existing structure

² Seasonal restrictions on use will require that crossings will only be used during low-flow conditions to limit impacts to water quality and avoid periods of fish utilization. Conditions on use may require removal of the structure(s) in cases of extreme flow events.

³ NA = No access; crossing type assumed or assessed from aerial photos.

5.0 REFERENCES

AASHTO (American Association of State Highway and Transportation Officials). 2003. Standard Specifications for Highway Bridges.

NOAA Fisheries (National Ocean and Atmospheric Administration, National Marine Fisheries Service). 2008. Anadromous Salmonid Passage Facility Design. Northwest Region. Portland, OR. 2008

ODF (Oregon Department of Forestry). 2002. Forest Practices Technical Note Number 4, Fish Passage Guidelines for New and Replacement Stream Crossing Structures. <http://www.oregon.gov/ODF/privateforests/docs/FishPassGuidelines.pdf>

ODF. 2014. Forest Practice Administrative Rules and Forest Practices Act. Chapter 629, Division 625: Forest Practices Administration. Available online at: <http://www.oregon.gov/odf/privateforests/docs/FPARulebk.pdf>

ODFW (Oregon Department of Fish and Wildlife). 2008a. Clarification of Fish Passage Triggers and Guidelines for Bridges. Available online at: http://www.dfw.state.or.us/fish/CRP/docs/coastal_coho/permit_streamlining/Newport/ODFW/ODFW%20Fish%20Passage/Passage%20and%20Bridges%20FINAL%20-%20Mar%202008.pdf

ODFW. 2008b. Guidelines for Timing of In-Water Work to Protect Fish and Wildlife Resources. June. Available online at: http://www.dfw.state.or.us/lands/inwater/Oregon_Guidelines_for_Timing_of_%20InWater_Work2008.pdf

ODOT (Oregon Department of Transportation). 2008. Oregon Standard Specifications for Construction. Available online at: http://www.oregon.gov/ODOT/hwy/specs/docs/08book/08_00200.pdf

Seidel, Nigel. 2015a. Email from Nigel Seidel, East Region Energy Coordinator, ODFW, to IPC and Tetra Tech. January 28.

- 1 Seidel, Nigel. 2015b. Email from Nigel Seidel, East Region Energy Coordinator, ODFW, to IPC.
2 June 26.
- 3 Tetra Tech. 2014. Fish Habitat and Stream Crossing Assessment Summary Report. Prepared
4 for Idaho Power Company. October.
- 5 Tetra Tech. 2015. Fish Passage Plans and Designs. Prepared for Idaho Power Company.
6 September.
- 7 Tetra Tech. 2016. Fish Habitat and Stream Crossing Assessment Summary Report. Prepared
8 for Idaho Power Company. December.
- 9 USDC (U.S. Department of Commerce). 2013. Reinitiation of the Endangered Species Act
10 Section 7 Formal Programmatic Conference and Biological Opinion and Magnuson-
11 Stevens Fishery Conservation and Management Act Essential Fish Habitat Consultation
12 for Aquatic Restoration Activities in the States of Oregon and Washington (ARBO II).
13 United States Department of Commerce, National Oceanic and Atmospheric
14 Administration, National Marine Fisheries Service.
- 15 USDOT (U.S. Department of Transportation). 2003. Standard Specifications for Construction of
16 Roads and Bridges on Federal Highway Projects. FP-03 US Customary Units. Federal
17 Highway Administration, Federal Lands Highway.

APPENDIX A
2015 ODFW FISH PASSAGE PLAN APPROVALS

Note

On December 30, 2015, the Oregon Department of Fish and Wildlife (ODFW) issued the following approvals to Idaho Power Company for the six fish passage plans contained in the 2015 Fish Passage Plans and Designs report, concerning stream crossings where ODFW's fish passage authority had been invoked. Two of these crossing sites with approved fish passage plans are included in the current 2016 report—R-65725 (formerly 0-325) and R-68790 (formerly 0-337).

Funkhouser, Zach

From: Greg D Apke [greg.d.apke@state.or.us]
Sent: Wednesday, December 30, 2015 3:37 PM
To: Funkhouser, Zach; Adams, Todd
Cc: Alan Ritchey; Art Martin (art.c.martin@state.or.us); David T Banks; greg.d.apke@state.or.us; Jon Germond; Ken Loffink; WOODS Maxwell; Nick Myatt (nick.a.myatt@state.or.us); Nigel E Seidel; BAILEY Timothy D (Timothy.D.Bailey@state.or.us)
Subject: ODFW Fish Passage Approvals for the Boardman to Hemingway Transmission Line (B2H) Project PA-09-0016 through PA-09-0021
Attachments: ODFW Fish Passage Approval - B2H Transmission Line Project 12-30-2015.pdf
Importance: High

Mr. Funkhouser and Mr. Adams,

Attached is the Oregon Department of Fish and Wildlife's (ODFW) fish passage approval for the six (6) projects associated with the Boardman to Hemingway Transmission Line (B2H) Project. The attached correspondence serves to approval all six of the stream crossings where ODFW's fish passage authority has been invoked. This "batched" approval fulfils ODFW's commitment to streamline the fish passage approvals associated with the project into one efficient fish passage approval for the project. While there are six unique approvals (**PA-09-0016 – 0021**), one for each trigger event, this correspondence serves to comprehensively provide the appropriate fish passage authorization for the project. Please note the specific operational items and provisions of this fish passage approval. These provisions apply to each of the six projects covered by this authorization.

The six projects approved for fish passage include:

IP's Crossing ID and Milepost (from Table 1 in the Fish Passage Application)	ODFW Fish Passage Approval Number	ODFW In-Water Work Window
Clover Creek 0-192, MP 116.4	PA-09-0016 - New Channel Spanning Temporary Timber Matt Crossing, Jimmy Creek Tributary, Union Cty.	July 1 – October 31
Jordan Creek 0-394, MP 2.2	PA-09-0017 – Ford Stream Crossing, Burnt River Tributary, Baker Cty.	July 1 – October 31
Goodman Creek 0-325, MP 183.5	PA-09-0018 - New Temporary Bridge Crossing, Burnt River Tributary, Baker Cty.	July 1 – October 31
Cavanaugh Creek 1-025, MP 185.8	PA-09-0019 - New Temporary Bridge Crossing, Burnt River Tributary, Baker Cty.	July 1 – October 31
Benson Creek 0-337, MP 190.5	PA-09-0020 – New Temporary Bridge Crossing, Snake River Tributary, Baker Cty.	July 1 – October 31
Cottonwood Creek 0-401, MP 221.9	PA-09-0021 - New Channel Spanning Temporary Timber Matt Crossing, Malheur Cty.	November 1 - March 31

Please retain and distribute this correspondence for B2H Project. These fish passage approvals are solely for the purpose of fulfilling Oregon fish passage statutory requirements and responsibilities administered by the Commission or the Department and do not satisfy any other Department, federal, state, or local laws, rules, or regulations, including but not limited to State or Federal Endangered Species Acts, any applicable water rights, approvals or other certificates administered by regulatory authorities.

As the B2H Project approaches the implementation phase(s) please continue to work with Nigel Seidel, ODFW's East Region Energy Coordinator and the two ODFW District Fisheries Biologists (Tim Bailey and David Banks) if issues develop and prior to construction.

Please contact me at 503-947-6228 or by email at greg.d.apke@state.or.us if you have any questions regarding the content of these fish passage approvals.

Thanks, Greg

Greg Apke

Oregon Department of Fish and Wildlife - Fish Division
Statewide Fish Passage Program Leader
4034 Fairview Industrial Drive SE
Salem, Oregon 97302
503-947-6228 (office)
503-931-4361 (cell)
greg.d.apke@state.or.us
[ODFW Fish Passage Internet Access](#)



Oregon

Kate Brown, Governor

Department of Fish and Wildlife

Fish Division
4034 Fairview Industrial Drive SE
Salem, OR 97302
(503) 947-6201
FAX (503) 947-6202
www.dfw.state.or.us/

December 30, 2015

Zak Funkhouser
Permitting Manager
Idaho Power Company
1221 W Idaho Street
Boise ID 83702



and

Todd Adams
B2H Project Manager
Idaho Power Company
1221 W Idaho Street
Boise ID 83702

Re: Boardman to Hemingway Transmission Line Project – ODFW Fish Passage Approvals (PA-09-0016, PA-09-0017, PA-09-0018, PA-09-0019, PA-09-0020, PA-09-0021)

Mr. Funkhouser and Mr. Adams,

Attached are the Oregon Department of Fish and Wildlife (ODFW) Fish Passage Approvals, as required by ORS 509.585, for the six projects within the Idaho Power Company's (IP)/(Applicant) Boardman to Hemingway (B2H) new Transmission Line Project (Project). Associated with this project are infrastructure improvements and upgrades (road-stream crossings) to allow access to IP's new transmission line facility. Of the multiple stream crossings associated with the project, we have identified six (6) stream crossings identified below that have triggered the State of Oregon's fish passage authority.

This correspondence serves to approval all six of the stream crossings where ODFW's fish passage authority has been invoked. This "batched" approval fulfills ODFW's commitment to streamline the fish passage approvals associated with the project into one efficient fish passage approval for the project. While there are six unique approvals (PA-09-0016 – 0021), one for each trigger event, this correspondence serves to comprehensively provide the appropriate fish passage authorization for the project.

The six projects approved for fish passage include:

IP's Crossing ID and Milepost (from Table 1 in the Fish Passage Application)	ODFW Fish Passage Approval Number	ODFW In-Water Work Window
Clover Creek 0-192, MP 116.4	PA-09-0016 - New Channel Spanning Temporary Timber Matt Crossing, Jimmy Creek Tributary, Union Cty.	July 1 – October 31
Jordan Creek 0-394, MP 2.2	PA-09-0017 – Ford Stream Crossing, Burnt River Tributary, Baker Cty.	July 1 – October 31
Goodman Creek 0-325, MP 183.5	PA-09-0018 - New Temporary Bridge Crossing, Burnt River Tributary, Baker Cty.	July 1 – October 31
Cavanaugh Creek 1-025, MP 185.8	PA-09-0019 - New Temporary Bridge Crossing, Burnt River Tributary, Baker Cty.	July 1 – October 31
Benson Creek 0-337, MP 190.5	PA-09-0020 – New Temporary Bridge Crossing, Snake River Tributary, Baker Cty.	July 1 – October 31
Cottonwood Creek 0-401, MP 221.9	PA-09-0021 - New Channel Spanning Temporary Timber Matt Crossing, Malheur Cty.	November 1 - March 31

ODFW has reviewed, as required by ORS 509.585 and approves these six fish passage design structures which IP plans to install along the B2H Transmission Line project, located on various tributaries of the Powder and Snake River Basin in Baker, Union, and Malheur Counties. These road-stream crossings have been engineered to either span the corresponding stream's active channel widths or will simulate the natural streambed conditions. ODFW's Fish Passage Program staff reviewed the designs for these six projects and we conclude they are consistent with and meet Oregon Fish Passage Design Criteria (OAR 635-412-0035(1) and (3)).

These six projects approved by this approval are contingent on specific operational items and provisions which include:

1. All in water work for these six projects shall occur during the ODFW in-water work windows for each waterbody (see above table for specific dates).
2. Temporary water management and fish rescue, salvage, and recovery, is required (as prescribed in OAR 635-412-0035 (10)) prior to all in-water work activities (defined as all work at or below the ordinary high water elevation) associated with the project. Fish salvage activities requires the applicant to obtain State of Oregon Scientific Take Permits from ODFW.
3. Wildlife rescue, salvage, and recovery activities associated with the project requires the applicant to obtain State of Oregon Wildlife Rescue Salvage Permits from ODFW.

4. Fish passage design standards, as defined in OAR 635-412-0035(1) and (3) shall be implemented for all fish passage components of these projects.
5. Idaho Power Company (Applicant) shall be responsible for all maintenance required such that the projects provide adequate passage for native migratory fish. If monitoring by the Applicant or Department indicates that fish passage is not being provided, the Applicant in consultation with the Department shall determine the cause and, during a work period approved by the Department, shall modify the structure as appropriate to rectify problems as necessary. Failure to maintain fish passage for the duration of these approvals shall constitute a violation of these approvals and applicable fish passage laws (ORS 509.610).
6. After project completion, the applicant or your designee, shall maintain, monitor, evaluate, and report on the effectiveness of fish passage as required under OAR 509.610, and shall provide written status reports to the Department's Fish Passage Program annually for the first three (3) years and then a final report at year-5, or as determined by the Department. Reports shall include photographs from established photo-points as part of the fish passage evaluation and monitoring. Monitoring, evaluation, and reporting shall be conducted annually unless problems are observed that may require additional analyses. Fish passage reports shall consist of visual observations, photographs, as-built plan reviews, and future site visits with regards to fish passage at and through the project sites. Reports shall be submitted to the State Fish Passage Coordinator and the La Grande and Malheur Watershed District Fish Biologists. Electronic or hard copy submissions are acceptable.
7. Failure to maintain fish passage at these locations shall constitute a violation of these approvals and applicable fish passage laws (ORS 509.585 and 509.610).
8. The Department shall be allowed to inspect the six projects at reasonable times for the duration of these approvals. Unless prompted by emergency or other exigent circumstances, inspection shall be limited to regular and usual business hours, including weekends.
9. The appropriate ODFW District Fish Biologist shall be contacted 2-weeks in advance and prior to the implementation of these projects.
10. These fish passage approvals in no way purport or authorize take of a federally listed species.

Please retain and distribute this correspondence for your records, as this documents ODFW's six fish passage approvals for the Boardman to Hemingway Project (PA-09-0016 through PA-09-0021). These fish passage approvals are solely for the purpose of fulfilling Oregon fish passage statutory requirements and responsibilities administered by the Commission or the Department and do not satisfy any other Department, federal, state, or local laws, rules, or regulations, including but not limited to State or Federal Endangered Species Acts, any applicable water rights, approvals or other certificates administered by regulatory authorities.

Please contact me at 503-947-6228 or by email at greg.d.apke@state.or.us if you have any questions regarding the content of these fish passage approvals.

Sincerely,



Greg Apke

ODFW Statewide Fish Passage Program Coordinator

Cc:

Nigel Sidel, ODFW East Region Energy Coordinator

Nick Myatt, ODFW La Grande Watershed Manager

Tim Bailey, ODFW La Grande Watershed District Biologist

David Banks, ODFW Malheur Watershed District Biologist

Alan Ritchey, ODFW Screens and Passage Program Manager

Ken Loffink, ODFW Assistant Fish Passage Program Coordinator

Maxwell Woods, Oregon Department of Energy Siting Analyst

Jon Germond, ODFW Land Resources Program Manager

Project Files (PA-09-0016 through PA-09-0021)

APPENDIX B
ODFW FISH PASSAGE PLANS



OREGON DEPARTMENT OF FISH AND WILDLIFE

Fish Passage Plan for a Road-Stream Crossing

- If you unlock and re-lock this Form, information already entered may be lost in certain versions of MS Word.
- If your project includes multiple crossings, please complete this form for each crossing.

APPLICANT INFORMATION

APPLICANT: Zach Funkhouser **TITLE:**
ORGANIZATION: IDAHO POWER COMPANY
ADDRESS: 1221 W Idaho Street
CITY: Boise **STATE:** ID **ZIP:** 83702
PHONE: (877) 339-0209
FAX:
E-MAIL ADDRESS: ZFunkhouser@idahopower.com

SIGNATURE: _____ **DATE:** _____

AUTHORIZED AGENT (if any): Chris James **TITLE:** Hydrologist
ORGANIZATION: Tetra Tech, Inc.
ADDRESS: 3380 Americana Terrace, Suite 201
CITY: Boise **STATE:** ID **ZIP:** 83706
PHONE: (503) 358-7079
FAX:
E-MAIL ADDRESS: Chris.James@tetrattech.com

SIGNATURE: _____ **DATE:** _____

OWNER (if different than Applicant): **TITLE:**
ORGANIZATION:
ADDRESS:
CITY: **STATE:** **ZIP:**
PHONE:
FAX:
E-MAIL ADDRESS:

SIGNATURE: _____ **DATE:** _____

LOCATION

• **COUNTY** Union
• **ROAD**..... Private (Morgan Lake Road)
• **RIVER/STREAM** Little Rock Creek, B2H SITE R-33010
• **TRIBUTARY OF** Snake River
• **BASIN** Rock Creek (HUC 170601040306)
• **COORDINATES** ^a Longitude: -118.179387°W Latitude: 45.293739°N
• **LEGAL DESCRIPTION**..... ¼ / ¼: NW/NW
Section: 22 Tax Map #: 03S37E
Township: 03S Tax Lot #: ROADS
Range: 37E

^a geographic projection using NAD_83 and formatted as decimal degrees to at least 4 places

STREAM CROSSING INFORMATION

Please indicate measurement units where applicable and see footnotes for supporting descriptions of the information requested.

NEW CROSSING ☐
 REPLACEMENT OF EXISTING CROSSING ☐
 MODIFICATION OF EXISTING CROSSING ☒

EXISTING CROSSING	<ul style="list-style-type: none"> • TYPE/SHAPE ^b Washed-out bridge crossing along private road. • MATERIAL ^c Native bed material (sand/silt/clay, sand, cobble, boulder). • LENGTH Ford span = 19 feet (washed-out bridge, wetted stream width) • INSIDE DIAMETER (if round) N/A <li style="text-align: center;">OR • INSIDE RISE (Height) AND N/A • INSIDE SPAN (Width) N/A • CULVERT SLOPE N/A • DOES IT CONTROL AN UPSTREAM POND, WETLAND, BACKWATER AREA, OR WATER RIGHT? ^d Yes <input type="checkbox"/> No <input checked="" type="checkbox"/>
STREAM	<ul style="list-style-type: none"> • AVERAGE UPSTREAM ACW ^{e,f} 19 feet • AVERAGE DOWNSTREAM ACW ^{e,f} 19 feet • UPSTREAM SLOPE ^g 3% • DOWNSTREAM SLOPE ^g 2% • DESCRIBE STREAMBED MATERIAL ... Bedrock = 0%, Boulder = 25%, Cobble = 40%, Gravel = 25%, Sand/Silt/Clay = 10% • SIZE OF D₁₀₀ ROCK ^h 3 inches, estimated from photographs and field surveys.
PROPOSED CROSSING	<ul style="list-style-type: none"> • TYPE/SHAPE ^b Temporary bridge, 38 feet long x 13 feet wide. • MATERIAL ^c Steel, wood decking. • LENGTH 38 feet (see drawings for details). • INSIDE DIAMETER (if round) N/A <li style="text-align: center;">OR • INSIDE RISE (Height) AND 0.5 foot above the 2-year storm event. • INSIDE SPAN (Width) 34 feet • CULVERT SLOPE N/A • BED HEIGHT – INLET ^{i,j} N/A • BED HEIGHT – OUTLET ^{i,k} N/A • BED SLOPE ⁱ 2.5% at crossing. No change over existing bed slope. • BED MATERIAL ⁱ (describe and/or fill in %s) . No change in bed material (see streambed materials description above). <ul style="list-style-type: none"> % FINES (dirt, silt, sand) % SMALL ROCK (½-6" diameter) % LARGE ROCK (6"-D₁₀₀) ^h % OVER-SIZED ROCK (D₁₅₀-D₂₀₀) ^h ... • BED PLACEMENT METHOD ⁱ Streambed to be left intact. • BED RETENTION MEASURES ⁱ None proposed. • GRADE CONTROL MEASURES ^l None proposed. • ADDITIONAL STRUCTURES ^m None proposed.
CONSTRUCTION	<ul style="list-style-type: none"> • DATE WORK WILL BEGIN

	<p>• DATE WORK WILL BE COMPLETED..</p> <p>• DETAILS ⁿ</p>	<p>All work is expected to be outside of the bankfull width. Isolation and fish salvage are not anticipated. Any work within the wetted area will occur within the ODFW designated in-water work window. Bridge may be removed during high-flow periods. No seasonal restrictions on use would occur if the bridge is in place. Effective erosion control measures and sediment barriers for the road approaches such as silt fence, fiber rolls, or equivalent will be placed downgradient of construction area to capture dislodged sediment.</p>
MAINTENANCE	<p>• WILL THE CROSSING BE INSPECTED FOR DEBRIS AND BED RETENTION (WITHIN, BELOW, AND ABOVE THE CROSSING) AT LEAST ANNUALLY AND AFTER STORM EVENTS?</p> <p>• IF NEEDED, WILL REMEDIAL MEASURES BE TAKEN AS SOON AS POSSIBLE?</p>	<p>Yes <input checked="" type="checkbox"/> No <input type="checkbox"/></p> <p>Yes <input checked="" type="checkbox"/> No <input type="checkbox"/></p>

^b e.g., bridge, open-bottomed arch, pipe arch/squashed, round, rectangular

^c e.g., reinforced concrete, concrete, wood, plastic, corrugated metal, metal

^d if "Yes", explain how these will be addressed in a separate attachment

^e "ACW" is the active channel width, which is the stream width between the ordinary high water lines, or at the channel bankfull elevation if the ordinary high water lines are indeterminate; ordinary high water lines are not the same as the wetted width and are typically determined by changes on the bank in vegetation, changes in sediment size and/or color, water lines on the bank, trees, or leaves, or the point where debris (e.g., needles, leaves, twigs, cones) accumulation begins

^f 3 measurements 20 feet apart should be averaged; begin measurements approximately 10 ACWs from the inlet (upstream) or outlet (downstream) of the crossing if this distance is outside of the influence of existing artificial obstructions and prior to adjoining tributaries as you move away from the crossing (if not, take measures at locations which fulfill these requirements); indicate measurement locations on the **Profile Design Drawing**

^g take measurements away from the crossing and at the point where ACW measurement begins

^h D_{100} is the average diameter of the 10 largest, naturally-occurring rocks in the stream reach; $D_{150} = D_{100} \times 1.5$; $D_{200} = D_{100} \times 2$

ⁱ "bed" refers to the stream bed within or under the crossing structure

^j depth of fill material or countersinking/embedding (excluding protruding over-sized rock) at the crossing's inlet

^k depth of fill material or countersinking/embedding (excluding protruding over-sized rock) at the crossing's outlet

^l these are measures outside of the crossing structure intended to prevent up- or downstream channel degradation, especially important to consider in locations where an existing smaller culvert is being replaced and there is the potential for upstream channel degradation (i.e., a "headcut") and associated off-site property or passage problems

^m e.g., bed retention measures, weirs, baffles, trash racks, aprons, retaining walls, overflow pipes, channel restoration/scour remediation measures

ⁿ unless already described in an accompanying Department of State Lands Removal-Fill Application, include a description of a) temporary downstream passage, upstream passage, screening, and bypass measures, b) worksite isolation measures, c) fish salvage (note: an ODFW Fish Take Permit may be necessary), d) sediment and erosion control measures, and e) site restoration measures. For more details on Oregon Fill Removal Law see the Oregon Division of State Lands Removal-Fill Guide at <http://oregonstatelands.us/DSL/PERMITS/rfg.shtml>.

ADDITIONAL INFORMATION

Provide this information **only if** the bed within the proposed crossing is not as wide as the active channel width or will not be embedded.

	High Design Flow ^o	Low Design Flow ^p
Flow ^q (cfs)		
Water Depth in Crossing (in.)		
Water Velocity in Crossing (fps)		
Water Drop ^r at Inlet (in.)		
Water Drop ^r at Outlet (in.)		
Pool Depth Below Outlet (in.)		
Water Drop ^r at Weirs/Baffles (in.)		
Pool Depth Below Weirs/Baffles (in.)		
Depth of Nappe ^s at Weirs/Baffles (in.)		

^o High Design Flow is the mean daily average stream discharge that is exceeded 5 percent of the time during the period when ODFW determines that native migratory fish require fish passage

^p Low Design Flow is the mean daily average stream discharge that is exceeded 95 percent of the time, excluding days with no flow, during the period when ODFW determines that native migratory fish require fish passage

^q attach a description of the methodology, calculations, and assumptions used to determine the high and low design flows

^r drop should be measured from the upstream water surface elevation to the downstream water surface elevation

^s the nappe is the water flowing over weirs/baffles

DESIGN DRAWINGS

Please attach the following design drawings with the specified information on them.

☒ -- **PLAN**, including:

- active channel (i.e., ordinary high water or bankfull lines)
- existing crossing and additional structures
- proposed crossing and additional structures
- dimensions

☒ -- **PROFILE**, including:

- existing grade (measured at the deepest part of the stream channel from 10 ACWs downstream of the outlet [i.e., downstream end of crossing] to 10 ACWs upstream of the inlet [i.e., upstream end of crossing], at 5-foot intervals), including road
- existing crossing and additional structures
- proposed grade (measured at the deepest part of the stream channel from 10 ACWs downstream of the outlet to 10 ACWs upstream of the inlet, at 5-foot intervals), including road
- proposed crossing, bed, and additional structures
- dimensions
- location of **STREAM CHANNEL CROSS-SECTIONS** (see below), *ACW* measurements, and *Slope* measurements
- water surface elevations at high and low design flows for the proposed crossing, **if** the proposed crossing will not be as wide as the active channel width or will not be embedded

☒ -- **CROSS-SECTION OF PROPOSED CROSSING**, including bed details

☐ -- **STREAM CHANNEL CROSS-SECTIONS** (2 cross-sections total, with one located downstream where the *ACW* measurements begin and one located upstream where the *ACW* measurements begin; measurements should be taken at 1-foot intervals perpendicular to the flow of the stream and should encompass the entire active channel plus 0.5 *ACW* on each side of the stream [for a total cross-section measurement of 2 x *ACW*]; measurements may be taken with survey equipment or by measuring the distance from a level line to the bottom of the streambed or ground)

☐ -- **DETAILS OF ADDITIONAL STRUCTURES** (e.g., grade control measures, bed retention measures, weirs/baffles, trash racks, aprons, retaining walls, overflow pipes, channel restoration/scour remediation measures)

Please submit this application along with project design plans to the appropriate ODFW District Fish Biologist for the crossing's location. The Complete application can also be sent electronically to the ODFW Fish Passage Coordinator at greg.d.apke@state.or.us and send one signed original paper copy of the application to the ODFW Fish Passage Coordinator at 3406 Cherry Avenue NE, Salem, OR 97303.

• ODFW will use the following criteria to determine the level of review required.

For ODFW Use Only

	YES	NO	N/A
1. Is the bed within the crossing as wide as the active channel:	<input type="checkbox"/>	<input type="checkbox"/>	
2. Is the bed within the culvert at the same slope, and at grades continuous with, the surrounding stream:	<input type="checkbox"/>	<input type="checkbox"/>	
3a. If the crossing is open-bottomed, is there 3 feet of vertical clearance between the active channel width elevation and the inside top of the crossing:	<input type="checkbox"/>	<input type="checkbox"/>	<input type="checkbox"/>
OR			
3b. If the crossing is closed-bottomed, will bed depth within the culvert be 20-50% of the crossing height:	<input type="checkbox"/>	<input type="checkbox"/>	<input type="checkbox"/>
4. Is the bed material that will be used sufficient to assure water depth will be similar to that in the surrounding stream (i.e., will not go sub-surface prematurely):	<input type="checkbox"/>	<input type="checkbox"/>	
5. Are the bed material or retention measures that will be used sufficient to assure that the bed will be maintained through time:	<input type="checkbox"/>	<input type="checkbox"/>	
6. If the crossing is longer than 40 feet, will partially-buried, over-sized rock be placed within the crossing's bed:	<input type="checkbox"/>	<input type="checkbox"/>	<input type="checkbox"/>
7. Will the bed within the crossing be placed during construction:	<input type="checkbox"/>	<input type="checkbox"/>	
8. If trash racks are present, are they above the active channel width elevation and do vertical bars have at least 9 inches of clear space between them:	<input type="checkbox"/>	<input type="checkbox"/>	<input type="checkbox"/>
9. If there is an upstream pond, wetland, or backwater area, has its desired state after construction been determined, and have these considerations been addressed in the design:	<input type="checkbox"/>	<input type="checkbox"/>	<input type="checkbox"/>
10. Are upstream grade control measures satisfactory:	<input type="checkbox"/>	<input type="checkbox"/>	
11. Are the construction timing and measures adequate based on the location:	<input type="checkbox"/>	<input type="checkbox"/>	
12. Are there plans to maintain the crossing:	<input type="checkbox"/>	<input type="checkbox"/>	

- If all answers are "Yes" or "Not Applicable", this plan is eligible for approval by an ODFW biologist.
- If any answer is "No" or there are other concerns, consult with the Fish Passage Coordinator.

APPLICATION IDENTIFIER:		
DATE RECEIVED:		
<hr/>		
APPROVED <input type="checkbox"/>	SIGNATURE: _____	DATE: _____
DENIED <input type="checkbox"/>	TITLE: _____	
CONDITIONS:		



OREGON DEPARTMENT OF FISH AND WILDLIFE

Fish Passage Plan for a Road-Stream Crossing

- If you unlock and re-lock this Form, information already entered may be lost in certain versions of MS Word.
- If your project includes multiple crossings, please complete this form for each crossing.

APPLICANT INFORMATION

APPLICANT: Zach Funkhouser **TITLE:**
ORGANIZATION: IDAHO POWER COMPANY
ADDRESS: 1221 W Idaho Street
CITY: Boise **STATE:** ID **ZIP:** 83702
PHONE: (877) 339-0209
FAX:
E-MAIL ADDRESS: ZFunkhouser@idahopower.com

SIGNATURE: _____ **DATE:** _____

AUTHORIZED AGENT (if any): Chris James **TITLE:** Hydrologist
ORGANIZATION: Tetra Tech, Inc.
ADDRESS: 3380 Americana Terrace, Suite 201
CITY: Boise **STATE:** ID **ZIP:** 83706
PHONE: (503) 358-7079
FAX:
E-MAIL ADDRESS: Chris.James@tetrattech.com

SIGNATURE: _____ **DATE:** _____

OWNER (if different than Applicant): **TITLE:**
ORGANIZATION:
ADDRESS:
CITY: **STATE:** **ZIP:**
PHONE:
FAX:
E-MAIL ADDRESS:

SIGNATURE: _____ **DATE:** _____

LOCATION

• **COUNTY** Union
• **ROAD**..... Private (Morgan Lake Road)
• **RIVER/STREAM** Rock Creek, B2H SITE R-33011
• **TRIBUTARY OF** Snake River
• **BASIN** Rock Creek (HUC 170601040306)
• **COORDINATES** ^a Longitude: -118. 178634°W Latitude: 45.294196°N
• **LEGAL DESCRIPTION**..... ¼ / ¼: NW/NW
Section: 22 Tax Map #: 03S37E
Township: 3S Tax Lot #: ROADS
Range: 37E

^a geographic projection using NAD_83 and formatted as decimal degrees to at least 4 places

STREAM CROSSING INFORMATION

Please indicate measurement units where applicable and see footnotes for supporting descriptions of the information requested.

NEW CROSSING ☐
 REPLACEMENT OF EXISTING CROSSING ☐
 MODIFICATION OF EXISTING CROSSING ☒

EXISTING CROSSING	<ul style="list-style-type: none"> • TYPE/SHAPE ^b Washed-out bridge crossing along private road. • MATERIAL ^c Native bed material (sand/silt/clay, sand, cobble, boulder). • LENGTH Ford span = 19 feet (washed-out bridge, wetted stream width) • INSIDE DIAMETER (if round) N/A <li style="text-align: center;">OR • INSIDE RISE (Height) AND N/A • INSIDE SPAN (Width) N/A • CULVERT SLOPE N/A • DOES IT CONTROL AN UPSTREAM POND, WETLAND, BACKWATER AREA, OR WATER RIGHT? ^d Yes <input type="checkbox"/> No <input checked="" type="checkbox"/>
STREAM	<ul style="list-style-type: none"> • AVERAGE UPSTREAM ACW ^{e,f} 20 feet • AVERAGE DOWNSTREAM ACW ^{e,f} 20 feet • UPSTREAM SLOPE ^g 2% • DOWNSTREAM SLOPE ^g 2% • DESCRIBE STREAMBED MATERIAL ... Bedrock = 0%, Boulder = 25%, Cobble = 40%, Gravel = 25%, Sand/Silt/Clay = 10% • SIZE OF D₁₀₀ ROCK ^h 3 inches, estimated from photographs and field surveys.
PROPOSED CROSSING	<ul style="list-style-type: none"> • TYPE/SHAPE ^b Temporary bridge, 38 feet long x 13 feet wide. • MATERIAL ^c Steel, wood decking. • LENGTH 38 feet (see drawings for details). • INSIDE DIAMETER (if round) N/A <li style="text-align: center;">OR • INSIDE RISE (Height) AND 0.5 foot above the 2-year storm event. • INSIDE SPAN (Width) 34 feet • CULVERT SLOPE N/A • BED HEIGHT – INLET ^{i,j} N/A • BED HEIGHT – OUTLET ^{i,k} N/A • BED SLOPE ⁱ 2% at crossing. No change over existing bed slope. • BED MATERIAL ⁱ (describe and/or fill in %s) . No change in bed material (see streambed materials description above). <ul style="list-style-type: none"> % FINES (dirt, silt, sand) % SMALL ROCK (½-6" diameter) % LARGE ROCK (6"-D₁₀₀) ^h % OVER-SIZED ROCK (D₁₅₀-D₂₀₀) ^h ... • BED PLACEMENT METHOD ⁱ Streambed to be left intact. • BED RETENTION MEASURES ⁱ None proposed. • GRADE CONTROL MEASURES ^l None proposed. • ADDITIONAL STRUCTURES ^m None proposed.
CONSTRUCTION	<ul style="list-style-type: none"> • DATE WORK WILL BEGIN

	<p>• DATE WORK WILL BE COMPLETED..</p> <p>• DETAILS ⁿ</p>	<p>All work is expected to be outside of the bankfull width. Isolation and fish salvage are not anticipated. Any work within the wetted area will occur within the ODFW designated in-water work window. Bridge may be removed during high-flow periods. No seasonal restrictions on use would occur if the bridge is in place. Effective erosion control measures and sediment barriers for the road approaches such as silt fence, fiber rolls, or equivalent will be placed downgradient of construction area to capture dislodged sediment.</p>
MAINTENANCE	<p>• WILL THE CROSSING BE INSPECTED FOR DEBRIS AND BED RETENTION (WITHIN, BELOW, AND ABOVE THE CROSSING) AT LEAST ANNUALLY AND AFTER STORM EVENTS?</p> <p>• IF NEEDED, WILL REMEDIAL MEASURES BE TAKEN AS SOON AS POSSIBLE?</p>	<p>Yes <input checked="" type="checkbox"/> No <input type="checkbox"/></p> <p>Yes <input checked="" type="checkbox"/> No <input type="checkbox"/></p>

^b e.g., bridge, open-bottomed arch, pipe arch/squashed, round, rectangular

^c e.g., reinforced concrete, concrete, wood, plastic, corrugated metal, metal

^d if "Yes", explain how these will be addressed in a separate attachment

^e "ACW" is the active channel width, which is the stream width between the ordinary high water lines, or at the channel bankfull elevation if the ordinary high water lines are indeterminate; ordinary high water lines are not the same as the wetted width and are typically determined by changes on the bank in vegetation, changes in sediment size and/or color, water lines on the bank, trees, or leaves, or the point where debris (e.g., needles, leaves, twigs, cones) accumulation begins

^f 3 measurements 20 feet apart should be averaged; begin measurements approximately 10 ACWs from the inlet (upstream) or outlet (downstream) of the crossing if this distance is outside of the influence of existing artificial obstructions and prior to adjoining tributaries as you move away from the crossing (if not, take measures at locations which fulfill these requirements); indicate measurement locations on the **Profile Design Drawing**

^g take measurements away from the crossing and at the point where ACW measurement begins

^h D_{100} is the average diameter of the 10 largest, naturally-occurring rocks in the stream reach; $D_{150} = D_{100} \times 1.5$; $D_{200} = D_{100} \times 2$

ⁱ "bed" refers to the stream bed within or under the crossing structure

^j depth of fill material or countersinking/embedding (excluding protruding over-sized rock) at the crossing's inlet

^k depth of fill material or countersinking/embedding (excluding protruding over-sized rock) at the crossing's outlet

^l these are measures outside of the crossing structure intended to prevent up- or downstream channel degradation, especially important to consider in locations where an existing smaller culvert is being replaced and there is the potential for upstream channel degradation (i.e., a "headcut") and associated off-site property or passage problems

^m e.g., bed retention measures, weirs, baffles, trash racks, aprons, retaining walls, overflow pipes, channel restoration/scour remediation measures

ⁿ unless already described in an accompanying Department of State Lands Removal-Fill Application, include a description of a) temporary downstream passage, upstream passage, screening, and bypass measures, b) worksite isolation measures, c) fish salvage (note: an ODFW Fish Take Permit may be necessary), d) sediment and erosion control measures, and e) site restoration measures. For more details on Oregon Fill Removal Law see the Oregon Division of State Lands Removal-Fill Guide at <http://oregonstatelands.us/DSL/PERMITS/rfg.shtml>.

ADDITIONAL INFORMATION

Provide this information **only if** the bed within the proposed crossing is not as wide as the active channel width or will not be embedded.

	High Design Flow ^o	Low Design Flow ^p
Flow ^q (cfs)		
Water Depth in Crossing (in.)		
Water Velocity in Crossing (fps)		
Water Drop ^r at Inlet (in.)		
Water Drop ^r at Outlet (in.)		
Pool Depth Below Outlet (in.)		
Water Drop ^r at Weirs/Baffles (in.)		
Pool Depth Below Weirs/Baffles (in.)		
Depth of Nappe ^s at Weirs/Baffles (in.)		

^o High Design Flow is the mean daily average stream discharge that is exceeded 5 percent of the time during the period when ODFW determines that native migratory fish require fish passage

^p Low Design Flow is the mean daily average stream discharge that is exceeded 95 percent of the time, excluding days with no flow, during the period when ODFW determines that native migratory fish require fish passage

^q attach a description of the methodology, calculations, and assumptions used to determine the high and low design flows

^r drop should be measured from the upstream water surface elevation to the downstream water surface elevation

^s the nappe is the water flowing over weirs/baffles

DESIGN DRAWINGS

Please attach the following design drawings with the specified information on them.

- ☒ -- **PLAN**, including:
 - active channel (i.e., ordinary high water or bankfull lines)
 - existing crossing and additional structures
 - proposed crossing and additional structures
 - dimensions
- ☒ -- **PROFILE**, including:
 - existing grade (measured at the deepest part of the stream channel from 10 ACWs downstream of the outlet [i.e., downstream end of crossing] to 10 ACWs upstream of the inlet [i.e., upstream end of crossing], at 5-foot intervals), including road
 - existing crossing and additional structures
 - proposed grade (measured at the deepest part of the stream channel from 10 ACWs downstream of the outlet to 10 ACWs upstream of the inlet, at 5-foot intervals), including road
 - proposed crossing, bed, and additional structures
 - dimensions
 - location of **STREAM CHANNEL CROSS-SECTIONS** (see below), *ACW* measurements, and *Slope* measurements
 - water surface elevations at high and low design flows for the proposed crossing, **if** the proposed crossing will not be as wide as the active channel width or will not be embedded
- ☒ -- **CROSS-SECTION OF PROPOSED CROSSING**, including bed details
- ☐ -- **STREAM CHANNEL CROSS-SECTIONS** (2 cross-sections total, with one located downstream where the *ACW* measurements begin and one located upstream where the *ACW* measurements begin; measurements should be taken at 1-foot intervals perpendicular to the flow of the stream and should encompass the entire active channel plus 0.5 *ACW* on each side of the stream [for a total cross-section measurement of 2 x *ACW*]; measurements may be taken with survey equipment or by measuring the distance from a level line to the bottom of the streambed or ground)
- ☐ -- **DETAILS OF ADDITIONAL STRUCTURES** (e.g., grade control measures, bed retention measures, weirs/baffles, trash racks, aprons, retaining walls, overflow pipes, channel restoration/scour remediation measures)

Please submit this application along with project design plans to the appropriate ODFW District Fish Biologist for the crossing's location. The Complete application can also be sent electronically to the ODFW Fish Passage Coordinator at greg.d.apke@state.or.us and send one signed original paper copy of the application to the ODFW Fish Passage Coordinator at 3406 Cherry Avenue NE, Salem, OR 97303.

• ODFW will use the following criteria to determine the level of review required.

For ODFW Use Only

	YES	NO	N/A
1. Is the bed within the crossing as wide as the active channel:	<input type="checkbox"/>	<input type="checkbox"/>	
2. Is the bed within the culvert at the same slope, and at grades continuous with, the surrounding stream:	<input type="checkbox"/>	<input type="checkbox"/>	
3a. If the crossing is open-bottomed, is there 3 feet of vertical clearance between the active channel width elevation and the inside top of the crossing:	<input type="checkbox"/>	<input type="checkbox"/>	<input type="checkbox"/>
OR			
3b. If the crossing is closed-bottomed, will bed depth within the culvert be 20-50% of the crossing height:	<input type="checkbox"/>	<input type="checkbox"/>	<input type="checkbox"/>
4. Is the bed material that will be used sufficient to assure water depth will be similar to that in the surrounding stream (i.e., will not go sub-surface prematurely):	<input type="checkbox"/>	<input type="checkbox"/>	
5. Are the bed material or retention measures that will be used sufficient to assure that the bed will be maintained through time:	<input type="checkbox"/>	<input type="checkbox"/>	
6. If the crossing is longer than 40 feet, will partially-buried, over-sized rock be placed within the crossing's bed:	<input type="checkbox"/>	<input type="checkbox"/>	<input type="checkbox"/>
7. Will the bed within the crossing be placed during construction:	<input type="checkbox"/>	<input type="checkbox"/>	
8. If trash racks are present, are they above the active channel width elevation and do vertical bars have at least 9 inches of clear space between them:	<input type="checkbox"/>	<input type="checkbox"/>	<input type="checkbox"/>
9. If there is an upstream pond, wetland, or backwater area, has its desired state after construction been determined, and have these considerations been addressed in the design:	<input type="checkbox"/>	<input type="checkbox"/>	<input type="checkbox"/>
10. Are upstream grade control measures satisfactory:	<input type="checkbox"/>	<input type="checkbox"/>	
11. Are the construction timing and measures adequate based on the location:	<input type="checkbox"/>	<input type="checkbox"/>	
12. Are there plans to maintain the crossing:	<input type="checkbox"/>	<input type="checkbox"/>	

- If all answers are "Yes" or "Not Applicable", this plan is eligible for approval by an ODFW biologist.
- If any answer is "No" or there are other concerns, consult with the Fish Passage Coordinator.

APPLICATION IDENTIFIER:

DATE RECEIVED:

APPROVED ☐ **SIGNATURE:** _____ **DATE:** _____

DENIED ☐ **TITLE:** _____

CONDITIONS:



OREGON DEPARTMENT OF FISH AND WILDLIFE

Fish Passage Plan for a Road-Stream Crossing

- If you unlock and re-lock this Form, information already entered may be lost in certain versions of MS Word.
- If your project includes multiple crossings, please complete this form for each crossing.

APPLICANT INFORMATION

APPLICANT: Zach Funkhouser **TITLE:**
ORGANIZATION: IDAHO POWER COMPANY
ADDRESS: 1221 W Idaho Street
CITY: Boise **STATE:** ID **ZIP:** 83702
PHONE: (877) 339-0209
FAX:
E-MAIL ADDRESS: ZFunkhouser@idahopower.com

SIGNATURE: _____ **DATE:** _____

AUTHORIZED AGENT (if any): Chris James **TITLE:** Hydrologist
ORGANIZATION: Tetra Tech, Inc.
ADDRESS: 3380 Americana Terrace, Suite 201
CITY: Boise **STATE:** ID **ZIP:** 83706
PHONE: (503) 358-7079
FAX:
E-MAIL ADDRESS: Chris.James@tetrattech.com

SIGNATURE: _____ **DATE:** _____

OWNER (if different than Applicant): **TITLE:**
ORGANIZATION:
ADDRESS:
CITY: **STATE:** **ZIP:**
PHONE:
FAX:
E-MAIL ADDRESS:

SIGNATURE: _____ **DATE:** _____

LOCATION

• **COUNTY** Union
• **ROAD**..... Private (Morgan Lake Road)
• **RIVER/STREAM** Rock Creek, B2H SITE R-33033
• **TRIBUTARY OF** Snake River
• **BASIN** Rock Creek (HUC 170601040306)
• **COORDINATES** ^a Longitude: -118. 176842°W Latitude: 45.294338°N
• **LEGAL DESCRIPTION**..... ¼ / ¼: NW/NW
Section: 22 Tax Map #: 03S37E
Township: 3S Tax Lot #: ROADS
Range: 37E

^a geographic projection using NAD_83 and formatted as decimal degrees to at least 4 places

STREAM CROSSING INFORMATION

Please indicate measurement units where applicable and see footnotes for supporting descriptions of the information requested.

NEW CROSSING ☐
 REPLACEMENT OF EXISTING CROSSING ☐
 MODIFICATION OF EXISTING CROSSING ☒

EXISTING CROSSING	<ul style="list-style-type: none"> • TYPE/SHAPE ^b Washed-out bridge crossing along private road. • MATERIAL ^c Native bed material (sand/silt/clay, sand, cobble, boulder). • LENGTH crossing span = 20 feet (washed-out bridge, wetted stream width) • INSIDE DIAMETER (if round) N/A <li style="text-align: center;">OR • INSIDE RISE (Height) AND N/A • INSIDE SPAN (Width) N/A • CULVERT SLOPE N/A • DOES IT CONTROL AN UPSTREAM POND, WETLAND, BACKWATER AREA, OR WATER RIGHT? ^d Yes <input type="checkbox"/> No <input checked="" type="checkbox"/>
STREAM	<ul style="list-style-type: none"> • AVERAGE UPSTREAM ACW ^{e,f} 20 feet • AVERAGE DOWNSTREAM ACW ^{e,f} 20 feet • UPSTREAM SLOPE ^g 2% • DOWNSTREAM SLOPE ^g 2% • DESCRIBE STREAMBED MATERIAL ... Bedrock = 0%, Boulder = 25%, Cobble = 40%, Gravel = 25%, Sand/Silt/Clay = 10% • SIZE OF D₁₀₀ ROCK ^h 3 inches, estimated from photographs and field surveys.
PROPOSED CROSSING	<ul style="list-style-type: none"> • TYPE/SHAPE ^b Temporary bridge, 38 feet long x 13 feet wide. • MATERIAL ^c Steel, wood decking. • LENGTH 38 feet (see drawings for details). • INSIDE DIAMETER (if round) N/A <li style="text-align: center;">OR • INSIDE RISE (Height) AND 0.5 foot above the 2-year storm event. • INSIDE SPAN (Width) 34 feet • CULVERT SLOPE N/A • BED HEIGHT – INLET ^{i,j} N/A • BED HEIGHT – OUTLET ^{i,k} N/A • BED SLOPE ⁱ 2% at crossing. No change over existing bed slope. • BED MATERIAL ⁱ (describe and/or fill in %s) . No change in bed material (see streambed materials description above). <ul style="list-style-type: none"> % FINES (dirt, silt, sand) % SMALL ROCK (½-6" diameter) % LARGE ROCK (6"-D₁₀₀) ^h % OVER-SIZED ROCK (D₁₅₀-D₂₀₀) ^h ... • BED PLACEMENT METHOD ⁱ Streambed to be left intact. • BED RETENTION MEASURES ⁱ None proposed. • GRADE CONTROL MEASURES ^l None proposed. • ADDITIONAL STRUCTURES ^m None proposed.
CONSTRUCTION	<ul style="list-style-type: none"> • DATE WORK WILL BEGIN

	<p>• DATE WORK WILL BE COMPLETED..</p> <p>• DETAILS ⁿ</p>	<p>All work is expected to be outside of the bankfull width. Isolation and fish salvage are not anticipated. Any work within the wetted area will occur within the ODFW designated in-water work window. Bridge may be removed during high-flow periods. No seasonal restrictions on use would occur if the bridge is in place. Effective erosion control measures and sediment barriers for the road approaches such as silt fence, fiber rolls, or equivalent will be placed downgradient of construction area to capture dislodged sediment.</p>
MAINTENANCE	<p>• WILL THE CROSSING BE INSPECTED FOR DEBRIS AND BED RETENTION (WITHIN, BELOW, AND ABOVE THE CROSSING) AT LEAST ANNUALLY AND AFTER STORM EVENTS?</p> <p>• IF NEEDED, WILL REMEDIAL MEASURES BE TAKEN AS SOON AS POSSIBLE?</p>	<p>Yes <input checked="" type="checkbox"/> No <input type="checkbox"/></p> <p>Yes <input checked="" type="checkbox"/> No <input type="checkbox"/></p>

^b e.g., bridge, open-bottomed arch, pipe arch/squashed, round, rectangular

^c e.g., reinforced concrete, concrete, wood, plastic, corrugated metal, metal

^d if "Yes", explain how these will be addressed in a separate attachment

^e "ACW" is the active channel width, which is the stream width between the ordinary high water lines, or at the channel bankfull elevation if the ordinary high water lines are indeterminate; ordinary high water lines are not the same as the wetted width and are typically determined by changes on the bank in vegetation, changes in sediment size and/or color, water lines on the bank, trees, or leaves, or the point where debris (e.g., needles, leaves, twigs, cones) accumulation begins

^f 3 measurements 20 feet apart should be averaged; begin measurements approximately 10 ACWs from the inlet (upstream) or outlet (downstream) of the crossing if this distance is outside of the influence of existing artificial obstructions and prior to adjoining tributaries as you move away from the crossing (if not, take measures at locations which fulfill these requirements); indicate measurement locations on the **Profile Design Drawing**

^g take measurements away from the crossing and at the point where ACW measurement begins

^h D_{100} is the average diameter of the 10 largest, naturally-occurring rocks in the stream reach; $D_{150} = D_{100} \times 1.5$; $D_{200} = D_{100} \times 2$

ⁱ "bed" refers to the stream bed within or under the crossing structure

^j depth of fill material or countersinking/embedding (excluding protruding over-sized rock) at the crossing's inlet

^k depth of fill material or countersinking/embedding (excluding protruding over-sized rock) at the crossing's outlet

^l these are measures outside of the crossing structure intended to prevent up- or downstream channel degradation, especially important to consider in locations where an existing smaller culvert is being replaced and there is the potential for upstream channel degradation (i.e., a "headcut") and associated off-site property or passage problems

^m e.g., bed retention measures, weirs, baffles, trash racks, aprons, retaining walls, overflow pipes, channel restoration/scour remediation measures

ⁿ unless already described in an accompanying Department of State Lands Removal-Fill Application, include a description of a) temporary downstream passage, upstream passage, screening, and bypass measures, b) worksite isolation measures, c) fish salvage (note: an ODFW Fish Take Permit may be necessary), d) sediment and erosion control measures, and e) site restoration measures. For more details on Oregon Fill Removal Law see the Oregon Division of State Lands Removal-Fill Guide at <http://oregonstatelands.us/DSL/PERMITS/rfg.shtml>.

ADDITIONAL INFORMATION

Provide this information **only if** the bed within the proposed crossing is not as wide as the active channel width or will not be embedded.

	High Design Flow ^o	Low Design Flow ^p
Flow ^q (cfs)		
Water Depth in Crossing (in.)		
Water Velocity in Crossing (fps)		
Water Drop ^r at Inlet (in.)		
Water Drop ^r at Outlet (in.)		
Pool Depth Below Outlet (in.)		
Water Drop ^r at Weirs/Baffles (in.)		
Pool Depth Below Weirs/Baffles (in.)		
Depth of Nappe ^s at Weirs/Baffles (in.)		

^o High Design Flow is the mean daily average stream discharge that is exceeded 5 percent of the time during the period when ODFW determines that native migratory fish require fish passage

^p Low Design Flow is the mean daily average stream discharge that is exceeded 95 percent of the time, excluding days with no flow, during the period when ODFW determines that native migratory fish require fish passage

^q attach a description of the methodology, calculations, and assumptions used to determine the high and low design flows

^r drop should be measured from the upstream water surface elevation to the downstream water surface elevation

^s the nappe is the water flowing over weirs/baffles

DESIGN DRAWINGS

Please attach the following design drawings with the specified information on them.

- ☒ -- **PLAN**, including:
 - active channel (i.e., ordinary high water or bankfull lines)
 - existing crossing and additional structures
 - proposed crossing and additional structures
 - dimensions
- ☒ -- **PROFILE**, including:
 - existing grade (measured at the deepest part of the stream channel from 10 ACWs downstream of the outlet [i.e., downstream end of crossing] to 10 ACWs upstream of the inlet [i.e., upstream end of crossing], at 5-foot intervals), including road
 - existing crossing and additional structures
 - proposed grade (measured at the deepest part of the stream channel from 10 ACWs downstream of the outlet to 10 ACWs upstream of the inlet, at 5-foot intervals), including road
 - proposed crossing, bed, and additional structures
 - dimensions
 - location of **STREAM CHANNEL CROSS-SECTIONS** (see below), *ACW* measurements, and *Slope* measurements
 - water surface elevations at high and low design flows for the proposed crossing, **if** the proposed crossing will not be as wide as the active channel width or will not be embedded
- ☒ -- **CROSS-SECTION OF PROPOSED CROSSING**, including bed details
- ☐ -- **STREAM CHANNEL CROSS-SECTIONS** (2 cross-sections total, with one located downstream where the *ACW* measurements begin and one located upstream where the *ACW* measurements begin; measurements should be taken at 1-foot intervals perpendicular to the flow of the stream and should encompass the entire active channel plus 0.5 *ACW* on each side of the stream [for a total cross-section measurement of 2 x *ACW*]; measurements may be taken with survey equipment or by measuring the distance from a level line to the bottom of the streambed or ground)
- ☐ -- **DETAILS OF ADDITIONAL STRUCTURES** (e.g., grade control measures, bed retention measures, weirs/baffles, trash racks, aprons, retaining walls, overflow pipes, channel restoration/scour remediation measures)

Please submit this application along with project design plans to the appropriate ODFW District Fish Biologist for the crossing's location. The Complete application can also be sent electronically to the ODFW Fish Passage Coordinator at greg.d.apke@state.or.us and send one signed original paper copy of the application to the ODFW Fish Passage Coordinator at 3406 Cherry Avenue NE, Salem, OR 97303.

• ODFW will use the following criteria to determine the level of review required.

For ODFW Use Only

	YES	NO	N/A
1. Is the bed within the crossing as wide as the active channel:	<input type="checkbox"/>	<input type="checkbox"/>	
2. Is the bed within the culvert at the same slope, and at grades continuous with, the surrounding stream:	<input type="checkbox"/>	<input type="checkbox"/>	
3a. If the crossing is open-bottomed, is there 3 feet of vertical clearance between the active channel width elevation and the inside top of the crossing:	<input type="checkbox"/>	<input type="checkbox"/>	<input type="checkbox"/>
OR			
3b. If the crossing is closed-bottomed, will bed depth within the culvert be 20-50% of the crossing height:	<input type="checkbox"/>	<input type="checkbox"/>	<input type="checkbox"/>
4. Is the bed material that will be used sufficient to assure water depth will be similar to that in the surrounding stream (i.e., will not go sub-surface prematurely):	<input type="checkbox"/>	<input type="checkbox"/>	
5. Are the bed material or retention measures that will be used sufficient to assure that the bed will be maintained through time:	<input type="checkbox"/>	<input type="checkbox"/>	
6. If the crossing is longer than 40 feet, will partially-buried, over-sized rock be placed within the crossing's bed:	<input type="checkbox"/>	<input type="checkbox"/>	<input type="checkbox"/>
7. Will the bed within the crossing be placed during construction:	<input type="checkbox"/>	<input type="checkbox"/>	
8. If trash racks are present, are they above the active channel width elevation and do vertical bars have at least 9 inches of clear space between them:	<input type="checkbox"/>	<input type="checkbox"/>	<input type="checkbox"/>
9. If there is an upstream pond, wetland, or backwater area, has its desired state after construction been determined, and have these considerations been addressed in the design:	<input type="checkbox"/>	<input type="checkbox"/>	<input type="checkbox"/>
10. Are upstream grade control measures satisfactory:	<input type="checkbox"/>	<input type="checkbox"/>	
11. Are the construction timing and measures adequate based on the location:	<input type="checkbox"/>	<input type="checkbox"/>	
12. Are there plans to maintain the crossing:	<input type="checkbox"/>	<input type="checkbox"/>	

- If all answers are "Yes" or "Not Applicable", this plan is eligible for approval by an ODFW biologist.
- If any answer is "No" or there are other concerns, consult with the Fish Passage Coordinator.

APPLICATION IDENTIFIER:

DATE RECEIVED:

APPROVED ☐ **SIGNATURE:** _____ **DATE:** _____

DENIED ☐ **TITLE:** _____

CONDITIONS:



OREGON DEPARTMENT OF FISH AND WILDLIFE

Fish Passage Plan for a Road-Stream Crossing

- If you unlock and re-lock this Form, information already entered may be lost in certain versions of MS Word.
- If your project includes multiple crossings, please complete this form for each crossing.

APPLICANT INFORMATION

APPLICANT: Zach Funkhouser **TITLE:**
ORGANIZATION: IDAHO POWER COMPANY
ADDRESS: 1221 W Idaho Street
CITY: Boise **STATE:** ID **ZIP:** 83702
PHONE: (877) 339-0209
FAX:
E-MAIL ADDRESS: ZFunkhouser@idahopower.com

SIGNATURE: _____ **DATE:** _____

AUTHORIZED AGENT (if any): Chris James **TITLE:** Hydrologist
ORGANIZATION: Tetra Tech, Inc.
ADDRESS: 3380 Americana Terrace, Suite 201
CITY: Boise **STATE:** ID **ZIP:** 83706
PHONE: (503) 358-7079
FAX:
E-MAIL ADDRESS: Chris.James@tetrattech.com

SIGNATURE: _____ **DATE:** _____

OWNER (if different than Applicant): **TITLE:**
ORGANIZATION:
ADDRESS:
CITY: **STATE:** **ZIP:**
PHONE:
FAX:
E-MAIL ADDRESS:

SIGNATURE: _____ **DATE:** _____

LOCATION

• **COUNTY** Union
• **ROAD**..... Private (Morgan Lake Road)
• **RIVER/STREAM** Rock Creek, B2H SITE R-33147
• **TRIBUTARY OF** Snake River
• **BASIN** Rock Creek (HUC 170601040306)
• **COORDINATES** ^a Longitude: -118. 172486°W Latitude: 45.2920548°N
• **LEGAL DESCRIPTION**..... ¼ / ¼: NW/NW
Section: 22 Tax Map #: 03S37E
Township: 3S Tax Lot #: ROADS
Range: 37E

^a geographic projection using NAD_83 and formatted as decimal degrees to at least 4 places

STREAM CROSSING INFORMATION

Please indicate measurement units where applicable and see footnotes for supporting descriptions of the information requested.

NEW CROSSING ☐
 REPLACEMENT OF EXISTING CROSSING ☐
 MODIFICATION OF EXISTING CROSSING ☒

EXISTING CROSSING	<ul style="list-style-type: none"> • TYPE/SHAPE ^b Washed-out bridge crossing along private road. • MATERIAL ^c Native bed material (sand/silt/clay, sand, cobble, boulder). • LENGTH crossing span = 20 feet (washed-out bridge, wetted stream width) • INSIDE DIAMETER (if round) N/A <li style="text-align: center;">OR • INSIDE RISE (Height) AND N/A • INSIDE SPAN (Width) N/A • CULVERT SLOPE N/A • DOES IT CONTROL AN UPSTREAM POND, WETLAND, BACKWATER AREA, OR WATER RIGHT? ^d Yes <input type="checkbox"/> No <input checked="" type="checkbox"/>
STREAM	<ul style="list-style-type: none"> • AVERAGE UPSTREAM ACW ^{e,f} 20 feet • AVERAGE DOWNSTREAM ACW ^{e,f} 20 feet • UPSTREAM SLOPE ^g 2% • DOWNSTREAM SLOPE ^g 2% • DESCRIBE STREAMBED MATERIAL ... Bedrock = 0%, Boulder = 30%, Cobble = 40%, Gravel = 20%, Sand/Silt/Clay = 10% • SIZE OF D₁₀₀ ROCK ^h 3 inches, estimated from photographs and field surveys.
PROPOSED CROSSING	<ul style="list-style-type: none"> • TYPE/SHAPE ^b Temporary bridge, 38 feet long x 13 feet wide. • MATERIAL ^c Steel, wood decking. • LENGTH 38 feet (see drawings for details). • INSIDE DIAMETER (if round) N/A <li style="text-align: center;">OR • INSIDE RISE (Height) AND 0.5 foot above the 2-year storm event. • INSIDE SPAN (Width) 34 feet • CULVERT SLOPE N/A • BED HEIGHT – INLET ^{i,j} N/A • BED HEIGHT – OUTLET ^{i,k} N/A • BED SLOPE ⁱ 2% at crossing. No change over existing bed slope. • BED MATERIAL ⁱ (describe and/or fill in %s) . No change in bed material (see streambed materials description above). <ul style="list-style-type: none"> % FINES (dirt, silt, sand) % SMALL ROCK (½-6" diameter) % LARGE ROCK (6"-D₁₀₀) ^h % OVER-SIZED ROCK (D₁₅₀-D₂₀₀) ^h ... • BED PLACEMENT METHOD ⁱ Streambed to be left intact. • BED RETENTION MEASURES ⁱ None proposed. • GRADE CONTROL MEASURES ^l None proposed. • ADDITIONAL STRUCTURES ^m None proposed.
CONSTRUCTION	<ul style="list-style-type: none"> • DATE WORK WILL BEGIN

	<p>• DATE WORK WILL BE COMPLETED..</p> <p>• DETAILS ⁿ</p>	<p>All work is expected to be outside of the bankfull width. Isolation and fish salvage are not anticipated. Any work within the wetted area will occur within the ODFW designated in-water work window. Bridge may be removed during high-flow periods. No seasonal restrictions on use would occur if the bridge is in place. Effective erosion control measures and sediment barriers for the road approaches such as silt fence, fiber rolls, or equivalent will be placed downgradient of construction area to capture dislodged sediment.</p>
MAINTENANCE	<p>• WILL THE CROSSING BE INSPECTED FOR DEBRIS AND BED RETENTION (WITHIN, BELOW, AND ABOVE THE CROSSING) AT LEAST ANNUALLY AND AFTER STORM EVENTS?</p> <p>Yes <input checked="" type="checkbox"/> No <input type="checkbox"/></p> <p>• IF NEEDED, WILL REMEDIAL MEASURES BE TAKEN AS SOON AS POSSIBLE?</p> <p>Yes <input checked="" type="checkbox"/> No <input type="checkbox"/></p>	

^b e.g., bridge, open-bottomed arch, pipe arch/squashed, round, rectangular

^c e.g., reinforced concrete, concrete, wood, plastic, corrugated metal, metal

^d if "Yes", explain how these will be addressed in a separate attachment

^e "ACW" is the active channel width, which is the stream width between the ordinary high water lines, or at the channel bankfull elevation if the ordinary high water lines are indeterminate; ordinary high water lines are not the same as the wetted width and are typically determined by changes on the bank in vegetation, changes in sediment size and/or color, water lines on the bank, trees, or leaves, or the point where debris (e.g., needles, leaves, twigs, cones) accumulation begins

^f 3 measurements 20 feet apart should be averaged; begin measurements approximately 10 ACWs from the inlet (upstream) or outlet (downstream) of the crossing if this distance is outside of the influence of existing artificial obstructions and prior to adjoining tributaries as you move away from the crossing (if not, take measures at locations which fulfill these requirements); indicate measurement locations on the **Profile Design Drawing**

^g take measurements away from the crossing and at the point where ACW measurement begins

^h D_{100} is the average diameter of the 10 largest, naturally-occurring rocks in the stream reach; $D_{150} = D_{100} \times 1.5$; $D_{200} = D_{100} \times 2$

ⁱ "bed" refers to the stream bed within or under the crossing structure

^j depth of fill material or countersinking/embedding (excluding protruding over-sized rock) at the crossing's inlet

^k depth of fill material or countersinking/embedding (excluding protruding over-sized rock) at the crossing's outlet

^l these are measures outside of the crossing structure intended to prevent up- or downstream channel degradation, especially important to consider in locations where an existing smaller culvert is being replaced and there is the potential for upstream channel degradation (i.e., a "headcut") and associated off-site property or passage problems

^m e.g., bed retention measures, weirs, baffles, trash racks, aprons, retaining walls, overflow pipes, channel restoration/scour remediation measures

ⁿ unless already described in an accompanying Department of State Lands Removal-Fill Application, include a description of a) temporary downstream passage, upstream passage, screening, and bypass measures, b) worksite isolation measures, c) fish salvage (note: an ODFW Fish Take Permit may be necessary), d) sediment and erosion control measures, and e) site restoration measures. For more details on Oregon Fill Removal Law see the Oregon Division of State Lands Removal-Fill Guide at <http://oregonstatelands.us/DSL/PERMITS/rfg.shtml>.

ADDITIONAL INFORMATION

Provide this information **only if** the bed within the proposed crossing is not as wide as the active channel width or will not be embedded.

	High Design Flow ^o	Low Design Flow ^p
Flow ^q (cfs)		
Water Depth in Crossing (in.)		
Water Velocity in Crossing (fps)		
Water Drop ^r at Inlet (in.)		
Water Drop ^r at Outlet (in.)		
Pool Depth Below Outlet (in.)		
Water Drop ^r at Weirs/Baffles (in.)		
Pool Depth Below Weirs/Baffles (in.)		
Depth of Nappe ^s at Weirs/Baffles (in.)		

^o High Design Flow is the mean daily average stream discharge that is exceeded 5 percent of the time during the period when ODFW determines that native migratory fish require fish passage

^p Low Design Flow is the mean daily average stream discharge that is exceeded 95 percent of the time, excluding days with no flow, during the period when ODFW determines that native migratory fish require fish passage

^q attach a description of the methodology, calculations, and assumptions used to determine the high and low design flows

^r drop should be measured from the upstream water surface elevation to the downstream water surface elevation

^s the nappe is the water flowing over weirs/baffles

DESIGN DRAWINGS

Please attach the following design drawings with the specified information on them.

- ☒ -- **PLAN**, including:
 - active channel (i.e., ordinary high water or bankfull lines)
 - existing crossing and additional structures
 - proposed crossing and additional structures
 - dimensions
- ☒ -- **PROFILE**, including:
 - existing grade (measured at the deepest part of the stream channel from 10 ACWs downstream of the outlet [i.e., downstream end of crossing] to 10 ACWs upstream of the inlet [i.e., upstream end of crossing], at 5-foot intervals), including road
 - existing crossing and additional structures
 - proposed grade (measured at the deepest part of the stream channel from 10 ACWs downstream of the outlet to 10 ACWs upstream of the inlet, at 5-foot intervals), including road
 - proposed crossing, bed, and additional structures
 - dimensions
 - location of **STREAM CHANNEL CROSS-SECTIONS** (see below), *ACW* measurements, and *Slope* measurements
 - water surface elevations at high and low design flows for the proposed crossing, **if** the proposed crossing will not be as wide as the active channel width or will not be embedded
- ☒ -- **CROSS-SECTION OF PROPOSED CROSSING**, including bed details
- ☐ -- **STREAM CHANNEL CROSS-SECTIONS** (2 cross-sections total, with one located downstream where the *ACW* measurements begin and one located upstream where the *ACW* measurements begin; measurements should be taken at 1-foot intervals perpendicular to the flow of the stream and should encompass the entire active channel plus 0.5 *ACW* on each side of the stream [for a total cross-section measurement of 2 x *ACW*]; measurements may be taken with survey equipment or by measuring the distance from a level line to the bottom of the streambed or ground)
- ☐ -- **DETAILS OF ADDITIONAL STRUCTURES** (e.g., grade control measures, bed retention measures, weirs/baffles, trash racks, aprons, retaining walls, overflow pipes, channel restoration/scour remediation measures)

Please submit this application along with project design plans to the appropriate ODFW District Fish Biologist for the crossing's location. The Complete application can also be sent electronically to the ODFW Fish Passage Coordinator at greg.d.apke@state.or.us and send one signed original paper copy of the application to the ODFW Fish Passage Coordinator at 3406 Cherry Avenue NE, Salem, OR 97303.

• ODFW will use the following criteria to determine the level of review required.

For ODFW Use Only

	YES	NO	N/A
1. Is the bed within the crossing as wide as the active channel:	<input type="checkbox"/>	<input type="checkbox"/>	
2. Is the bed within the culvert at the same slope, and at grades continuous with, the surrounding stream:	<input type="checkbox"/>	<input type="checkbox"/>	
3a. If the crossing is open-bottomed, is there 3 feet of vertical clearance between the active channel width elevation and the inside top of the crossing:	<input type="checkbox"/>	<input type="checkbox"/>	<input type="checkbox"/>
OR			
3b. If the crossing is closed-bottomed, will bed depth within the culvert be 20-50% of the crossing height:	<input type="checkbox"/>	<input type="checkbox"/>	<input type="checkbox"/>
4. Is the bed material that will be used sufficient to assure water depth will be similar to that in the surrounding stream (i.e., will not go sub-surface prematurely):	<input type="checkbox"/>	<input type="checkbox"/>	
5. Are the bed material or retention measures that will be used sufficient to assure that the bed will be maintained through time:	<input type="checkbox"/>	<input type="checkbox"/>	
6. If the crossing is longer than 40 feet, will partially-buried, over-sized rock be placed within the crossing's bed:	<input type="checkbox"/>	<input type="checkbox"/>	<input type="checkbox"/>
7. Will the bed within the crossing be placed during construction:	<input type="checkbox"/>	<input type="checkbox"/>	
8. If trash racks are present, are they above the active channel width elevation and do vertical bars have at least 9 inches of clear space between them:	<input type="checkbox"/>	<input type="checkbox"/>	<input type="checkbox"/>
9. If there is an upstream pond, wetland, or backwater area, has its desired state after construction been determined, and have these considerations been addressed in the design:	<input type="checkbox"/>	<input type="checkbox"/>	<input type="checkbox"/>
10. Are upstream grade control measures satisfactory:	<input type="checkbox"/>	<input type="checkbox"/>	
11. Are the construction timing and measures adequate based on the location:	<input type="checkbox"/>	<input type="checkbox"/>	
12. Are there plans to maintain the crossing:	<input type="checkbox"/>	<input type="checkbox"/>	

- If all answers are "Yes" or "Not Applicable", this plan is eligible for approval by an ODFW biologist.
- If any answer is "No" or there are other concerns, consult with the Fish Passage Coordinator.

APPLICATION IDENTIFIER:

DATE RECEIVED:

APPROVED ☐ **SIGNATURE:** _____ **DATE:** _____

DENIED ☐ **TITLE:** _____

CONDITIONS:



OREGON DEPARTMENT OF FISH AND WILDLIFE

Fish Passage Plan for a Road-Stream Crossing

- If you unlock and re-lock this Form, information already entered may be lost in certain versions of MS Word.
- If your project includes multiple crossings, please complete this form for each crossing.

APPLICANT INFORMATION

APPLICANT: Zach Funkhouser **TITLE:**
ORGANIZATION: IDAHO POWER COMPANY
ADDRESS: 1221 W Idaho Street
CITY: Boise **STATE:** ID **ZIP:** 83702
PHONE: (877) 339-0209
FAX:
E-MAIL ADDRESS: ZFunkhouser@idahopower.com

SIGNATURE: _____ **DATE:** _____

AUTHORIZED AGENT (if any): Chris James **TITLE:** Hydrologist
ORGANIZATION: Tetra Tech, Inc.
ADDRESS: 3380 Americana Terrace, Suite 201
CITY: Boise **STATE:** ID **ZIP:** 83706
PHONE: (503) 358-7079
FAX:
E-MAIL ADDRESS: Chris.James@tetrattech.com

SIGNATURE: _____ **DATE:** _____

OWNER (if different than Applicant): **TITLE:**
ORGANIZATION:
ADDRESS:
CITY: **STATE:** **ZIP:**
PHONE:
FAX:
E-MAIL ADDRESS:

SIGNATURE: _____ **DATE:** _____

LOCATION

• **COUNTY** Union
• **ROAD**..... Private (Morgan Lake Road)
• **RIVER/STREAM** Goodman, B2H SITE R-65725
• **TRIBUTARY OF** Snake River
• **BASIN** Burnt River (HUC 170502020808)
• **COORDINATES** ^a Longitude: -118.172486°W Latitude: 45.2920548°N
• **LEGAL DESCRIPTION**..... ¼ / ¼: NW/NW
Section: 33 Tax Map #: 13S44E
Township: 13S Tax Lot #: ROADS
Range: 44E

^a geographic projection using NAD_83 and formatted as decimal degrees to at least 4 places

STREAM CROSSING INFORMATION

Please indicate measurement units where applicable and see footnotes for supporting descriptions of the information requested.

NEW CROSSING ☐
 REPLACEMENT OF EXISTING CROSSING ☐
 MODIFICATION OF EXISTING CROSSING ☒

EXISTING CROSSING	<ul style="list-style-type: none"> • TYPE/SHAPE ^b Unimproved existing ford. • MATERIAL ^c Native bed material (sand, gravel). • LENGTH Crossing span = 12 feet (existing ford) • INSIDE DIAMETER (if round) N/A <li style="text-align: center;">OR • INSIDE RISE (Height) AND N/A • INSIDE SPAN (Width) N/A • CULVERT SLOPE N/A • DOES IT CONTROL AN UPSTREAM POND, WETLAND, BACKWATER AREA, OR WATER RIGHT? ^d Yes <input type="checkbox"/> No <input checked="" type="checkbox"/>
STREAM	<ul style="list-style-type: none"> • AVERAGE UPSTREAM ACW ^{e,f} 8 feet • AVERAGE DOWNSTREAM ACW ^{e,f} 8 feet • UPSTREAM SLOPE ^g 5% • DOWNSTREAM SLOPE ^g 9% • DESCRIBE STREAMBED MATERIAL ... Bedrock = 0%, Boulder = 0%, Cobble = 0%, Gravel = 20%, Sand/Silt/Clay = 80% • SIZE OF D₁₀₀ ROCK ^h 3 inches, estimated from photographs and field surveys.
PROPOSED CROSSING	<ul style="list-style-type: none"> • TYPE/SHAPE ^b Temporary bridge, 53 feet long x 13 feet wide. • MATERIAL ^c Steel, wood decking. • LENGTH 53 feet (see drawings for details). • INSIDE DIAMETER (if round) N/A <li style="text-align: center;">OR • INSIDE RISE (Height) AND 1.5 feet above the 2-year storm event. • INSIDE SPAN (Width) 30 feet • CULVERT SLOPE N/A • BED HEIGHT – INLET ^{i,j} N/A • BED HEIGHT – OUTLET ^{i,k} N/A • BED SLOPE ⁱ 2% at crossing. No change over existing bed slope. • BED MATERIAL ⁱ (describe and/or fill in %s) . No change in bed material (see streambed materials description above). <ul style="list-style-type: none"> % FINES (dirt, silt, sand) % SMALL ROCK (½-6" diameter) % LARGE ROCK (6"-D₁₀₀) ^h % OVER-SIZED ROCK (D₁₅₀-D₂₀₀) ^h ... • BED PLACEMENT METHOD ⁱ Streambed to be left intact. • BED RETENTION MEASURES ⁱ None proposed. • GRADE CONTROL MEASURES ^l None proposed. • ADDITIONAL STRUCTURES ^m None proposed.
CONSTRUCTION	<ul style="list-style-type: none"> • DATE WORK WILL BEGIN

	<p>• DATE WORK WILL BE COMPLETED..</p> <p>• DETAILS ⁿ</p>	<p>All work is expected to be outside of the bankfull width. Isolation and fish salvage are not anticipated. Any work within the wetted area will occur within the ODFW designated in-water work window. Bridge may be removed during high-flow periods. No seasonal restrictions on use would occur if the bridge is in place. Effective erosion control measures and sediment barriers for the road approaches such as Silt Fence, Fiber Rolls, or Equivalent will be placed downgradient of construction area to capture dislodged sediment.</p>
MAINTENANCE	<p>• WILL THE CROSSING BE INSPECTED FOR DEBRIS AND BED RETENTION (WITHIN, BELOW, AND ABOVE THE CROSSING) AT LEAST ANNUALLY AND AFTER STORM EVENTS?</p> <p>• IF NEEDED, WILL REMEDIAL MEASURES BE TAKEN AS SOON AS POSSIBLE?</p>	<p>Yes <input checked="" type="checkbox"/> No <input type="checkbox"/></p> <p>Yes <input checked="" type="checkbox"/> No <input type="checkbox"/></p>

^b e.g., bridge, open-bottomed arch, pipe arch/squashed, round, rectangular

^c e.g., reinforced concrete, concrete, wood, plastic, corrugated metal, metal

^d if "Yes", explain how these will be addressed in a separate attachment

^e "ACW" is the active channel width, which is the stream width between the ordinary high water lines, or at the channel bankfull elevation if the ordinary high water lines are indeterminate; ordinary high water lines are not the same as the wetted width and are typically determined by changes on the bank in vegetation, changes in sediment size and/or color, water lines on the bank, trees, or leaves, or the point where debris (e.g., needles, leaves, twigs, cones) accumulation begins

^f 3 measurements 20 feet apart should be averaged; begin measurements approximately 10 ACWs from the inlet (upstream) or outlet (downstream) of the crossing if this distance is outside of the influence of existing artificial obstructions and prior to adjoining tributaries as you move away from the crossing (if not, take measures at locations which fulfill these requirements); indicate measurement locations on the **Profile Design Drawing**

^g take measurements away from the crossing and at the point where ACW measurement begins

^h D_{100} is the average diameter of the 10 largest, naturally-occurring rocks in the stream reach; $D_{150} = D_{100} \times 1.5$; $D_{200} = D_{100} \times 2$

ⁱ "bed" refers to the stream bed within or under the crossing structure

^j depth of fill material or countersinking/embedding (excluding protruding over-sized rock) at the crossing's inlet

^k depth of fill material or countersinking/embedding (excluding protruding over-sized rock) at the crossing's outlet

^l these are measures outside of the crossing structure intended to prevent up- or downstream channel degradation, especially important to consider in locations where an existing smaller culvert is being replaced and there is the potential for upstream channel degradation (i.e., a "headcut") and associated off-site property or passage problems

^m e.g., bed retention measures, weirs, baffles, trash racks, aprons, retaining walls, overflow pipes, channel restoration/scour remediation measures

ⁿ unless already described in an accompanying Department of State Lands Removal-Fill Application, include a description of a) temporary downstream passage, upstream passage, screening, and bypass measures, b) worksite isolation measures, c) fish salvage (note: an ODFW Fish Take Permit may be necessary), d) sediment and erosion control measures, and e) site restoration measures. For more details on Oregon Fill Removal Law see the Oregon Division of State Lands Removal-Fill Guide at <http://oregonstatelands.us/DSL/PERMITS/rfg.shtml>.

ADDITIONAL INFORMATION

Provide this information **only if** the bed within the proposed crossing is not as wide as the active channel width or will not be embedded.

	High Design Flow ^o	Low Design Flow ^p
Flow ^q (cfs)		
Water Depth in Crossing (in.)		
Water Velocity in Crossing (fps)		
Water Drop ^r at Inlet (in.)		
Water Drop ^r at Outlet (in.)		
Pool Depth Below Outlet (in.)		
Water Drop ^r at Weirs/Baffles (in.)		
Pool Depth Below Weirs/Baffles (in.)		
Depth of Nappe ^s at Weirs/Baffles (in.)		

^o High Design Flow is the mean daily average stream discharge that is exceeded 5 percent of the time during the period when ODFW determines that native migratory fish require fish passage

^p Low Design Flow is the mean daily average stream discharge that is exceeded 95 percent of the time, excluding days with no flow, during the period when ODFW determines that native migratory fish require fish passage

^q attach a description of the methodology, calculations, and assumptions used to determine the high and low design flows

^r drop should be measured from the upstream water surface elevation to the downstream water surface elevation

^s the nappe is the water flowing over weirs/baffles

DESIGN DRAWINGS

Please attach the following design drawings with the specified information on them.

- ☒ -- **PLAN**, including:
 - active channel (i.e., ordinary high water or bankfull lines)
 - existing crossing and additional structures
 - proposed crossing and additional structures
 - dimensions
- ☒ -- **PROFILE**, including:
 - existing grade (measured at the deepest part of the stream channel from 10 ACWs downstream of the outlet [i.e., downstream end of crossing] to 10 ACWs upstream of the inlet [i.e., upstream end of crossing], at 5-foot intervals), including road
 - existing crossing and additional structures
 - proposed grade (measured at the deepest part of the stream channel from 10 ACWs downstream of the outlet to 10 ACWs upstream of the inlet, at 5-foot intervals), including road
 - proposed crossing, bed, and additional structures
 - dimensions
 - location of **STREAM CHANNEL CROSS-SECTIONS** (see below), *ACW* measurements, and *Slope* measurements
 - water surface elevations at high and low design flows for the proposed crossing, **if** the proposed crossing will not be as wide as the active channel width or will not be embedded
- ☒ -- **CROSS-SECTION OF PROPOSED CROSSING**, including bed details
- ☐ -- **STREAM CHANNEL CROSS-SECTIONS** (2 cross-sections total, with one located downstream where the *ACW* measurements begin and one located upstream where the *ACW* measurements begin; measurements should be taken at 1-foot intervals perpendicular to the flow of the stream and should encompass the entire active channel plus 0.5 *ACW* on each side of the stream [for a total cross-section measurement of 2 x *ACW*]; measurements may be taken with survey equipment or by measuring the distance from a level line to the bottom of the streambed or ground)
- ☐ -- **DETAILS OF ADDITIONAL STRUCTURES** (e.g., grade control measures, bed retention measures, weirs/baffles, trash racks, aprons, retaining walls, overflow pipes, channel restoration/scour remediation measures)

Please submit this application along with project design plans to the appropriate ODFW District Fish Biologist for the crossing's location. The Complete application can also be sent electronically to the ODFW Fish Passage Coordinator at greg.d.apke@state.or.us and send one signed original paper copy of the application to the ODFW Fish Passage Coordinator at 3406 Cherry Avenue NE, Salem, OR 97303.

• ODFW will use the following criteria to determine the level of review required.

For ODFW Use Only

	YES	NO	N/A
1. Is the bed within the crossing as wide as the active channel:	<input type="checkbox"/>	<input type="checkbox"/>	
2. Is the bed within the culvert at the same slope, and at grades continuous with, the surrounding stream:	<input type="checkbox"/>	<input type="checkbox"/>	
3a. If the crossing is open-bottomed, is there 3 feet of vertical clearance between the active channel width elevation and the inside top of the crossing:	<input type="checkbox"/>	<input type="checkbox"/>	<input type="checkbox"/>
OR			
3b. If the crossing is closed-bottomed, will bed depth within the culvert be 20-50% of the crossing height:	<input type="checkbox"/>	<input type="checkbox"/>	<input type="checkbox"/>
4. Is the bed material that will be used sufficient to assure water depth will be similar to that in the surrounding stream (i.e., will not go sub-surface prematurely):	<input type="checkbox"/>	<input type="checkbox"/>	
5. Are the bed material or retention measures that will be used sufficient to assure that the bed will be maintained through time:	<input type="checkbox"/>	<input type="checkbox"/>	
6. If the crossing is longer than 40 feet, will partially-buried, over-sized rock be placed within the crossing's bed:	<input type="checkbox"/>	<input type="checkbox"/>	<input type="checkbox"/>
7. Will the bed within the crossing be placed during construction:	<input type="checkbox"/>	<input type="checkbox"/>	
8. If trash racks are present, are they above the active channel width elevation and do vertical bars have at least 9 inches of clear space between them:	<input type="checkbox"/>	<input type="checkbox"/>	<input type="checkbox"/>
9. If there is an upstream pond, wetland, or backwater area, has its desired state after construction been determined, and have these considerations been addressed in the design:	<input type="checkbox"/>	<input type="checkbox"/>	<input type="checkbox"/>
10. Are upstream grade control measures satisfactory:	<input type="checkbox"/>	<input type="checkbox"/>	
11. Are the construction timing and measures adequate based on the location:	<input type="checkbox"/>	<input type="checkbox"/>	
12. Are there plans to maintain the crossing:	<input type="checkbox"/>	<input type="checkbox"/>	

- If all answers are "Yes" or "Not Applicable", this plan is eligible for approval by an ODFW biologist.
- If any answer is "No" or there are other concerns, consult with the Fish Passage Coordinator.

APPLICATION IDENTIFIER:		
DATE RECEIVED:		
<hr/>		
APPROVED <input type="checkbox"/>	SIGNATURE: _____	DATE: _____
DENIED <input type="checkbox"/>	TITLE: _____	
CONDITIONS:		



OREGON DEPARTMENT OF FISH AND WILDLIFE

Fish Passage Plan for a Road-Stream Crossing

- If you unlock and re-lock this Form, information already entered may be lost in certain versions of MS Word.
- If your project includes multiple crossings, please complete this form for each crossing.

APPLICANT INFORMATION

APPLICANT: Zach Funkhouser **TITLE:**
ORGANIZATION: IDAHO POWER COMPANY
ADDRESS: 1221 W Idaho Street
CITY: Boise **STATE:** ID **ZIP:** 83702
PHONE: (877) 339-0209
FAX:
E-MAIL ADDRESS: ZFunkhouser@idahopower.com

SIGNATURE: _____ **DATE:** _____

AUTHORIZED AGENT (if any): Chris James **TITLE:** Hydrologist
ORGANIZATION: Tetra Tech, Inc.
ADDRESS: 3380 Americana Terrace, Suite 201
CITY: Boise **STATE:** ID **ZIP:** 83706
PHONE: (503) 358-7079
FAX:
E-MAIL ADDRESS: Chris.James@tetrattech.com

SIGNATURE: _____ **DATE:** _____

OWNER (if different than Applicant): **TITLE:**
ORGANIZATION:
ADDRESS:
CITY: **STATE:** **ZIP:**
PHONE:
FAX:
E-MAIL ADDRESS:

SIGNATURE: _____ **DATE:** _____

LOCATION

• **COUNTY** Baker
• **ROAD**..... Cavanaugh Creek Road
• **RIVER/STREAM** Cavanaugh Creek, B2H SITE R-66818
• **TRIBUTARY OF** Snake River
• **BASIN** Burnt River (HUC 170502020809)
• **COORDINATES** ^a Longitude: -117.304958°W Latitude: 44.3734541°N
• **LEGAL DESCRIPTION**..... ¼ / ¼: NW/NW
Section: 33 Tax Map #: 13S44E
Township: 13S Tax Lot #: ROADS
Range: 44E

^a geographic projection using NAD_83 and formatted as decimal degrees to at least 4 places

STREAM CROSSING INFORMATION

Please indicate measurement units where applicable and see footnotes for supporting descriptions of the information requested.

NEW CROSSING ☐
 REPLACEMENT OF EXISTING CROSSING ☐
 MODIFICATION OF EXISTING CROSSING ☒

EXISTING CROSSING	<ul style="list-style-type: none"> • TYPE/SHAPE ^b Unimproved existing ford. • MATERIAL ^c Native bed material (sand, gravel). • LENGTH Crossing span = 12 feet (existing ford) • INSIDE DIAMETER (if round) N/A OR • INSIDE RISE (Height) AND N/A • INSIDE SPAN (Width) N/A • CULVERT SLOPE N/A • DOES IT CONTROL AN UPSTREAM POND, WETLAND, BACKWATER AREA, OR WATER RIGHT? ^d Yes <input type="checkbox"/> No <input checked="" type="checkbox"/>
STREAM	<ul style="list-style-type: none"> • AVERAGE UPSTREAM ACW ^{e,f} 8 feet • AVERAGE DOWNSTREAM ACW ^{e,f} 8 feet • UPSTREAM SLOPE ^g 4% • DOWNSTREAM SLOPE ^g 12% • DESCRIBE STREAMBED MATERIAL ... Bedrock = 0%, Boulder = 5%, Cobble = 5%, Gravel = 30%, Sand/Silt/Clay = 60% • SIZE OF D₁₀₀ ROCK ^h 3 inches, estimated from photographs and field surveys.
PROPOSED CROSSING	<ul style="list-style-type: none"> • TYPE/SHAPE ^b Temporary bridge, 53 feet long x 13 feet wide. • MATERIAL ^c Steel, wood decking. • LENGTH 53 feet (see drawings for details). • INSIDE DIAMETER (if round) N/A OR • INSIDE RISE (Height) AND 0.5 foot above the 2-year storm event. • INSIDE SPAN (Width) 49 feet • CULVERT SLOPE N/A • BED HEIGHT – INLET ^{i,j} N/A • BED HEIGHT – OUTLET ^{i,k} N/A • BED SLOPE ⁱ 2% at crossing. No change over existing bed slope. • BED MATERIAL ⁱ (describe and/or fill in %s) . No change in bed material (see streambed materials description above). <ul style="list-style-type: none"> % FINES (dirt, silt, sand) % SMALL ROCK (½-6" diameter) % LARGE ROCK (6"-D₁₀₀) ^h % OVER-SIZED ROCK (D₁₅₀-D₂₀₀) ^h ... • BED PLACEMENT METHOD ⁱ Streambed to be left intact. • BED RETENTION MEASURES ⁱ None proposed. • GRADE CONTROL MEASURES ^l None proposed. • ADDITIONAL STRUCTURES ^m None proposed.
CONSTRUCTION	<ul style="list-style-type: none"> • DATE WORK WILL BEGIN

	<p>• DATE WORK WILL BE COMPLETED..</p> <p>• DETAILS ⁿ</p>	<p>All work is expected to be outside of the bankfull width. Isolation and fish salvage are not anticipated. Any work within the wetted area will occur within the ODFW designated in-water work window. Bridge may be removed during high-flow periods. No seasonal restrictions on use would occur if the bridge is in place. Effective erosion control measures and sediment barriers for the road approaches such as silt fence, fiber rolls, or equivalent will be placed downgradient of construction area to capture dislodged sediment.</p>
MAINTENANCE	<p>• WILL THE CROSSING BE INSPECTED FOR DEBRIS AND BED RETENTION (WITHIN, BELOW, AND ABOVE THE CROSSING) AT LEAST ANNUALLY AND AFTER STORM EVENTS?</p> <p>• IF NEEDED, WILL REMEDIAL MEASURES BE TAKEN AS SOON AS POSSIBLE?</p>	<p>Yes <input checked="" type="checkbox"/> No <input type="checkbox"/></p> <p>Yes <input checked="" type="checkbox"/> No <input type="checkbox"/></p>

^b e.g., bridge, open-bottomed arch, pipe arch/squashed, round, rectangular

^c e.g., reinforced concrete, concrete, wood, plastic, corrugated metal, metal

^d if "Yes", explain how these will be addressed in a separate attachment

^e "ACW" is the active channel width, which is the stream width between the ordinary high water lines, or at the channel bankfull elevation if the ordinary high water lines are indeterminate; ordinary high water lines are not the same as the wetted width and are typically determined by changes on the bank in vegetation, changes in sediment size and/or color, water lines on the bank, trees, or leaves, or the point where debris (e.g., needles, leaves, twigs, cones) accumulation begins

^f 3 measurements 20 feet apart should be averaged; begin measurements approximately 10 ACWs from the inlet (upstream) or outlet (downstream) of the crossing if this distance is outside of the influence of existing artificial obstructions and prior to adjoining tributaries as you move away from the crossing (if not, take measures at locations which fulfill these requirements); indicate measurement locations on the **Profile Design Drawing**

^g take measurements away from the crossing and at the point where ACW measurement begins

^h D_{100} is the average diameter of the 10 largest, naturally-occurring rocks in the stream reach; $D_{150} = D_{100} \times 1.5$; $D_{200} = D_{100} \times 2$

ⁱ "bed" refers to the stream bed within or under the crossing structure

^j depth of fill material or countersinking/embedding (excluding protruding over-sized rock) at the crossing's inlet

^k depth of fill material or countersinking/embedding (excluding protruding over-sized rock) at the crossing's outlet

^l these are measures outside of the crossing structure intended to prevent up- or downstream channel degradation, especially important to consider in locations where an existing smaller culvert is being replaced and there is the potential for upstream channel degradation (i.e., a "headcut") and associated off-site property or passage problems

^m e.g., bed retention measures, weirs, baffles, trash racks, aprons, retaining walls, overflow pipes, channel restoration/scour remediation measures

ⁿ unless already described in an accompanying Department of State Lands Removal-Fill Application, include a description of a) temporary downstream passage, upstream passage, screening, and bypass measures, b) worksite isolation measures, c) fish salvage (note: an ODFW Fish Take Permit may be necessary), d) sediment and erosion control measures, and e) site restoration measures. For more details on Oregon Fill Removal Law see the Oregon Division of State Lands Removal-Fill Guide at <http://oregonstatelands.us/DSL/PERMITS/rfg.shtml>.

ADDITIONAL INFORMATION

Provide this information **only if** the bed within the proposed crossing is not as wide as the active channel width or will not be embedded.

	High Design Flow ^o	Low Design Flow ^p
Flow ^q (cfs)		
Water Depth in Crossing (in.)		
Water Velocity in Crossing (fps)		
Water Drop ^r at Inlet (in.)		
Water Drop ^r at Outlet (in.)		
Pool Depth Below Outlet (in.)		
Water Drop ^r at Weirs/Baffles (in.)		
Pool Depth Below Weirs/Baffles (in.)		
Depth of Nappe ^s at Weirs/Baffles (in.)		

^o High Design Flow is the mean daily average stream discharge that is exceeded 5 percent of the time during the period when ODFW determines that native migratory fish require fish passage

^p Low Design Flow is the mean daily average stream discharge that is exceeded 95 percent of the time, excluding days with no flow, during the period when ODFW determines that native migratory fish require fish passage

^q attach a description of the methodology, calculations, and assumptions used to determine the high and low design flows

^r drop should be measured from the upstream water surface elevation to the downstream water surface elevation

^s the nappe is the water flowing over weirs/baffles

DESIGN DRAWINGS

Please attach the following design drawings with the specified information on them.

☒ -- **PLAN**, including:

- active channel (i.e., ordinary high water or bankfull lines)
- existing crossing and additional structures
- proposed crossing and additional structures
- dimensions

☒ -- **PROFILE**, including:

- existing grade (measured at the deepest part of the stream channel from 10 ACWs downstream of the outlet [i.e., downstream end of crossing] to 10 ACWs upstream of the inlet [i.e., upstream end of crossing], at 5-foot intervals), including road
- existing crossing and additional structures
- proposed grade (measured at the deepest part of the stream channel from 10 ACWs downstream of the outlet to 10 ACWs upstream of the inlet, at 5-foot intervals), including road
- proposed crossing, bed, and additional structures
- dimensions
- location of **STREAM CHANNEL CROSS-SECTIONS** (see below), *ACW* measurements, and *Slope* measurements
- water surface elevations at high and low design flows for the proposed crossing, **if** the proposed crossing will not be as wide as the active channel width or will not be embedded

☒ -- **CROSS-SECTION OF PROPOSED CROSSING**, including bed details

☐ -- **STREAM CHANNEL CROSS-SECTIONS** (2 cross-sections total, with one located downstream where the *ACW* measurements begin and one located upstream where the *ACW* measurements begin; measurements should be taken at 1-foot intervals perpendicular to the flow of the stream and should encompass the entire active channel plus 0.5 *ACW* on each side of the stream [for a total cross-section measurement of 2 x *ACW*]; measurements may be taken with survey equipment or by measuring the distance from a level line to the bottom of the streambed or ground)

☐ -- **DETAILS OF ADDITIONAL STRUCTURES** (e.g., grade control measures, bed retention measures, weirs/baffles, trash racks, aprons, retaining walls, overflow pipes, channel restoration/scour remediation measures)

Please submit this application along with project design plans to the appropriate ODFW District Fish Biologist for the crossing's location. The Complete application can also be sent electronically to the ODFW Fish Passage Coordinator at greg.d.apke@state.or.us and send one signed original paper copy of the application to the ODFW Fish Passage Coordinator at 3406 Cherry Avenue NE, Salem, OR 97303.

For ODFW Use Only

	YES	NO	N/A
1. Is the bed within the crossing as wide as the active channel:	<input type="checkbox"/>	<input type="checkbox"/>	
2. Is the bed within the culvert at the same slope, and at grades continuous with, the surrounding stream:	<input type="checkbox"/>	<input type="checkbox"/>	
3a. If the crossing is open-bottomed, is there 3 feet of vertical clearance between the active channel width elevation and the inside top of the crossing:	<input type="checkbox"/>	<input type="checkbox"/>	<input type="checkbox"/>
OR			
3b. If the crossing is closed-bottomed, will bed depth within the culvert be 20-50% of the crossing height:	<input type="checkbox"/>	<input type="checkbox"/>	<input type="checkbox"/>
4. Is the bed material that will be used sufficient to assure water depth will be similar to that in the surrounding stream (i.e., will not go sub-surface prematurely):	<input type="checkbox"/>	<input type="checkbox"/>	
5. Are the bed material or retention measures that will be used sufficient to assure that the bed will be maintained through time:	<input type="checkbox"/>	<input type="checkbox"/>	
6. If the crossing is longer than 40 feet, will partially-buried, over-sized rock be placed within the crossing's bed:	<input type="checkbox"/>	<input type="checkbox"/>	<input type="checkbox"/>
7. Will the bed within the crossing be placed during construction:	<input type="checkbox"/>	<input type="checkbox"/>	
8. If trash racks are present, are they above the active channel width elevation and do vertical bars have at least 9 inches of clear space between them:	<input type="checkbox"/>	<input type="checkbox"/>	<input type="checkbox"/>
9. If there is an upstream pond, wetland, or backwater area, has its desired state after construction been determined, and have these considerations been addressed in the design:	<input type="checkbox"/>	<input type="checkbox"/>	<input type="checkbox"/>
10. Are upstream grade control measures satisfactory:	<input type="checkbox"/>	<input type="checkbox"/>	
11. Are the construction timing and measures adequate based on the location:	<input type="checkbox"/>	<input type="checkbox"/>	
12. Are there plans to maintain the crossing:	<input type="checkbox"/>	<input type="checkbox"/>	

- If all answers are "Yes" or "Not Applicable", this plan is eligible for approval by an ODFW biologist.
- If any answer is "No" or there are other concerns, consult with the Fish Passage Coordinator.

APPLICATION IDENTIFIER:		
DATE RECEIVED:		
<hr/>		
APPROVED <input type="checkbox"/>	SIGNATURE: _____	DATE: _____
DENIED <input type="checkbox"/>	TITLE: _____	
CONDITIONS:		



OREGON DEPARTMENT OF FISH AND WILDLIFE

Fish Passage Plan for a Road-Stream Crossing

- If you unlock and re-lock this Form, information already entered may be lost in certain versions of MS Word.
- If your project includes multiple crossings, please complete this form for each crossing.

APPLICANT INFORMATION

APPLICANT: Zach Funkhouser **TITLE:**
ORGANIZATION: IDAHO POWER COMPANY
ADDRESS: 1221 W Idaho Street
CITY: Boise **STATE:** ID **ZIP:** 83702
PHONE: (877) 339-0209
FAX:
E-MAIL ADDRESS: ZFunkhouser@idahopower.com

SIGNATURE: _____ **DATE:** _____

AUTHORIZED AGENT (if any): Chris James **TITLE:** Hydrologist
ORGANIZATION: Tetra Tech, Inc.
ADDRESS: 3380 Americana Terrace, Suite 201
CITY: Boise **STATE:** ID **ZIP:** 83706
PHONE: (503) 358-7079
FAX:
E-MAIL ADDRESS: Chris.James@tetrattech.com

SIGNATURE: _____ **DATE:** _____

OWNER (if different than Applicant): **TITLE:**
ORGANIZATION:
ADDRESS:
CITY: **STATE:** **ZIP:**
PHONE:
FAX:
E-MAIL ADDRESS:

SIGNATURE: _____ **DATE:** _____

LOCATION

• **COUNTY** Baker
• **ROAD**..... Benson Creek Road
• **RIVER/STREAM** Benson Creek, B2H SITE R-68790
• **TRIBUTARY OF** Snake River
• **BASIN** Benson Creek (HUC 170502010205)
• **COORDINATES** ^a Longitude: -117.265213°W Latitude: 44.313367°N
• **LEGAL DESCRIPTION**..... ¼ / ¼: NW/NW
Section: 31 Tax Map #: 14S45E
Township: 14S Tax Lot #: ROADS
Range: 45E

^a geographic projection using NAD_83 and formatted as decimal degrees to at least 4 places

STREAM CROSSING INFORMATION

Please indicate measurement units where applicable and see footnotes for supporting descriptions of the information requested.

NEW CROSSING ☐
 REPLACEMENT OF EXISTING CROSSING ☐
 MODIFICATION OF EXISTING CROSSING ☒

EXISTING CROSSING	<ul style="list-style-type: none"> • TYPE/SHAPE ^b Existing ford along county road. • MATERIAL ^c Native bed material (sand/silt/clay). • LENGTH Ford span = 35 feet (shallow ford, wetted stream width) • INSIDE DIAMETER (if round) N/A <li style="text-align: center;">OR • INSIDE RISE (Height) AND N/A • INSIDE SPAN (Width) N/A • CULVERT SLOPE N/A • DOES IT CONTROL AN UPSTREAM POND, WETLAND, BACKWATER AREA, OR WATER RIGHT? ^d Yes <input type="checkbox"/> No <input checked="" type="checkbox"/>
STREAM	<ul style="list-style-type: none"> • AVERAGE UPSTREAM ACW ^{e,f} 18 feet • AVERAGE DOWNSTREAM ACW ^{e,f} 18 feet • UPSTREAM SLOPE ^g 1% • DOWNSTREAM SLOPE ^g 1% • DESCRIBE STREAMBED MATERIAL ... Bedrock = 0%, Boulder = 0%, Cobble = 0%, Gravel = 5%, Sand/Silt/Clay = 95% • SIZE OF D₁₀₀ ROCK ^h 3 inches, estimated from photographs and field surveys.
PROPOSED CROSSING	<ul style="list-style-type: none"> • TYPE/SHAPE ^b Temporary bridge, 53 feet long x 13 feet wide. • MATERIAL ^c Steel, wood decking. • LENGTH 53 feet (see drawings for details). • INSIDE DIAMETER (if round) N/A <li style="text-align: center;">OR • INSIDE RISE (Height) AND 0.5 foot above the 2-year storm event. • INSIDE SPAN (Width) 49 feet • CULVERT SLOPE N/A • BED HEIGHT – INLET ^{i,j} N/A • BED HEIGHT – OUTLET ^{i,k} N/A • BED SLOPE ⁱ 1% at crossing. No change over existing bed slope. • BED MATERIAL ⁱ (describe and/or fill in %s) . No change in bed material (see streambed materials description above). <ul style="list-style-type: none"> % FINES (dirt, silt, sand) % SMALL ROCK (½-6" diameter) % LARGE ROCK (6"-D₁₀₀) ^h % OVER-SIZED ROCK (D₁₅₀-D₂₀₀) ^h ... • BED PLACEMENT METHOD ⁱ Streambed to be left intact. • BED RETENTION MEASURES ⁱ None proposed. • GRADE CONTROL MEASURES ^l None proposed. • ADDITIONAL STRUCTURES ^m None proposed.
CONSTRUCTION	<ul style="list-style-type: none"> • DATE WORK WILL BEGIN

	<p>• DATE WORK WILL BE COMPLETED..</p> <p>• DETAILS ⁿ</p>	<p>All work is expected to be outside of the bankfull width. Isolation and fish salvage are not anticipated. Any work within the wetted area will occur within the ODFW designated in-water work window. Bridge may be removed during high-flow periods. No seasonal restrictions on use would occur if the bridge is in place. Effective erosion control measures and sediment barriers for the road approaches such as silt fence, fiber rolls, or equivalent will be placed downgradient of construction area to capture dislodged sediment.</p>
MAINTENANCE	<p>• WILL THE CROSSING BE INSPECTED FOR DEBRIS AND BED RETENTION (WITHIN, BELOW, AND ABOVE THE CROSSING) AT LEAST ANNUALLY AND AFTER STORM EVENTS?</p> <p>• IF NEEDED, WILL REMEDIAL MEASURES BE TAKEN AS SOON AS POSSIBLE?</p>	<p>Yes <input checked="" type="checkbox"/> No <input type="checkbox"/></p> <p>Yes <input checked="" type="checkbox"/> No <input type="checkbox"/></p>

^b e.g., bridge, open-bottomed arch, pipe arch/squashed, round, rectangular

^c e.g., reinforced concrete, concrete, wood, plastic, corrugated metal, metal

^d if "Yes", explain how these will be addressed in a separate attachment

^e "ACW" is the active channel width, which is the stream width between the ordinary high water lines, or at the channel bankfull elevation if the ordinary high water lines are indeterminate; ordinary high water lines are not the same as the wetted width and are typically determined by changes on the bank in vegetation, changes in sediment size and/or color, water lines on the bank, trees, or leaves, or the point where debris (e.g., needles, leaves, twigs, cones) accumulation begins

^f 3 measurements 20 feet apart should be averaged; begin measurements approximately 10 ACWs from the inlet (upstream) or outlet (downstream) of the crossing if this distance is outside of the influence of existing artificial obstructions and prior to adjoining tributaries as you move away from the crossing (if not, take measures at locations which fulfill these requirements); indicate measurement locations on the **Profile Design Drawing**

^g take measurements away from the crossing and at the point where ACW measurement begins

^h D_{100} is the average diameter of the 10 largest, naturally-occurring rocks in the stream reach; $D_{150} = D_{100} \times 1.5$; $D_{200} = D_{100} \times 2$

ⁱ "bed" refers to the stream bed within or under the crossing structure

^j depth of fill material or countersinking/embedding (excluding protruding over-sized rock) at the crossing's inlet

^k depth of fill material or countersinking/embedding (excluding protruding over-sized rock) at the crossing's outlet

^l these are measures outside of the crossing structure intended to prevent up- or downstream channel degradation, especially important to consider in locations where an existing smaller culvert is being replaced and there is the potential for upstream channel degradation (i.e., a "headcut") and associated off-site property or passage problems

^m e.g., bed retention measures, weirs, baffles, trash racks, aprons, retaining walls, overflow pipes, channel restoration/scour remediation measures

ⁿ unless already described in an accompanying Department of State Lands Removal-Fill Application, include a description of a) temporary downstream passage, upstream passage, screening, and bypass measures, b) worksite isolation measures, c) fish salvage (note: an ODFW Fish Take Permit may be necessary), d) sediment and erosion control measures, and e) site restoration measures. For more details on Oregon Fill Removal Law see the Oregon Division of State Lands Removal-Fill Guide at <http://oregonstatelands.us/DSL/PERMITS/rfg.shtml>.

ADDITIONAL INFORMATION

Provide this information **only if** the bed within the proposed crossing is not as wide as the active channel width or will not be embedded.

	High Design Flow ^o	Low Design Flow ^p
Flow ^q (cfs)		
Water Depth in Crossing (in.)		
Water Velocity in Crossing (fps)		
Water Drop ^r at Inlet (in.)		
Water Drop ^r at Outlet (in.)		
Pool Depth Below Outlet (in.)		
Water Drop ^r at Weirs/Baffles (in.)		
Pool Depth Below Weirs/Baffles (in.)		
Depth of Nappe ^s at Weirs/Baffles (in.)		

^o High Design Flow is the mean daily average stream discharge that is exceeded 5 percent of the time during the period when ODFW determines that native migratory fish require fish passage

^p Low Design Flow is the mean daily average stream discharge that is exceeded 95 percent of the time, excluding days with no flow, during the period when ODFW determines that native migratory fish require fish passage

^q attach a description of the methodology, calculations, and assumptions used to determine the high and low design flows

^r drop should be measured from the upstream water surface elevation to the downstream water surface elevation

^s the nappe is the water flowing over weirs/baffles

DESIGN DRAWINGS

Please attach the following design drawings with the specified information on them.

- ☒ -- **PLAN**, including:
 - active channel (i.e., ordinary high water or bankfull lines)
 - existing crossing and additional structures
 - proposed crossing and additional structures
 - dimensions
- ☒ -- **PROFILE**, including:
 - existing grade (measured at the deepest part of the stream channel from 10 ACWs downstream of the outlet [i.e., downstream end of crossing] to 10 ACWs upstream of the inlet [i.e., upstream end of crossing], at 5-foot intervals), including road
 - existing crossing and additional structures
 - proposed grade (measured at the deepest part of the stream channel from 10 ACWs downstream of the outlet to 10 ACWs upstream of the inlet, at 5-foot intervals), including road
 - proposed crossing, bed, and additional structures
 - dimensions
 - location of **STREAM CHANNEL CROSS-SECTIONS** (see below), *ACW* measurements, and *Slope* measurements
 - water surface elevations at high and low design flows for the proposed crossing, **if** the proposed crossing will not be as wide as the active channel width or will not be embedded
- ☒ -- **CROSS-SECTION OF PROPOSED CROSSING**, including bed details
- ☐ -- **STREAM CHANNEL CROSS-SECTIONS** (2 cross-sections total, with one located downstream where the *ACW* measurements begin and one located upstream where the *ACW* measurements begin; measurements should be taken at 1-foot intervals perpendicular to the flow of the stream and should encompass the entire active channel plus 0.5 *ACW* on each side of the stream [for a total cross-section measurement of 2 x *ACW*]; measurements may be taken with survey equipment or by measuring the distance from a level line to the bottom of the streambed or ground)
- ☐ -- **DETAILS OF ADDITIONAL STRUCTURES** (e.g., grade control measures, bed retention measures, weirs/baffles, trash racks, aprons, retaining walls, overflow pipes, channel restoration/scour remediation measures)

Please submit this application along with project design plans to the appropriate ODFW District Fish Biologist for the crossing's location. The Complete application can also be sent electronically to the ODFW Fish Passage Coordinator at greg.d.apke@state.or.us and send one signed original paper copy of the application to the ODFW Fish Passage Coordinator at 3406 Cherry Avenue NE, Salem, OR 97303.

For ODFW Use Only


	YES	NO	N/A
1. Is the bed within the crossing as wide as the active channel:	<input type="checkbox"/>	<input type="checkbox"/>	
2. Is the bed within the culvert at the same slope, and at grades continuous with, the surrounding stream:	<input type="checkbox"/>	<input type="checkbox"/>	
3a. If the crossing is open-bottomed, is there 3 feet of vertical clearance between the active channel width elevation and the inside top of the crossing:	<input type="checkbox"/>	<input type="checkbox"/>	<input type="checkbox"/>
OR			
3b. If the crossing is closed-bottomed, will bed depth within the culvert be 20-50% of the crossing height:	<input type="checkbox"/>	<input type="checkbox"/>	<input type="checkbox"/>
4. Is the bed material that will be used sufficient to assure water depth will be similar to that in the surrounding stream (i.e., will not go sub-surface prematurely):	<input type="checkbox"/>	<input type="checkbox"/>	
5. Are the bed material or retention measures that will be used sufficient to assure that the bed will be maintained through time:	<input type="checkbox"/>	<input type="checkbox"/>	
6. If the crossing is longer than 40 feet, will partially-buried, over-sized rock be placed within the crossing's bed:	<input type="checkbox"/>	<input type="checkbox"/>	<input type="checkbox"/>
7. Will the bed within the crossing be placed during construction:	<input type="checkbox"/>	<input type="checkbox"/>	
8. If trash racks are present, are they above the active channel width elevation and do vertical bars have at least 9 inches of clear space between them:	<input type="checkbox"/>	<input type="checkbox"/>	<input type="checkbox"/>
9. If there is an upstream pond, wetland, or backwater area, has its desired state after construction been determined, and have these considerations been addressed in the design:	<input type="checkbox"/>	<input type="checkbox"/>	<input type="checkbox"/>
10. Are upstream grade control measures satisfactory:	<input type="checkbox"/>	<input type="checkbox"/>	
11. Are the construction timing and measures adequate based on the location:	<input type="checkbox"/>	<input type="checkbox"/>	
12. Are there plans to maintain the crossing:	<input type="checkbox"/>	<input type="checkbox"/>	

- If all answers are "Yes" or "Not Applicable", this plan is eligible for approval by an ODFW biologist.
- If any answer is "No" or there are other concerns, consult with the Fish Passage Coordinator.

APPLICATION IDENTIFIER:		
DATE RECEIVED:		
<hr/>		
APPROVED <input type="checkbox"/>	SIGNATURE: _____	DATE: _____
DENIED <input type="checkbox"/>	TITLE: _____	
CONDITIONS:		

APPENDIX C
DESIGN DRAWINGS

IDAHO POWER COMPANY
BOARDMAN TO HEMINGWAY
TRANSMISSION LINE PROJECT
FISH-BEARING ROAD-STREAM CROSSING DESIGNS

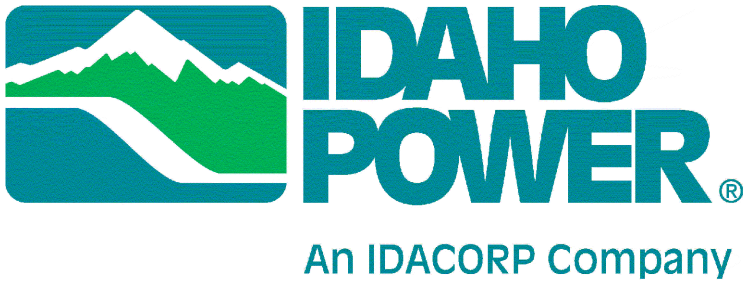

LOCATION MAP
SCALE: 1 INCH = 40 MILES

DRAWING INDEX	
DWG NO.	TITLE
GENERAL	
G-001	COVER SHEET
G-002	GENERAL NOTES & EROSION CONTROL DETAILS
CIVIL	
C-101	CROSSING R-33010 - EXISTING CONDITIONS AND SITE PHOTOS
C-102	CROSSING R-33010 - PROPOSED PLAN VIEW
C-103	CROSSING R-33010 - PROFILE VIEWS AND DETAILS
C-201	CROSSING R-33011 - EXISTING CONDITIONS AND SITE PHOTOS
C-202	CROSSING R-33011 - PROPOSED PLAN VIEW
C-203	CROSSING R-33011 - PROFILE VIEWS AND DETAILS
C-301	CROSSING R-33033 - EXISTING CONDITIONS AND SITE PHOTOS
C-302	CROSSING R-33033 - PROPOSED PLAN VIEW
C-303	CROSSING R-33033 - PROFILE VIEWS AND DETAILS
C-401	CROSSING R-33147 - EXISTING CONDITIONS AND SITE PHOTOS
C-402	CROSSING R-33147 - PROPOSED PLAN VIEW
C-403	CROSSING R-33147 - PROFILE VIEWS AND DETAILS
C-501	CROSSING R-65725 - EXISTING CONDITIONS AND SITE PHOTOS
C-502	CROSSING R-65725 - PROPOSED PLAN VIEW
C-503	CROSSING R-65725 - PROFILE VIEWS AND DETAILS
C-601	CROSSING R-66818 - EXISTING CONDITIONS AND SITE PHOTOS
C-602	CROSSING R-66818 - PROPOSED PLAN VIEW
C-603	CROSSING R-66818 - PROFILE VIEWS AND DETAILS
C-701	CROSSING R-68790 - EXISTING CONDITIONS AND SITE PHOTOS
C-702	CROSSING R-68790 - PROPOSED PLAN VIEW
C-703	CROSSING R-68790 - EXISTING CONDITIONS AND SITE PHOTOS

PROJECT DATUM:
HORIZONTAL: HARN/WO OREGON STATE PLANES, NORTH ZONE, INTERNATIONAL FOOT
VERTICAL: NAVD88



TETRA TECH
www.tetrattech.com
19803 North Creek Parkway
Bothell, Washington 98011
Phone: 425-482-7600 Fax: 425-482-7652



IDAHO POWER
An IDACORP Company

NOT FOR
CONSTRUCTION

REV.	DATE	REVISION DESCRIPTION	DRW	ENG	CHK	APP
C	10/28/16	PRELIMINARY DESIGN - 2016	JA	JA	AS	SO
B	08/28/15	PRELIMINARY DESIGN - ODFW COMMENTS AND INDICATIVE DESIGN CHANGES	FM	NV	AS	SO
A	3/30/15	PRELIMINARY DESIGN	WB	NV	AS	SO

IDAHO POWER COMPANY
BOARDMAN TO HEMINGWAY

COVERSHEET

DWG. NO.: G - 001	
CREATED: 10/28/2016	SHEET: 01 OF 23 SCALE: AS NOTED

GENERAL NOTES:


1. SITE TOPOGRAPHY FOR ALL SITES IS BASED ON EXISTING USGS DEM OR LIDAR AS INDICATED ON SITE SPECIFIC DRAWINGS. ONSITE TOPOGRAPHIC SURVEYS HAVE NOT BEEN COMPLETED. DETERMINATION OF CHANNEL GEOMETRY BASED ON FIELD SURVEYS OF ROAD CROSSINGS AND STREAM HABITAT. CROSSING AND ROAD TOPOGRAPHY SHALL BE FIELD VERIFIED.
2. FOR DESIGN PURPOSES, ORDINARY HIGH WATER AND ACTIVE CHANNEL IS ASSUMED TO BE EQUIVALENT TO BANKFULL WIDTH.
3. ALL CROSSING STRUCTURES ASSUMED TO WITHSTAND HL-93 LOADING. STRUCTURAL DETAILS AND STRENGTH REQUIREMENTS OF TEMPORARY STRUCTURES TO BE VERIFIED BY THE CONTRACTOR PER THE LOADING OF SELECTED CONSTRUCTION EQUIPMENT. CONTRACTOR SHALL SUBMIT FINAL STRUCTURAL PLANS FOR TEMPORARY STRUCTURES SUBJECT TO ENGINEERS APPROVAL.
4. ALL ROADS AT CROSSINGS ASSUMED TO REQUIRE MINIMUM 10 FOOT WIDTH AND SPANNING MINIMUM 1.5 TIMES THE ACTIVE CHANNEL WIDTH, WHENEVER POSSIBLE.
5. ALTERNATIVES CALLING FOR TIMBER MATTING WILL REQUIRE SEASONAL RESTRICTIONS OR LIMITATIONS ON USE; SPECIFIC REQUIREMENTS TO BE DETERMINED PRIOR TO FINAL DESIGNS.
6. ROAD CROSSING SITES R-33010, R-33011, AND R-33033 WERE NOT VISITED AT THE CROSSING LOCATION DUE TO LACK OF ACCESS. ANALYSIS OF EXISTING STRUCTURES AND PROPOSED ALTERNATIVE(S) SELECTED BASED ON AERIAL IMAGERY, USGS DEM, AND OTHER LOCAL DATA.
7. STREAM CROSSING CONSTRUCTION ASSUMED TO OCCUR AT DIFFERENT SITES AT THE SAME TIME. THIS REQUIRES SEVERAL SITES TO HAVE INDIVIDUAL CROSSING MATERIALS, RATHER THAN THE SAME MATERIALS BEING USED AND TRANSPORTED TO ALL CROSSINGS.

TEMPORARY EROSION CONTROL NOTES:

1. BEST MANAGEMENT PRACTICES (BMPs) AS REQUIRED BY PERMITTING.
2. INSTREAM WORK WINDOWS FOR WORK REQUIRED WITHIN THE BANKFULL LINE SHALL BE IN ACCORDANCE WITH OREGON DEPARTMENT OF FISH AND WILDLIFE (ODFW) GUIDELINES.
3. WHERE REQUIRED, FISH ISOLATION AND SALVAGE OPERATIONS MUST BE SUPERVISED BY AN EXPERIENCED BIOLOGIST AND COORDINATED WITH ODFW.
4. CALL BEFORE DIGGING 1-800-332-2344 (OR 811).
5. SCHEDULE CONSTRUCTION ACTIVITIES TO AVOID EARTH DISTURBING ACTIVITIES DURING WET WEATHER.
6. AVOID HIGHLY ERODIBLE AREAS SUCH AS STEEP SLOPES WHERE POSSIBLE.
7. CONSTRUCT STABILIZED ROAD ENTRANCES AND EXITS IN LOCATIONS WHERE EXPOSED SOIL OR NEWLY CONSTRUCTED ROADS INTERSECT EXISTING PAVED ROADS. STABILIZED CONSTRUCTION ENTRANCES AND EXITS SHALL BE INSPECTED AND MAINTAINED THROUGHOUT THE CONSTRUCTION ACTIVITIES.
8. TO THE EXTENT PRACTICABLE EXISTING VEGETATION SHALL BE PRESERVED.
9. DUST SHALL BE CONTROLLED DURING CONSTRUCTION ACTIVITIES THROUGH WATER APPLICATION TO THE DISTURBED GROUNDS AND ACCESS ROADS WHERE NECESSARY. OTHER METHODS OF DUST CONTROL MAY INCLUDE BUT NOT BE LIMITED TO POLY SHEETING, VEGETATION OR MULCHING. SPEED LIMITS SHALL BE KEPT TO A MINIMUM TO PREVENT PULVERIZATION OF ROAD SURFACES.
10. FIBER ROLLS, SILT FENCE OR EQUIVALENT EROSION CONTROL METHODS SHALL BE INSTALLED DOWN GRADIENT OF CONSTRUCTION AREAS.
11. GRAVEL SHALL BE PLACED IN LOCATIONS WHERE SOIL BECOMES WET OR MUDDY TO PREVENT EROSION. MULCH SHALL BE PROVIDED TO IMMEDIATELY STABILIZE SOIL EXPOSED AS A RESULT OF CONSTRUCTION ACTIVITIES.
12. JUTE MESH, STRAW MATTING, OR TURF REINFORCEMENT MATTING SHALL BE USED TO STABILIZE SLOPES THAT BECOME EXPOSED DURING CONSTRUCTION ACTIVITIES.
13. SITE TO BE RESTORED TO EXISTING CONDITIONS UPON PROJECT COMPLETION.
14. TEMPORARY CROSSINGS SHALL BE INSPECTED AFTER HIGH FLOW EVENTS FOR ANY DAMAGES AND TO BE REPAIRED IMMEDIATELY TO AVOID ANY OBSTRUCTION IN FISH PASSAGE.


SILT FENCE NOTES:

1. SILT FENCE SHALL BE INSTALLED ON SLOPE CONTOURS TO MAXIMIZE PONDING EFFICIENCY.
2. SILT FENCE DRAINAGE AREA OF $\frac{1}{4}$ ACRE PER 100 LINEAR FT.
3. BOTTOM EDGE OF SILT FENCE SHALL BE BURIED MIN. 6" OR TO BOTTOM OF WETTED CHANNEL.
4. POSTS MAY BE 2" X 2" WOOD OR STEEL.
5. POSTS TO BE INSTALLED ON DOWNHILL SIDE OF FABRIC.
6. COMPACT BACKFILLED TRENCH SOIL.
7. SEDIMENT SHALL BE REMOVED WHEN ACCUMULATION REACHES 1/3 OF THE MEASURE HEIGHT. SEDIMENT SHALL BE DISPOSED OF TO AN AREA THAT CAN BE PERMANENTLY STABILIZED.

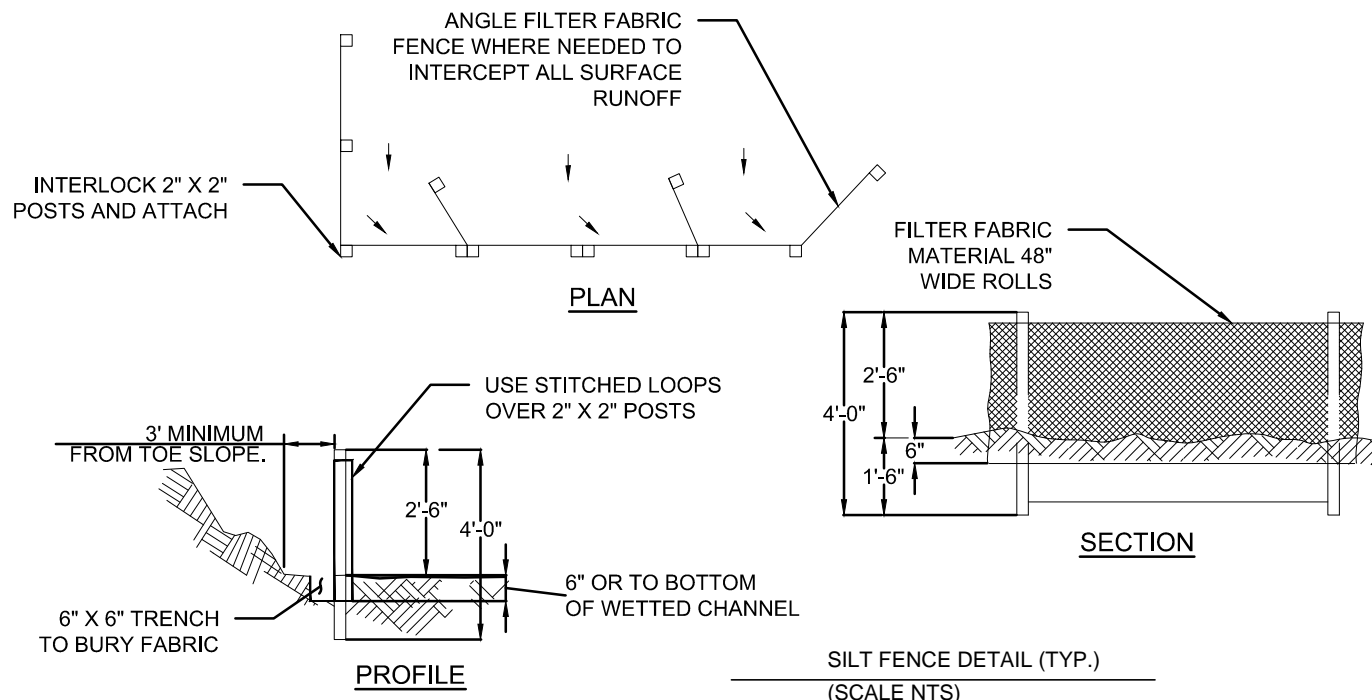

ABBREVIATIONS & ACRONYMS:

ALT	ALTERNATIVE
APPROX	APPROXIMATELY
BMPS	BEST MANAGEMENT PRACTICES
CY	CUBIC YARD
°	DEGREES
DEM	DIGITAL ELEVATION MODEL
DWG	DRAWING
ECO	ECOLOGY
EQUIV	EQUIVALENT
EXIST.	EXISTING
FT, '	FOOT
H	HORIZONTAL
HWY	HIGHWAY
IN, "	INCH
INC	INCORPORATED
KV	KILOVOLT
LIDAR	LIGHT DETECTION AND RANGING
LLC	LIMITED LIABILITY COMPANY
MAX	MAXIMUM
MIN	MINIMUM
NO	NUMBER
NTS	NOT TO SCALE
OC	ON CENTER
ODFW	OREGON DEPARTMENT OF FISH AND WILDLIFE
PROP.	PROPOSED
PTR	PARTNER
TEMP	TEMPORARY
TYP	TYPICAL
USGS	UNITED STATES GEOLOGICAL SURVEY
V	VERTICAL
&	AND
%	PERCENT

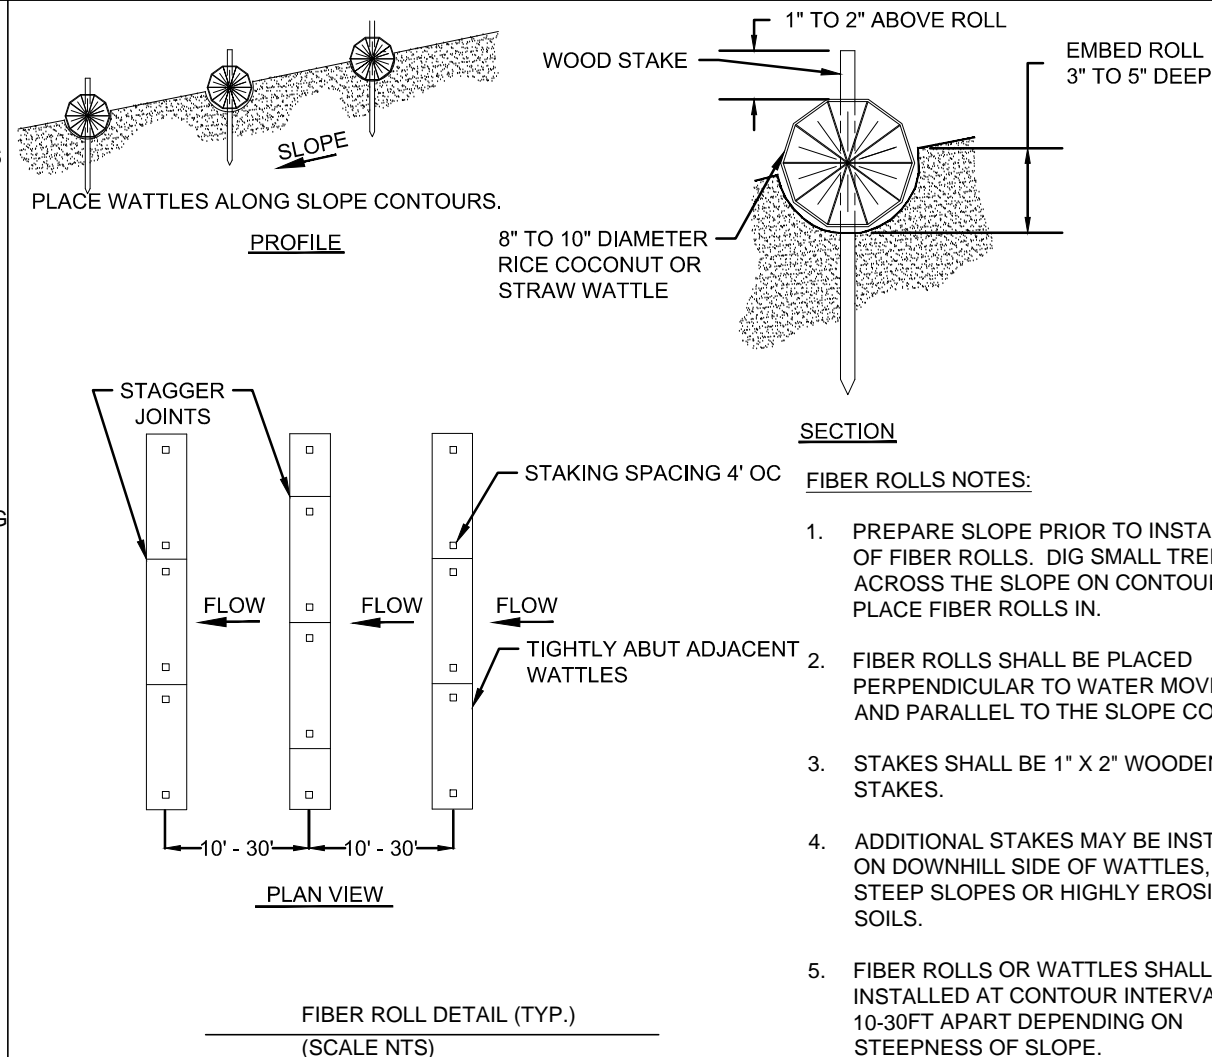

FIBER ROLLS NOTES:

1. PREPARE SLOPE PRIOR TO INSTALLATION OF FIBER ROLLS. DIG SMALL TRENCHES ACROSS THE SLOPE ON CONTOUR TO PLACE FIBER ROLLS IN.
2. FIBER ROLLS SHALL BE PLACED PERPENDICULAR TO WATER MOVEMENT AND PARALLEL TO THE SLOPE CONTOUR.
3. STAKES SHALL BE 1" X 2" WOODEN STAKES.
4. ADDITIONAL STAKES MAY BE INSTALLED ON DOWNHILL SIDE OF WATTLES, ON STEEP SLOPES OR HIGHLY EROSION SOILS.
5. FIBER ROLLS OR WATTLES SHALL BE INSTALLED AT CONTOUR INTERVALS 10-30FT APART DEPENDING ON STEEPNESS OF SLOPE.



NOT FOR
CONSTRUCTION

REV.	DATE	REVISION DESCRIPTION	DRW	ENG	CHK	APP
C	10/28/16	PRELIMINARY DESIGN - 2016	<u>JA</u>	<u>JA</u>	<u>AS</u>	<u>SC</u>
B	08/28/15	PRELIMINARY DESIGN - ODFW COMMENTS AND INDICATIVE DESIGN CHANGES	<u>FM</u>	<u>NV</u>	<u>AS</u>	<u>SC</u>
A	3/30/15	PRELIMINARY DESIGN	WB	NV	AS	SC

IDAHO POWER COMPANY
BOARDMAN TO HEMINGWAY
GENERAL NOTES &
EROSION CONTROL
DETAILS

DWG. NO.:
G - 002

CREATED:	SHEET: 02 OF 23
10/28/2016	SCALE: AS NOTED


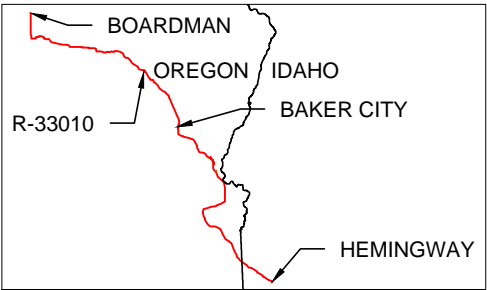


PHOTO - FACING EAST (AUGUST '16)
FROM SITE R-33147 (SEE NOTE 7)



PHOTO - FACING WEST (AUGUST '16)
FROM SITE R-33147 (SEE NOTE 7)

Y:\CAD\PROJECTS\106-4422 B2\H\PRELIMINARY DESIGN - REV C\SHEET FILES\R-33010.DWG
PLOT DETAILS: ANDREWS, JEREMY November 23, 2016 1:20 PM

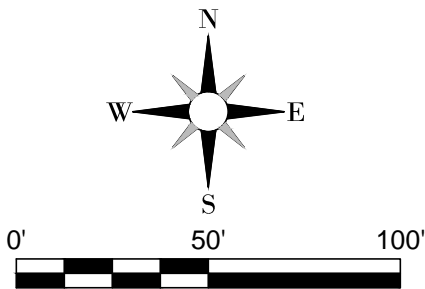

MAP INDEX

- NOTES:
1. IMAGERY SOURCE: GOOGLE EARTH, 08/30/13.
 2. TOPOGRAPHIC DATA SOURCE: USGS LIDAR, APPROXIMATELY 10 METER RESOLUTION.
 3. ASSUMED BANKFULL WIDTH: 19FT.
 4. STREAM GRADIENT AT CROSSING: 2-3% UNIFORM STREAM REACH.
 5. PROPERTY OWNER: FOR THE G2RLS. LLC.
 6. SITE LOCATION: LATITUDE 45.2938°, LONGITUDE -118.1794°.
 7. PHOTOGRAPHS FROM SITE R-33147 ON ROCK CREEK NEAR CROSSING R-33010 ARE ASSUMED TO BE VISUALLY SIMILAR AND REPRESENTATIVE OF CROSSING CONDITIONS.

- LEGEND:
- EXISTING MAJOR CONTOUR - 5FT
 - - - EXISTING MINOR CONTOUR - 1FT
 - BANKFULL WIDTH
 - - - PROPERTY LINE

TETRA TECH
www.tetratech.com
19803 North Creek Parkway
Bothell, Washington 98011
Phone: 425-482-7600 Fax: 425-482-7652

IDAHO POWER
An IDACORP Company

NOT FOR
CONSTRUCTION

REV.	DATE	REVISION DESCRIPTION	DRW	ENG	CHK	APP
C	11/06/16	PRELIMINARY DESIGN - 2016	JA	JA	AS	SO
B	08/28/15	PRELIMINARY DESIGN - ODFW COMMENTS AND INDICATIVE DESIGN CHANGES	FM	NV	AS	SO
A	3/30/15	PRELIMINARY DESIGN	WB	NV	AS	SO

IDAHO POWER COMPANY
BOARDMAN TO HEMINGWAY
CROSSING R-33010
EXISTING CONDITIONS
AND SITE PHOTOS

DWG. NO.:
C-101


CREATED: 11/14/2016
SHEET: 03 OF 23
SCALE: AS NOTED



NOTES:

1. PROPOSED CROSSING TYPE: TEMPORARY RAIL BRIDGE.
2. ALIGNMENT OF CENTER TEMPORARY RAIL BRIDGE TO BE APPROXIMATELY PERPENDICULAR TO STREAM FOR THIS CROSSING. STREAM AND ROAD TOPOGRAPHY TO BE FIELD VERIFIED PRIOR TO FINAL DESIGN.
3. EXCAVATION DURING CONSTRUCTION REQUIRES 0 CY OF CUT/FILL WITHIN BANKFULL WIDTH OF STREAM AND APPROXIMATELY 3 CY OF CUT, 3 CY OF FILL OUTSIDE BANKFULL AS TEMPORARY BASE AND GRAVEL RAMP.
4. ALL EFFECTIVE EROSION CONTROL MEASURES AND SEDIMENT BARRIERS FOR THE ROAD APPROACHES TO THE CHANNEL CROSSING WILL BE EVALUATED AND PLANNED AS NECESSARY DURING FURTHER DESIGN STAGE AND FOR CONSTRUCTION.

- LEGEND:
- EXISTING MAJOR CONTOUR - 5FT
 - - - EXISTING MINOR CONTOUR - 1FT
 - BANKFULL WIDTH
 - A — PROFILE EXTENTS

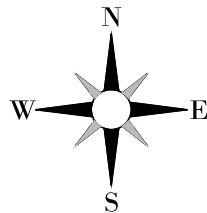

TETRA TECH
www.tetratech.com
19803 North Creek Parkway
Bothell, Washington 98011
Phone: 425-482-7600 Fax: 425-482-7652

IDAHO POWER
An IDACORP Company

NOT FOR
CONSTRUCTION



REV.	DATE	REVISION DESCRIPTION	DRW	ENG	CHK	APP
C	11/06/16	PRELIMINARY DESIGN - 2016	JA	JA	AS	SO
B	08/28/15	PRELIMINARY DESIGN - ODFW COMMENTS AND INDICATIVE DESIGN CHANGES	FM	NV	AS	SO
A	3/30/15	PRELIMINARY DESIGN	WB	NV	AS	SO

IDAHO POWER COMPANY
BOARDMAN TO HEMINGWAY

CROSSING R-33010
PROPOSED PLAN VIEW

DWG. NO.:
C-102

CREATED: 11/14/2016
SHEET: 04 OF 23
SCALE: AS NOTED

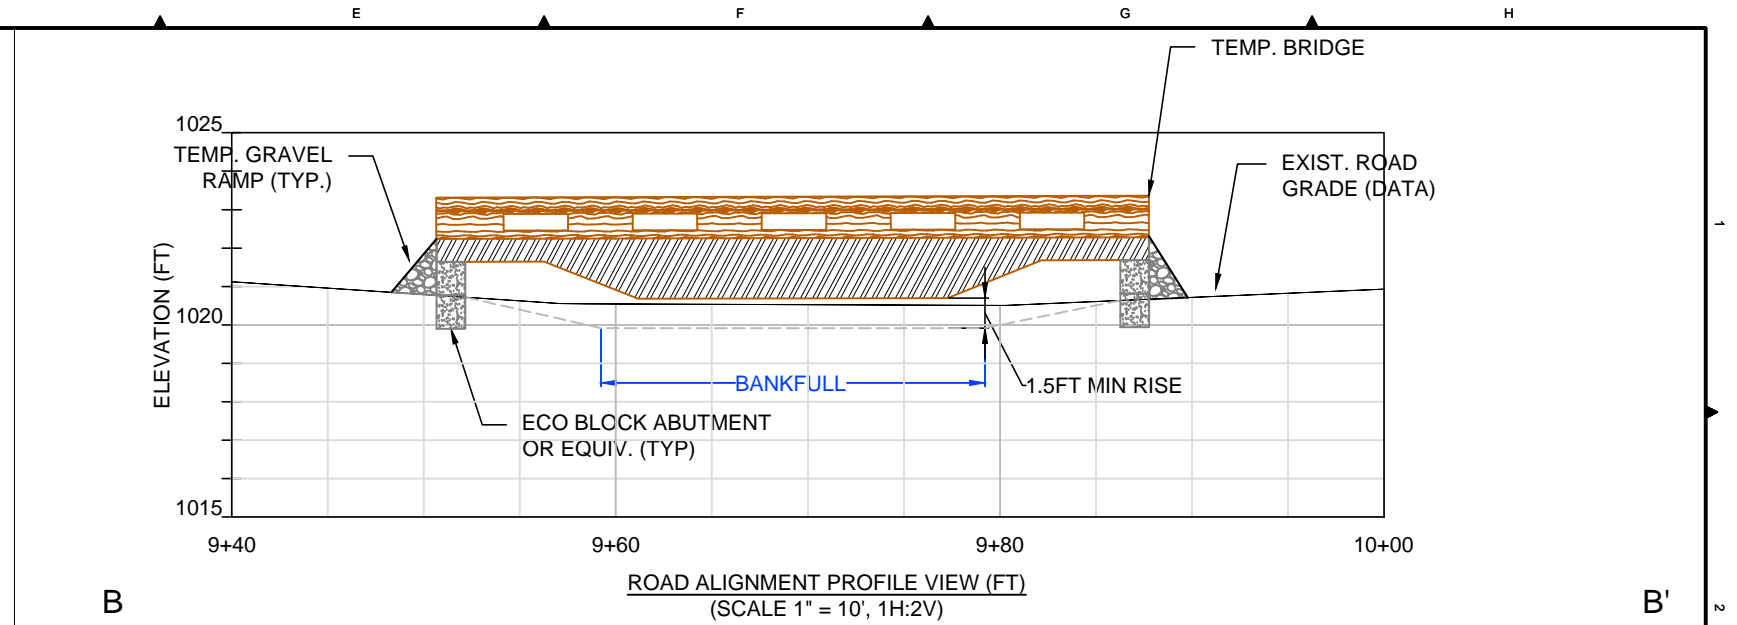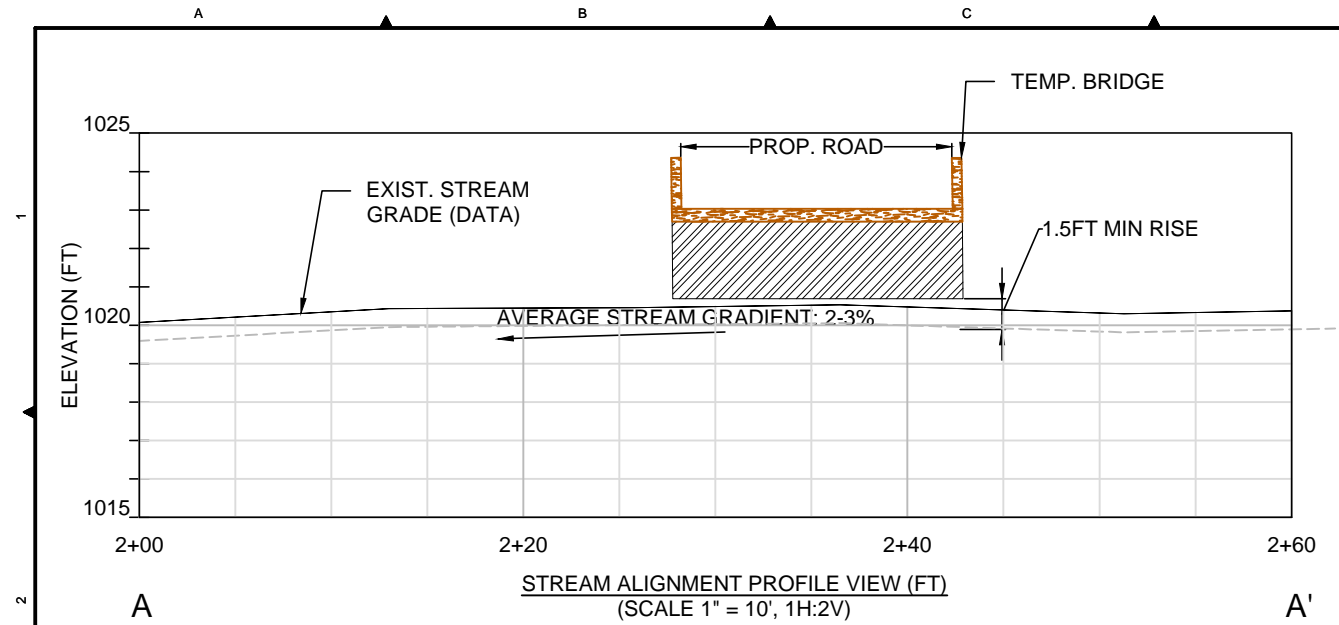


NOTES:

1. TEMPORARY BRIDGE WILL SPAN WETTED CHANNEL AND NOT REQUIRE SUPPORT IN CENTER OF CHANNEL.
2. AVERAGE BANKFULL WIDTH FOR LITTLE ROCK CREEK 19 FEET. WIDTH SHOWN IN SECTIONS IS WETTED CHANNEL WIDTH AT CROSSING. STREAM CHANNEL TOPOGRAPHY TO BE DETERMINED DURING FURTHER PHASES OF DESIGN.
3. PLACE ABUTMENTS OUTSIDE OF WETTED CHANNEL AND TEMPORARY BRIDGE WITH MIN. 1.5 FT RISE.
4. PLACE TEMPORARY CLEAN ANGULAR ROCK FILL OR EQUIVALENT AS TEMPORARY BASE AND GRAVEL RAMP AS NEEDED OUTSIDE OF BANKFULL AND WETTED CHANNEL WIDTH TO EASE VEHICULAR TRANSITION FROM GROUND ONTO BRIDGE.
5. EXCAVATION MAY BE REQUIRED OUTSIDE OF BANKFULL WIDTH IN ORDER TO MINIMIZE CROSS AND LONGITUDINAL GRADIENTS FOR SAFE VEHICULAR CROSSING. THESE GRADIENTS WILL BE DETERMINED DURING FINAL PHASES OF THE DESIGN.
6. DURING BRIDGE INSTALLATION, IF SOFT GROUND CONDITIONS ARE FOUND, ECO BLOCK ABUTMENT AND BASE MATERIAL MAY NEED TO BE REVISED PER ENGINEER'S APPROVAL.

GENERAL NOTE:

1. EXISTING GROUND (DATA) FROM 10 METER DEM DID NOT MATCH FIELD SURVEY CONDITIONS. EXISTING GROUND (ASSUMED) WAS DRAWN TO MATCH FIELD CONDITIONS. SITE TOPOGRAPHY WILL BE REFINED AT LATER STAGES OF DESIGN.

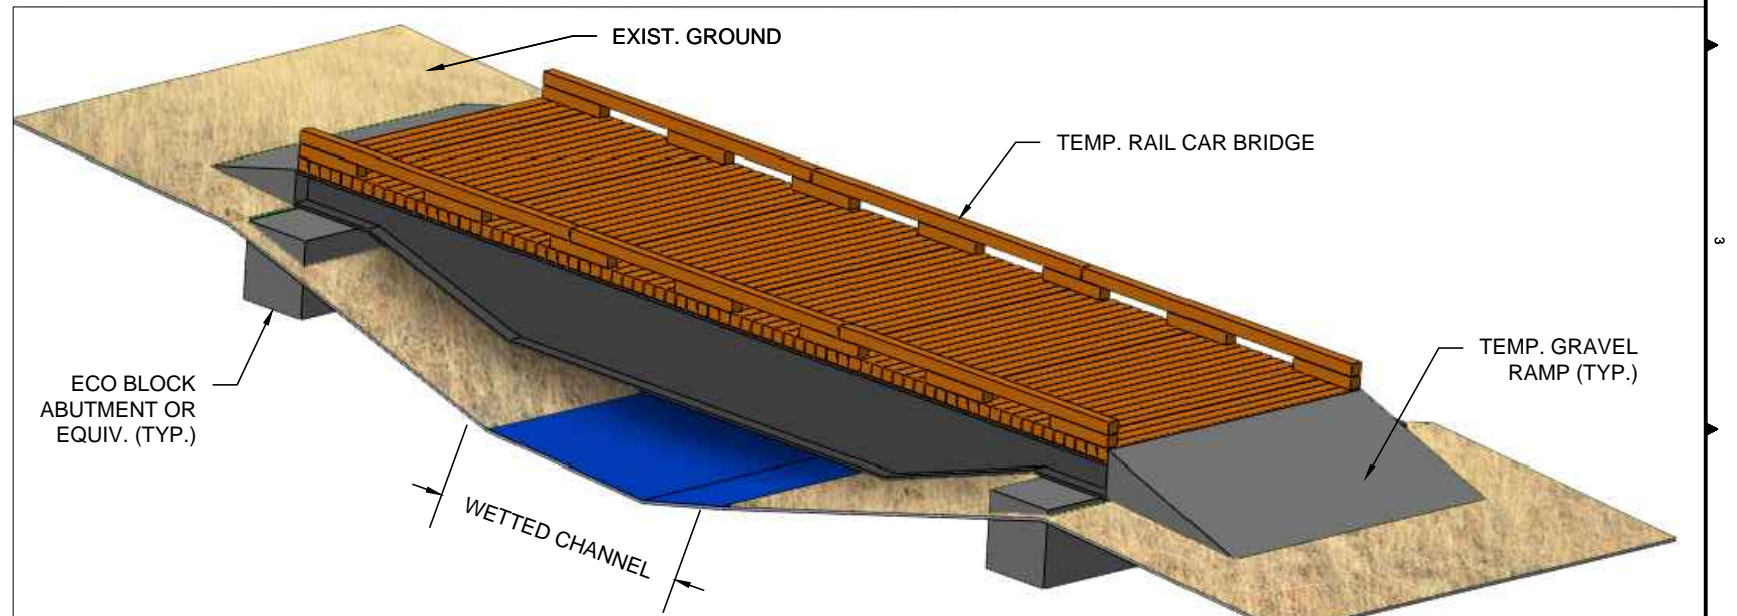

TEMPORARY BRIDGE TYPICAL (3D VIEW)

(SCALE NTS)

Y:\CAD\PROJECTS\106-4422 B2\H\PRELIMINARY DESIGN - REV C\USHEET FILES\R-33010.DWG
PLOT DETAILS: ANDREWS, JEREMY November 23, 2016 1:20 PM



NOT FOR
CONSTRUCTION

REV.	DATE	REVISION DESCRIPTION	DRW	ENG	CHK	APP
C	11/06/16	PRELIMINARY DESIGN - 2016	JA	JA	AS	SO
B	08/28/15	PRELIMINARY DESIGN - ODFW COMMENTS AND INDICATIVE DESIGN CHANGES	FM	NV	AS	SO
A	3/30/15	PRELIMINARY DESIGN	WB	NV	AS	SO

IDAHO POWER COMPANY
BOARDMAN TO HEMINGWAY

CROSSING R-33010
PLAN VIEWS AND DETAILS

DWG. NO.: C-103	
CREATED: 11/14/2016	SHEET: 05 OF 23 SCALE: AS NOTED


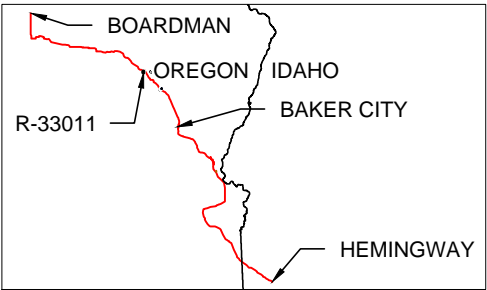


PHOTO - FACING EAST (AUGUST '16)
FROM SITE R-33147 (SEE NOTE 7)



PHOTO - FACING WEST (AUGUST '16)
FROM SITE R-33147 (SEE NOTE 7)

Y:\CAD\PROJECTS\106-4422 82\H\PRELIMINARY DESIGN - REV\CSHEET FILES\R-33011.DWG
PLOT DETAILS: J. ANDREWS, JEREMY
November 23, 2016 1:21 PM

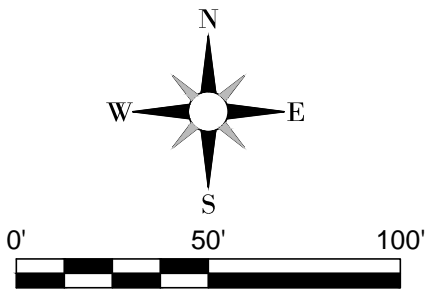

- NOTES:
- 1. IMAGERY SOURCE: GOOGLE EARTH, 08/30/2013.
 - 2. TOPOGRAPHIC DATA SOURCE: USGS LIDAR, APPROXIMATELY 10 METER RESOLUTION.
 - 3. ASSUMED BANKFULL WIDTH: 20FT.
 - 4. STREAM GRADIENT AT CROSSING: 2% UNIFORM STREAM REACH.
 - 5. PROPERTY OWNER: FOR THE GI2RLS. LLC.
 - 6. SITE LOCATION: LATITUDE 45.2942°, LONGITUDE -118.1789°.
 - 7. PHOTOGRAPHS FROM SITE R-33147 ON ROCK CREEK NEAR CROSSING R-33011 ARE ASSUMED TO BE VISUALLY SIMILAR AND REPRESENTATIVE OF CROSSING CONDITIONS.

- LEGEND:
- EXISTING MAJOR CONTOUR - 5FT
 - - - EXISTING MINOR CONTOUR - 1FT
 - BANKFULL WIDTH
 - - - PROPERTY LINE



TETRA TECH
www.tetrattech.com
19803 North Creek Parkway
Bothell, Washington 98011
Phone: 425-482-7600 Fax: 425-482-7652



IDAHO POWER
An IDACORP Company

NOT FOR
CONSTRUCTION

REV.	DATE	REVISION DESCRIPTION	DRW	ENG	CHK	APP
C	11/06/16	PRELIMINARY DESIGN - 2016	JA	JA	AS	SO
B	08/28/15	PRELIMINARY DESIGN - ODFW COMMENTS AND INDICATIVE DESIGN CHANGES	FM	NV	AS	SO
A	3/30/15	PRELIMINARY DESIGN	WB	NV	AS	SO

IDAHO POWER COMPANY
BOARDMAN TO HEMINGWAY


CROSSING R-33011
EXISTING CONDITIONS
AND SITE PHOTOS

DWG. NO.:
C-201

CREATED: 11/06/2016
SHEET: 06 OF 23
SCALE: AS NOTED



Y:\CAD\PROJECTS\106-4422\22\PRELIMINARY DESIGN - REV\CSHEET FILES\R-33011.DWG
PLOT DETAILS: ANDREWS, JEREMY November 23, 2016 1:22 PM

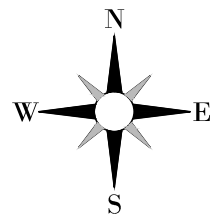

NOTES:

1. PROPOSED CROSSING TYPE: TEMPORARY RAIL BRIDGE.
2. ALIGNMENT OF CENTER TEMPORARY RAIL BRIDGE TO BE APPROXIMATELY PERPENDICULAR TO STREAM FOR THIS CROSSING.
3. EXCAVATION DURING CONSTRUCTION REQUIRES 0 CY OF CUT/FILL WITHIN BANKFULL WIDTH OF STREAM AND APPROXIMATELY 3 CY OF CUT, 3 CY OF FILL OUTSIDE BANKFULL AS TEMPORARY BASE AND GRAVEL RAMP.
4. ALL EFFECTIVE EROSION CONTROL MEASURES AND SEDIMENT BARRIERS FOR THE ROAD APPROACHES TO THE CHANNEL CROSSING WILL BE EVALUATED AND PLANNED AS NECESSARY DURING FURTHER DESIGN STAGES AND CONSTRUCTION.

- LEGEND:**
- EXISTING MAJOR CONTOUR - 5FT
 - - - EXISTING MINOR CONTOUR - 1FT
 - BANKFULL WIDTH
 - A ◀ PROFILE EXTENTS





**NOT FOR
CONSTRUCTION**

REV.	DATE	REVISION DESCRIPTION	DRW	ENG	CHK	APP
C	11/06/16	PRELIMINARY DESIGN - 2016	JA	JA	AS	SO
B	08/28/15	PRELIMINARY DESIGN - ODFW COMMENTS AND INDICATIVE DESIGN CHANGES	FM	NV	AS	SO
A	3/30/15	PRELIMINARY DESIGN	WB	NV	AS	SO

IDAHO POWER COMPANY
BOARDMAN TO HEMINGWAY

CROSSING R-33011
PROPOSED PLAN VIEW

DWG. NO.: C-202	
CREATED: 11/06/2016	SHEET: 07 OF 23 SCALE: AS NOTED

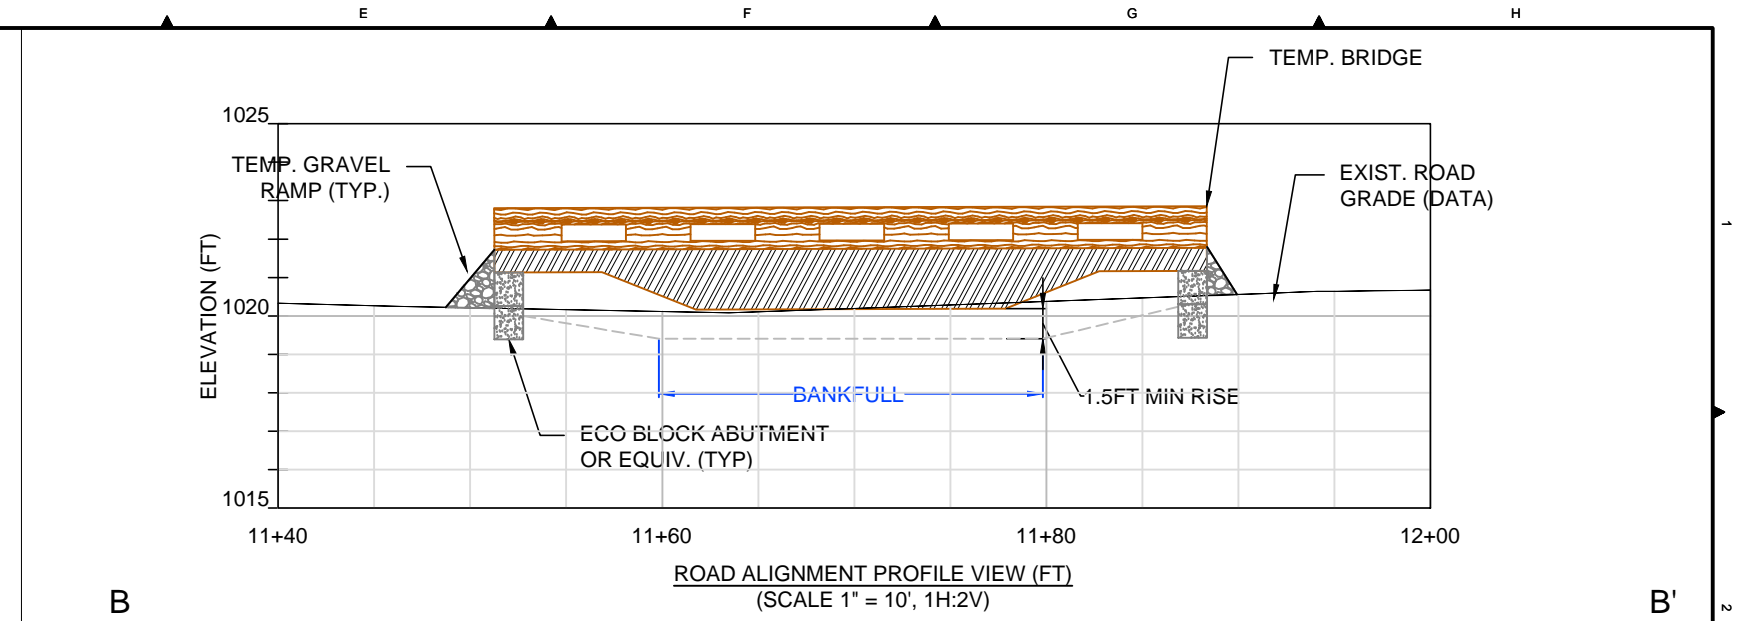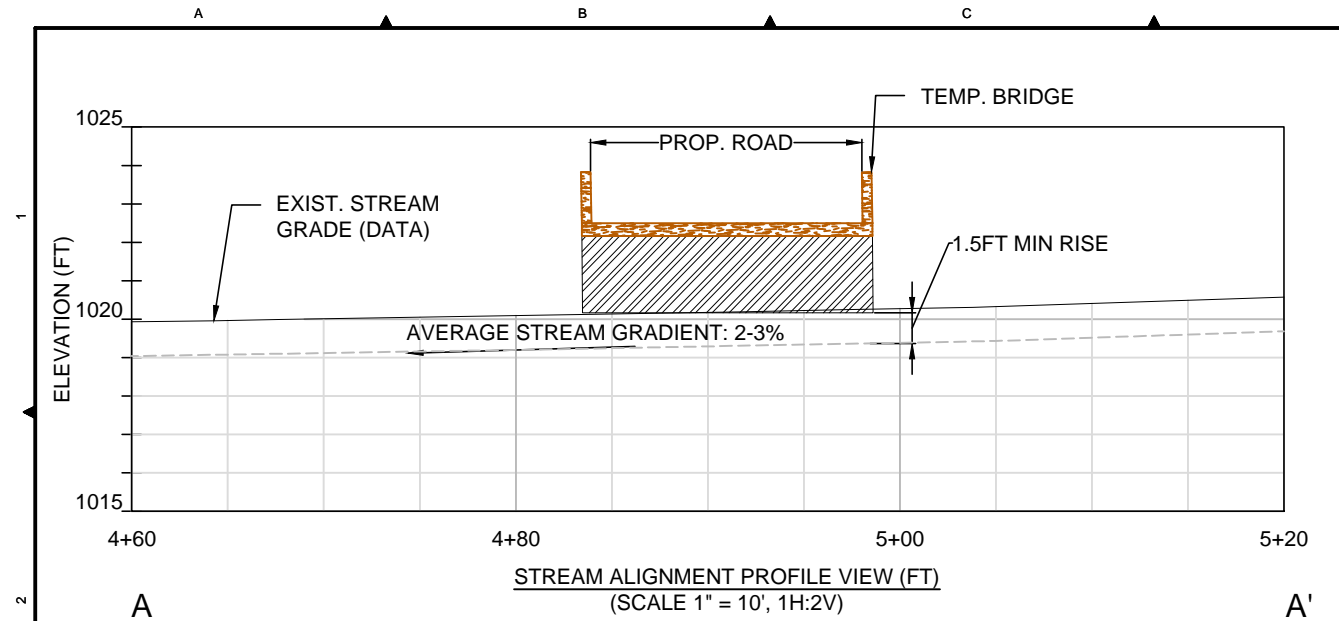


NOTES:

1. TEMPORARY BRIDGE WILL SPAN WETTED CHANNEL AND NOT REQUIRE SUPPORT IN CENTER OF CHANNEL.
2. AVERAGE BANKFULL WIDTH FOR ROCK CREEK IS 20 FEET. WIDTH SHOWN IN SECTIONS IS WETTED CHANNEL WIDTH AT CROSSING. STREAM CHANNEL TOPOGRAPHY TO BE DETERMINED DURING FINAL FURTHER PHASES OF DESIGN.
3. PLACE ABUTMENTS OUTSIDE OF WETTED CHANNEL AND TEMPORARY BRIDGE WITH MIN. 1.5 FT RISE.
4. PLACE TEMPORARY CLEAN ANGULAR ROCK FILL OR EQUIVALENT AS TEMPORARY BASE AND GRAVEL RAMP AS NEEDED OUTSIDE OF BANKFULL AND WETTED CHANNEL WIDTH TO EASE VEHICULAR TRANSITION FROM GROUND ONTO BRIDGE.
5. EXCAVATION MAY BE REQUIRED OUTSIDE OF BANKFULL WIDTH IN ORDER TO MINIMIZE CROSS AND LONGITUDINAL GRADIENTS FOR SAFE VEHICULAR CROSSING. THESE GRADIENTS WILL BE DETERMINED DURING FINAL PHASES OF THE DESIGN.
6. DURING BRIDGE INSTALLATION, IF SOFT GROUND CONDITIONS ARE FOUND, ECO BLOCK ABUTMENT AND BASE MATERIAL MAY NEED TO BE REVISED PER ENGINEER'S APPROVAL.

GENERAL NOTE:

1. EXISTING GROUND (DATA) FROM 10 METER DEM DID NOT MATCH FIELD SURVEY CONDITIONS. EXISTING GROUND (ASSUMED) WAS DRAWN TO MATCH FIELD CONDITIONS. SITE TOPOGRAPHY WILL BE REFINED AT LATER STAGES OF DESIGN.

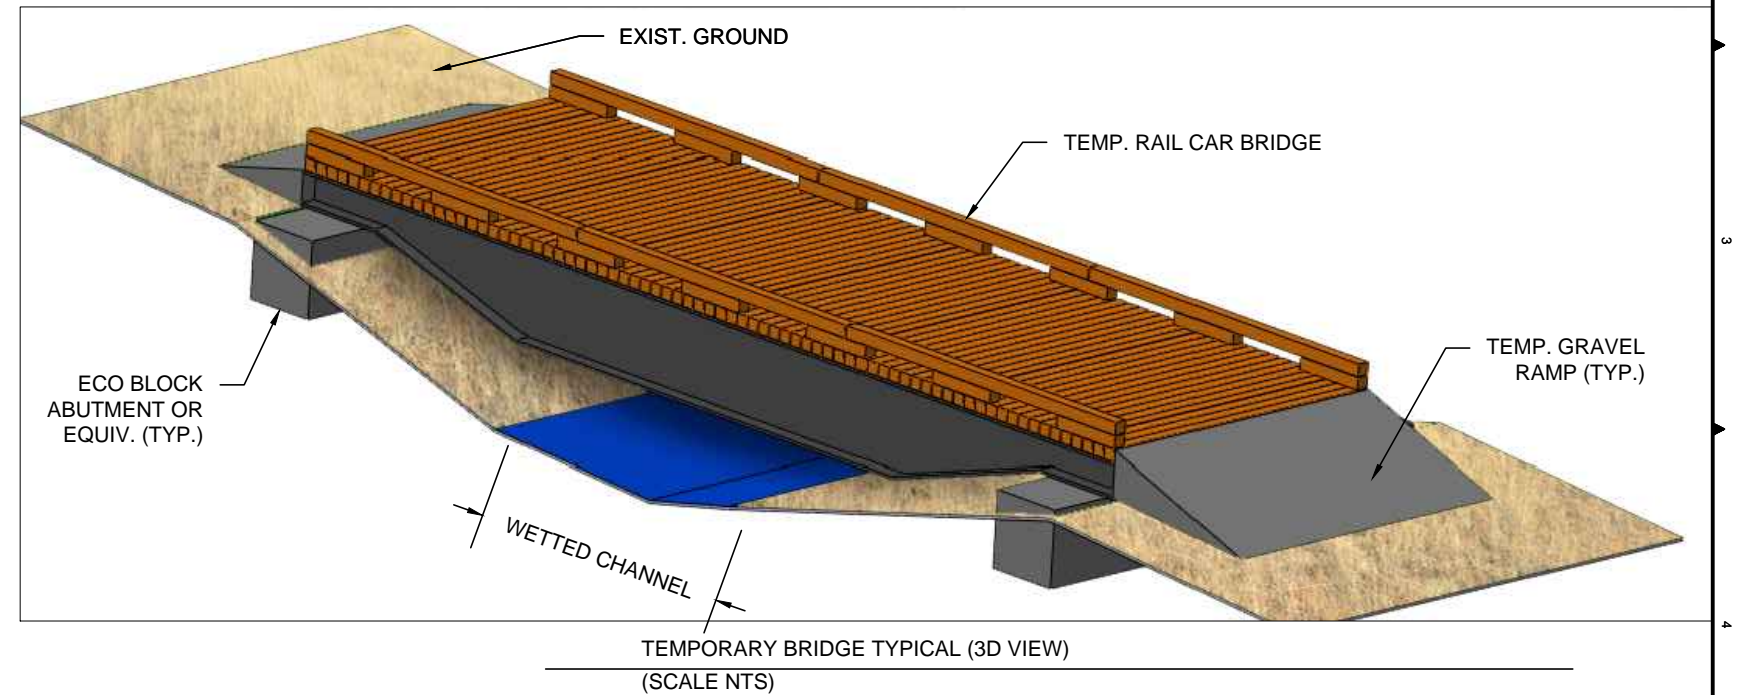

Y:\CAD\PROJECTS\106-4422 B2\H\PRELIMINARY DESIGN - REV C\USHEET FILES\R-33011.DWG
PLOT DETAILS: J. ANDREWS, JEREMY November 23, 2016 1:22 PM

REV.	DATE	REVISION DESCRIPTION	DRW	ENG	CHK	APP
C	11/06/16	PRELIMINARY DESIGN - 2016	JA	JA	AS	SO
B	08/28/15	PRELIMINARY DESIGN - ODFW COMMENTS AND INDICATIVE DESIGN CHANGES	FM	NV	AS	SO
A	3/30/15	PRELIMINARY DESIGN	WB	NV	AS	SO

DWG. NO.: C-203	
CREATED: 11/06/2016	SHEET: 08 OF 23 SCALE: AS NOTED



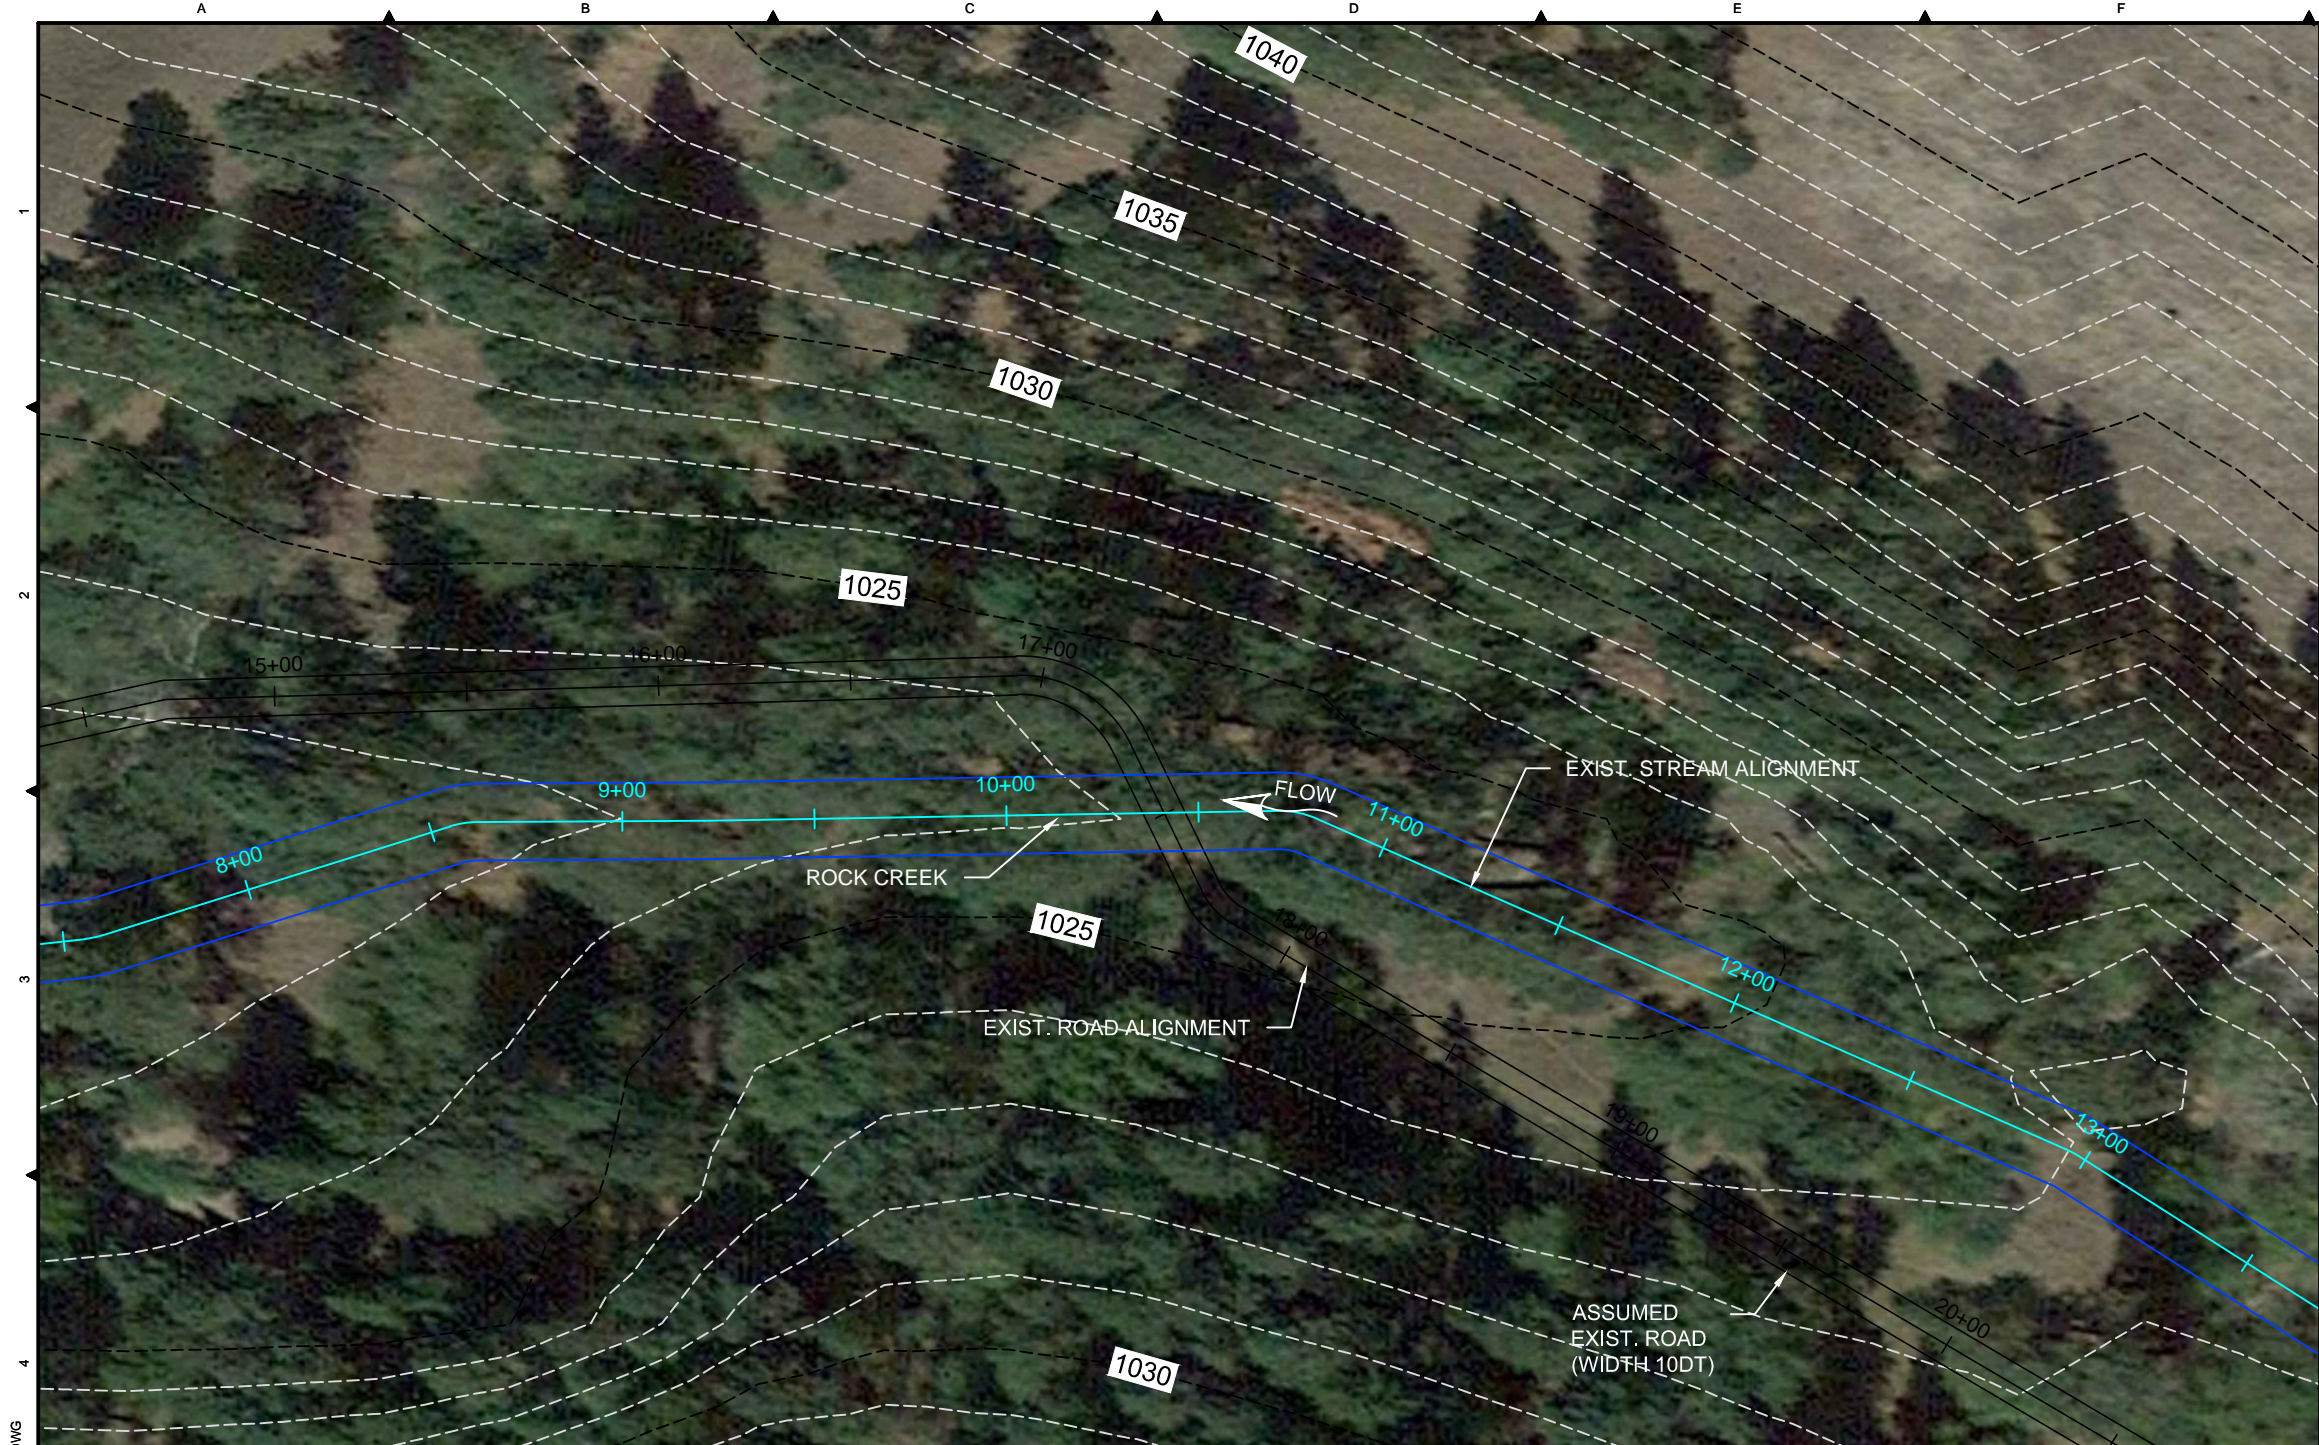


PHOTO - FACING EAST (AUGUST '16)
FROM SITE R-33147 (SEE NOTE 7)



PHOTO - FACING WEST (AUGUST '16)
FROM SITE R-33147 (SEE NOTE 7)

Y:\CAD\PROJECTS\106-4422\22\PRELIMINARY DESIGN - REV\CSHEET FILES\R-33033.DWG
PLOT DETAILS: ANDREWS, JEREMY November 23, 2016 1:24 PM

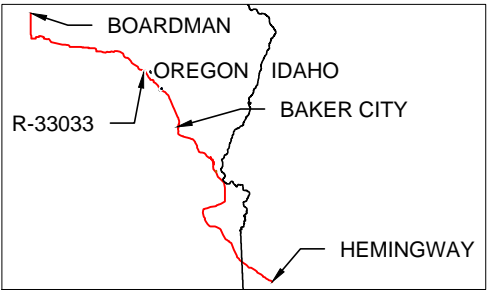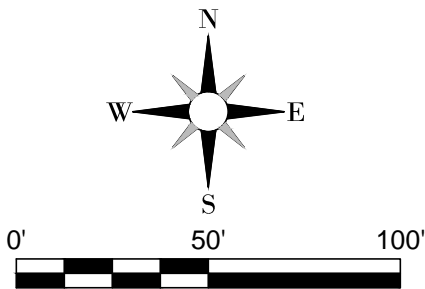

MAP INDEX

- NOTES:
1. IMAGERY SOURCE: GOOGLE EARTH, 08/30/2013
 2. TOPOGRAPHIC DATA SOURCE: USGS LIDAR, APPROXIMATELY 10 METER RESOLUTION.
 3. ASSUMED BANKFULL WIDTH: 20FT.
 4. STREAM GRADIENT AT CROSSING: 2% UNIFORM STREAM REACH.
 5. PROPERTY OWNER: FOR THE GIRLS. LLC.
 6. SITE LOCATION: LATITUDE 45.2920°, LONGITUDE -118.1727°.
 7. PHOTOGRAPHS FROM SITE R-33147 ON ROCK CREEK NEAR CROSSING R-33033 ARE ASSUMED TO BE VISUALLY SIMILAR AND REPRESENTATIVE OF CROSSING CONDITIONS.

- LEGEND:
- EXISTING MAJOR CONTOUR - 5FT
 - - - EXISTING MINOR CONTOUR - 1FT
 - BANKFULL WIDTH
 - - - PROPERTY LINE

TETRA TECH
www.tetratech.com
19803 North Creek Parkway
Bothell, Washington 98011
Phone: 425-482-7600 Fax: 425-482-7652



NOT FOR
CONSTRUCTION

REV.	DATE	REVISION DESCRIPTION	DRW	ENG	CHK	APP
C	10/28/16	PRELIMINARY DESIGN - 2016 DESIGN	JA	JA	AS	SO
B	08/28/15	PRELIMINARY DESIGN - ODFW COMMENTS AND INDICATIVE DESIGN CHANGES	FM	NV	AS	SO
A	3/30/15	PRELIMINARY DESIGN	WB	NV	AS	SO


IDAHO POWER COMPANY
BOARDMAN TO HEMINGWAY
CROSSING R-33033
EXISTING CONDITIONS
AND SITE PHOTOS

DWG. NO.:
C-301

CREATED: 03/06/2015
SHEET: 9 OF 23
SCALE: AS NOTED



Y:\CAD\PROJECTS\106-4422\B2\PRELIMINARY DESIGN - REV\CSHEET FILES\R-33033.DWG
PLOT DETAILS: ANDREWS, JEREMY November 23, 2016 1:24 PM

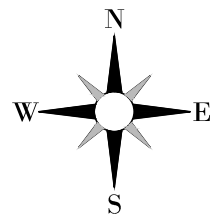

NOTES:

1. PROPOSED CROSSING TYPE: TEMPORARY RAIL BRIDGE.
2. ALIGNMENT OF CENTER TEMPORARY RAIL BRIDGE TO BE APPROXIMATELY PERPENDICULAR TO STREAM FOR THIS CROSSING.
3. EXCAVATION DURING CONSTRUCTION REQUIRES 0 CY OF CUT/FILL WITHIN BANKFULL WIDTH OF STREAM AND APPROXIMATELY 3 CY OF CUT, 3 CY OF FILL OUTSIDE BANKFULL AS TEMPORARY BASE AND GRAVEL RAMP.
4. ALL EFFECTIVE EROSION CONTROL MEASURES AND SEDIMENT BARRIERS FOR THE ROAD APPROACHES TO THE CHANNEL CROSSING WILL BE EVALUATED AND PLANNED AS NECESSARY DURING FURTHER STAGES OF DESIGN AND CONSTRUCTION.

- LEGEND:**
- EXISTING MAJOR CONTOUR - 5FT
 - - - EXISTING MINOR CONTOUR - 1FT
 - BANKFULL WIDTH
 - A — PROFILE EXTENTS

TETRA TECH
www.tetratech.com
19803 North Creek Parkway
Bothell, Washington 98011
Phone: 425-482-7600 Fax: 425-482-7652





**NOT FOR
CONSTRUCTION**

REV.	DATE	REVISION DESCRIPTION	DRW	ENG	CHK	APP
C	10/28/16	PRELIMINARY DESIGN - 2016 DESIGN	JA	JA	AS	SO
B	08/28/15	PRELIMINARY DESIGN - ODFW COMMENTS AND INDICATIVE DESIGN CHANGES	FM	NV	AS	SO
A	3/30/15	PRELIMINARY DESIGN	WB	NV	AS	SO

IDAHO POWER COMPANY
BOARDMAN TO HEMINGWAY

CROSSING R-33033
PROPOSED PLAN VIEW

DWG. NO.: C-302	
CREATED: 03/06/2015	SHEET: 10 OF 23 SCALE: AS NOTED

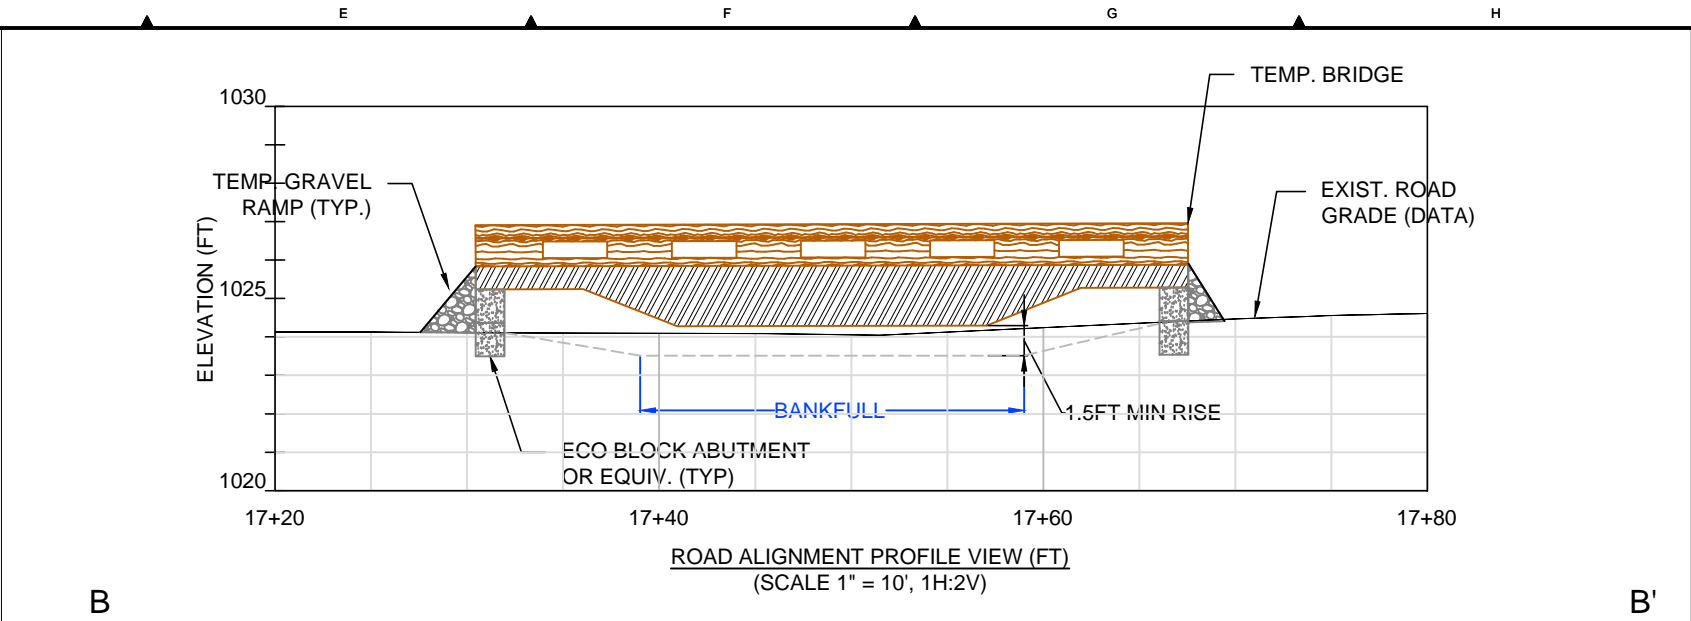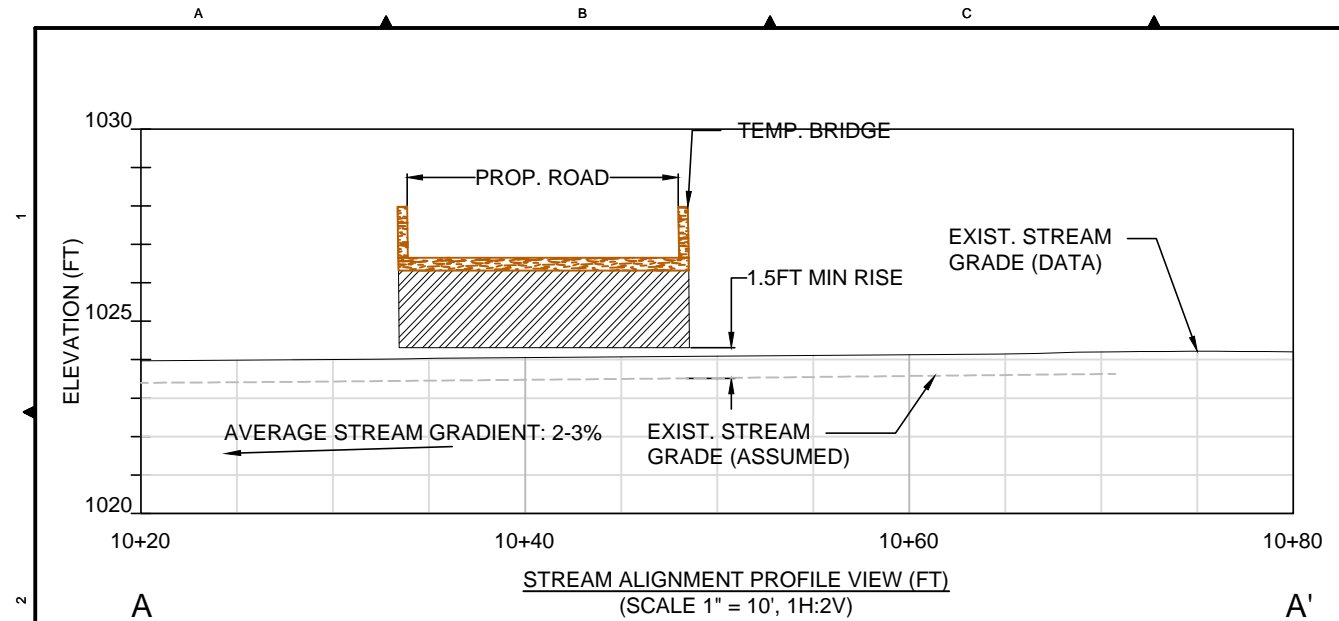


NOTES:

1. TEMPORARY BRIDGE WILL SPAN WETTED CHANNEL AND NOT REQUIRE SUPPORT IN CENTER OF CHANNEL.
2. AVERAGE BANKFULL WIDTH FOR ROCK CREEK IS 20 FEET. WIDTH SHOWN IN SECTIONS IS WETTED CHANNEL WIDTH AT CROSSING. STREAM CHANNEL TOPOGRAPHY TO BE DETERMINED DURING FINAL FURTHER PHASES OF DESIGN.
3. PLACE ABUTMENTS OUTSIDE OF WETTED CHANNEL AND TEMPORARY BRIDGE WITH MIN. 1.5 FT RISE.
4. PLACE TEMPORARY CLEAN ANGULAR ROCK FILL OR EQUIVALENT AS TEMPORARY BASE AND GRAVEL RAMP AS NEEDED OUTSIDE OF BANKFULL AND WETTED CHANNEL WIDTH TO EASE VEHICULAR TRANSITION FROM GROUND ONTO BRIDGE.
5. EXCAVATION MAY BE REQUIRED OUTSIDE OF BANKFULL WIDTH IN ORDER TO MINIMIZE CROSS AND LONGITUDINAL GRADIENTS FOR SAFE VEHICULAR CROSSING. THESE GRADIENTS WILL BE DETERMINED DURING FINAL PHASES OF THE DESIGN.
6. DURING BRIDGE INSTALLATION, IF SOFT GROUND CONDITIONS ARE FOUND, ECO BLOCK ABUTMENT AND BASE MATERIAL MAY NEED TO BE REVISED PER ENGINEER'S APPROVAL.

GENERAL NOTE:

1. EXISTING GROUND (DATA) FROM 10 METER DEM DID NOT MATCH FIELD SURVEY CONDITIONS. EXISTING GROUND (ASSUMED) WAS DRAWN TO MATCH FIELD CONDITIONS. SITE TOPOGRAPHY WILL BE REFINED AT LATER STAGES OF DESIGN.

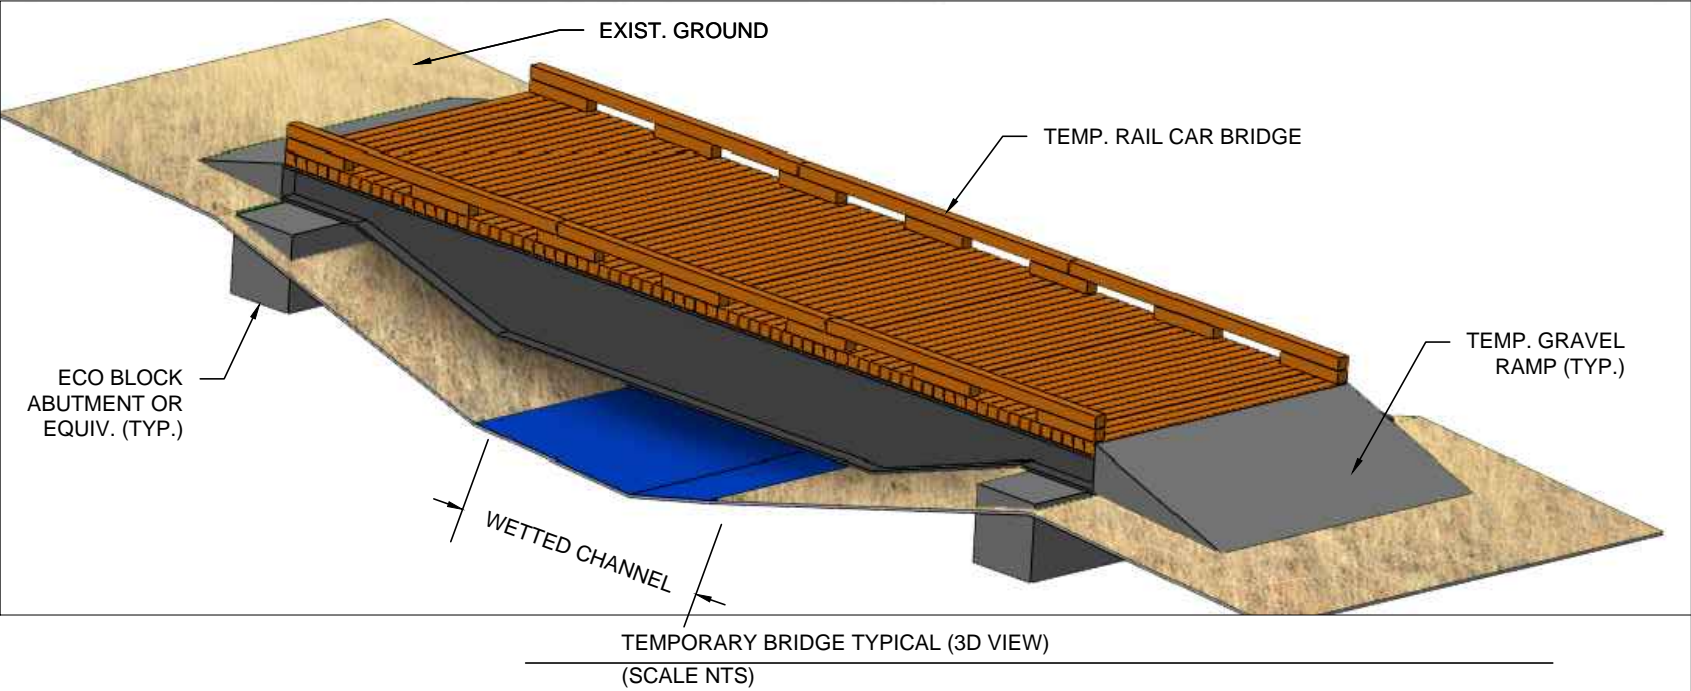

Y:\CAD\PROJECTS\106-4422 B2\H\PRELIMINARY DESIGN - REV C\1\SHEET FILES\R-33033.DWG
PLOT DETAILS: ANDREWS, JEREMY November 23, 2016 1:24 PM



NOT FOR
CONSTRUCTION


REV.	DATE	REVISION DESCRIPTION	DRW	ENG	CHK	APP
C	10/28/16	PRELIMINARY DESIGN - 2016 DESIGN	JA	JA	AS	SO
B	08/28/15	PRELIMINARY DESIGN - ODFW COMMENTS AND INDICATIVE DESIGN CHANGES	FM	NV	AS	SO
A	3/30/15	PRELIMINARY DESIGN	WB	NV	AS	SO

IDAHO POWER COMPANY
BOARDMAN TO HEMINGWAY

CROSSING R-33033
PLAN VIEWS AND DETAILS

DWG. NO.:
C-303

CREATED: 11/06/2016
SHEET: 11 OF 23
SCALE: AS NOTED



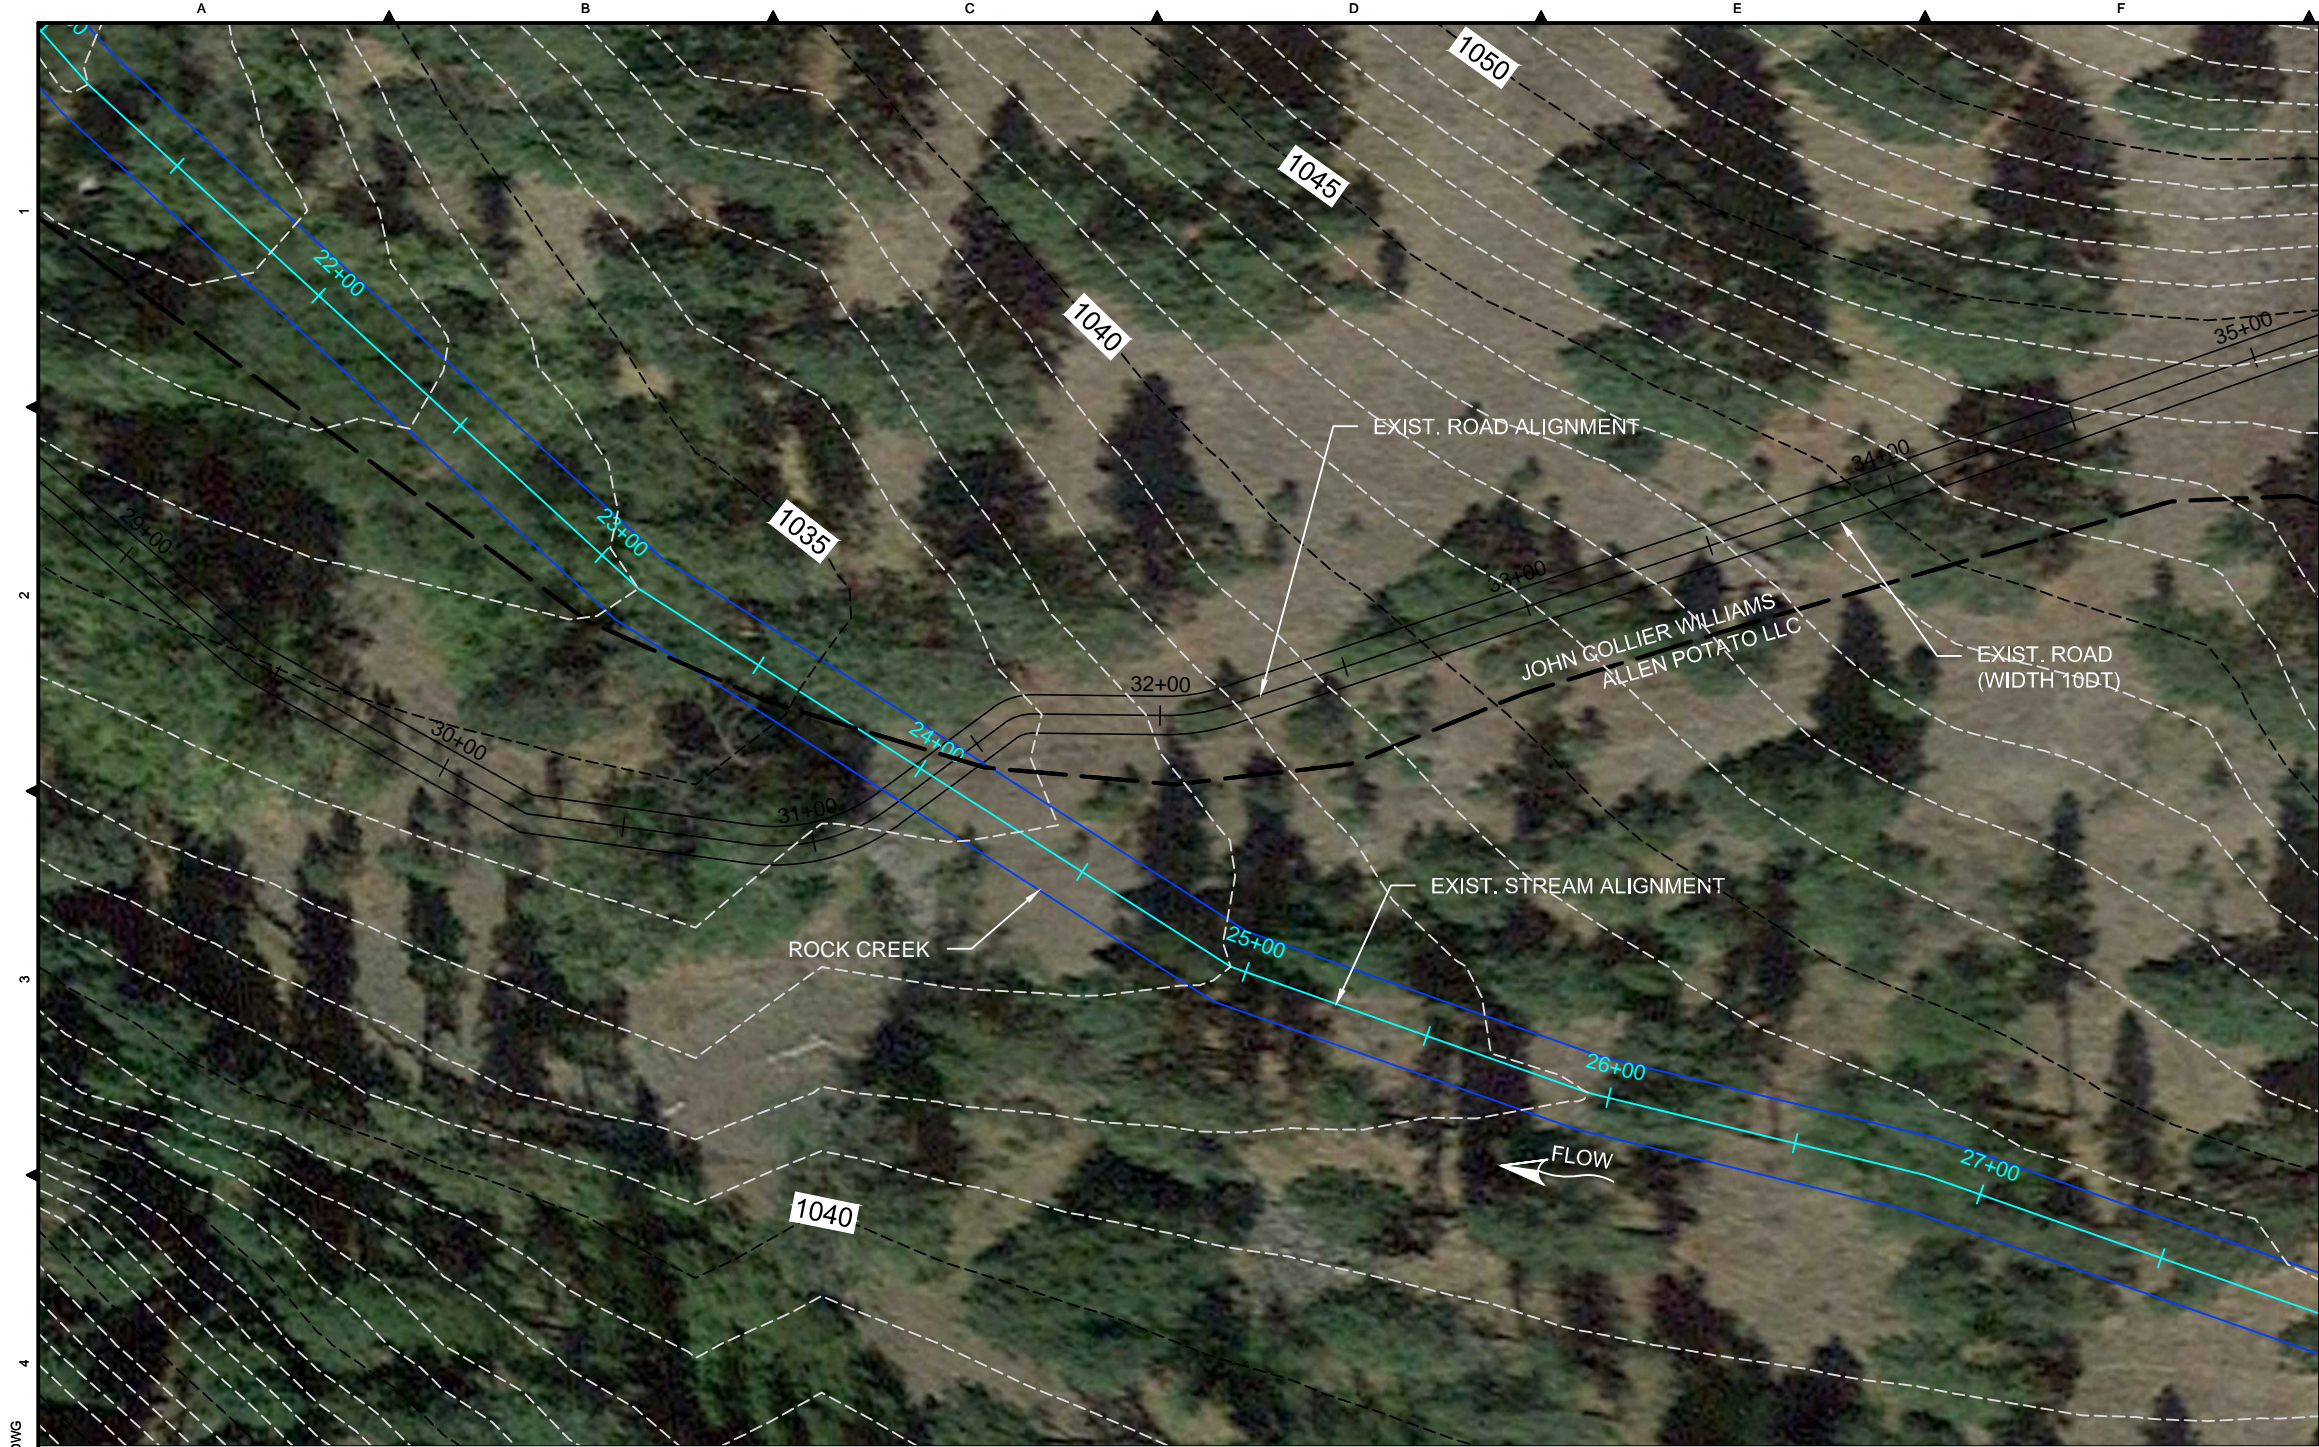


SITE PHOTO - FACING EAST (AUGUST '16)



SITE PHOTO - FACING WEST (AUGUST '16)

Y:\CAD\PROJECTS\106-4422\22\PRELIMINARY DESIGN - REV\CSHEET FILES\R-33147.DWG
PLOT DETAILS: ANDREWS, JEREMY November 21, 2016 8:02 AM

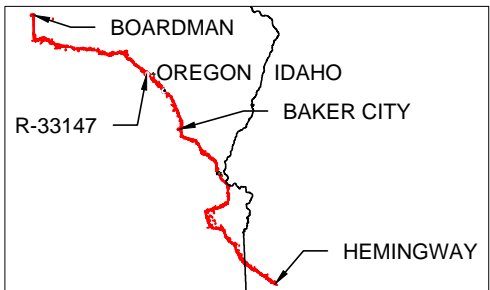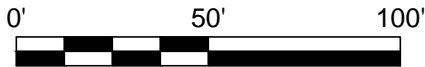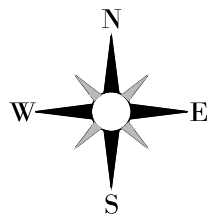

MAP INDEX

NOTES:

1. IMAGERY SOURCE: GOOGLE EARTH, 08/30/2013
2. TOPOGRAPHIC DATA SOURCE: USGS LIDAR, APPROXIMATELY 10 METER RESOLUTION.
3. BANKFULL WIDTH: 20FT.
4. STREAM GRADIENT AT CROSSING: 2-3% UNIFORM STREAM REACH.
5. PROPERTY OWNER: JOHN COLLIER WILLIAMS.
6. SITE LOCATION: LATITUDE 45.2920°, LONGITUDE -118.1727°.


LEGEND:

- EXISTING MAJOR CONTOUR - 5FT
- - - EXISTING MINOR CONTOUR - 1FT
- BANKFULL WIDTH
- - - PROPERTY LINE



TETRA TECH

www.tetrattech.com
19803 North Creek Parkway
Bothell, Washington 98011
Phone: 425-482-7600 Fax: 425-482-7652

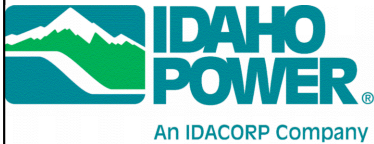

**NOT FOR
CONSTRUCTION**

REV.	DATE	REVISION DESCRIPTION	DRW	ENG	CHK	APP
C	10/28/16	PRELIMINARY DESIGN - 2016	JA	JA	AS	SO
B	08/28/15	PRELIMINARY DESIGN - ODFW COMMENTS AND INDICATIVE DESIGN CHANGES	FM	NV	AS	SO
A	3/30/15	PRELIMINARY DESIGN	WB	NV	AS	SO

IDAHO POWER COMPANY
BOARDMAN TO HEMINGWAY
CROSSING R-33147
EXISTING CONDITIONS
AND SITE PHOTOS

DWG. NO.:

C-401

CREATED:


10/28/2016

SHEET: 12 OF 23

SCALE: AS NOTED



Y:\CAD\PROJECTS\106-4422 B2\PRELIMINARY DESIGN - REV\CSHEET FILES\R-33147.DWG
PLOT DETAILS: ANDREWS, JEREMY November 21, 2016 8:02 AM

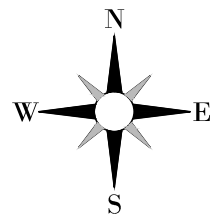

NOTES:

1. PROPOSED CROSSING TYPE: TEMPORARY RAIL BRIDGE.
2. ALIGNMENT OF CENTER TEMPORARY RAIL BRIDGE TO BE APPROXIMATELY PERPENDICULAR TO STREAM FOR THIS CROSSING.
3. EXCAVATION DURING CONSTRUCTION REQUIRES 0 CY OF CUT/FILL WITHIN BANKFULL WIDTH OF STREAM AND 3 CY OF CUT, 3 CY OF FILL OUTSIDE BANKFULL AS TEMPORARY BASE AND GRAVEL RAMP.
4. ALL EFFECTIVE EROSION CONTROL MEASURES AND SEDIMENT BARRIERS FOR THE ROAD APPROACHES TO THE CHANNEL CROSSING WILL BE EVALUATED AND PLANNED AS NECESSARY DURING FINAL DESIGN FOR CONSTRUCTION AND POST-CONSTRUCTION PURPOSES.

- LEGEND:**
- EXISTING MAJOR CONTOUR - 5FT
 - - - EXISTING MINOR CONTOUR - 1FT
 - BANKFULL WIDTH
 - A — PROFILE EXTENTS

TETRA TECH
www.tetratech.com
19803 North Creek Parkway
Bothell, Washington 98011
Phone: 425-482-7600 Fax: 425-482-7652





**NOT FOR
CONSTRUCTION**

REV.	DATE	REVISION DESCRIPTION	DRW	ENG	CHK	APP
C	10/28/16	PRELIMINARY DESIGN - 2016	JA	JA	AS	SO
B	08/28/15	PRELIMINARY DESIGN - ODFW COMMENTS AND INDICATIVE DESIGN CHANGES	FM	NV	AS	SO
A	3/30/15	PRELIMINARY DESIGN	WB	NV	AS	SO

IDAHO POWER COMPANY
BOARDMAN TO HEMINGWAY

CROSSING R-33147
PROPOSED PLAN VIEW

DWG. NO.: C-402	
CREATED: 10/28/2016	SHEET: 13 OF 23 SCALE: AS NOTED

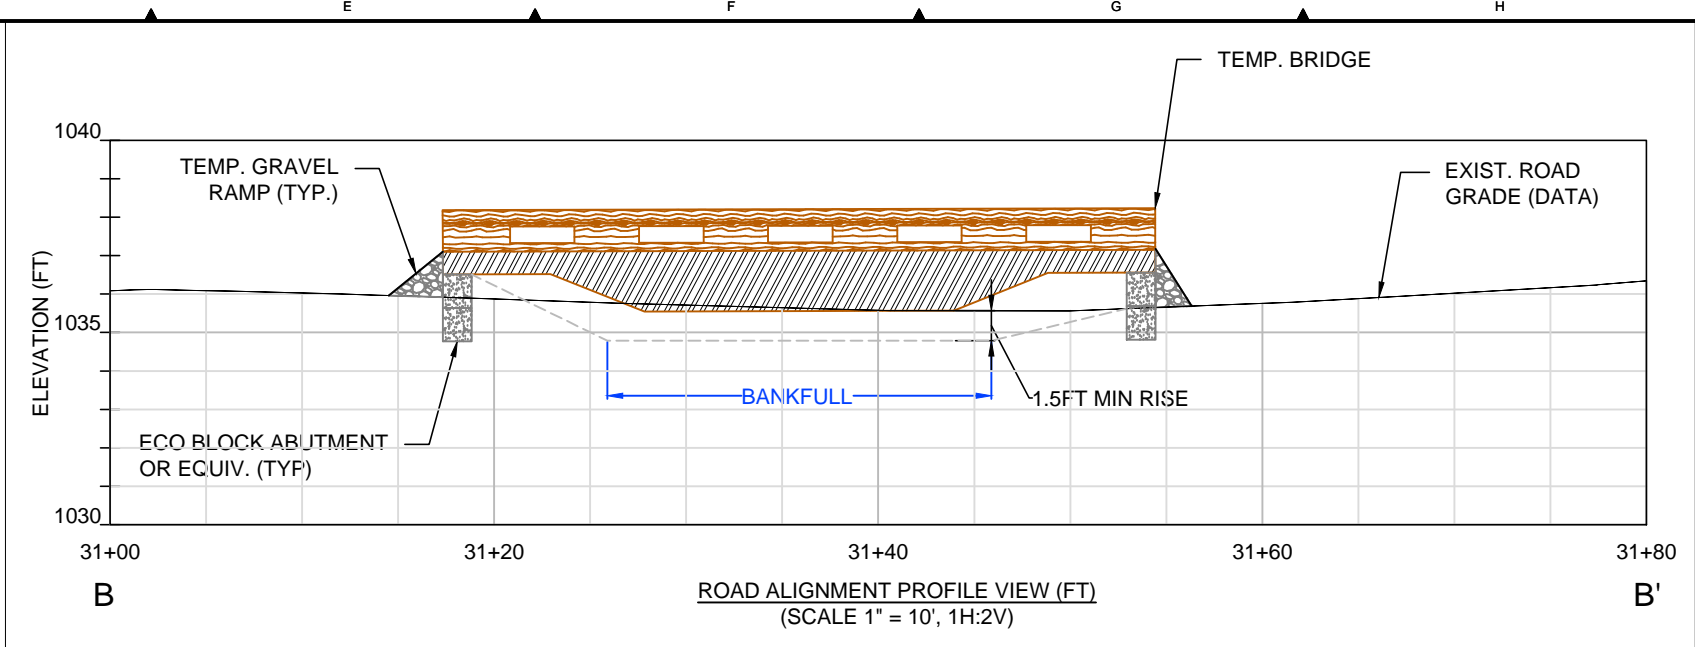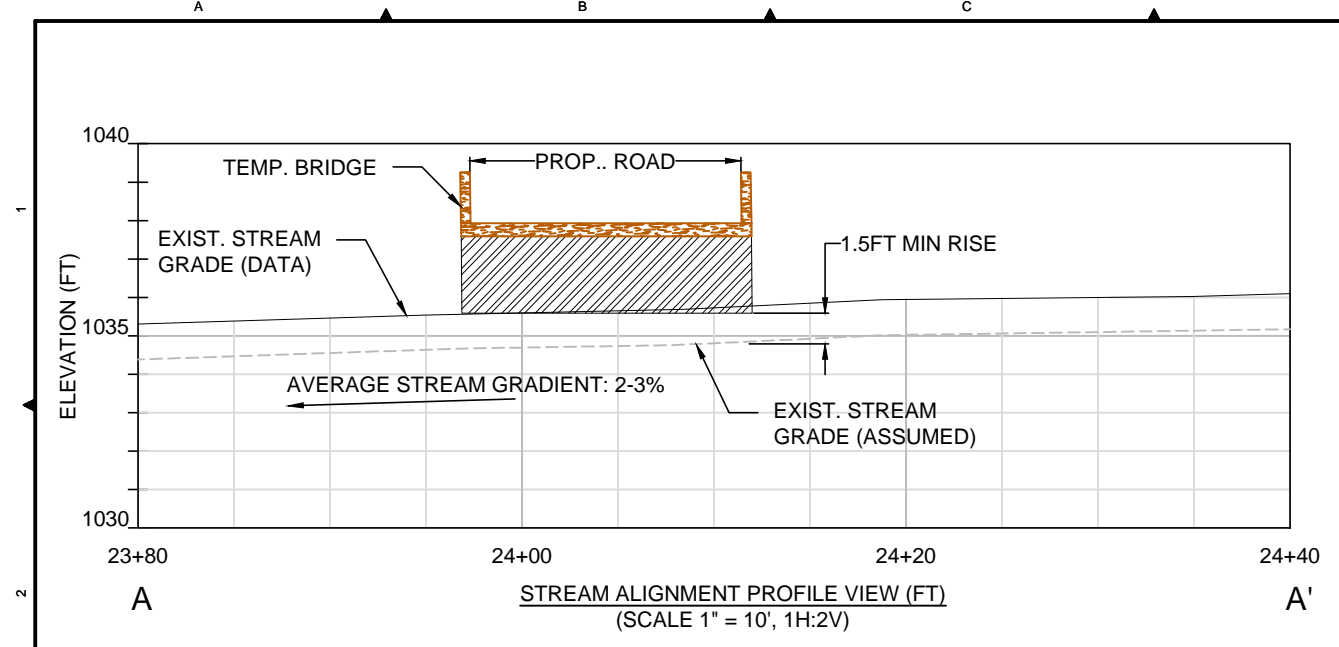


NOTES:

1. TEMPORARY BRIDGE WILL SPAN WETTED CHANNEL AND NOT REQUIRE SUPPORT IN CENTER OF CHANNEL.
2. AVERAGE BANKFULL WIDTH FOR ROCK CREEK IS 20 FEET. WIDTH SHOWN IN SECTIONS IS WETTED CHANNEL WIDTH AT CROSSING. STREAM CHANNEL TOPOGRAPHY TO BE VERIFIED DURING FINAL PHASES OF DESIGN.
3. PLACE ABUTMENTS OUTSIDE OF WETTED CHANNEL AND TEMPORARY BRIDGE WITH MIN. 1.5 FT RISE.
4. PLACE TEMPORARY CLEAN ANGULAR ROCK FILL OR EQUIVALENT AS TEMPORARY BASE AND GRAVEL RAMP AS NEEDED OUTSIDE OF BANKFULL AND WETTED CHANNEL WIDTH TO EASE VEHICULAR TRANSITION FROM GROUND ONTO BRIDGE.
5. EXCAVATION MAY BE REQUIRED OUTSIDE OF BANKFULL WIDTH IN ORDER TO MINIMIZE CROSS AND LONGITUDINAL GRADIENTS FOR SAFE VEHICULAR CROSSING. THESE GRADIENTS WILL BE DETERMINED DURING FINAL PHASES OF THE DESIGN.
6. DURING BRIDGE INSTALLATION, IF SOFT GROUND CONDITIONS ARE FOUND, ECO BLOCK ABUTMENT AND BASE MATERIAL MAY NEED TO BE REVISED PER ENGINEER'S APPROVAL.

GENERAL NOTE:

1. EXISTING GROUND (DATA) FROM 10 METER DEM DID NOT MATCH FIELD SURVEY CONDITIONS. EXISTING GROUND (ASSUMED) WAS DRAWN TO MATCH FIELD CONDITIONS.

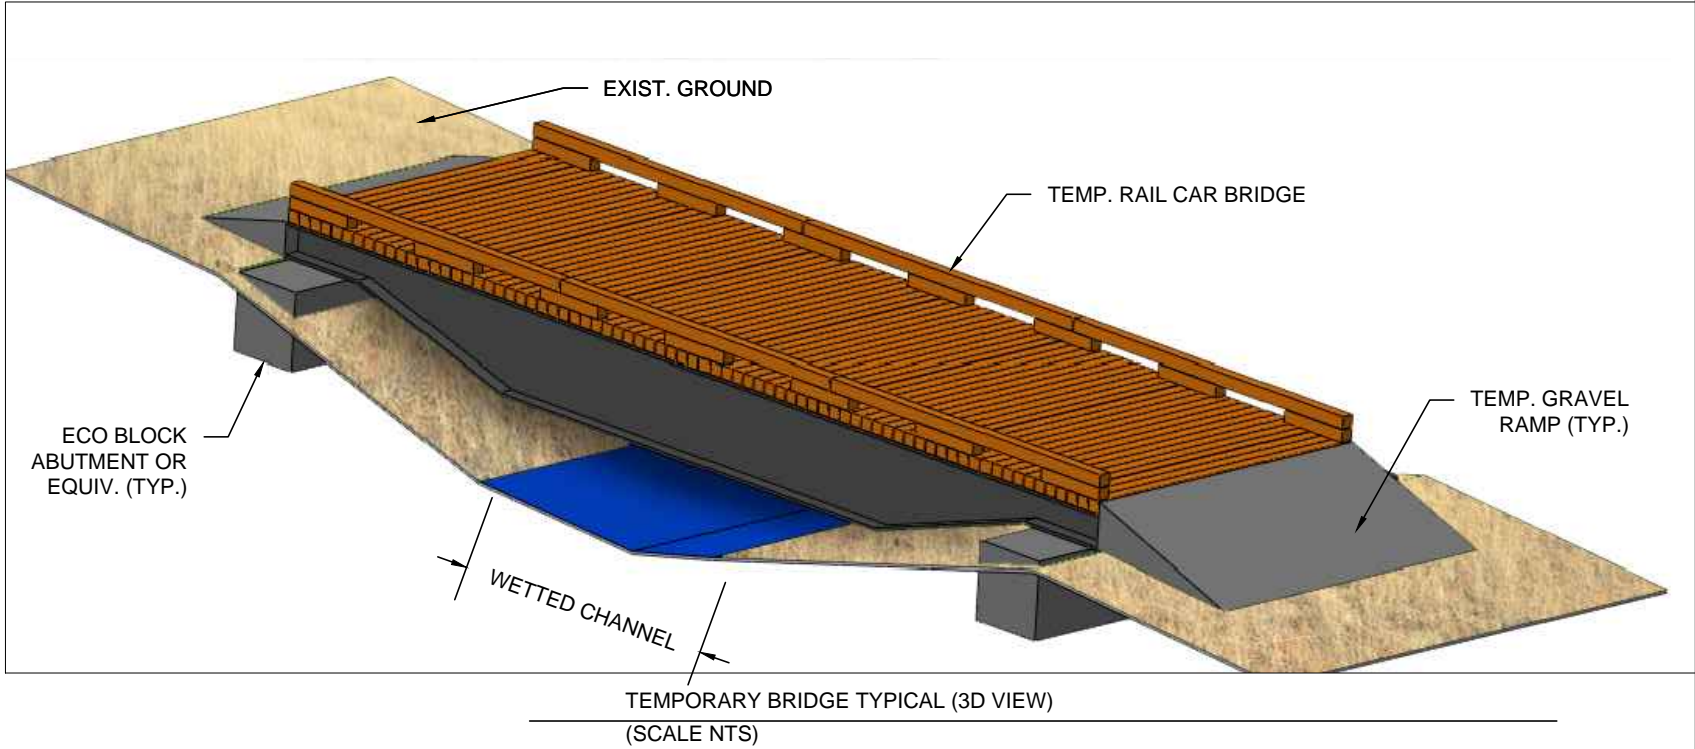

Y:\CAD\PROJECTS\106-4422 B2\PRELIMINARY DESIGN - REV C\SHEET FILES\R-33147.DWG
PLOT DETAILS: ANDREWS, JEREMY November 21, 2016 8:02 AM



NOT FOR
CONSTRUCTION

REV.	DATE	REVISION DESCRIPTION	DRW	ENG	CHK	APP
C	10/28/16	PRELIMINARY DESIGN - 2016	JA	JA	AS	SO
B	08/28/15	PRELIMINARY DESIGN - ODFW COMMENTS AND INDICATIVE DESIGN CHANGES	FM	NV	AS	SO
A	3/30/15	PRELIMINARY DESIGN	WB	NV	AS	SO

IDAHO POWER COMPANY
BOARDMAN TO HEMINGWAY

CROSSING R-33147
PLAN VIEWS AND DETAILS

DWG. NO.:
C-403

CREATED: 10/28/2016
SHEET: 14 OF 23
SCALE: AS NOTED





SITE PHOTO - FACING UPSTREAM (AUGUST '16)



SITE PHOTO - FACING DOWNSTREAM (AUGUST '16)

Y:\CAD\PROJECTS\106-4422\22\PRELIMINARY DESIGN - REV C\SHEET FILES\R-65725.DWG
PLOT DETAILS: ANDREWS, JEREMY November 17, 2016 1:41 PM

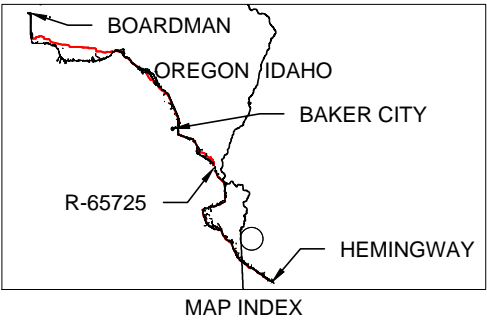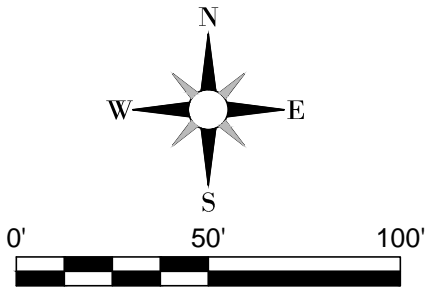

- NOTES:
1. IMAGERY SOURCE: GOOGLE EARTH, 8/30/13.
 2. TOPOGRAPHIC DATA SOURCE: USGS DEM, APPROXIMATELY 30 METER RESOLUTION.
 3. BANKFULL WIDTH: 8FT.
 4. STREAM GRADIENT AT CROSSING: 5% UPSTREAM AND 9% DOWNSTREAM OF STREAM CROSSING.
 5. PROPERTY OWNER: DURBIN CREEK RANCHES PTR.
 6. SITE LOCATION: LATITUDE 44.3994°, LONGITUDE -117.3393°.

- LEGEND:
- EXISTING MAJOR CONTOUR - 20FT
 - - - EXISTING MINOR CONTOUR - 4FT
 - BANKFULL WIDTH

TETRA TECH
www.tetratech.com
19803 North Creek Parkway
Bothell, Washington 98011
Phone: 425-482-7600 Fax: 425-482-7652

IDAHO POWER
An IDACORP Company

NOT FOR
CONSTRUCTION

REV.	DATE	REVISION DESCRIPTION	DRW	ENG	CHK	APP
C	10/28/16	PRELIMINARY DESIGN - 2016	JA	JA	AS	SO
B	08/28/15	PRELIMINARY DESIGN - ODFW COMMENTS AND INDICATIVE DESIGN CHANGES	FM	NV	AS	SO
A	3/30/15	PRELIMINARY DESIGN	WB	NV	AS	SO

IDAHO POWER COMPANY
BOARDMAN TO HEMINGWAY
CROSSING R-65725
EXISTING CONDITIONS
AND SITE PHOTOS

DWG. NO.:
C-501


CREATED: 10/30/2016
SHEET: 15 OF 23
SCALE: AS NOTED



NOTES:

1. PROPOSED CROSSING TYPE: TEMPORARY BRIDGE.
2. ALIGNMENT OF CENTER TEMPORARY BRIDGE TO BE APPROXIMATELY PERPENDICULAR TO STREAM FOR THIS CROSSING.
3. EXCAVATION DURING CONSTRUCTION REQUIRES 3 CY OF CUT/FILL WITHIN BANKFULL WIDTH OF STREAM AND 3 CY OF CUT AND 3 CY OF FILL OUTSIDE BANKFULL AS TEMPORARY BASE AND GRAVEL RAMP.
4. ALL EFFECTIVE EROSION CONTROL MEASURES AND SEDIMENT BARRIERS FOR THE ROAD APPROACHES TO THE CHANNEL CROSSING WILL BE EVALUATED AND PLANNED AS NECESSARY DURING FINAL DESIGN FOR CONSTRUCTION AND POST-CONSTRUCTION PURPOSES.

- LEGEND:
- EXISTING MAJOR CONTOUR - 20FT
 - - - EXISTING MINOR CONTOUR - 4FT
 - BANKFULL WIDTH
 - A — PROFILE EXTENTS

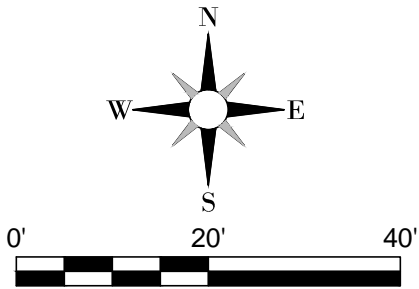

Y:\CAD\PROJECTS\106-4422\B2\PRELIMINARY DESIGN - REV\CSHET FILES\R-65725.DWG
PLOT DETAILS: ANDREWS, JEREMY November 17, 2016 1:41 PM

TETRA TECH
www.tetratech.com
19803 North Creek Parkway
Bothell, Washington 98011
Phone: 425-482-7600 Fax: 425-482-7652

IDAHO POWER
An IDACORP Company



NOT FOR
CONSTRUCTION

REV.	DATE	REVISION DESCRIPTION	DRW	ENG	CHK	APP
C	10/28/16	PRELIMINARY DESIGN - 2016	JA	JA	AS	SO
B	08/28/15	PRELIMINARY DESIGN - ODFW COMMENTS AND INDICATIVE DESIGN CHANGES	FM	NV	AS	SO
A	3/30/15	PRELIMINARY DESIGN	WB	NV	AS	SO

IDAHO POWER COMPANY
BOARDMAN TO HEMINGWAY
CROSSING R-65725
EXISTING CONDITIONS
AND SITE PHOTOS

DWG. NO.:
C-502

CREATED: 10/30/2016
SHEET: 16 OF 23
SCALE: AS NOTED

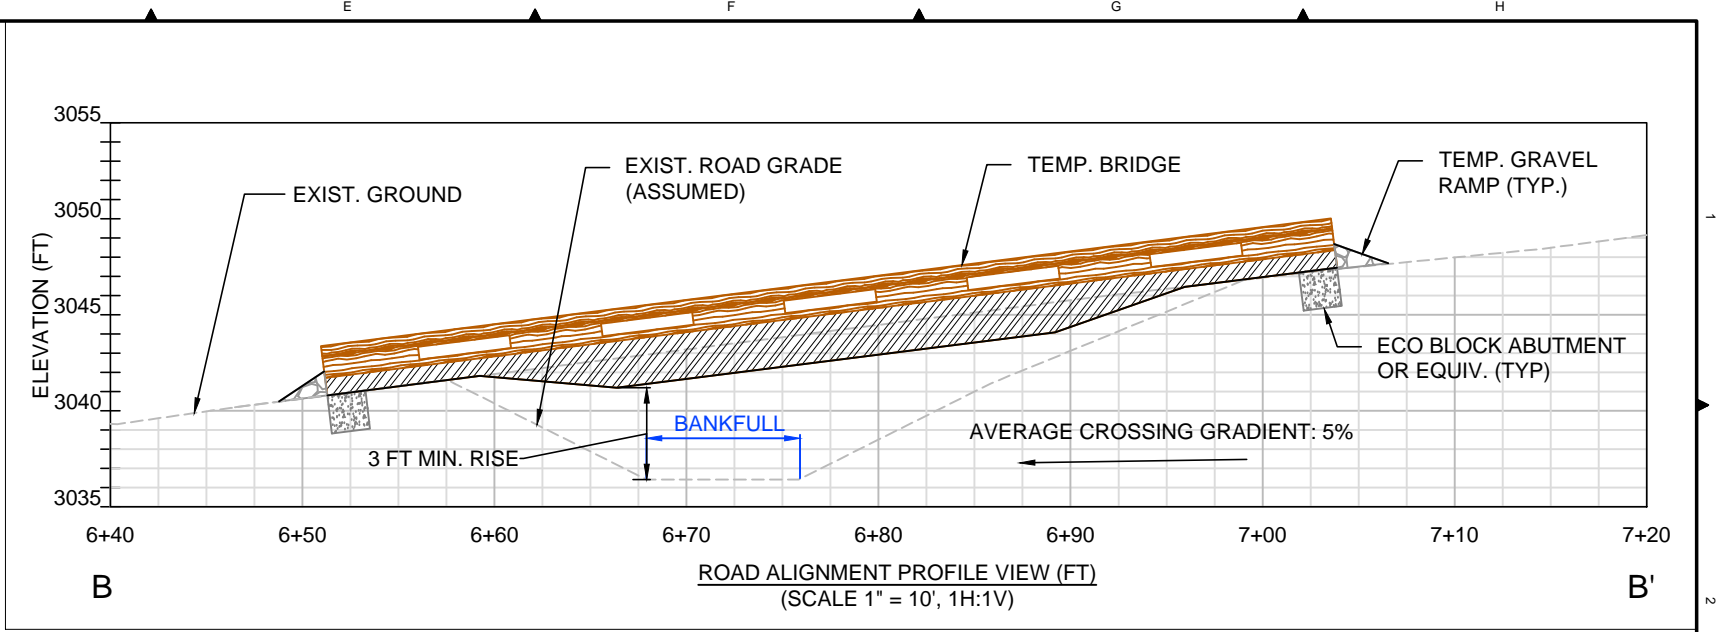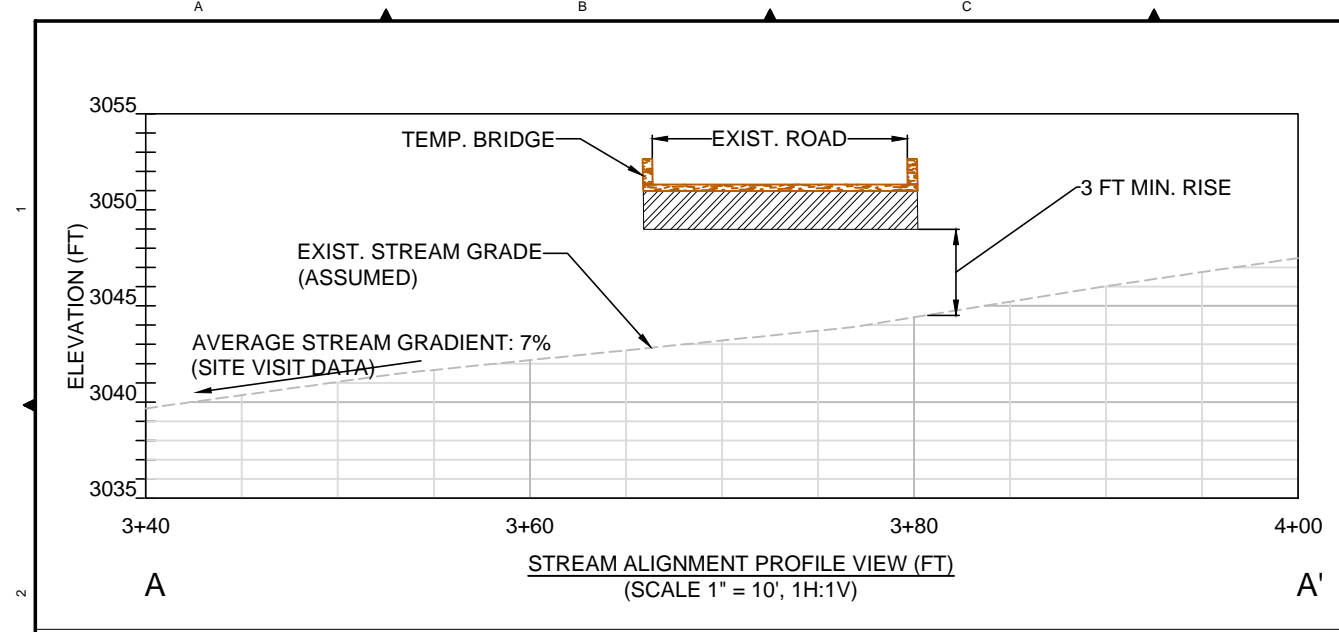


NOTES:

1. TEMPORARY BRIDGE WILL SPAN BANKFULL CHANNEL AND NOT REQUIRE SUPPORT IN CENTER OF CHANNEL.
2. PLACE ABUTMENTS 5 FT MIN. OUTSIDE OF BANKFULL AND TEMPORARY BRIDGE WITH MIN. 3 FT RISE.
3. PLACE TEMPORARY CLEAN ANGULAR ROCK FILL OR EQUIVALENT AS TEMPORARY BASE AND GRAVEL RAMP AS NEEDED OUTSIDE OF BANKFULL WIDTH TO EASE VEHICULAR TRANSITION FROM GROUND ONTO BRIDGE.
4. EXCAVATION MAY BE REQUIRED OUTSIDE OF BANKFULL WIDTH IN ORDER TO MINIMIZE CROSS AND LONGITUDINAL GRADIENTS FOR SAFE VEHICULAR CROSSING. THESE GRADIENTS WILL BE DETERMINED DURING FINAL PHASES OF THE DESIGN.
5. DURING BRIDGE INSTALLATION, IF SOFT GROUND CONDITIONS ARE FOUND, ECO BLOCK ABUTMENTS AND BASE MATERIAL MAY NEED TO BE REVISED PER ENGINEER'S APPROVAL.

GENERAL NOTE:

1. EXISTING GROUND (DATA) FROM 30 METER DEM DID NOT MATCH FIELD SURVEY CONDITIONS. EXISTING GROUND (ASSUMED) WAS DRAWN TO MATCH FIELD CONDITIONS.

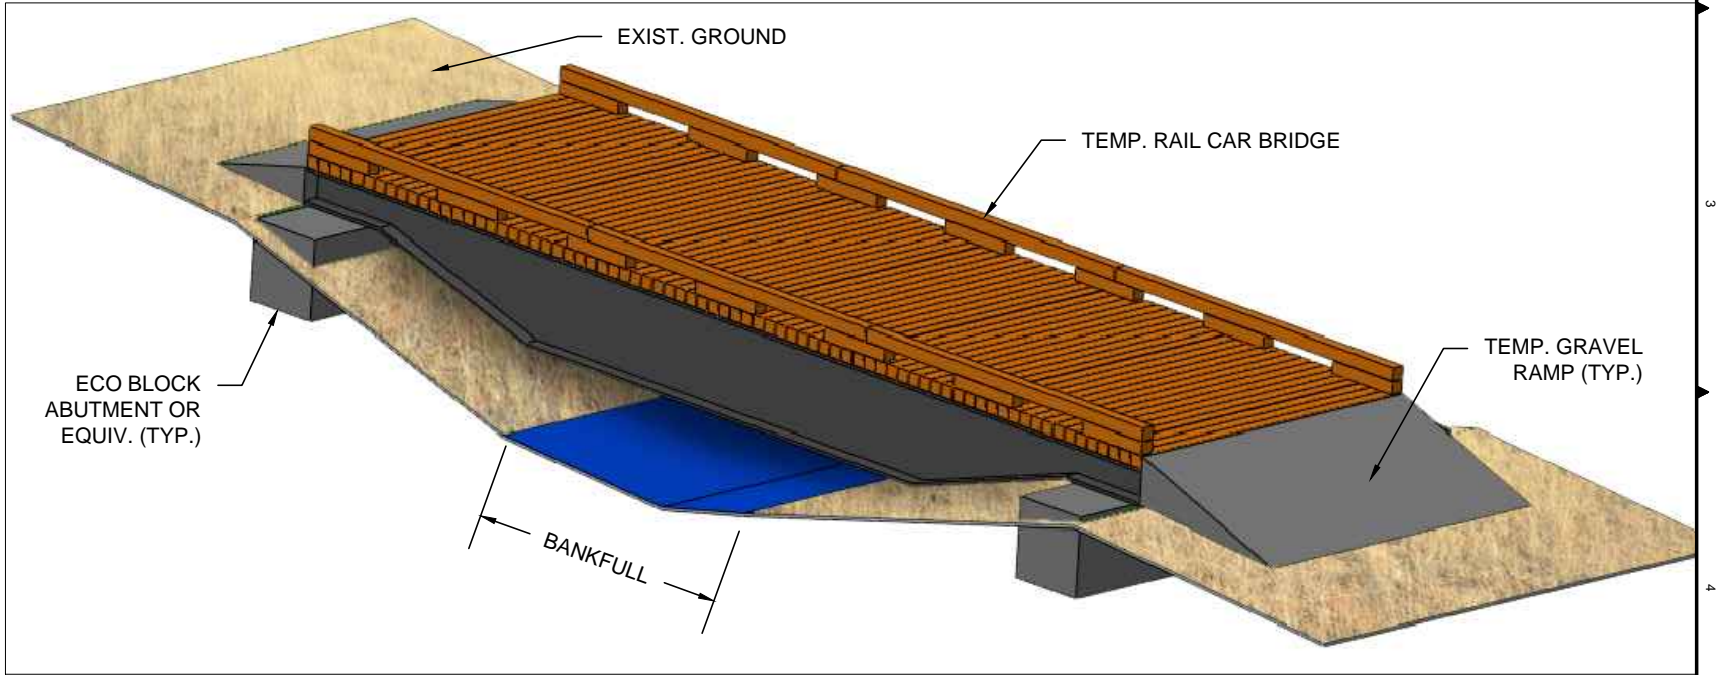

Y:\CAD\PROJECTS\106-4422 B2\H\PRELIMINARY DESIGN - REV C\SHEET FILES\R-65725.DWG
PLOT DETAILS: ANDREWS, JEREMY November 17, 2016 1:41 PM




NOT FOR
CONSTRUCTION

REV.	DATE	REVISION DESCRIPTION	DRW	ENG	CHK	APP
C	10/28/16	PRELIMINARY DESIGN - 2016	JA	JA	AS	SO
B	08/28/15	PRELIMINARY DESIGN - ODFW COMMENTS AND INDICATIVE DESIGN CHANGES	FM	NV	AS	SO
A	3/30/15	PRELIMINARY DESIGN	WB	NV	AS	SO

IDAHO POWER COMPANY
BOARDMAN TO HEMINGWAY
CROSSING R-65725
EXISTING CONDITIONS
AND SITE PHOTOS

DWG. NO.:
C-503




CREATED: 10/30/2016
SHEET: 17 OF 23
SCALE: AS NOTED

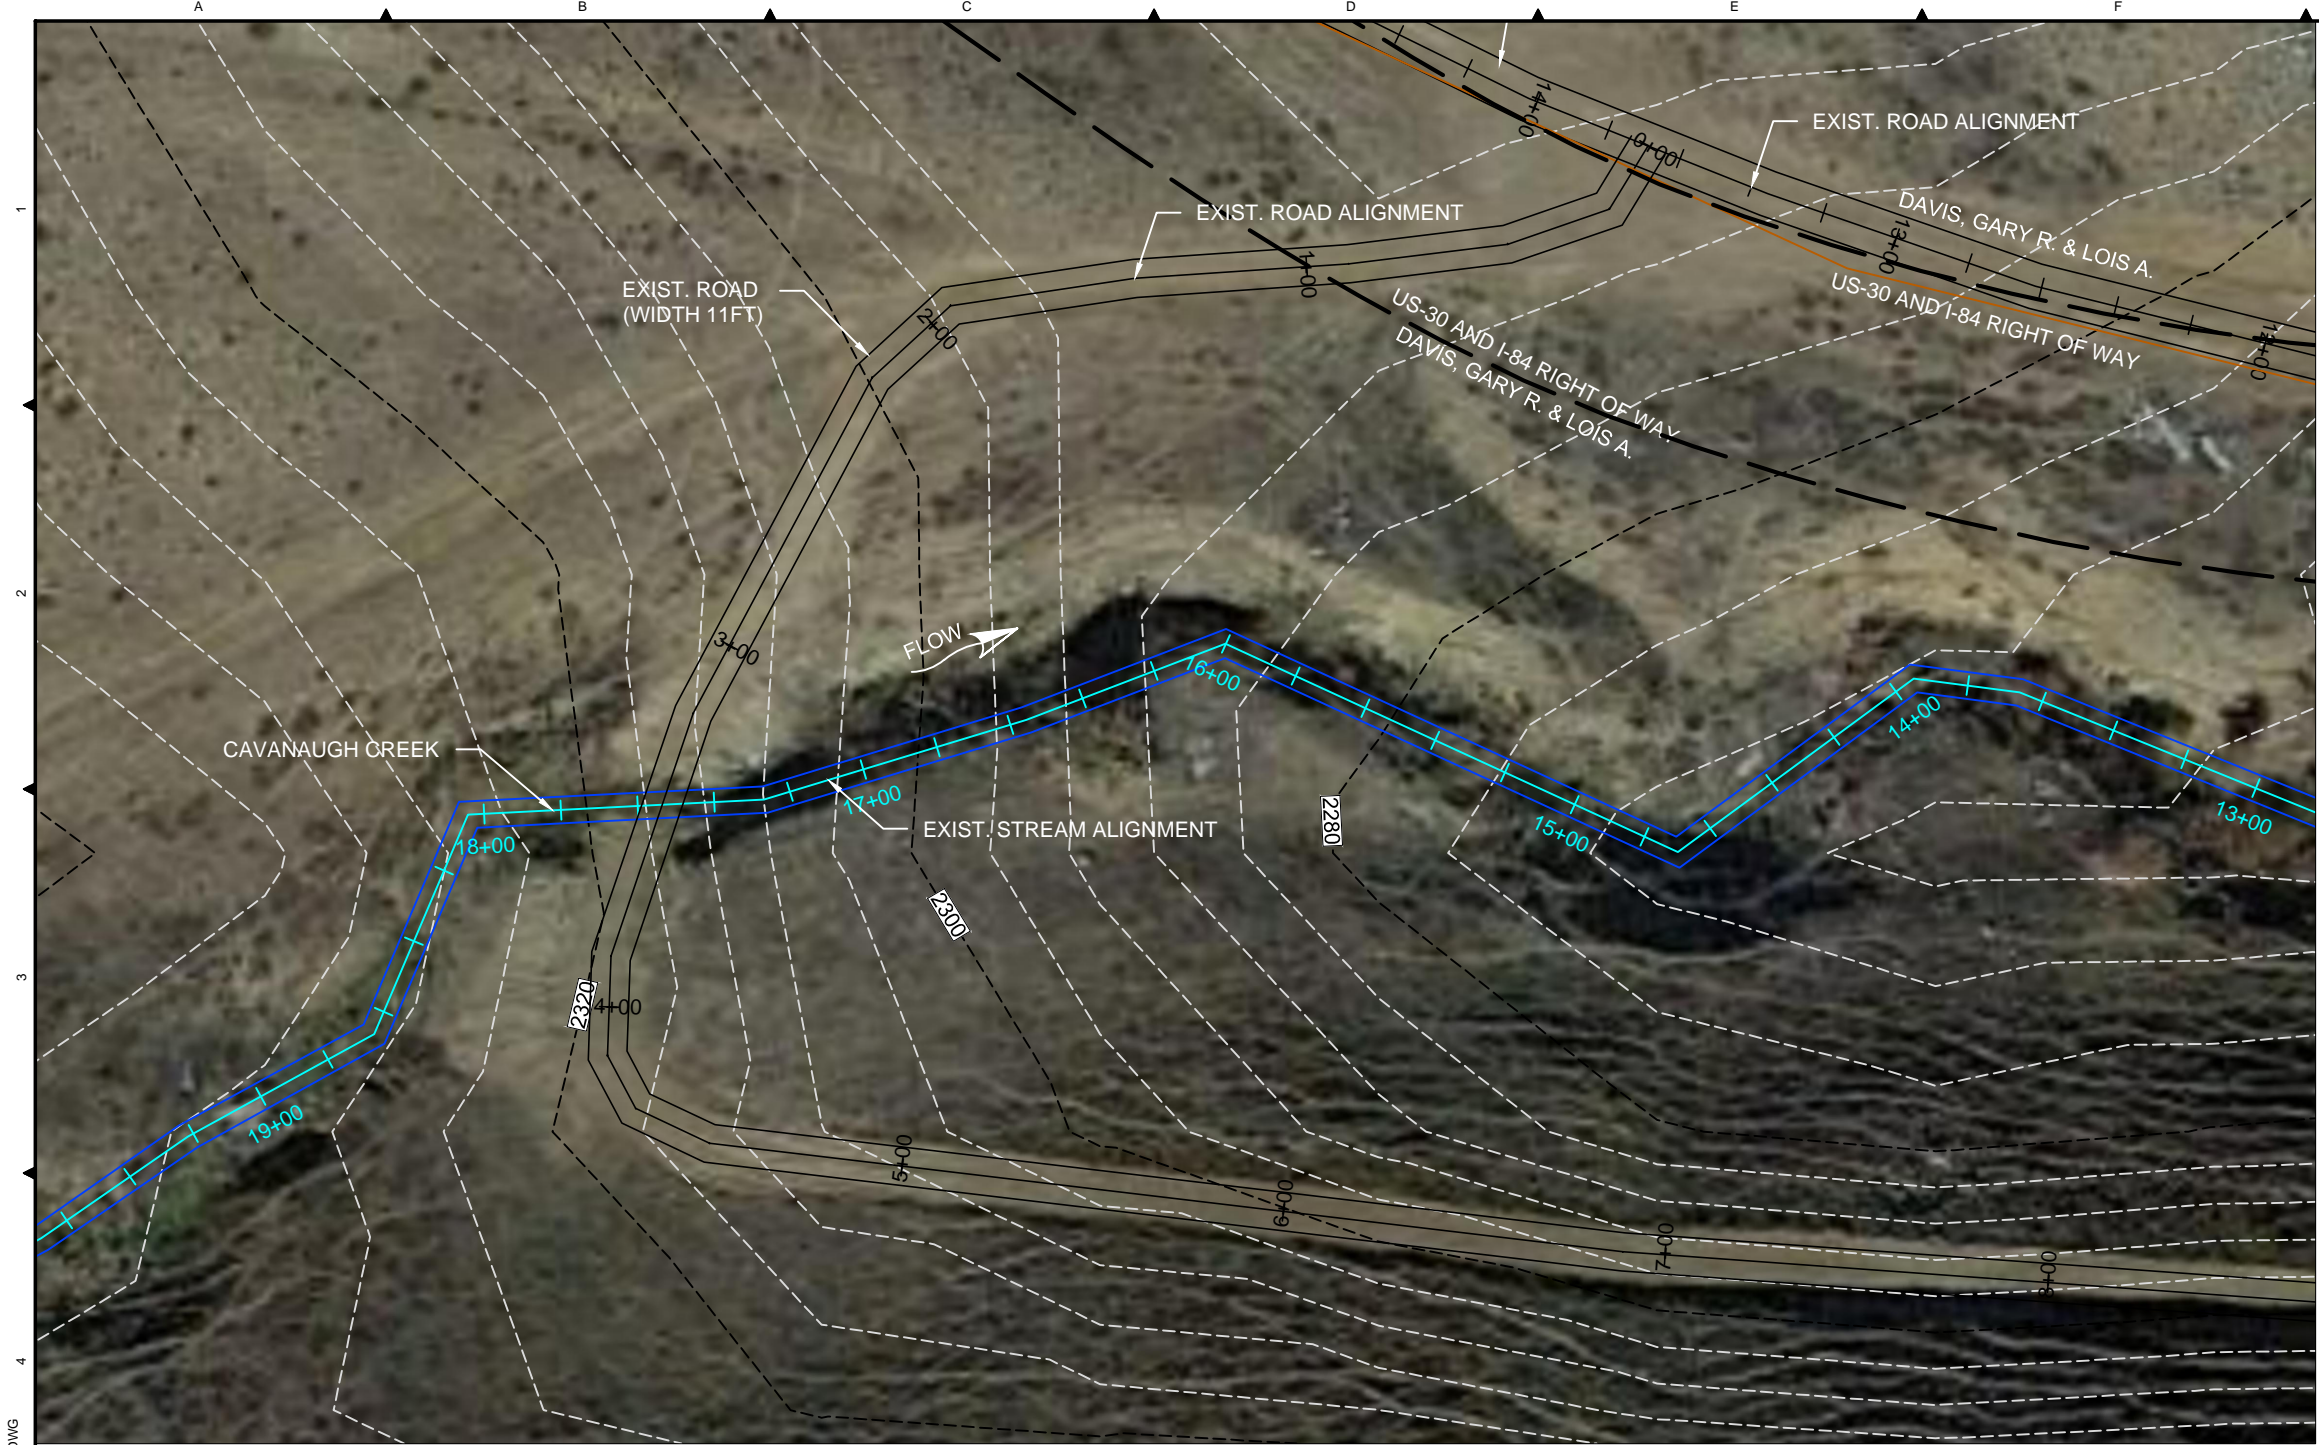

SITE PHOTO - FACING EAST (JUNE '16)



SITE PHOTO - FACING WEST (JUNE '16)

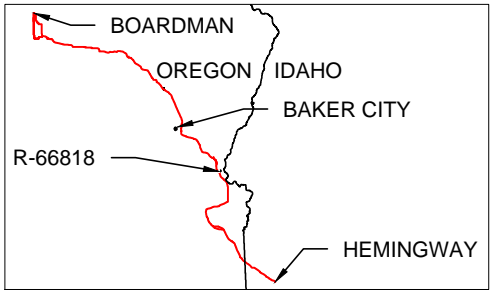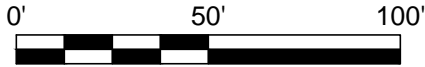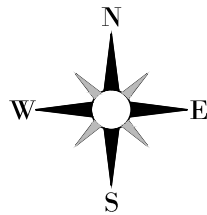


MAP INDEX

NOTES:

1. IMAGERY SOURCE: GOOGLE MAPS 10/28/16.
2. TOPOGRAPHIC DATA SOURCE: USGS DEM, APPROXIMATELY 30 METER RESOLUTION.
3. BANKFULL WIDTH: 6 FT.
4. STREAM GRADIENT AT CROSSING: 4% UPSTREAM AND 12% DOWNSTREAM OF CROSSING.
5. PROPERTY OWNER: DAVIS, GARY R. & LOIS A.
6. SITE LOCATION: LATITUDE 44.3734°, LONGITUDE -117.3050°.

LEGEND:

- EXISTING MAJOR CONTOUR - 20FT
- - - EXISTING MINOR CONTOUR - 4FT
- BANKFULL WIDTH
- - - PROPERTY LINE

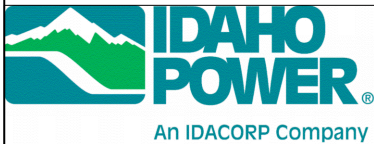


NOT FOR
CONSTRUCTION

REV.	DATE	REVISION DESCRIPTION	DRW	ENG	CHK	APP
C	10/30/16	PRELIMINARY DESIGN - 2016	JSA	JSA	AS	SO
B	08/28/15	PRELIMINARY DESIGN - ODFW COMMENTS AND INDICATIVE DESIGN CHANGES	FM	NV	AS	SO

IDAHO POWER COMPANY
BOARDMAN TO HEMINGWAY
CROSSING R-66818
EXISTING CONDITIONS
AND SITE PHOTOS


DWG. NO.:
C-601

CREATED: 10/30/2016
SHEET: 18 OF 23
SCALE: AS NOTED

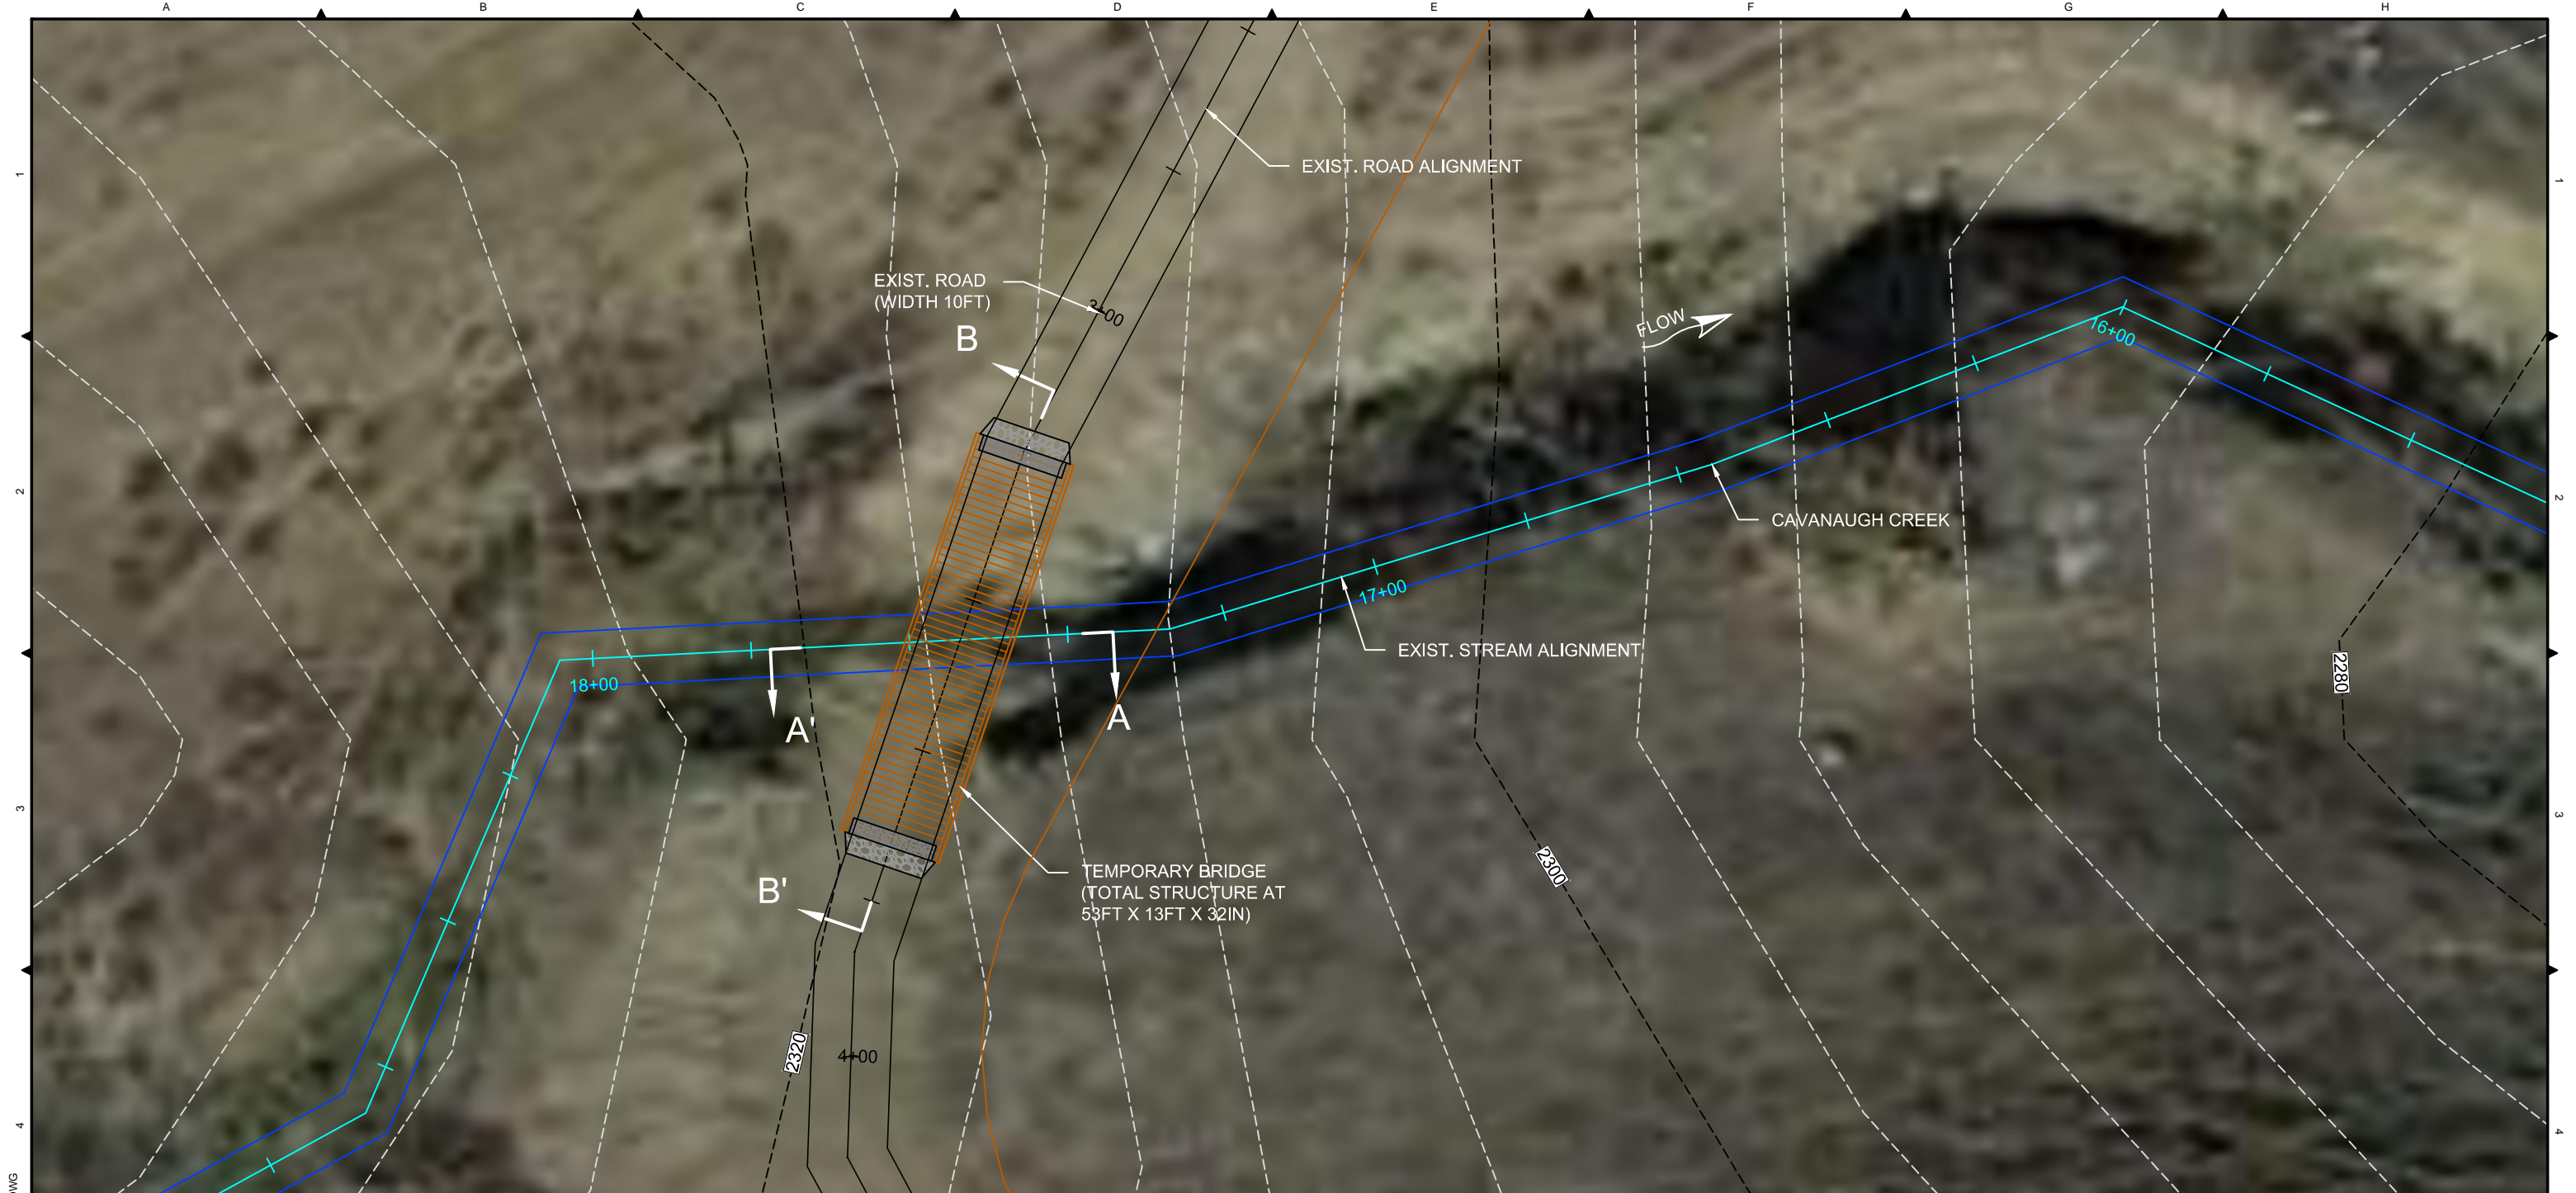


- NOTES:
1. PROPOSED CROSSING TYPE: TEMPORARY RAIL BRIDGE.
 2. ALIGNMENT OF CENTER TEMPORARY RAIL BRIDGE TO BE APPROXIMATELY PERPENDICULAR TO STREAM FOR THIS CROSSING.
 3. EXCAVATION DURING CONSTRUCTION REQUIRES 0 CY OF CUT/FILL WITHIN BANKFULL WIDTH OF STREAM AND 3 CY OF CUT, 3 CY OF FILL OUTSIDE BANKFULL AS TEMPORARY BASE AND GRAVEL RAMP.
 4. ALL EFFECTIVE EROSION CONTROL MEASURES AND SEDIMENT BARRIERS FOR THE ROAD APPROACHES TO THE CHANNEL CROSSING WILL BE EVALUATED AND PLANNED AS NECESSARY DURING FINAL DESIGN FOR CONSTRUCTION AND POST-CONSTRUCTION PURPOSES.

- LEGEND:
- EXISTING MAJOR CONTOUR - 20FT
 - EXISTING MINOR CONTOUR - 4FT
 - BANKFULL WIDTH
 - A PROFILE EXTENTS

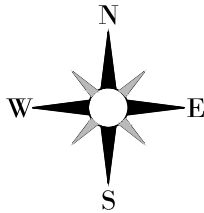

TETRA TECH
www.tetratech.com
19803 North Creek Parkway
Bothell, Washington 98011
Phone: 425-482-7600 Fax: 425-482-7652

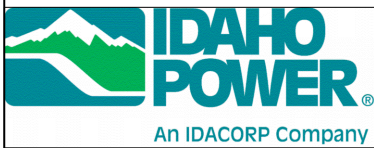

NOT FOR
CONSTRUCTION



REV.	DATE	REVISION DESCRIPTION	DRW	ENG	CHK	APP
C	10/30/16	PRELIMINARY DESIGN - 2016	JSA	JSA		
B	08/28/15	PRELIMINARY DESIGN - ODFW COMMENTS AND INDICATIVE DESIGN CHANGES	FM	NV	AS	SO

IDAHO POWER COMPANY
BOARDMAN TO HEMINGWAY

CROSSING R-66818
PROPOSED PLAN VIEW

DWG. NO.:
C-602

CREATED: 10/30/2016
SHEET: 19 OF 23
SCALE: AS NOTED

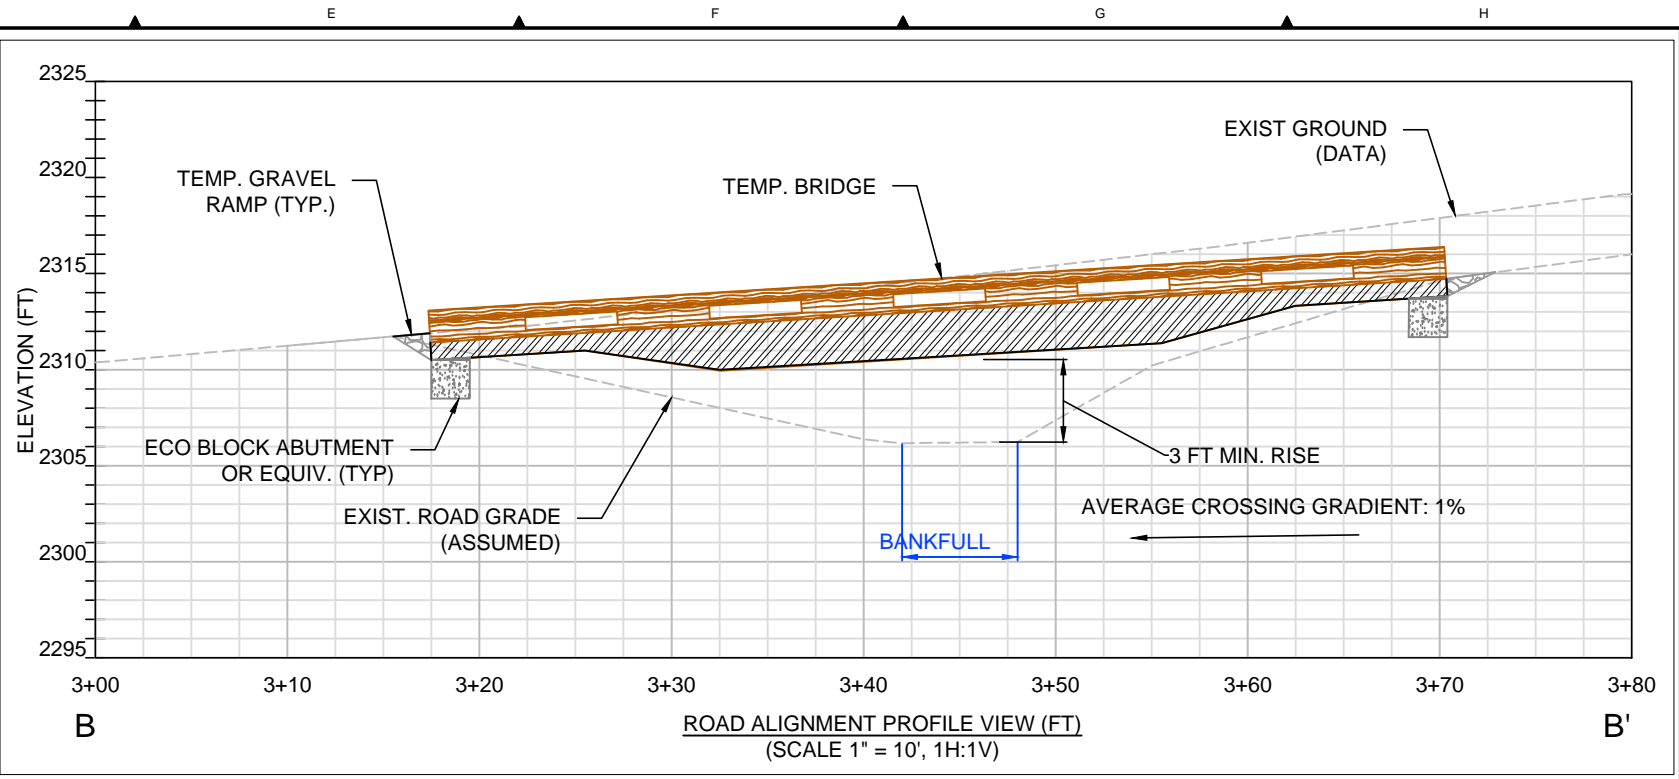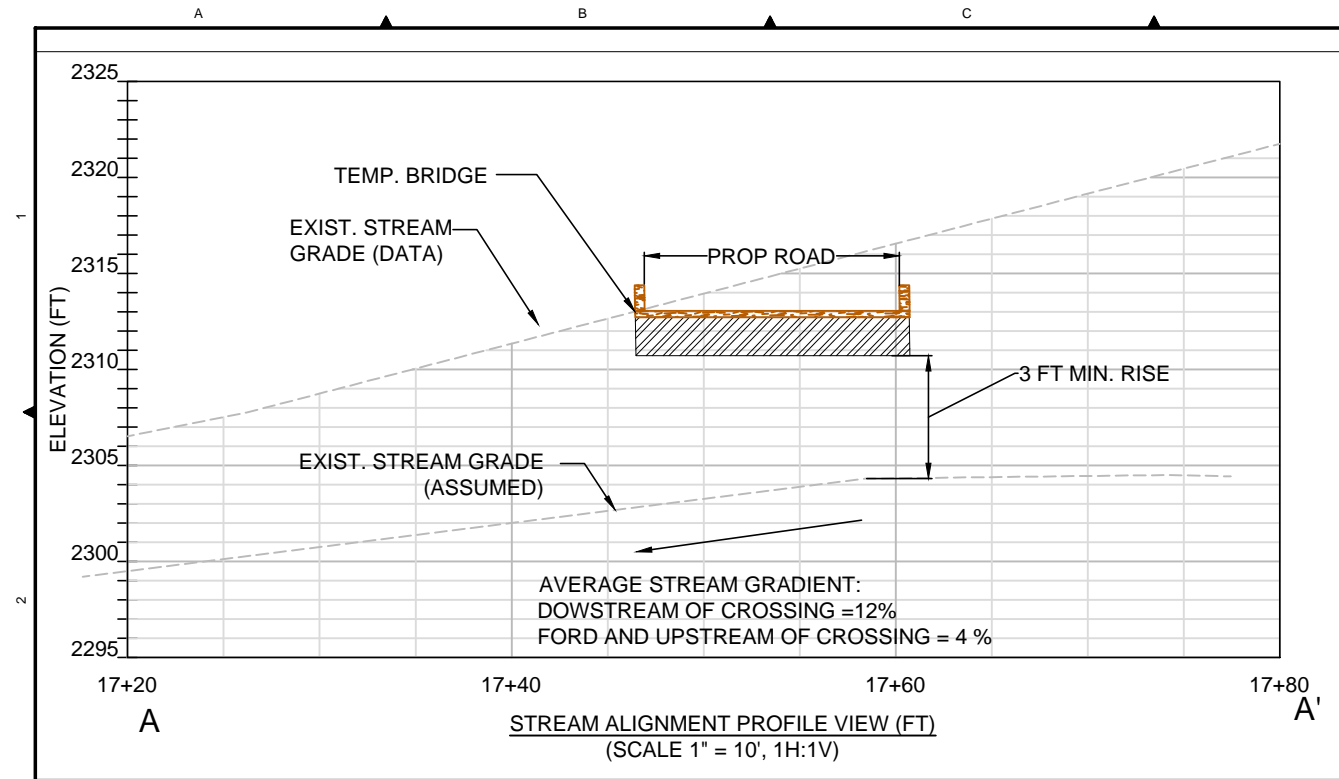


NOTES:

1. TEMPORARY BRIDGE WILL SPAN BANKFULL CHANNEL AND NOT REQUIRE SUPPORT IN CENTER OF CHANNEL.
2. PLACE ABUTMENTS 5 FT MIN. OUTSIDE OF BANKFULL AND TEMPORARY BRIDGE WITH MIN. 3 FT RISE.
3. PLACE TEMPORARY CLEAN ANGULAR ROCK FILL OR EQUIVALENT AS TEMPORARY BASE AND GRAVEL RAMP AS NEEDED OUTSIDE OF BANKFULL WIDTH TO EASE VEHICULAR TRANSITION FROM GROUND ONTO BRIDGE.
4. EXCAVATION MAY BE REQUIRED OUTSIDE OF BANKFULL WIDTH IN ORDER TO MINIMIZE CROSS AND LONGITUDINAL GRADIENTS FOR SAFE VEHICULAR CROSSING. THESE GRADIENTS WILL BE DETERMINED DURING FINAL PHASES OF THE DESIGN.
5. DURING BRIDGE INSTALLATION, IF SOFT GROUND CONDITIONS ARE FOUND, ECO BLOCK ABUTMENTS AND BASE MATERIAL MAY NEED TO BE REVISED PER ENGINEER'S APPROVAL.


GENERAL NOTE:

1. EXISTING GROUND (DATA) FROM 30 METER DEM DID NOT MATCH FIELD SURVEY CONDITIONS. EXISTING GROUND (ASSUMED) WAS DRAWN TO MATCH FIELD CONDITIONS.

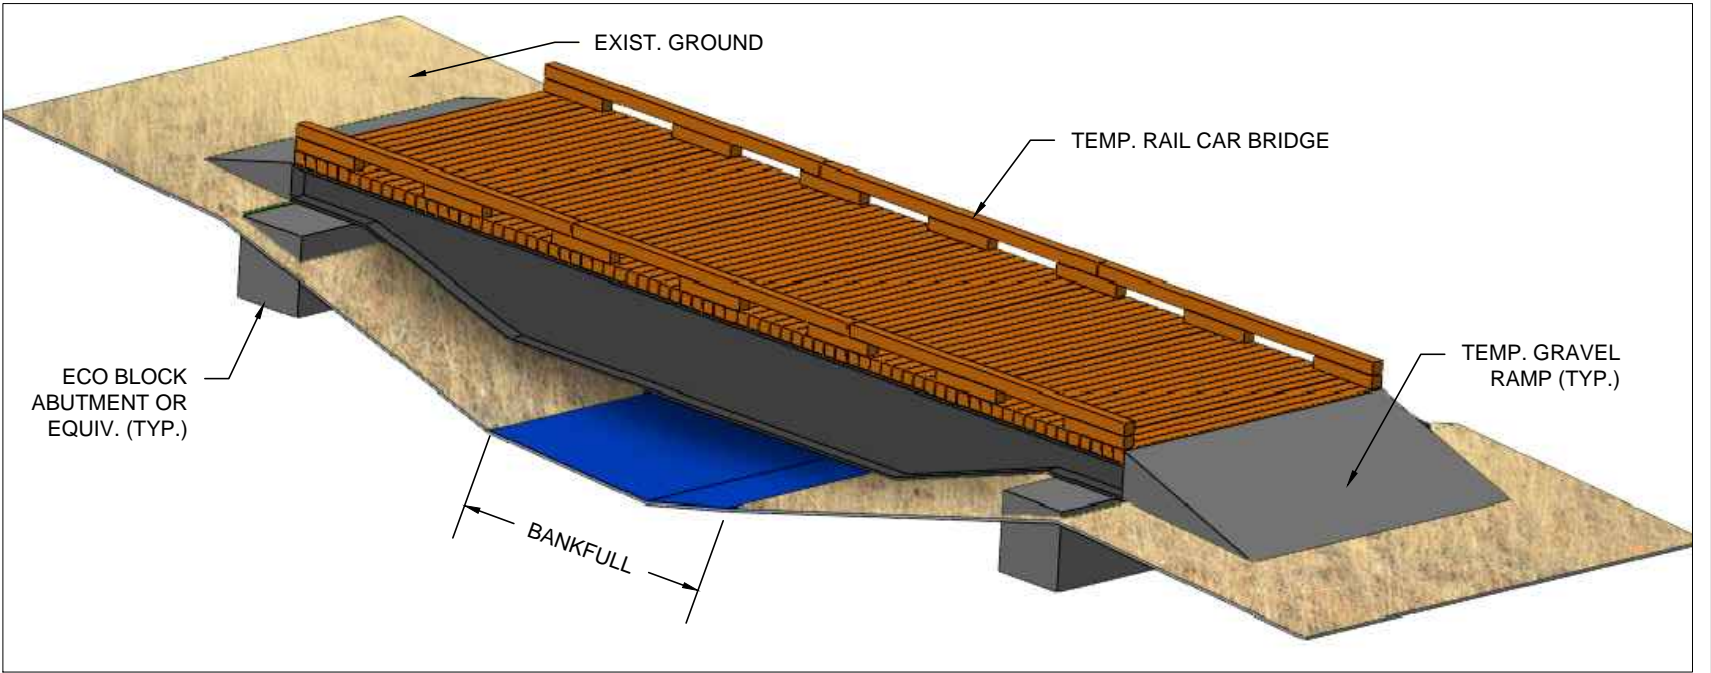

TEMPORARY BRIDGE TYPICAL (3D VIEW)
(SCALE NTS)

Y:\CAD\PROJECTS\106-4422 B2\PRELIMINARY DESIGN - REV C\SHEET FILES\R-66818.DWG
PLOT DETAILS: ANDREWS, JEREMY November 17, 2016 1:24 PM

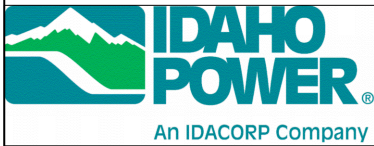

NOT FOR
CONSTRUCTION

REV.	DATE	REVISION DESCRIPTION	DRW	ENG	CHK	APP
C	10/30/16	PRELIMINARY DESIGN - 2016	JA	JA	AS	SO
B	08/28/15	PRELIMINARY DESIGN - ODFW COMMENTS AND INDICATIVE DESIGN CHANGES	FM	NV	AS	SO

IDAHO POWER COMPANY
BOARDMAN TO HEMINGWAY

CROSSING R-66818
PLAN VIEWS AND DETAILS

DWG. NO.:
C-603




CREATED: 10/28/2016
SHEET: 20 OF 23
SCALE: AS NOTED



SITE PHOTO - FACING NORTH (MAY '14)



SITE PHOTO - FACING NORTH (MAY '14)

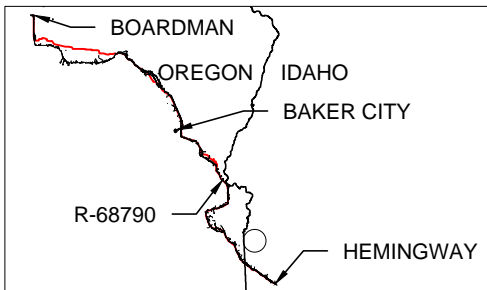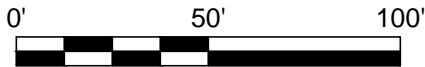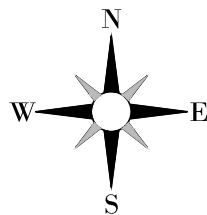

MAP INDEX

NOTES:

1. IMAGERY SOURCE: GOOGLE EARTH, 8/30/13.
2. TOPOGRAPHIC DATA SOURCE: USGS DEM, APPROXIMATELY 30 METER RESOLUTION.
3. BANKFULL WIDTH: 18FT.
4. STREAM GRADIENT AT CROSSING: <1% UNIFORM STREAM REACH.
5. PROPERTY OWNER: AGAR, BREWSTER V & MARY L ET AL.
6. SITE LOCATION: LATITUDE 44.3134°, LONGITUDE -117.2652°.

LEGEND:

- EXISTING MAJOR CONTOUR - 10FT
- - - EXISTING MINOR CONTOUR - 2FT
- BANKFULL WIDTH
- - - PROPERTY LINE



www.tetratech.com
19803 North Creek Parkway
Bothell, Washington 98011
Phone: 425-482-7600 Fax: 425-482-7652



NOT FOR
CONSTRUCTION

REV.	DATE	REVISION DESCRIPTION	DRW	ENG	CHK	APP
C	10/30/16	PRELIMINARY DESIGN - 2016	JA	JA	AS	SO
B	08/28/15	PRELIMINARY DESIGN - ODFW COMMENTS AND INDICATIVE DESIGN CHANGES	FM	NV	AS	SO
A	3/30/15	PRELIMINARY DESIGN	WB	NV	AS	SO

IDAHO POWER COMPANY
BOARDMAN TO HEMINGWAY
CROSSING R-68790
EXISTING CONDITIONS
AND SITE PHOTOS


DWG. NO.:
C-701

CREATED: 09/09/2016
SHEET: 21 OF 23
SCALE: AS NOTED



- NOTES:**
1. PROPOSED CROSSING TYPE: TEMPORARY RAIL BRIDGE.
 2. ALIGNMENT OF CENTER TEMPORARY RAIL BRIDGE TO BE APPROXIMATELY PERPENDICULAR TO STREAM FOR THIS CROSSING.
 3. EXCAVATION DURING CONSTRUCTION REQUIRES 0 CY OF CUT/FILL WITHIN BANKFULL WIDTH OF STREAM AND 2 CY OF FILL OUTSIDE BANKFULL AS TEMPORARY BASE AND GRAVEL RAMP.
 4. ALL EFFECTIVE EROSION CONTROL MEASURES AND SEDIMENT BARRIERS FOR THE ROAD APPROACHES TO THE CHANNEL CROSSING WILL BE EVALUATED AND PLANNED AS NECESSARY DURING FINAL DESIGN FOR CONSTRUCTION AND POST-CONSTRUCTION PURPOSES.

- LEGEND:**
- EXISTING MAJOR CONTOUR - 10FT
 - - - EXISTING MINOR CONTOUR - 2FT
 - BANKFULL WIDTH
 - - - PROPERTY LINE
 - A — PROFILE EXTENTS

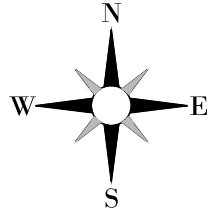

TETRA TECH
www.tetratech.com
19803 North Creek Parkway
Bothell, Washington 98011
Phone: 425-482-7600 Fax: 425-482-7652

IDAHO POWER
An IDACORP Company



**NOT FOR
CONSTRUCTION**

REV.	DATE	REVISION DESCRIPTION	DRW	ENG	CHK	APP
C	10/28/16	PRELIMINARY DESIGN - 2016	JS	JA	AS	SO
B	08/28/15	PRELIMINARY DESIGN - ODFW COMMENTS AND INDICATIVE DESIGN CHANGES	FM	NV	AS	SO
A	3/30/15	PRELIMINARY DESIGN	WB	NV	AS	SO

IDAHO POWER COMPANY
BOARDMAN TO HEMINGWAY

CROSSING R-68790
PROFILE VIEWS AND DETAILS

DWG. NO.: C-702	
CREATED: 10/28/2016	SHEET: 22 OF 23 SCALE: AS NOTED

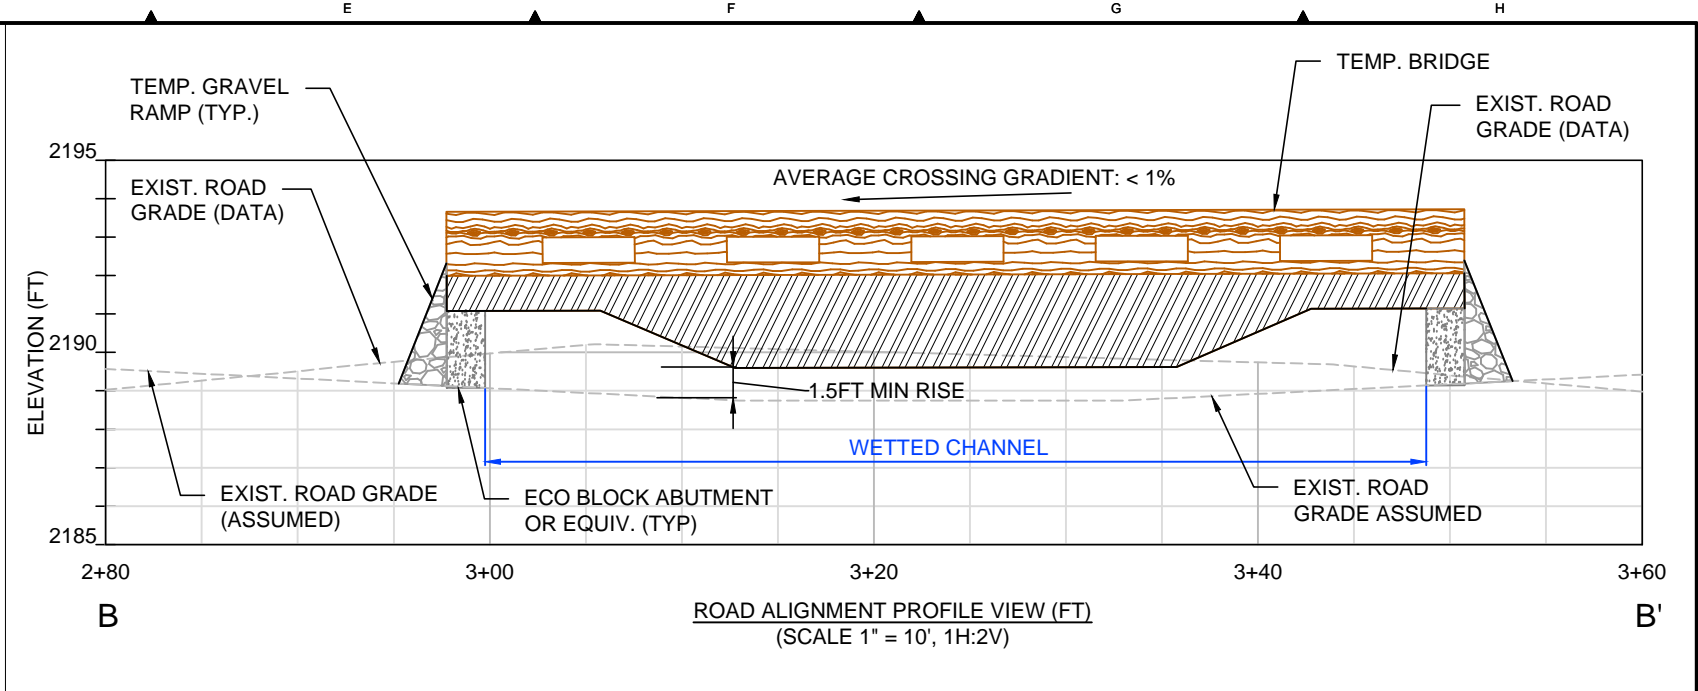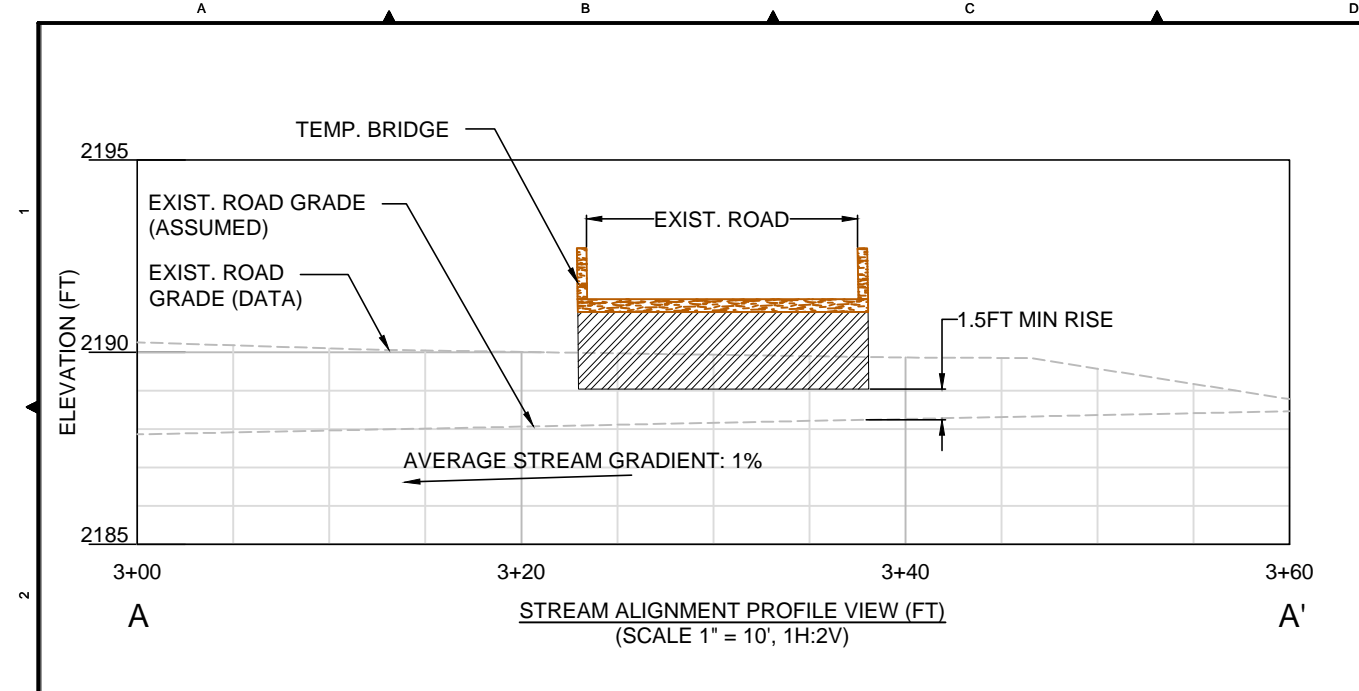


NOTES:

1. TEMPORARY BRIDGE WILL SPAN WETTED CHANNEL AND NOT REQUIRE SUPPORT IN CENTER OF CHANNEL.
2. AVERAGE BANKFULL WIDTH FOR BENSON CREEK OUTSIDE OF FORD IS 18 FEET. WIDTH SHOWN IN SECTIONS IS WETTED CHANNEL WIDTH AT CROSSING.
3. PLACE ABUTMENTS OUTSIDE OF WETTED CHANNEL AND TEMPORARY BRIDGE WITH MIN. 1.5 FT RISE.
4. PLACE TEMPORARY CLEAN ANGULAR ROCK FILL OR EQUIVALENT AS TEMPORARY BASE AND GRAVEL RAMP AS NEEDED OUTSIDE OF BANKFULL AND WETTED CHANNEL WIDTH TO EASE VEHICULAR TRANSITION FROM GROUND ONTO BRIDGE.
5. EXCAVATION MAY BE REQUIRED OUTSIDE OF BANKFULL WIDTH IN ORDER TO MINIMIZE CROSS AND LONGITUDINAL GRADIENTS FOR SAFE VEHICULAR CROSSING. THESE GRADIENTS WILL BE DETERMINED DURING FINAL PHASES OF THE DESIGN.
6. DURING BRIDGE INSTALLATION, IF SOFT GROUND CONDITIONS ARE FOUND, ECO BLOCK ABUTMENT AND BASE MATERIAL MAY NEED TO BE REVISED PER ENGINEER'S APPROVAL.

GENERAL NOTE:

1. EXISTING GROUND (DATA) FROM 30 METER DEM DID NOT MATCH FIELD SURVEY CONDITIONS. EXISTING GROUND (ASSUMED) WAS DRAWN TO MATCH FIELD CONDITIONS.

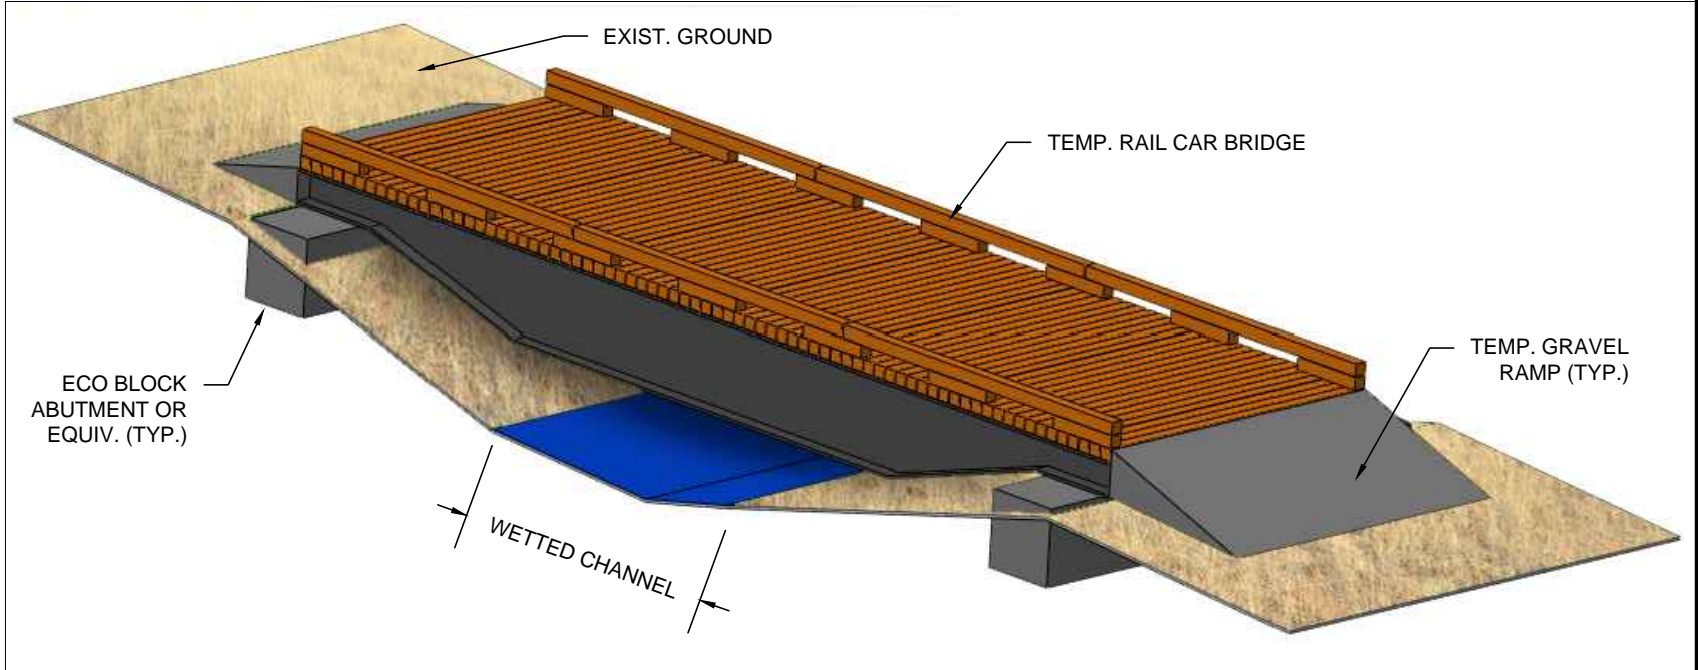

TEMPORARY BRIDGE TYPICAL (3D VIEW)

(SCALE NTS)

REV.	DATE	REVISION DESCRIPTION	DRW	ENG	CHK	APP
C	10/28/16	PRELIMINARY DESIGN - 2016	JA	JA	AS	SO
B	08/28/15	PRELIMINARY DESIGN - ODFW COMMENTS AND INDICATIVE DESIGN CHANGES	FM	NV	AS	SO
A	3/30/15	PRELIMINARY DESIGN	WB	NV	AS	SO