

# OREGON DEPT. OF ADMINISTRATIVE SERVICES PARKING LOT UPGRADE PROJECT YELLOW LOT

REV.	DATE	DESCRIPTION



## VICINITY MAP



**VICINITY MAP**  
N.T.S.

## PROJECT DATA

### ADDRESS

YELLOW LOT  
860 MARION ST NE  
SALEM, OREGON 97301

### PROPERTY DESCRIPTION

TAX LOT 3300 (COUNTY ASSESSOR'S MAP 0734232C)  
LOCATED IN THE SOUTH WEST 1/4 OF SECTION 23,  
TOWNSHIP 7 SOUTH, RANGE 3 WEST,  
WILLAMETTE MERIDIAN, MARION COUNTY, OREGON  
2.65 ± ACRES

### JURISDICTION

CITY OF SALEM

### ZONE

CAPITOL MALL PM

## PROJECT DIRECTORY

### OWNER

OREGON DEPT. OF ADMINISTRATIVE SERVICES  
ENTERPRISE ASSET MANAGEMENT  
1225 FERRY STREET SE, UNIT 100  
SALEM, OREGON 97301-4281  
CONTACT: TERRY NUNLEY  
CELL: 503.932.8228  
TERRY.NUNLEY@DAS.OREGON.GOV

### CIVIL ENGINEER

LOCKE ENGINEERS INC.  
289 E ELLENDALE AVE, SUITE 703  
DALLAS, OREGON 97336  
(P) 503.364.8207  
CONTACT: GREG LOCKE, PE  
GREG@LOCKENGINEERS.COM

### LANDSCAPE ARCHITECT

OTTEN & ASSOCIATES LANDSCAPE ARCHITECTURE, LLC  
3893 SOUTH KELLY AVE, SUITE B  
PORTLAND, OR 97239  
(P) 503.972.0311  
CONTACT: ERIN HOLSOMBACK, PLA  
ERIN@OTTENLA.COM

### ELECTRICAL ENGINEER

FLUENT ENGINEERING INC  
2110 STATE ST.  
SALEM, OR 97301  
(P) 503.447.5530  
CONTACT: MATT CASH, PE, P.ENG OR BREE MCGILL  
MCASH@FLUENTENGINEERING.COM

### SURVEYOR

FORTY FIVE NORTH SURVEYING, LLC  
PO BOX 145  
TURNER, OR 97392  
(P) 403.508.3330  
CONTACT: STEVEN HOWELL, PLS  
SHOWELL@FFNSURVEYING.COM

## INDEX OF DRAWINGS

### GENERAL

G6.01 YELLOW LOT - PROJECT COVER PAGE


### CIVIL

C6.11 SITE & CIVIL PLAN

### ELECTRICAL

E6.11 ELECTRICAL PLAN

## KEY SITE PLAN

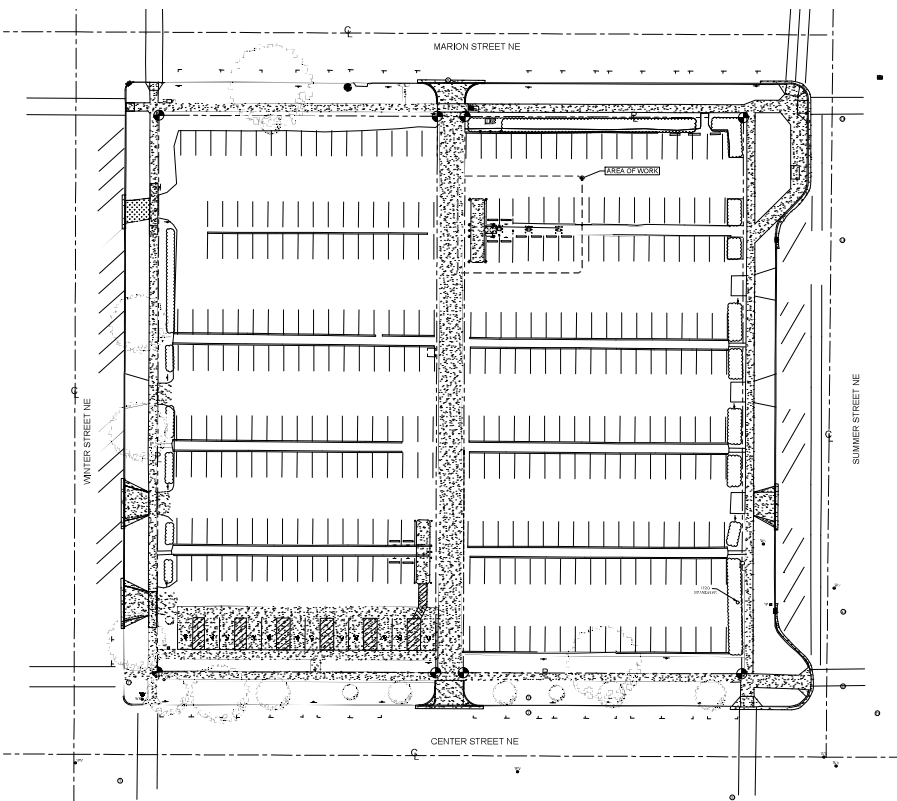

**KEY SITE PLAN**  
N.T.S.

## GENERAL LEGEND

SYMBOLS	ABBREVIATIONS
DETAIL INDICATOR	CONT. CONTINUOUS
DETAIL NUMBER	COR. CORNER
SHEET NUMBER (WHERE DRAWN)	DIA. DIAMETER
SECTION INDICATOR	DES. DESIGNED
SECTION NUMBER	GALV. GALVANIZED
SHEET NUMBER WHERE DRAWN	H.S.A. HEAVY STUD ANCHOR
ELEVATION INDICATOR	MAX. MAXIMUM
VIEW OF ELEVATION	MIN. MINIMUM
SHEET NUMBER WHERE DRAWN	MIN. MINIMUM
DRAWING NAME	OR. ON CENTER
SCALE	NEW
NORTH ARROW	OS. ON CENTER
SCALE BAR	SM. SIMILAR
KEYED CONSTRUCTION NOTE	TOP OF FOOTING
WORKPOINT	TYP. TYPICAL
WALL TYPE TAG	M.O. MASONRY OPENING
GRID TAG	F.O. FOUNDATION DRUM
REVISION CLOUD & NUMBER	C.J. CONSTRUCTION JOINT
	D.C. DOUGLAS FIR
	HE. HEMLOCK
	P.T. PRESSURE TREATED
	TR. TRUSS
	EVAL. EVALUATED
	SC. SCHEDULE
	BB. BOND BEAM
	CRS. COURSE

CONFORMED SET - 04 OCT 2022

OREGON DEPT. OF ADMINISTRATIVE SERVICES  
PARKING LOT UPGRADE PROJECT  
YELLOW LOT  
860 MARION STREET NE, SALEM, OREGON  
YELLOW LOT - PROJECT COVER PAGE

JOB NO.	20005-1
DATE	APRIL 4, 2022
DESIGN BY	GL
CHECKED BY	GL
SHEET	G6.01



Drawings created by the engineer or architect, or contractor, in accordance with the provisions of the Oregon Professional Engineer Act and the Oregon Professional Architect Act. The engineer or architect, or contractor, is not responsible for the accuracy of the information provided to them by others. 

REV.	DATE	DESCRIPTION
------	------	-------------


**KEYED SITE PLAN NOTES:**

- GENERAL:  
SITE PLAN NOTES SPECIFICALLY CALLED OUT ON PLAN ARE IN ADDITION TO ANY INCIDENTAL WORK NECESSARY TO PERFORM THE REQUIRED WORK. NOT ALL REQUIRED WORK MAY HAVE BEEN IDENTIFIED. SEE ELECTRICAL PLANS FOR ADDITIONAL SITE WORK REQUIREMENTS.
- REPLACE EXISTING SIGN WITH NEW PUBLIC EV SIGNAGE PER DETAIL 14 ON C0.51. MOUNT TO EXISTING POST. IF EXISTING POST HEIGHT DOES NOT ALLOW FOR PROPER CLEARANCE, INSTALL NEW POST PER DETAIL 10 ON C0.51.
  - INSTALL PUBLIC EV SIGNAGE ON NEW POST PER DETAILS 14, 16 AND 10 ON C0.51.
  - NEW WHEELSTOPS PER DETAIL 7 ON C0.51.
  - ALIGNMENT OF NEW EV CHARGER FEEDS SHOWN IN APPROXIMATE LOCATION. ADJUST AS REQUIRED BY ELECTRICAL PLANS AND CHARGER MANUFACTURER.
  - RESTORE SURFACES DISTURBED BY INSTALLATION OF CONDUIT AND CHARGER STATIONS. MATCH EXISTING MATERIAL AND THICKNESS.



Consent is granted by the engineer to the reproduction or publication of this project only and on the property of the engineer. Unreproduced or unpublished drawings are the property of the engineer and shall remain the property of the engineer. No part of these drawings shall be reproduced or transmitted in any form or by any means, electronic, mechanical, photocopying, recording, or by any information storage and retrieval system, without the prior written permission of the engineer. The engineer shall not be held liable for any damages or losses arising out of or caused by the use of these drawings or information contained hereon, unless it is specifically stated otherwise on drawings or information contained hereon. The engineer shall be held liable for any damages or losses arising out of or caused by the use of these drawings or information contained hereon, unless it is specifically stated otherwise on drawings or information contained hereon.

**Locke CIVIL & STRUCTURAL ENGINEERS**  
289 N. MARION AVE. SUITE 103  
DAVID A. LOCKE, P.E.  
503.364.8207 | LockeEngineers.com

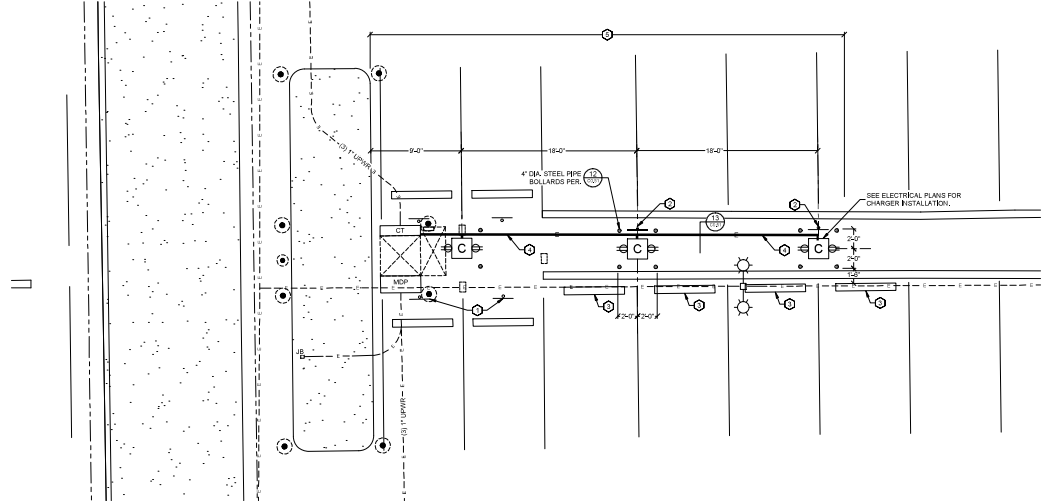

**SITE & CIVIL PLAN**  
1" = 5'-0"  
(PLAN IS TO SCALE. DIMENSIONS ARE IN FEET.)

**CONFORMED SET - 04 OCT 2022**  
OREGON DEPT. OF ADMINISTRATIVE SERVICES  
PARKING LOT UPGRADE PROJECT  
YELLOW LOT  
860 MARION STREET NE, SALEM OREGON  
**SITE & CIVIL PLAN**

JOB NO.	20005-1
DATE	APRIL 4, 2022
DESIGN BY	GL
CHECKED BY	GL
SHEET	C6.11

14062022.04.Plan  
C:\020005-1\2022 Plan\Parking Upgrade Project\Drawings\Site\050005-1\YELLOW LOT - CIVIL PLAN.dwg