



# Oregon

Theodore R. Kulongoski, Governor

**Department of Transportation**  
Technical Services  
Roadway Engineering Section  
355 Capitol Street NE, Room 222  
Salem, OR 97301-3871  
Telephone 503-986-3714  
FAX 503-986-3749

**DATE:** June 10, 2009

## Addenda No. 2

**TO:** PLAN HOLDERS

**PREPARED BY:**  P.E.

**APPROVED BY:**  P.E.

**SUBJECT:** 5th St: SW Glacier – Jackpine (Redmond) Section  
The Dalles - California Highway  
Deschutes County  
Grading, Drainage, Paving, Potable Water Distribution  
(Bids to be opened and read June 16, 2009)

### The following changes are made to the Project Plans:

1. Plan sheets 2, 2A, and 2A-2 are replaced with revised plan sheets 2, 2A, and 2A-2.


These changes will be included in the Contract for this Project. It is understood that your Bid will be submitted accordingly.

Make copies of the new Bid Sheets to replace the Special Provisions Bid Schedule Sheets.




Attachments: Revised Plan Sheets



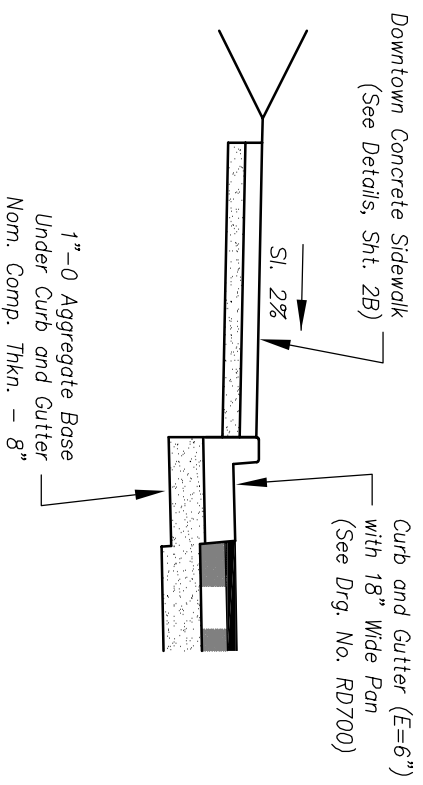


**New Curb and Sidewalk  
(Where Noted on Plans)**

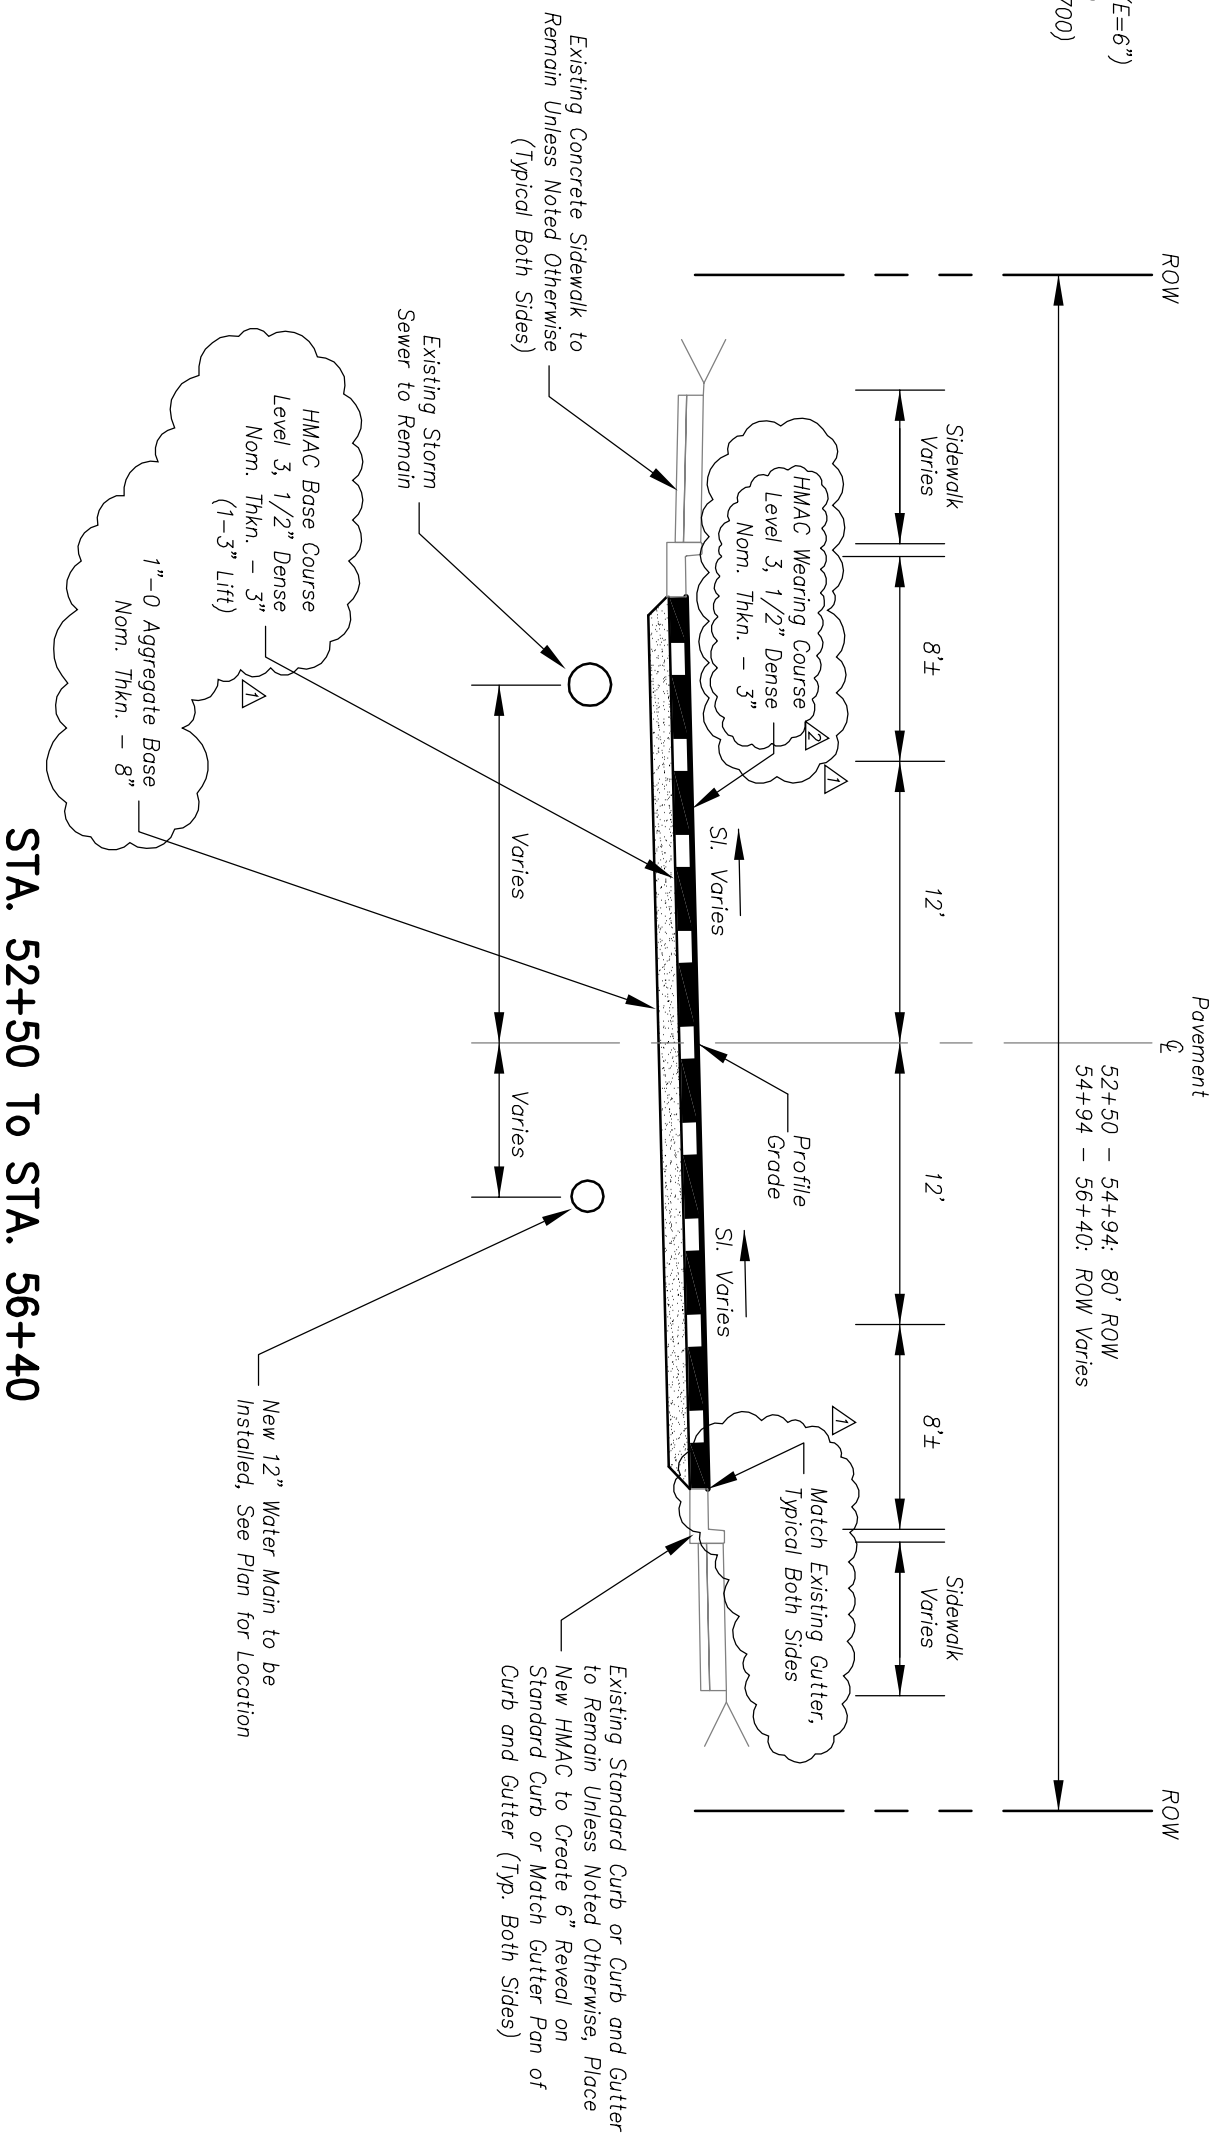

△ Addendum No. 2, June 10, 2009  
Wearing Course Notation 1/3"  
changed to 1/2"

△ Addendum No. 1, June 3, 2009

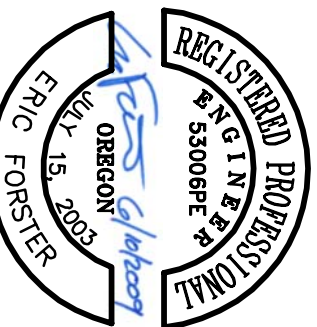

Renewal Date: 12/31/2009

**OREGON DEPARTMENT OF TRANSPORTATION**


**HWA**  
INC  
1201 NW WALL STREET, SUITE 100  
BEND, OREGON 97701  
PHONE: 541.389.9351 FAX: 541.388.5416

**5TH ST: SW GLACIER - JACKPINE (REDMOND) SEC.**  
THE DALLES - CALIFORNIA HIGHWAY, SPUR  
DESCHUTES COUNTY


Reviewed By: Eric Forster  
Designed By: Grant Hardgrave  
Drafted By: Grant Hardgrave

**TYPICAL SECTION**

SHEET NO. 2A

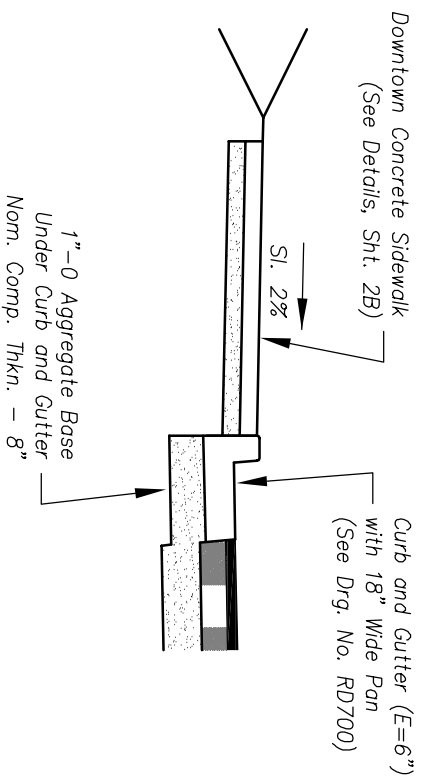

**New Curb and Sidewalk  
(Where Noted on Plans)**

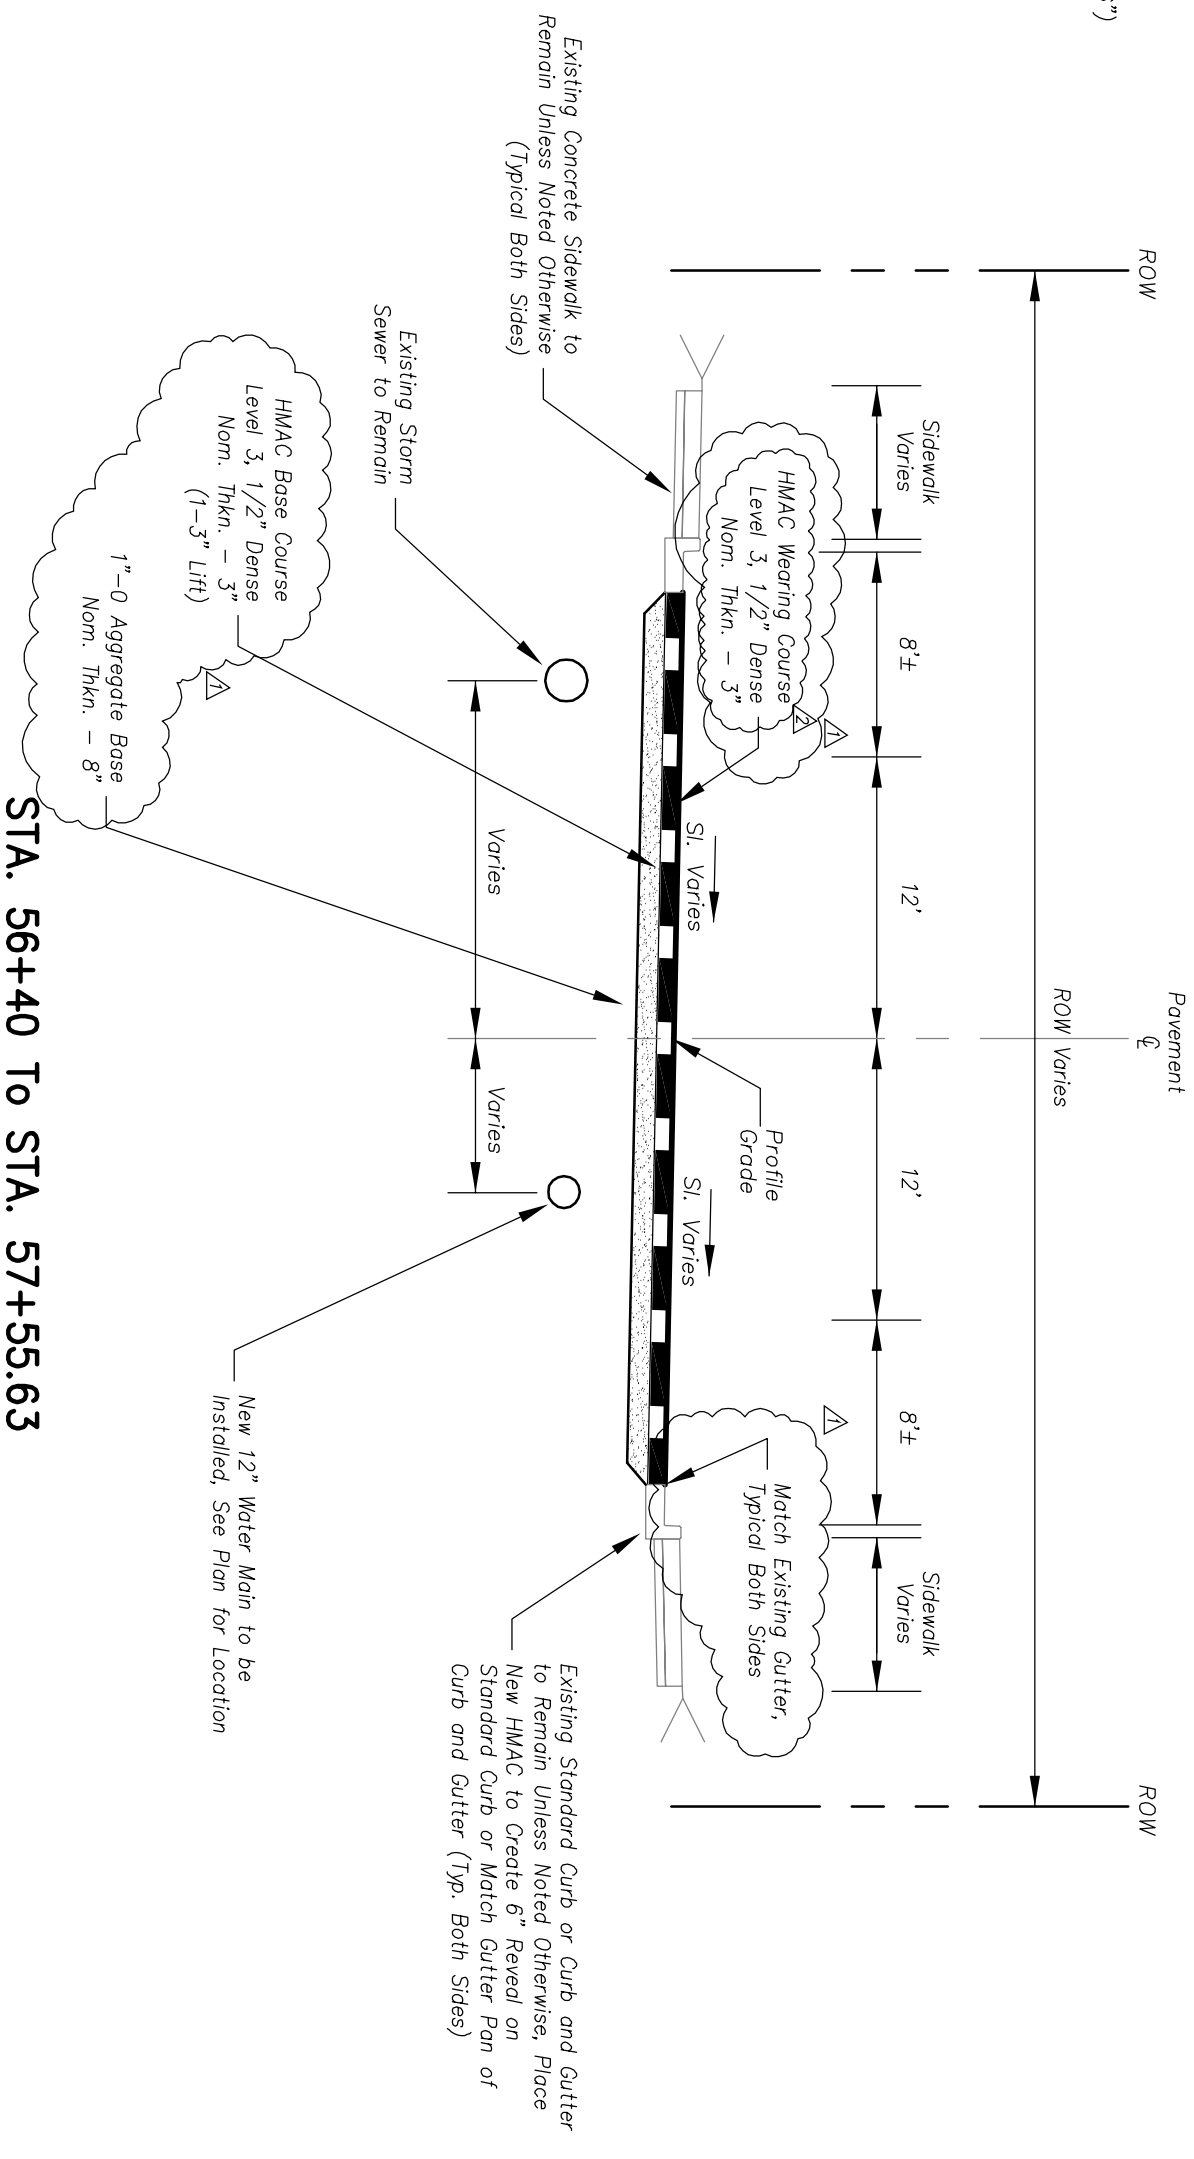

STA. 56+40 To STA. 57+55.63

Addendum No. 2, June 10, 2009  
 Wearing Course Notation 1/3"  
 changed to 1/2"  
 Addendum No. 1, June 3, 2009

**REGISTERED PROFESSIONAL**  
**BENGTIN & P**  
 53006PE  
 JULY 15, 2003  
 OREGON  
*Eric Forster*  
**ERIC FORSTER**  
 Renewal Date: 12/31/2009

**OREGON DEPARTMENT OF TRANSPORTATION**  
**HWA INC**  
 1201 NW WALL STREET, SUITE 100  
 BEND, OREGON 97701  
 PHONE: 541.389.9351 FAX: 541.388.5416  
**5TH ST: SW GLACIER - JACKPINE (REDMOND) SEC.**  
 THE DALLES - CALIFORNIA HIGHWAY, SPUR  
 DESCHUTES COUNTY  
 Reviewed By: Eric Forster  
 Designed By: Grant Hardgrave  
 Drafted By: Grant Hardgrave  
**TYPICAL SECTION**  
 SHEET NO. 2A-2