



Oregon

Theodore R. Kulongoski, Governor

Department of Transportation
Technical Services
Roadway Engineering Section
355 Capitol Street NE, Room 222
Salem, OR 97301-3871
Telephone 503-986-3714
FAX 503-986-3749

DATE: May 20, 2009

Addenda No. 1

TO: PLAN HOLDERS

PREPARED BY: Allen Hart

APPROVED BY: Marcum J. Cross P.E.

SUBJECT: OR39: Melrose – Portland (Klamath Falls) Section
Crater Lake Parkway
Klamath County
Paving, Signing & Signals Project
(Bids to be opened and read May 28, 2009)


The following changes are made to the Project Plans:

1. Plan sheets 2, 2A, 2B and 2B-2 are replaced with revised plan sheets 2, 2A, 2B and 2B-2.


These changes will be included in the Contract for this Project. It is understood that your Bid will be submitted accordingly.

_____:


Attachments: Revised Plan Sheets

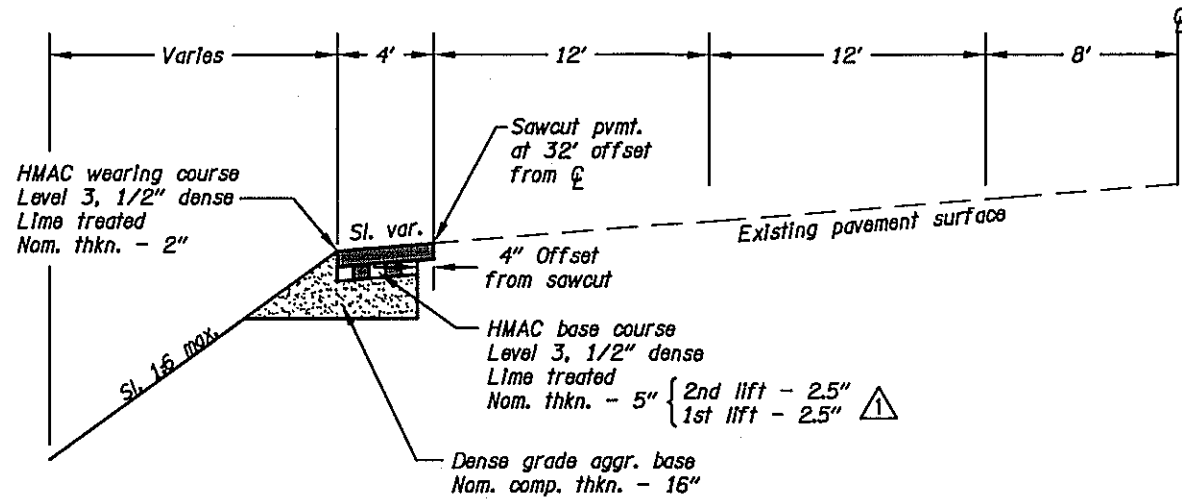

STA. 111+71.52 to STA. 112+34.29 (Left)

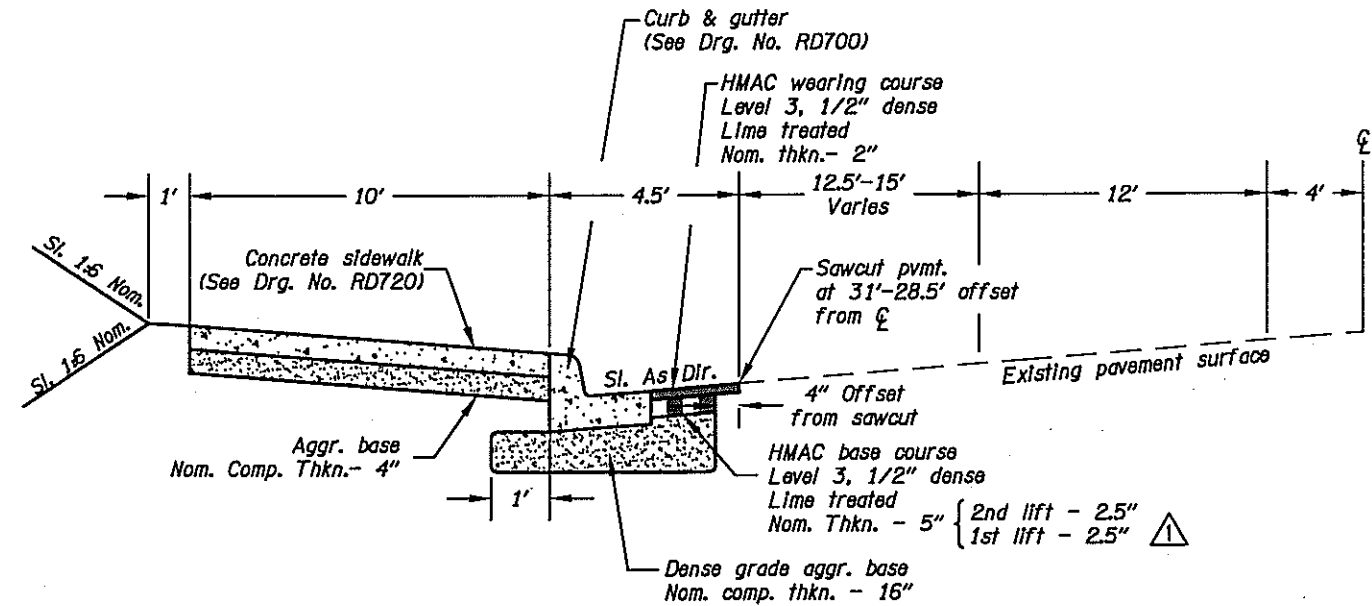

STA 117+09.41 TO 118+12.88 (Left)

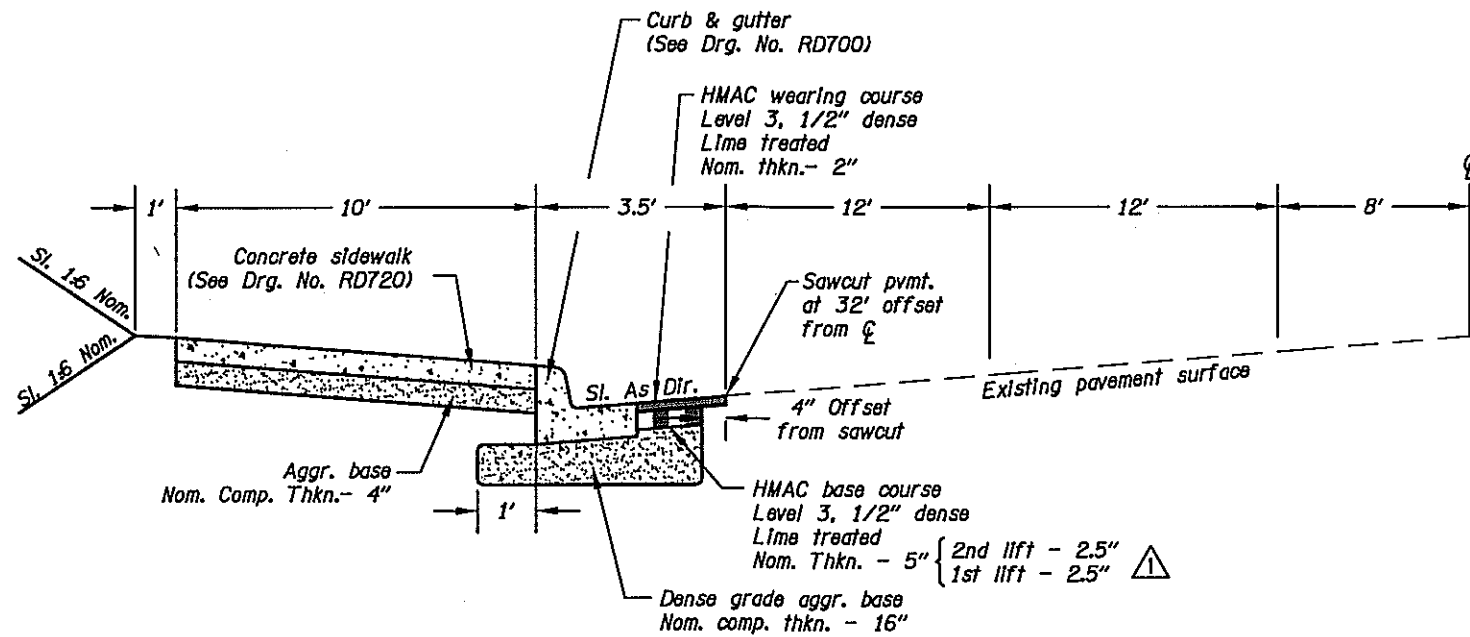

STA 112+34.29 TO 113+47.13 (Left)

No.	REVISION	DATE	BY
\triangle	Added Lift Thickness	05-14-09	M.D.C.
\triangle			


Notes:
1. Side slopes are shown as vert. to horiz.

OREGON DEPARTMENT OF TRANSPORTATION

REGION 4 TECHNICAL CENTER

**OR39: MELROSE - PORTLAND
(KLAMATH FALLS) SEC.**
CRATER LAKE PARKWAY
KLAMATH COUNTY

Reviewed By - Marcus D. Cross
Designed By - Marcus D. Cross
Drafted By - Brandon Smith

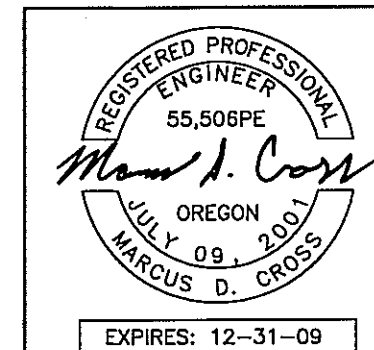


R-C **RHINE-CROSS GROUP, LLC**
ENGINEERING - SURVEYING - PLANNING
112 N 5th St - Suite 200 - P.O. BOX 909
KLAMATH FALLS, OREGON 97601


Phone: (541) 851-9405 Fax: (541) 273-9200 admin@rc-grp.com

TYPICAL SECTIONS

SHEET NO.
2

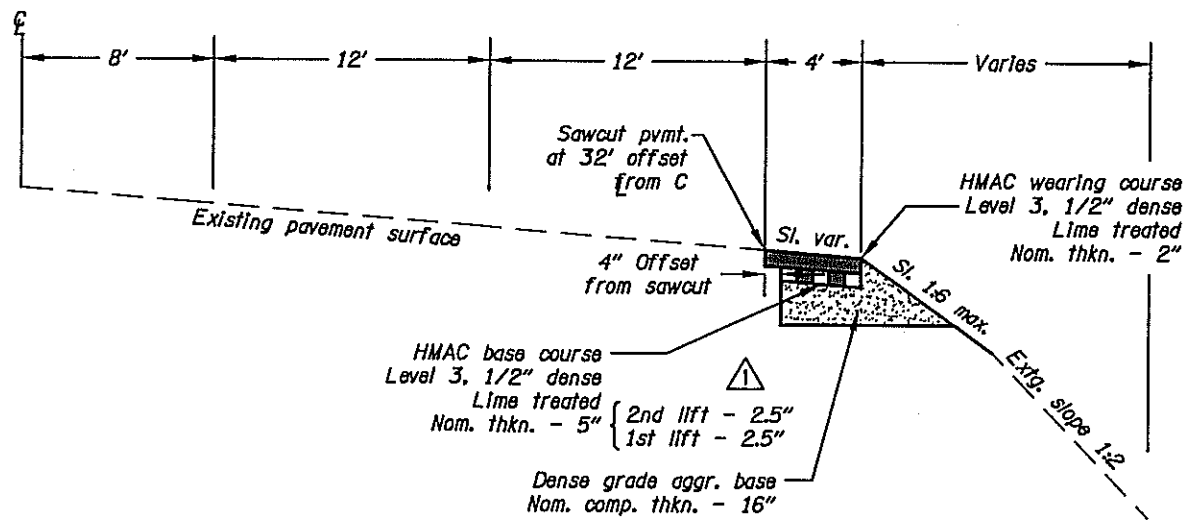

STA. 111+76.27 to STA. 112+33.70 (Right)

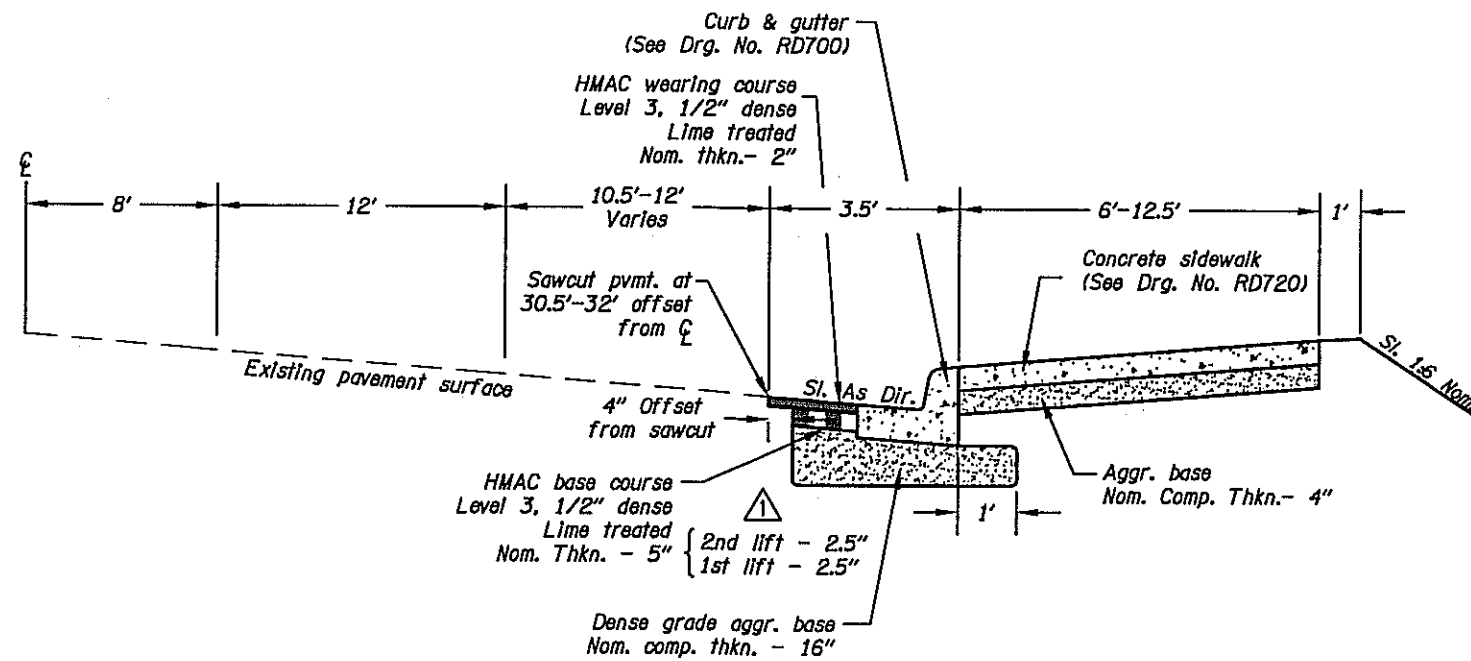


STA 112+33.70 TO 113+09.68 (Right)

No.	REVISION	DATE	BY
1	Added Lift Thickness	05-14-09	M.D.C.
2			

Notes:
1. Side slopes are shown as vert. to horiz.

R-C RHINE-CROSS GROUP LLC
 ENGINEERING - SURVEYING - PLANNING
 112 N 5th St - Suite 200 - P.O. BOX 909
 KLAMATH FALLS, OREGON 97601
 Phone: (541) 851-9405 Fax: (541) 273-9200 admin@rc-grp.com

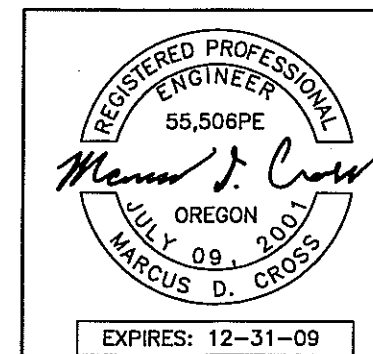

OREGON DEPARTMENT OF TRANSPORTATION





REGION 4 TECHNICAL CENTER

OR39: MELROSE - PORTLAND (KLAMATH FALLS) SEC.
 CRATER LAKE PARKWAY
 KLAMATH COUNTY

Reviewed By - Marcus D. Cross
 Designed By - Marcus D. Cross
 Drafted By - Brandon Smith

TYPICAL SECTIONS

SHEET NO. 2A

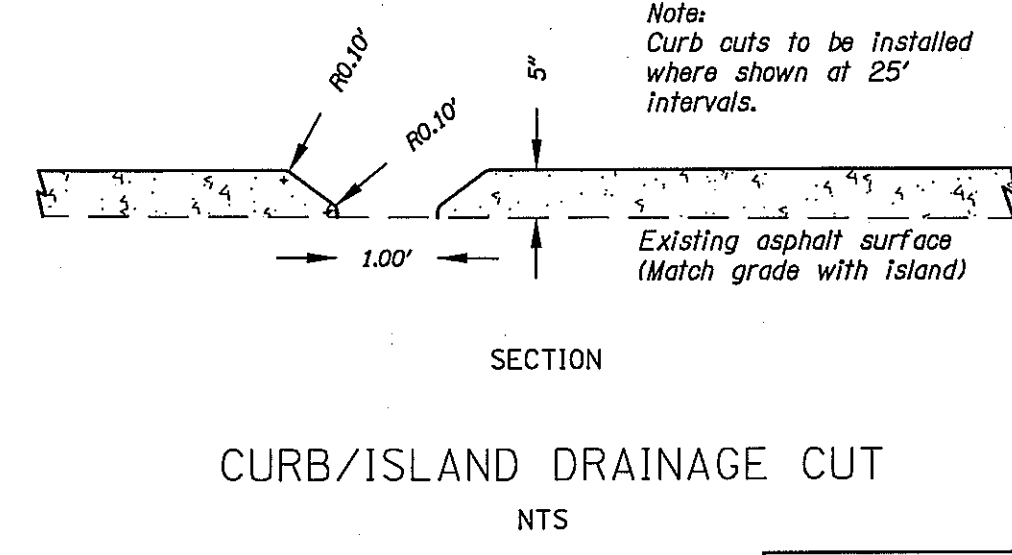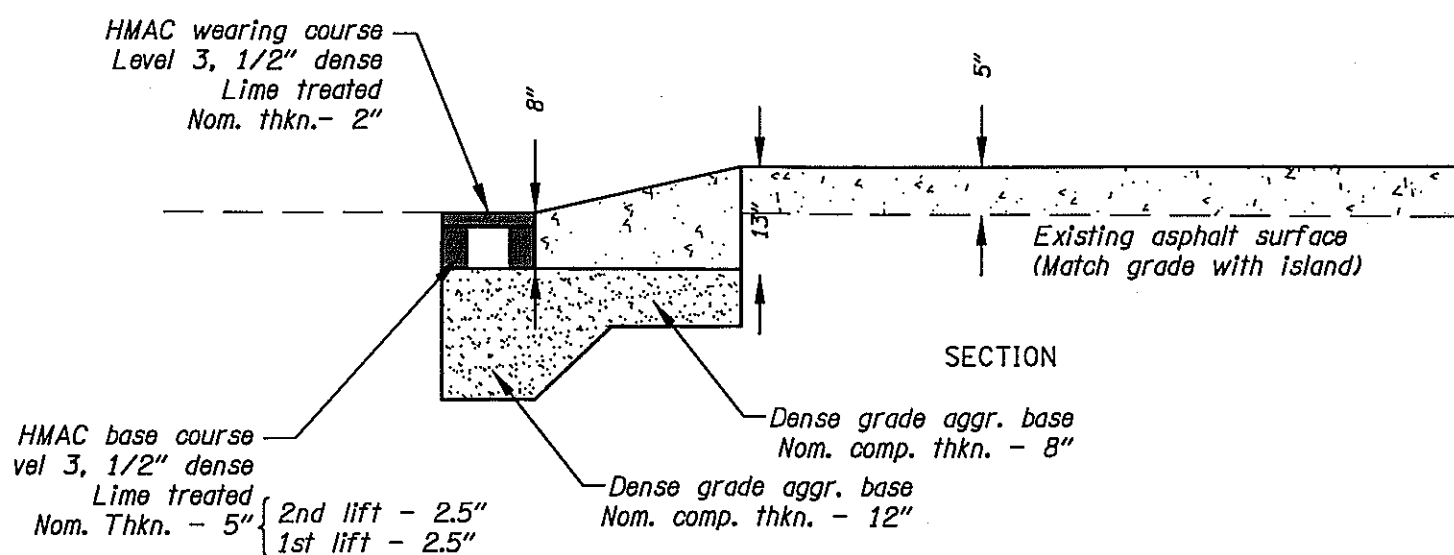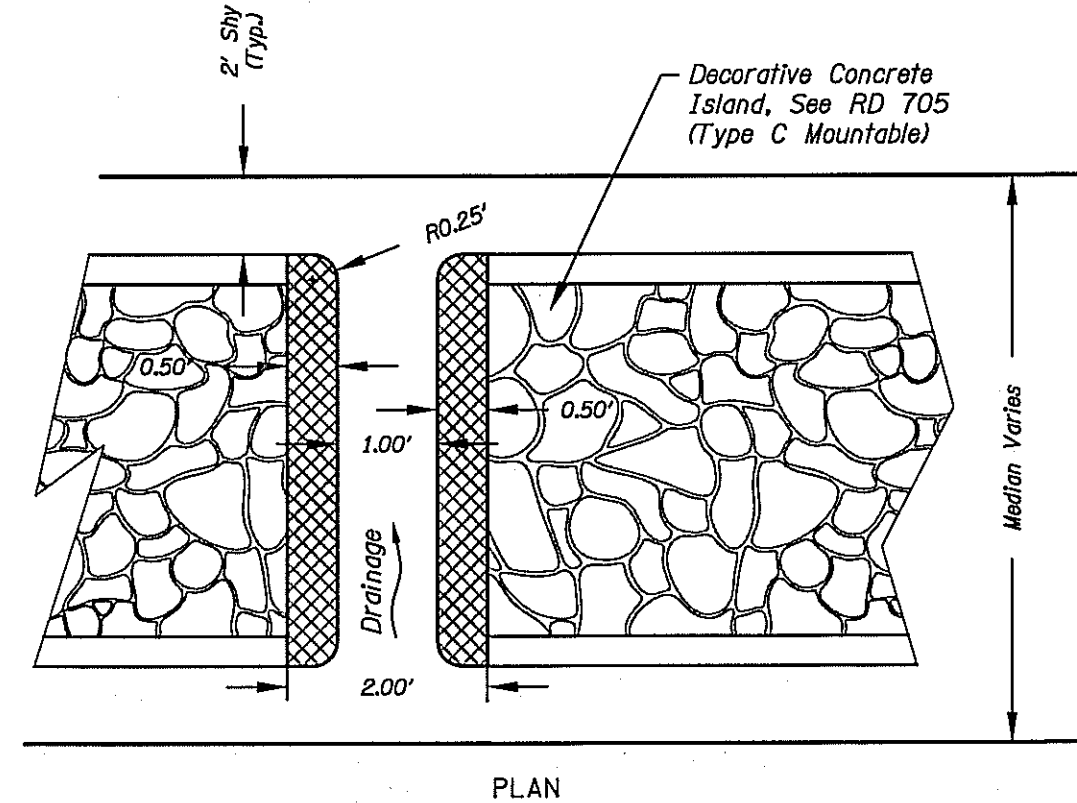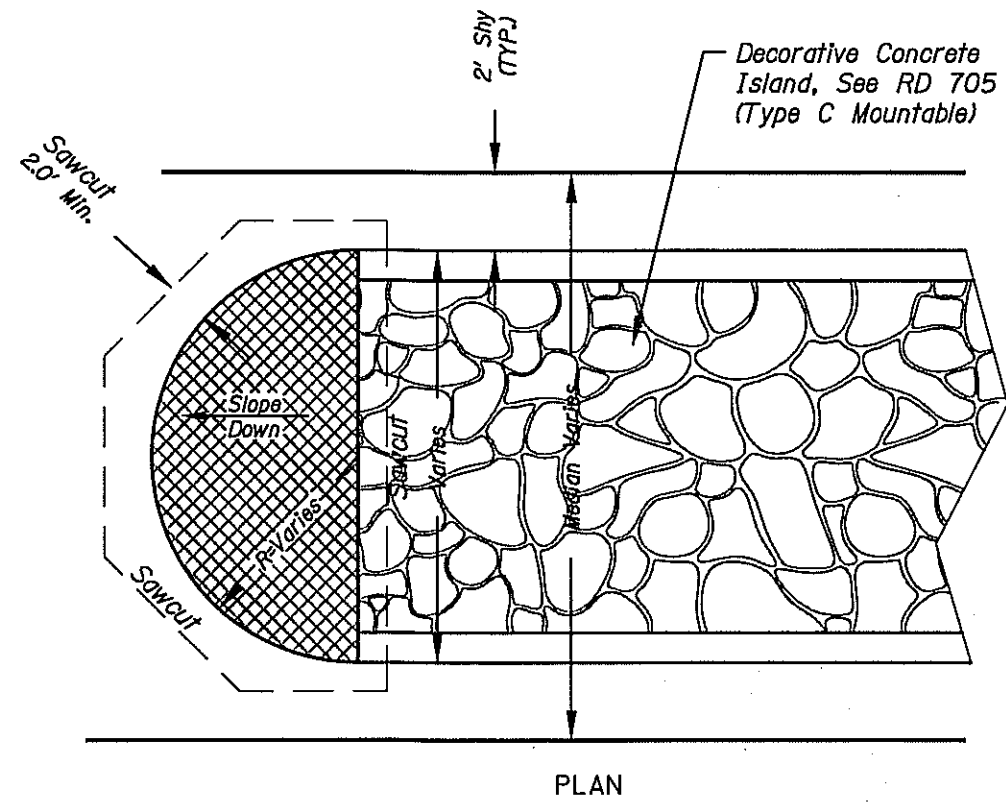

TRAFFIC ISLAND TERMINAL
NTS

CURB/ISLAND DRAINAGE CUT
NTS

No.	REVISION	DATE	BY
1	Added Lift Thickness	05-14-09	M.D.C.
2			

R-C RHINE-CROSS GROUP LLC
ENGINEERING - SURVEYING - PLANNING
112 N 5th St - Suite 200 - P.O. BOX 909
KLAMATH FALLS, OREGON 97601
Phone: (541) 851-9405 Fax: (541) 273-9200 admin@rc-grp.com

REGISTERED PROFESSIONAL ENGINEER
55,506PE
Marcus D. Cross
OREGON
JULY 09, 2001
MARCUS D. CROSS
EXPIRES: 12-31-09

OREGON DEPARTMENT OF TRANSPORTATION


REGION 4 TECHNICAL CENTER

OR39: MELROSE - PORTLAND (KLAMATH FALLS) SEC.
CRATER LAKE PARKWAY
KLAMATH COUNTY


Reviewed By - Marcus D. Cross
Designed By - Marcus D. Cross
Drafted By - Brandon Smith

DETAILS

SHEET NO.
2B

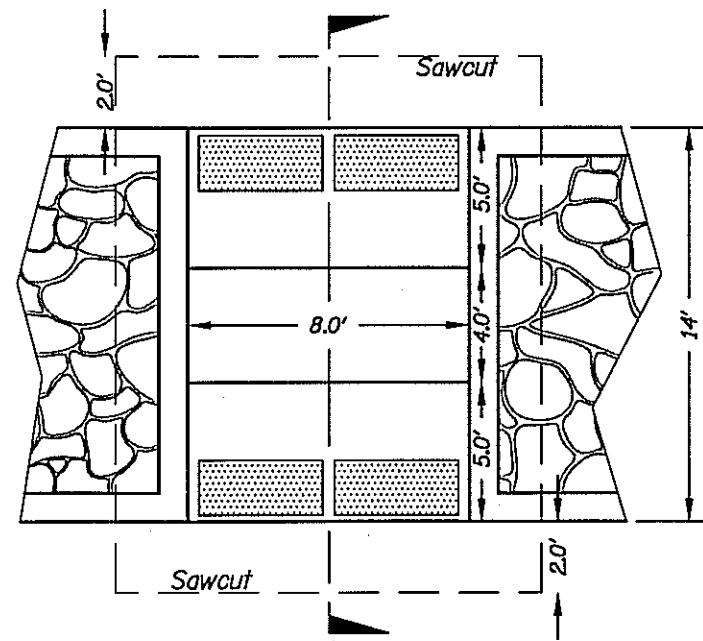

PLAN

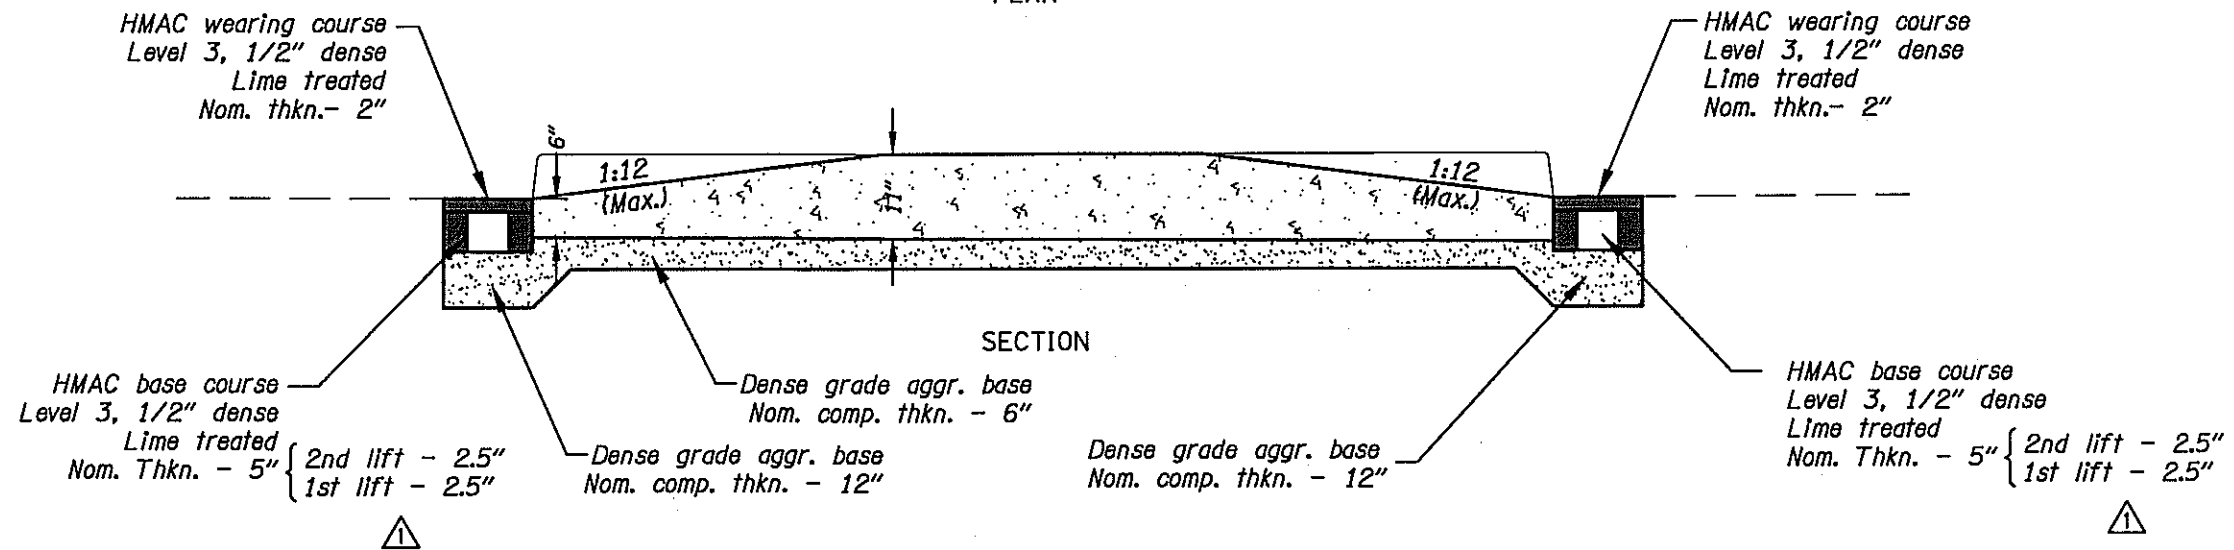

SECTION

PEDESTRIAN RAMP
THRU MEDIAN ISLAND
NTS


No.	REVISION	DATE	BY
△	Added Lift Thickness	05-14-09	M.D.C.
△			

OREGON DEPARTMENT OF TRANSPORTATION

REGION 4 TECHNICAL CENTER

**OR39: MELROSE - PORTLAND
(KLAMATH FALLS) SEC.**
CRATER LAKE PARKWAY
KLAMATH COUNTY

Reviewed By - Marcus D. Cross
Designed By - Marcus D. Cross
Drafted By - Brandon Smith

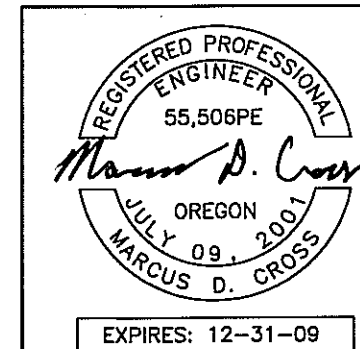

EXPIRES: 12-31-09

R-C **RHINE-CROSS GROUP, LLC**
ENGINEERING - SURVEYING - PLANNING
112 N 5th St - Suite 200 - P.O. BOX 909
KLAMATH FALLS, OREGON 97601

Phone: (541) 851-9405 Fax: (541) 273-9200 admin@rc-grp.com

DETAILS

SHEET NO.
2B-2