



Oregon

Theodore R. Kulongoski, Governor

Department of Transportation
Technical Services
Roadway Engineering Section
355 Capitol Street NE, Room 222
Salem, OR 97301-3871
Telephone 503-986-3714
FAX 503-986-3749

DATE: November 2, 2009

Addenda No. 1

TO: PLAN HOLDERS

PREPARED BY:

APPROVED BY:

P.E.

SUBJECT: US 101: Tuttle Creek Culvert Section
Oregon Coast Highway
Curry County
Grading, Drainage, Structures Project
(Bids to be opened and read November 12, 2009)

The following change is made to the Project Special Provisions:

Subsection 00410.00 Scope - The following paragraph is added after the paragraph that begins "This work consists":

Geotechnical engineering and engineering geology reports have been prepared for this project. These reports contain information including, but not limited to, condition, internal dimensions, ovality of culvert and photographs. These reports are available at the Project Manager's office.


The following change is made to the Project Plans:

Plan sheet 2B is replaced with revised plan sheet 2B.

These changes will be included in the Contract for this Project. It is understood that your Bid will be submitted accordingly.

mg:PC

Attachments: Revised Plan Sheet

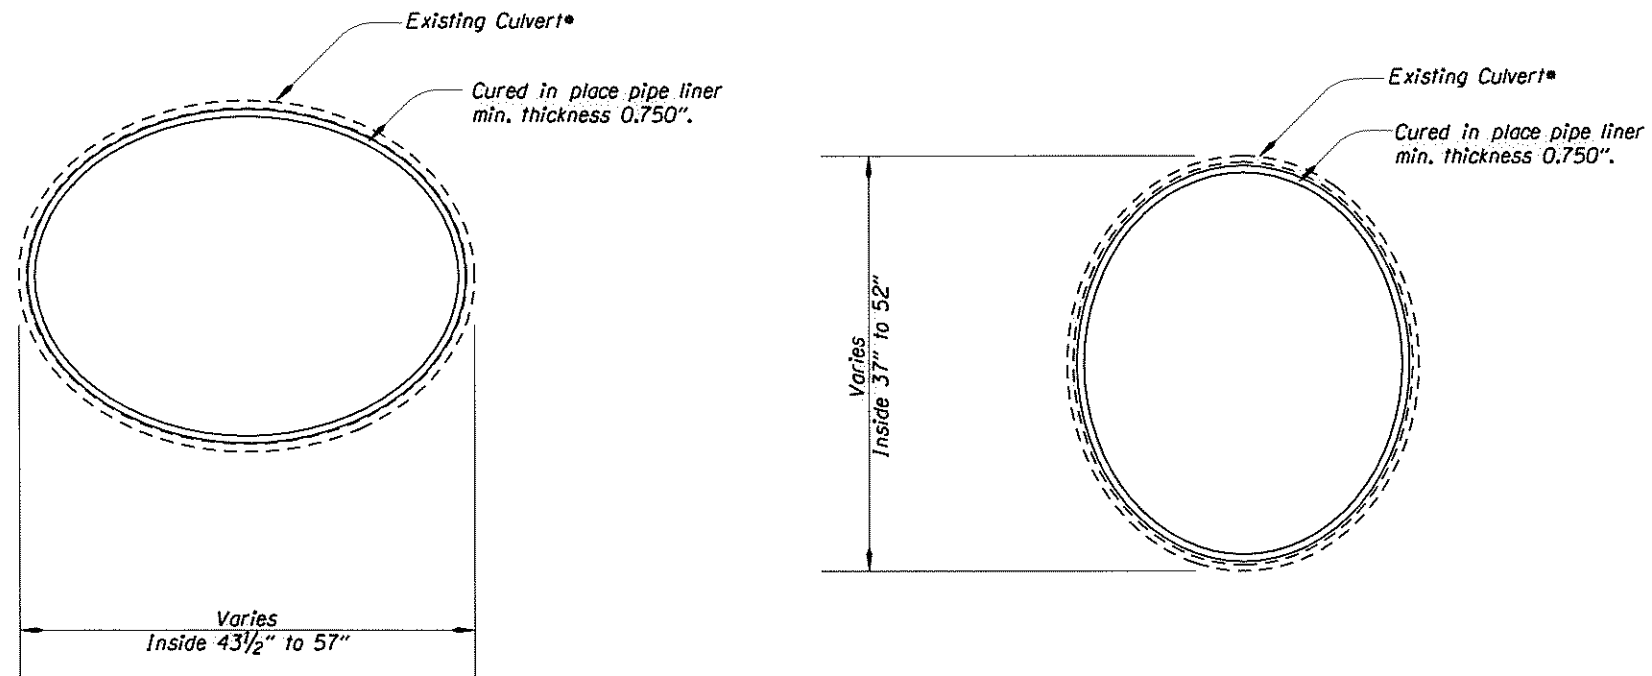


⚠ CURED IN PLACE PIPE LINING DETAIL
N.T.S.

Culvert Type	Location ("C" Line Station)	Vertical Inside Dim. Variation (Inches)	Horizontal Inside Dim. Variation (Inches)
Structural Plate Pipe	0+00 - 0+74	41.5 - 52.0	43.5 - 52.0
Bolt Together Rings	0+74 - 1+75	43.0 - 46.0	45.0 - 47.0
Structural Plate Pipe	1+75 - 3+60	37.0 - 51.0	44.0 - 57.0

* 48" Culvert Varies In Dimension Throughout Entire Culvert. Culvert Is A Structural Plate Pipe From Sta."C" 0+00 to Sta."C" 0+74 And Sta."C" 1+75 to Sta."C" 3+60. Culvert Consists Of Bolt Together Rings From Sta."C" 0+74 to Sta."C" 1+75 With A Concrete Lined Bottom That Has Been Worn Through.

No.	DATE	REVISIONS	BY
⚠	10-12-09	REVISED DETAIL TO SHOW VERTICAL AND HORIZONTAL OVALITY SEPERATLEY	P.CASTRO

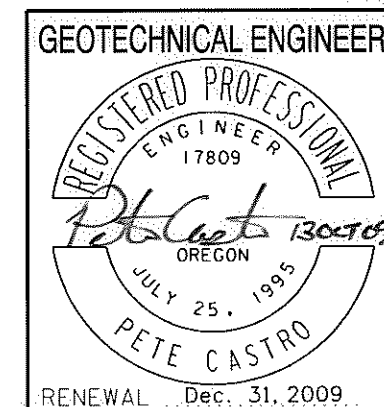

OREGON DEPARTMENT OF TRANSPORTATION	
REGION 3 - TECHNICAL CENTER	
US 101: TUTTLE CREEK CULVERT OREGON COAST HIGHWAY CURRY COUNTY	
Reviewed By - Pete Castro Designed By - Josh Lonie/Pete Castro Drafted By - Josh Lonie	STRUCTURE NO. BDS DWG. NO. SHEET NO. 2B
DETAILS	