
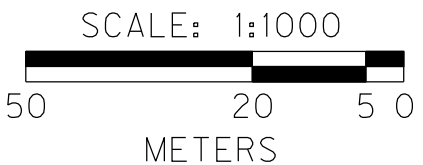


NE<sup>1</sup>/<sub>4</sub>SW<sup>1</sup>/<sub>4</sub> Sec. 4, T. 3 S., R. 38 E., W.M.


SKETCH MAP  
PROJ. NO. 7110

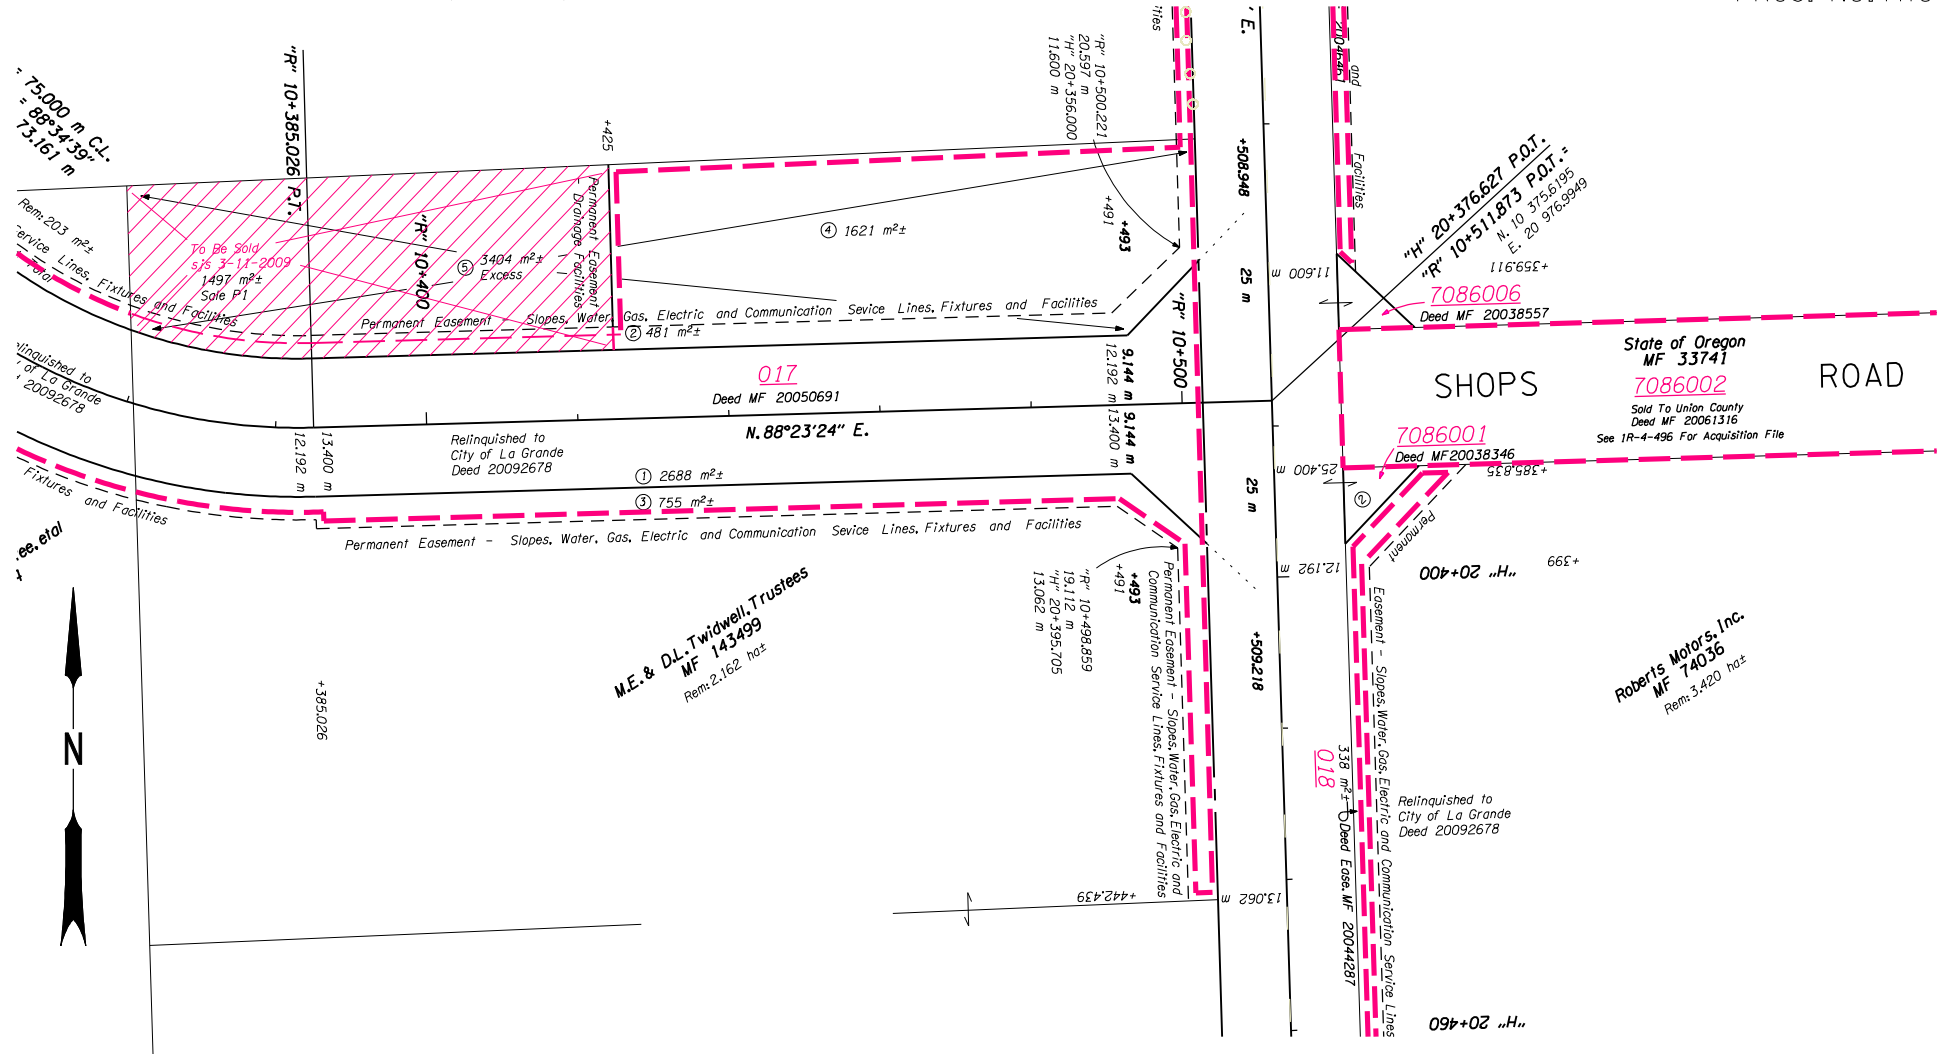

OREGON DEPARTMENT OF TRANSPORTATION	
Purpose	Proposed Sale
Section	La Grande Corridor Improvements (Phase I) Sec.
Highway	Wallowa Lake
County	Union
Scale : 1:1000	Date : October 2009
SEE: Drawing 10B-18-32	

NE<sup>1</sup>/<sub>4</sub>SW<sup>1</sup>/<sub>4</sub> SEC. 4, T. 3 S., R. 38 E., W.M.

SCALE 1:500

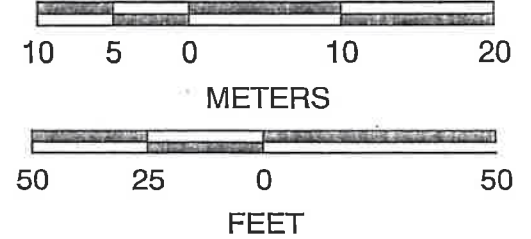

$R = 75.000 \text{ m C.L.}$   
 $\Delta = 88^\circ 34' 39''$   
 $T = 73.161 \text{ m}$

"R" 10+385.026 P.T.

"R" 10+400

+425

**ACTIVE COPY**

THE R/W SHOWN ON THIS MAP  
 MAY LATER BE REVISED TO  
 SUPPORT PROJECT DESIGN  
 CHANGES OR OTHER NEEDS  
 RIGHT OF WAY ENGINEERING

To Be Sold  
 4/12/07 REB

① 1497 m<sup>2</sup>±

Perm. Ease. - Slopes, Water, Gas, Electric and Comm. Service Lines, Fixtures and Facilities

② 196 m<sup>2</sup>±


017B

Mulholland Drive

N. 88°23'24" E.


Perm. Ease. - Slopes, Water, Gas, Electric and Communication Service Lines, Fixtures and Facilities

OREGON DEPARTMENT OF TRANSPORTATION

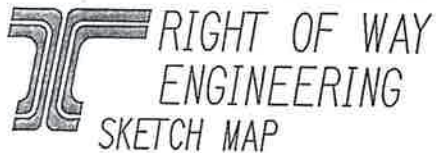


Section	La Grande Corridor Improvements (Phase I)	Scale	1:500
Highway	Wallowa lake	Date	October, 2009
County	Union	File	7110017B
Purpose	Surplus Sale	See Drawing 10B-18-32	

THIS MAP WAS PREPARED FOR ASSESSMENT PURPOSE ONLY

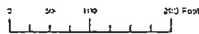

N.E. 1/4 S.W. 1/4 SEC. 4 T.3S. R.38E. W.M.  
UNION COUNTY  
1" = 100'

03S38E04CA  
LA GRANDE  
CANCELLED

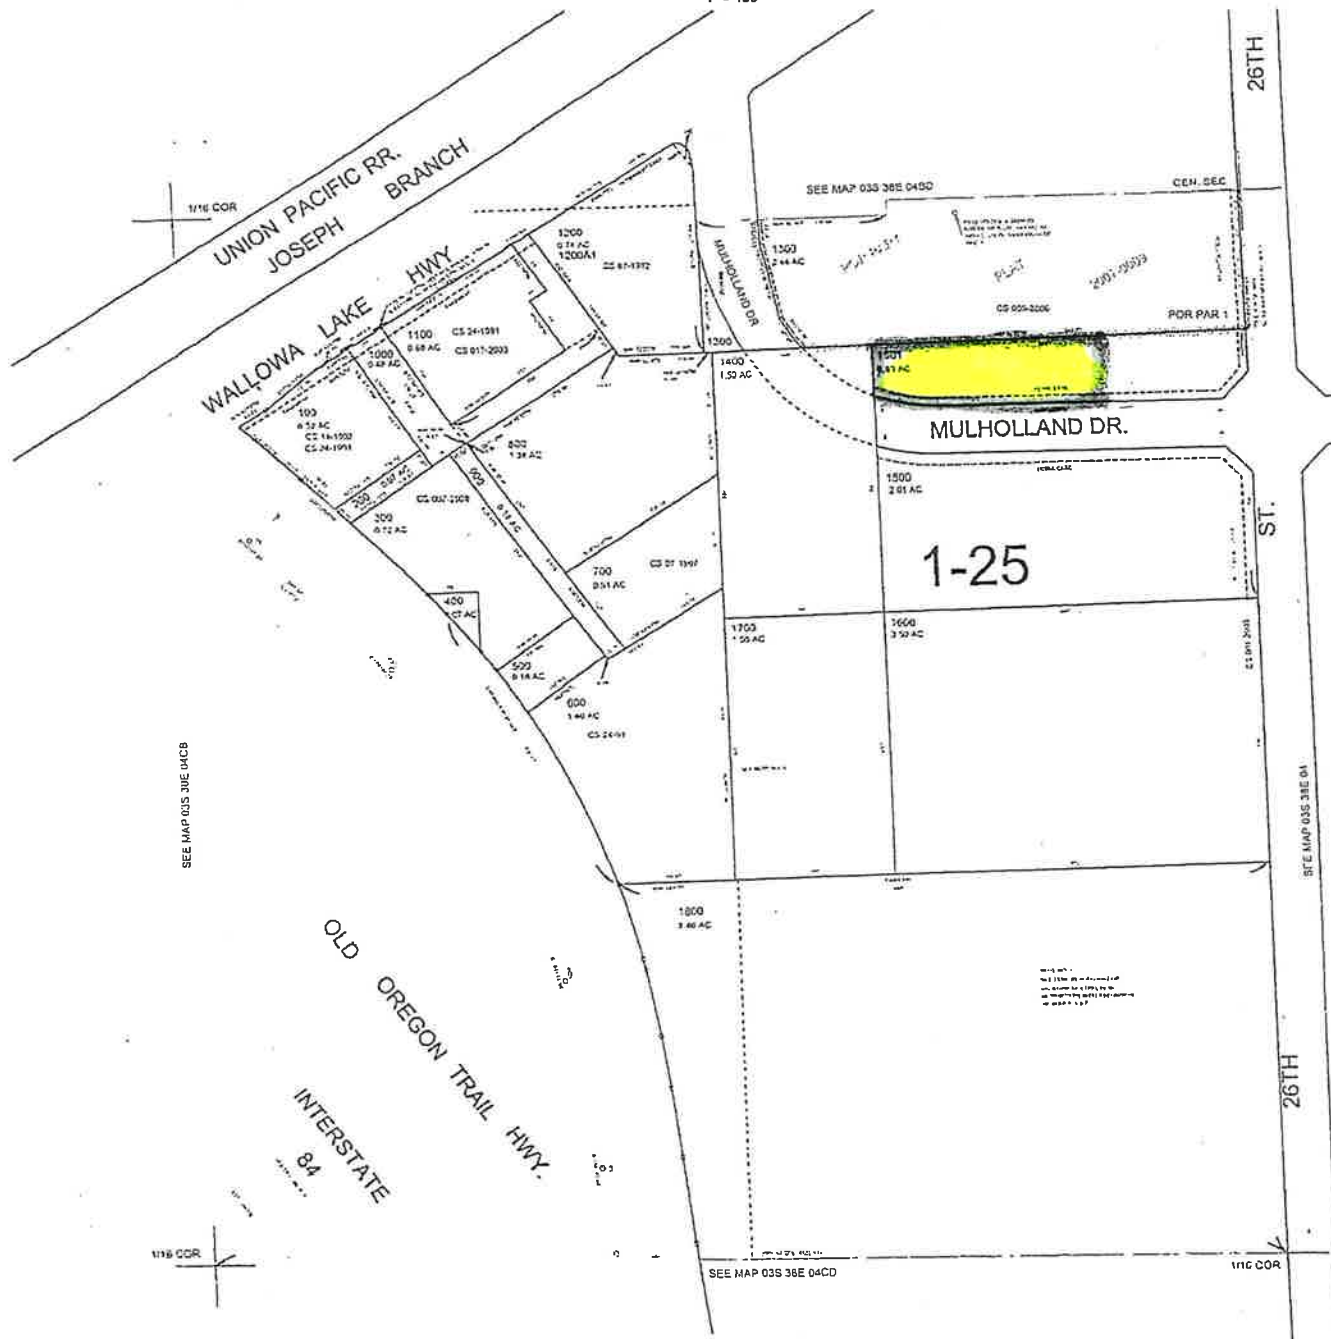

SEE MAP 03S 38E 04CB

SEE MAP 03S 38E 04

SEE MAP 03S 38E 04CD

Revised 9C  
4/18/2008

LA GRANDE  
03S38E04CA