



SEC. 15, T. 18 S., R. 2 W., W.M.

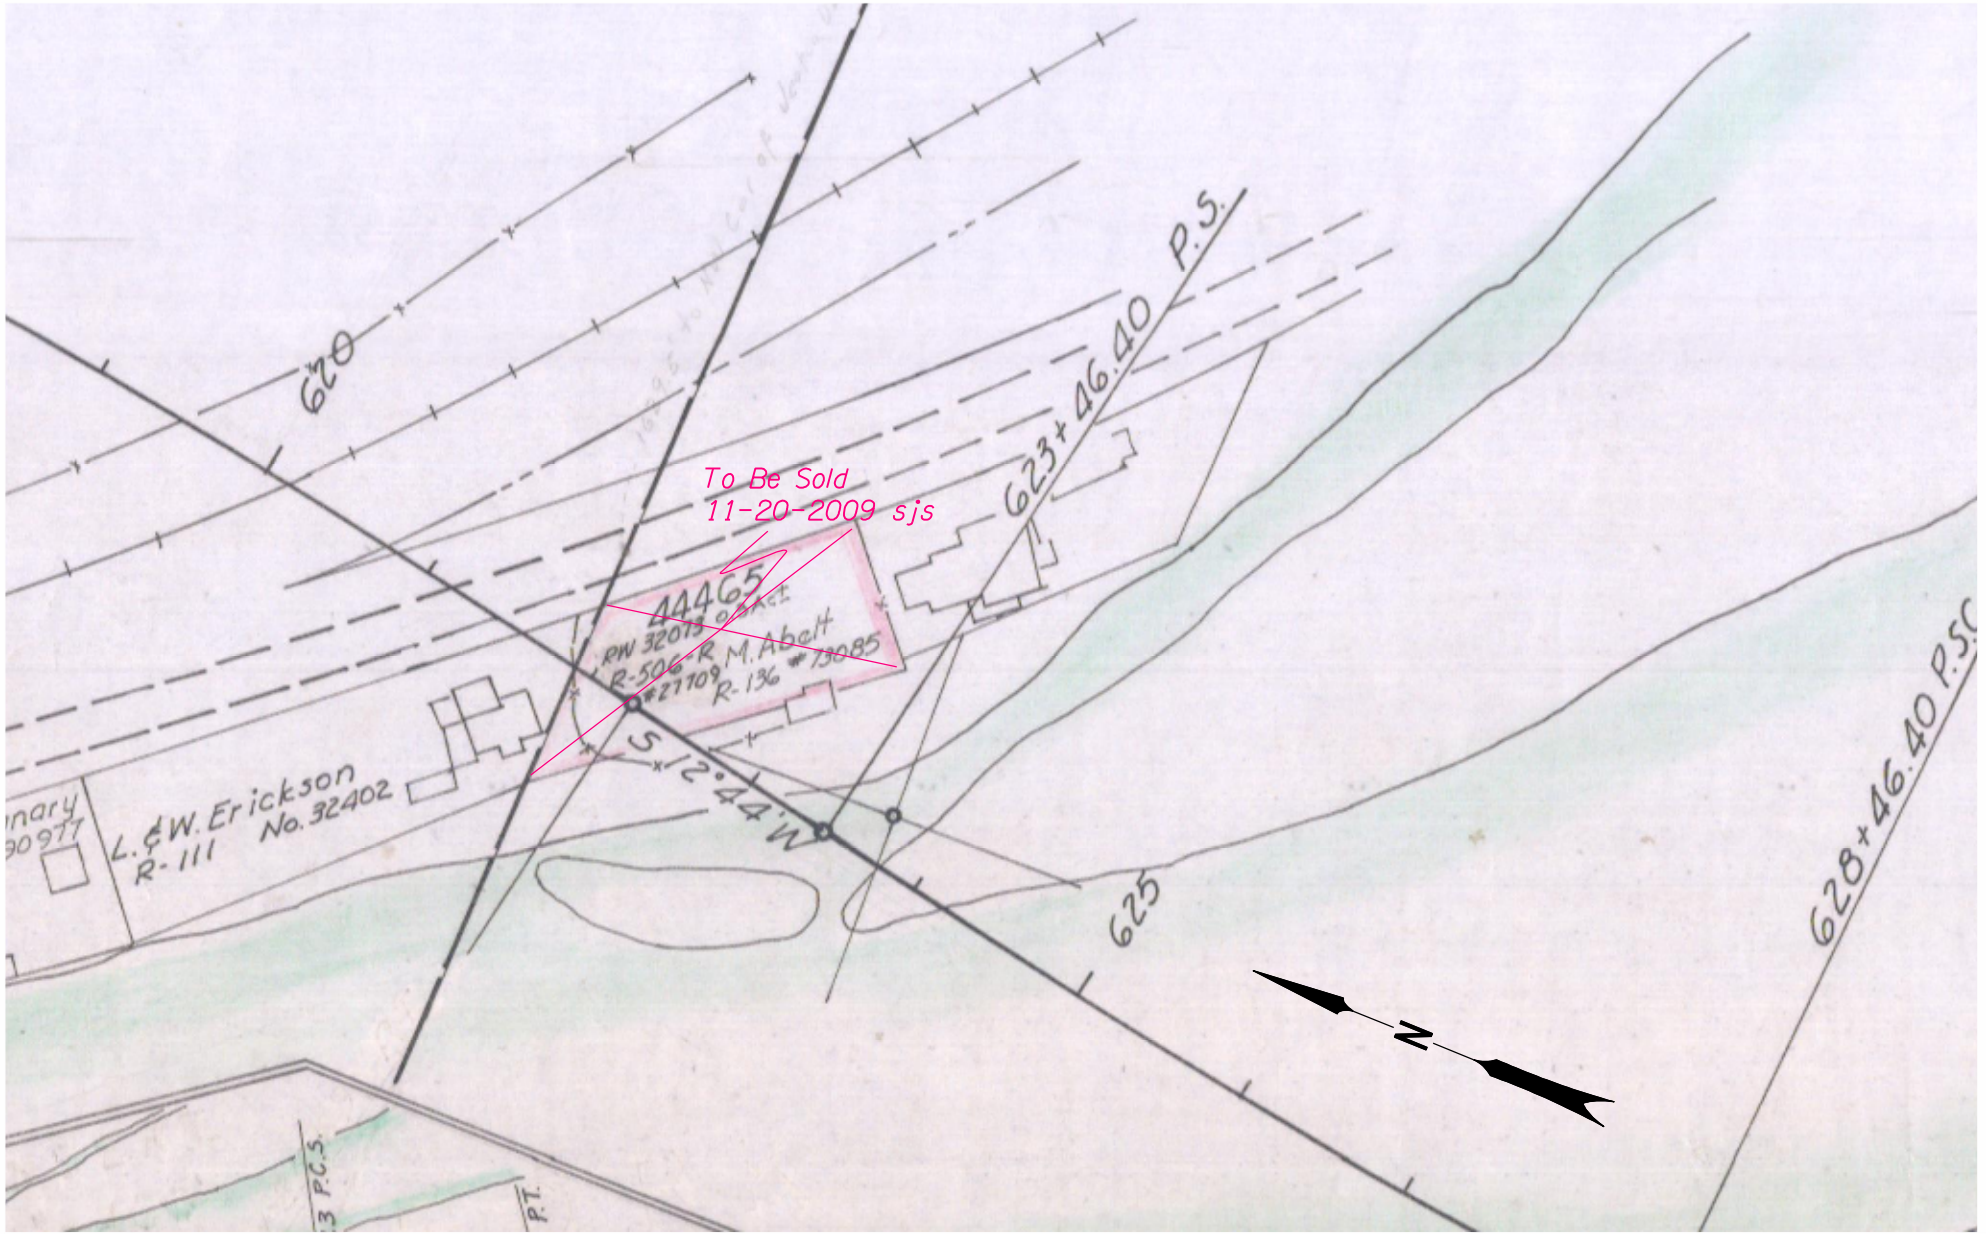

OREGON DEPARTMENT OF TRANSPORTATION

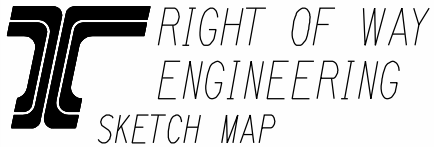

Section

*McKenzie Hwy - Jasper*

Scale

*1" = 100'*

Highway

*Springfield - Creswell No. 222*

Date

*Nov. 2009*

County

*Lane*

File

*44465*

Purpose

*Proposed Sale*

*See Drawing 9B-8-16*