
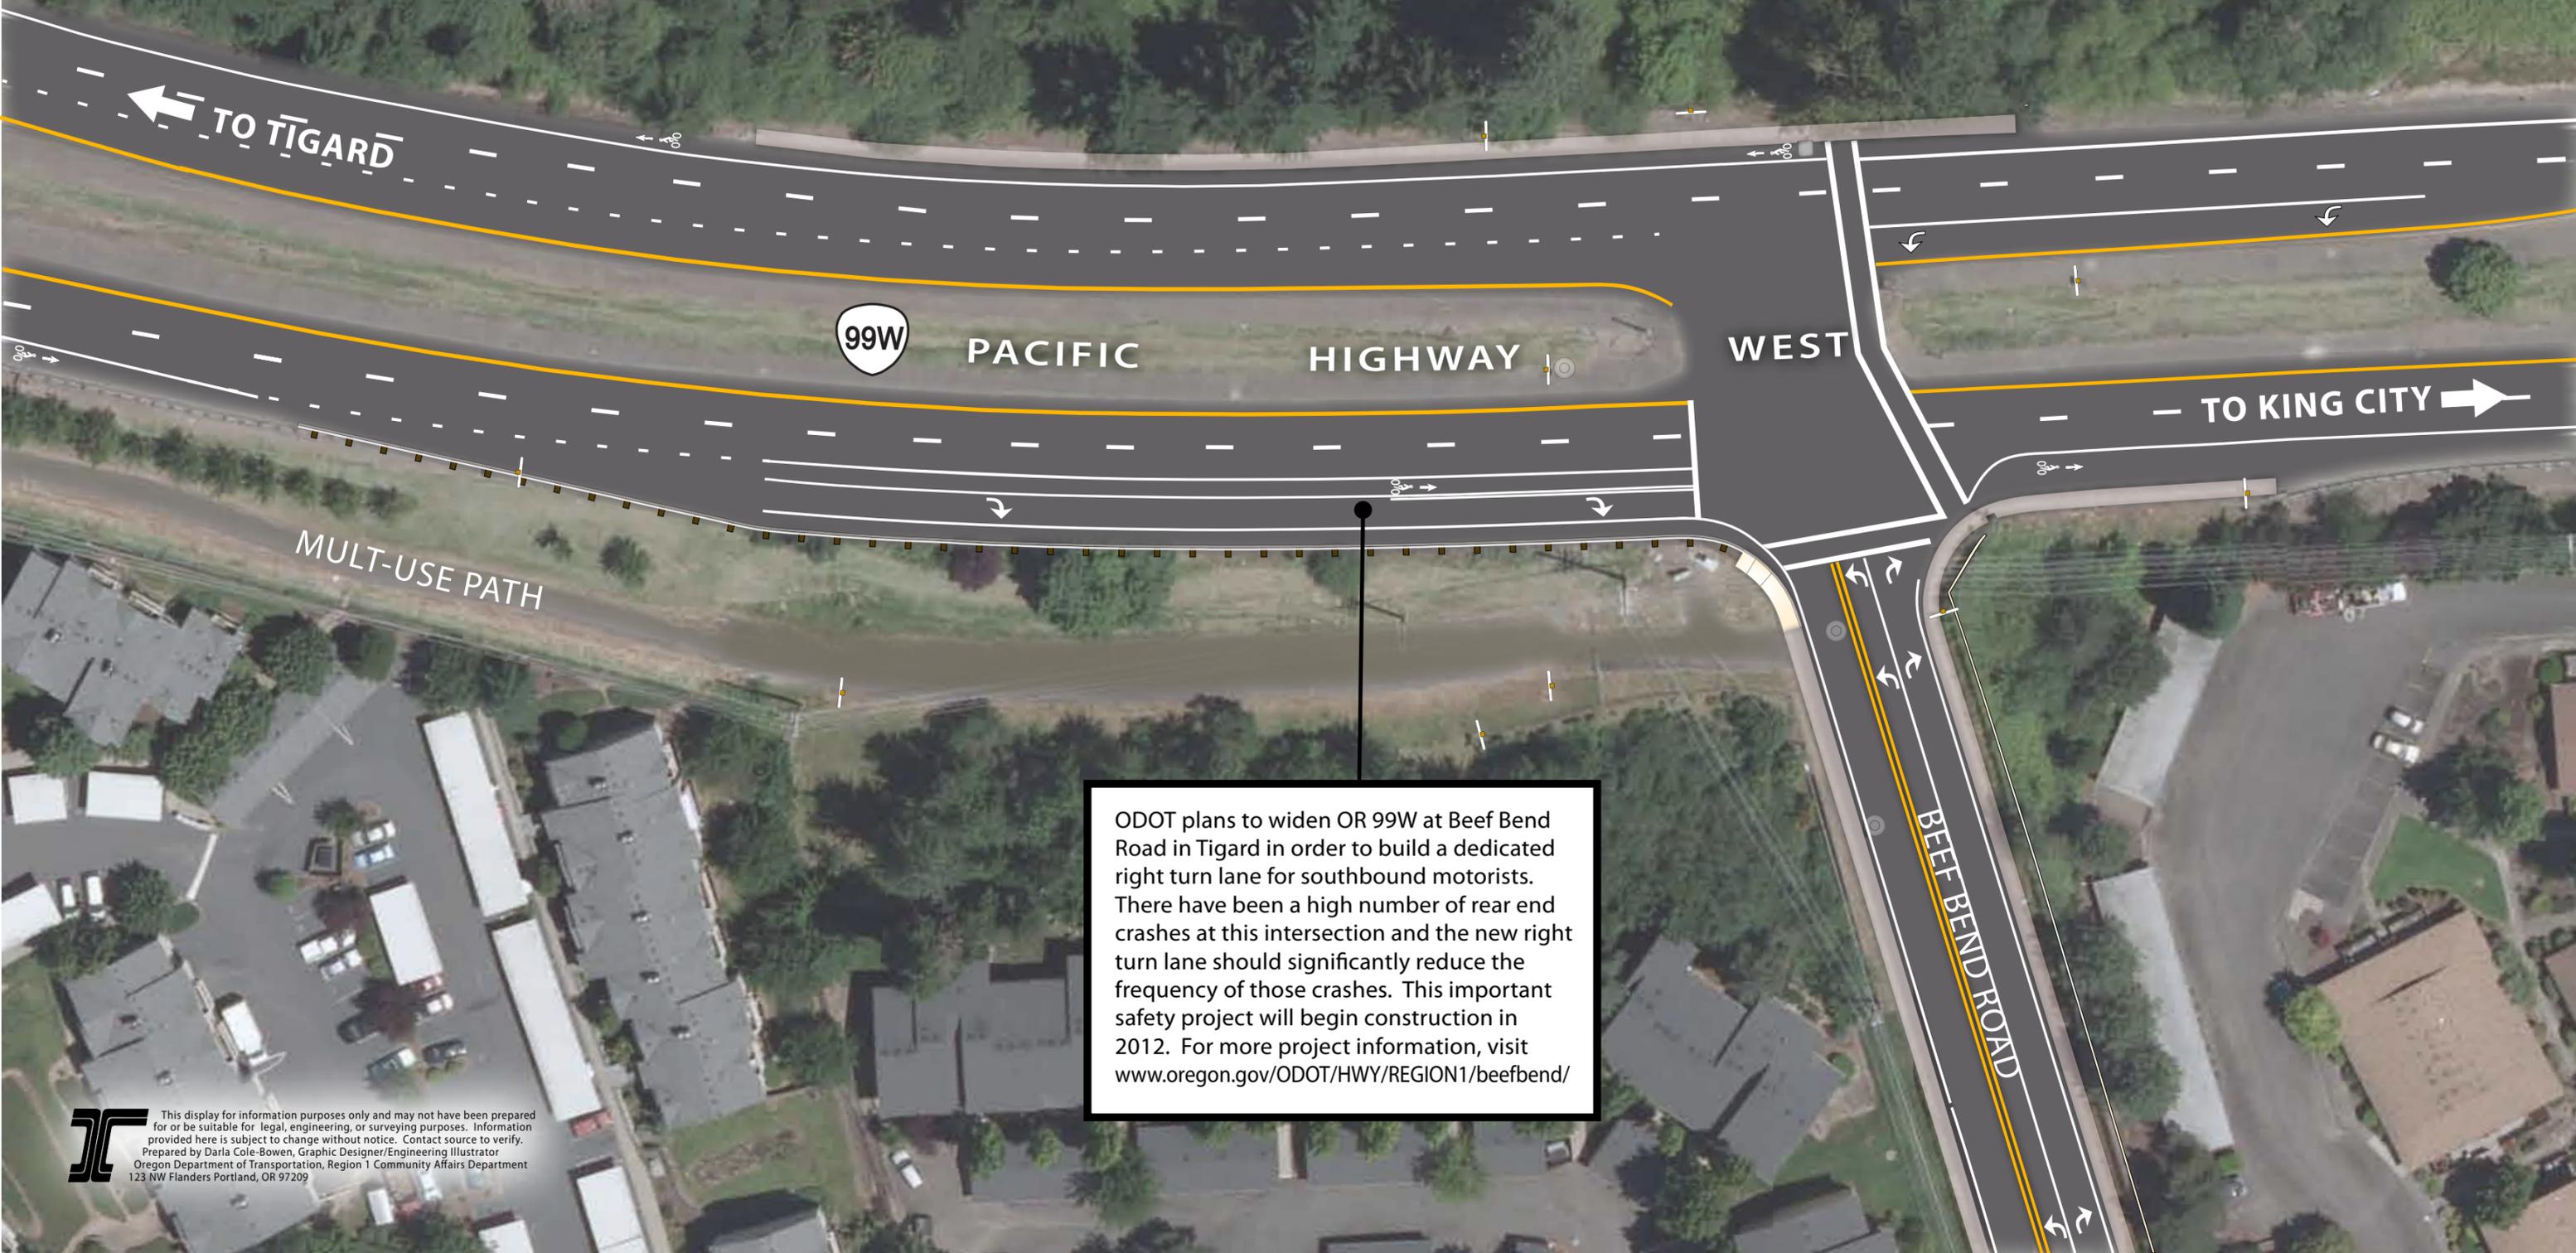


OR99W at Beef Bend Road
Safety Project

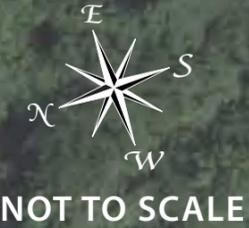

ODOT plans to widen OR 99W at Beef Bend Road in Tigard in order to build a dedicated right turn lane for southbound motorists. There have been a high number of rear end crashes at this intersection and the new right turn lane should significantly reduce the frequency of those crashes. This important safety project will begin construction in 2012. For more project information, visit www.oregon.gov/ODOT/HWY/REGION1/beefbend/