


PARTIAL PLAN - TOWER 6

Scale: 1/4" = 1'-0"

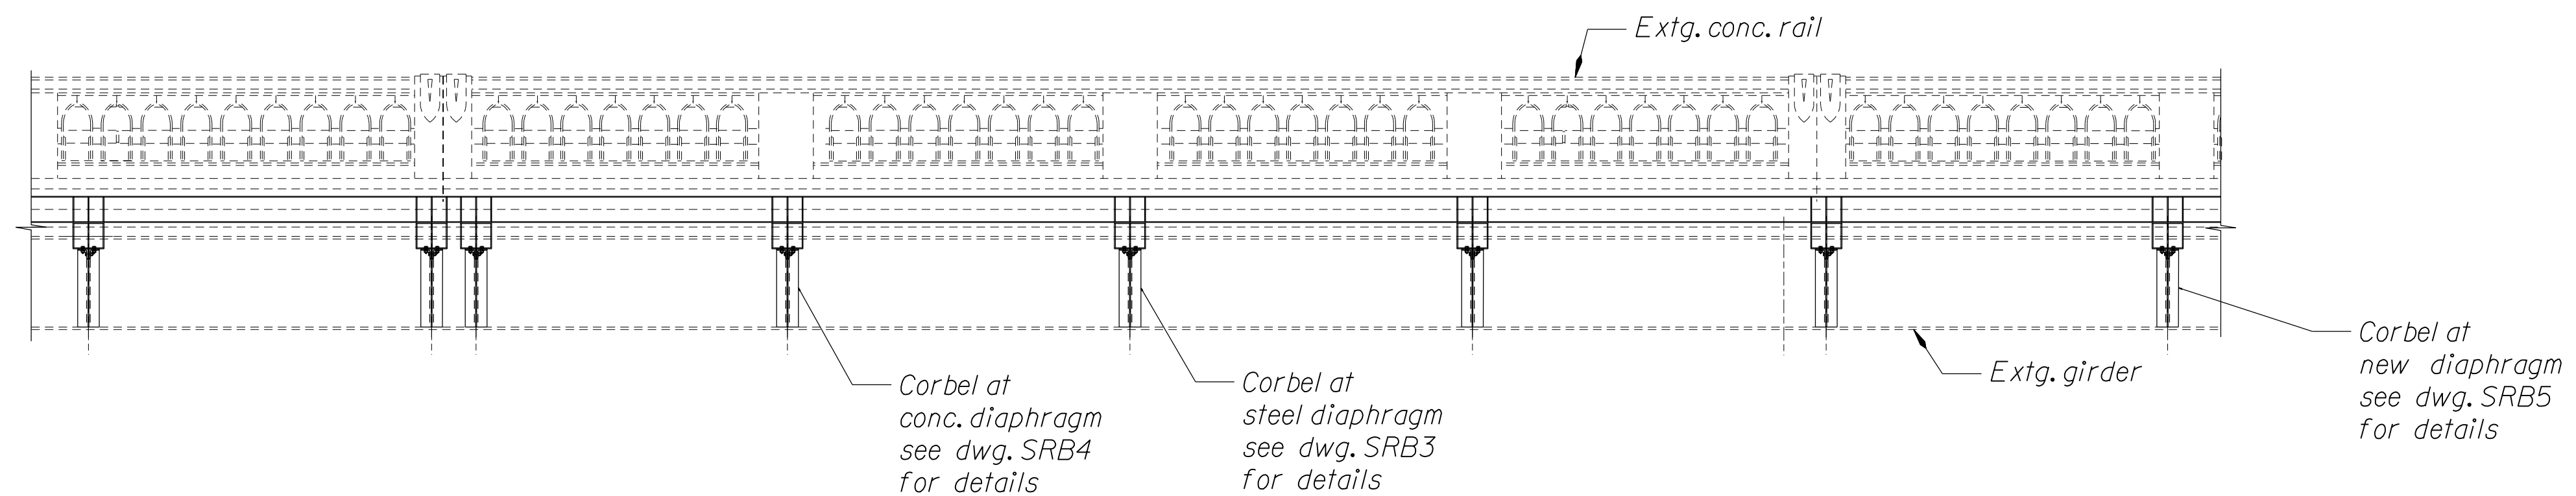

PARTIAL ELEVATION - TOWER 6

Scale: 1/4" = 1'-0"

NOTE:
Field verify all dimensions.

	DATE	REVISION	BY	DRAFTER: Sandra Gish			STRUCTURE NO. 02311	NECARNEY CREEK, HWY. 9 (SAM REED) RAIL REPAIR OREGON COAST HWY. (M.P. 39.53) TILLAMOOK COUNTY	SHEET 1 OF ??
				DESIGNER: Richard E. Hart, P.E.			CHECKER: Ronald Merle Blacketer, P.E.		DATE APR 2009
				CHECKER: Chris Terrell		REGION 2 TECH CENTER	CALC. BOOK ---	TOWER 6 RAIL REPAIR	SRB2