


OR 126 Expressway Management Plan: Phase 2


ASSUMES ADDITIONAL IMPROVEMENTS INCLUDING:

- Dual WB Right-Turn Lanes at EB Ramp Terminal
- Four-Lane Bridge Section

OR126 / 52ND
CONCEPT B5
PARTIAL CLOVERLEAF

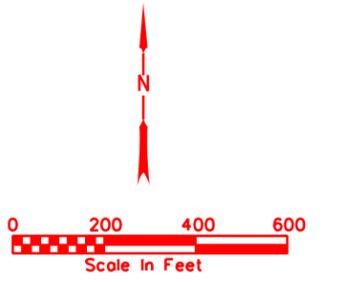

Concept Advanced for Future Evaluation

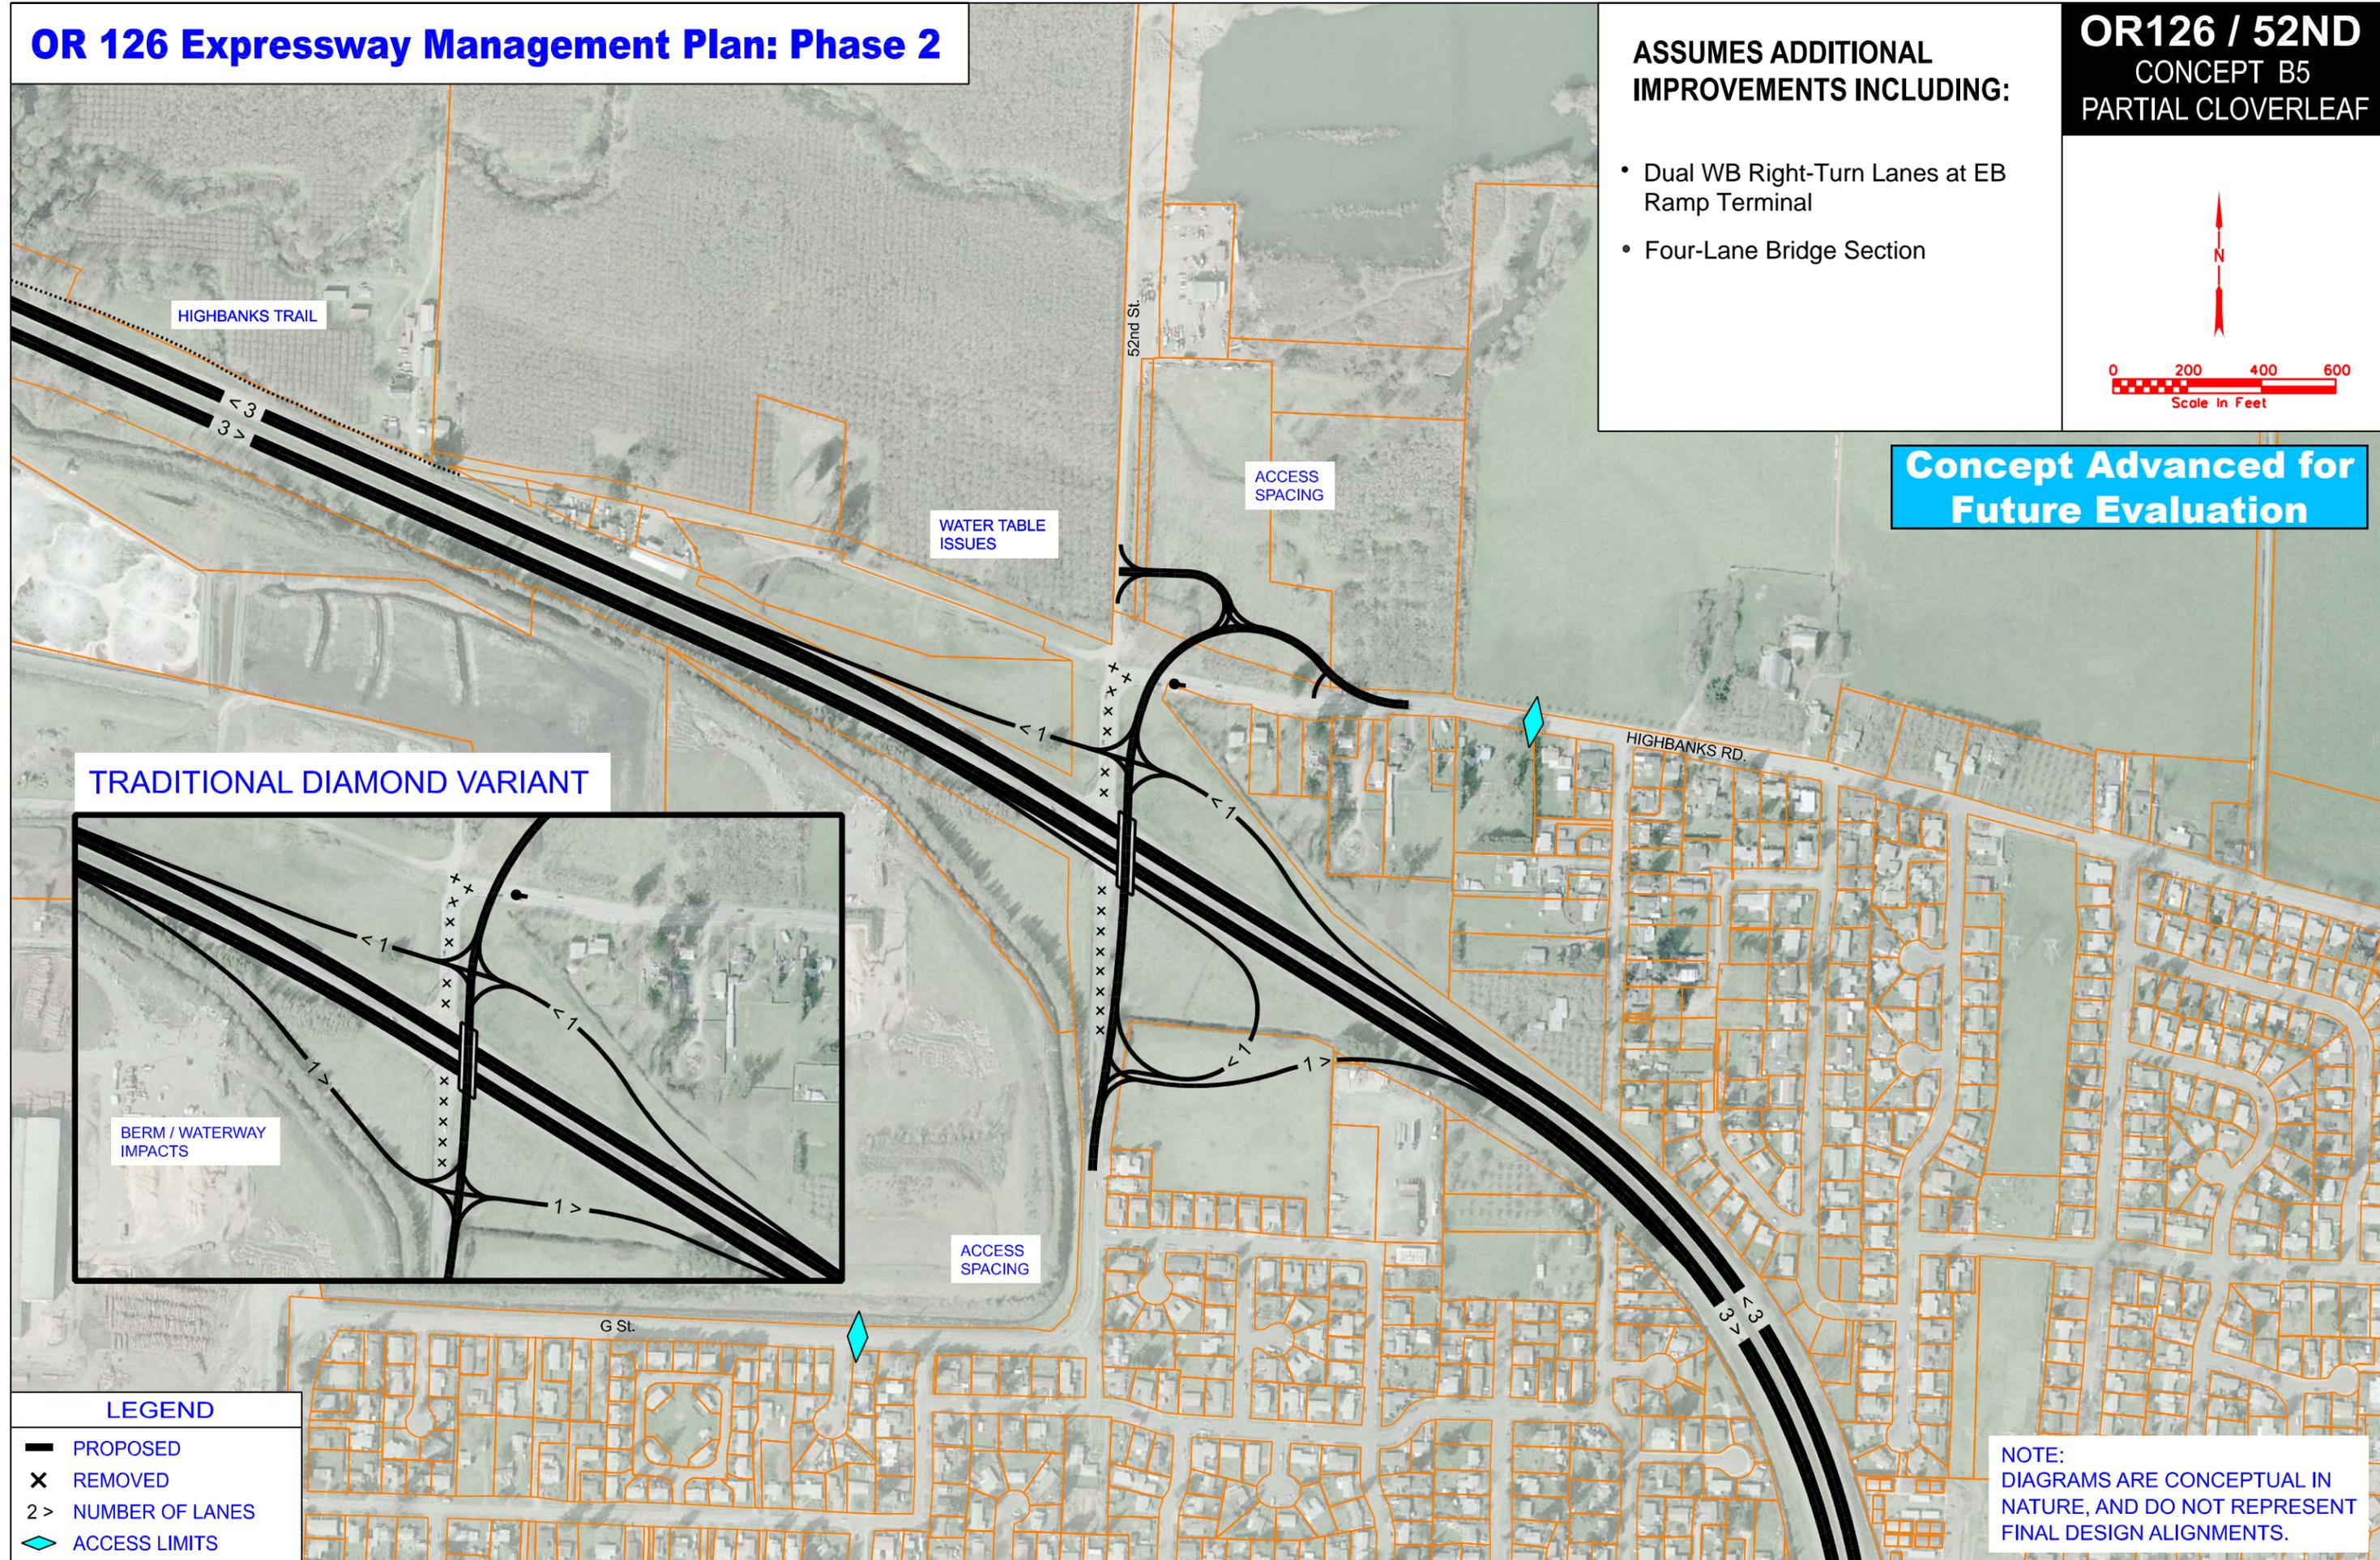

NOTE:
 DIAGRAMS ARE CONCEPTUAL IN NATURE, AND DO NOT REPRESENT FINAL DESIGN ALIGNMENTS.