


Example of West Park Connector Design Element

Typ Raised Median
 (3 Lanes WB Between Allen Creek Rd. & Tussey Ln.)

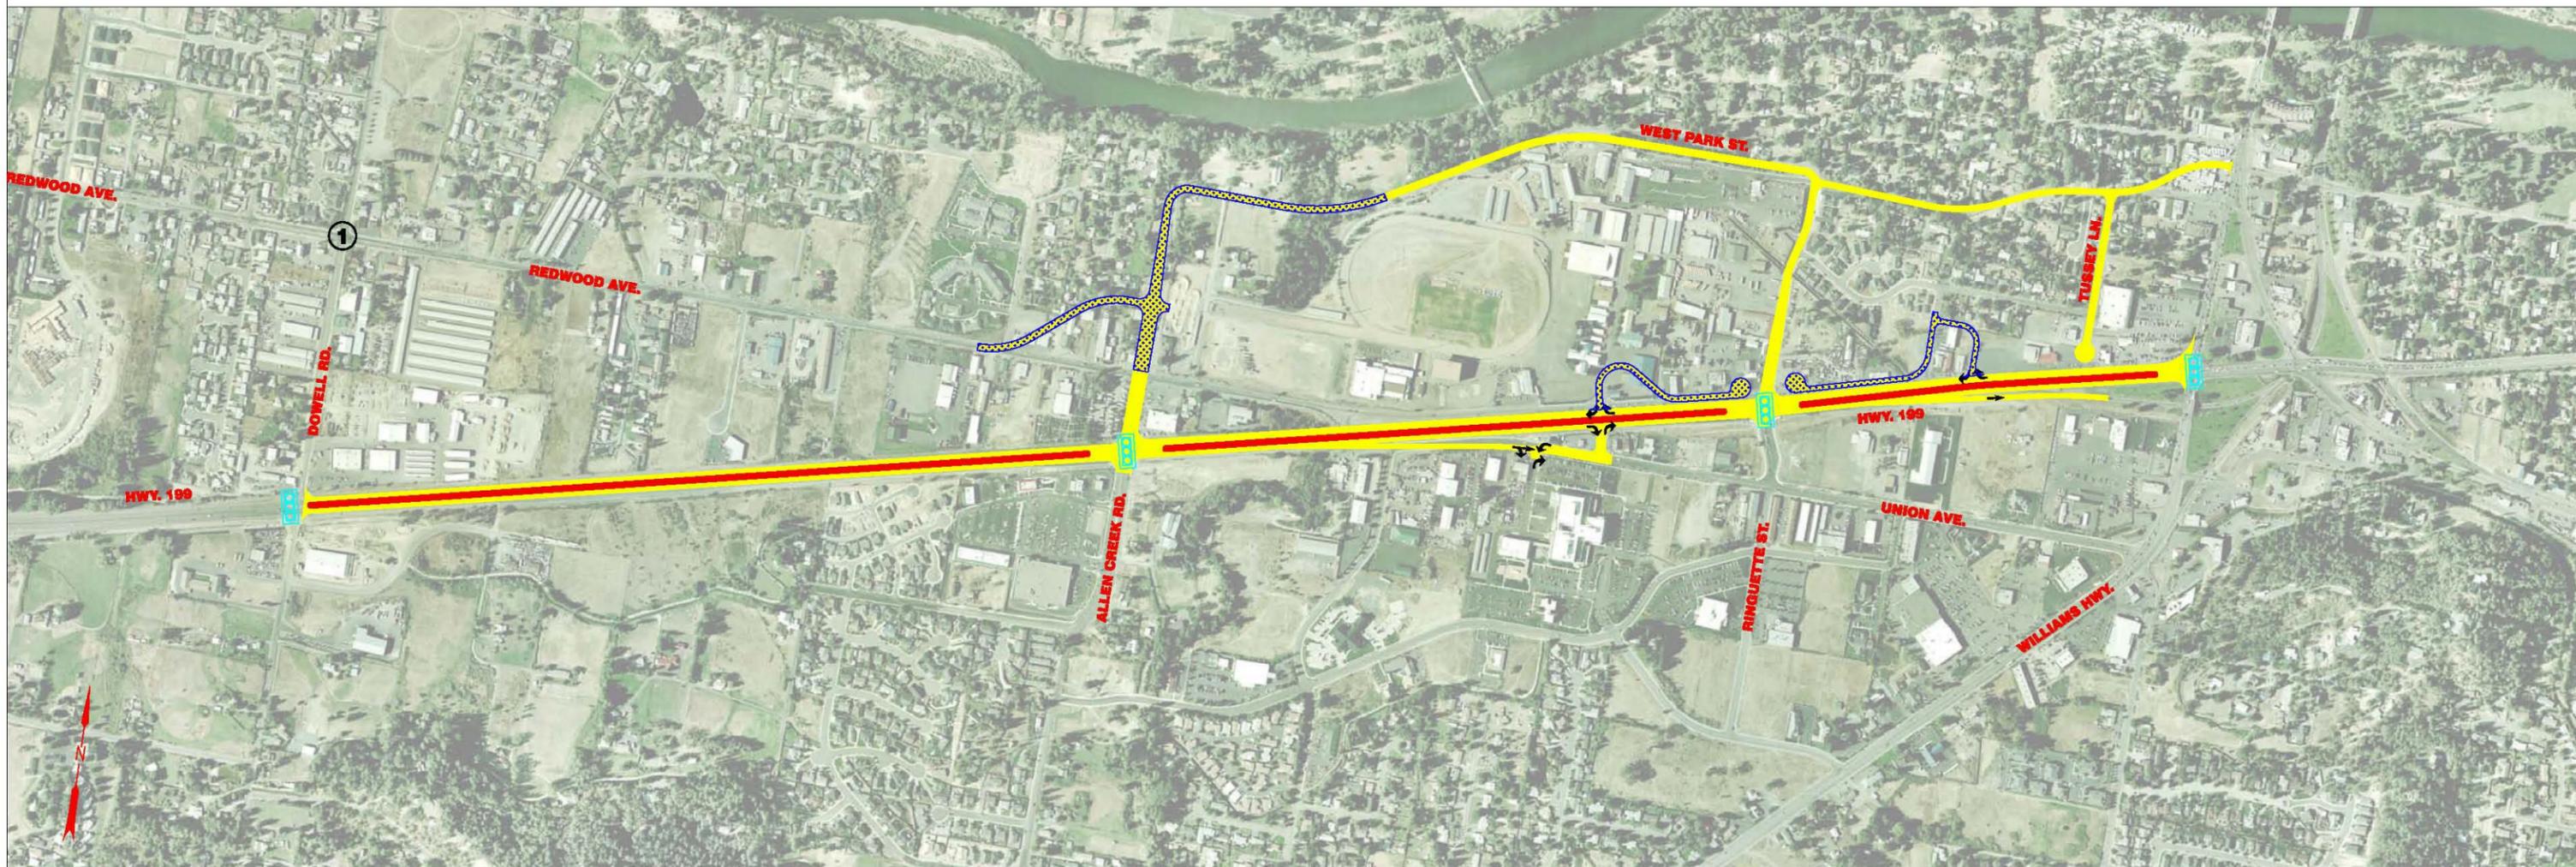

- FEATURES**
- Develop / Improve West Park St.
 - Add WB Lane on Hwy 199 Between Tussey Ln. and Allen Creek Rd. (3 WB Lanes Total)
 - One-Way Slip Ramp from EB Hwy 199 to Union Ave.
 - Lengthen Ramp from EB Hwy 199 to Interchange
 - U-Turn Permitted at Ringuette St. Only

- NOTES**
- ① - Intersection will be Evaluated
 - ② - Proposed Signal Locations Pending Traffic Analysis and Modeling



- EXISTING / IMPROVED ROADWAY
- NEW ROADWAY

CONCEPT: EAST - CAC-1A
06/03/05