

Oregon Department of Aviation
Board Meeting
September 15, 2015


Sunset Airstrip
Modification of License #16
Expansion of Airport Boundaries

Jeff Caines, AICP – ODA Staff

Sunset Airstrip (Washington County)

A-Engrossed Ordinance 609
Exhibit 13
September 26, 2003
Page 1 of 1


Rural/Natural Resource Plan Airport Overlay Districts

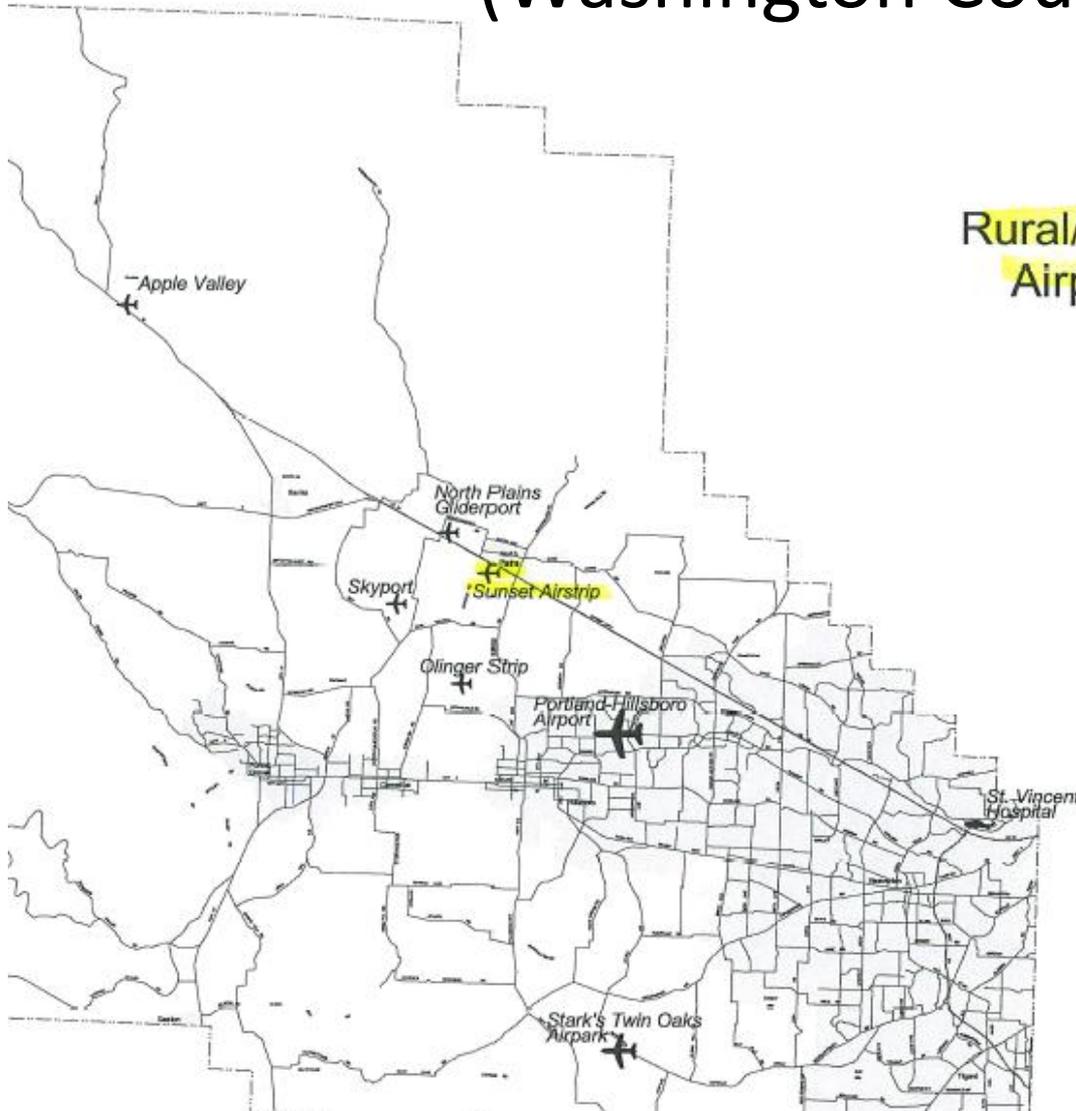


-  Airports
-  Airports
-  Airports
-  Heliport
-  Urban Area
-  County Line

Note:
Land Use and Safety Overlay Districts
for the heliport at St. Vincent Hospital are
identified in the Cedar Hills-Cedar Mill
Community Plan.

Location of Sunset Airstrip

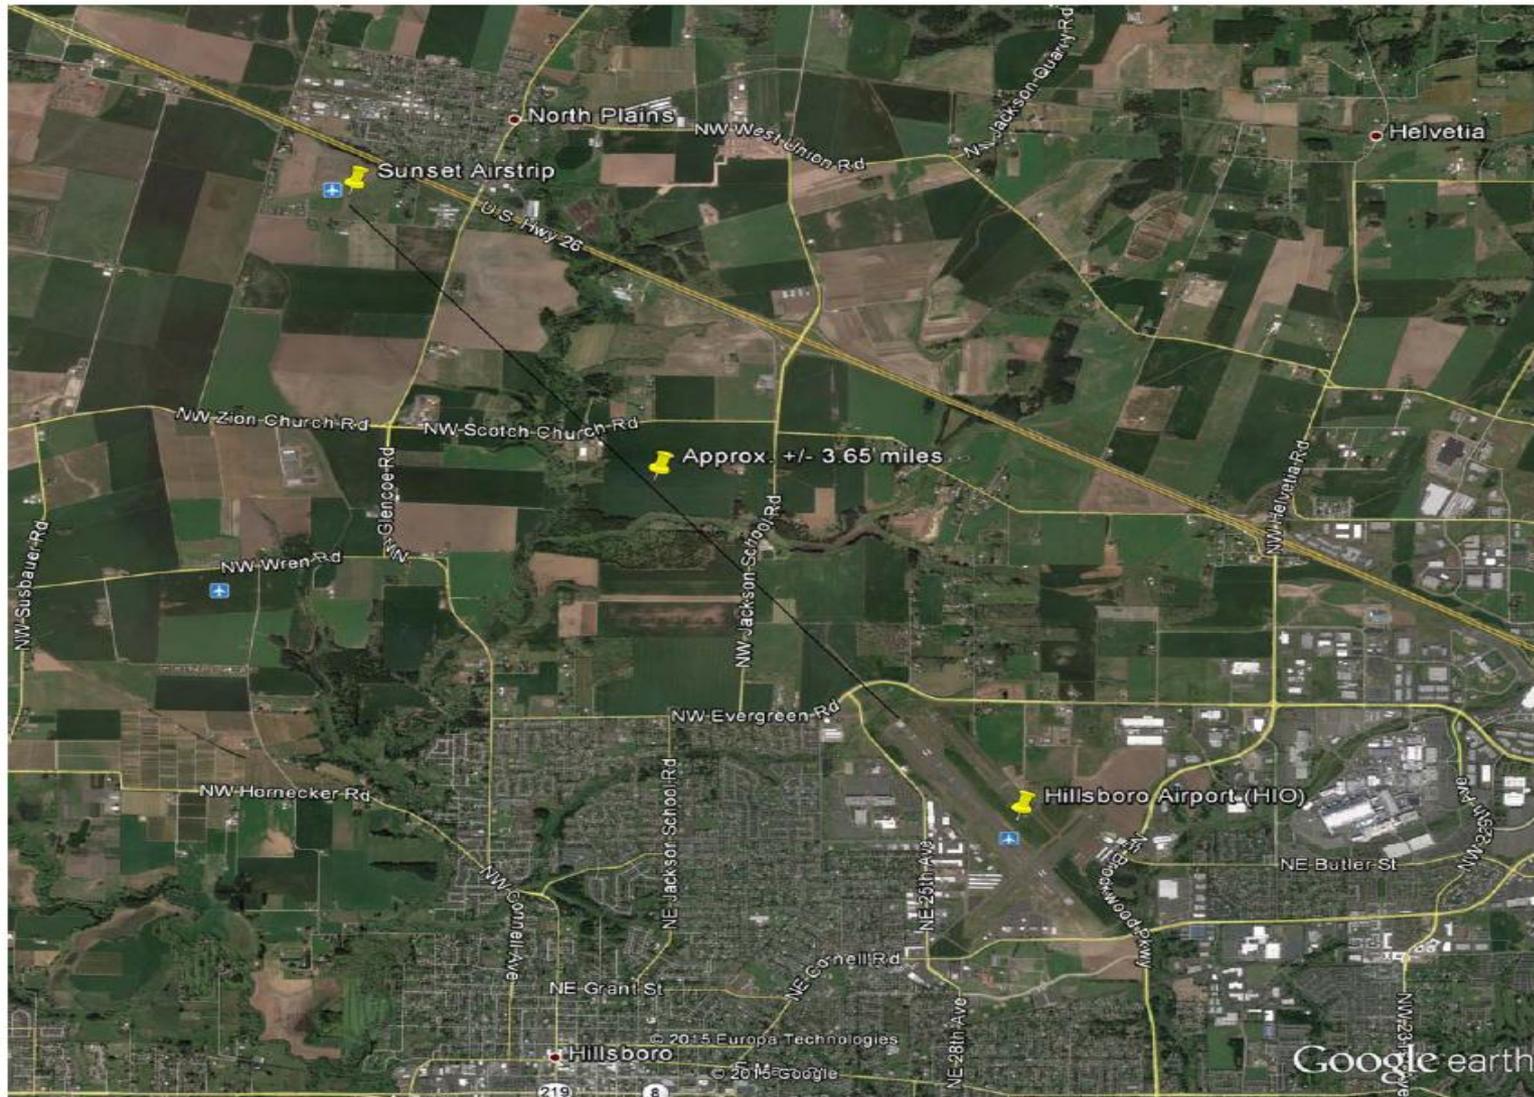

Sunset Airstrip

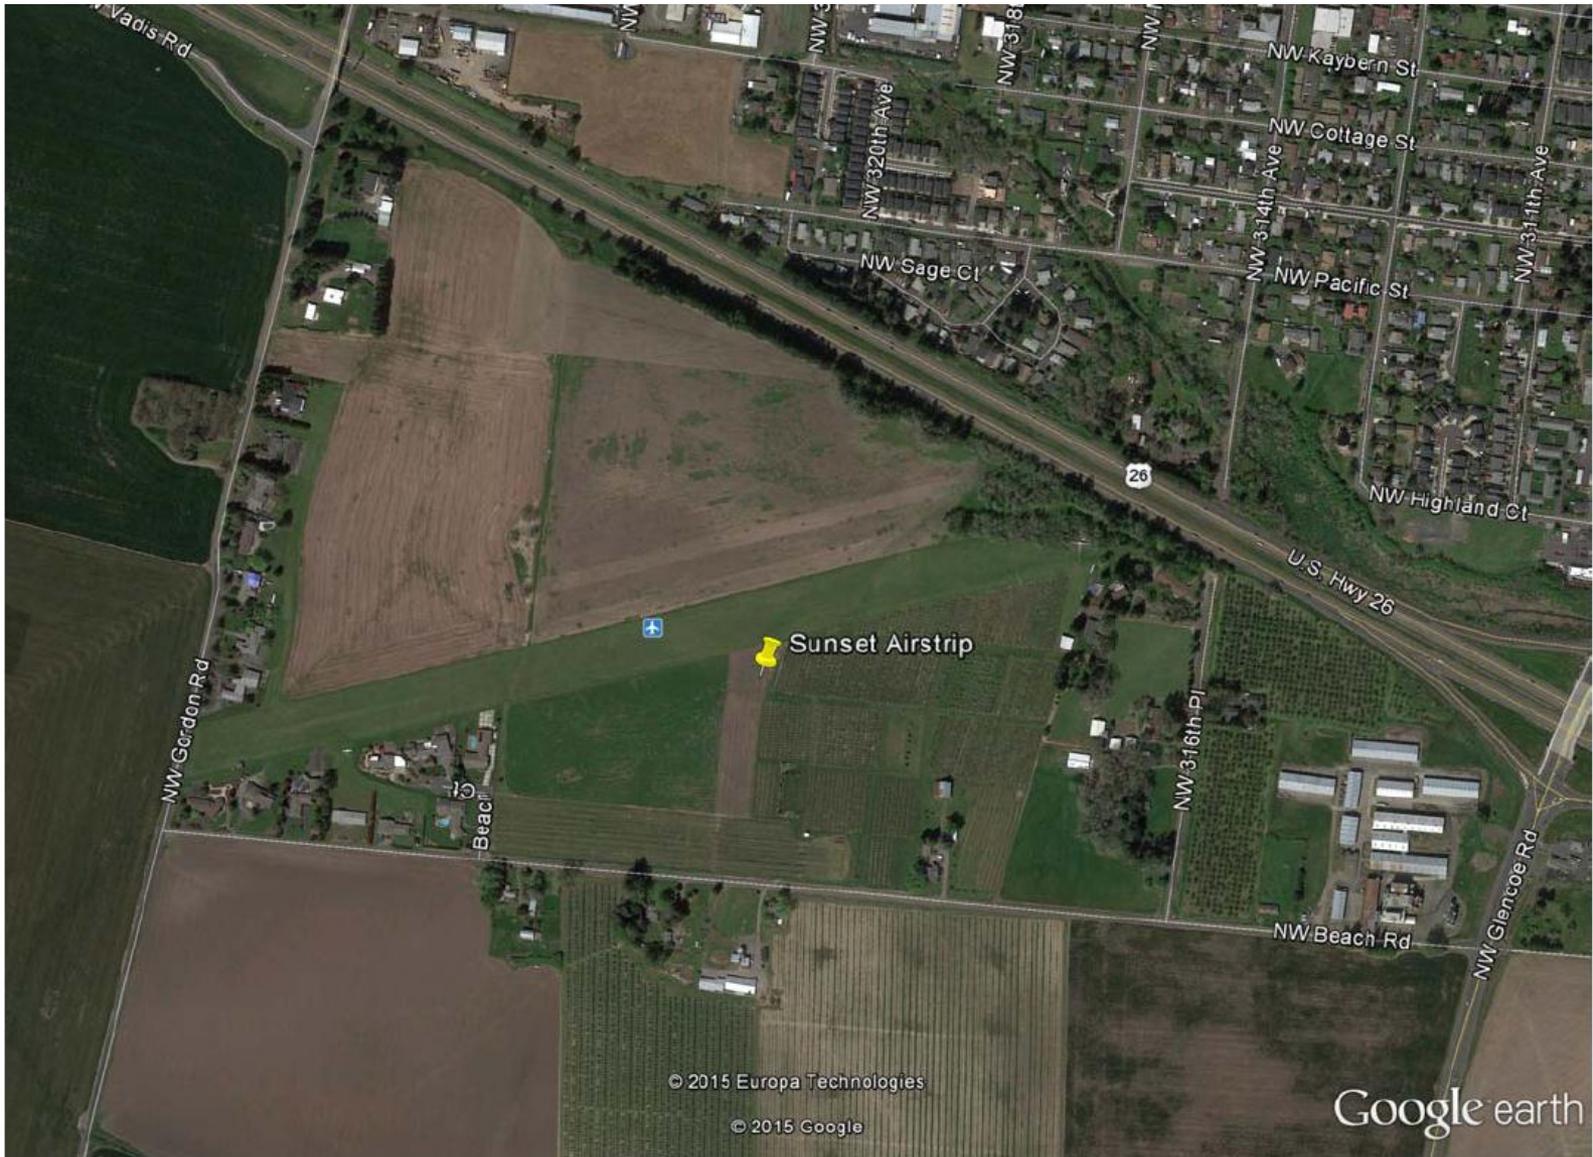


Washington Co. Tax Lot Layout (Current)



Sunset Airstrip

A-Engrassed Ordinance 609
 Exhibit 19
 September 26, 2003
 Page 1 of 1

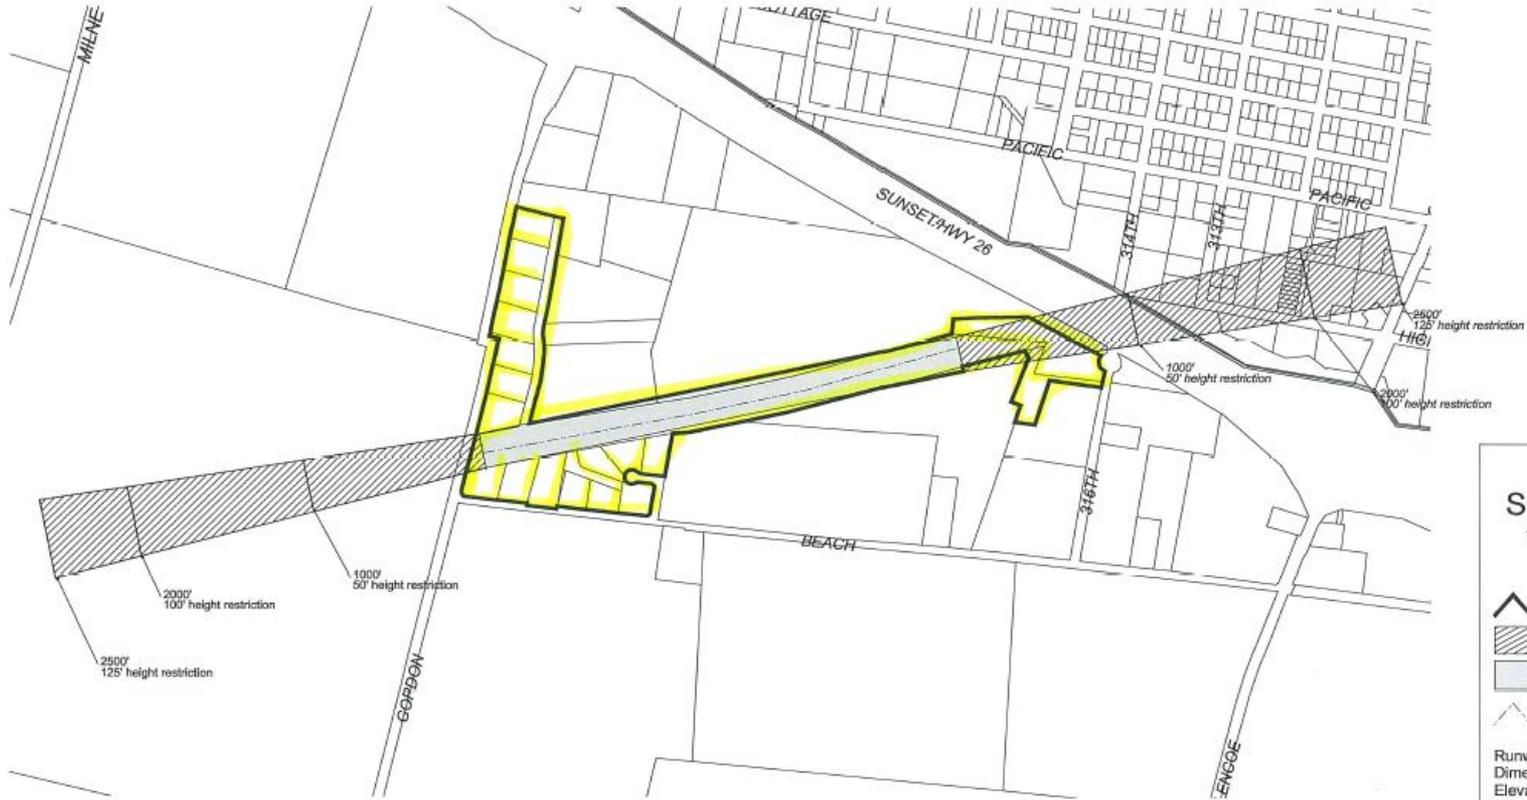


Airport Land Use and Approach Surface Overlay Districts

SCALE: 1" = 600'-0"
 600 0 600 Feet

Sunset Airstrip
 Taxlot 1N311AA02200

- Airport Land Use Overlay District Boundary
- Approach Surface
- Primary Surface
- Runway Centerline

Runway Dimensions	3050' x 200'
Elevation	207'
Surface	Turf

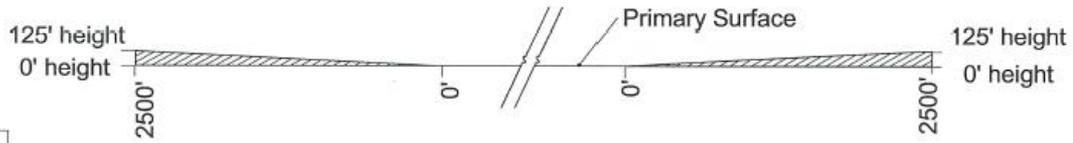


Airport Approach Surface Profile Not to scale

Approach Surface
 20:1 slope



prepared for the City of Bend by
 BSC & ASSOCIATES

Sunset Orchards Estates

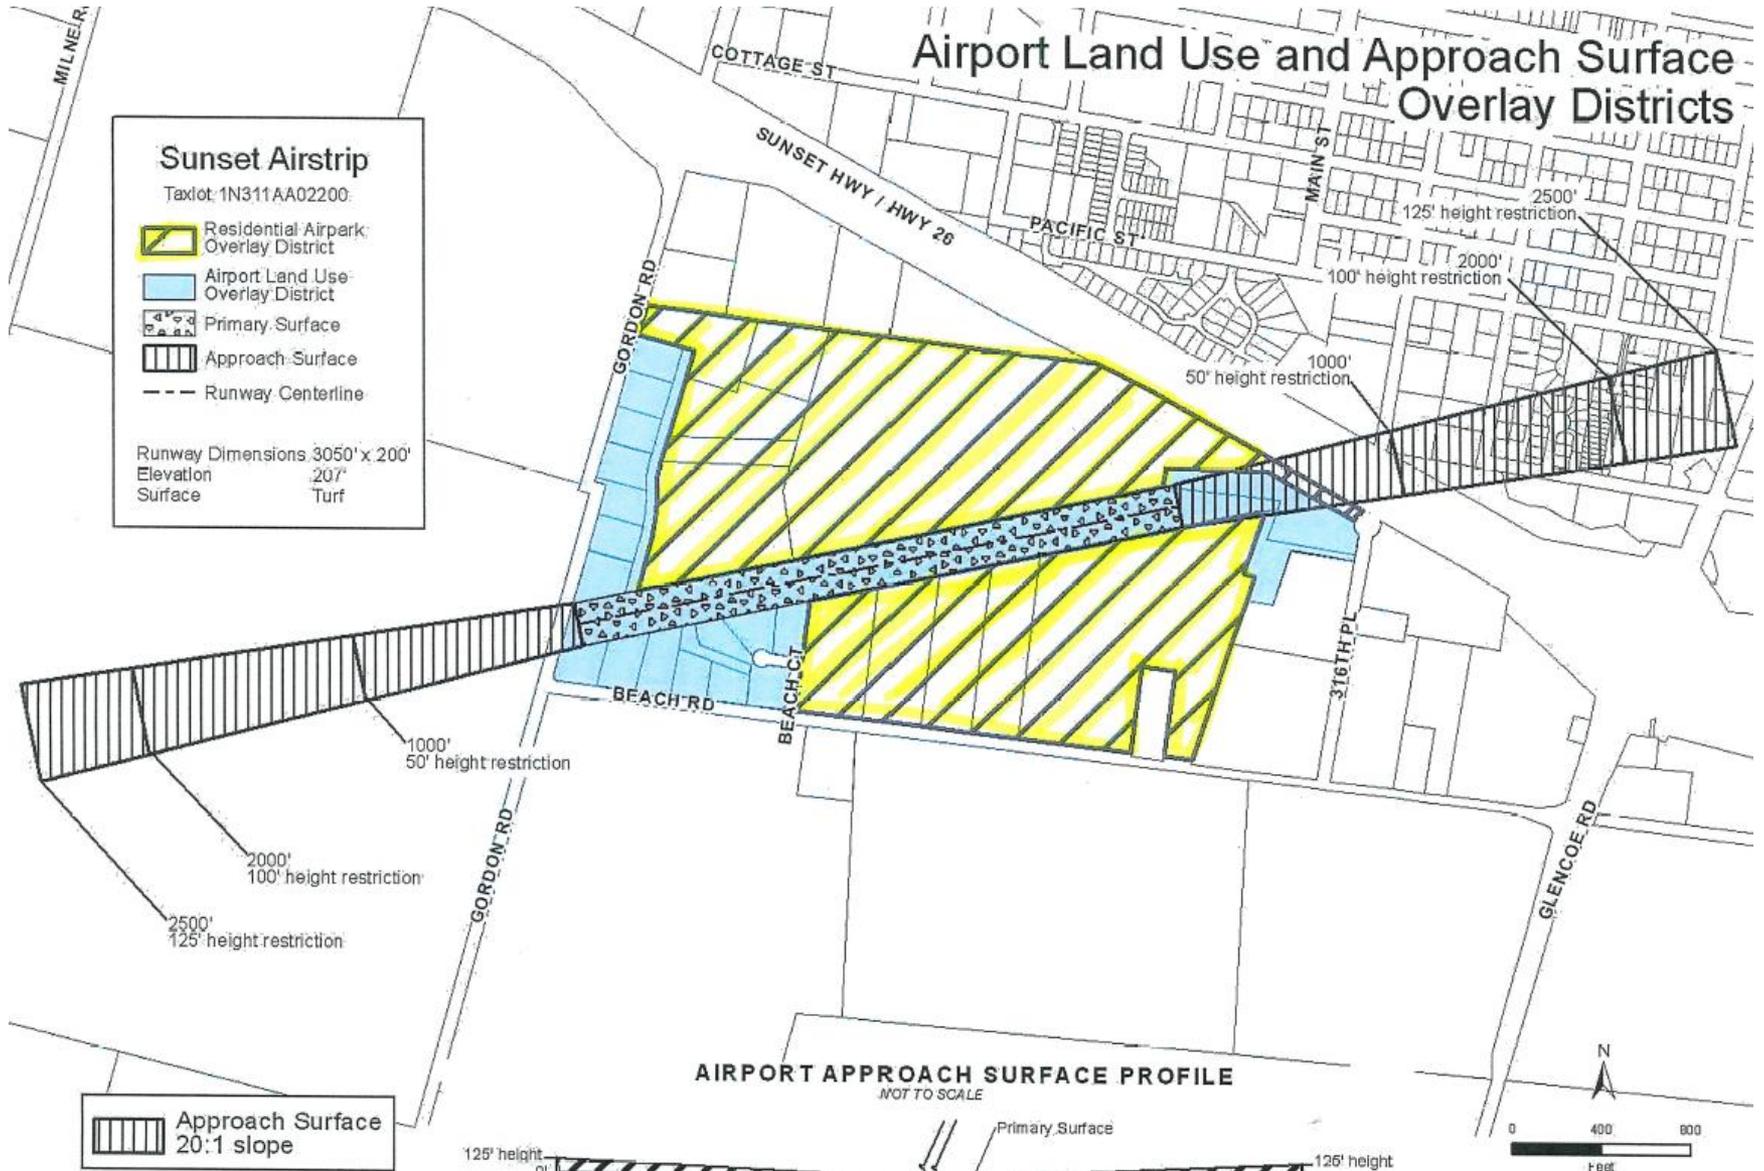

Proposed Sunset Airstrip

Airport Boundary

