




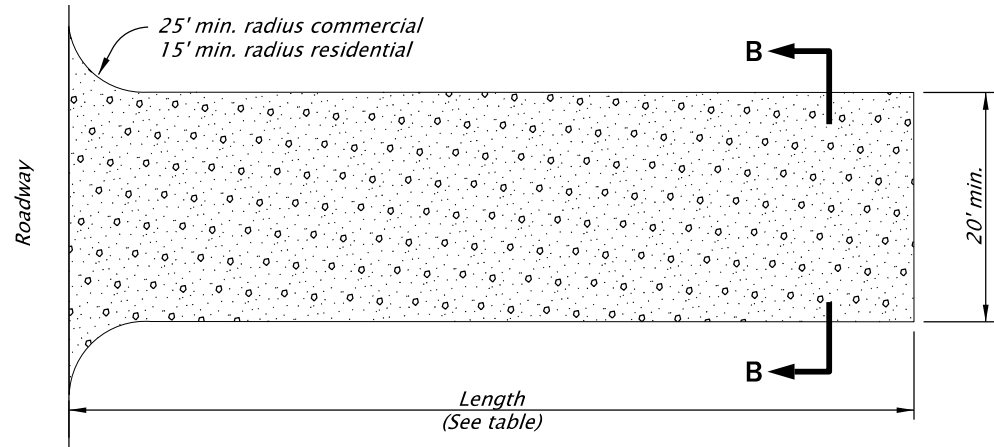


CONSTRUCTION ENTRANCE - TYPE 1
NOT TO SCALE

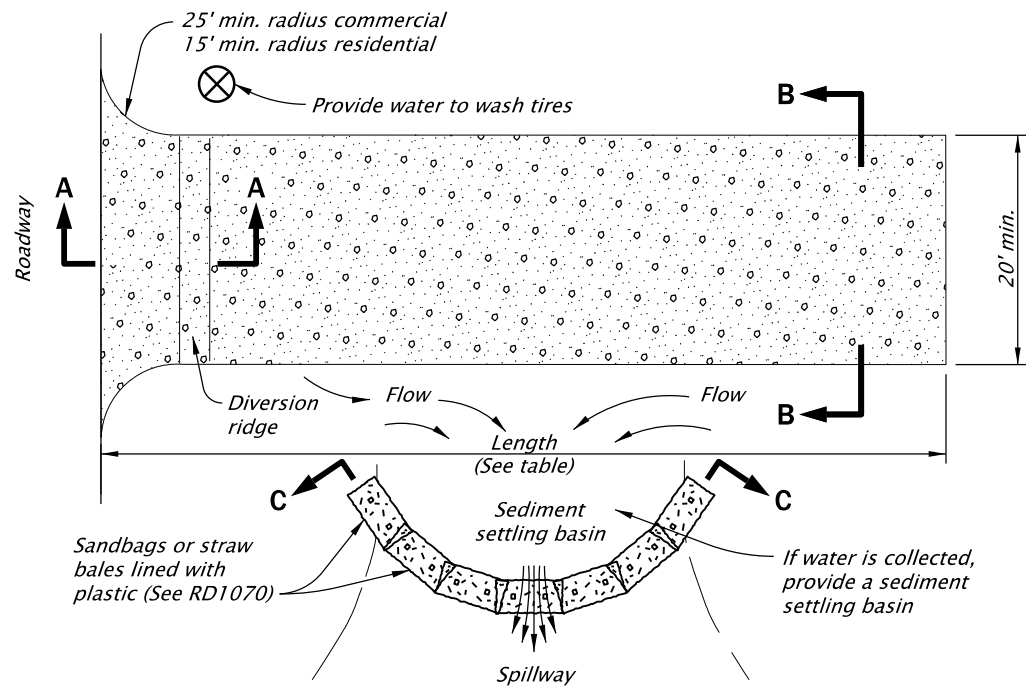


CONSTRUCTION ENTRANCE - TYPE 2
NOT TO SCALE

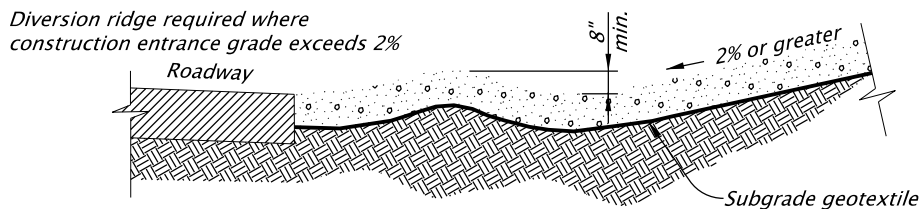


SECTION A-A
NOT TO SCALE

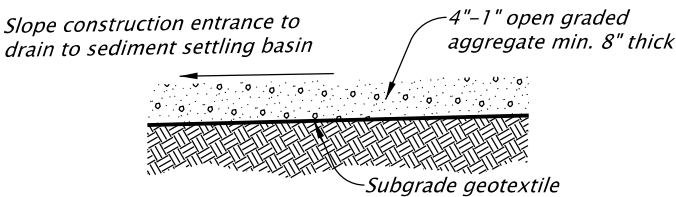


SECTION B-B
NOT TO SCALE

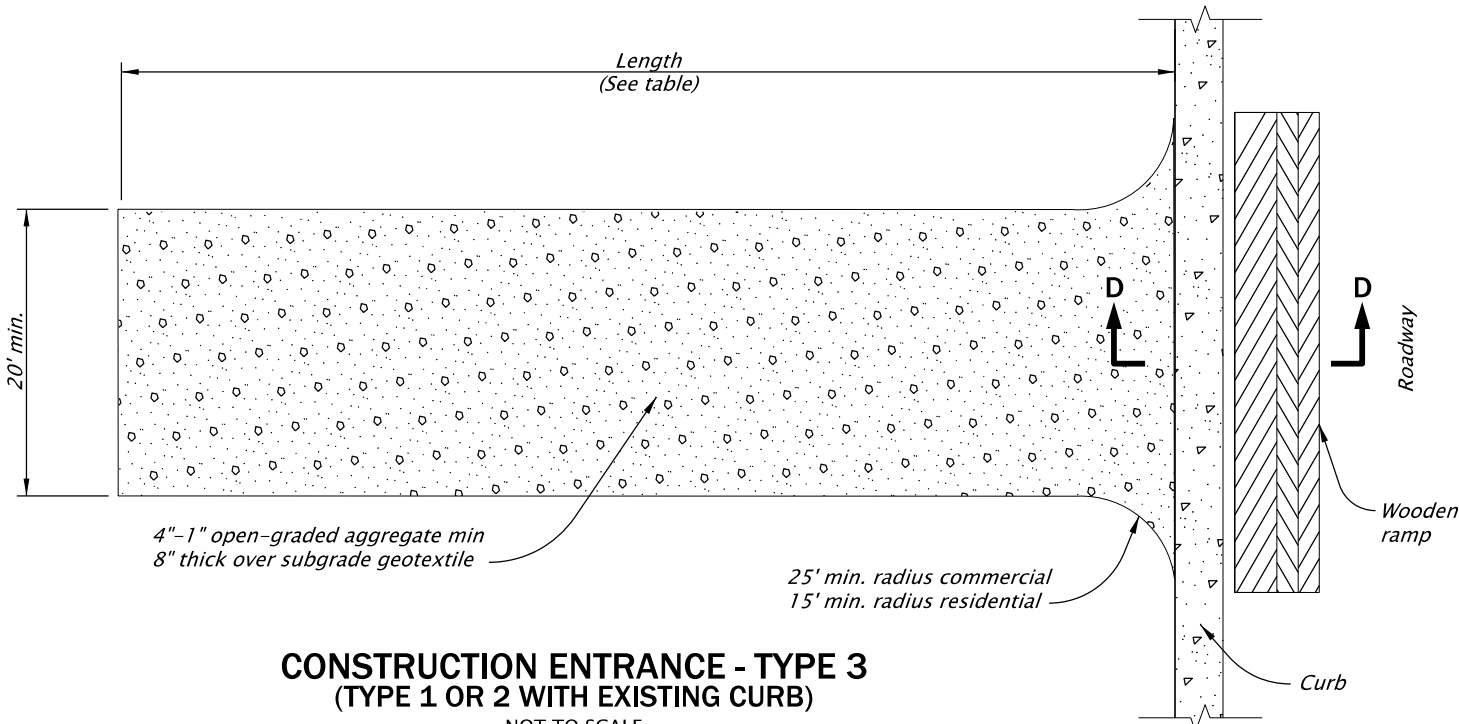

CONSTRUCTION ENTRANCE - TYPE 3
(TYPE 1 OR 2 WITH EXISTING CURB)
NOT TO SCALE

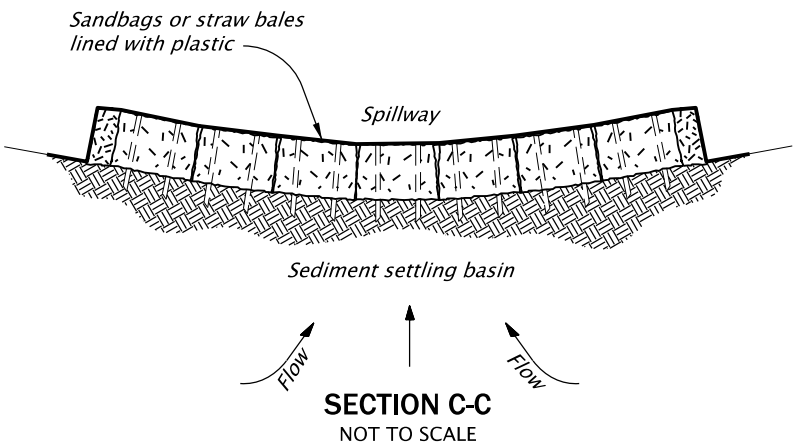

SECTION C-C
NOT TO SCALE

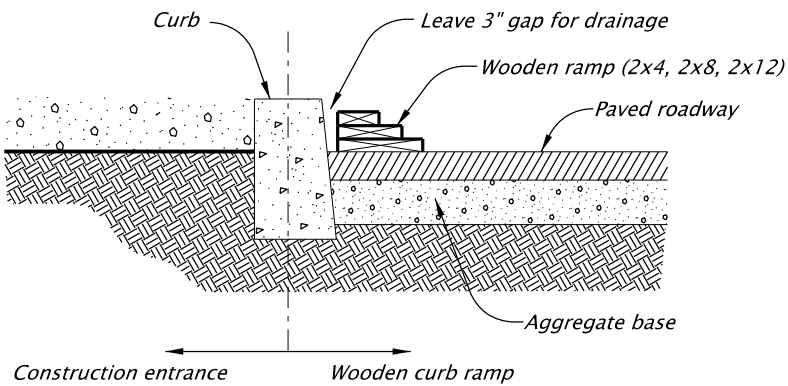

WOODEN CURB RAMP SECTION D-D
NOT TO SCALE

- NOTES:
1. The Type 1 entrance is a simple entrance without a diversion ridge or settling basin.
 2. The wooden ramp may be used on either Type 1 or Type 2 entrances in situations where there is curb and the curb is not removed for the construction entrance.

CONSTRUCTION ENTRANCE TABLE MINIMUM LENGTH	
Length (FT)	Area Of Exposed Soil (Acre)
20	0.25
50	0.25 < A < 1.0
100	A > 1.0

The selection and use of this Standard Drawing, while designed in accordance with generally accepted engineering principles and practices, is the sole responsibility of the user and should not be used without first consulting a Registered Professional Engineer.

All materials shall be in accordance with the current Oregon Standard Specifications.			
OREGON STANDARD DRAWINGS			
CONSTRUCTION ENTRANCES			
2024			
DATE	REVISION DESCRIPTION		
01-2021	REMOVED CALC BOOK NUMBERS		
CALC. BOOK NO.	N/A	SDR DATE	20-JAN-2021
RD1000			