

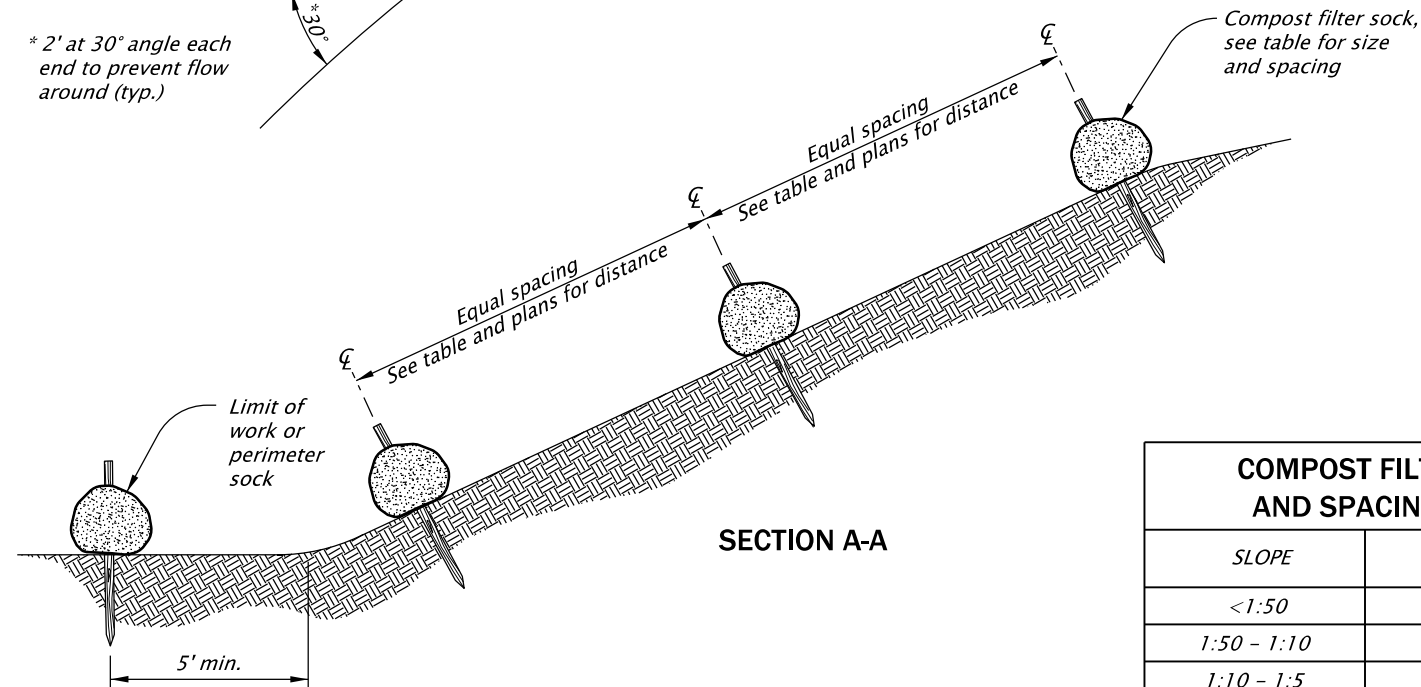


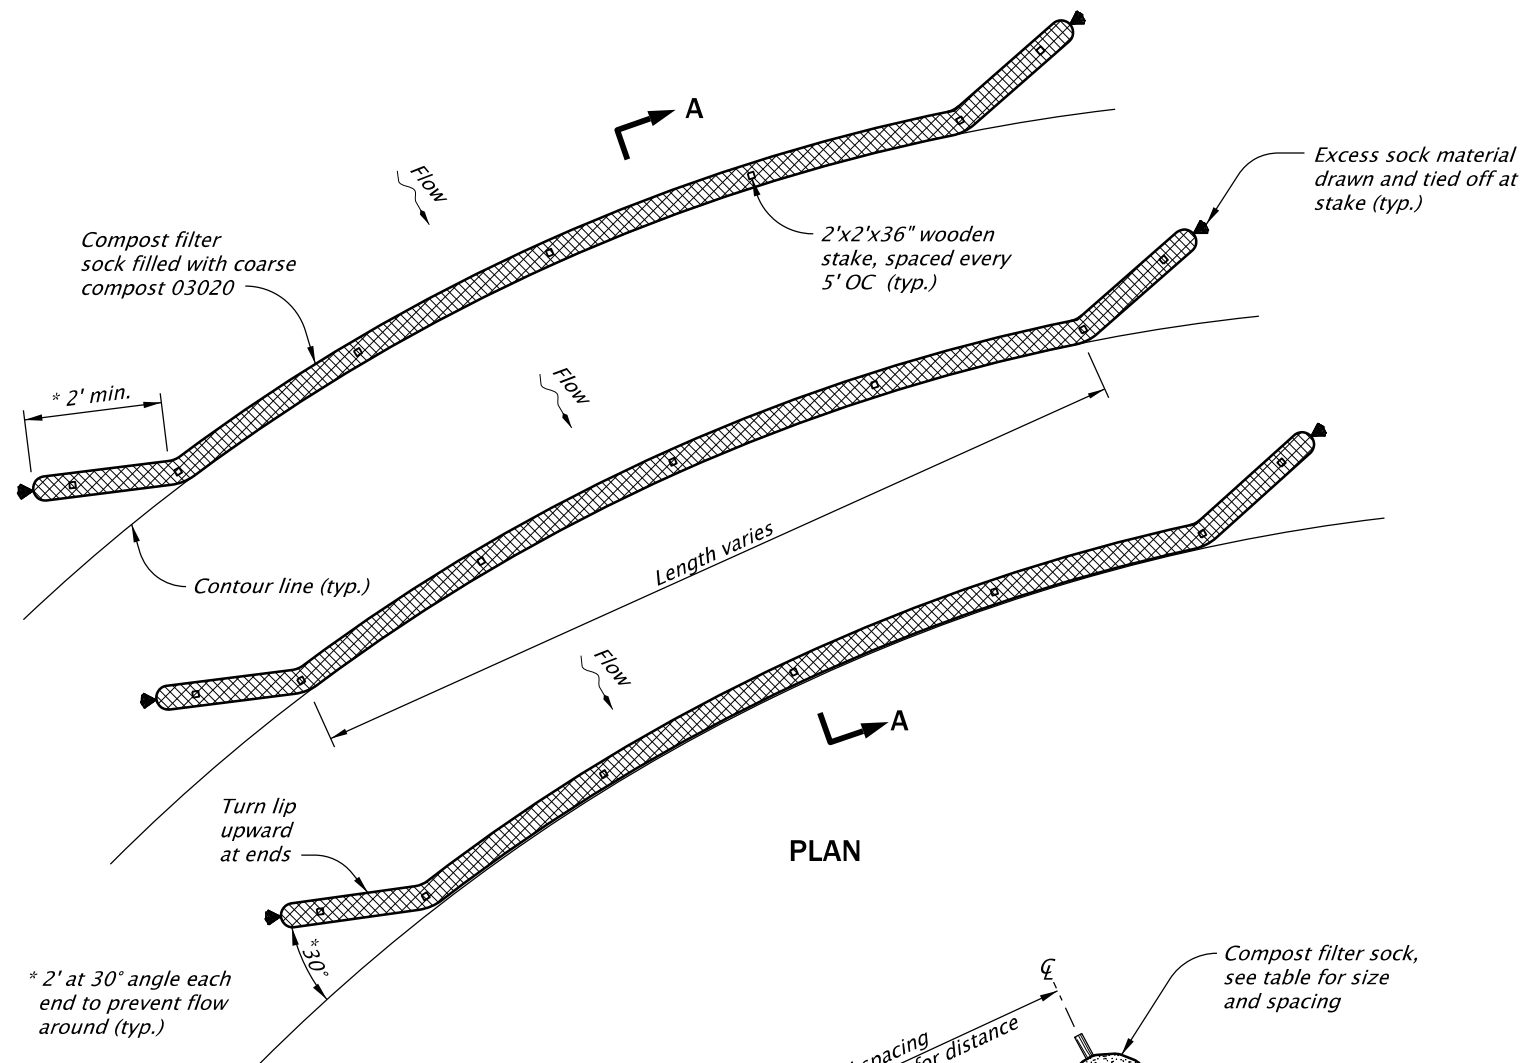


NOTE:
Fully biodegradable compost sock mesh is recommended for permanent installations. Where compost socks must be moved or removed, synthetic sock mesh should be used.

COMPOST FILTER SOCK DIAMETER AND SPACING BASED ON SLOPE		
SLOPE	SPACING (ft)	DIAMETER (in)
<1:50	250	8
1:50 - 1:10	125	12
1:10 - 1:5	100	12
1:5 - 1:2	50	18
>1:2	25	18


COMPOST FILTER SOCK
NOT TO SCALE

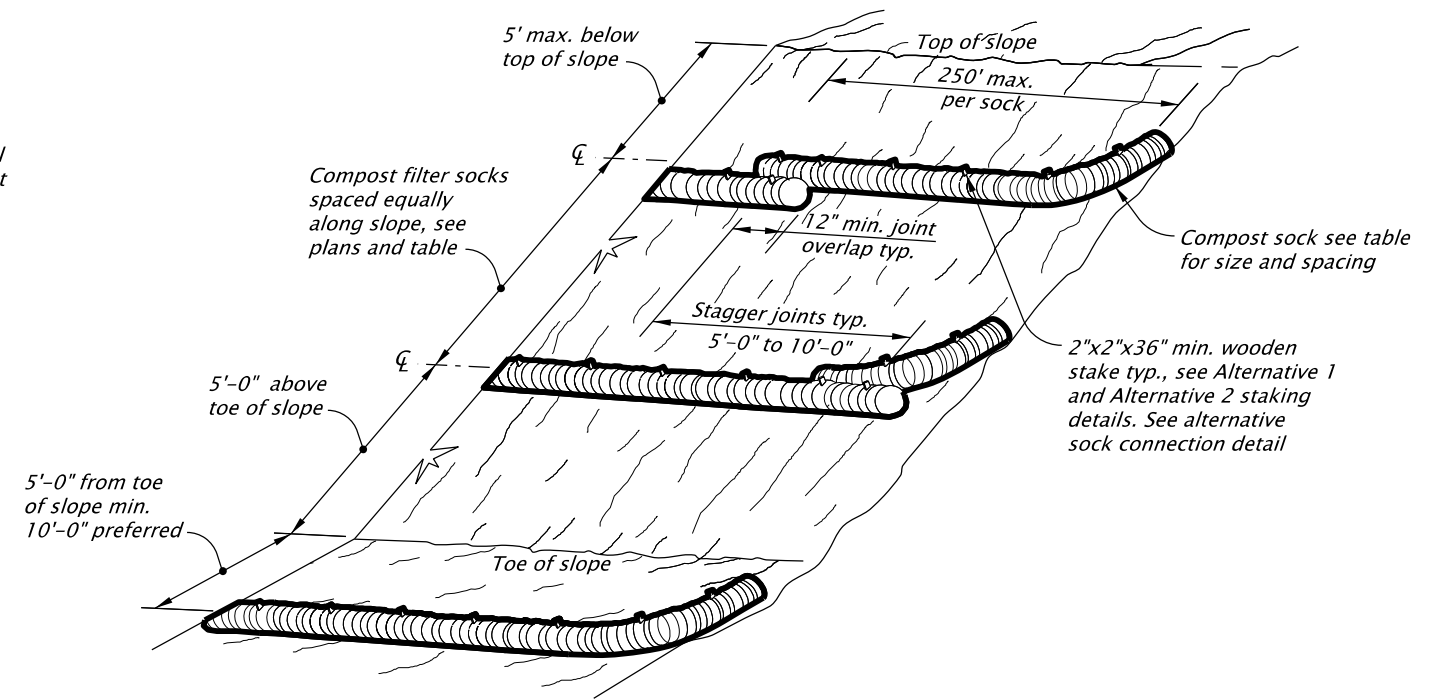

SLOPE APPLICATION - PERSPECTIVE VIEW

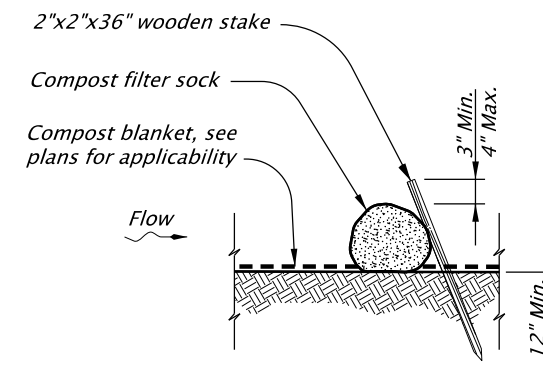

ALTERNATIVE 1 (Staking)

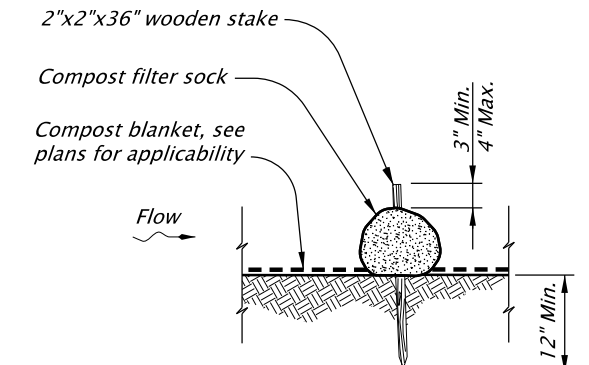

ALTERNATIVE 2 (Staking)

The selection and use of this Standard Drawing, while designed in accordance with generally accepted engineering principles and practices, is the sole responsibility of the user and should not be used without first consulting a Registered Professional Engineer.

All materials shall be in accordance with the current Oregon Standard Specifications.

OREGON STANDARD DRAWINGS

SEDIMENT BARRIER
TYPE 8

2024

DATE	REVISION	DESCRIPTION
01-2021	REMOVED	CALC BOOK NUMBERS
CALC. BOOK NO.	N/A	SDR DATE: 20-JAN-2021

RD1032

Effective Date: June 1, 2026 – November 30, 2026