



ELEVATION

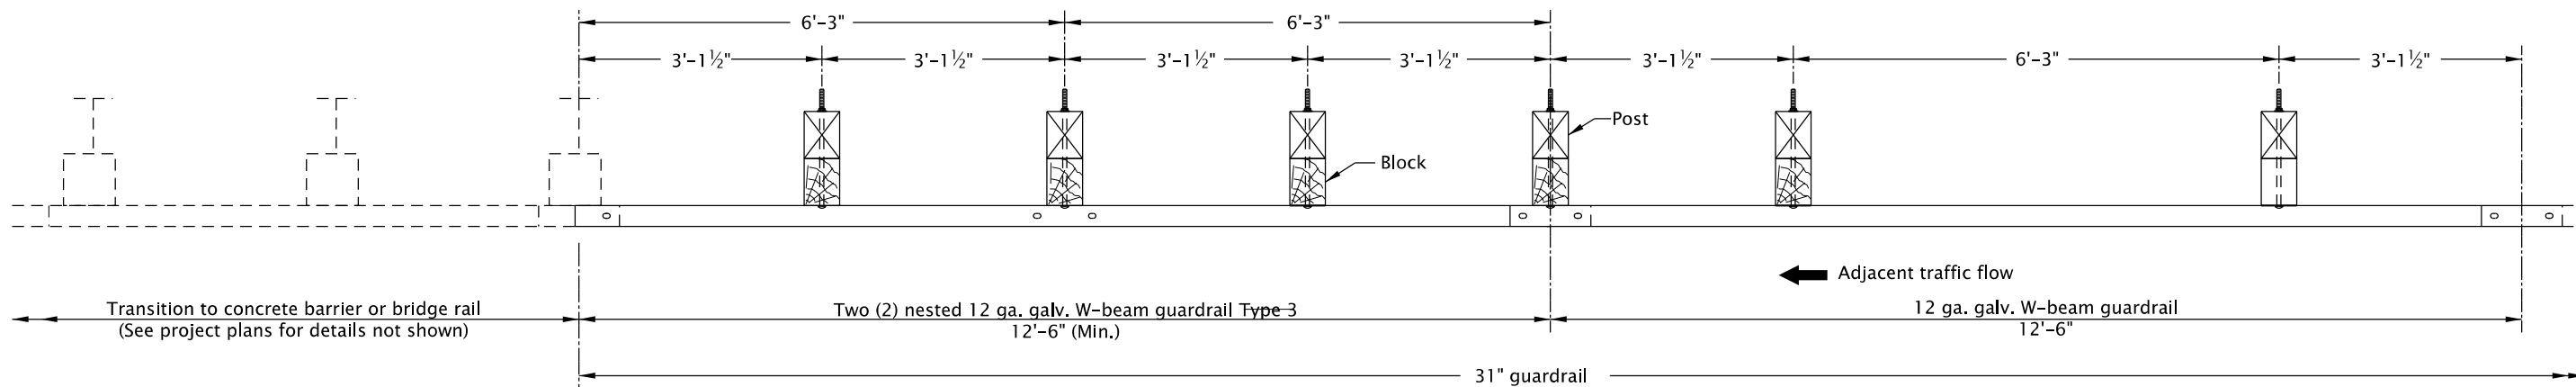

PLAN

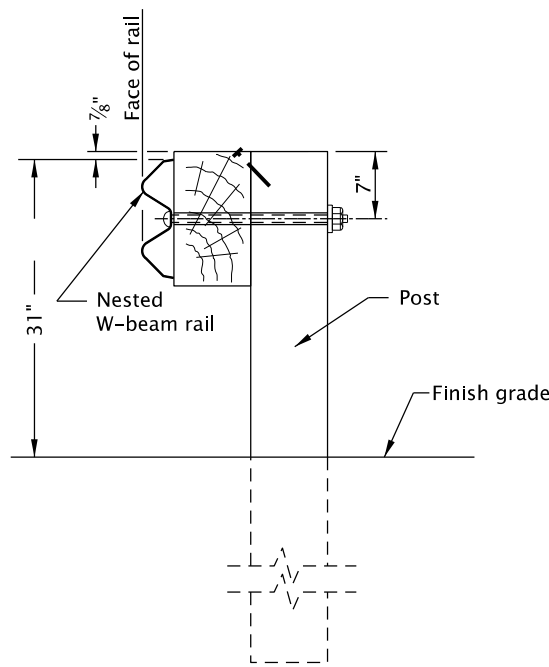

SECTION A-A

GENERAL NOTES FOR ALL DETAILS ON THIS SHEET:

1. See appropriate guardrail standard drawing(s) for details not shown.
2. See Std. Dwg. RD701 for drainage curbs, where required.
3. Lap guardrail in direction of adjacent traffic.
4. Guardrail shoulder installation shown, metal median barrier installation similar.
5. Guardrail height measured from finish grade to top of metal guardrail beam.
6. See project plans for details not shown.

<i>The selection and use of this Standard Drawing, while designed in accordance with generally accepted engineering principles and practices, is the sole responsibility of the user and should not be used without first consulting a Registered Professional Engineer.</i>	All materials shall be in accordance with the current Oregon Standard Specifications.			
	OREGON STANDARD DRAWINGS			
	MIDWEST GUARDRAIL SYSTEM TYPE 3 (NESTED W-BEAM)			
	2024			
	DATE	REVISION DESCRIPTION		
CALC. BOOK NO.	N/A	SDR DATE	13-JAN-2020	RD482