

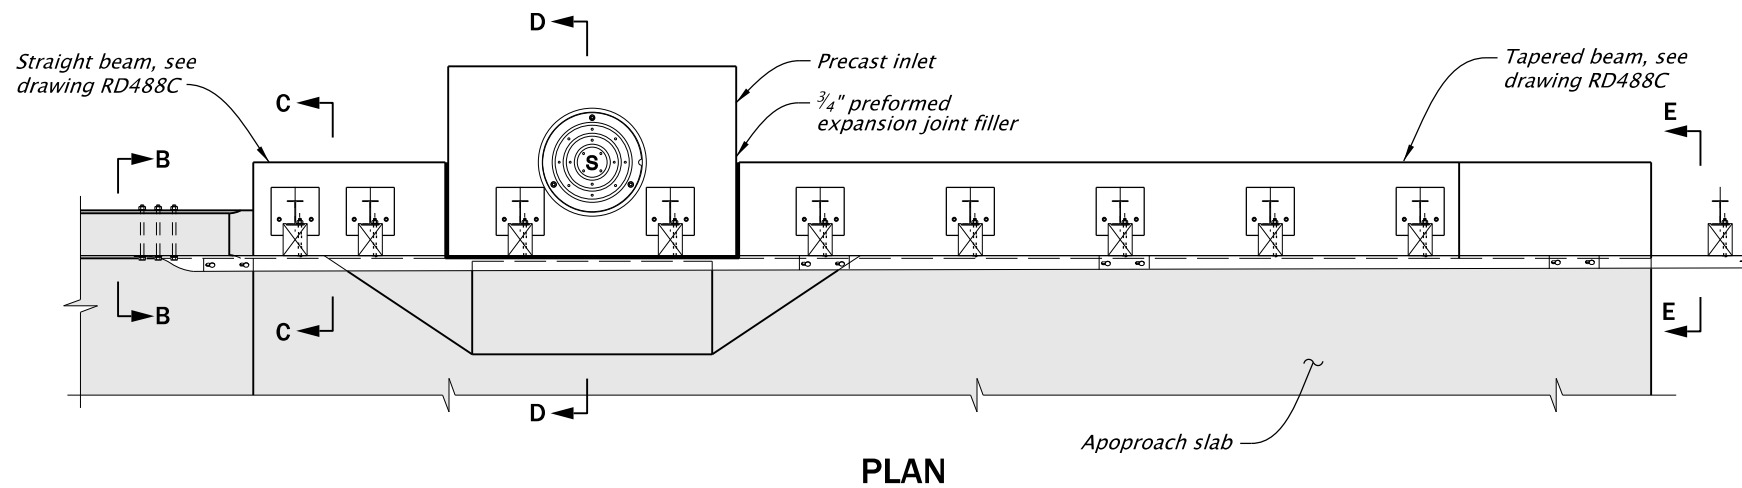


TOP

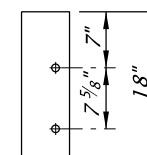


FRONT

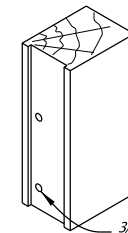


ISOMETRIC


ROUTED TRANSITION BLOCK FOR STEEL POST

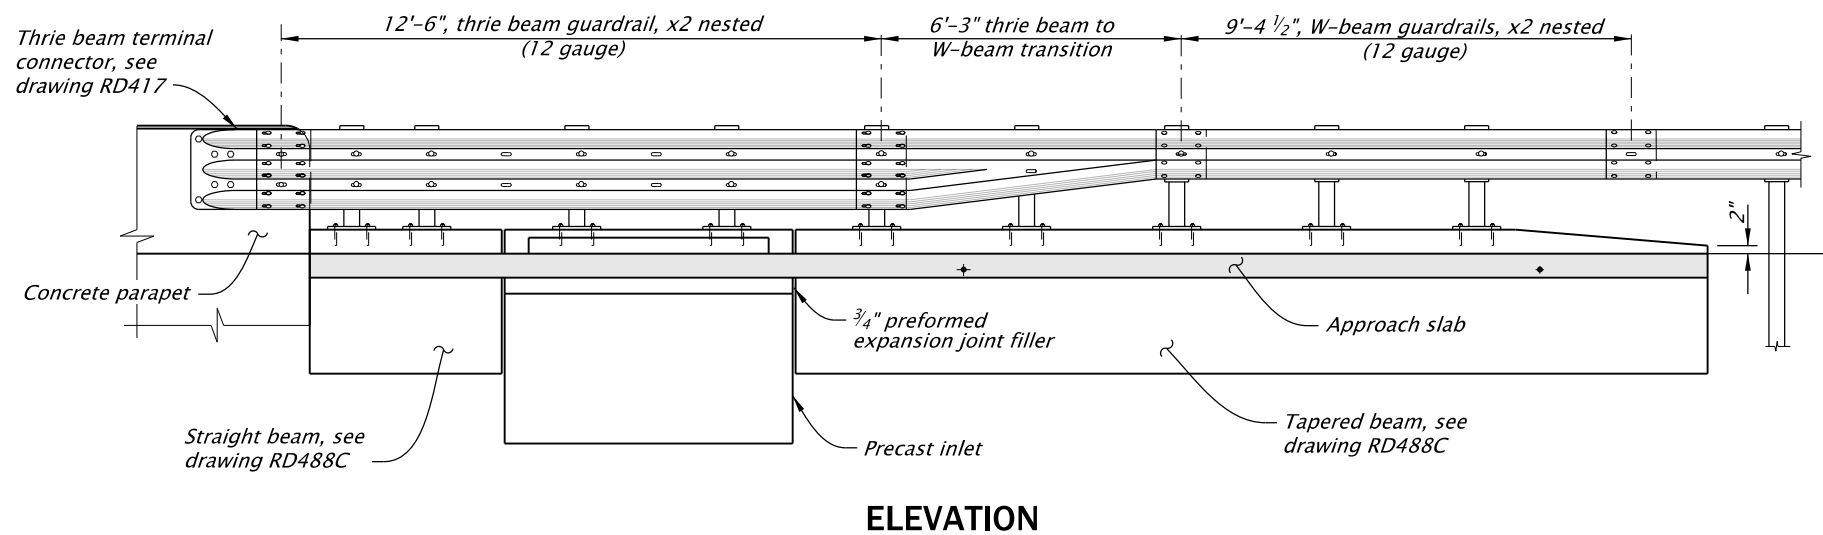


ELEVATION

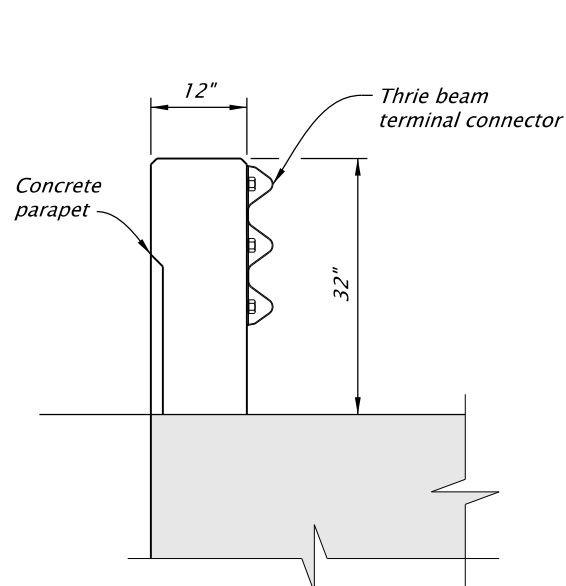


SECTION B-B

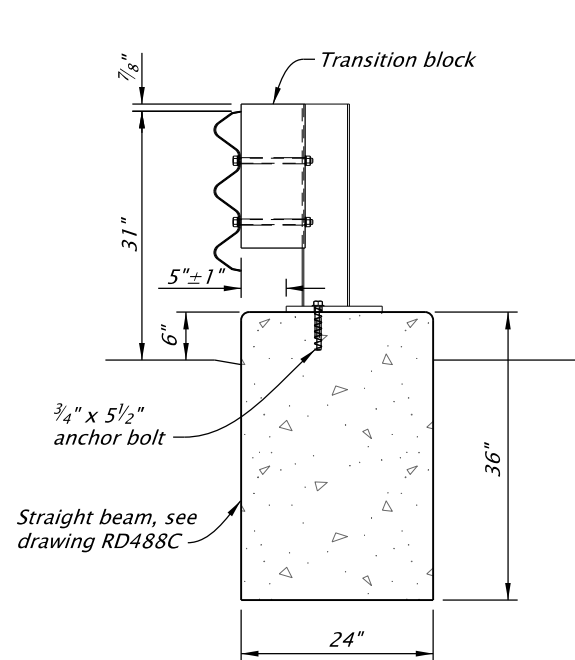

SECTION C-C

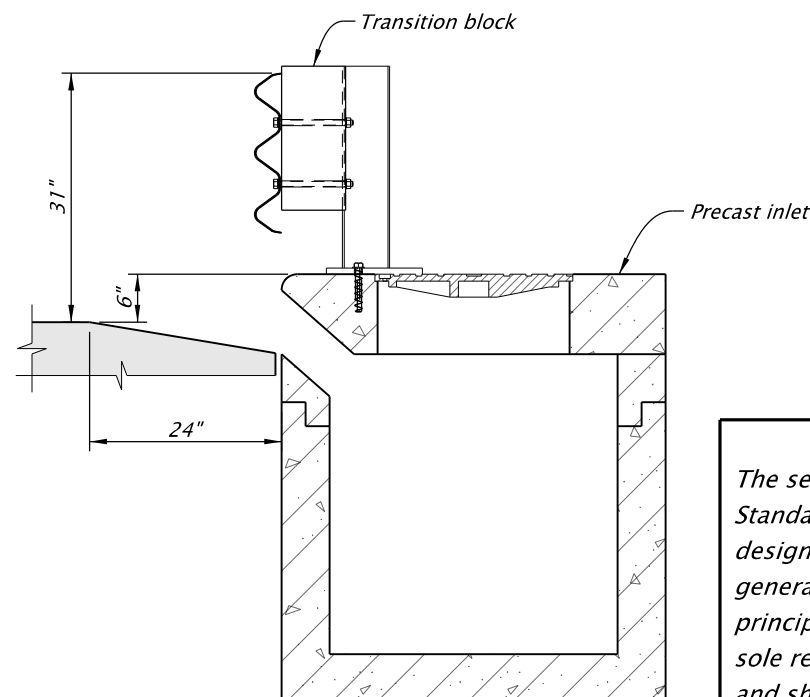

SECTION D-D

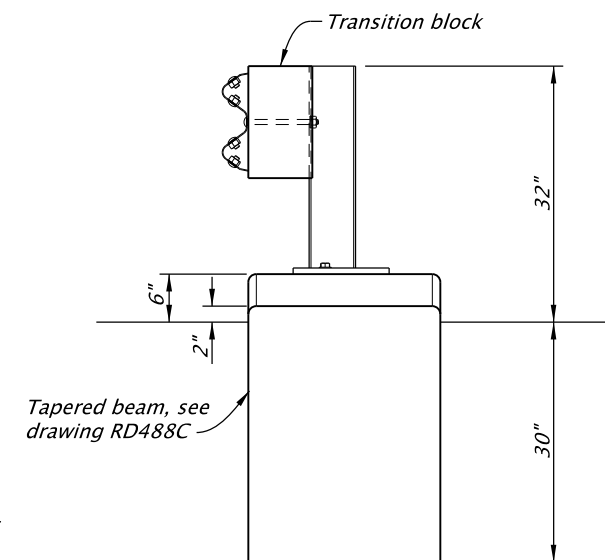

END VIEW E-E

GENERAL NOTES FOR ALL DETAILS ON THIS SHEET:

1. See appropriate guardrail standard drawing(s) for details not shown.
2. See drawing RD488A for overview installation.
3. See drawing RD488C for details not shown.

ACCOMPANIED BY DWGS.:
RD488A, RD488C

All materials shall be in accordance with
the current Oregon Standard Specifications.

OREGON STANDARD DRAWINGS
MIDWEST GUARDRAIL SYSTEM
TRANSITION WITH STORM DRAIN
(MASH TL-3) CROSS SECTIONS
SHEET 2 OF 3
2024

DATE	REVISION	DESCRIPTION
12-2025	NEW DRAWING	
CALC. BOOK NO.	N/A	SDR DATE 13-JAN-2026

RD488B

The selection and use of this Standard Drawing, while designed in accordance with generally accepted engineering principles and practices, is the sole responsibility of the user and should not be used without first consulting a Registered Professional Engineer.

Effective Date: June 1, 2026 – November 30, 2026