


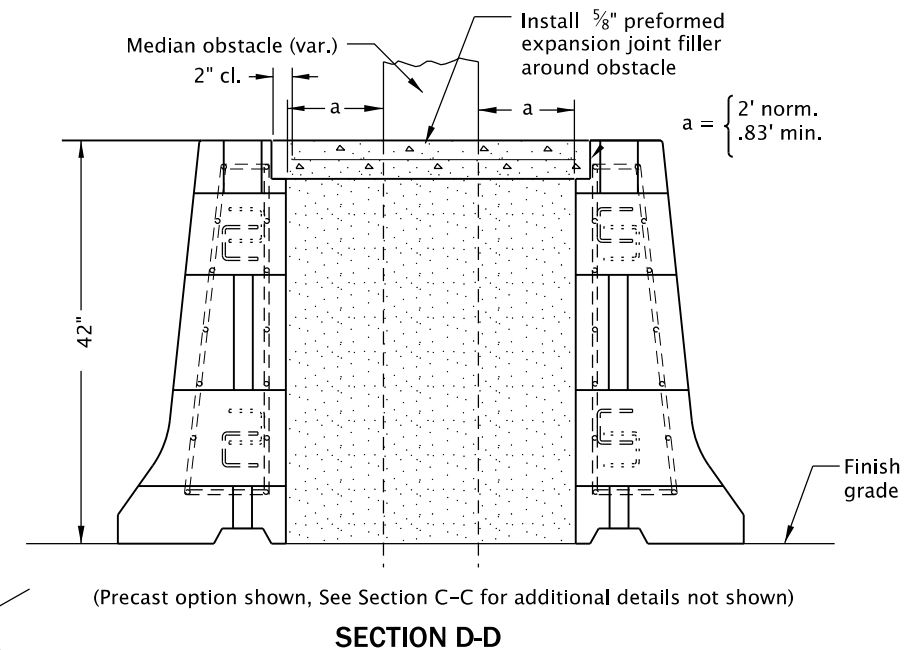
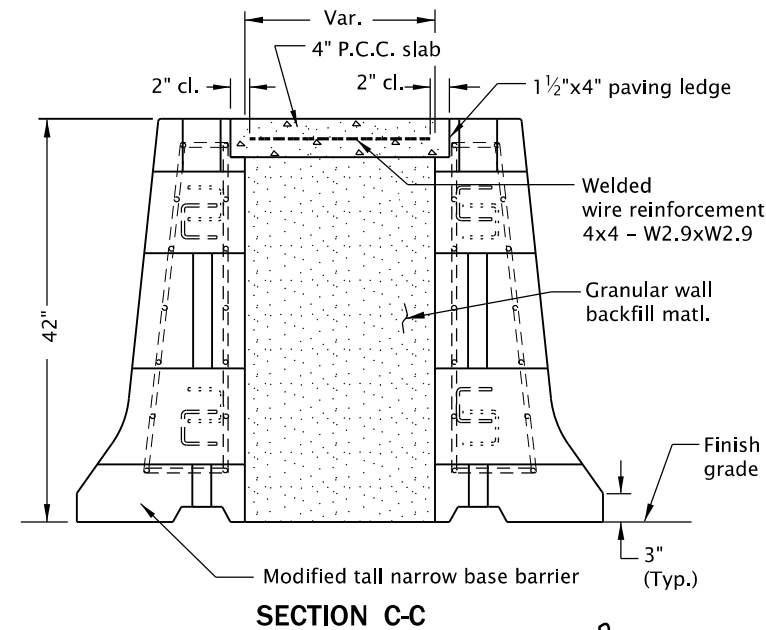
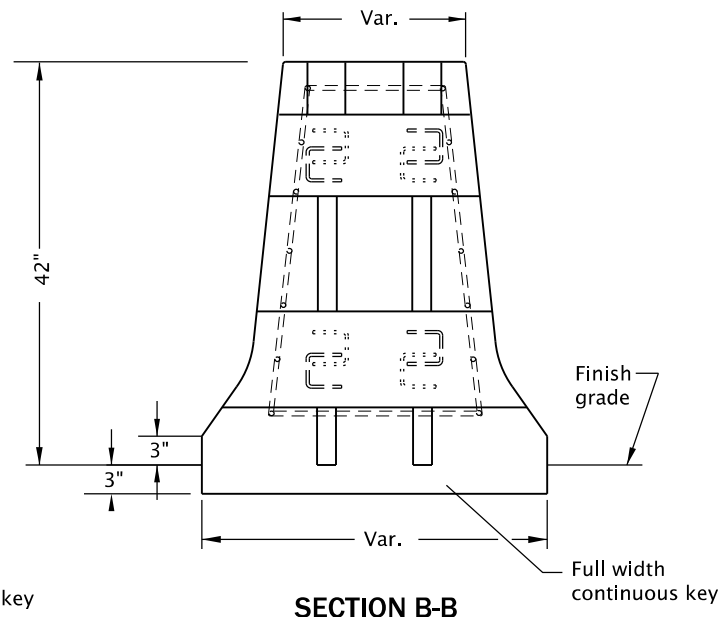
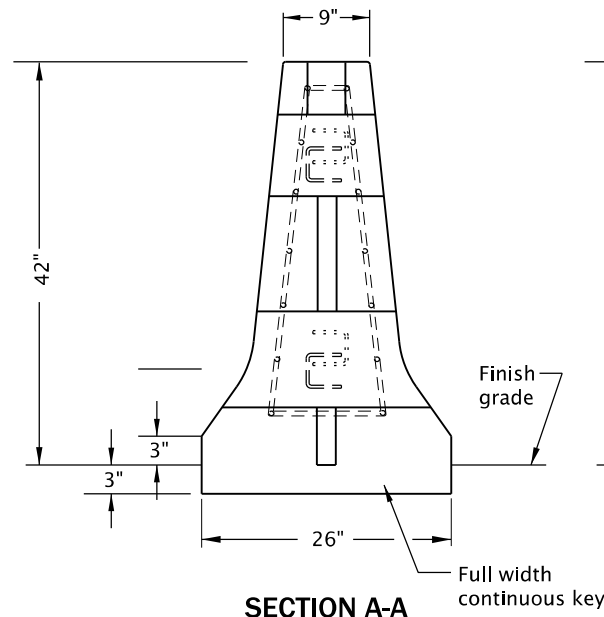


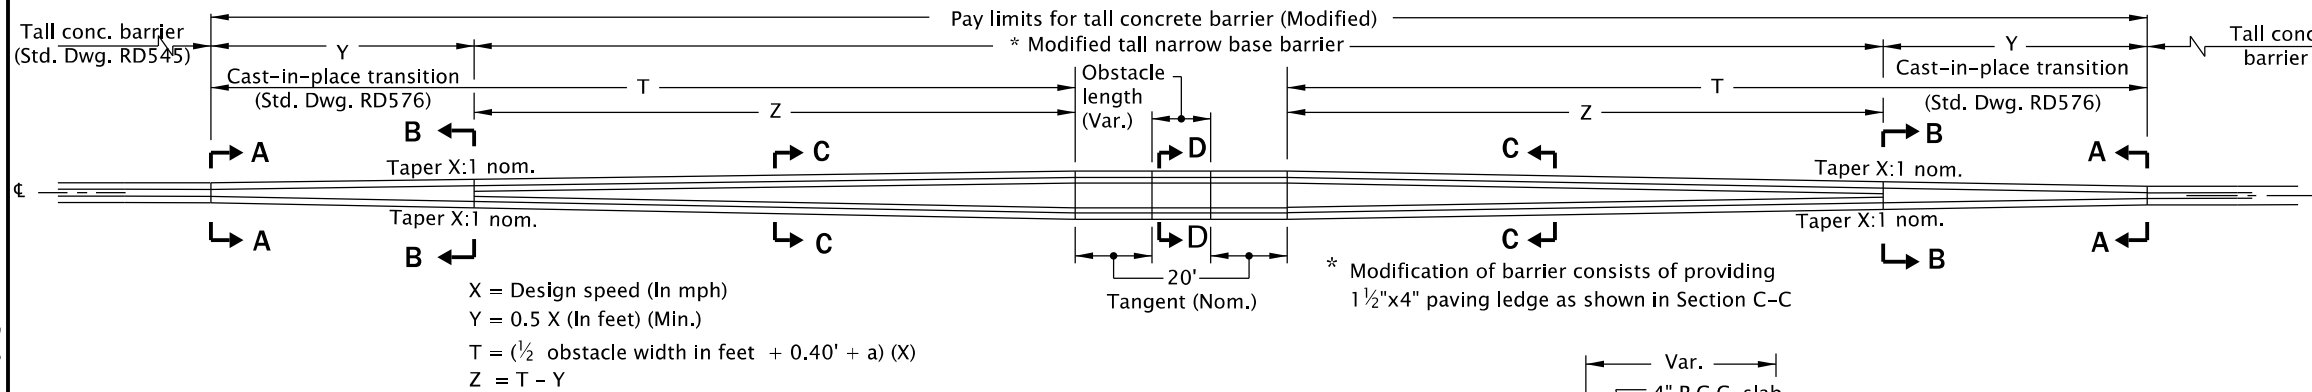

DETAIL WHEN CONNECTING TO PRECAST BARRIER
(See general note 1)

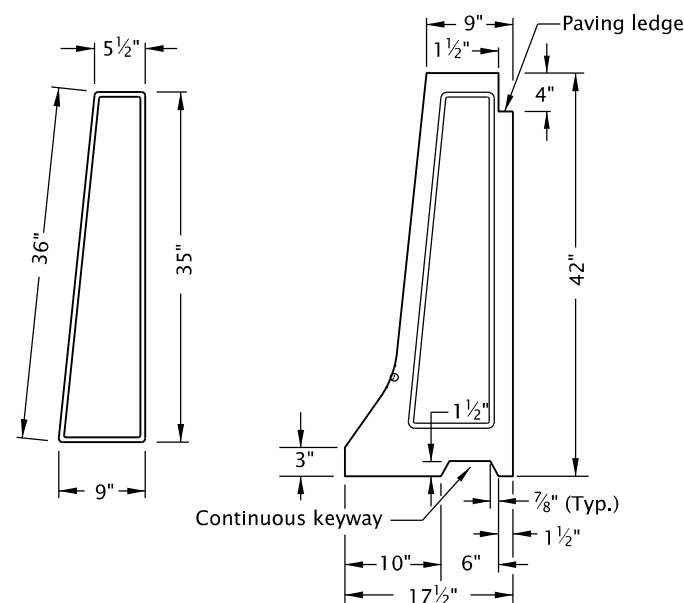

MOD. TALL NARROW BASE SHLDR. BARRIER
NOTE: Only use against retaining walls or as directed.
(For details not shown, see Std. Dwg. No. RD545)

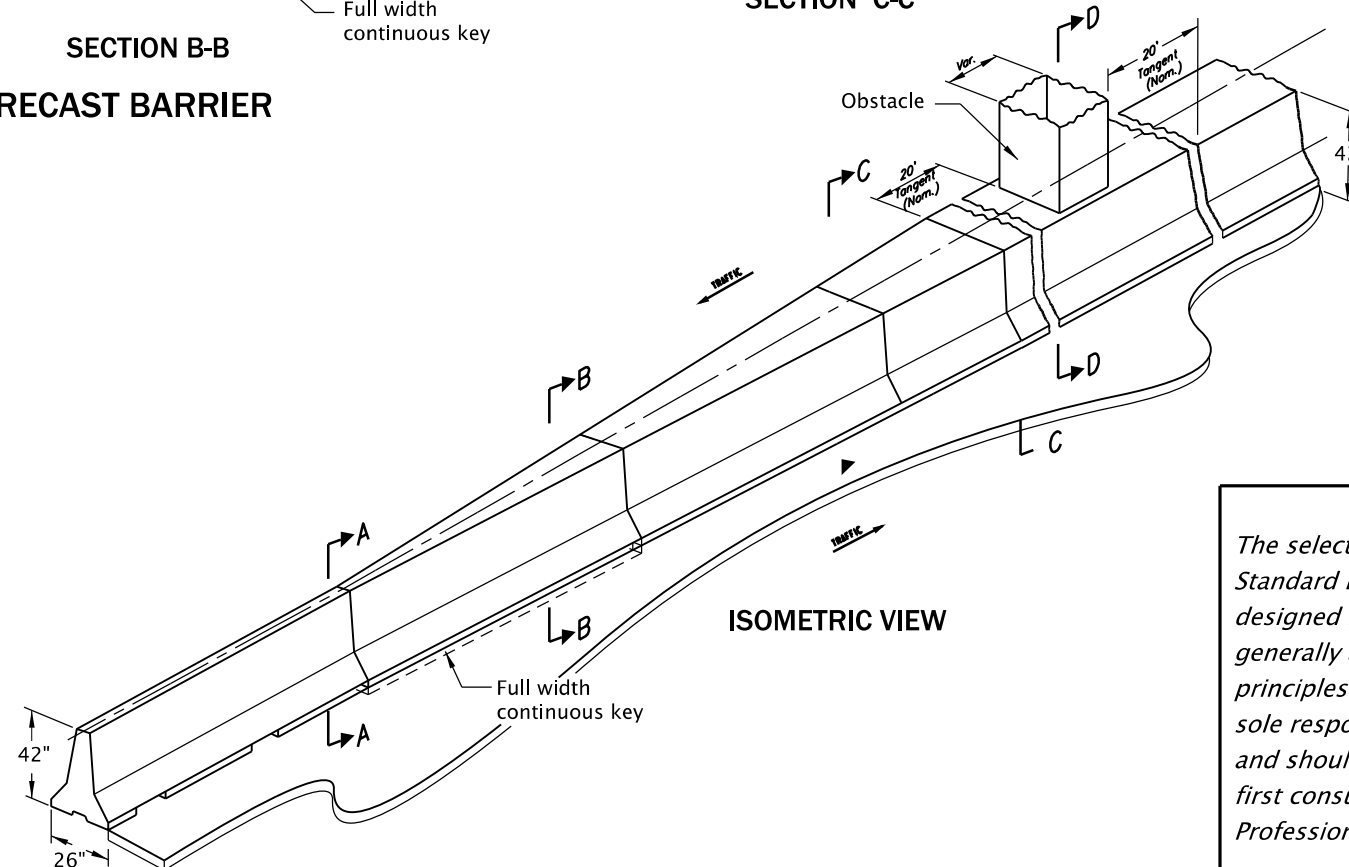

GENERAL NOTES FOR ALL DETAILS ON THIS SHEET:

1. Field verify end configurations of connecting barriers prior to forming connections at transitions.
2. All reinforcing bars shall be full length as shown and shall be placed 1-1/2 inch clear of the nearest face of concrete unless shown otherwise.
3. See Std. Dwg. RD545 for details not shown.
4. See Std. Dwg. RD502 for new permanent installations barrier anchoring details (when being anchored). See Std. Dwgs. RD515 and RD516 for securing concrete barrier to roadway that is maintained for use in temporary installations.
5. All pins, bolts, dowels, loop bars, and connectors shall be hot-dip galvanized after fabrication.

The selection and use of this Standard Drawing, while designed in accordance with generally accepted engineering principles and practices, is the sole responsibility of the user and should not be used without first consulting a Registered Professional Engineer.

All materials shall be in accordance with the current Oregon Standard Specifications.			
OREGON STANDARD DRAWINGS TALL CONCRETE BARRIER (MODIFIED) AROUND MEDIAN OBSTACLE 2024			
DATE	REVISION DESCRIPTION		
07-2022	REVISED DETAILS AND NOTES		
06-2023	REVISED DETAILS AND NOTES		
CALC. BOOK NO. - - - N/A		SDR DATE 14-JUL-2023	RD575

Effective Date: June 1, 2026 – November 30, 2026