
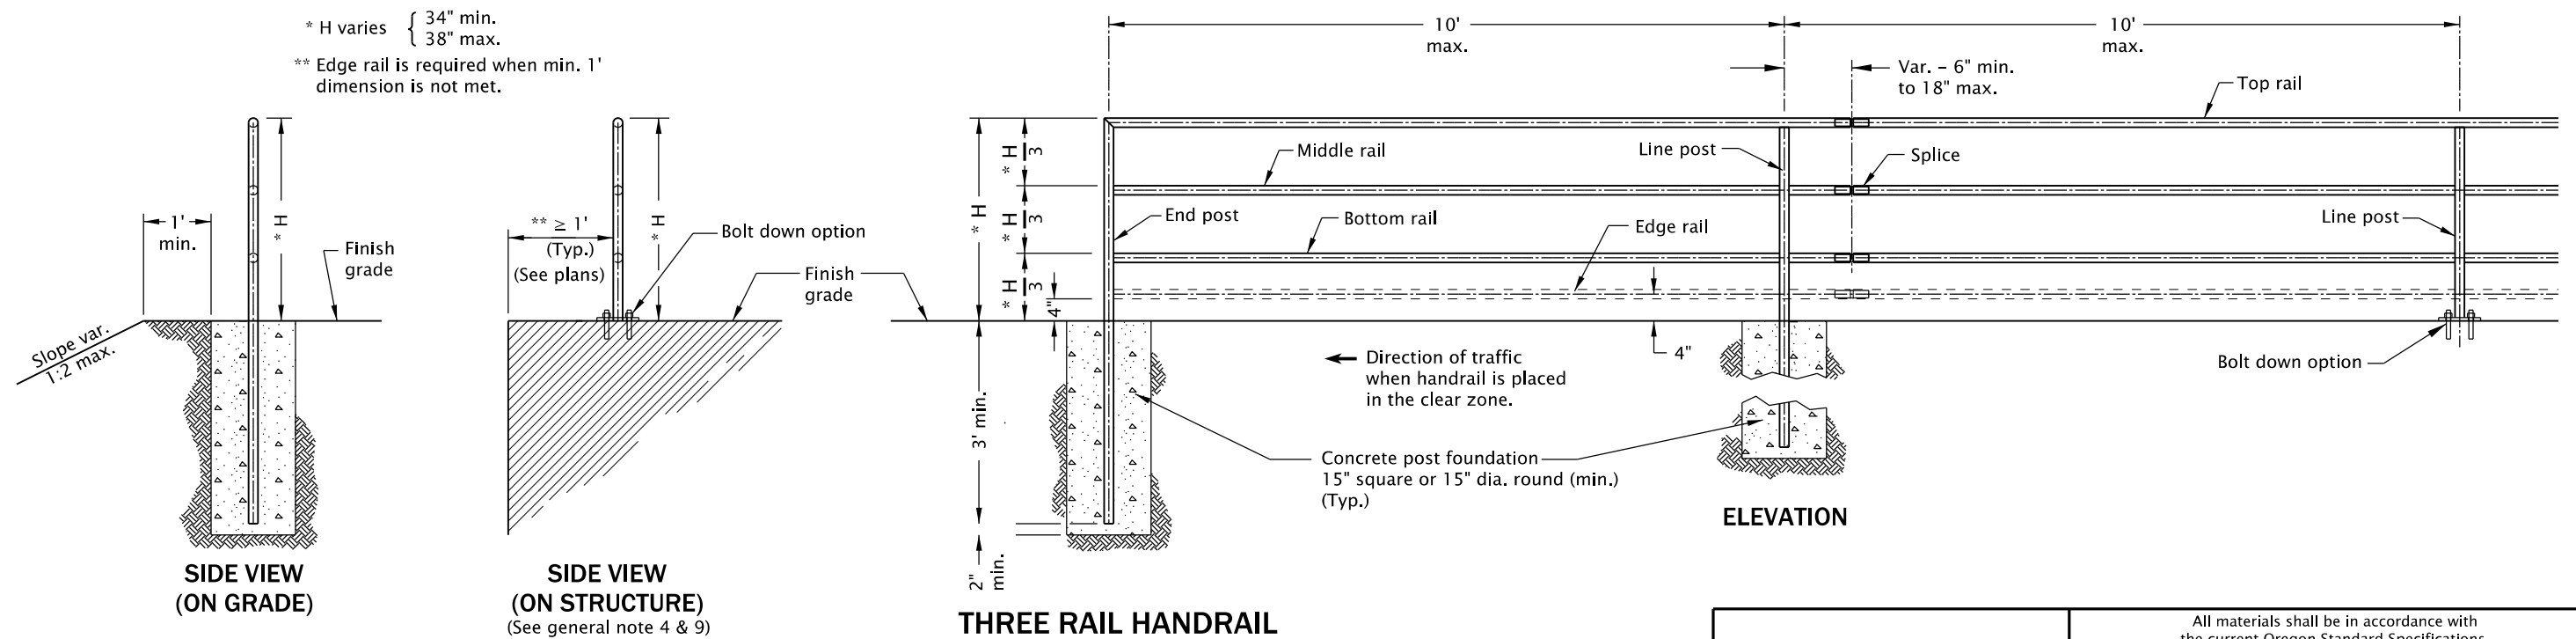


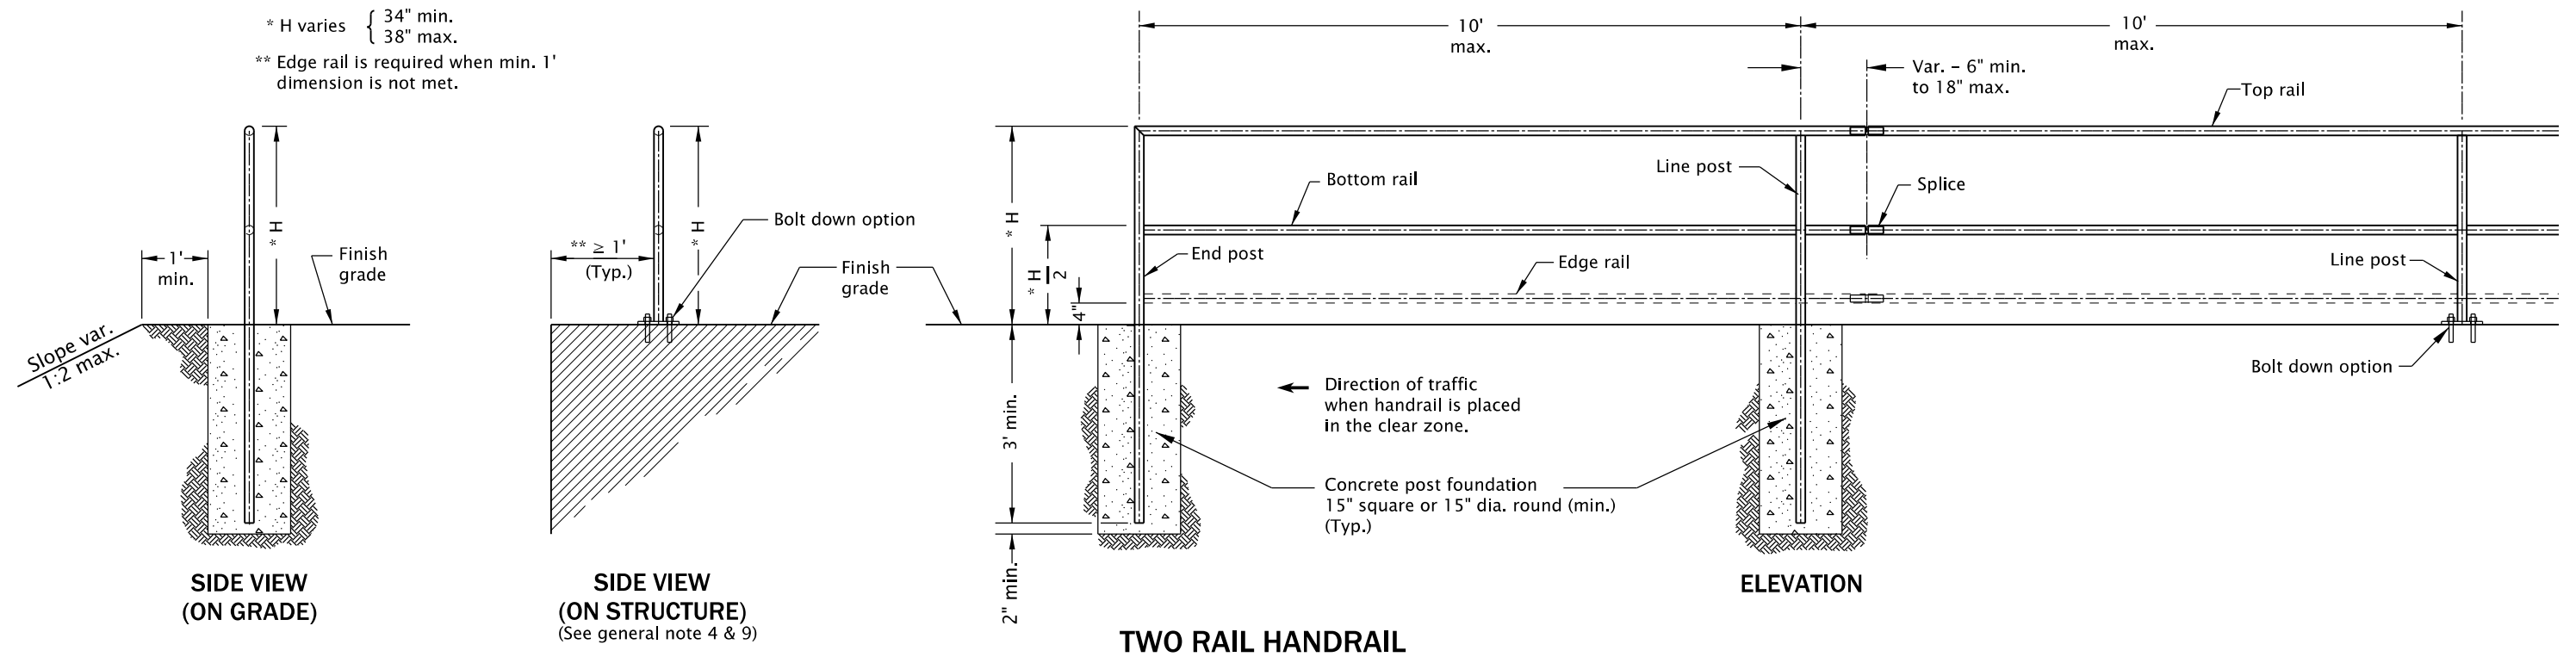

GENERAL NOTES FOR ALL DETAILS ON THIS SHEET:

1. Handrail details are based on applicable ODOT Standards.
2. See Std. Dwg. RD771 for details not shown.
3. Hot-dip galvanize all metal parts after fabrication.
4. Structure varies, see project plans.
5. Handrail height (H) shall be constant within a ramp run or stairway.
6. All concrete shall be commercial grade concrete.
7. See Std. Dwg. RD120 for concrete stairway.
8. See project plans for details not shown.
9. Review Standard Drawing Report for application on structures.

The selection and use of this Standard Drawing, while designed in accordance with generally accepted engineering principles and practices, is the sole responsibility of the user and should not be used without first consulting a Registered Professional Engineer.

All materials shall be in accordance with the current Oregon Standard Specifications.

OREGON STANDARD DRAWINGS

METAL HANDRAIL

2024

DATE	REVISION	DESCRIPTION
01-2026	ADDED NOTE 9, UPDATED RAIL NAME	
CALC. BOOK NO.	N/A	SDR DATE: 13-JAN-2026

RD770

Effective Date: June 1, 2026 – November 30, 2026