




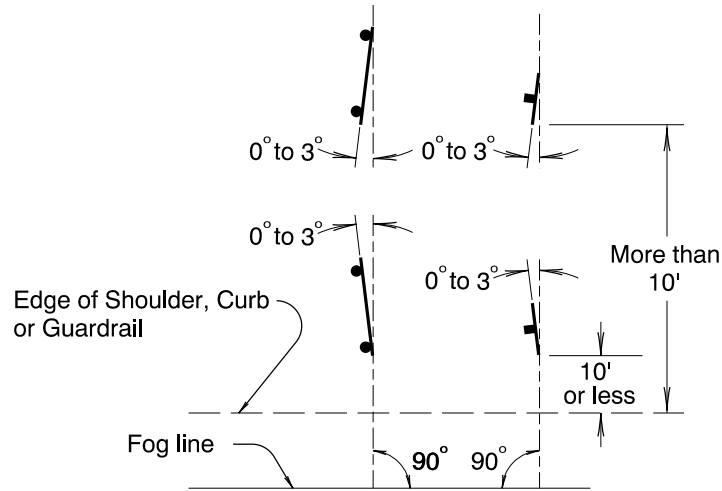


SIGN PLACEMENT

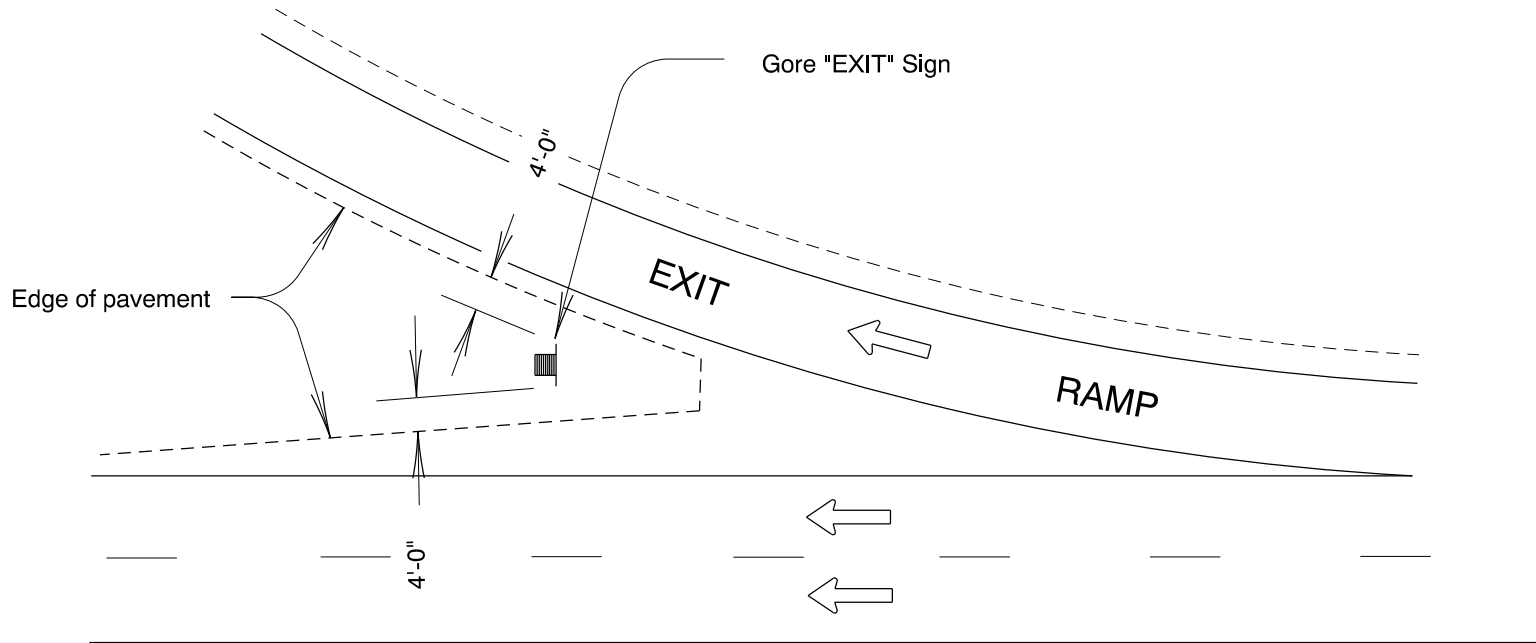

TYPICAL "EXIT" SIGN INSTALLATION

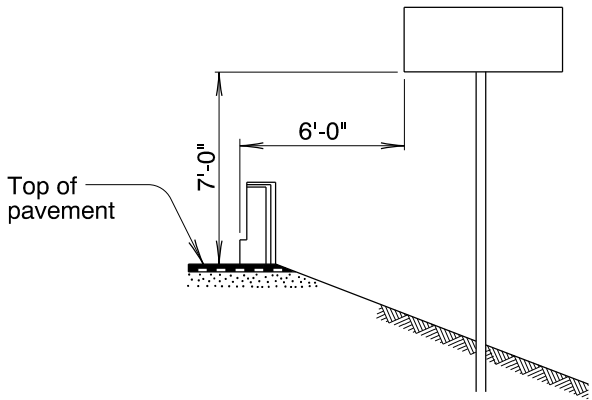

ELEVATION

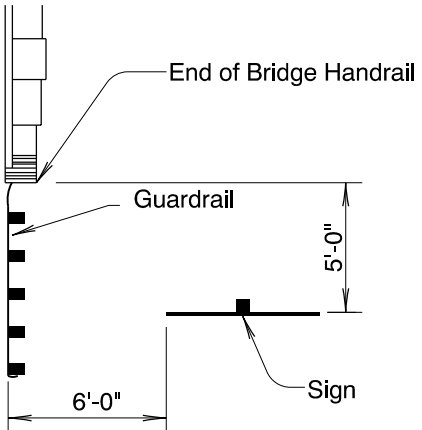

PLAN

SIGN LOCATION FOR FREEWAY OVERCROSSING
(MINIMUM VALUES)

The selection and use of this Standard Drawing, while designed in accordance with generally accepted engineering principles and practices, is the sole responsibility of the user and should not be used without first consulting a Registered Professional Engineer.

All materials shall be in accordance with the current Oregon Standard Specifications.			
OREGON STANDARD DRAWINGS			
MISCELLANEOUS SIGN PLACEMENT DETAILS			
2024			
DATE	REVISION	DESCRIPTION	
01/2022		Changed angle dimension in Sign Placement detail	
CALC. BOOK NO.	N/A	SDR DATE	07 JAN 2022
			TM201