
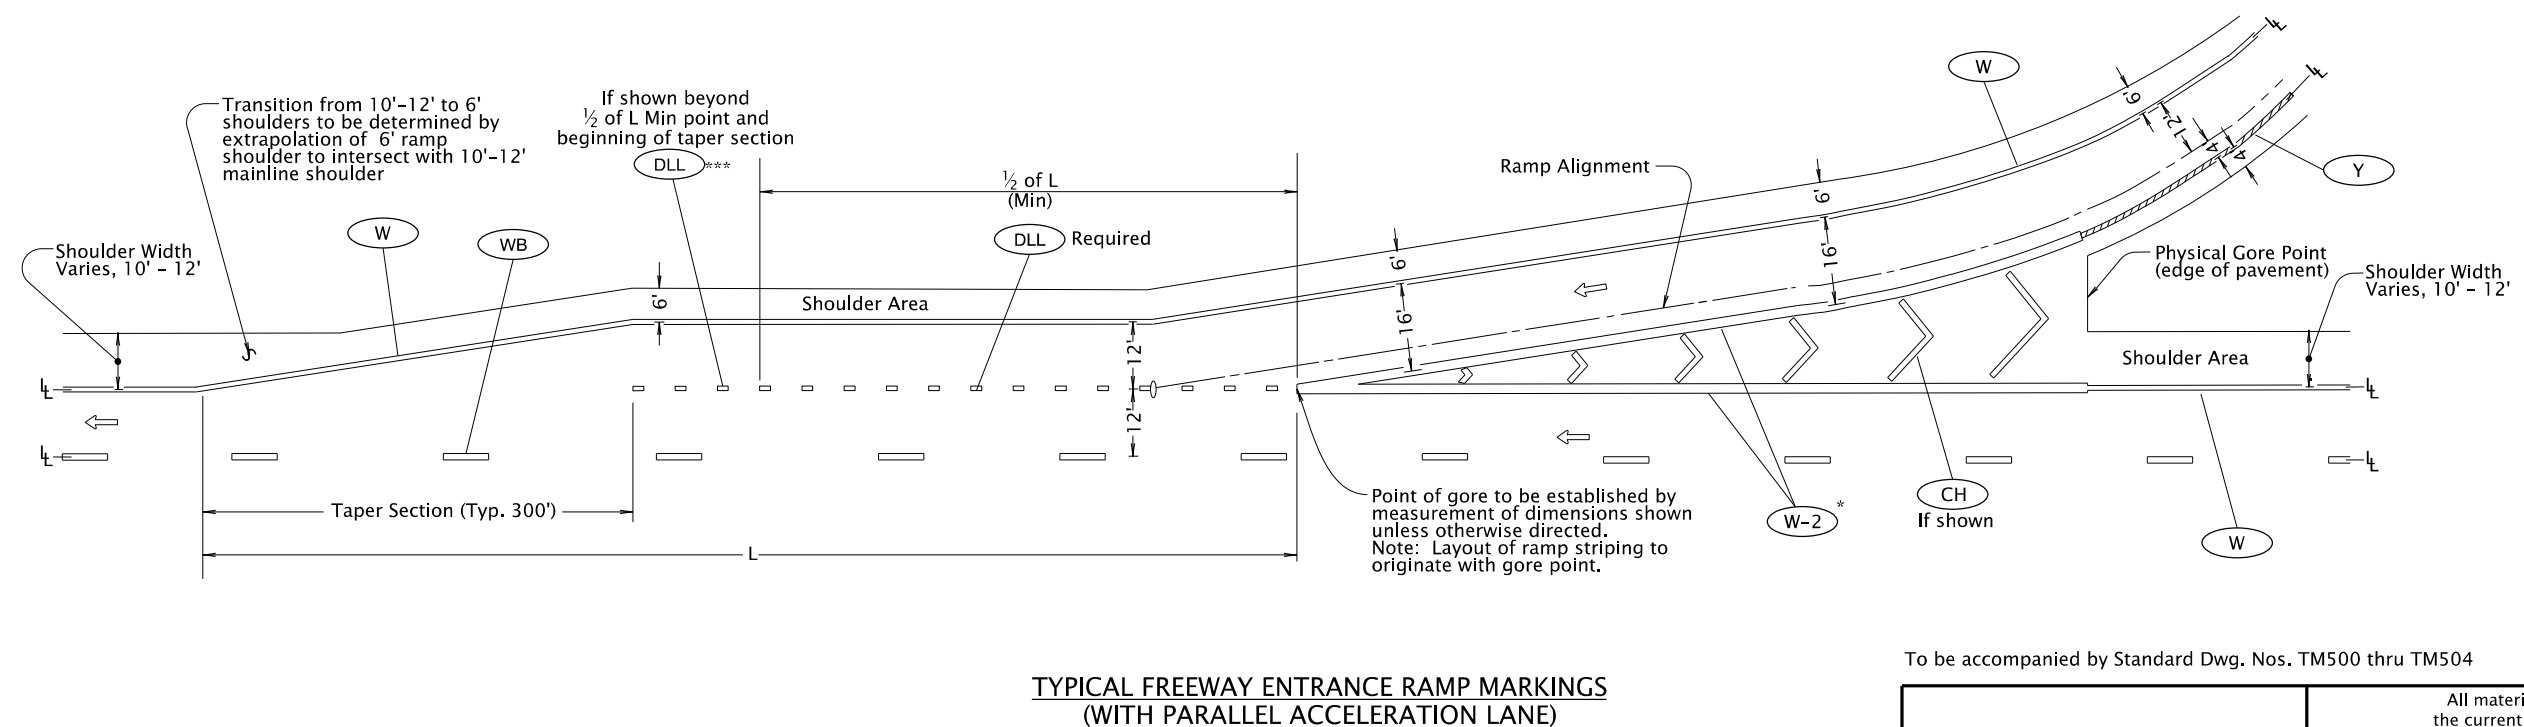


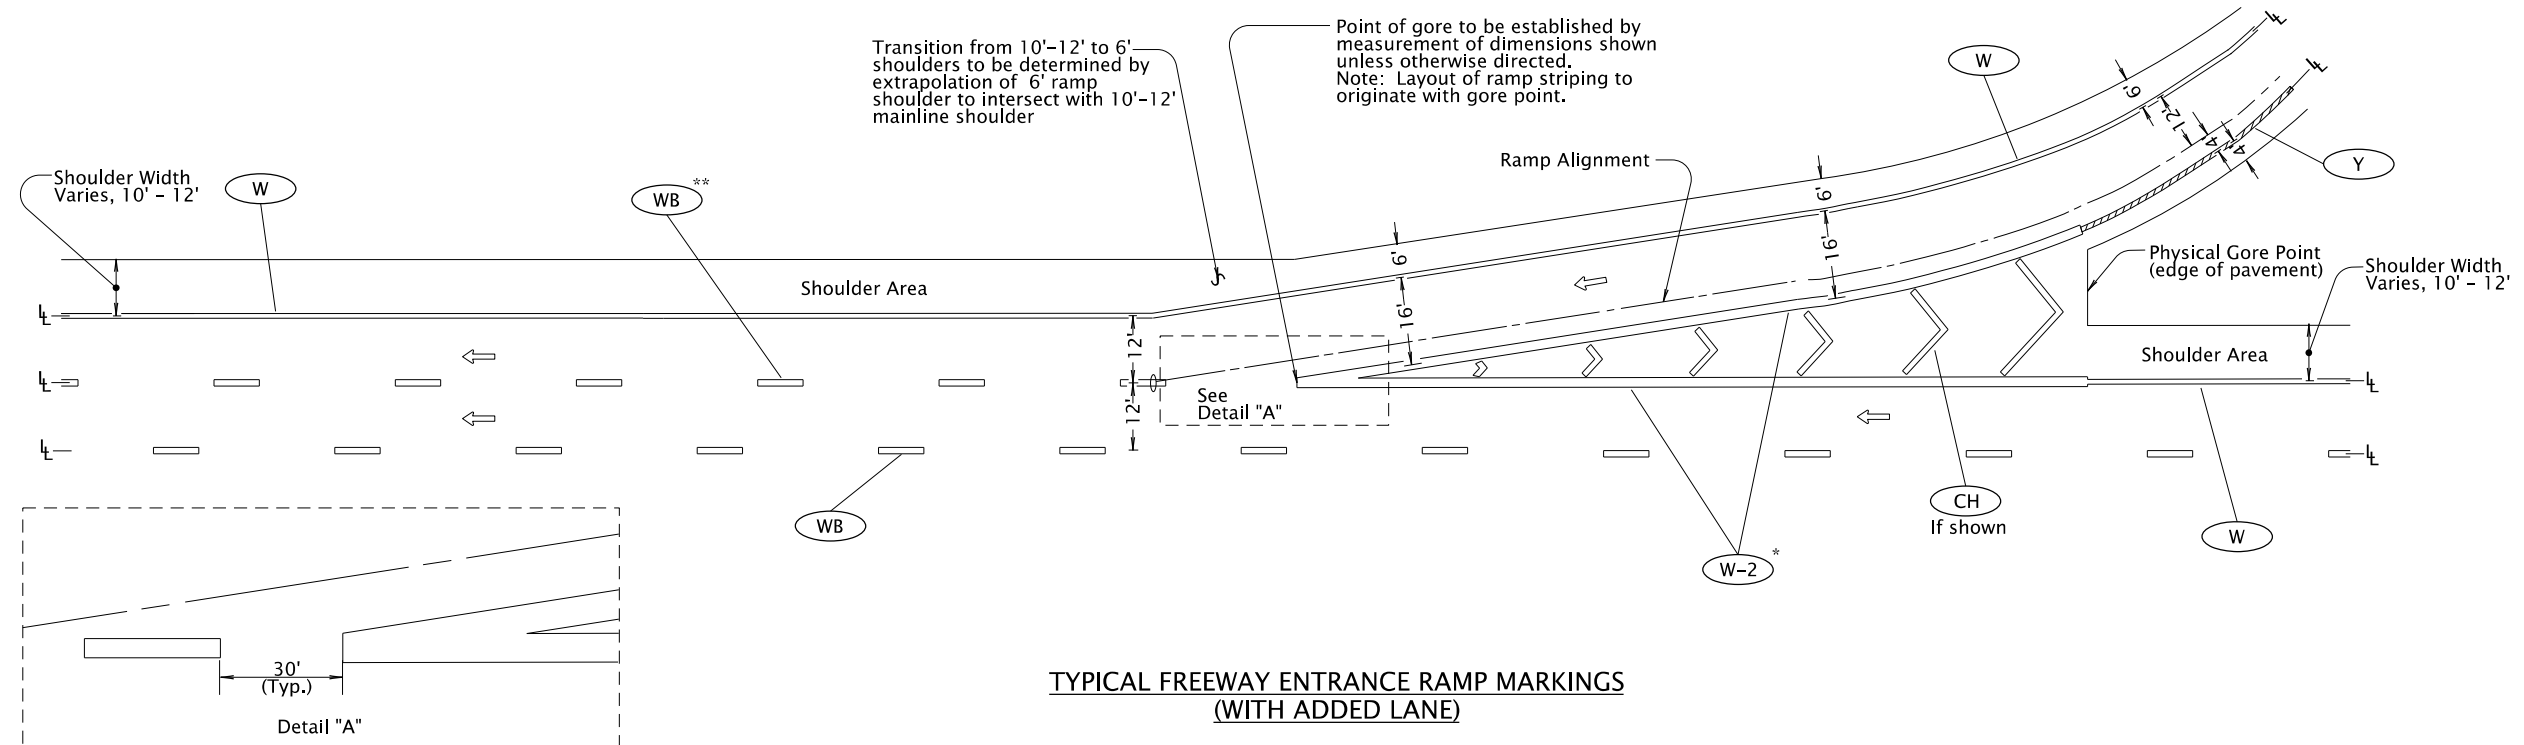

General Notes:

Lane and shoulder widths shown are typical for new construction.
Dimensions may need to be adjusted to conform with other roadway designs.

* "W-2" from physical gore point to painted gore point

** 8" White Dotted Lane Line (DLL-2) shall be used instead of White Broken Line (WB) if the added lane becomes an auxiliary lane that is two miles or less in length

*** White Dotted Line (WD) may be shown instead of White Dotted Lane Line (DLL) between the required White Dotted Lane Line (DLL) and the beginning of the taper

LEGEND

← Direction of Travel

L — Lane line dimensions are shown on the striping plans

To be accompanied by Standard Dwg. Nos. TM500 thru TM504

The selection and use of this Standard Drawing, while designed in accordance with generally accepted engineering principles and practices, is the sole responsibility of the user and should not be used without first consulting a Registered Professional Engineer.

All materials shall be in accordance with the current Oregon Standard Specifications.

OREGON STANDARD DRAWINGS

FREEWAY ENTRANCE RAMPS PAVEMENT MARKINGS

2024

DATE		REVISION DESCRIPTION	
07-2020		Extended accompanied by drawings to Include TM504	
CALC. BOOK NO. - - - - N/A - - - -		SDR DATE - 07-01-2020 -	TM547

Effective Date: June 1, 2026 – November 30, 2026