




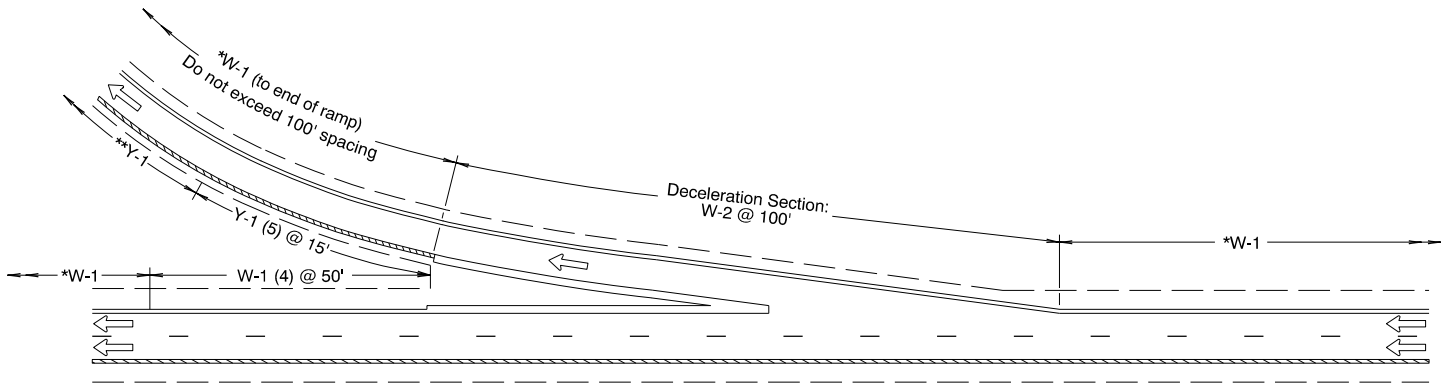


EXIT RAMP TAPERED DECELERATION LANE

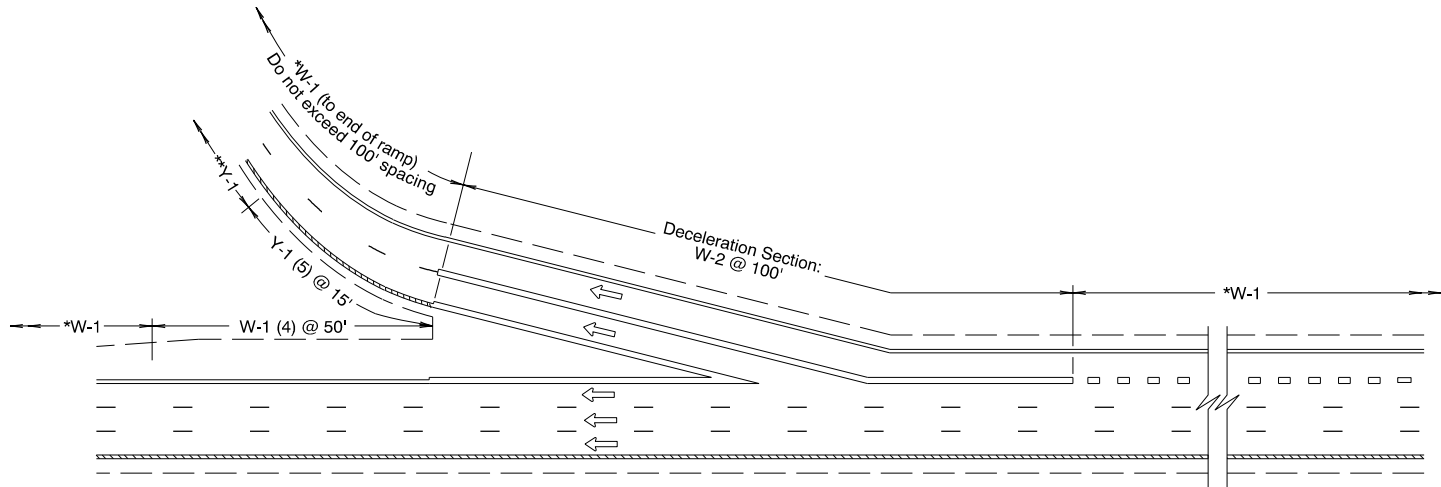

EXIT RAMP WITH LANE DROP

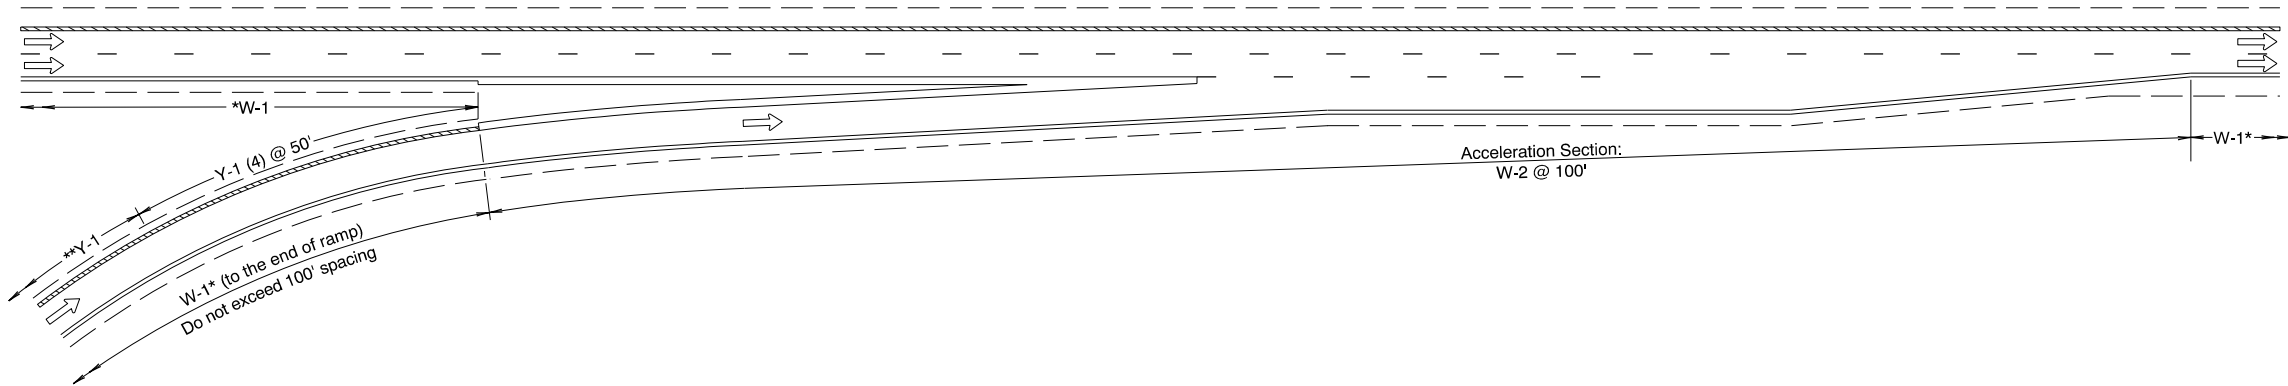

ENTRANCE RAMP WITH PARALLEL ACCELERATION LANE

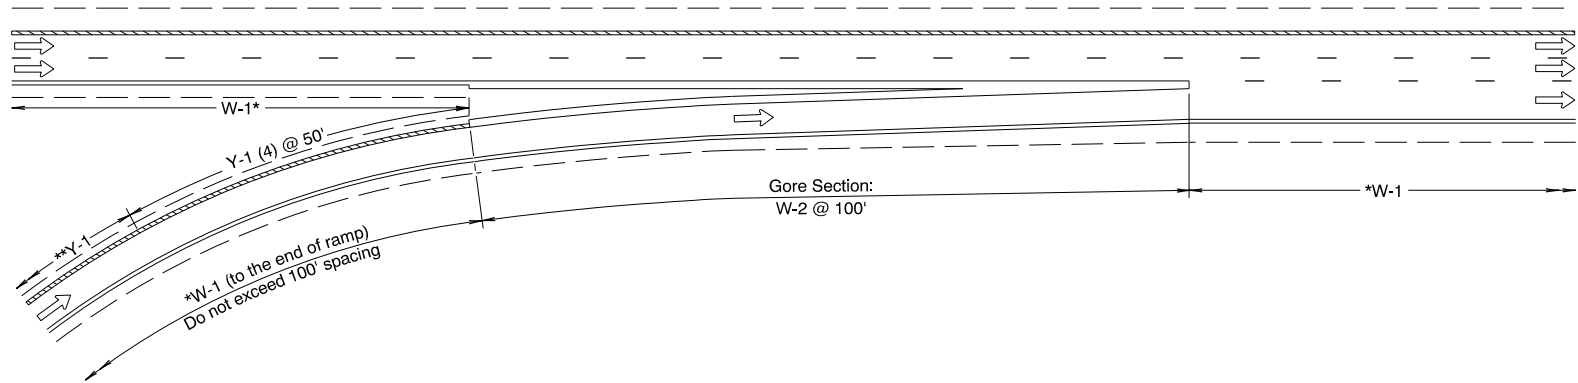

ENTRANCE RAMP WITH LANE ADDED

NOTES:

1.) For post types see Standard Drawing TM570

*For delineator spacing, see "Delineator Spacing Table" located on Standard Drawing TM570

**For interchange entrance and exit ramps: Only install delineators if curve is greater than 8 degrees at the spacing shown in the "On Curve" column of the "Delineator Spacing Table" located on Standard Drawing TM570. Install delineators the full length of curve.

To be accompanied by Drg. No. TM570

The selection and use of this Standard Drawing, while designed in accordance with generally accepted engineering principles and practices, is the sole responsibility of the user and should not be used without first consulting a Registered Professional Engineer.

All materials shall be in accordance with the current Oregon Standard Specifications.			
OREGON STANDARD DRAWINGS			
TRAFFIC DELINEATOR INSTALLATION FOR FREEWAYS			
2024			
DATE	REVISION DESCRIPTION		
CALC. BOOK NO.	N/A	SDR DATE	10-DEC-2009
			TM575

LEGEND

← Direction of Travel