
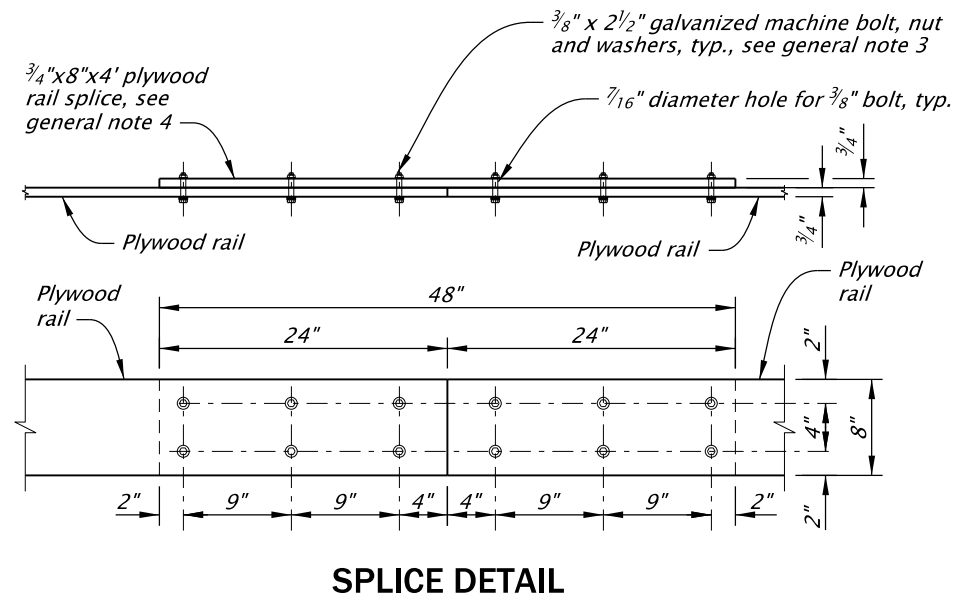
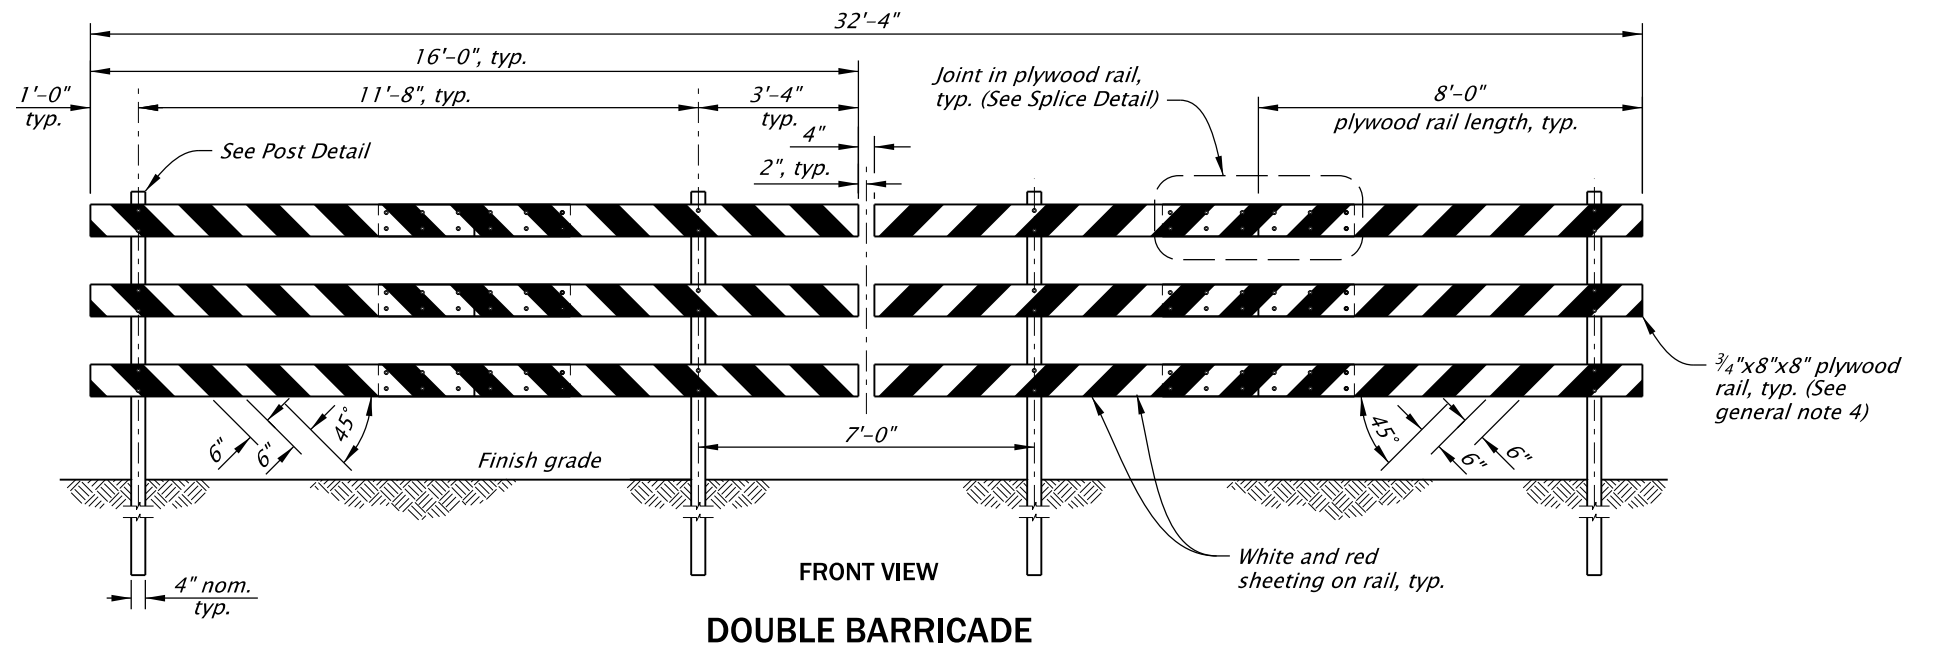
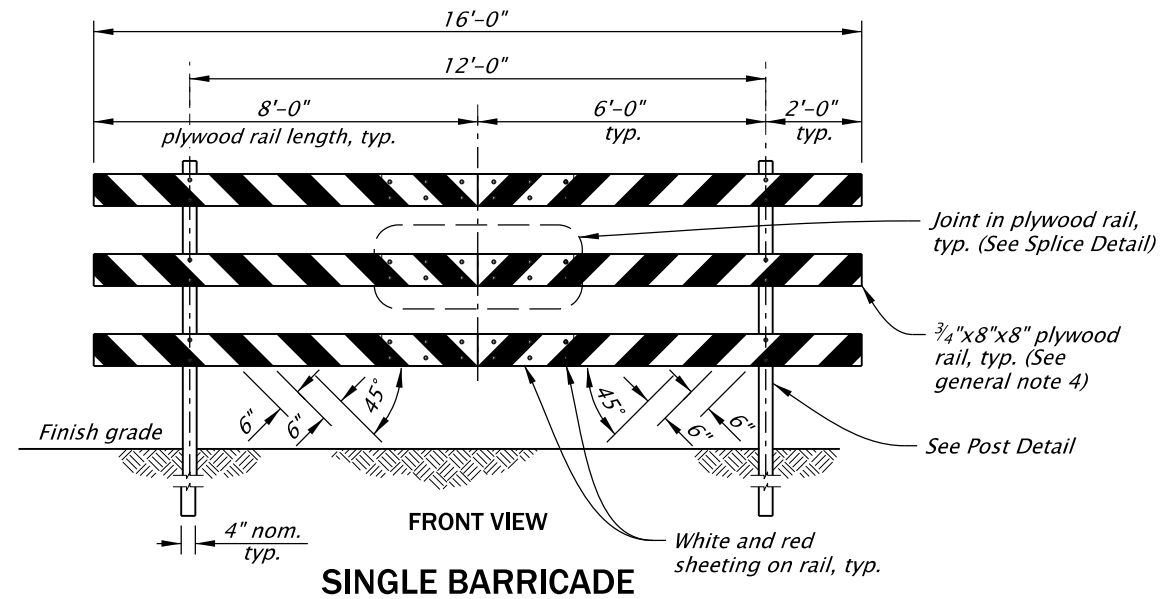


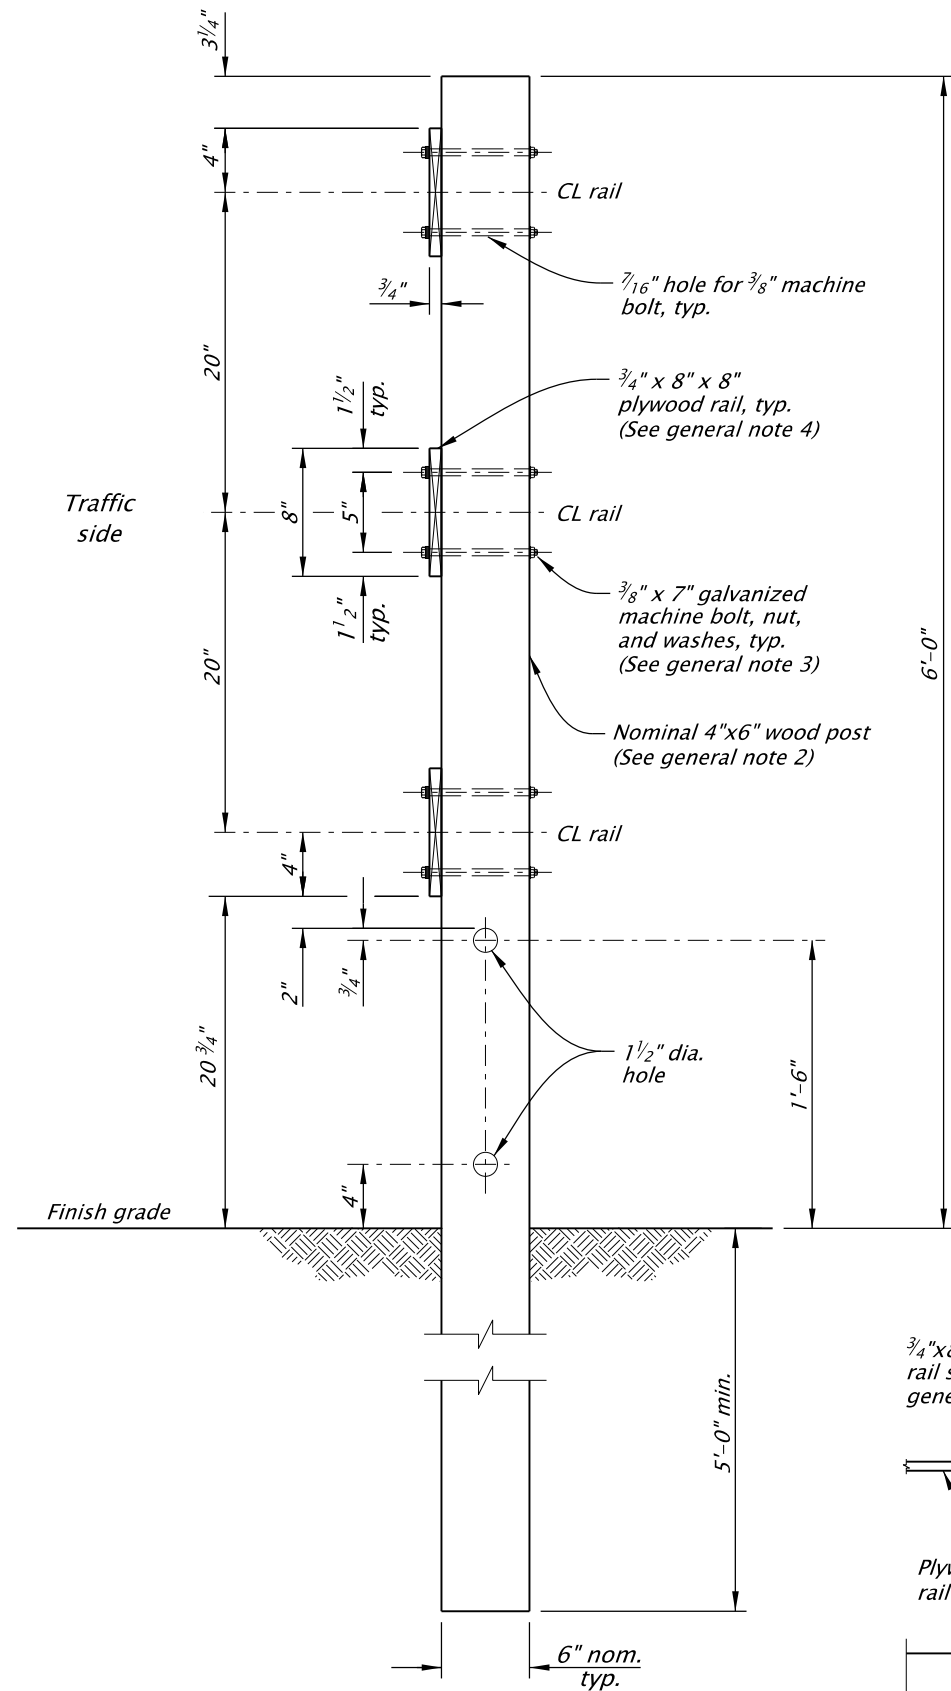

GENERAL NOTES FOR ALL DETAILS THIS SHEET:

1. Post spacing shall not be less than 7 feet center to center.
2. Wood posts shall comply with the requirements for wood post sign supports, see dwg. TM670.
3. Bolts, nuts and washers shall comply with the requirements for sign attachments, see dwg. TM676.
4. Plywood rails and splices shall comply with the requirements for permanent signing plywood.

NOTE TO DESIGNER:
Do not place any barricades in the clear zone for traffic approaching barricade ends.

The selection and use of this detail, while designed in accordance with generally accepted engineering principles and practices, is the sole responsibility of the user and should not be used without first consulting a Registered Professional Engineer.

OREGON DEPARTMENT OF TRANSPORTATION



ENGINEERING AND
TECHNICAL SERVICES BRANCH

PERMANENT ROAD
CLOSURE BARRICADES

DETAIL NO.

DET1100