



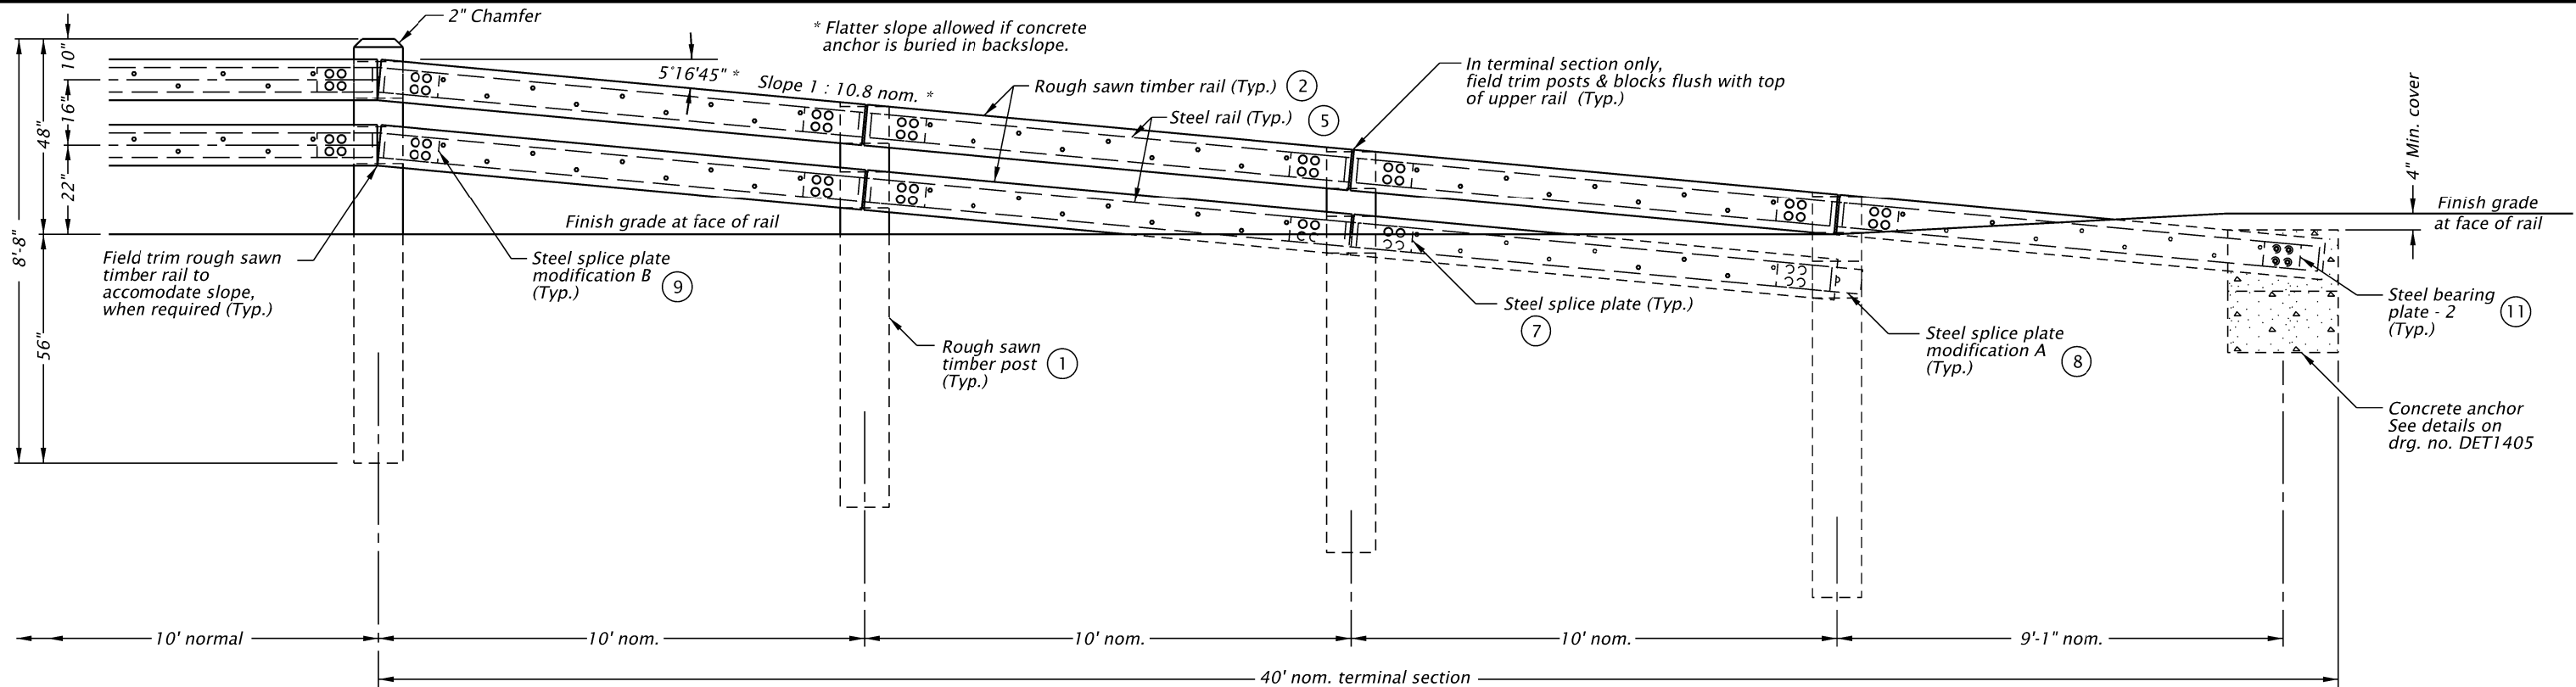

FRONT VIEW

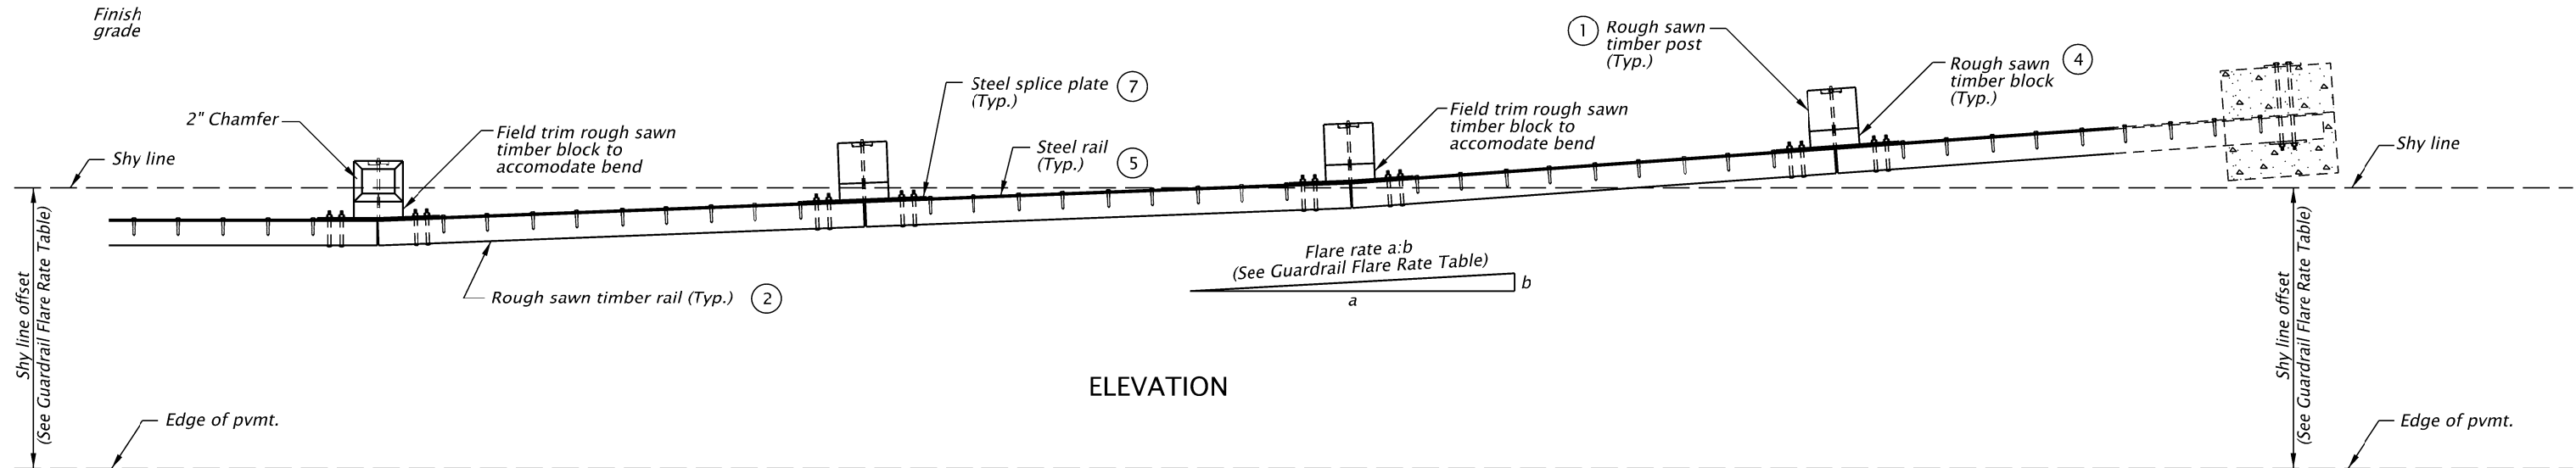

ELEVATION

GUARDRAIL FLARE RATE TABLE

Design Speed MPH	Shy Line Offset Feet	Flare Rate Inside Shy Line (a:b)	Flare Rate Outside Shy Line (a:b)
60	8.0	26:1	14:1
50	6.5	21:1	11:1
40	5.0	16:1	8:1
30 and less	3.5	13:1	7:1

Rails partially inside shy line use Inside Shy Line Flare Rate

GENERAL NOTES FOR ALL DETAILS:

1. See general notes for all details on drg. no. DET1400.

The selection and use of this detail, while designed in accordance with generally accepted engineering principles and practices, is the sole responsibility of the user and should not be used without consulting a Registered Professional Engineer.



OREGON DEPARTMENT OF TRANSPORTATION
TECHNICAL SERVICES
DETAILS

STEEL BACKED TIMBER
GUARDRAIL TERMINAL SECTION
GROUND ANCHOR

DETAIL NO.

DET1403