




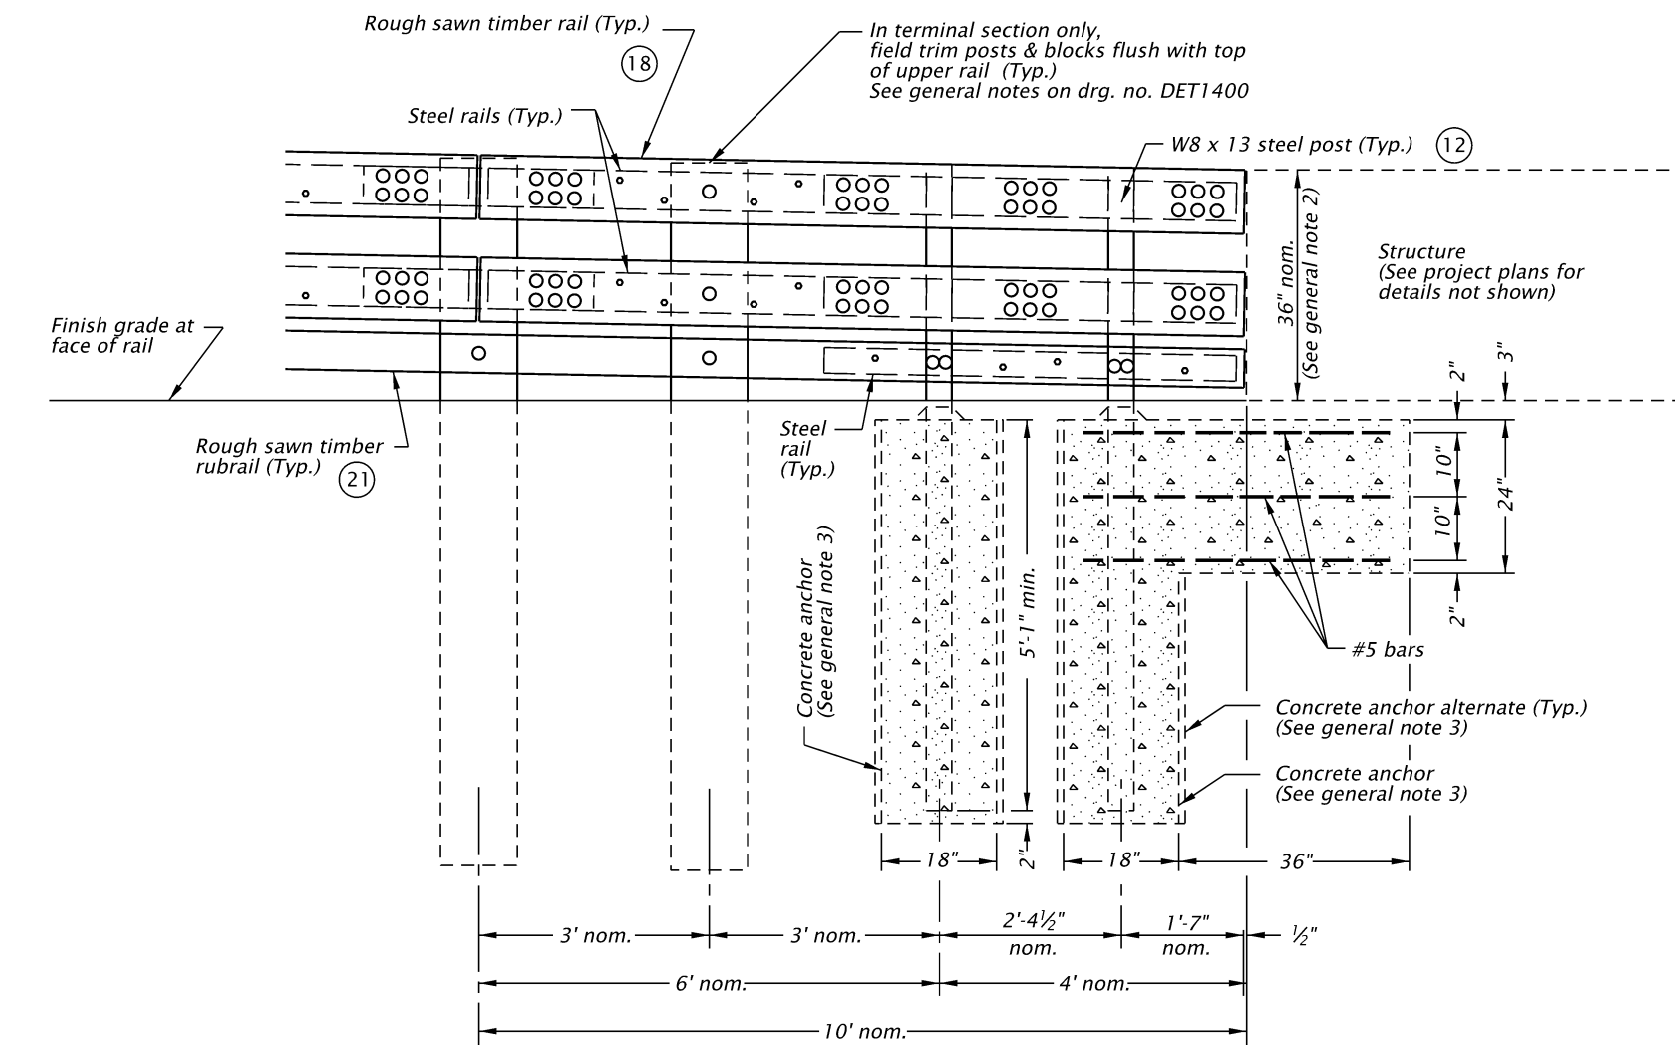

FRONT VIEW

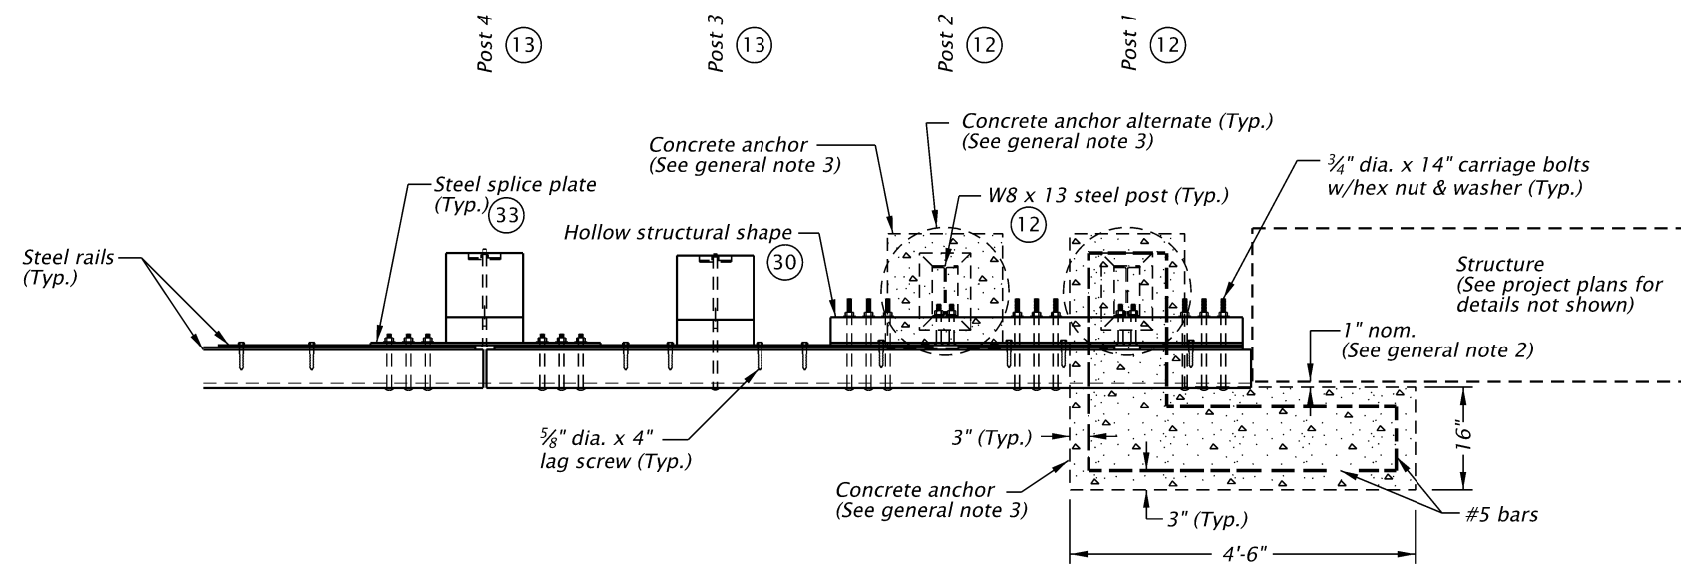

TOP VIEW

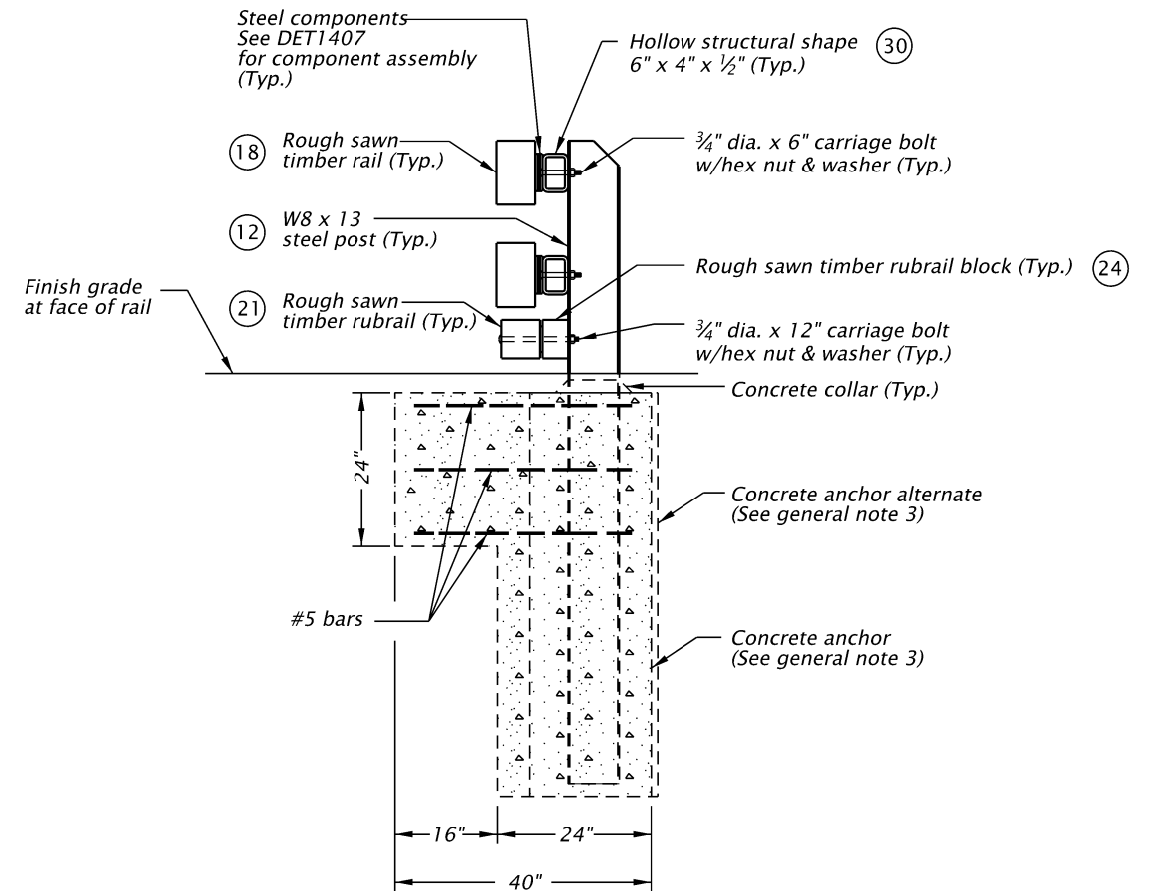

SIDE VIEW

GENERAL NOTES FOR ALL DETAILS:

- See general notes for all details on drg. no. DET1400.
- Field verify adjacent structure height and location.
- 18" square concrete anchor shown. 20" diameter round anchor is acceptable alternate. Reduced size acceptable in solid rock, as directed by the engineer. Field fit the rectangular portion on post 1 anchor adjacent to structure. Provide reinforcement in the post 1 anchor as directed by the engineer.
- See DET1407 for assembly of rail components.

The selection and use of this detail, while designed in accordance with generally accepted engineering principles and practices, is the sole responsibility of the user and should not be used without consulting a Registered Professional Engineer.



OREGON DEPARTMENT OF TRANSPORTATION
TECHNICAL SERVICES
DETAILS

**STEEL BACKED TIMBER GUARDRAIL
POSTS 1 & 2 WITH CONCRETE
ANCHORS TERMINAL SECTION
ADJACENT TO STRUCTURE**

DETAIL NO.

DET1416