


TOP VIEW


* See details for terminal section posts

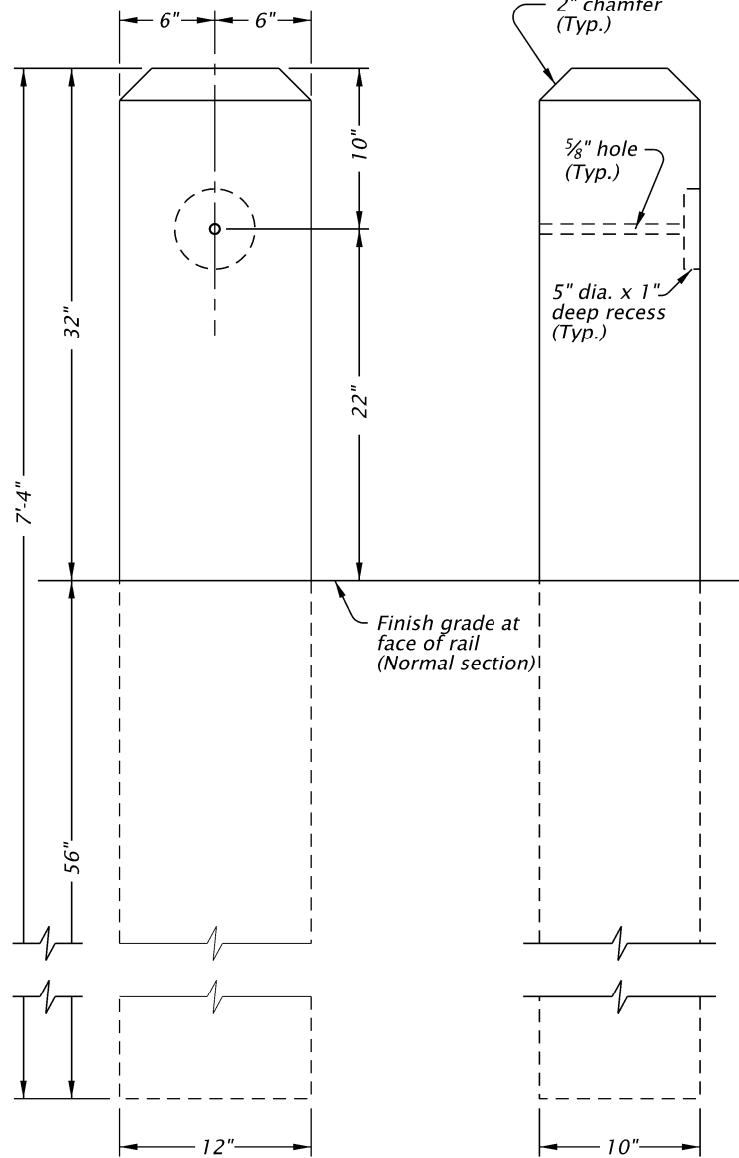


FRONT VIEW

SIDE VIEW

ROUGH SAWN TIMBER POST ①
(Normal section *)

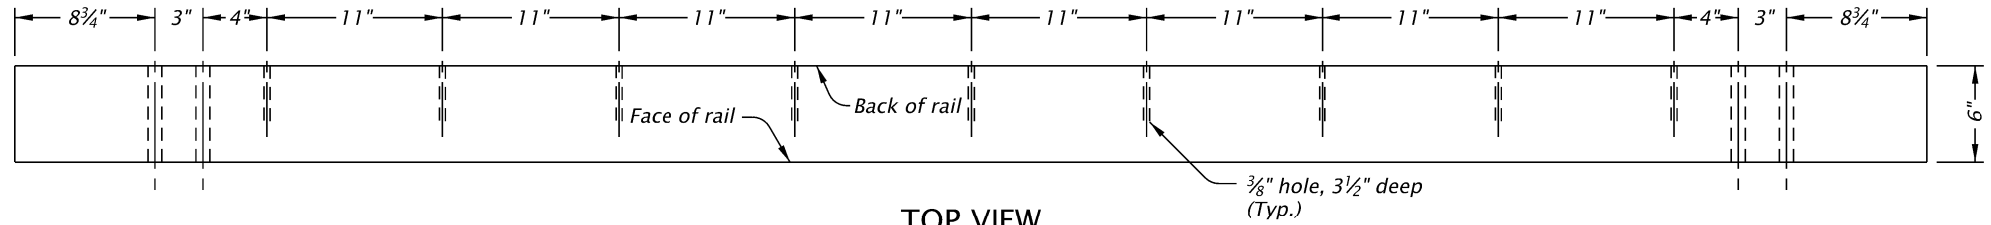


TOP VIEW

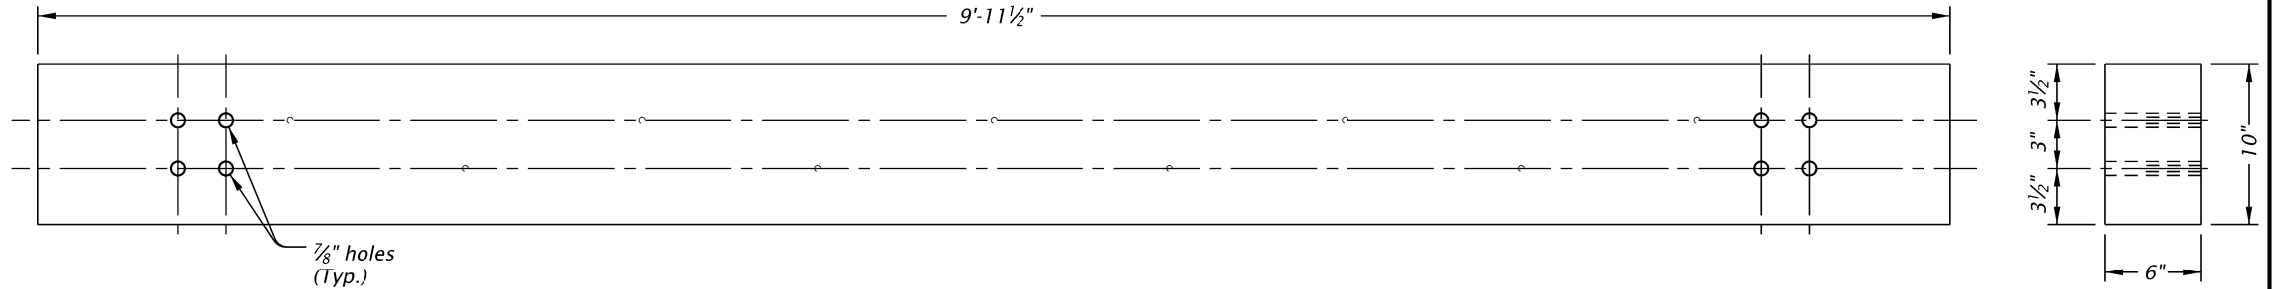


FRONT VIEW

SIDE VIEW


ROUGH SAWN TIMBER RAIL ②
(10' nom. post spacing)

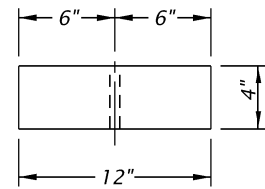

TOP VIEW

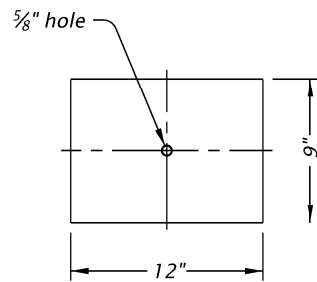


FRONT VIEW

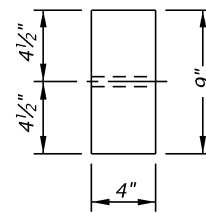


SIDE VIEW

ROUGH SAWN TIMBER BLOCK ④

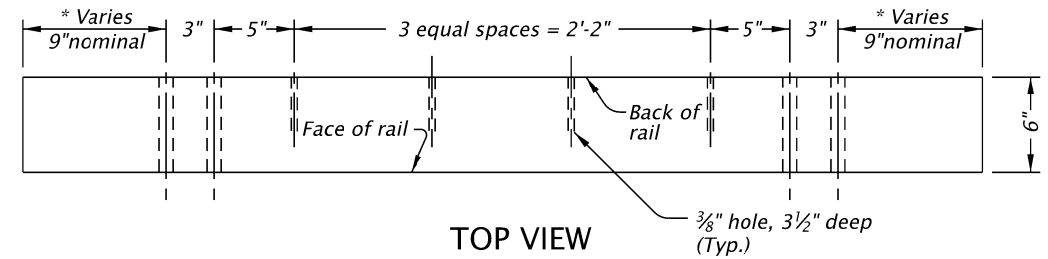

TOP VIEW

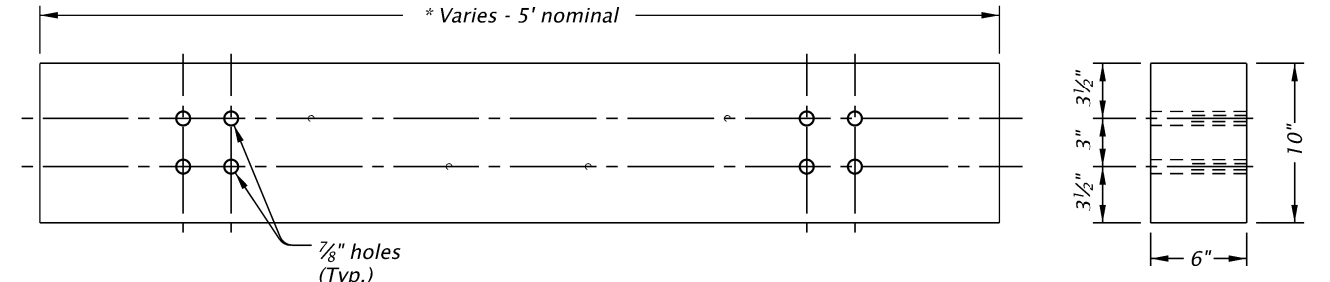

FRONT VIEW

SIDE VIEW

* Field trim to provide 1/2 inch gap between rough sawn timber rails.
See general notes on drg. no. DET1470

ROUGH SAWN TIMBER RAIL ③
(5' nom. post spacing)

GENERAL NOTES FOR ALL DETAILS:

1. See general notes for all details on drg. no. DET1470.

The selection and use of this detail, while designed in accordance with generally accepted engineering principles and practices, is the sole responsibility of the user and should not be used without consulting a Registered Professional Engineer.



OREGON DEPARTMENT OF TRANSPORTATION
TECHNICAL SERVICES
DETAILS

STEEL BACKED TIMBER GUARDRAIL
(SINGLE RAIL)
ROUGH SAWN
TIMBER COMPONENTS

DETAIL NO.

DET1471