

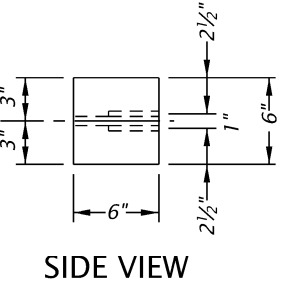
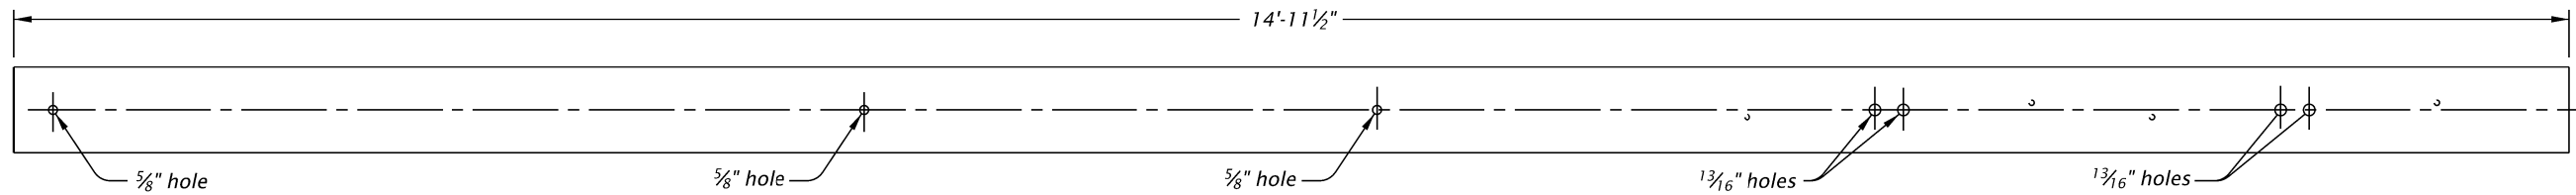
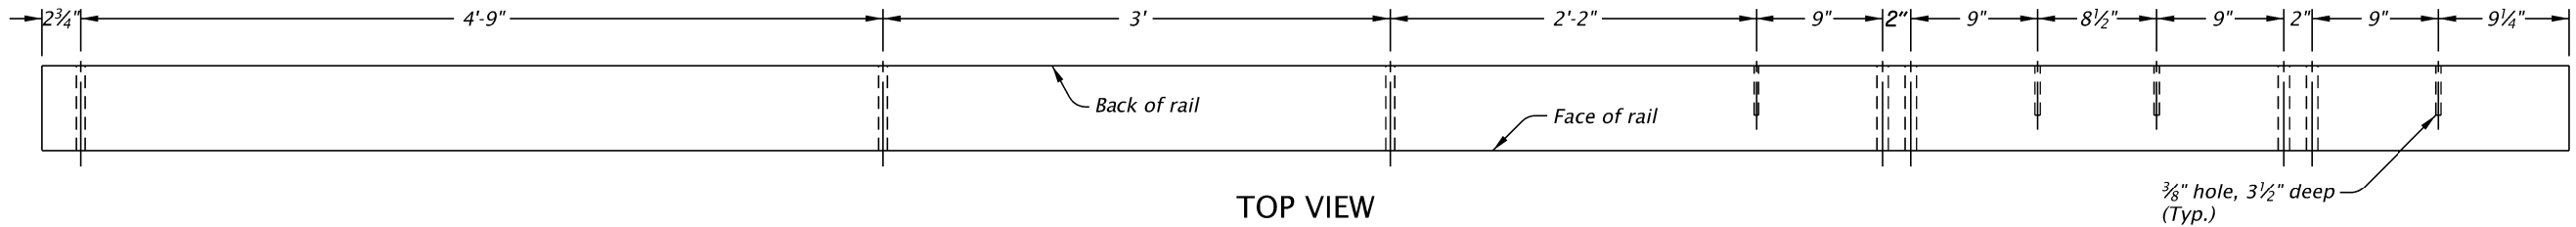
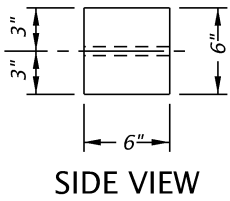


det1483.dgn 28-OCT-2016

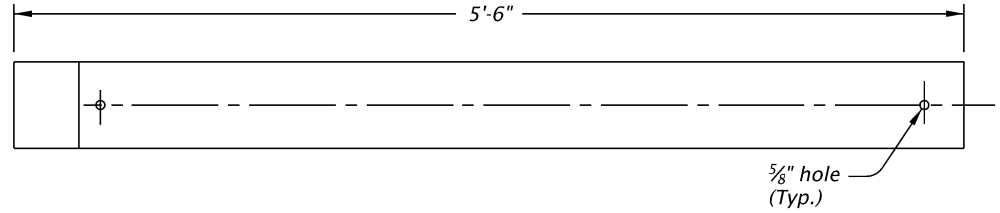




ROUGH SAWN TIMBER RUBRAIL

21

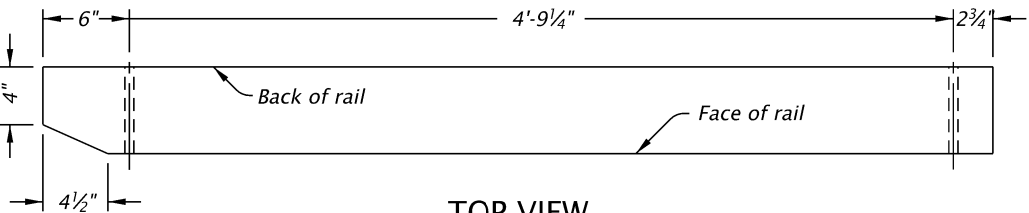




ROUGH SAWN TIMBER RUBRAIL

23

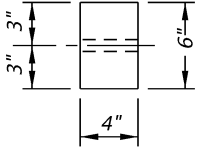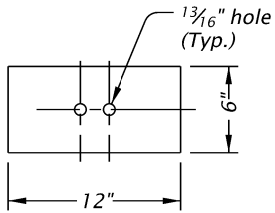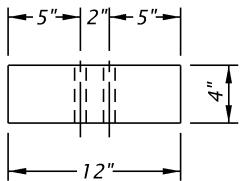




POSTS 1 & 2

24

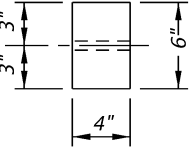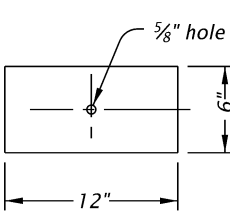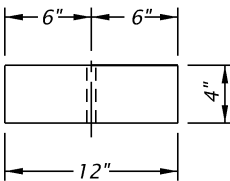

POSTS 3, 4, & 6

25

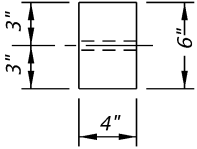
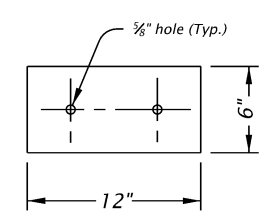
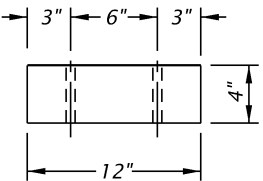


POSTS 5 & 7

26

ROUGH SAWN TIMBER RUBRAIL BLOCK

(Omit block on post 8 only)

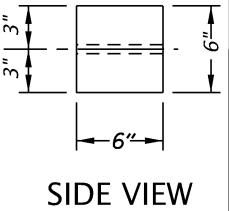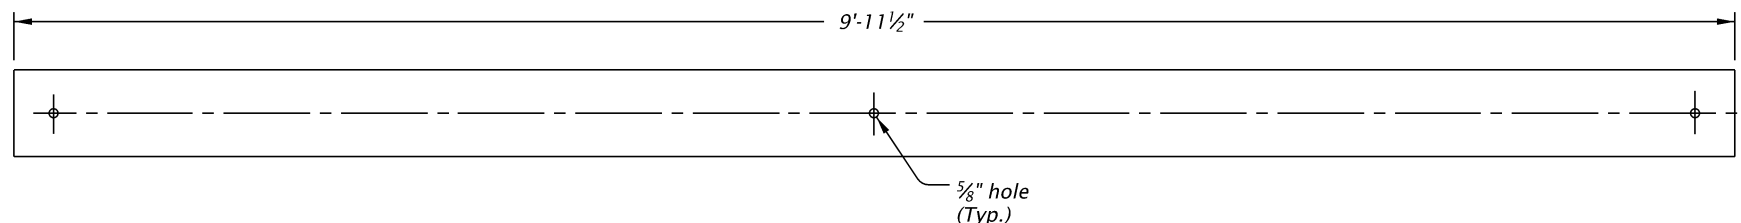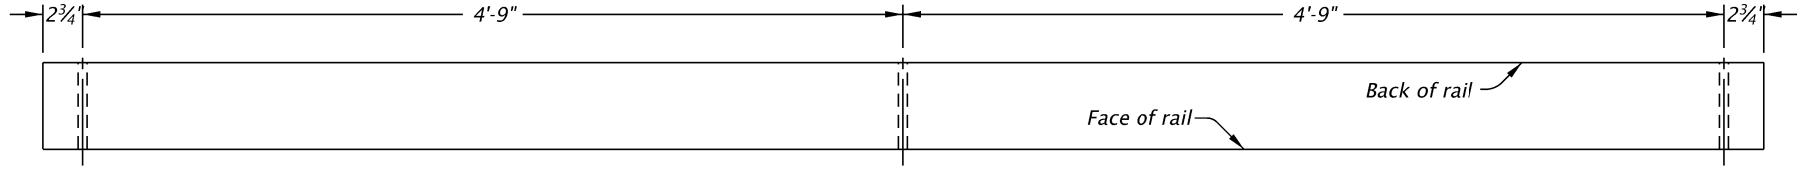

ROUGH SAWN TIMBER RUBRAIL

22

GENERAL NOTES FOR ALL DETAILS:
1. See general notes for all details on drg. no. DET1470.

The selection and use of this detail, while designed in accordance with generally accepted engineering principles and practices, is the sole responsibility of the user and should not be used without consulting a Registered Professional Engineer.



OREGON DEPARTMENT OF TRANSPORTATION
TECHNICAL SERVICES
DETAILS

STEEL BACKED TIMBER GUARDRAIL
(SINGLE RAIL)
ROUGH SAWN TIMBER COMPONENTS
TERMINAL SECTION ADJACENT TO STRUCTURE

DETAIL NO.
DET1483

DET1483