

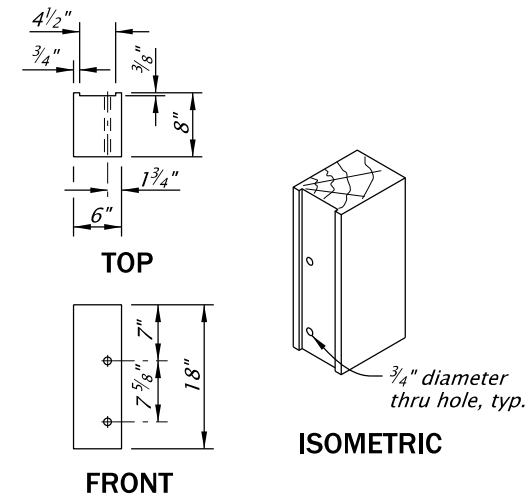
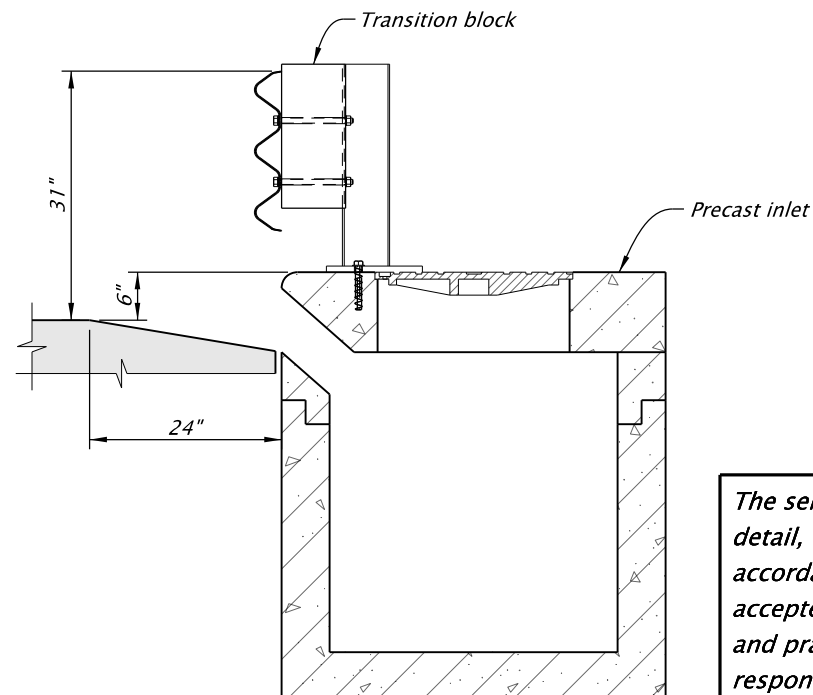
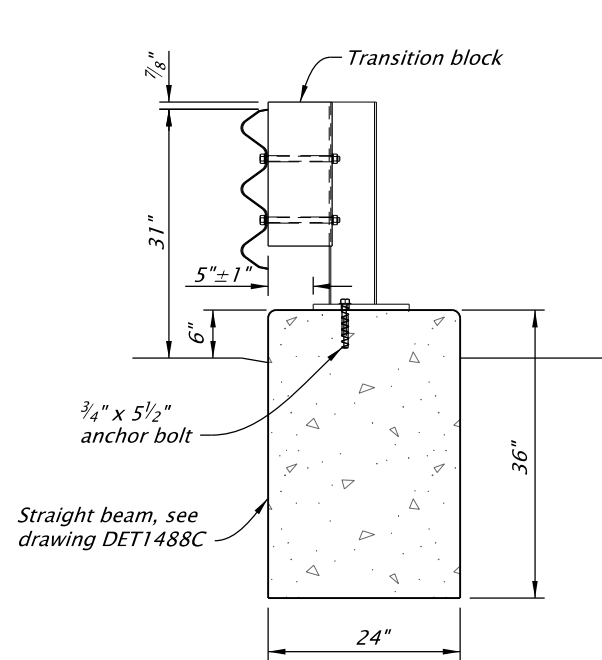
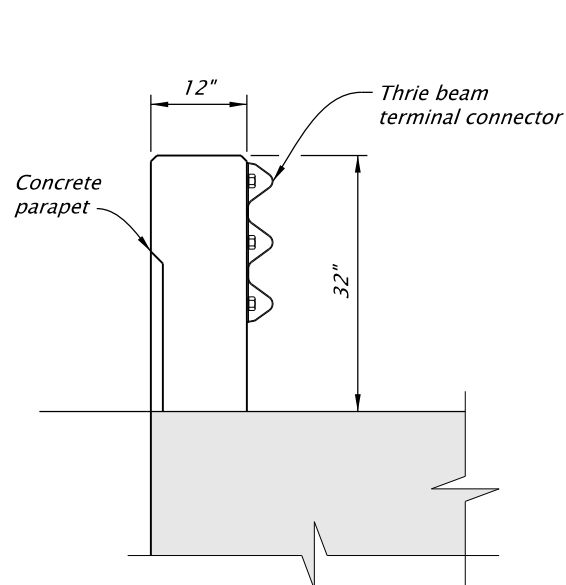
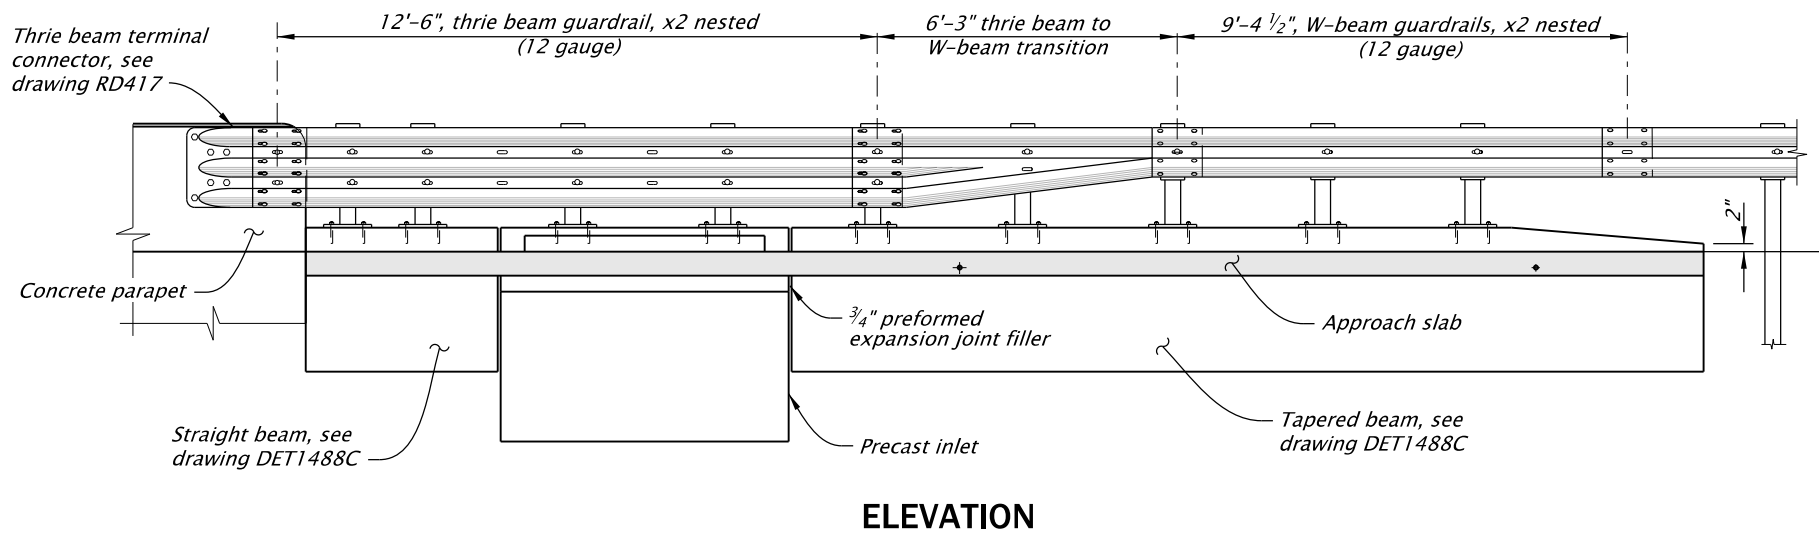


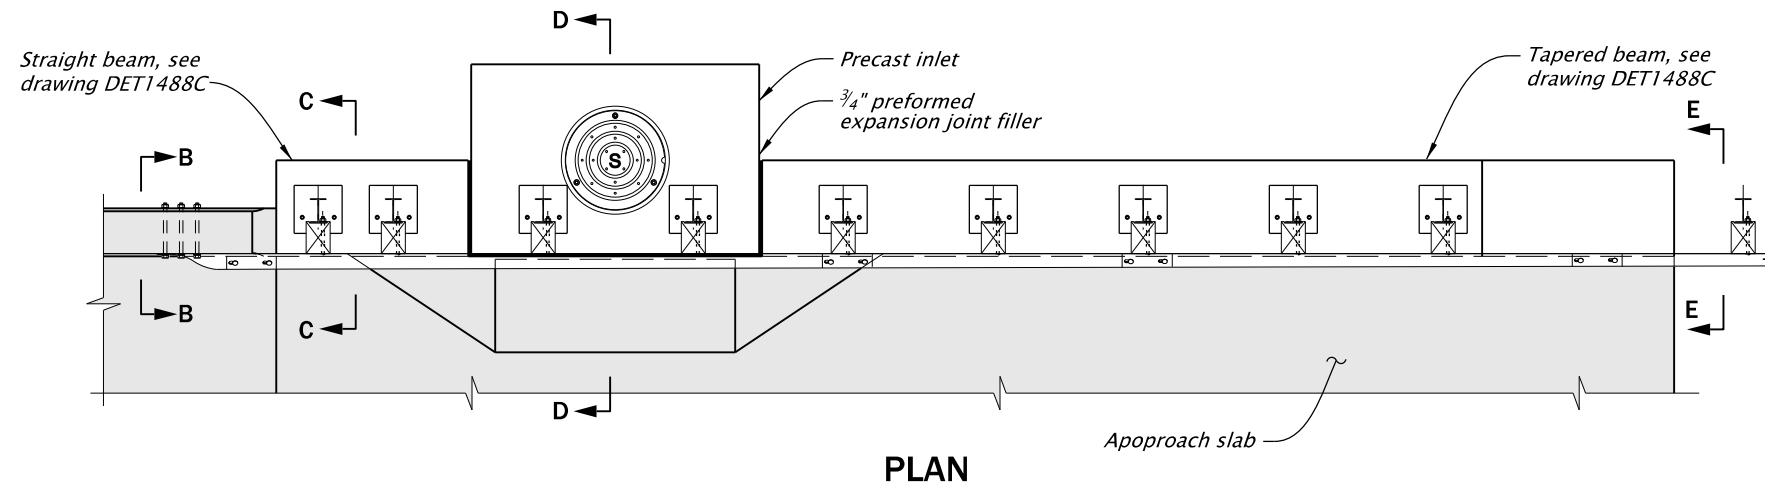

ROUTED TRANSITION BLOCK FOR STEEL POST

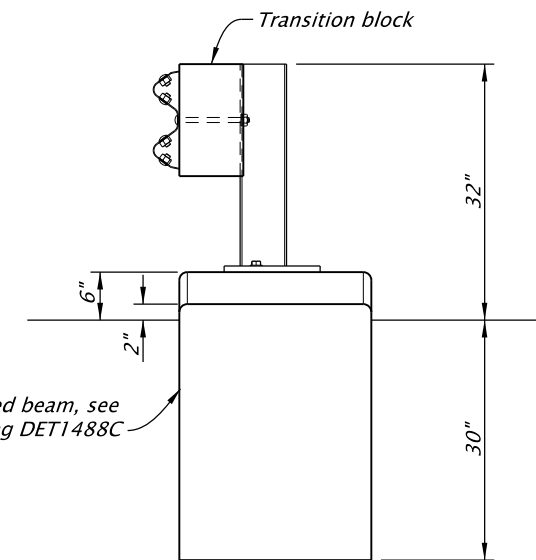

GENERAL NOTES FOR ALL DETAILS ON THIS SHEET:

1. See appropriate guardrail standard drawing(s) for details not shown.
2. See drawing DET1488A for overview installation.
3. See drawing DET1488C for details not shown.

ACCOMPANIED BY DWGS.:
DET1488A, DET1488C

The selection and use of this detail, while designed in accordance with generally accepted engineering principles and practices, is the sole responsibility of the user and should not be used without first consulting a Registered Professional Engineer.

OREGON DEPARTMENT OF TRANSPORTATION



ENGINEERING AND
TECHNICAL SERVICES BRANCH

MIDWEST GUARDRAIL SYSTEM
TRANSITION WITH STORM DRAIN
(MASH TL-3) CROSS SECTIONS
SHEET 2 OF 3

DETAIL NO.
DET1488B