


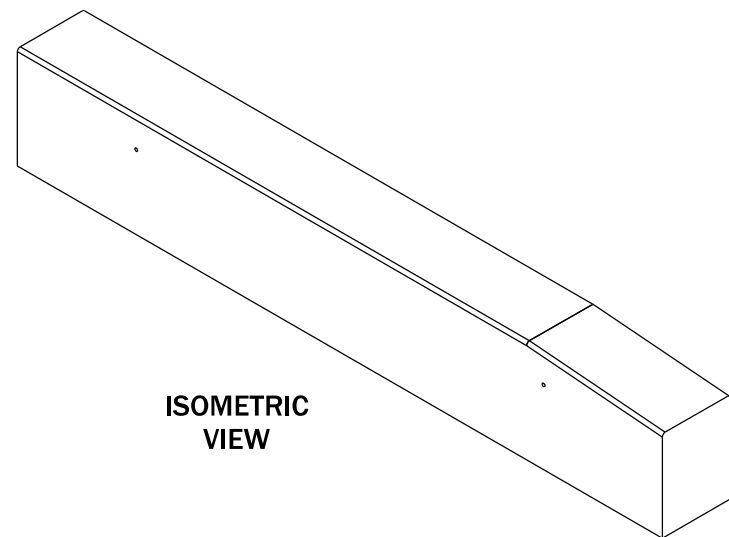
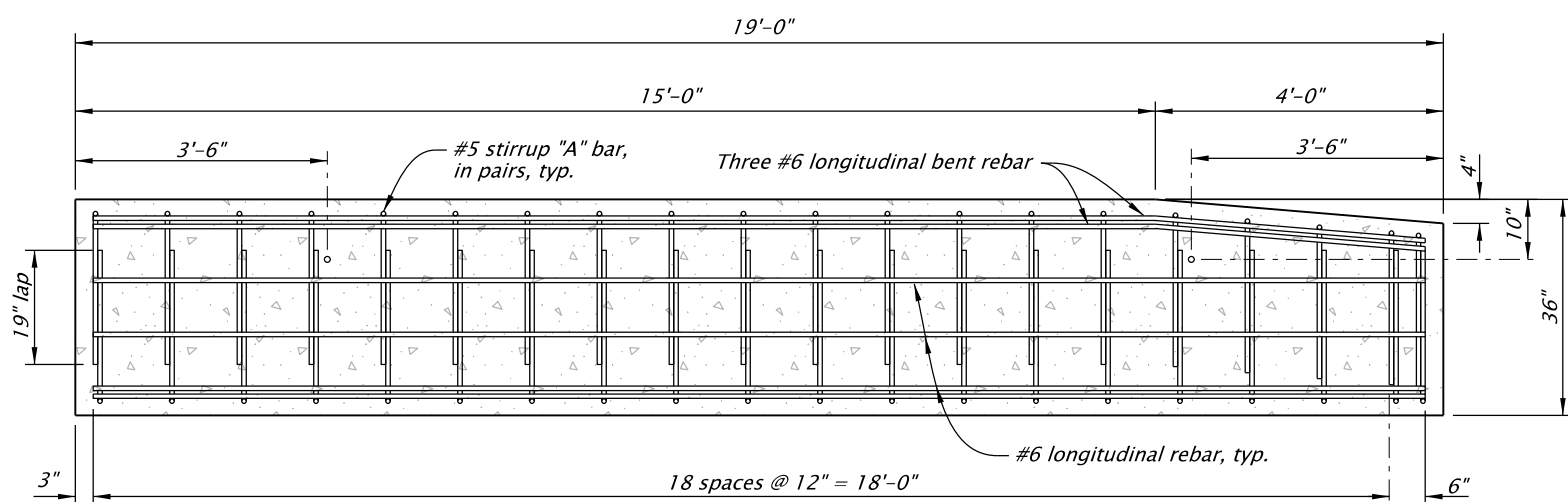
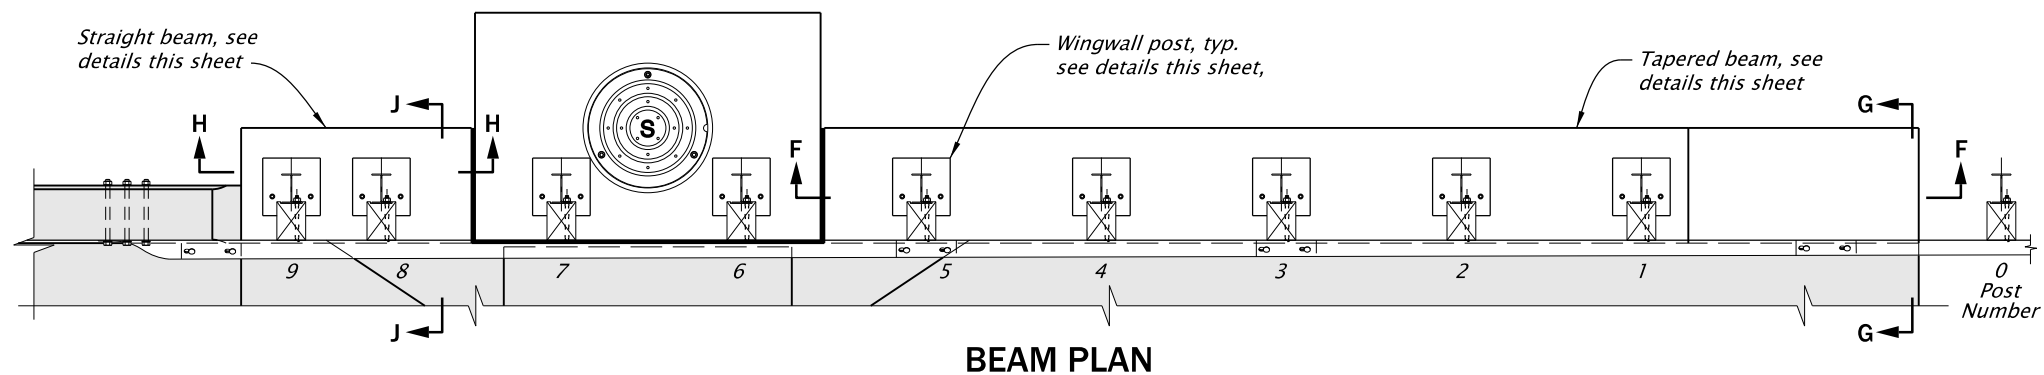


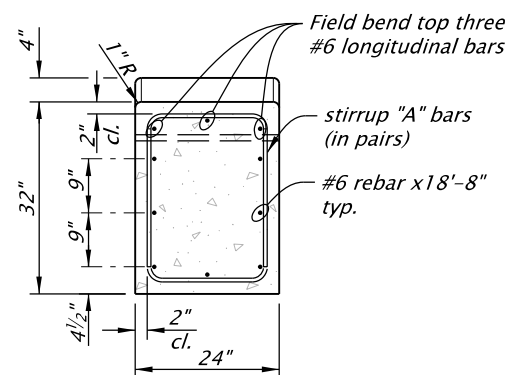


TAPERED BEAM

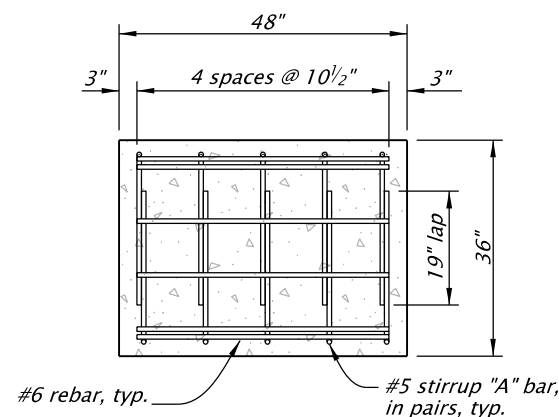


SECTION G-G

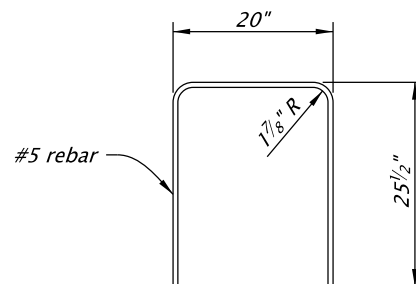

SECTION H-H

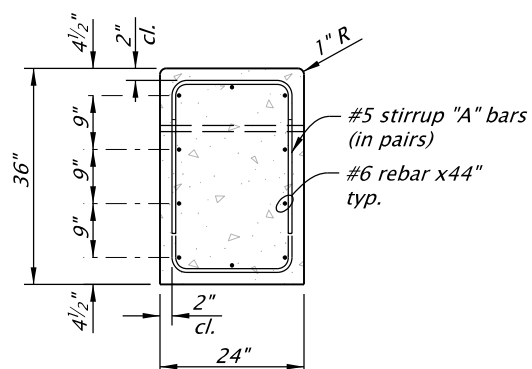



STRAIGHT BEAM

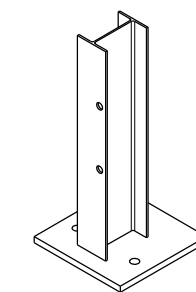

ISOMETRIC VIEW

GENERAL NOTES FOR ALL DETAILS THIS SHEET:

1. See appropriate standard drawing(s) for details not shown.

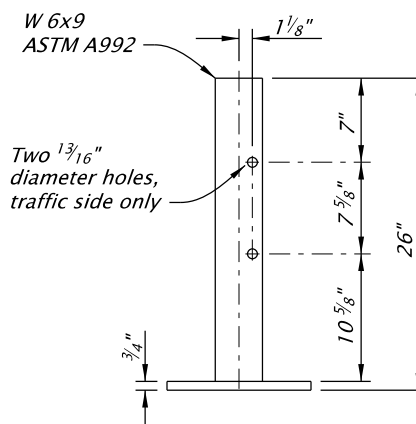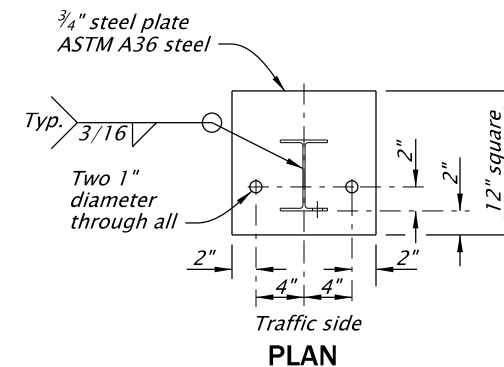WINGWALL POST
Typical @ posts 1-9

ACCOMPANIED BY DWGS.:
DET1488A, DET1488B

The selection and use of this detail, while designed in accordance with generally accepted engineering principles and practices, is the sole responsibility of the user and should not be used without first consulting a Registered Professional Engineer.

OREGON DEPARTMENT OF TRANSPORTATION

ENGINEERING AND
TECHNICAL SERVICES BRANCH

MIDWEST GUARDRAIL SYSTEM
TRANSITION WITH STORM DRAIN
(MASH TL-3)
MISCELLANEOUS DETAILS
SHEET 3 OF 3

DETAIL NO.

DET1488C