
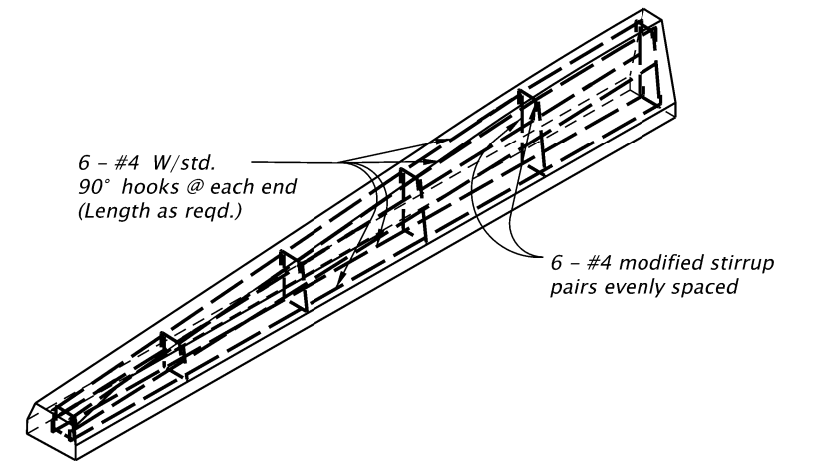
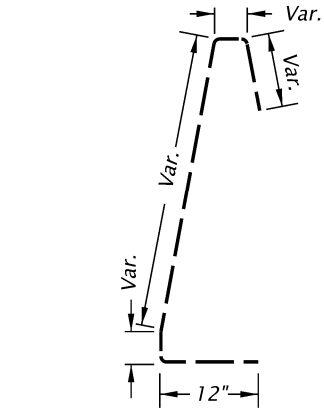


TRANSITION TO LOW PROFILE MOUNTABLE CURB

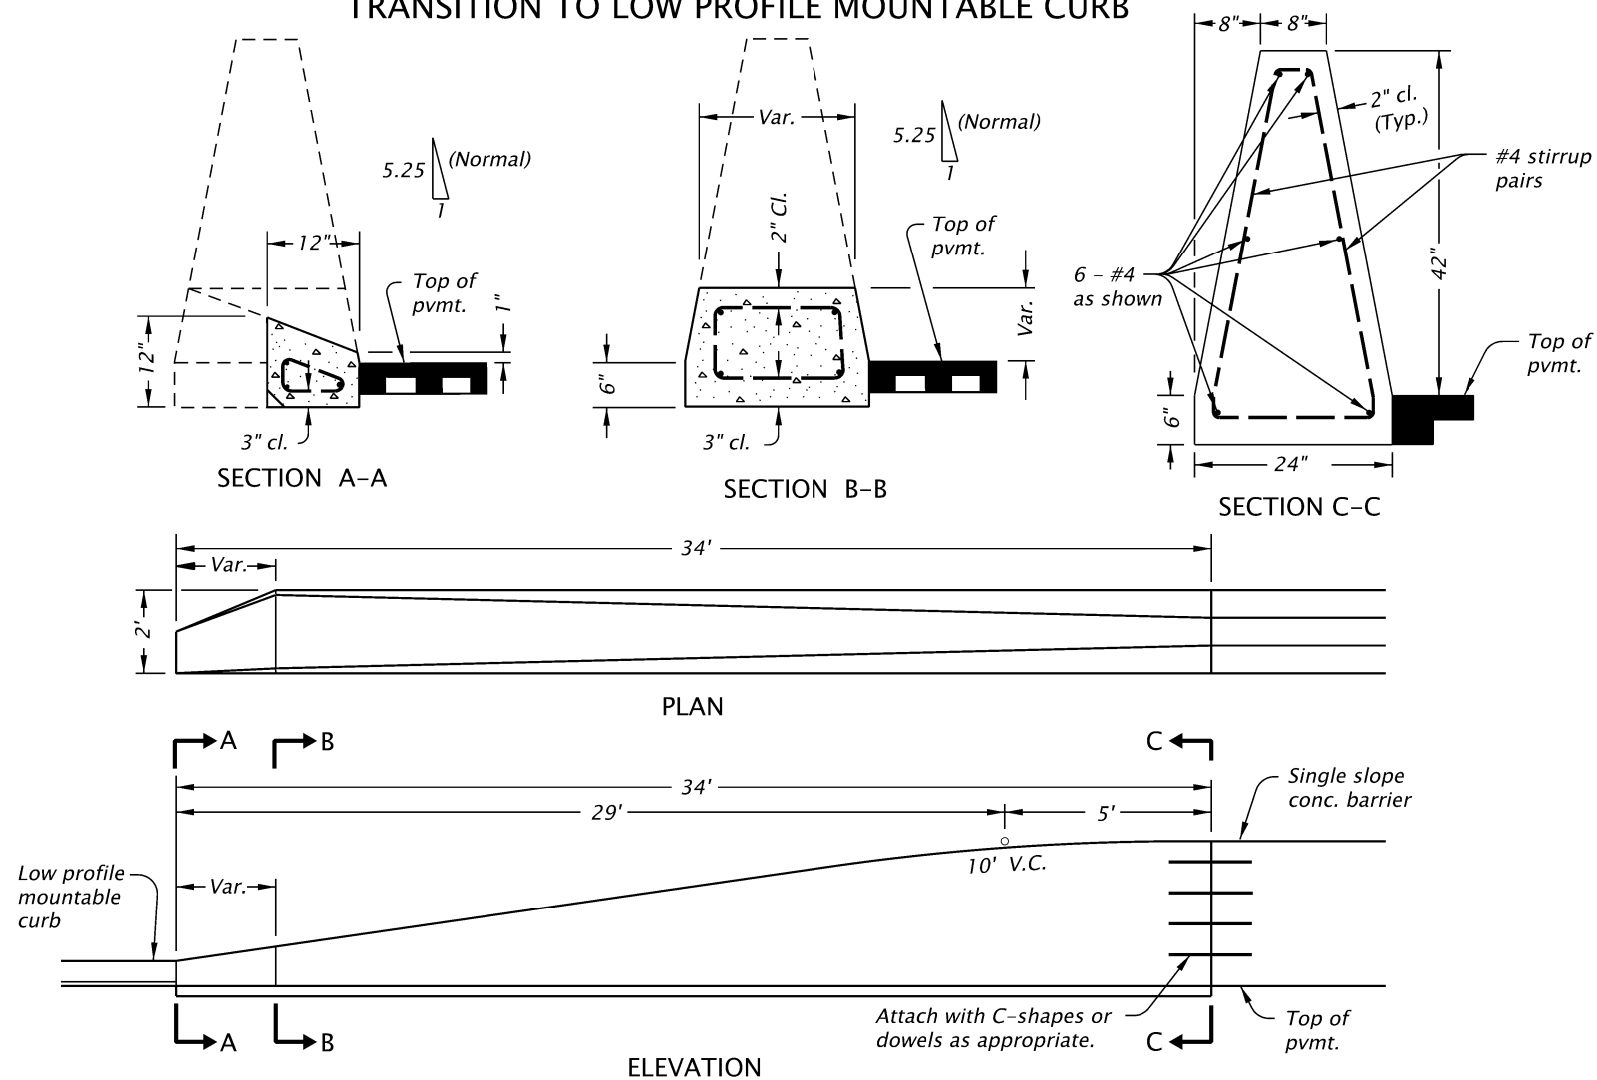

REINFORCEMENT DETAIL

GENERAL NOTES FOR ALL DETAILS:

1. All metal reinforcement shall be 2" (Min.) clear at nearest face of concrete, unless otherwise shown.

The selection and use of this detail, while designed in accordance with generally accepted engineering principles and practices, is the sole responsibility of the user and should not be used without consulting a Registered Professional Engineer.



OREGON DEPARTMENT OF TRANSPORTATION
TECHNICAL SERVICES
DETAILS

**CAST-IN-PLACE SINGLE SLOPE
CONCRETE BARRIER TO
CURB TRANSITION**

DETAIL NO.

DET1510