
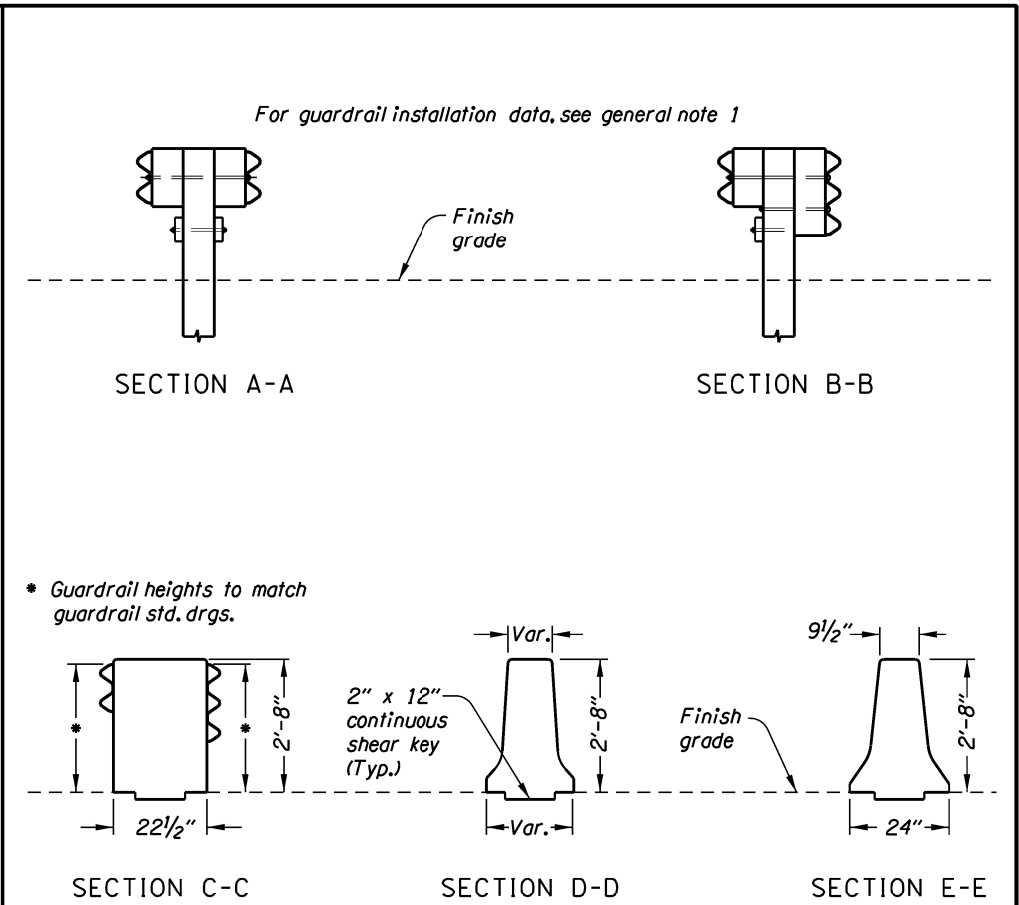


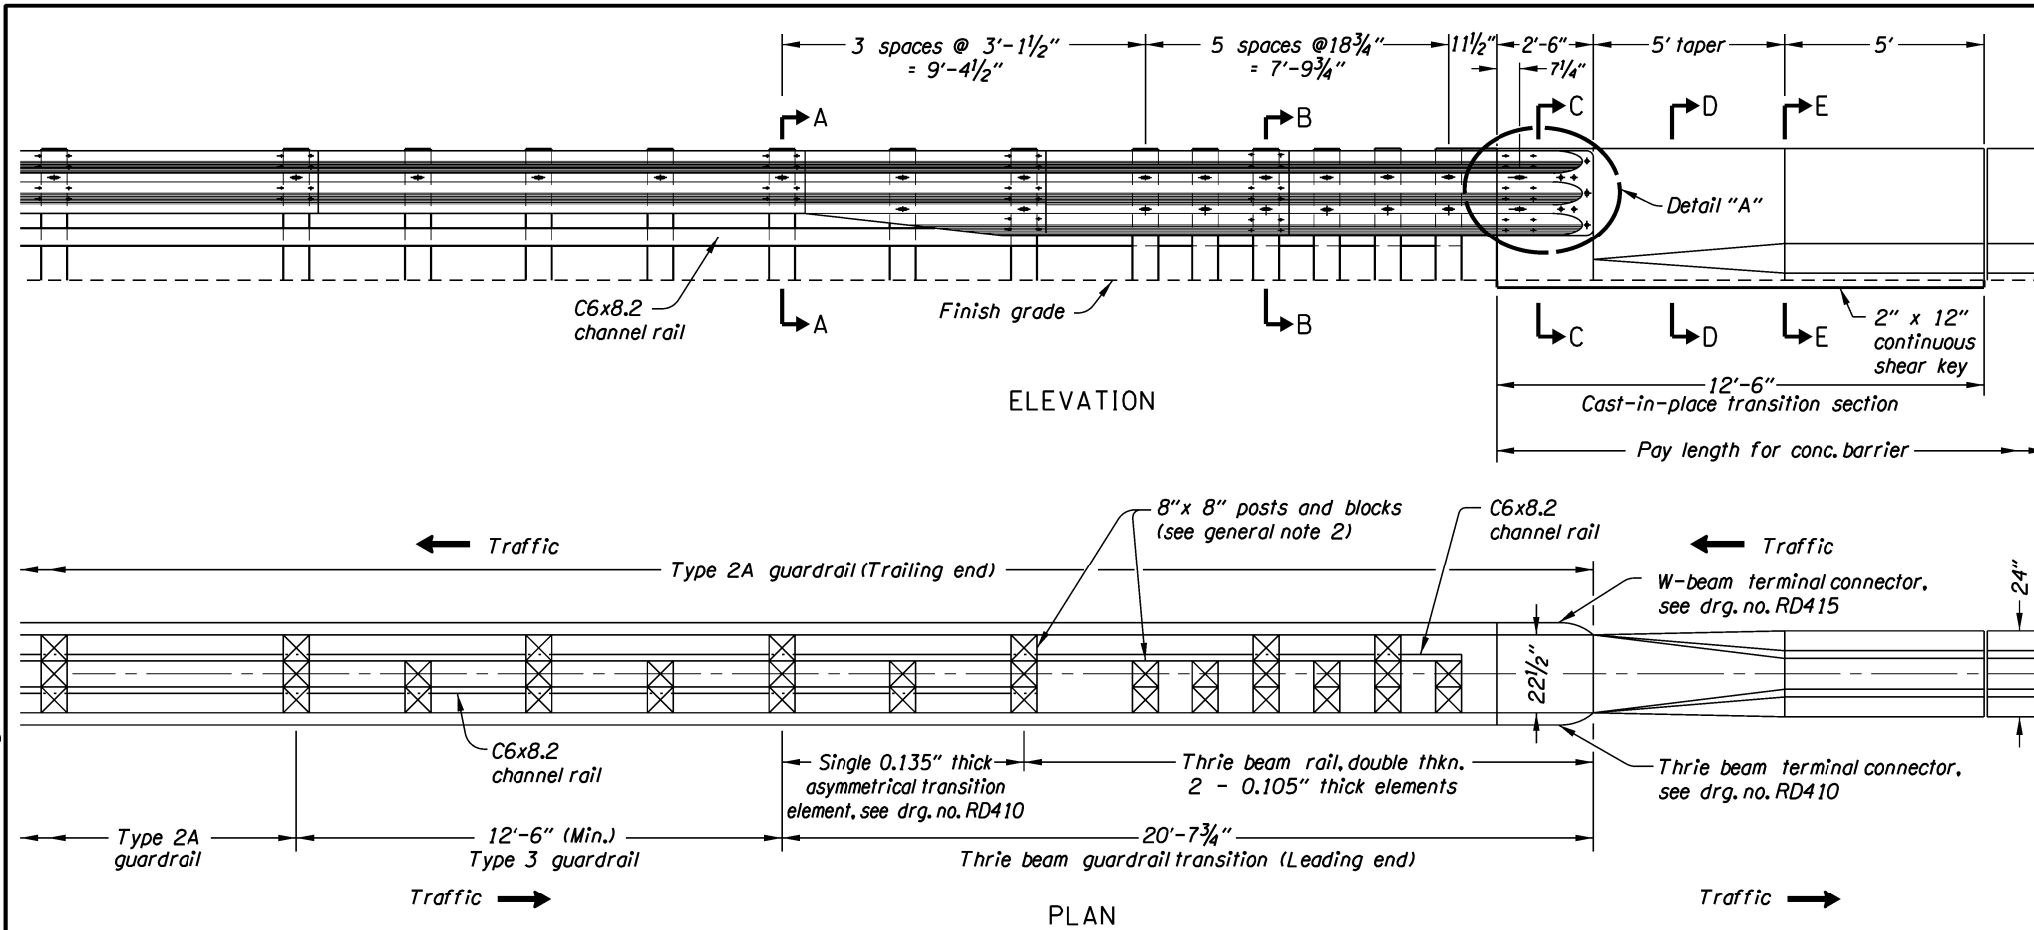

GENERAL NOTES FOR ALL DETAILS:

1. See appropriate guardrail and concrete barrier standard drawing(s) for details not shown.
2. All timber posts and blocks to be 8"x 8".
3. See drg. no. RD530 for reinforcement requirements.

NOTE TO DESIGNER:

1. Include appropriate references to standard drawings.

The selection and use of this detail, while designed in accordance with generally accepted engineering principles and practices, is the sole responsibility of the user and should not be used without consulting a Registered Professional Engineer.

OREGON DEPARTMENT OF TRANSPORTATION
TECHNICAL SERVICES
DETAILS

METAL MEDIAN BARRIER CONNECTION TO STANDARD CONCRETE BARRIER

DETAIL NO.

DET1524

CAST-IN-PLACE TRANSITION SECTION

