
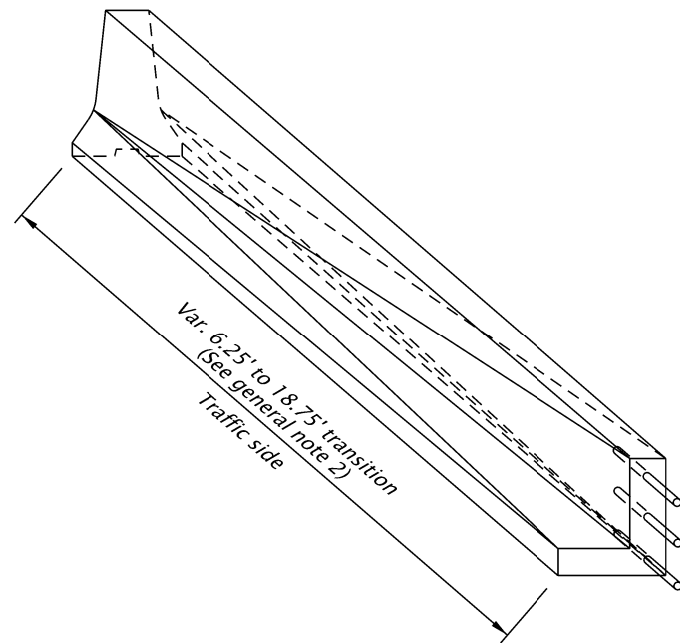


PLAN

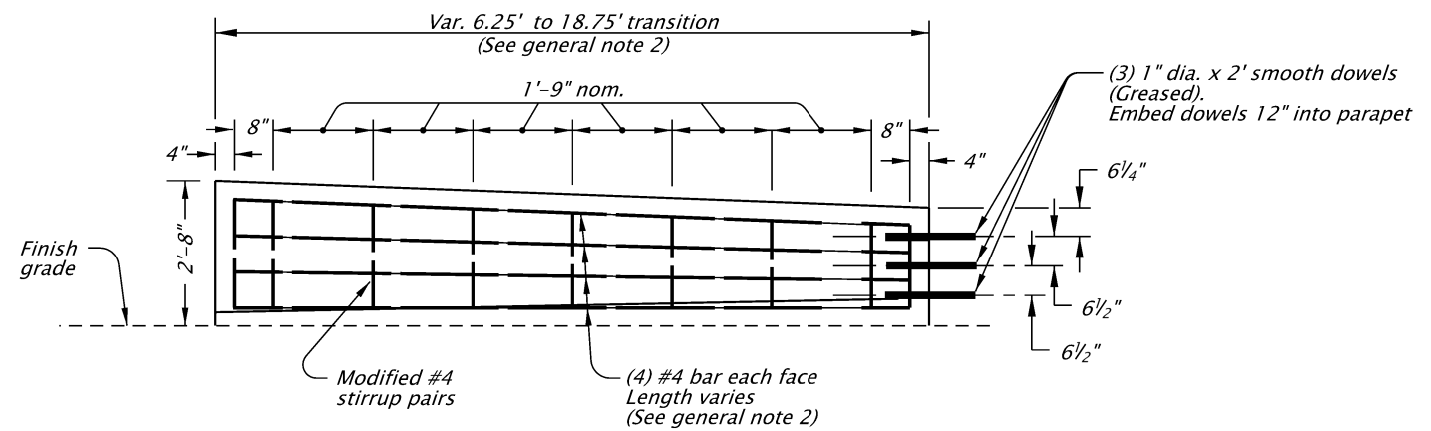

ELEVATION

GENERAL NOTES FOR ALL DETAIL:

1. All reinforcement to be 2" clear of face of concrete, unless otherwise noted.
2. Normal length for cast-in-place transition is 12'-6".
Site conditions may require varying lengths between 6'-3" and 18'-9".
Field verify transition length and end configurations of connecting barriers.
3. See drg. no. RD500 for details not shown.

The selection and use of this detail, while designed in accordance with generally accepted engineering principles and practices, is the sole responsibility of the user and should not be used without consulting a Registered Professional Engineer.



OREGON DEPARTMENT OF TRANSPORTATION
TECHNICAL SERVICES
DETAILS

**CAST-IN-PLACE
CONCRETE BARRIER
TRANSITION TO PARAPET RAIL**

DETAIL NO.

DET1530