

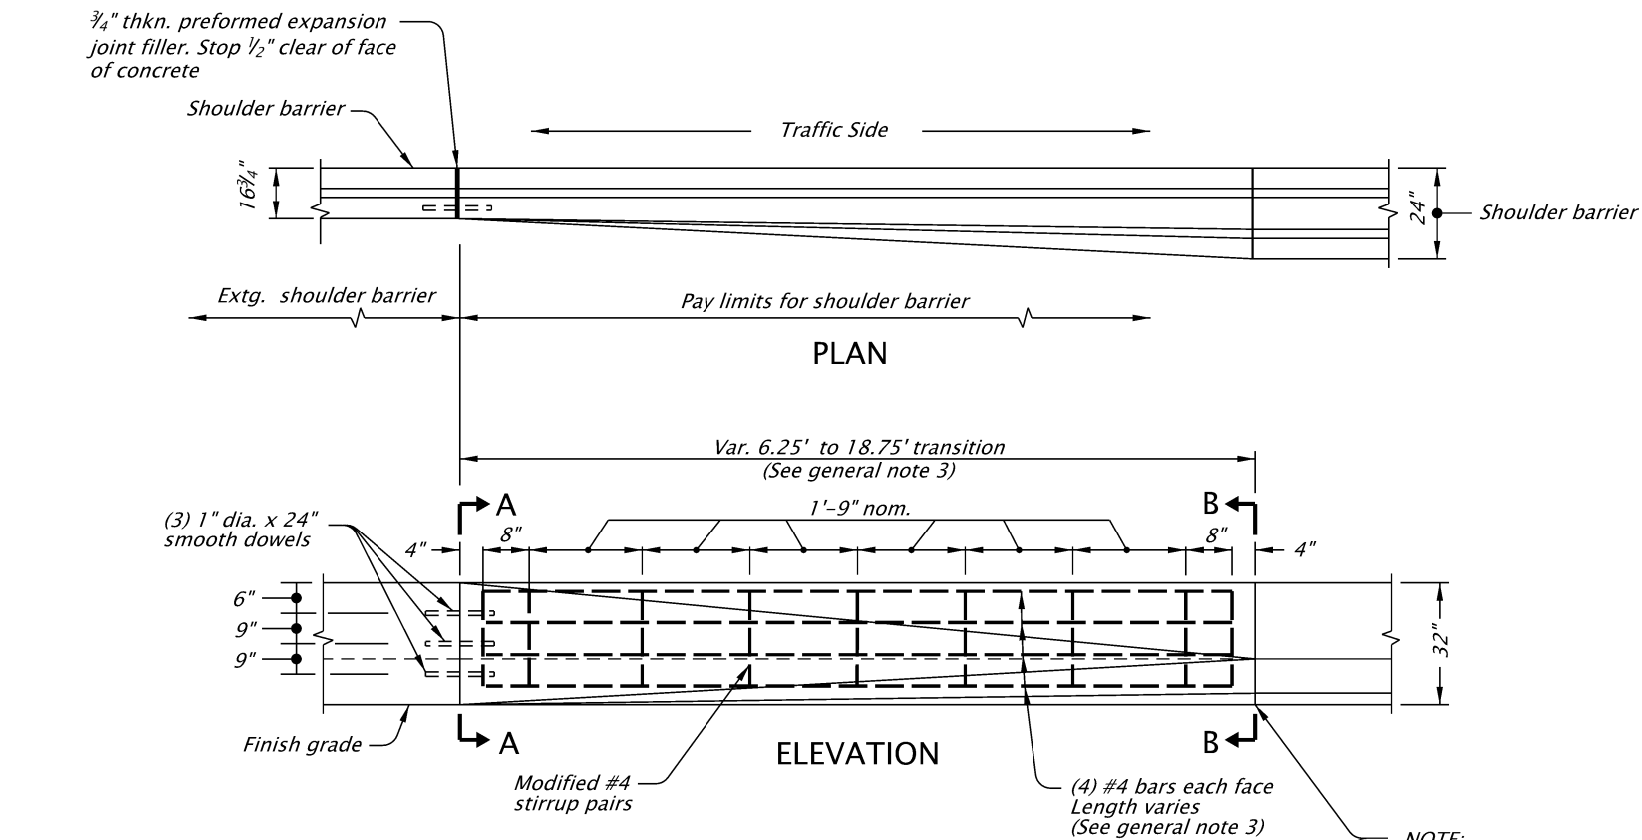


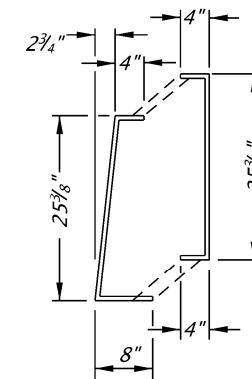


NOTE:
End configuration and connection details shall be as detailed for the shoulder barrier specified.

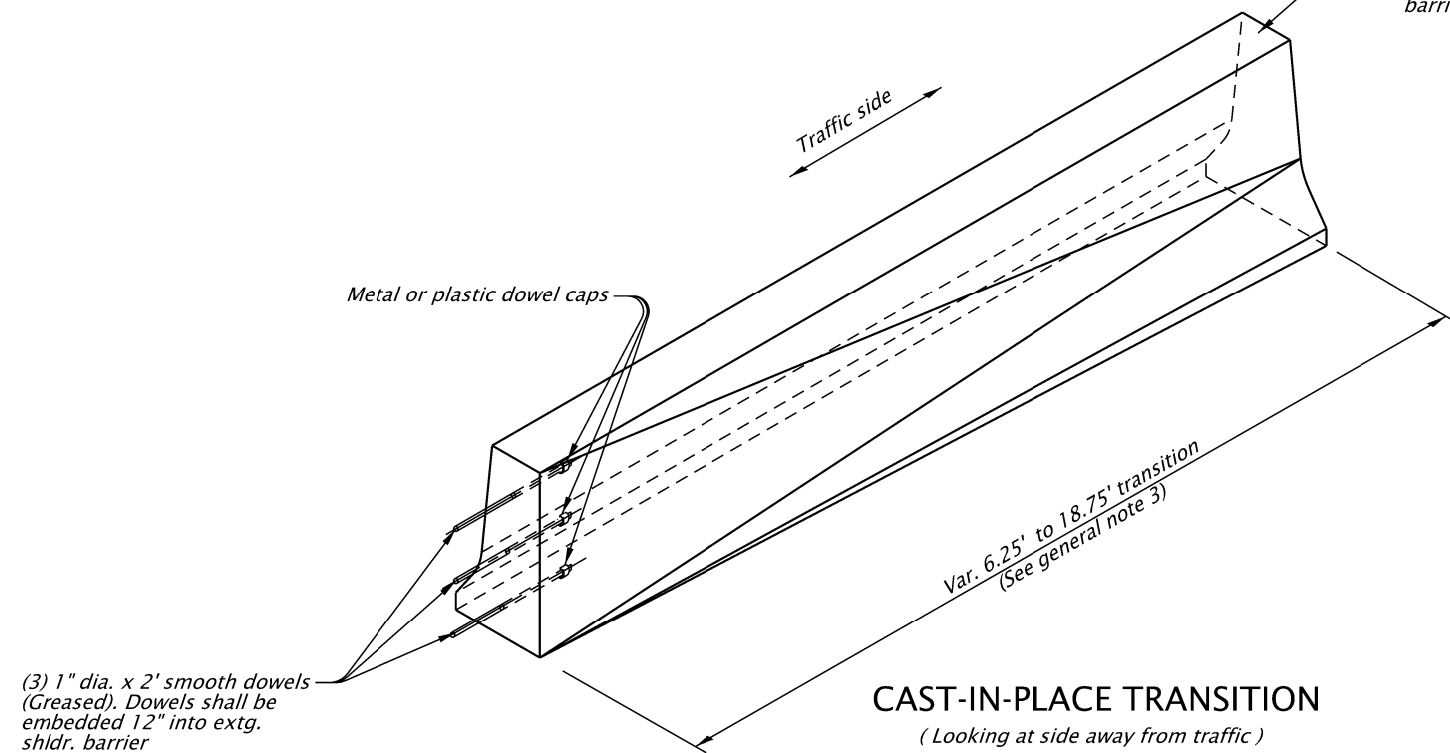

SECTION A-A
#4 Rebar
MODIFIED
STIRRUP PAIR

* Dimension variable through transition section.

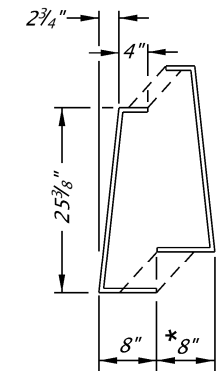

SECTION B-B
#4 Rebar
MODIFIED
STIRRUP PAIR

GENERAL NOTE FOR ALL DETAILS:

1. All metal reinforcement shall be 2" clear of nearest face of concrete, unless otherwise shown.
2. See drg. no. RD500 for additional details.
3. Normal length for cast-in-place transition is 12'-6". Site conditions may require varying lengths between 6'-3" and 18'-9". Field verify transition length and end configurations of connecting barriers.

The selection and use of this detail, while designed in accordance with generally accepted engineering principles and practices, is the sole responsibility of the user and should not be used without consulting a Registered Professional Engineer.



OREGON DEPARTMENT OF TRANSPORTATION
TECHNICAL SERVICES
DETAILS

CAST-IN-PLACE
NARROW BASE BARRIER
TRANSITION TO STANDARD BARRIER

DETAIL NO.
DET1535