
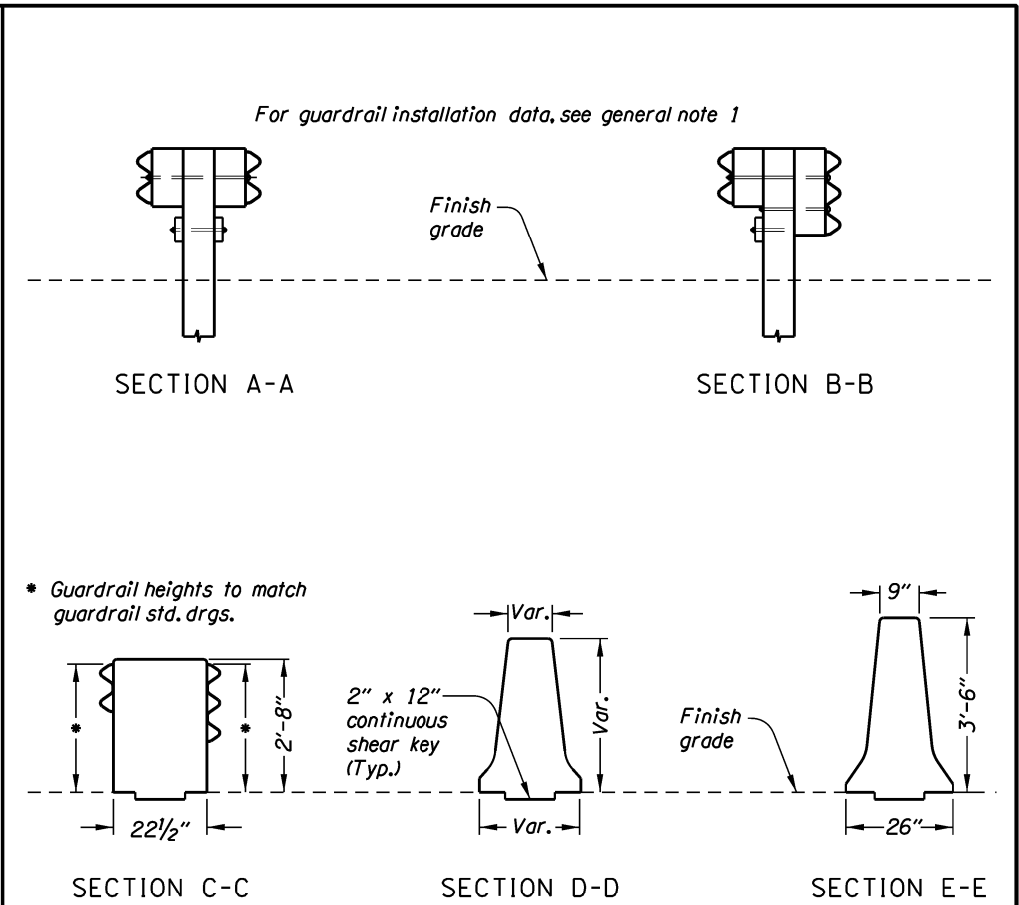


det1542.dgn 29-FEB-2016

DET1542



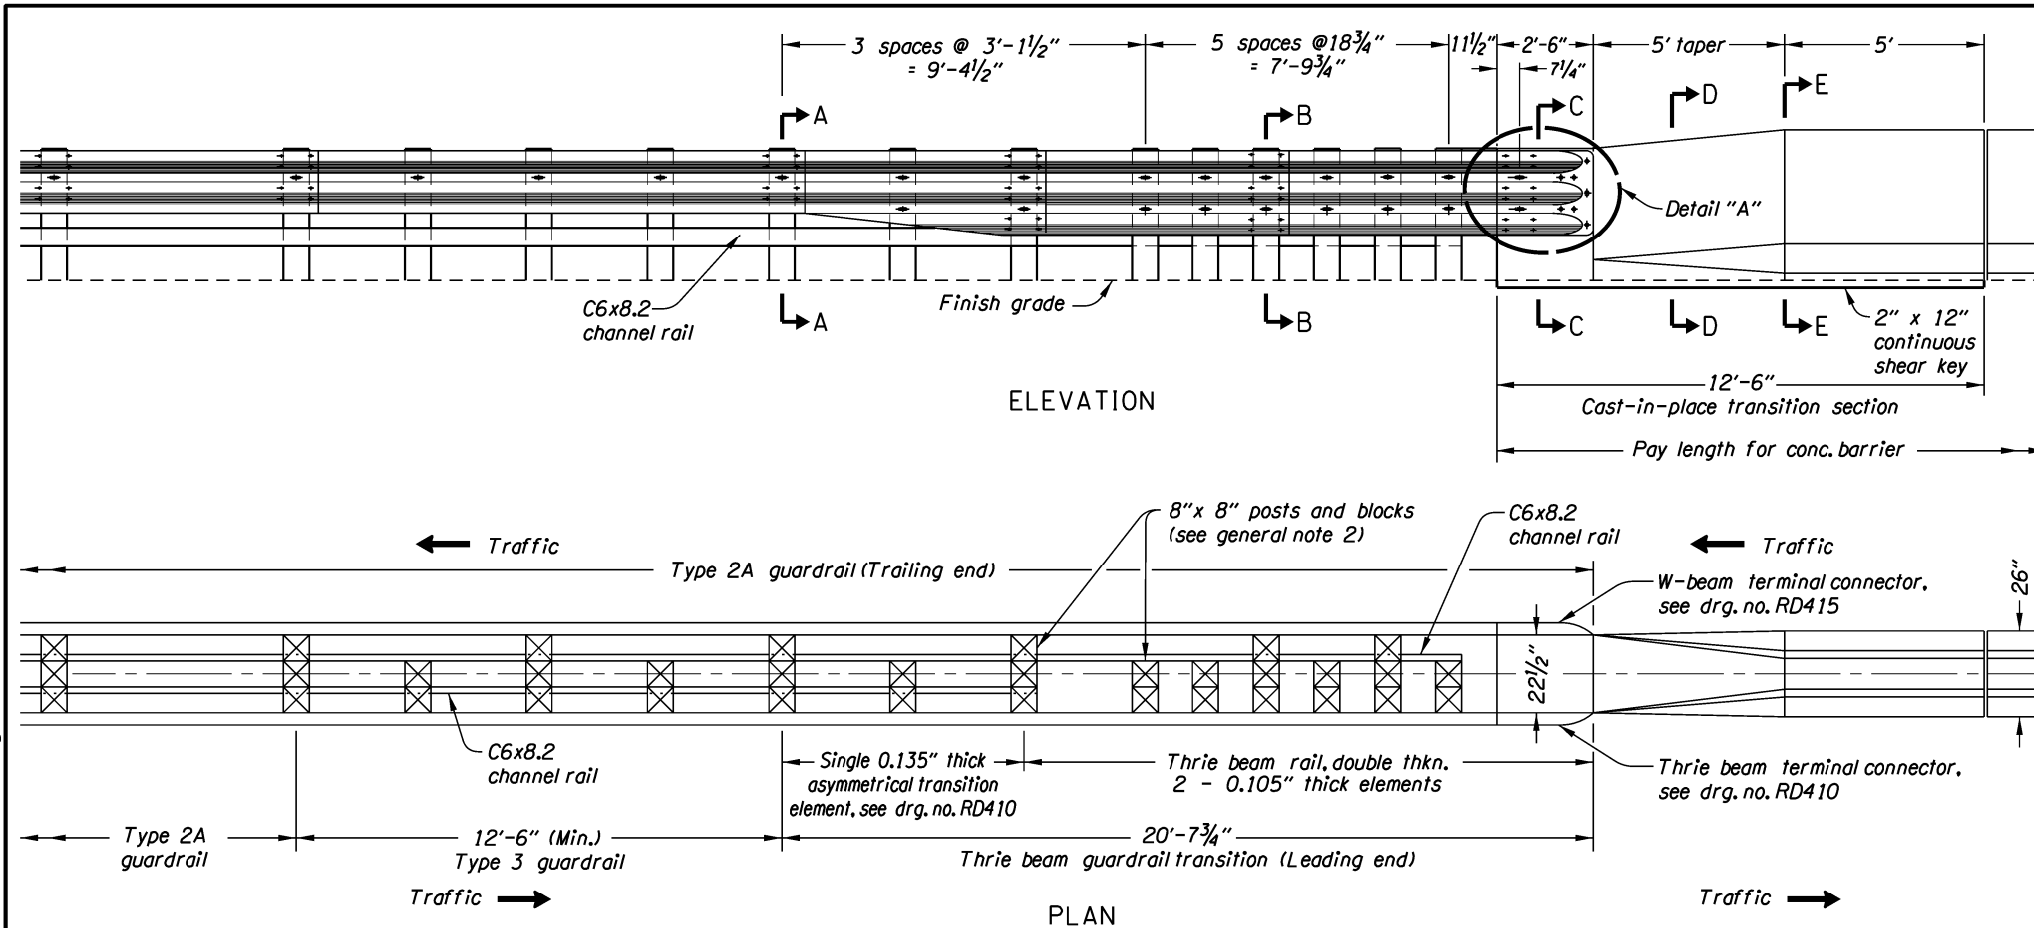


GENERAL NOTES FOR ALL DETAILS:

1. See appropriate guardrail and concrete barrier standard drawing(s) for details not shown.
2. All timber posts and blocks to be 8"x 8".
3. See drg. no. RD530 for reinforcement requirements.

NOTE TO DESIGNER:

1. Include appropriate references to standard drawings.

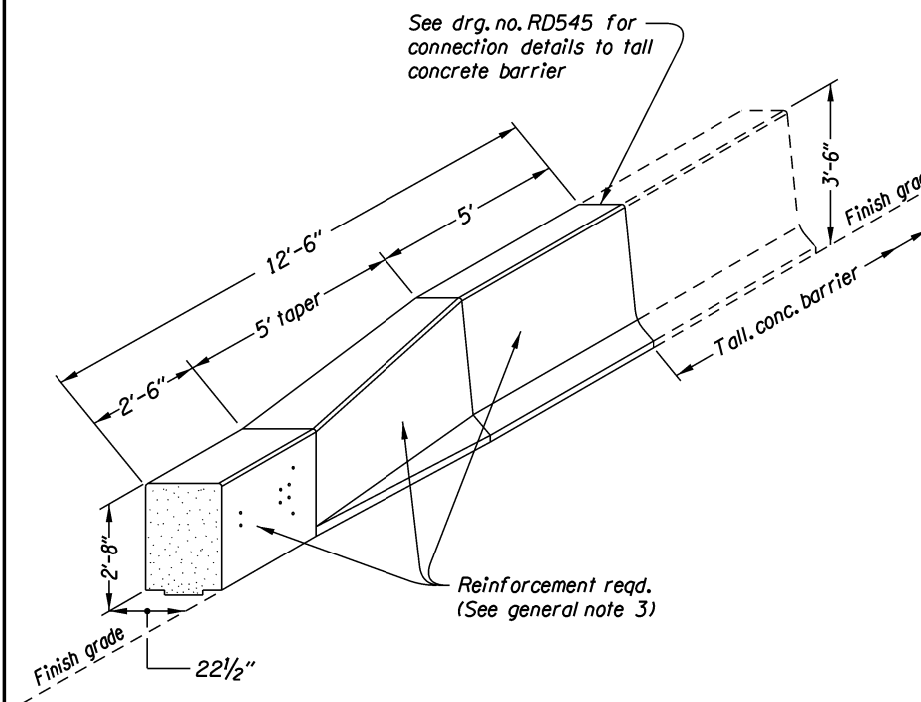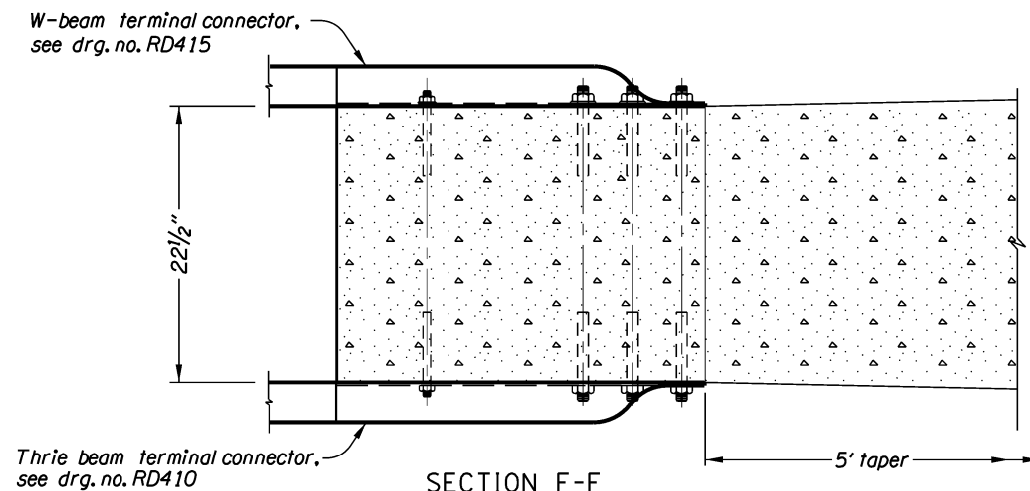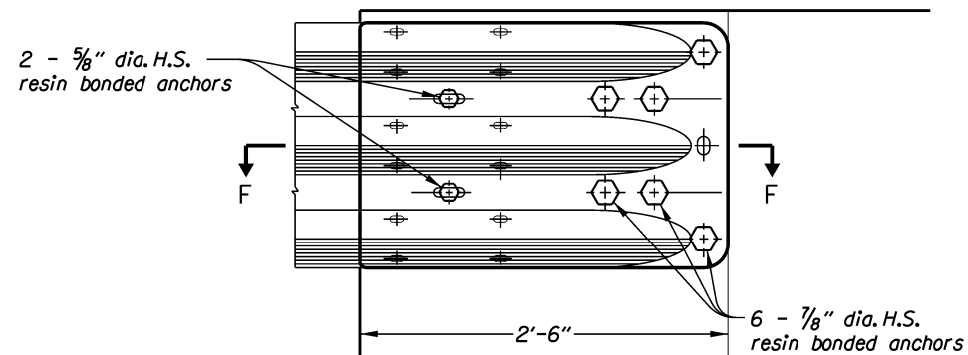

**CAST-IN-PLACE
TRANSITION SECTION**

The selection and use of this detail, while designed in accordance with generally accepted engineering principles and practices, is the sole responsibility of the user and should not be used without consulting a Registered Professional Engineer.

OREGON DEPARTMENT OF TRANSPORTATION TECHNICAL SERVICES DETAILS	
METAL MEDIAN BARRIER CONNECTION TO TALL CONCRETE BARRIER	DETAIL NO. DET1542