
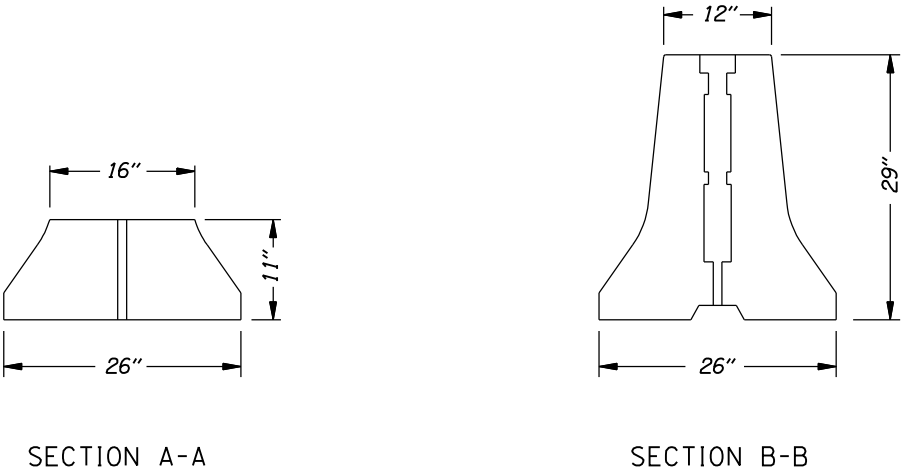


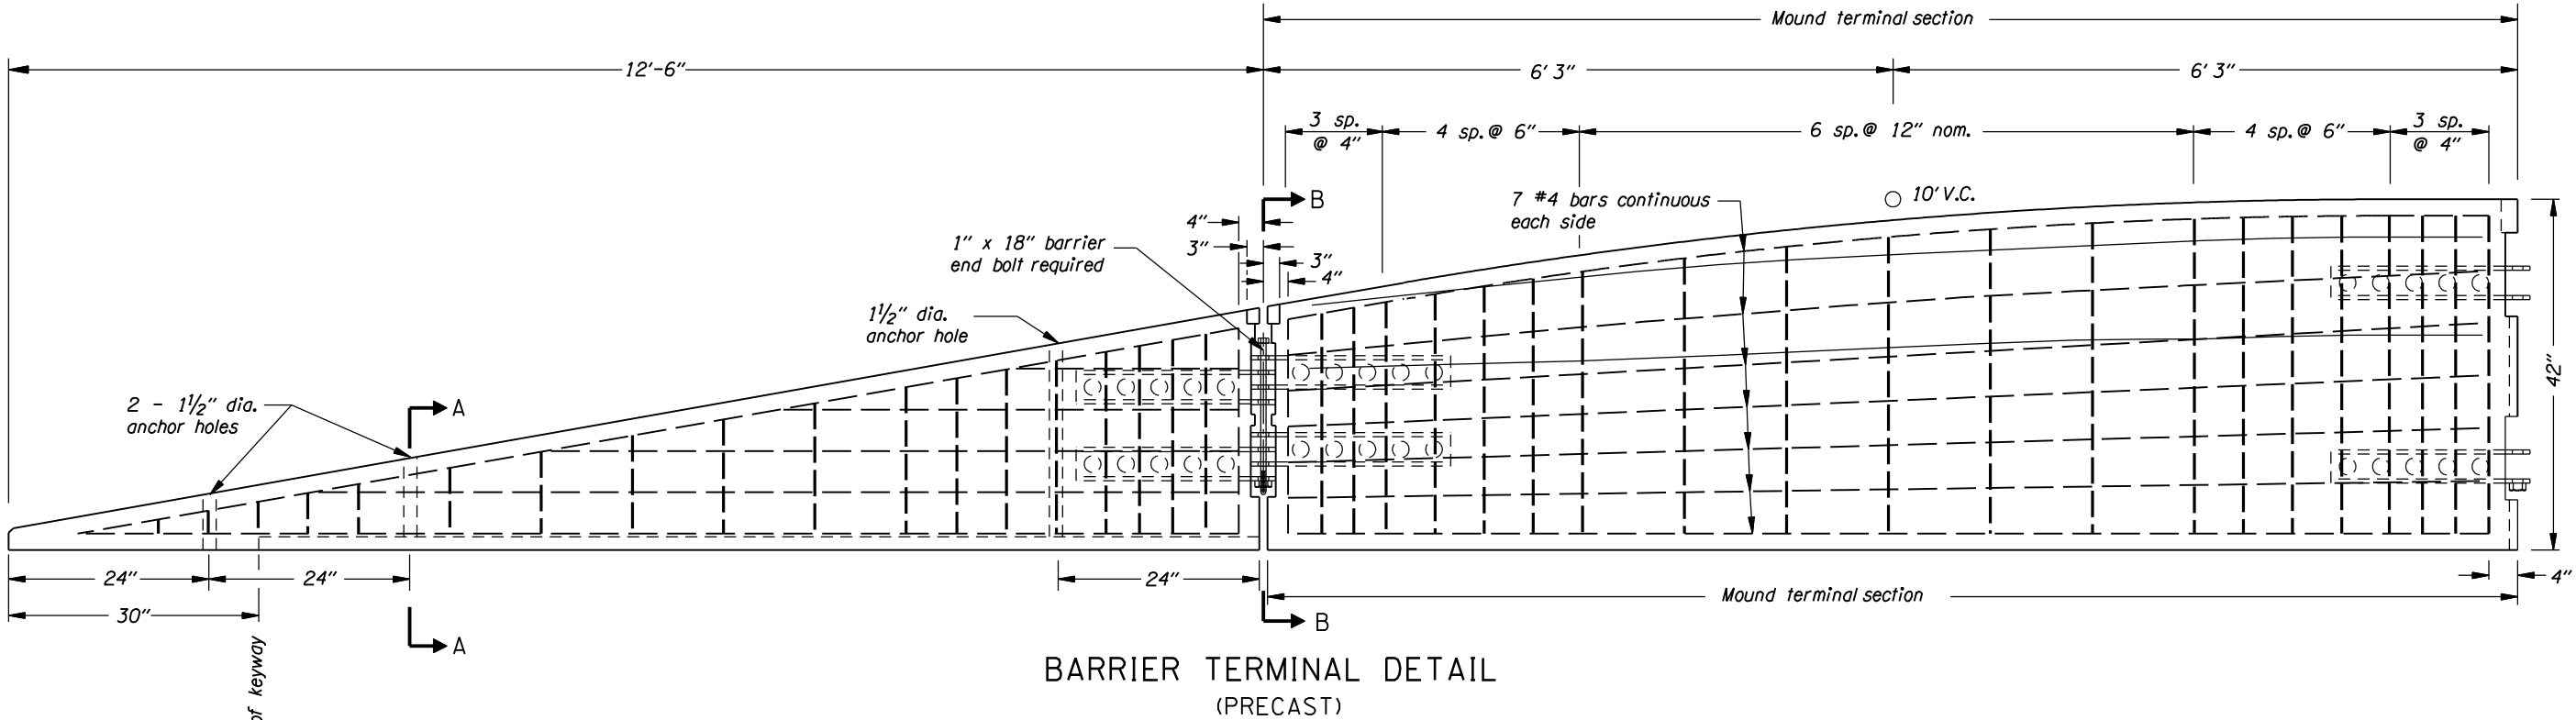

- GENERAL NOTES FOR ALL DETAILS:
- Anchor terminal end section to roadway with 3 - 1"x 30" galv. pins. Grout anchor holes flush with barrier top after placing pins. See drg. no. RD500 for pin detail.
 - See drg. no. RD545 for details not shown.

<i>The selection and use of this detail, while designed in accordance with generally accepted engineering principles and practices, is the sole responsibility of the user and should not be used without consulting a Registered Professional Engineer.</i>			 OREGON DEPARTMENT OF TRANSPORTATION TECHNICAL SERVICES DETAILS	
TALL CONCRETE BARRIER TERMINAL			DETAIL NO.	DET1544