

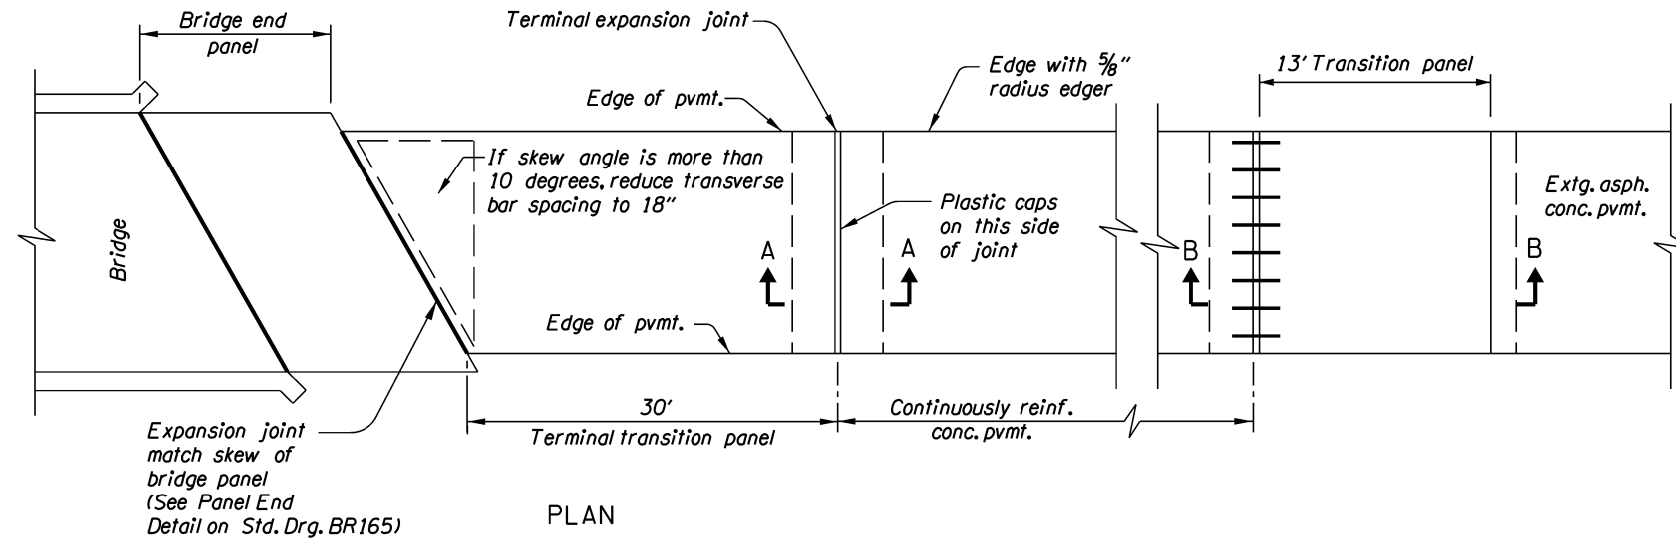


TERMINAL TRANSITION LAYOUT

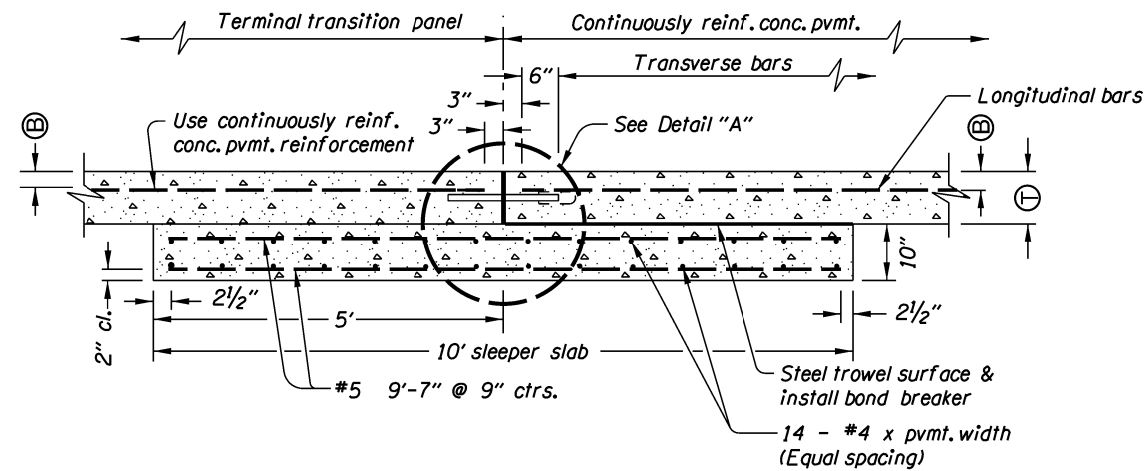


SECTION A-A
TERMINAL EXPANSION JOINT

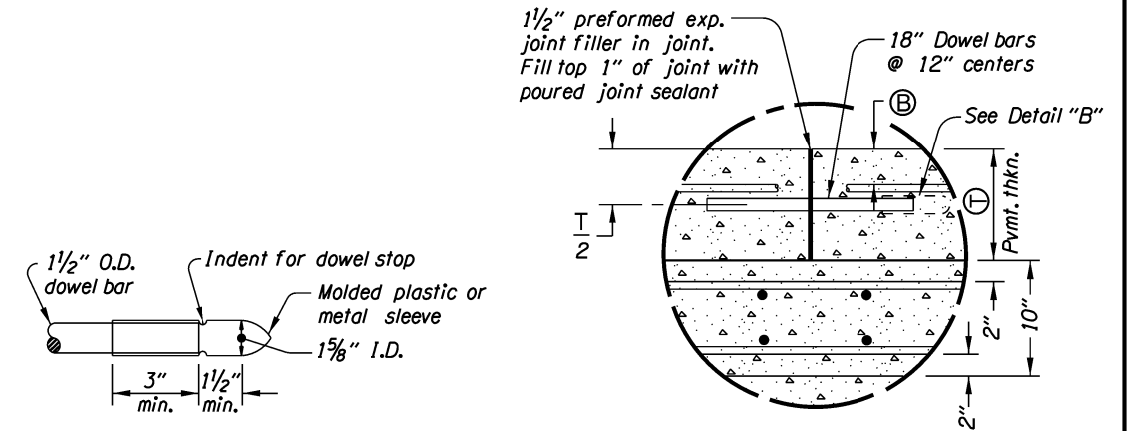

DETAIL "B"

DETAIL "A"

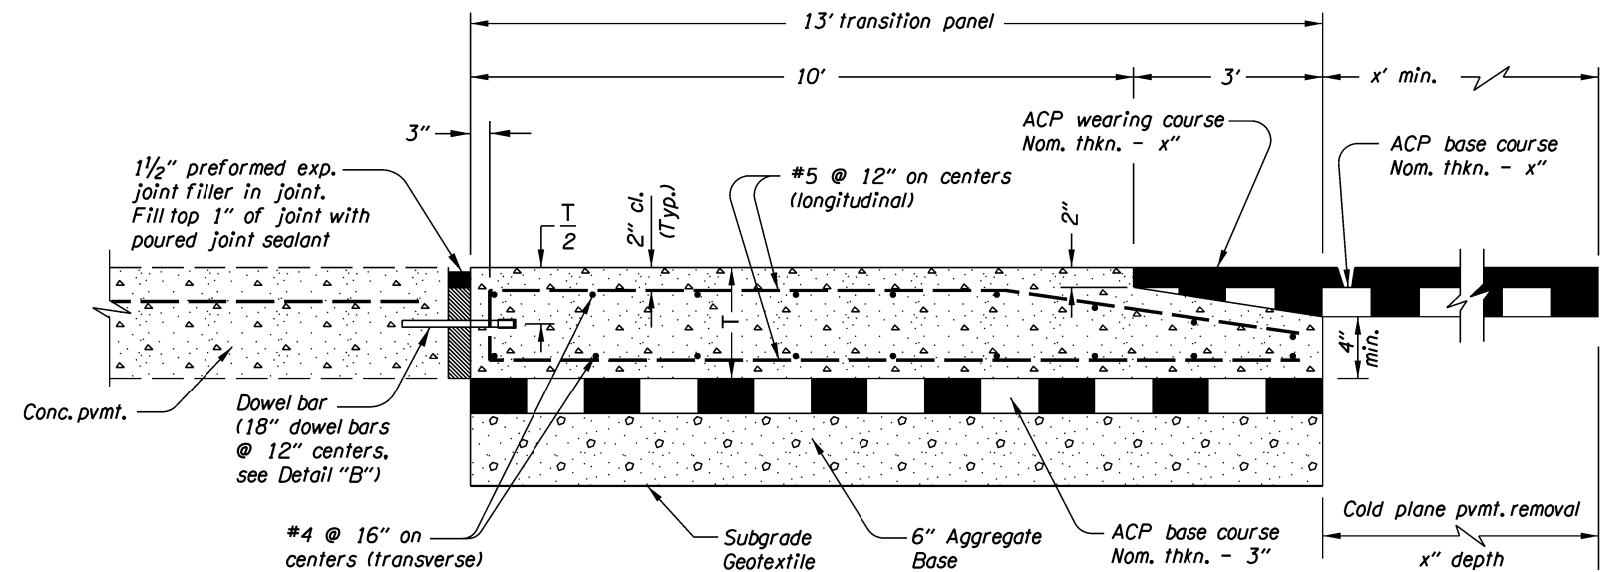

SECTION B-B
TRANSITION PANEL

GENERAL NOTES FOR ALL DETAILS:

1. Use a transition panel at the transition to an asphaltic conc. pvmt.
2. Lap all bars 24" at splices.
3. Use reinforcing steel conforming to ASTM A706 or AASHTO M31 (ASTM A615) grade 60. Use full length bars as shown, and place them a minimum 2" clear of the nearest face of conc. unless shown or noted otherwise.
4. Use HPC4000-1 1/2" paving concrete.
5. For ACP type and other details not shown, see other plan sheets.

The selection and use of this detail, while designed in accordance with generally accepted engineering principles and practices, is the sole responsibility of the user and should not be used without consulting a Registered Professional Engineer.

OREGON DEPARTMENT OF TRANSPORTATION TECHNICAL SERVICES DETAILS	
CONTINUOUSLY REINFORCED CONCRETE PAVEMENT TRANSITION PANEL AND DETAILS	DETAIL NO. DET1604