
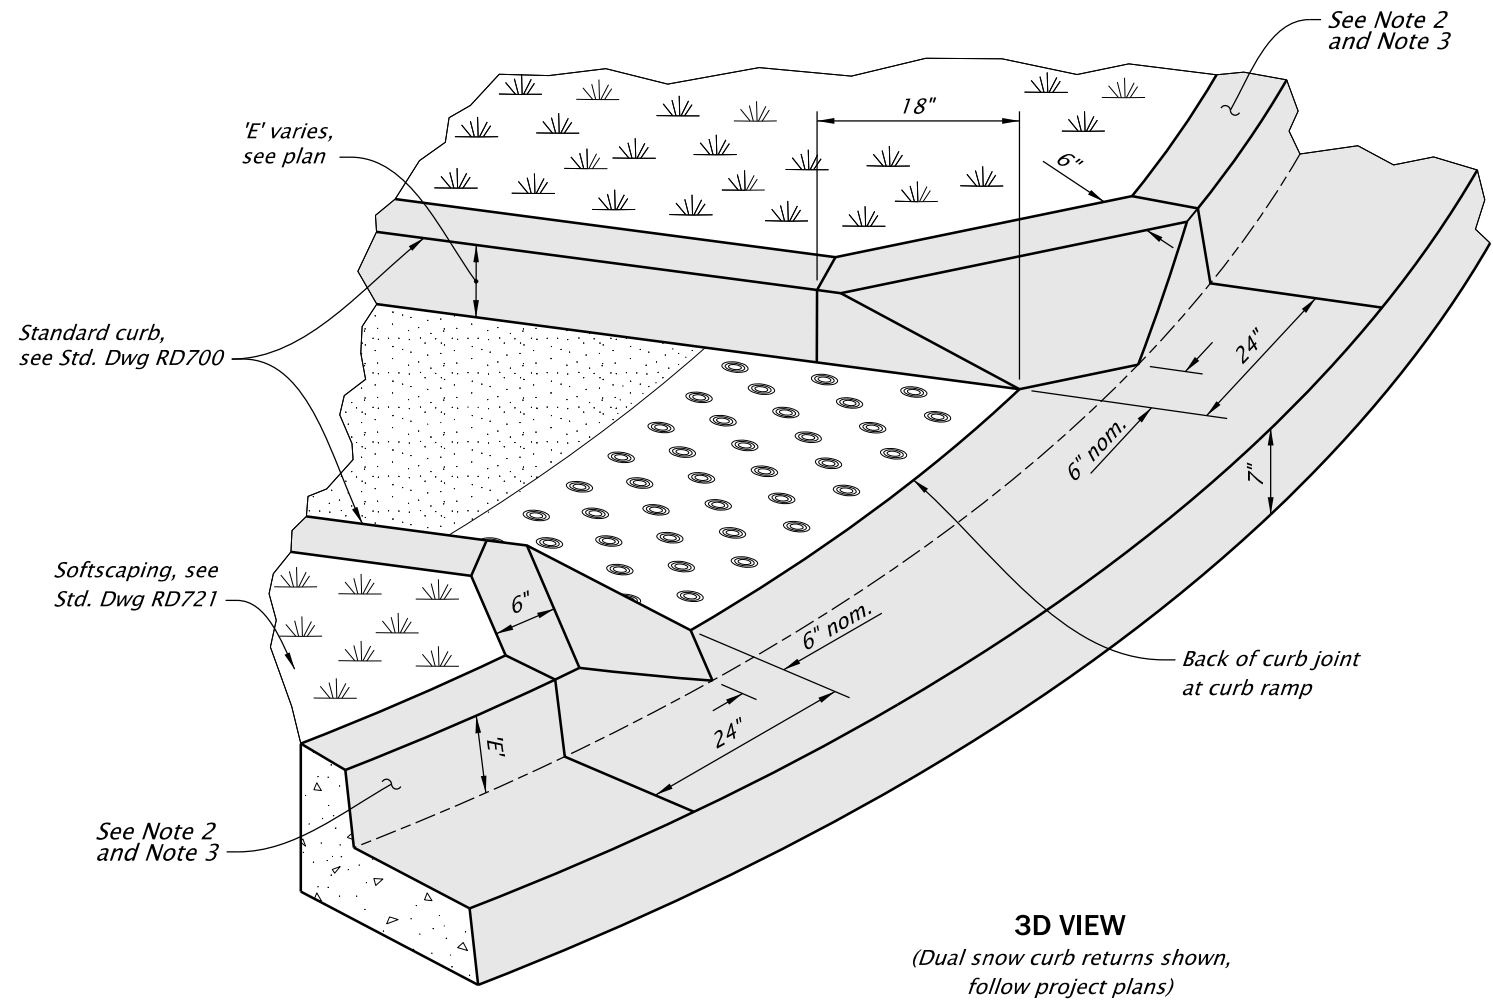


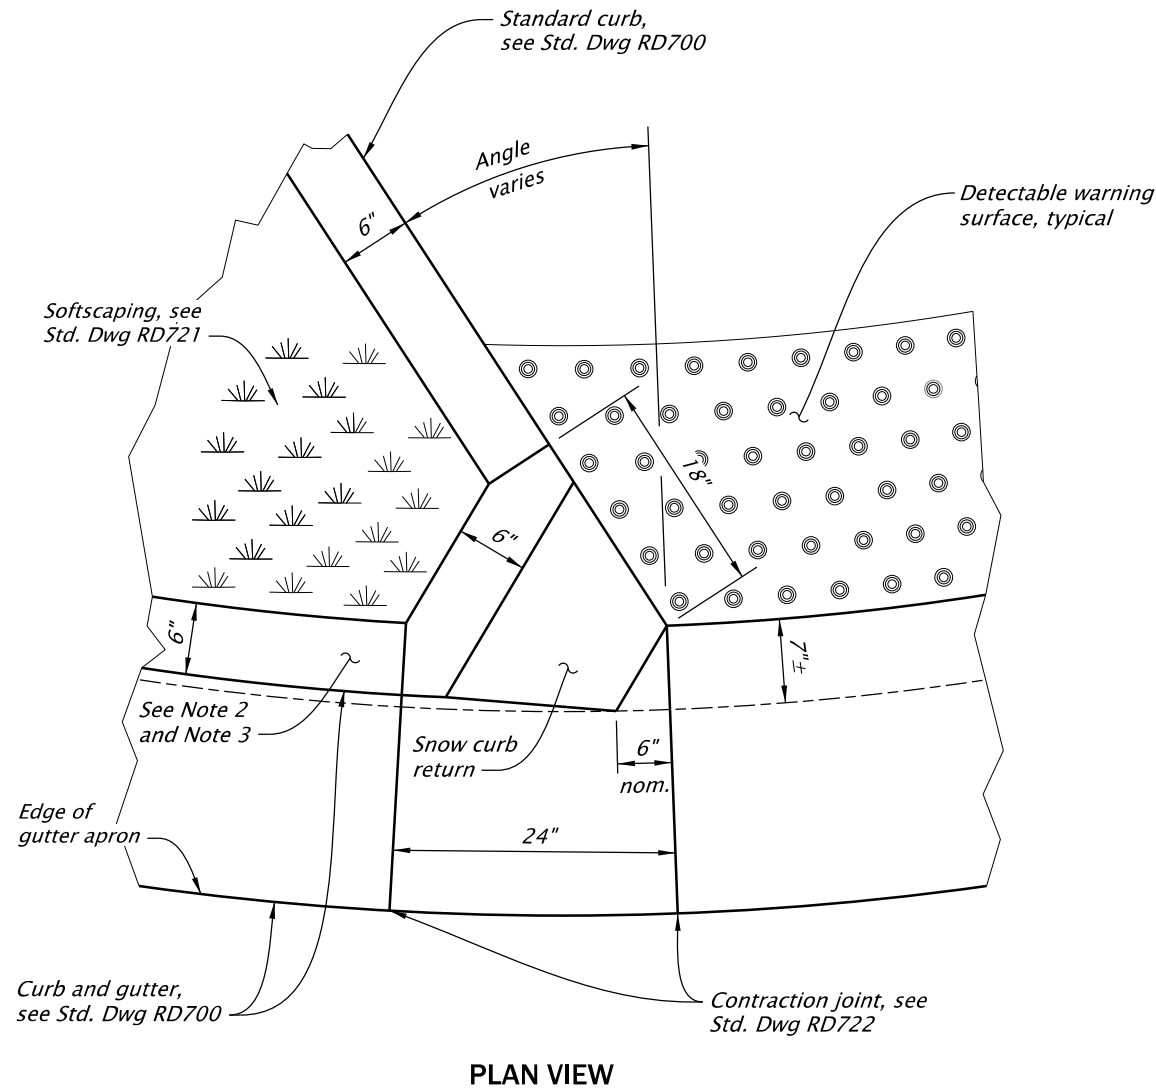

SNOW CURB RETURN NOTES:

1. Detail shows potential orientations of curb/gutter and curb ramps. See curb ramp detail sheets for specifics.
2. Between adjacent snow curb returns, provide 12 inch minimum curb length, unless otherwise shown.
3. E=3 inches minimum between curb ramps, E=4 inches minimum adjacent to driveway.

SNOW CURB RETURN

(As directed by Engineer,
see plans)

The selection and use of this detail, while designed in accordance with generally accepted engineering principles and practices, is the sole responsibility of the user and should not be used without first consulting a Registered Professional Engineer.

OREGON DEPARTMENT OF TRANSPORTATION



ENGINEERING AND
TECHNICAL SERVICES BRANCH

SNOW CURB RETURN

DETAIL NO.

DET1754