
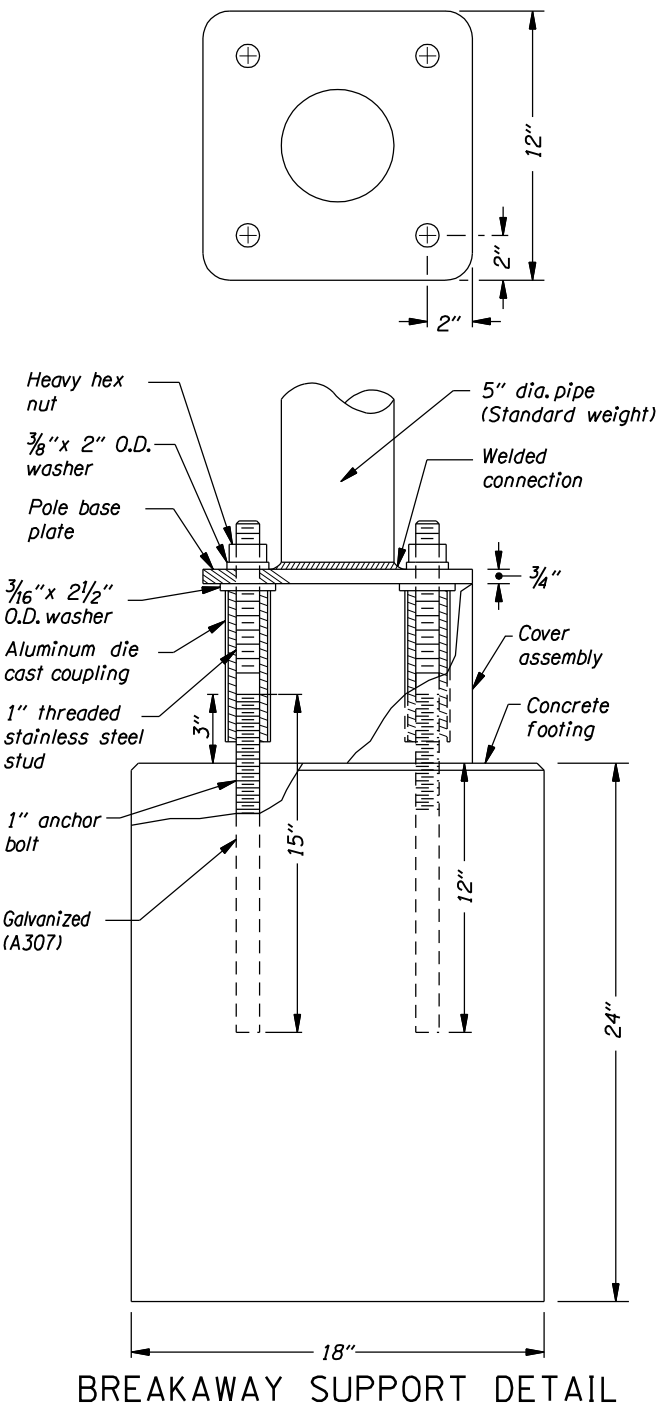
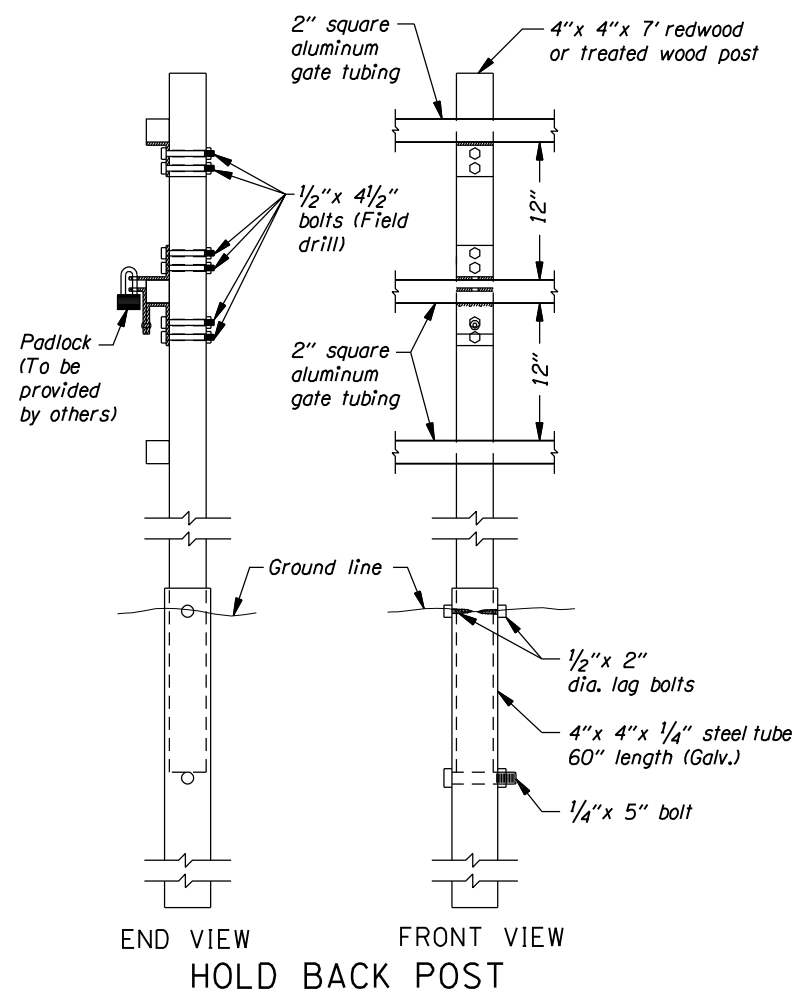
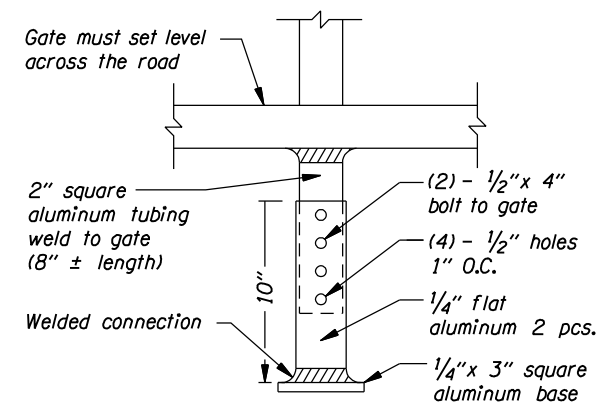
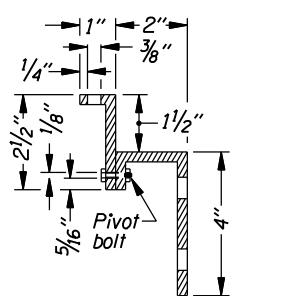
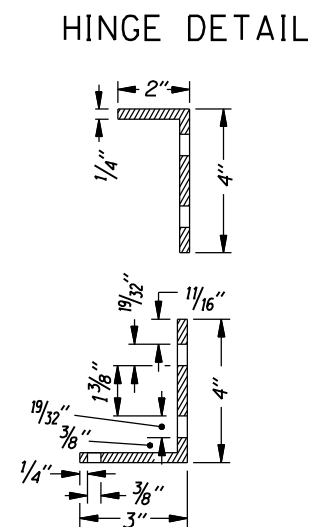
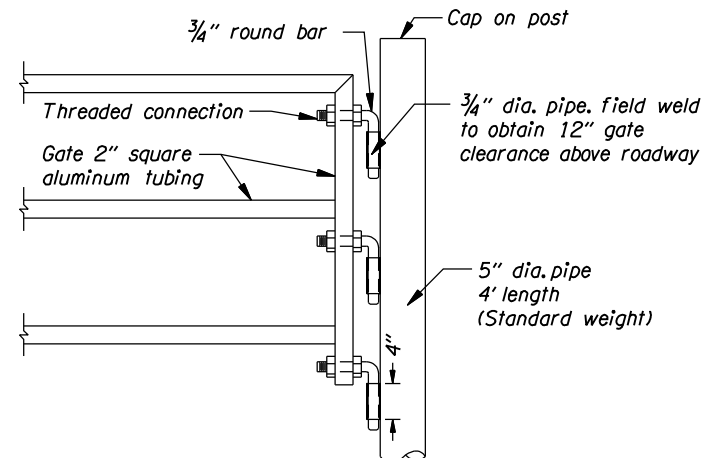
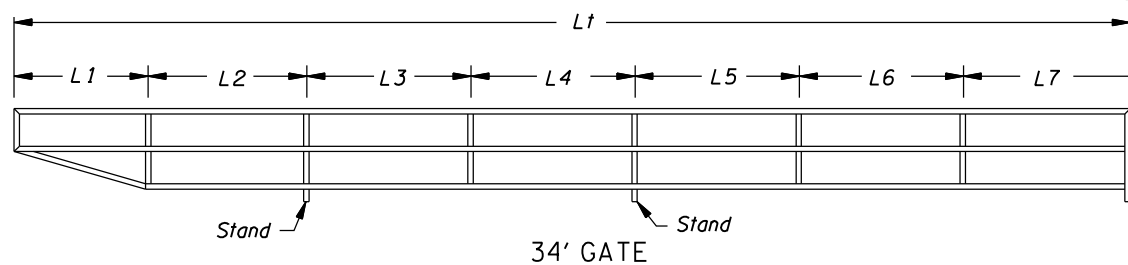
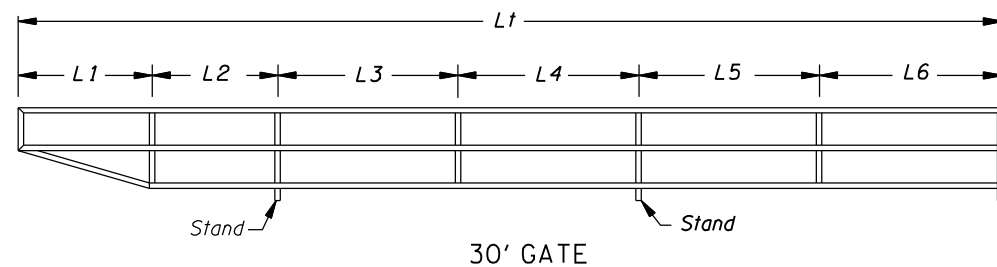
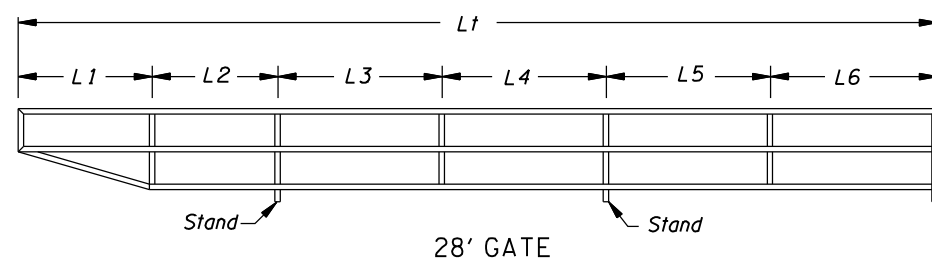
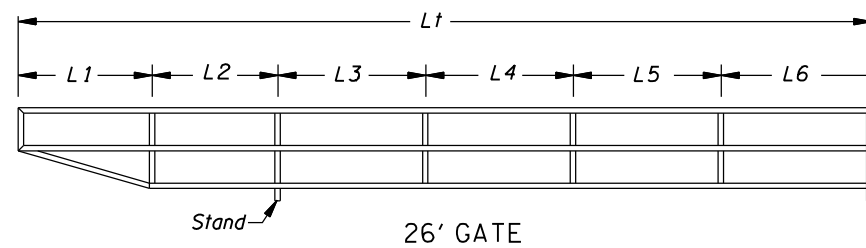


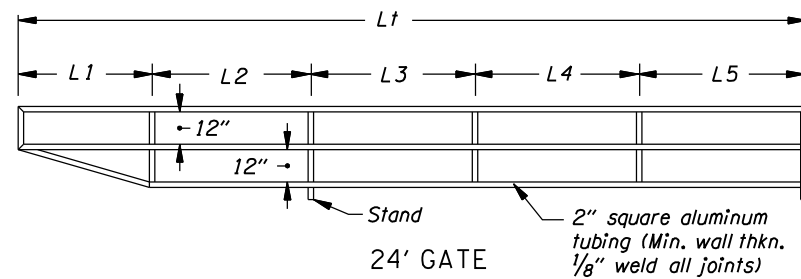

CLOSURE GATES

Lt (ft)	L1 (in)	L2 (in)	L3 (in)	L4 (in)	L5 (in)	L6 (in)	L7 (in)
24	49	58	60	60	61	-	-
26	49	46	54	54	54	55	-
28	49	46	60	60	60	61	-
30	49	46	66	66	66	67	-
34	49	58	60	60	60	60	61

The selection and use of this detail, while designed in accordance with generally accepted engineering principles and practices, is the sole responsibility of the user and should not be used without consulting a Registered Professional Engineer.

OREGON DEPARTMENT OF TRANSPORTATION
TECHNICAL SERVICES
DETAILS

ON-RAMP CLOSURE GATES

DETAIL NO.
DET1840