

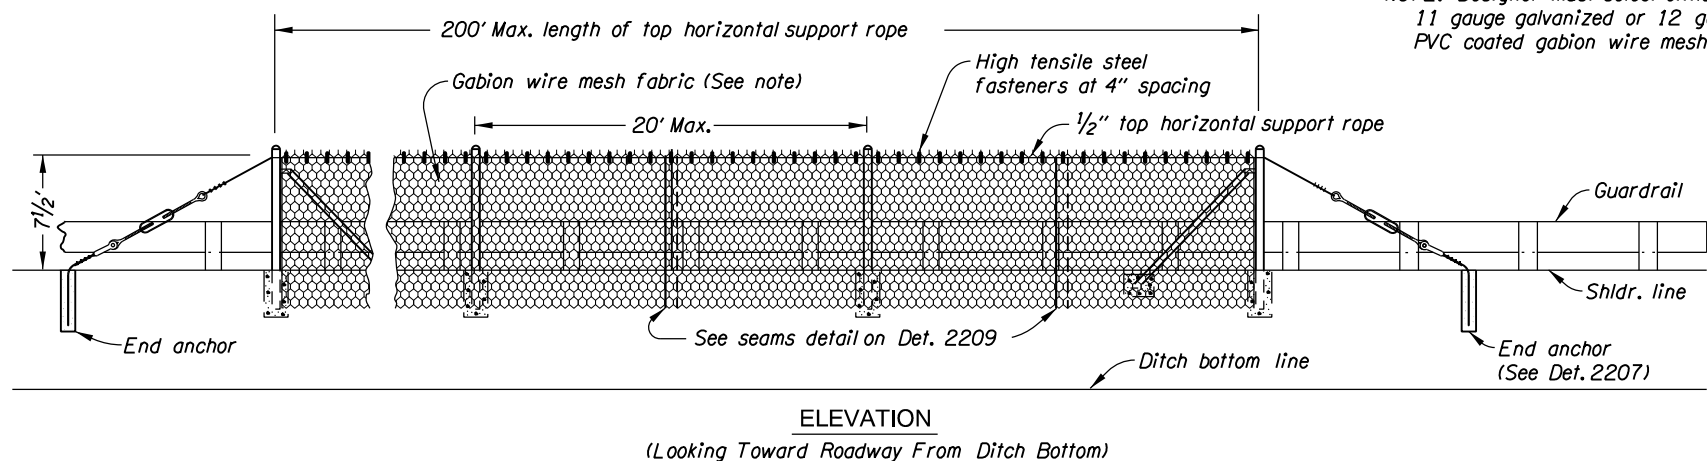



ROCK PROTECTION SCREEN BEHIND CONCRETE BARRIER OR GUARDRAIL

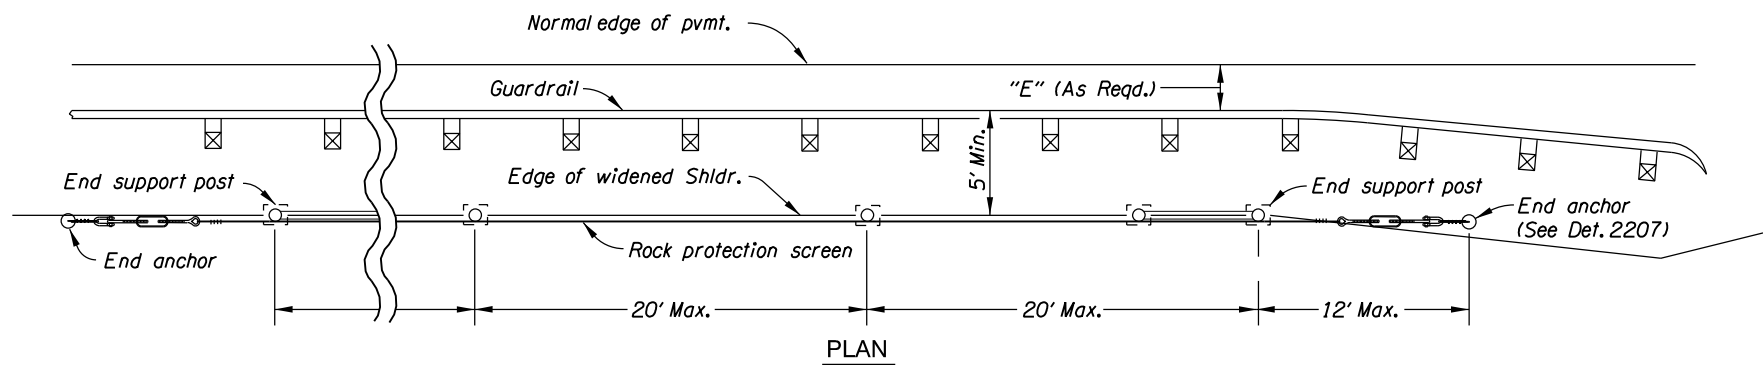

NOTE: Designer must select either 11 gauge galvanized or 12 gauge PVC coated gabion wire mesh.


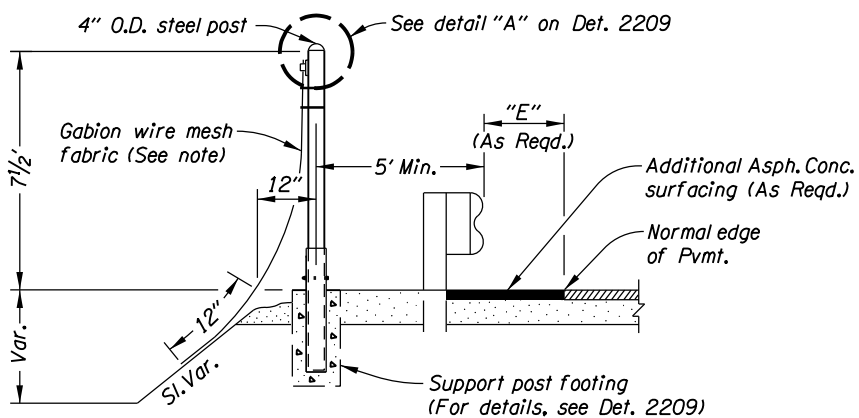


GUARD RAIL OPTION

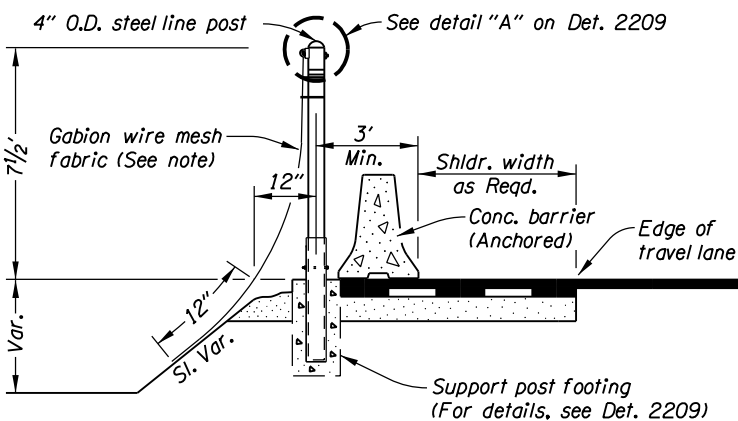

CONCRETE BARRIER OPTION

NOTE: Designer must select either 11 gauge galvanized or 12 gauge PVC coated gabion wire mesh.

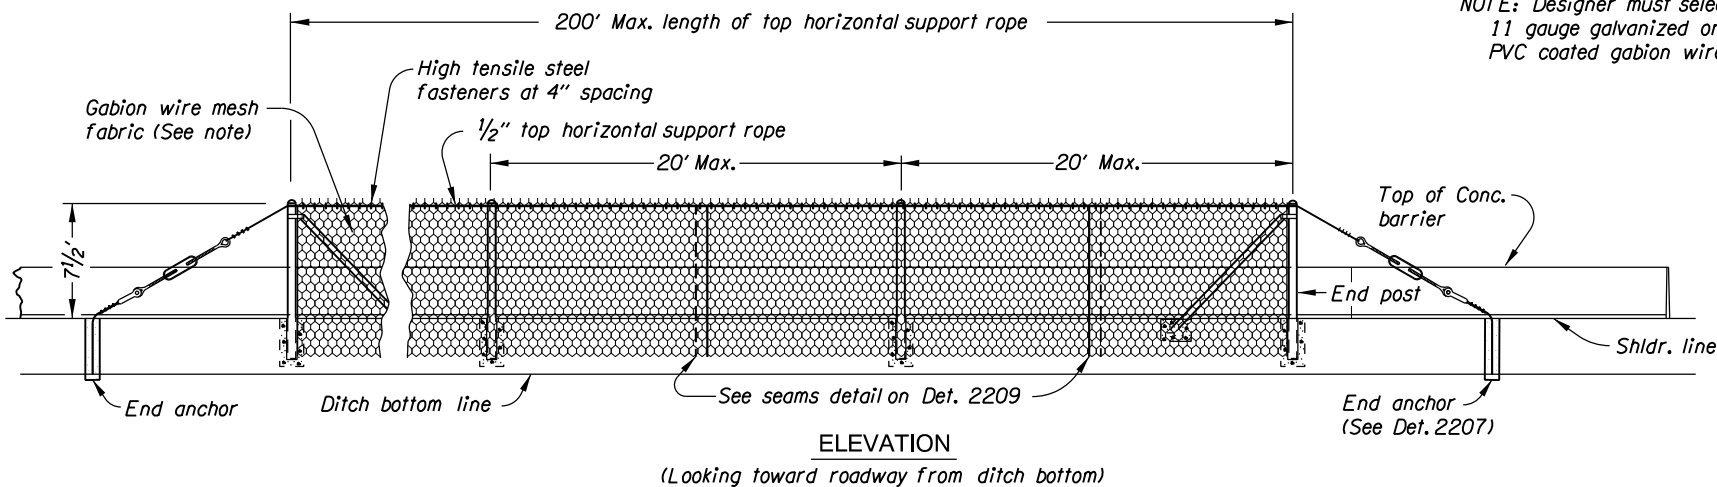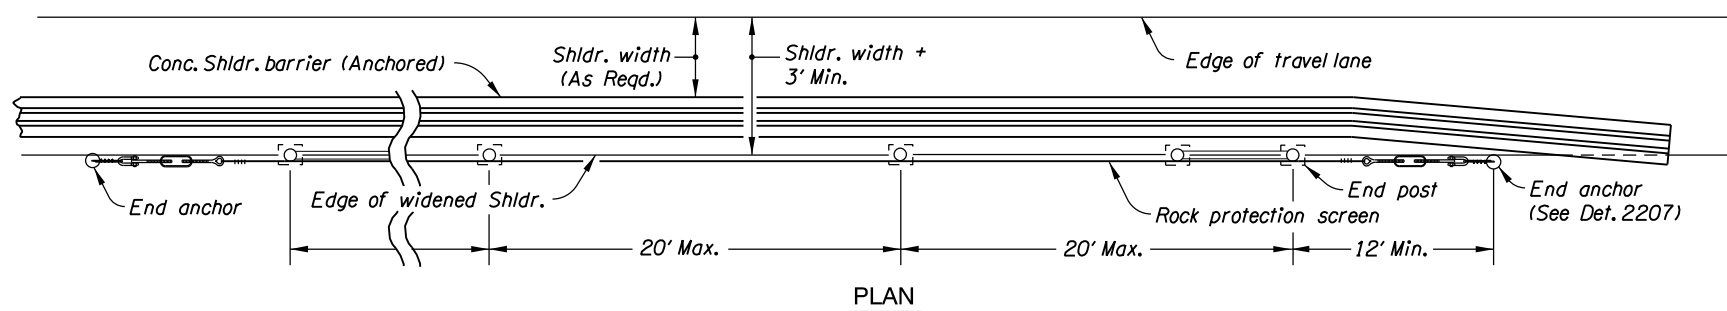

NOTE: Designer must select either 11 gauge galvanized or 12 gauge PVC coated gabion wire mesh.

The selection and use of this detail, while designed in accordance with generally accepted engineering principles and practices, is the sole responsibility of the user and should not be used without consulting a Registered Professional Engineer.

OREGON DEPARTMENT OF TRANSPORTATION
TECHNICAL SERVICES
DETAILS

ROCK PROTECTION SCREEN
BEHIND CONCRETE BARRIER
OR GUARDRAIL

DETAIL NO.
DET2208