
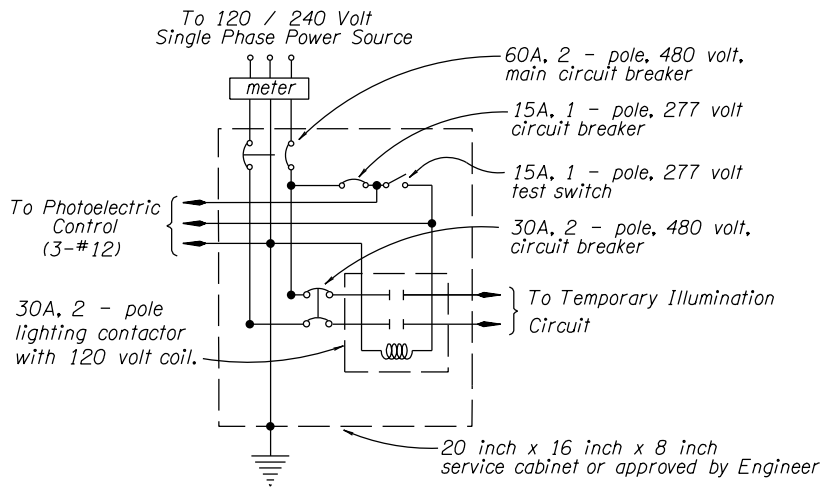
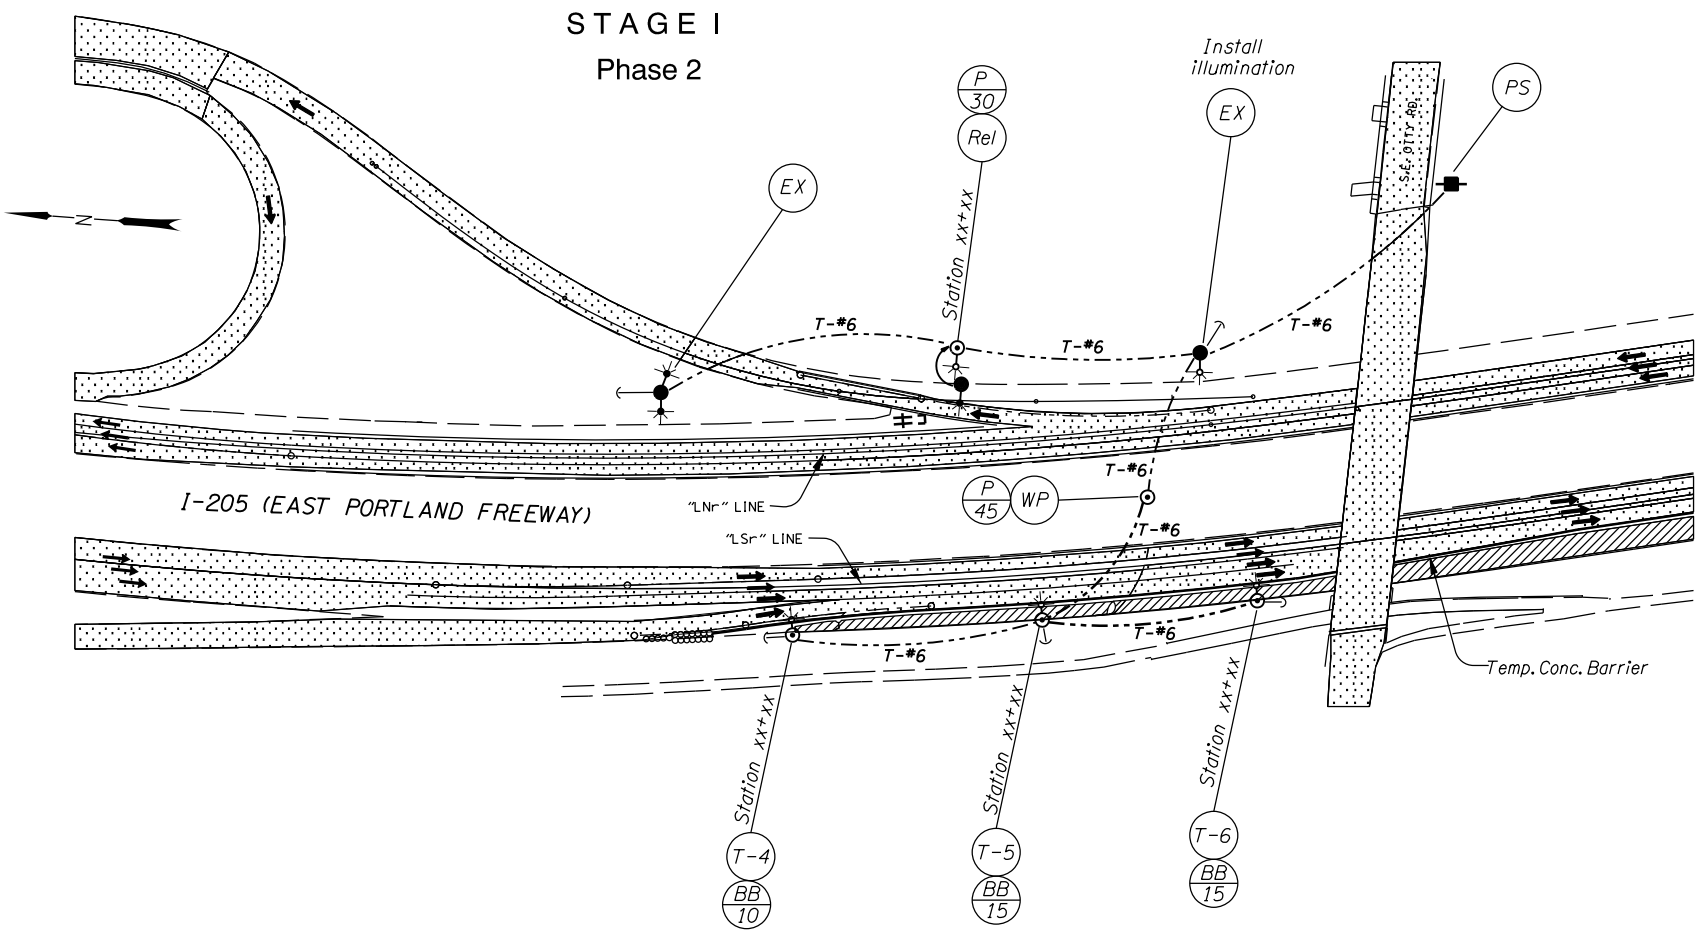


TEMPORARY ILLUMINATION PLAN
(EXAMPLE)

SCALE 0 60 120 180 240 FEET

Note
1. See Dwg. No. I-xxxx for legend

UNDER TRAFFIC
UNDER CONSTRUCTION

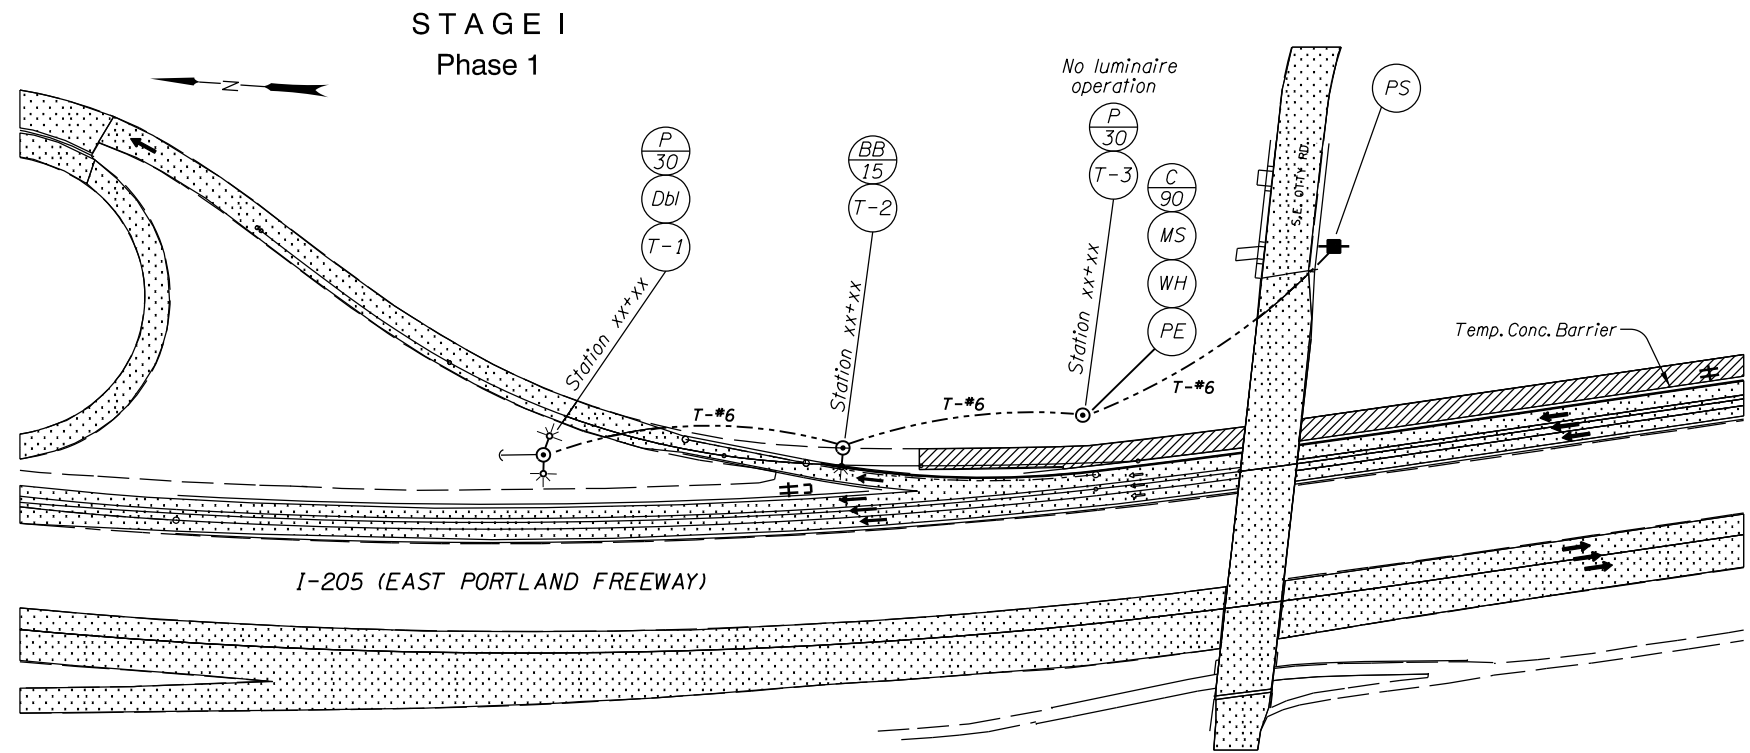

C 90 SERVICE WIRING DIAGRAM
DISTRIBUTION & CONTROL CENTER

The selection and use of this detail, while designed in accordance with generally accepted engineering principles and practices, is the sole responsibility of the user and should not be used without consulting a Registered Professional Engineer.

OREGON DEPARTMENT OF TRANSPORTATION
TECHNICAL SERVICES
DETAILS

TEMPORARY ILLUMINATION
PLAN

DETAIL NO.
DET4350

DET4350