



01-JUL-2020

DET4454.dgn

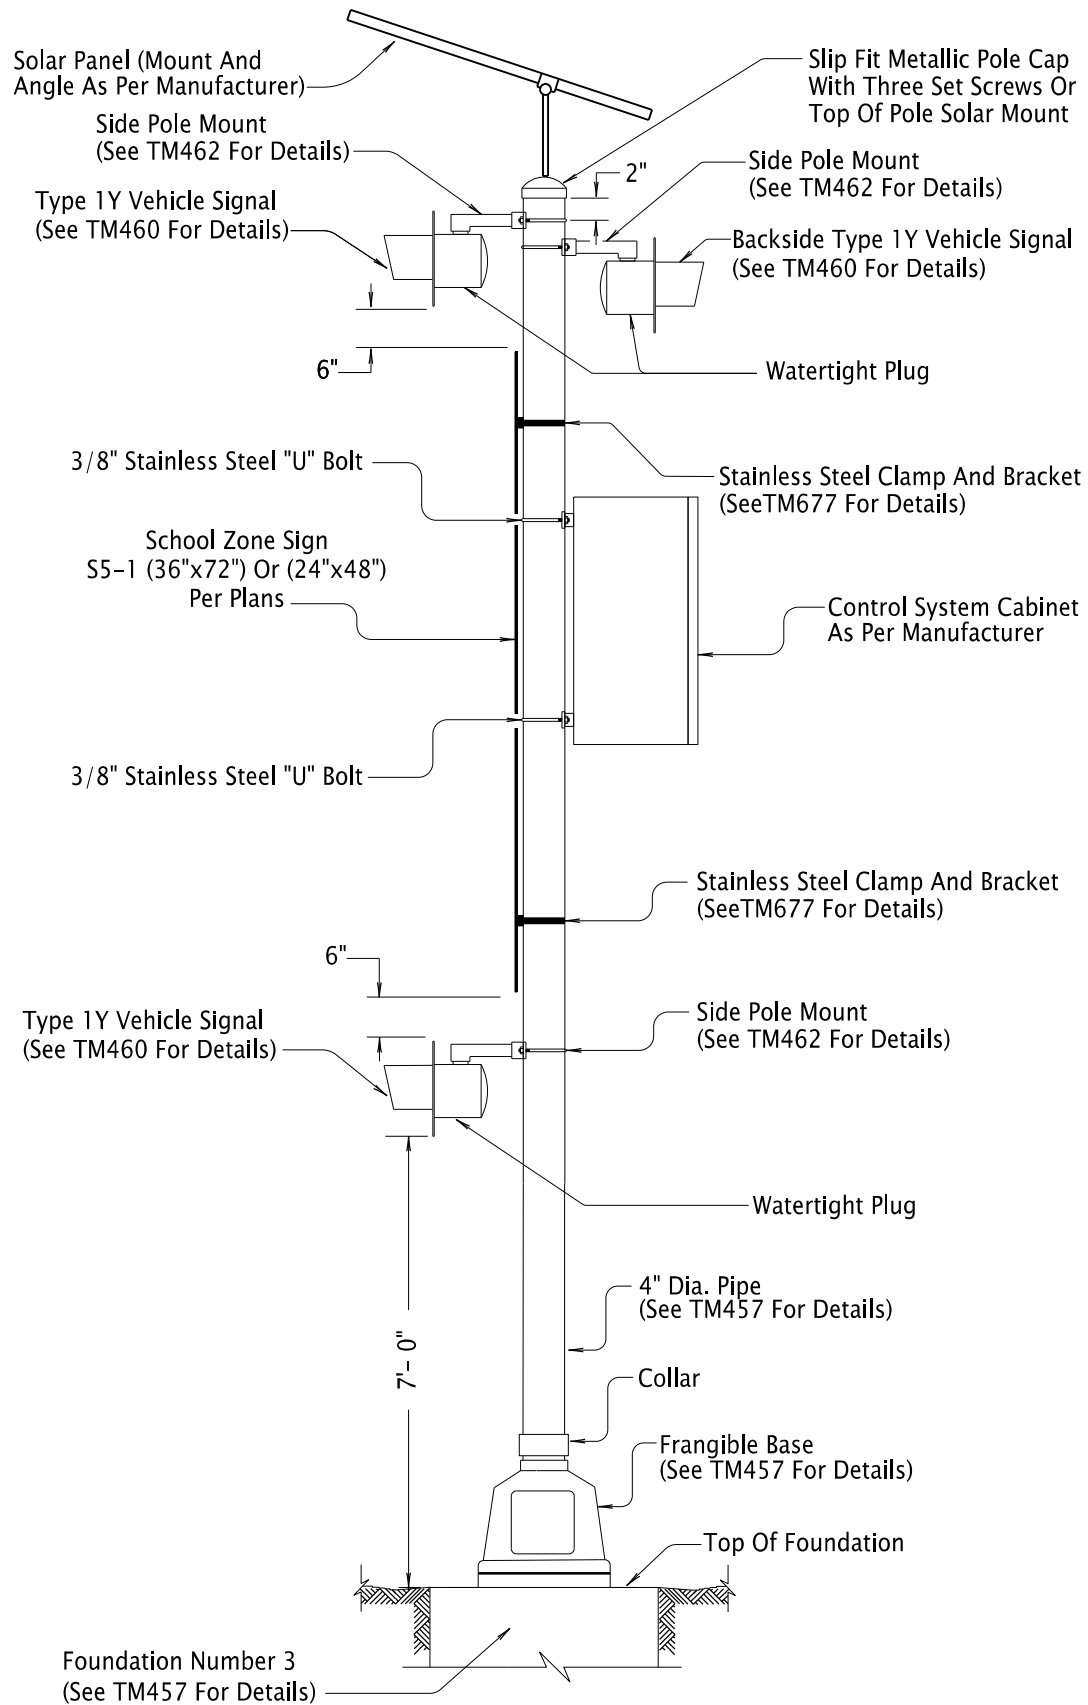

ACTUATED FLASHING BEACON ASSEMBLY: SCHOOL
(Use Green Sheet Listed Items Only)

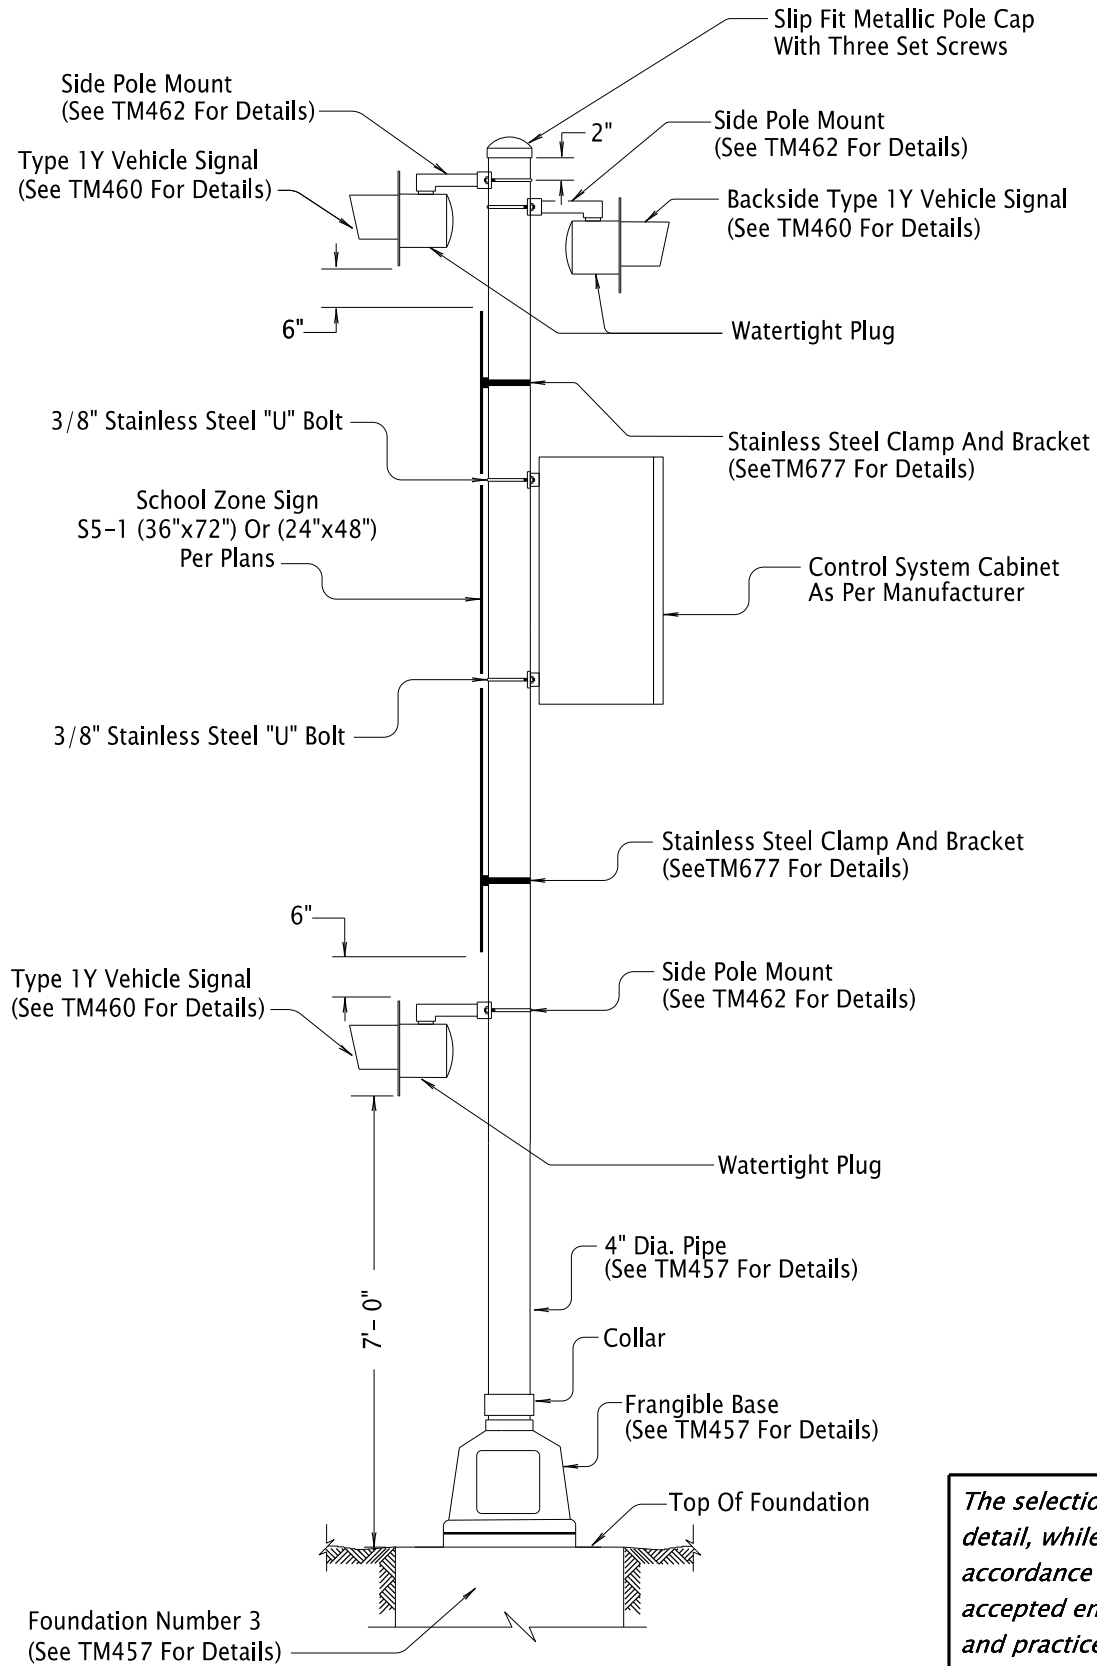

ACTUATED FLASHING BEACON ASSEMBLY: SCHOOL
(Use Green Sheet Listed Items Only)

Designer Notes (DELETE FROM PLAN SHEET):

1. This detail is only applicable to school zone beacons as per the signal design manual.
2. Choose either the solar detail or the commercial power detail as per the signal design manual.
3. 00990 – paid for as a lump sum flashing beacon. static sign and attachment are paid for under the signing bid items
4. In the plan view, specify the sign(s) details. See example below of bubble note structure that should be used (bubble notes are in the signal workspace).

Note: backside beacon may be installed – but don't graphically show the backside so it is more clear which way the front side is oriented

Pole No. 1



Install acutated flashing beacon assembly: school with (N=number) backside vehicle signal (See MXXXX for details)



See signing plans for details on sign and attachment

The selection and use of this detail, while designed in accordance with generally accepted engineering principles and practices, is the sole responsibility of the user and should not be used without first consulting a Registered Professional Engineer.

OREGON DEPARTMENT OF TRANSPORTATION



**ENGINEERING AND
TECHNICAL SERVICES BRANCH**

**GREEN SHEETS
ACTUATED FLASHING BEACON
ASSEMBLY: SCHOOL**

DETAIL NO.

DET4454