
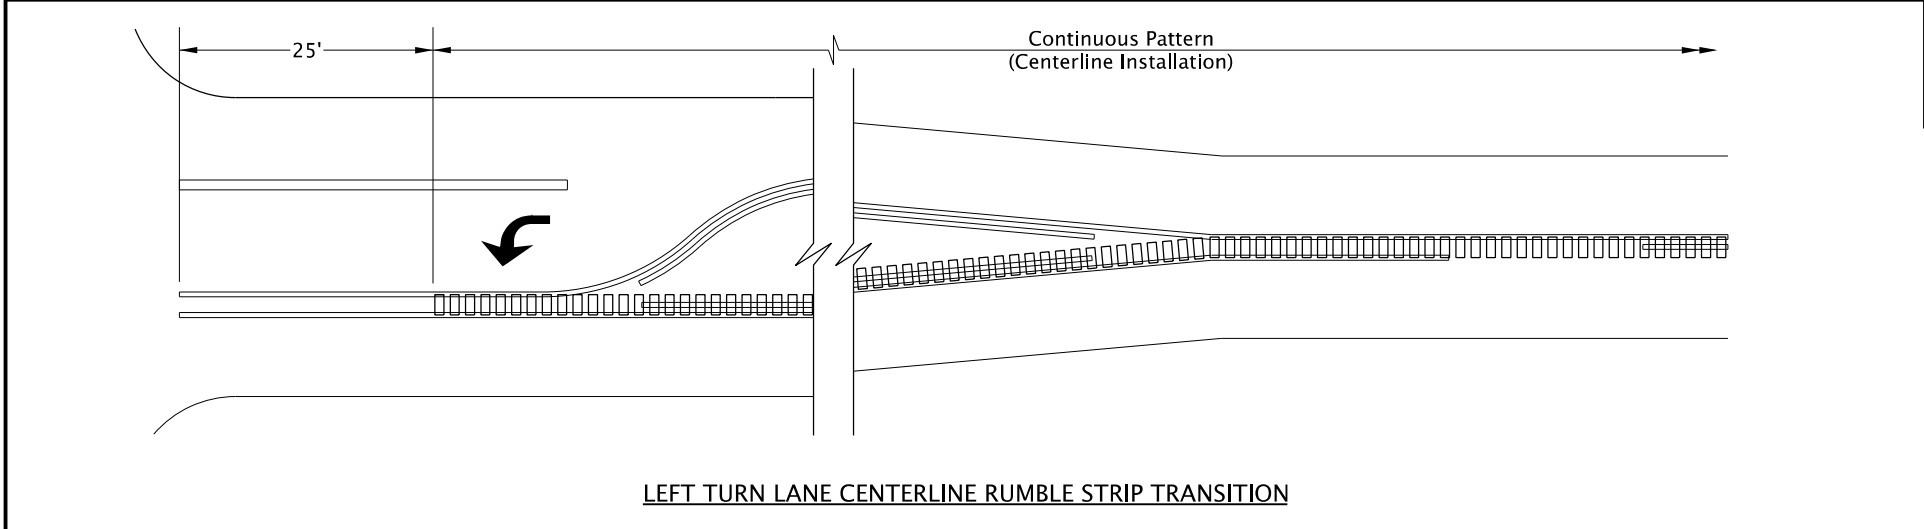
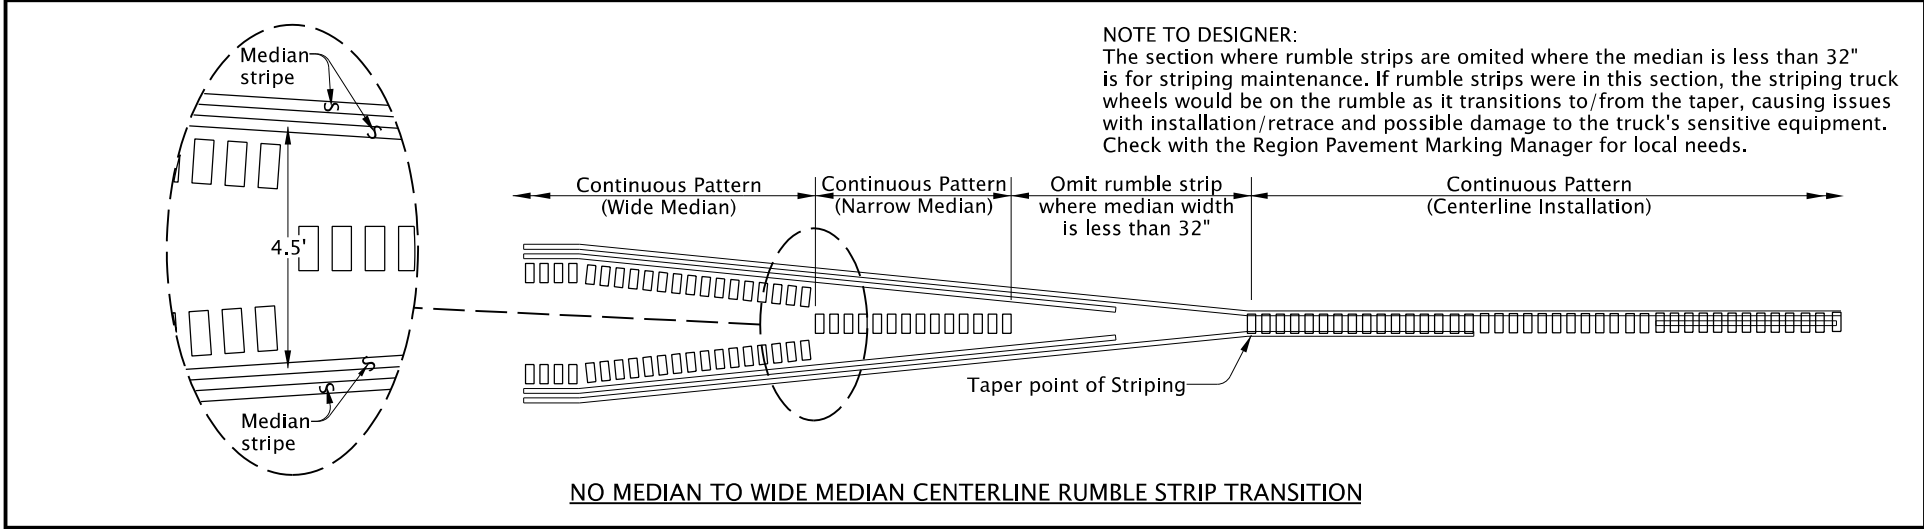


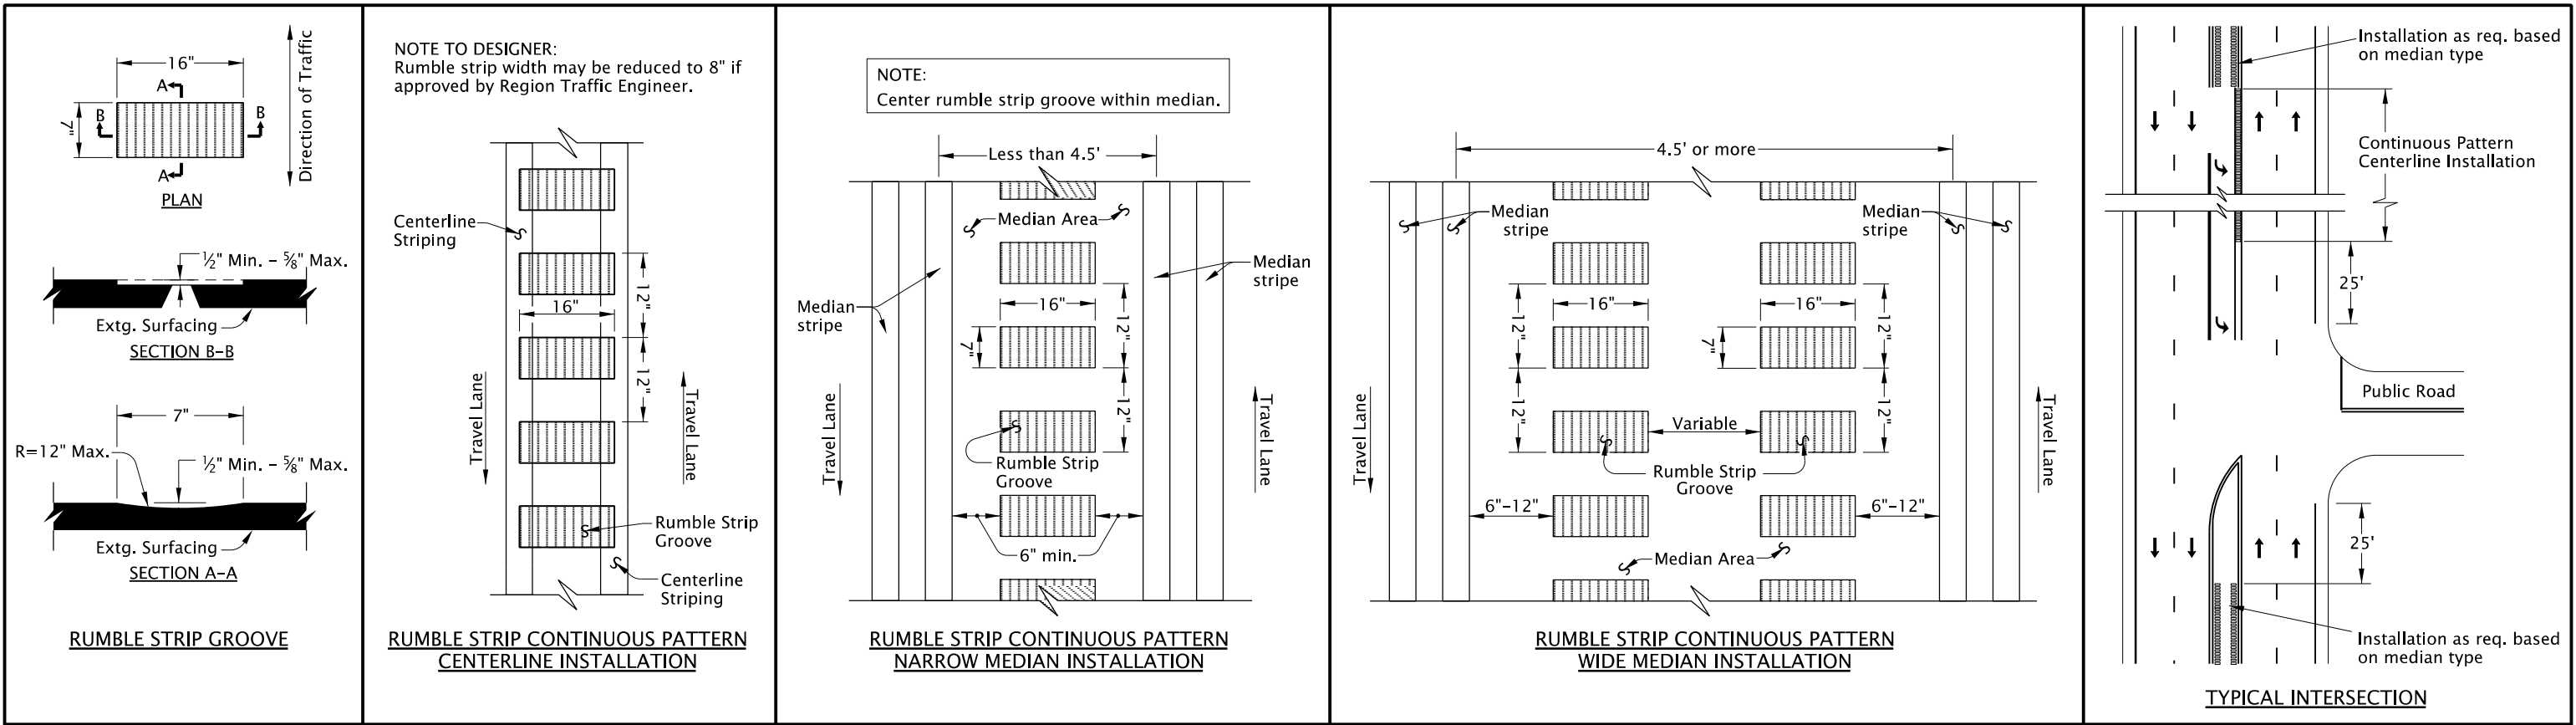

- GENERAL NOTES:**
1. Install continuous pattern centerline rumble strips as shown.
 2. Omit rumble strips:
 - on bridge decks,
 - on Portland cement concrete surfaces,
 - at intersections with public roads as shown, and
 - other locations as directed.
 3. A "Wide Median" is a median that is at least 4.5' wide, measured from lane line to lane line (see Standard Drawing TM500).
 4. A "Narrow Median" is a median that is less than 4.5' wide, measured from lane line to lane line (see Standard Drawing TM500).
 5. "No Median" is defined as centerline striping only (pavement marking line types "D", "NPL", "NPR", and "YB"; see Standard Drawing TM500).
 6. Drawing not to scale.
- LEGEND**
- Continuous Pattern
- NOTE TO DESIGNER:** Use 16" wide Centerline Installation for surface-installed pavement markings only. See Standard Detail DET 4557 for centerline rumble strips with groove-installed pavement markings, Patterns "C" and "D".

DET4556

The selection and use of this detail, while designed in accordance with generally accepted engineering principles and practices, is the sole responsibility of the user and should not be used without consulting a Registered Professional Engineer.

 OREGON DEPARTMENT OF TRANSPORTATION TECHNICAL SERVICES DETAILS	
RURAL HIGHWAY CENTERLINE RUMBLE STRIPS	DETAIL NO. DET4556