




# Oregon 99W: Detours

## N. Victory Blvd. – N. Argyle St. Project

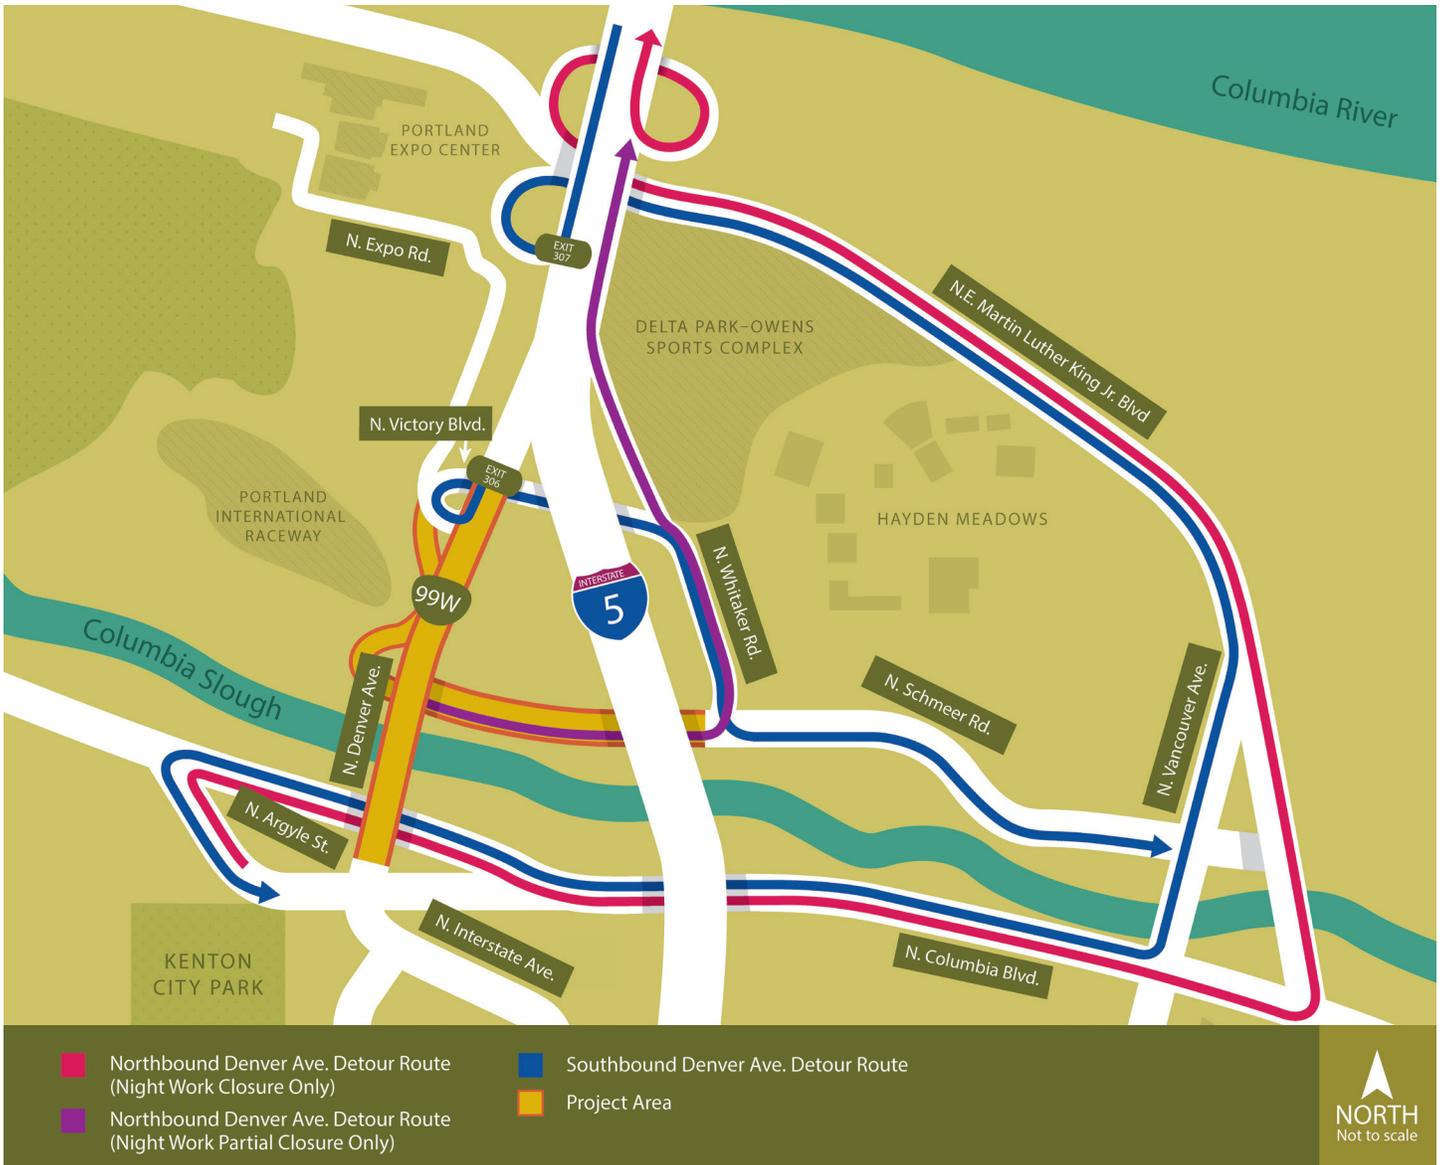


# MOTORIST DETOURS



# Oregon 99W: Detours


## N. Victory Blvd. – N. Argyle St. Project

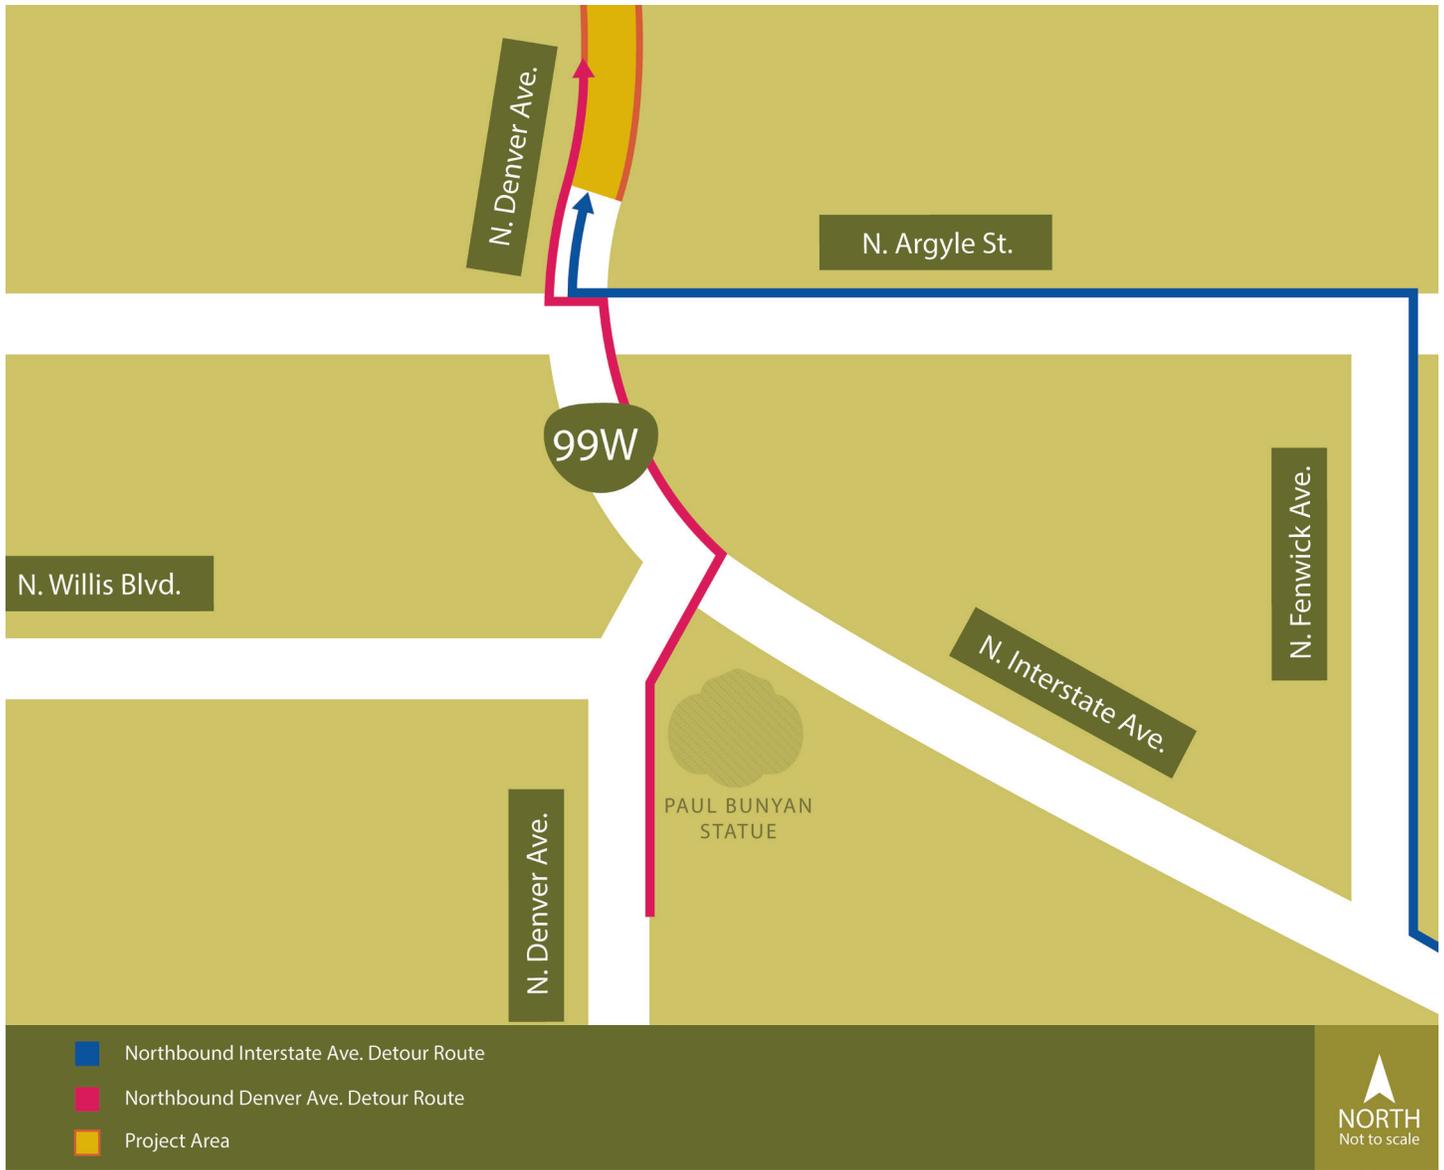


# BICYCLIST / PEDESTRIAN




# Oregon 99W: N. Victory Blvd. – N. Argyle St. Project

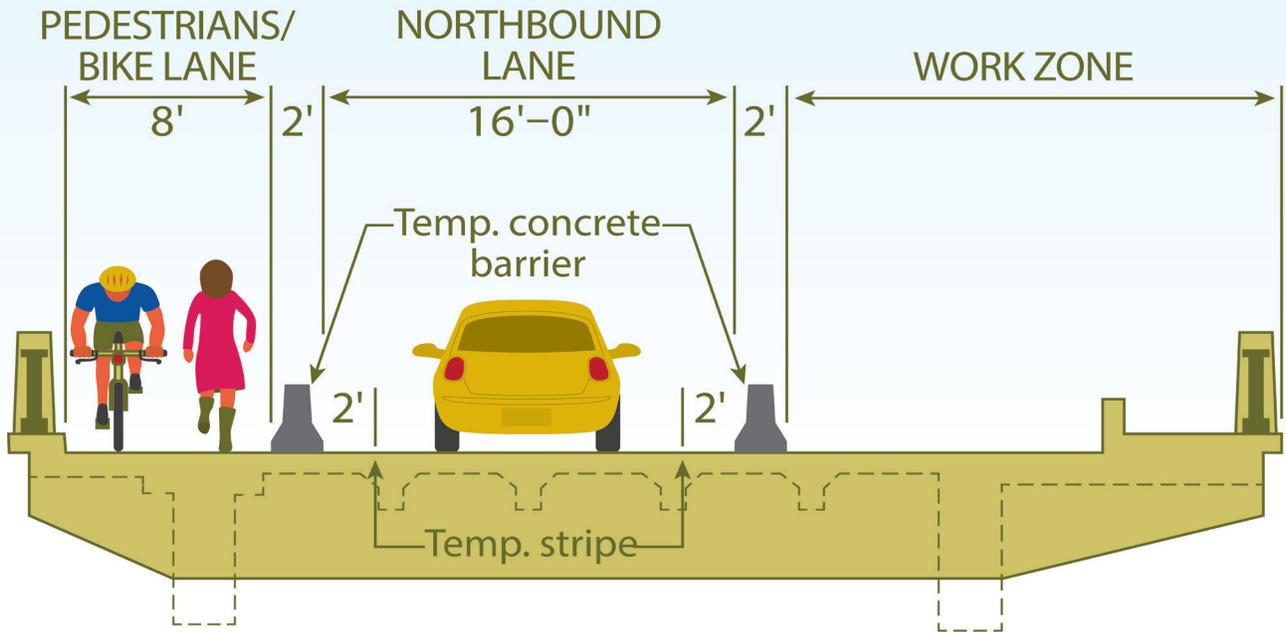


CONSTRUCTION LANE WIDTHS  
STAGE I

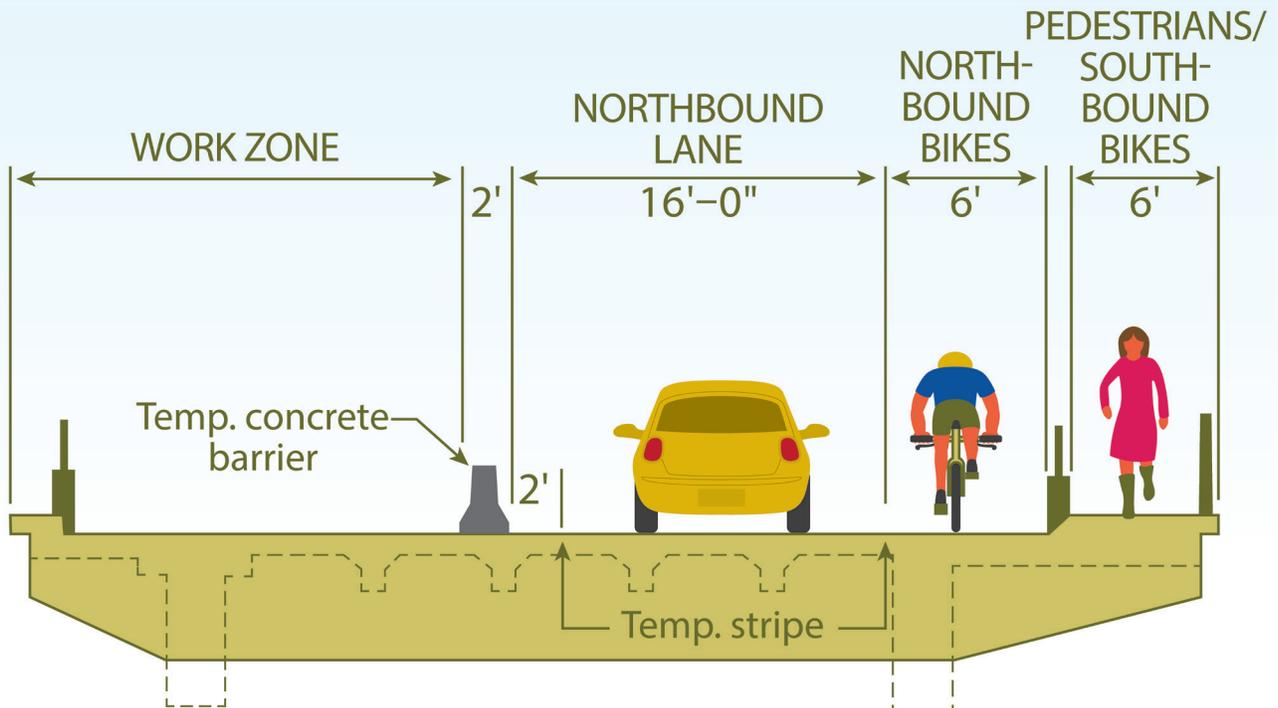

CONSTRUCTION LANE WIDTHS  
STAGE II

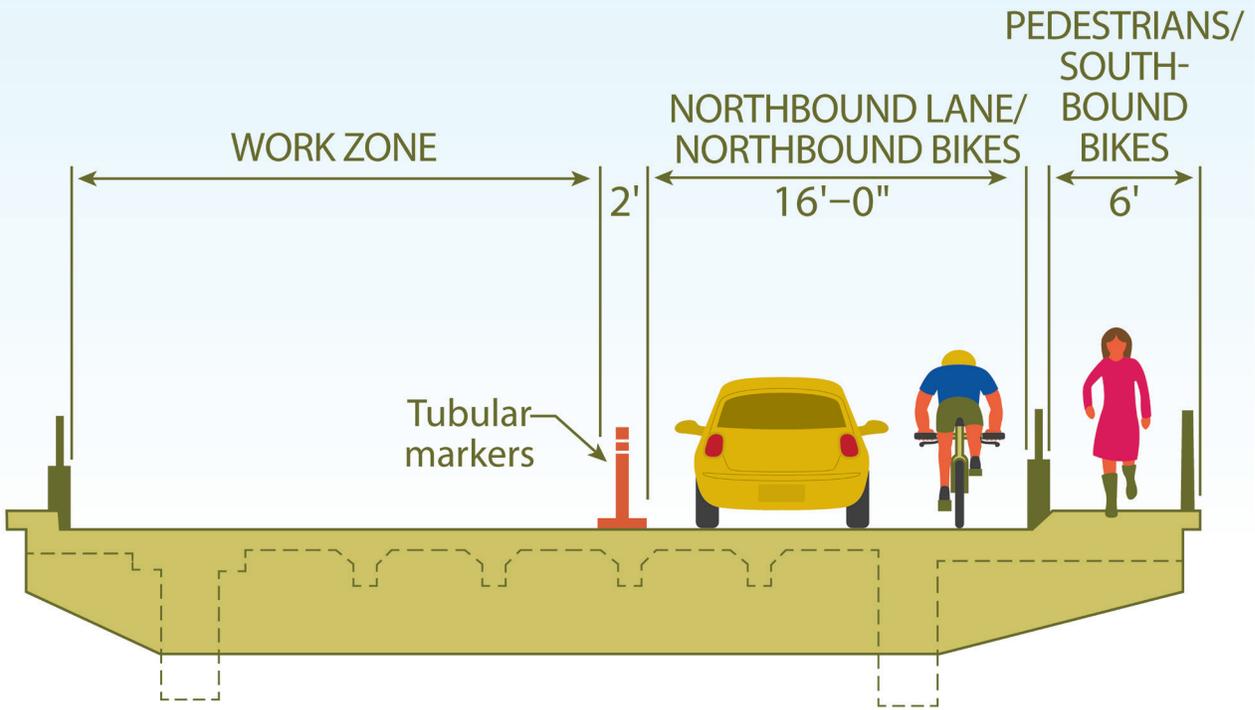

CONSTRUCTION LANE WIDTHS  
STAGE III

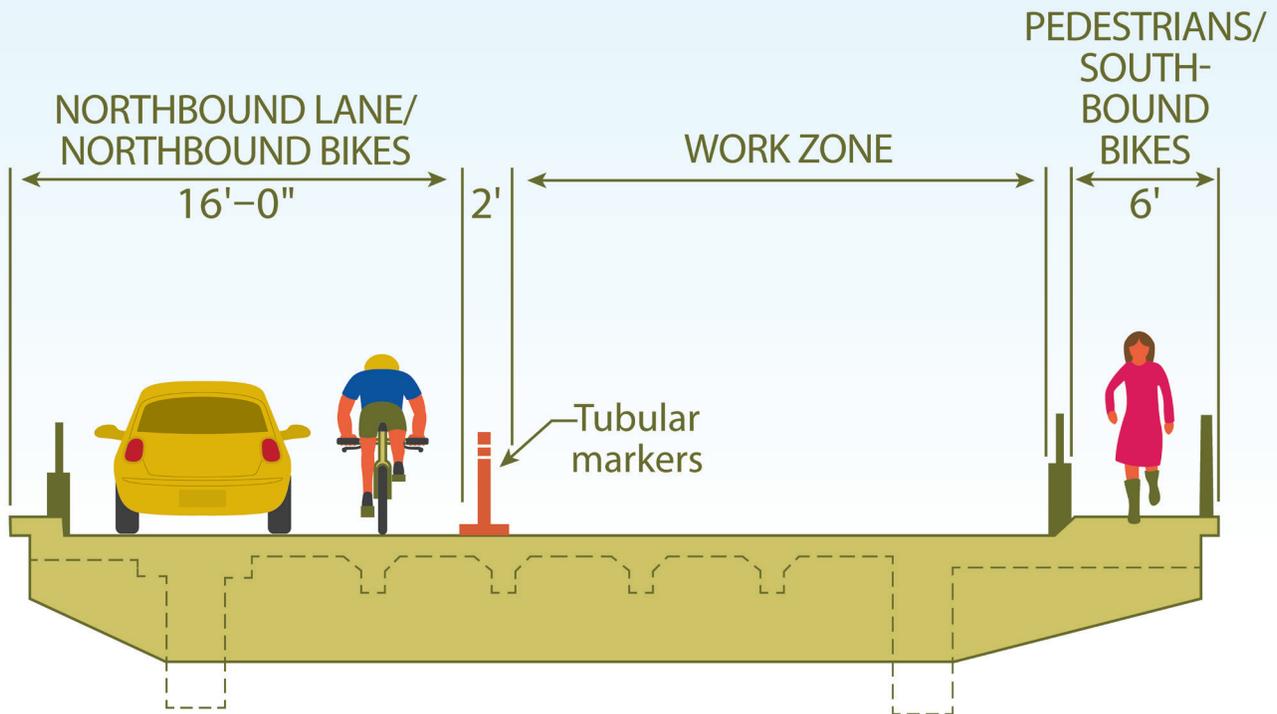

CONSTRUCTION LANE WIDTHS  
STAGE IV