


Strawberry Lane Structure



SCALE
200 feet

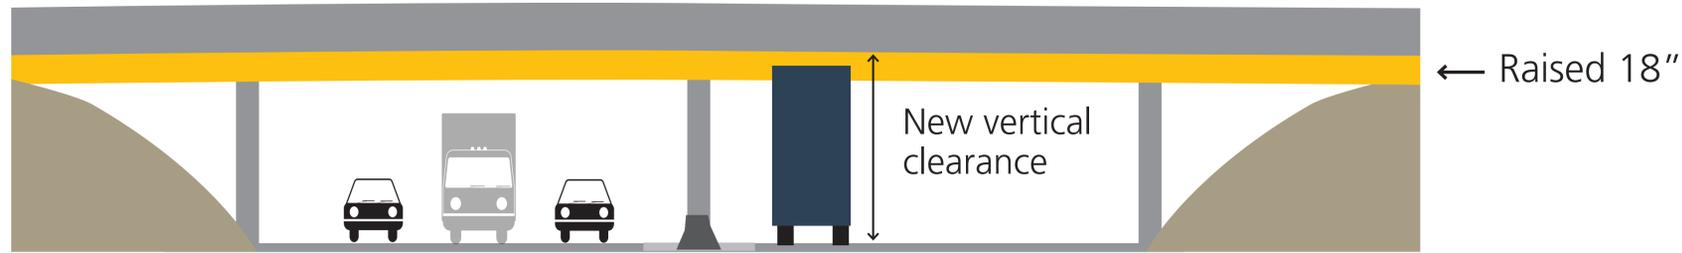

SE Strawberry Lane

1 Permanently raise the existing SE Strawberry Lane structure at I-205 18" to obtain additional vertical clearance on I-205.

3 Construct retaining walls east of I-205 on the north and south sides of SE Strawberry Lane.

2 Raise approach embankments to match new grade requirements.

4 Repave and stripe SE Strawberry Lane to match the final structure grade.

5 Construct a Phase 1 seismic retrofit on the existing structure for operational and safety requirements.



INTERSTATE 205
at Strawberry Lane Project

Project Elements



April 2014

This map is for informational purposes only. Information provided here is subject to change without notice.

Cason Road

I-205 Multi-Use Path

SE 82nd Drive