



16

17

QUEEN OF BRONZE MINE
"A" TUNNEL LEVEL
Scale 1 in = 40 ft.
Elev. 2370

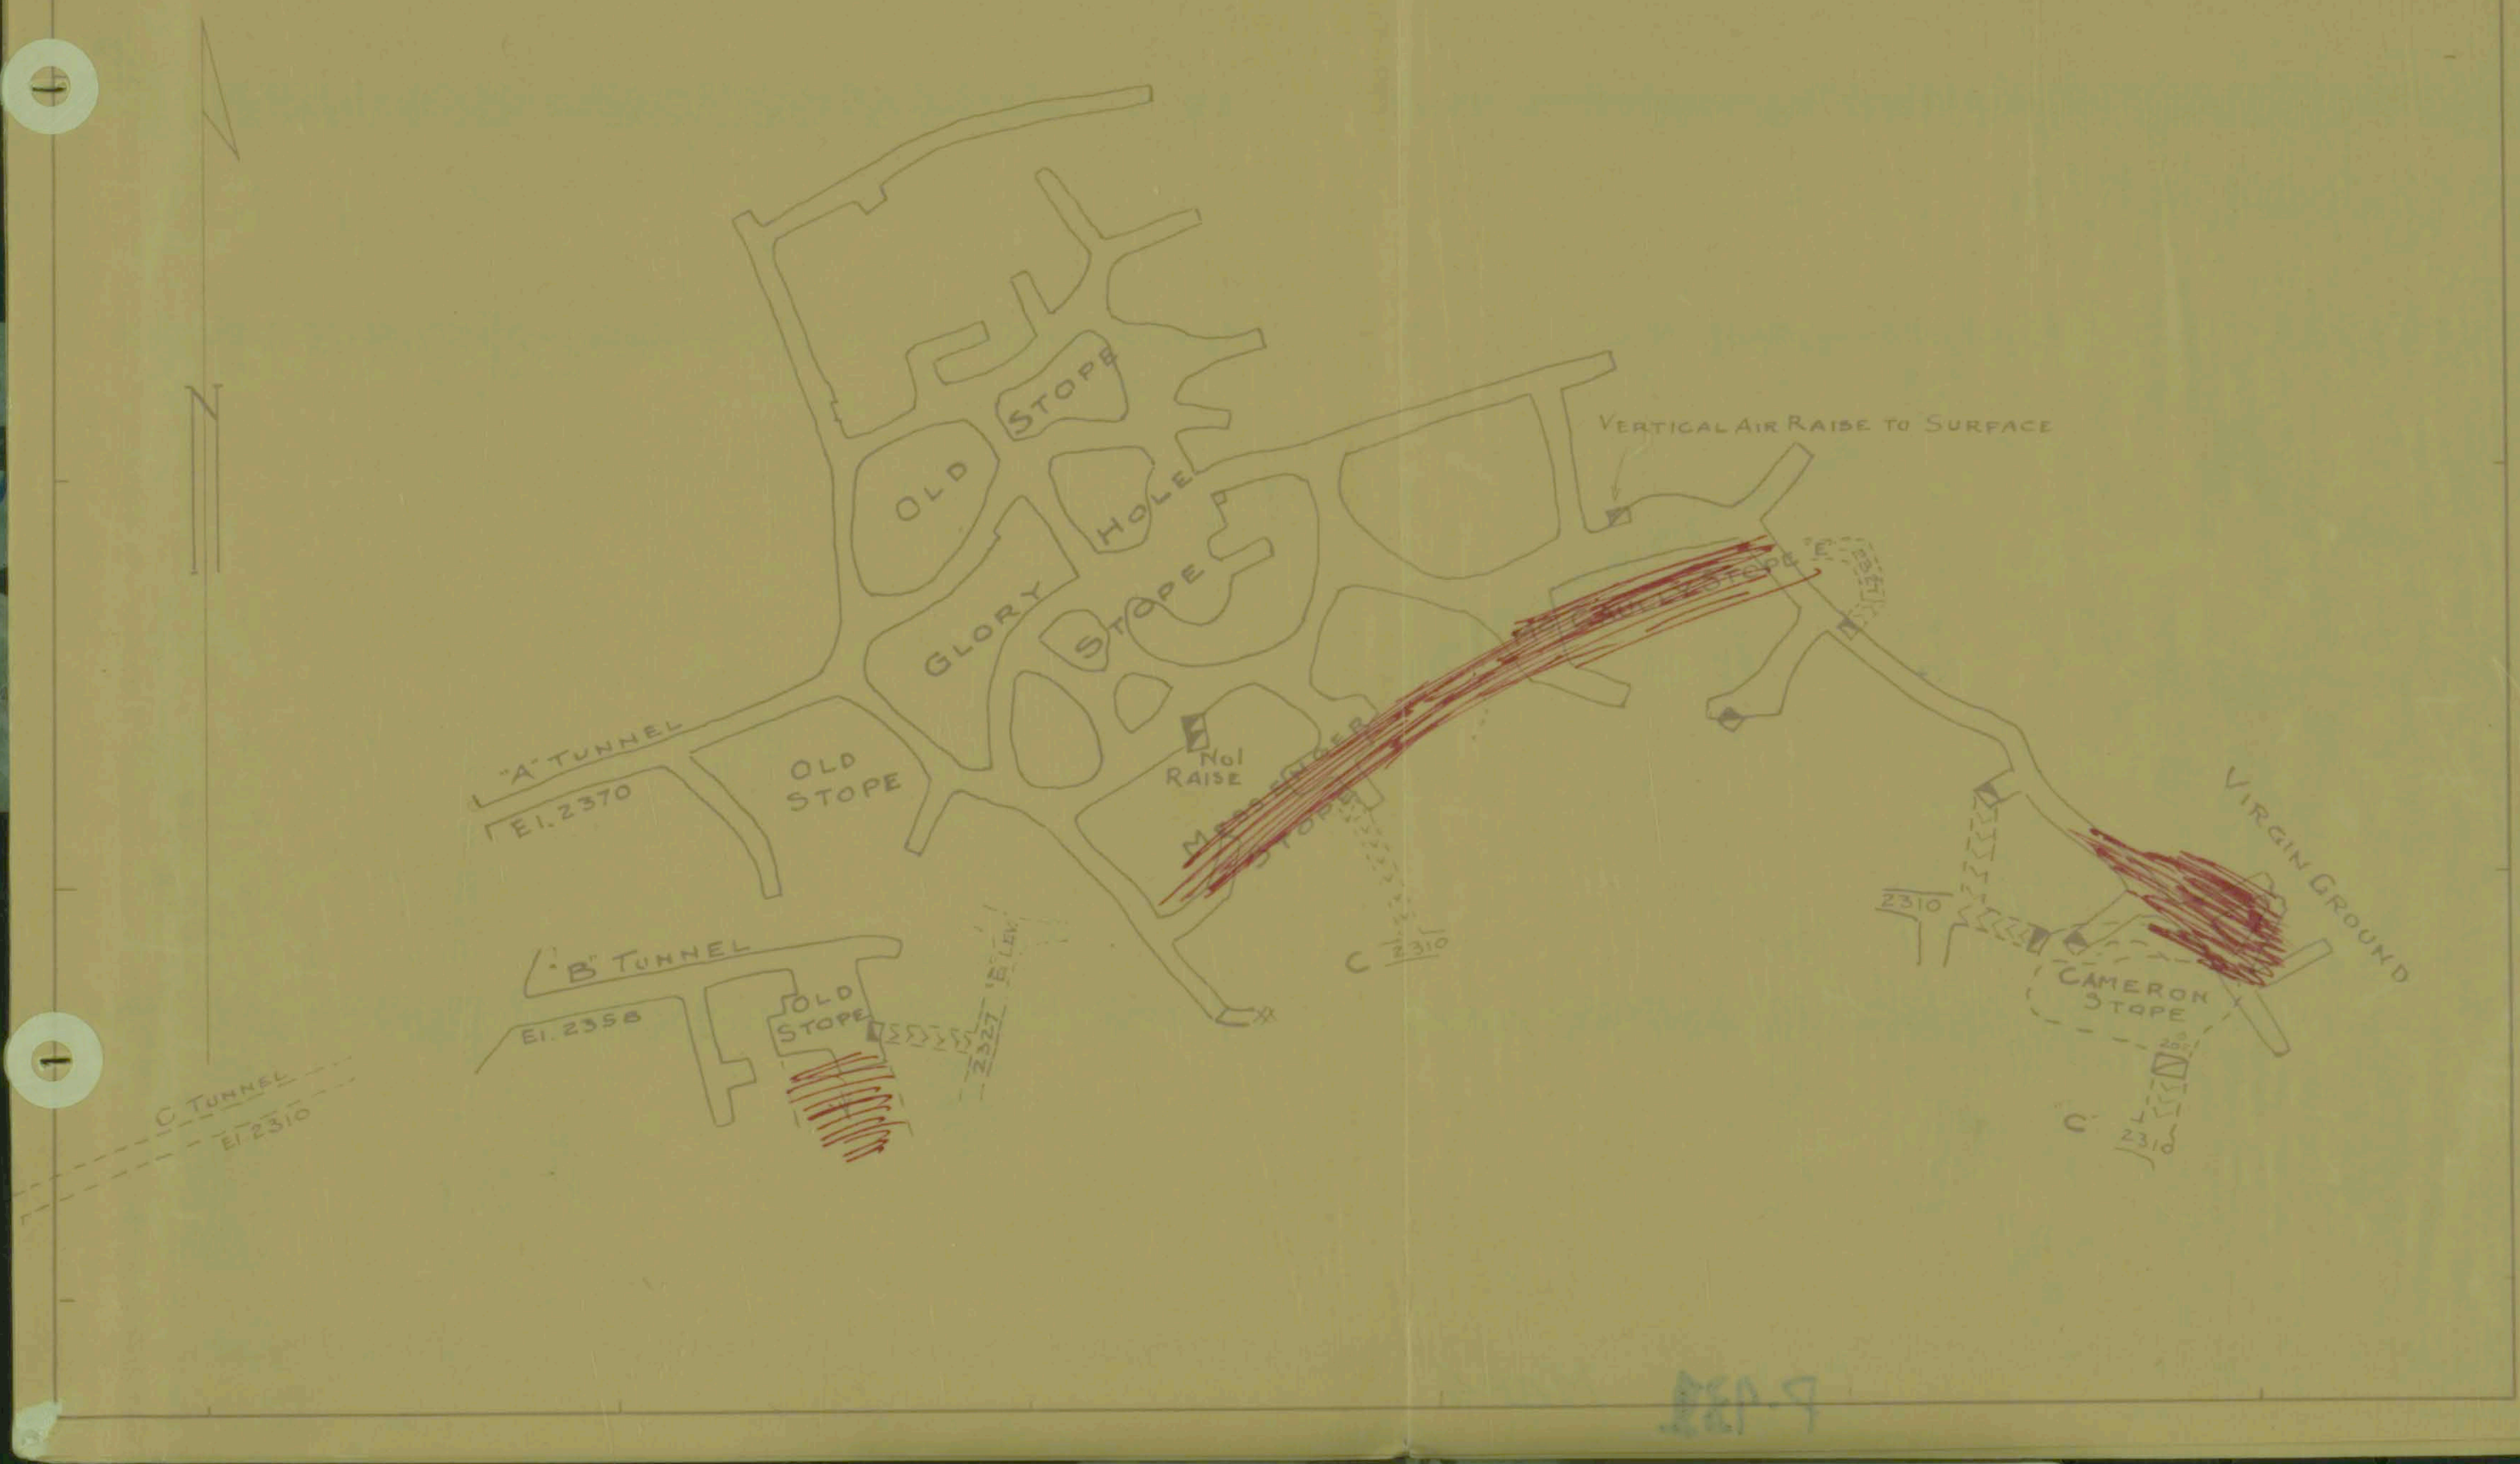

431695

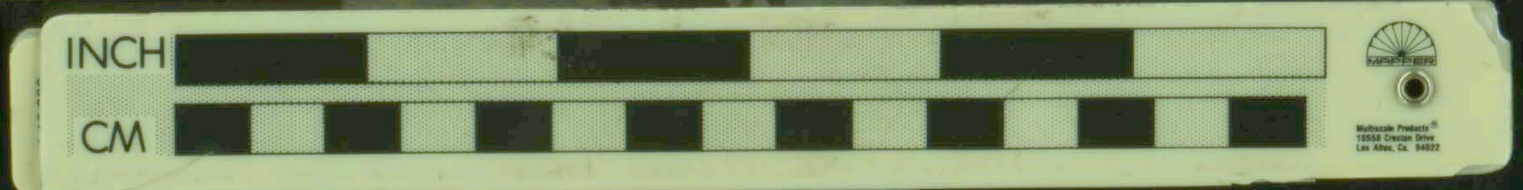

13
14 —
— 15
16 —