


PLAN

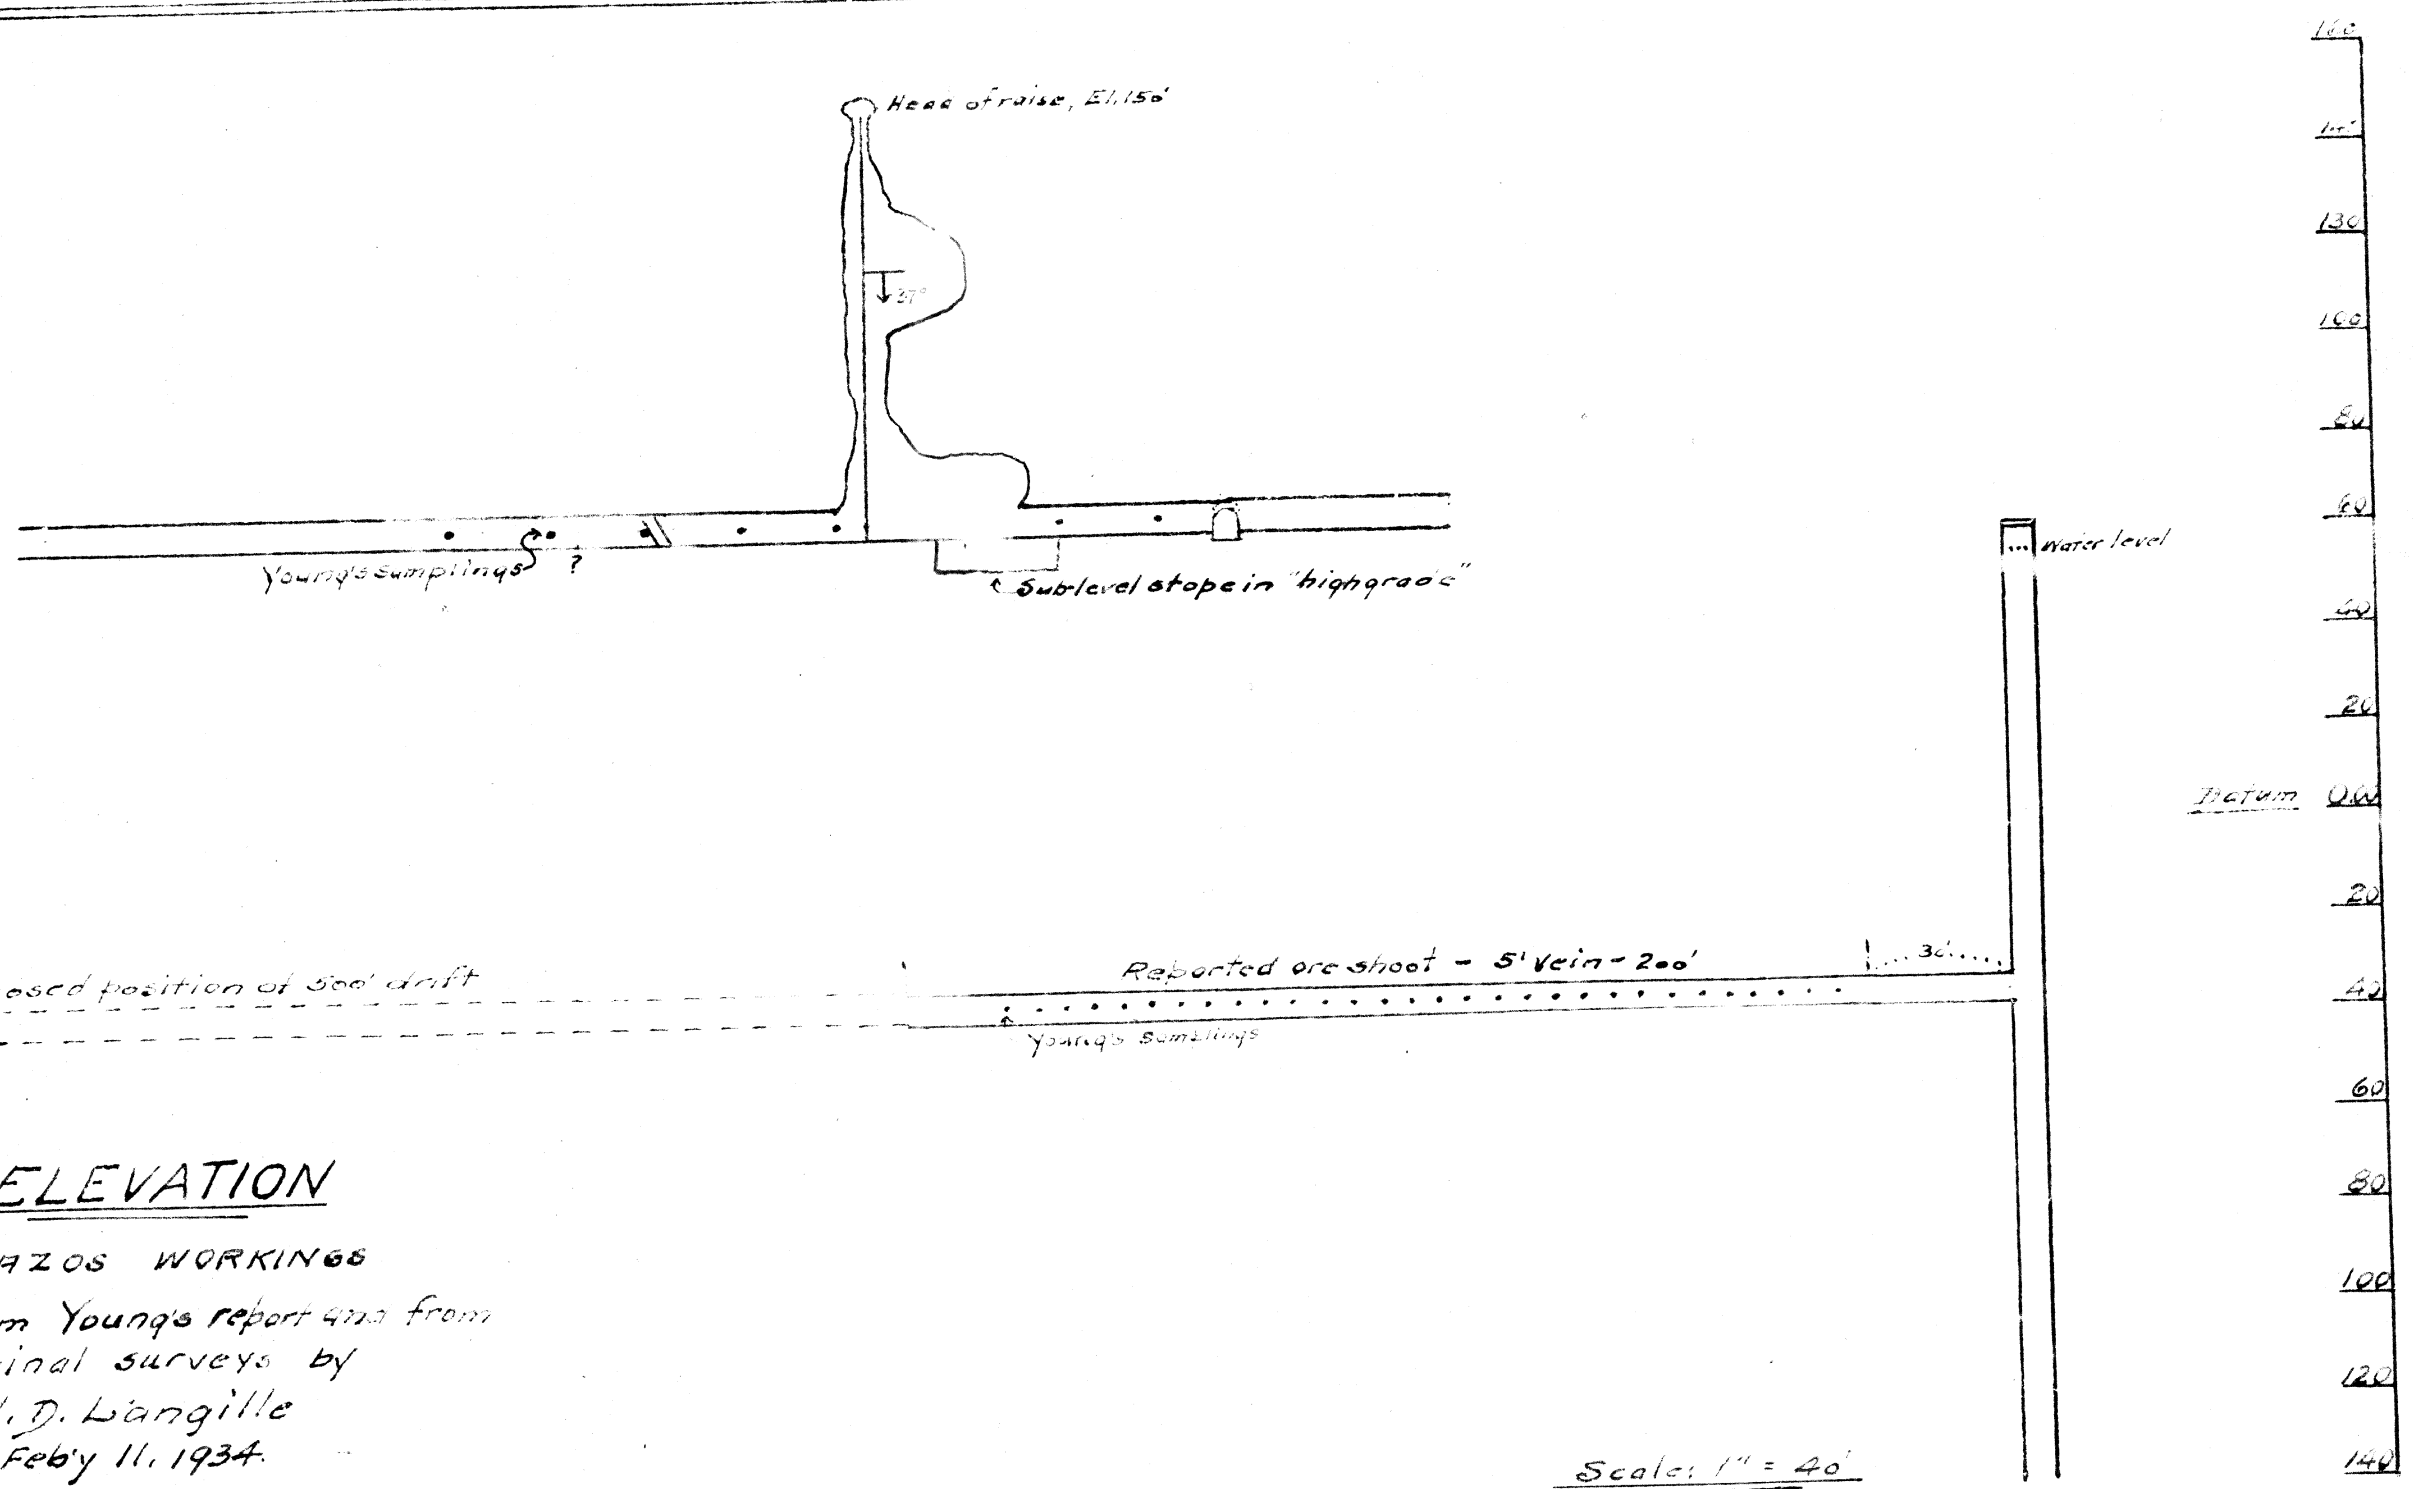

ELEVATION

BRAZOS WORKINGS
 Drawn from Young's report 4723 from
 original surveys by
 H. D. Langille
 Feb'y 11, 1934.

Scale: 1" = 40'