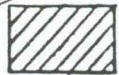



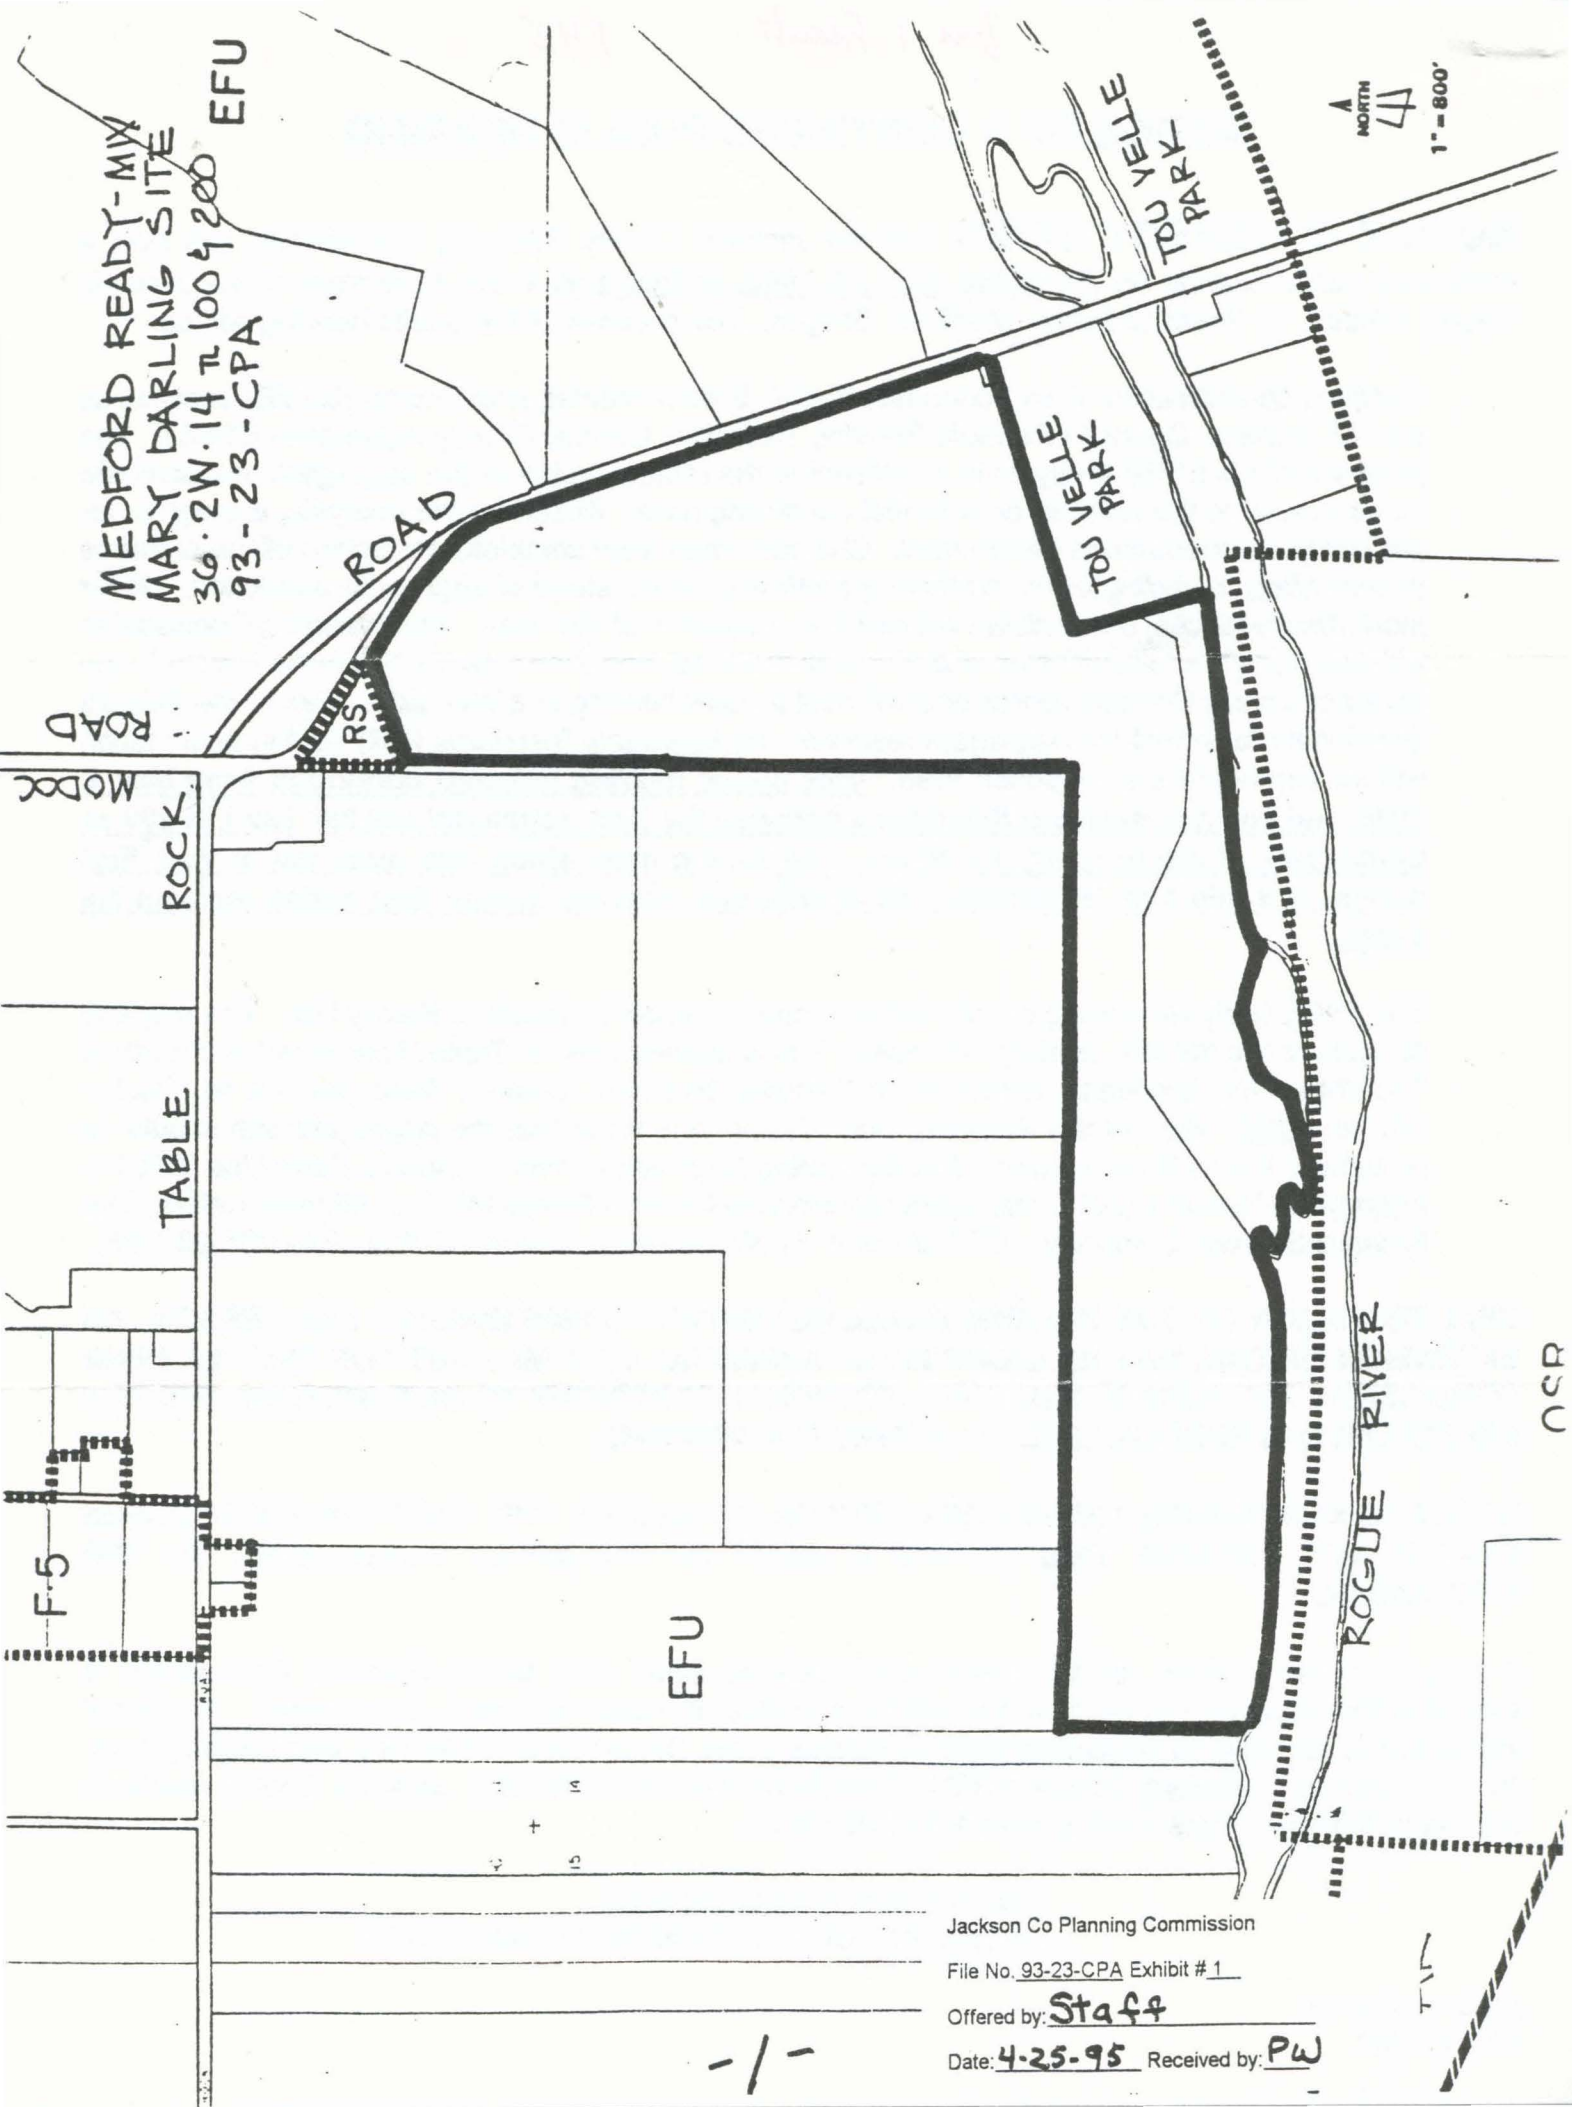
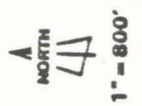
94-5-CPA
 EXPANDED JACKSONVILLE ESEE
 SECTION 19
 37, 2W, 19, 300, 301, 304,
 305, 307, 308, 1200

EXHIBIT B

--- KEY ---

	
FR TO AR	AR TO FR
IMPACT AREA ---	

MEDFORD READY-MIX
MARY DARLING SITE
36.2W.14 TL 1004200
93-23-CPA EFU



Jackson Co Planning Commission

File No. 93-23-CPA Exhibit # 1

Offered by: Staff

Date: 4-25-95 Received by: PW

- 1 -

JOSEPHINE CO
JACKSON CO



1" = 800'

APPLICANT:
JEFFRIES
36.4W.19 TL 300
95-3-CPA (ESEE)

FR.160

Impact area

WR

USGS
4697000m N

EFU

OSR

ASC 90-1

INTERSTATE 5

FOOTHILLS SR.2.5

BLYP

SPRR

RR-5

ROGUE RIVER

ROGUE RR-5 RIVER HWY

SR.2.5

RS

SR.2.5


Jackson Co Planning Commission

File No. 95-3-CPA Exhibit # 1


Offered by STAFF

Date 5-16-95

Received by: PW

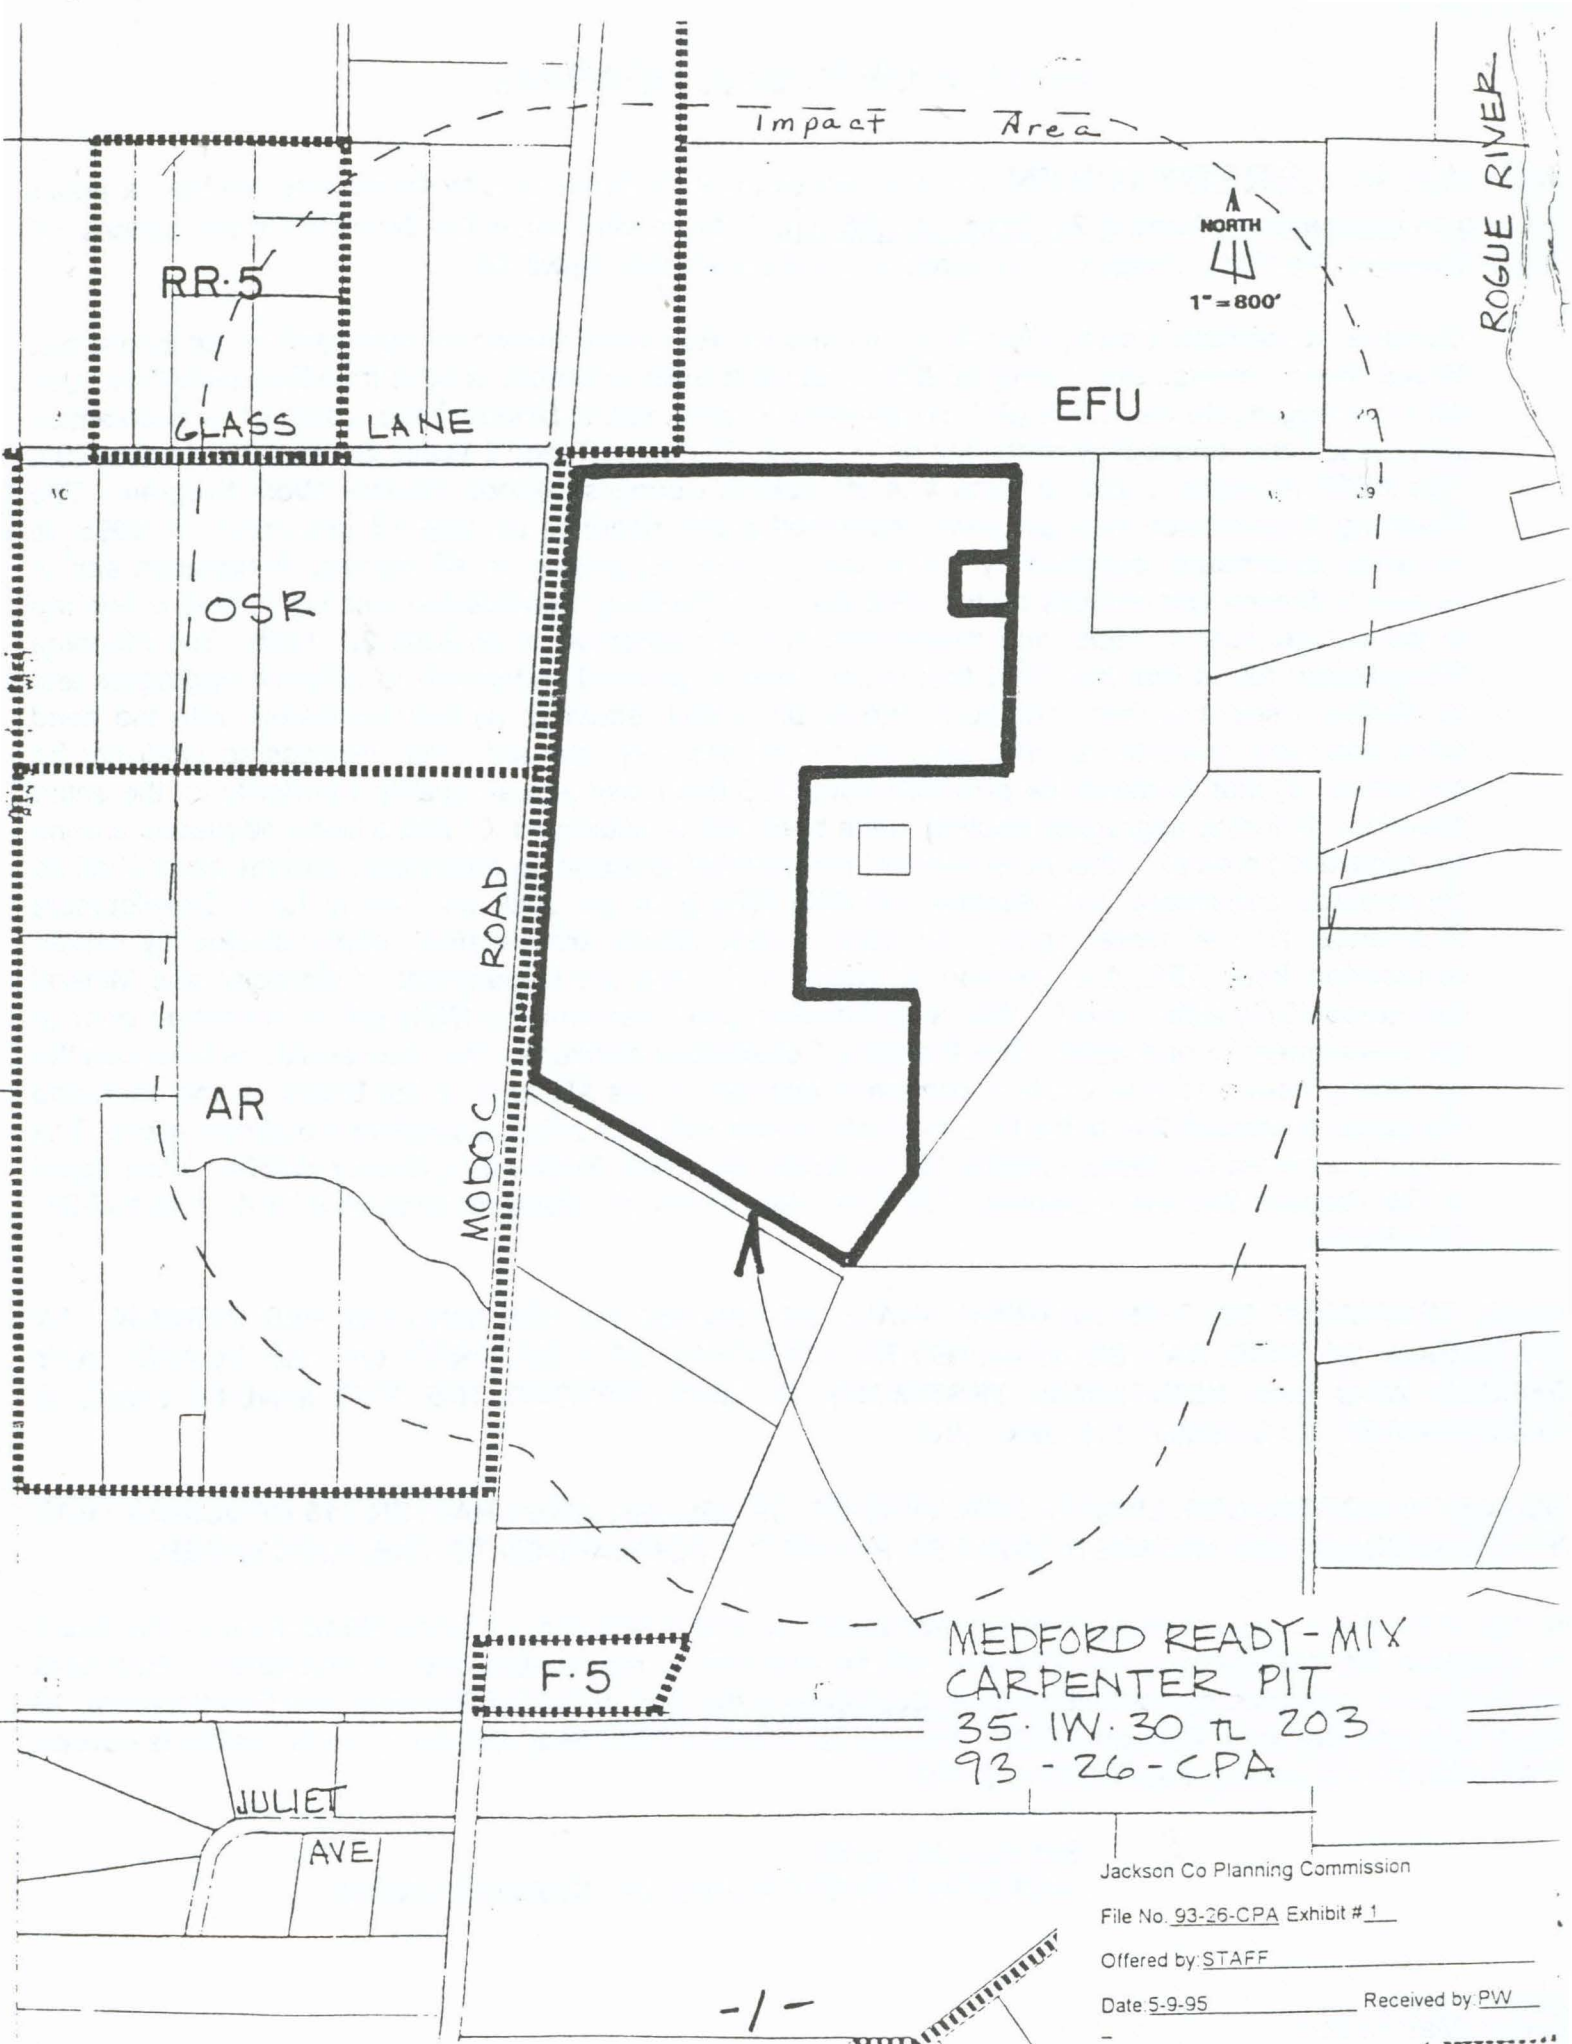

Impact Area

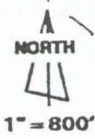

ROGUE RIVER

RR-5

GLASS LANE

EFU

OSR

AR

MODOC ROAD

F-5

JULIET AVE

MEDFORD READY-MIX
CARPENTER PIT
35.1W.30 TL 203
93-26-CPA

Jackson Co Planning Commission

File No. 93-26-CPA Exhibit # 1

Offered by: STAFF

Date 5-9-95

Received by: PW

- / -

ROGUE RIVER

MEDFORD READY-MIX
KIRTLAND ROAD SITE
36-2W-22 TL 600
93-22-CPA
AR

impact area

230 kV

OSR

15

14

22

23

UCB

ROAD

KIRTLAND

OSR

RR-5

GI

GI

NEWLAND ROAD

ASC 82-1

OSR

TRUAX ROAD

22

23

27

26

CONCERN



1" = 800'

Jackson Co Planning Commission

File No. 93-22-CPA Exhibit # 1


Offered by: Staff

Date: 4-25-95 Received by: PW

OSR

FR-160

TOWNSHIP 34 SOUTH

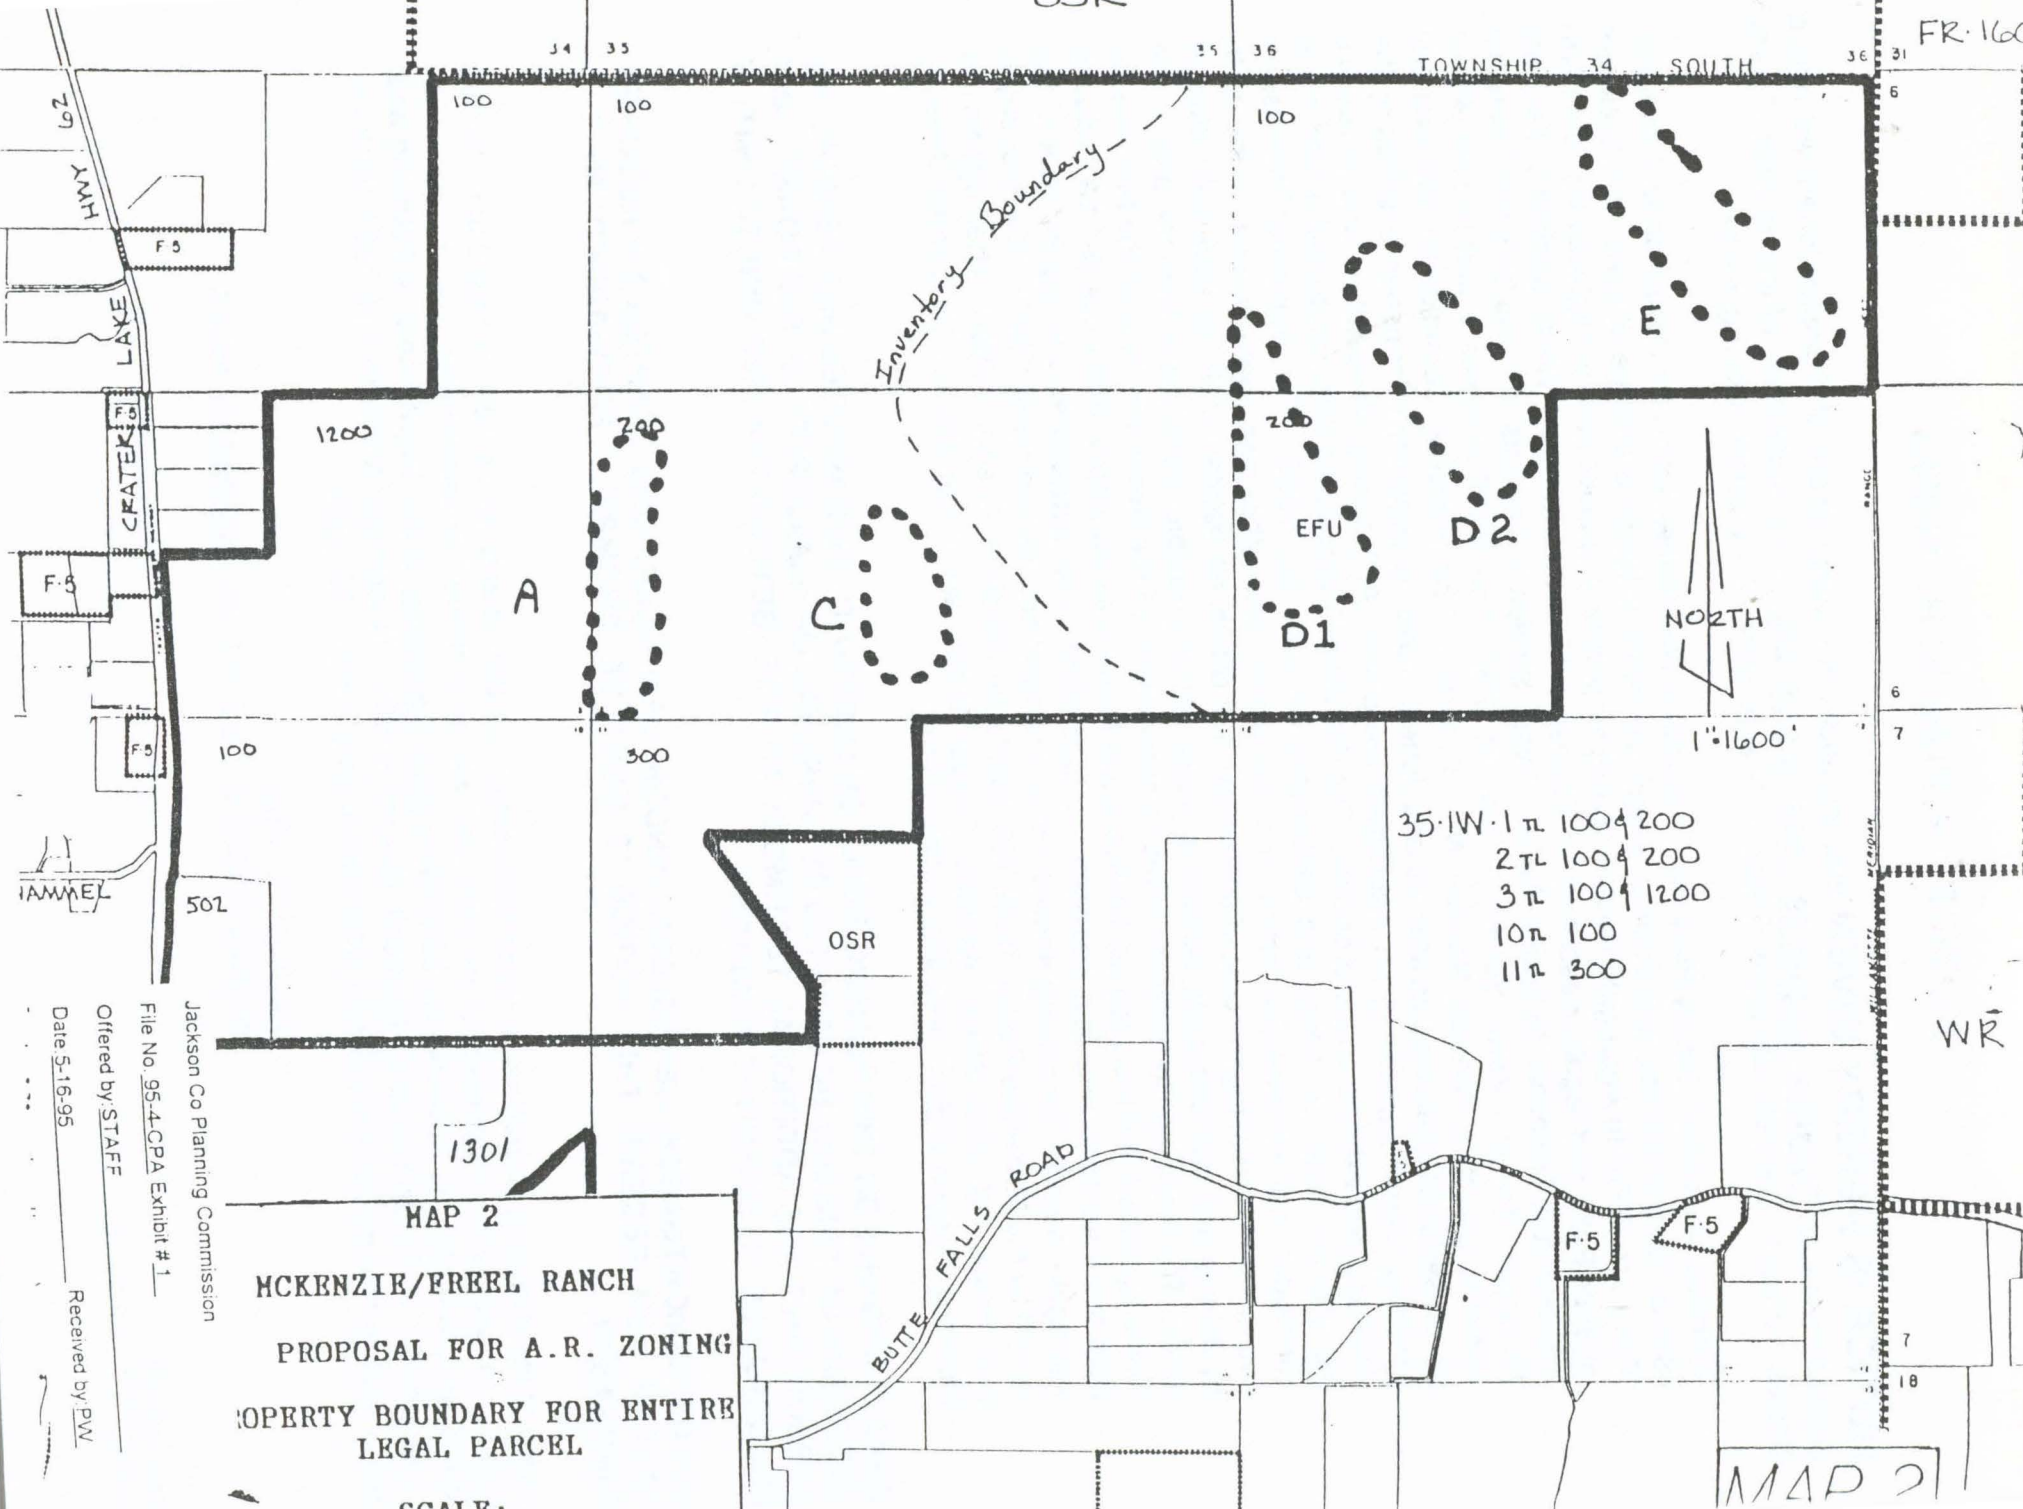


Offered by: STAFF
 Date 5-16-95
 Received by: PW

Jackson Co Planning Commission
 File No. 95-4-CPA Exhibit #1

MAP 2
 MCKENZIE/FREEL RANCH
 PROPOSAL FOR A.R. ZONING
 PROPERTY BOUNDARY FOR ENTIRE
 LEGAL PARCEL

SCALE:
 1" = 1600 FEET

MAP 2

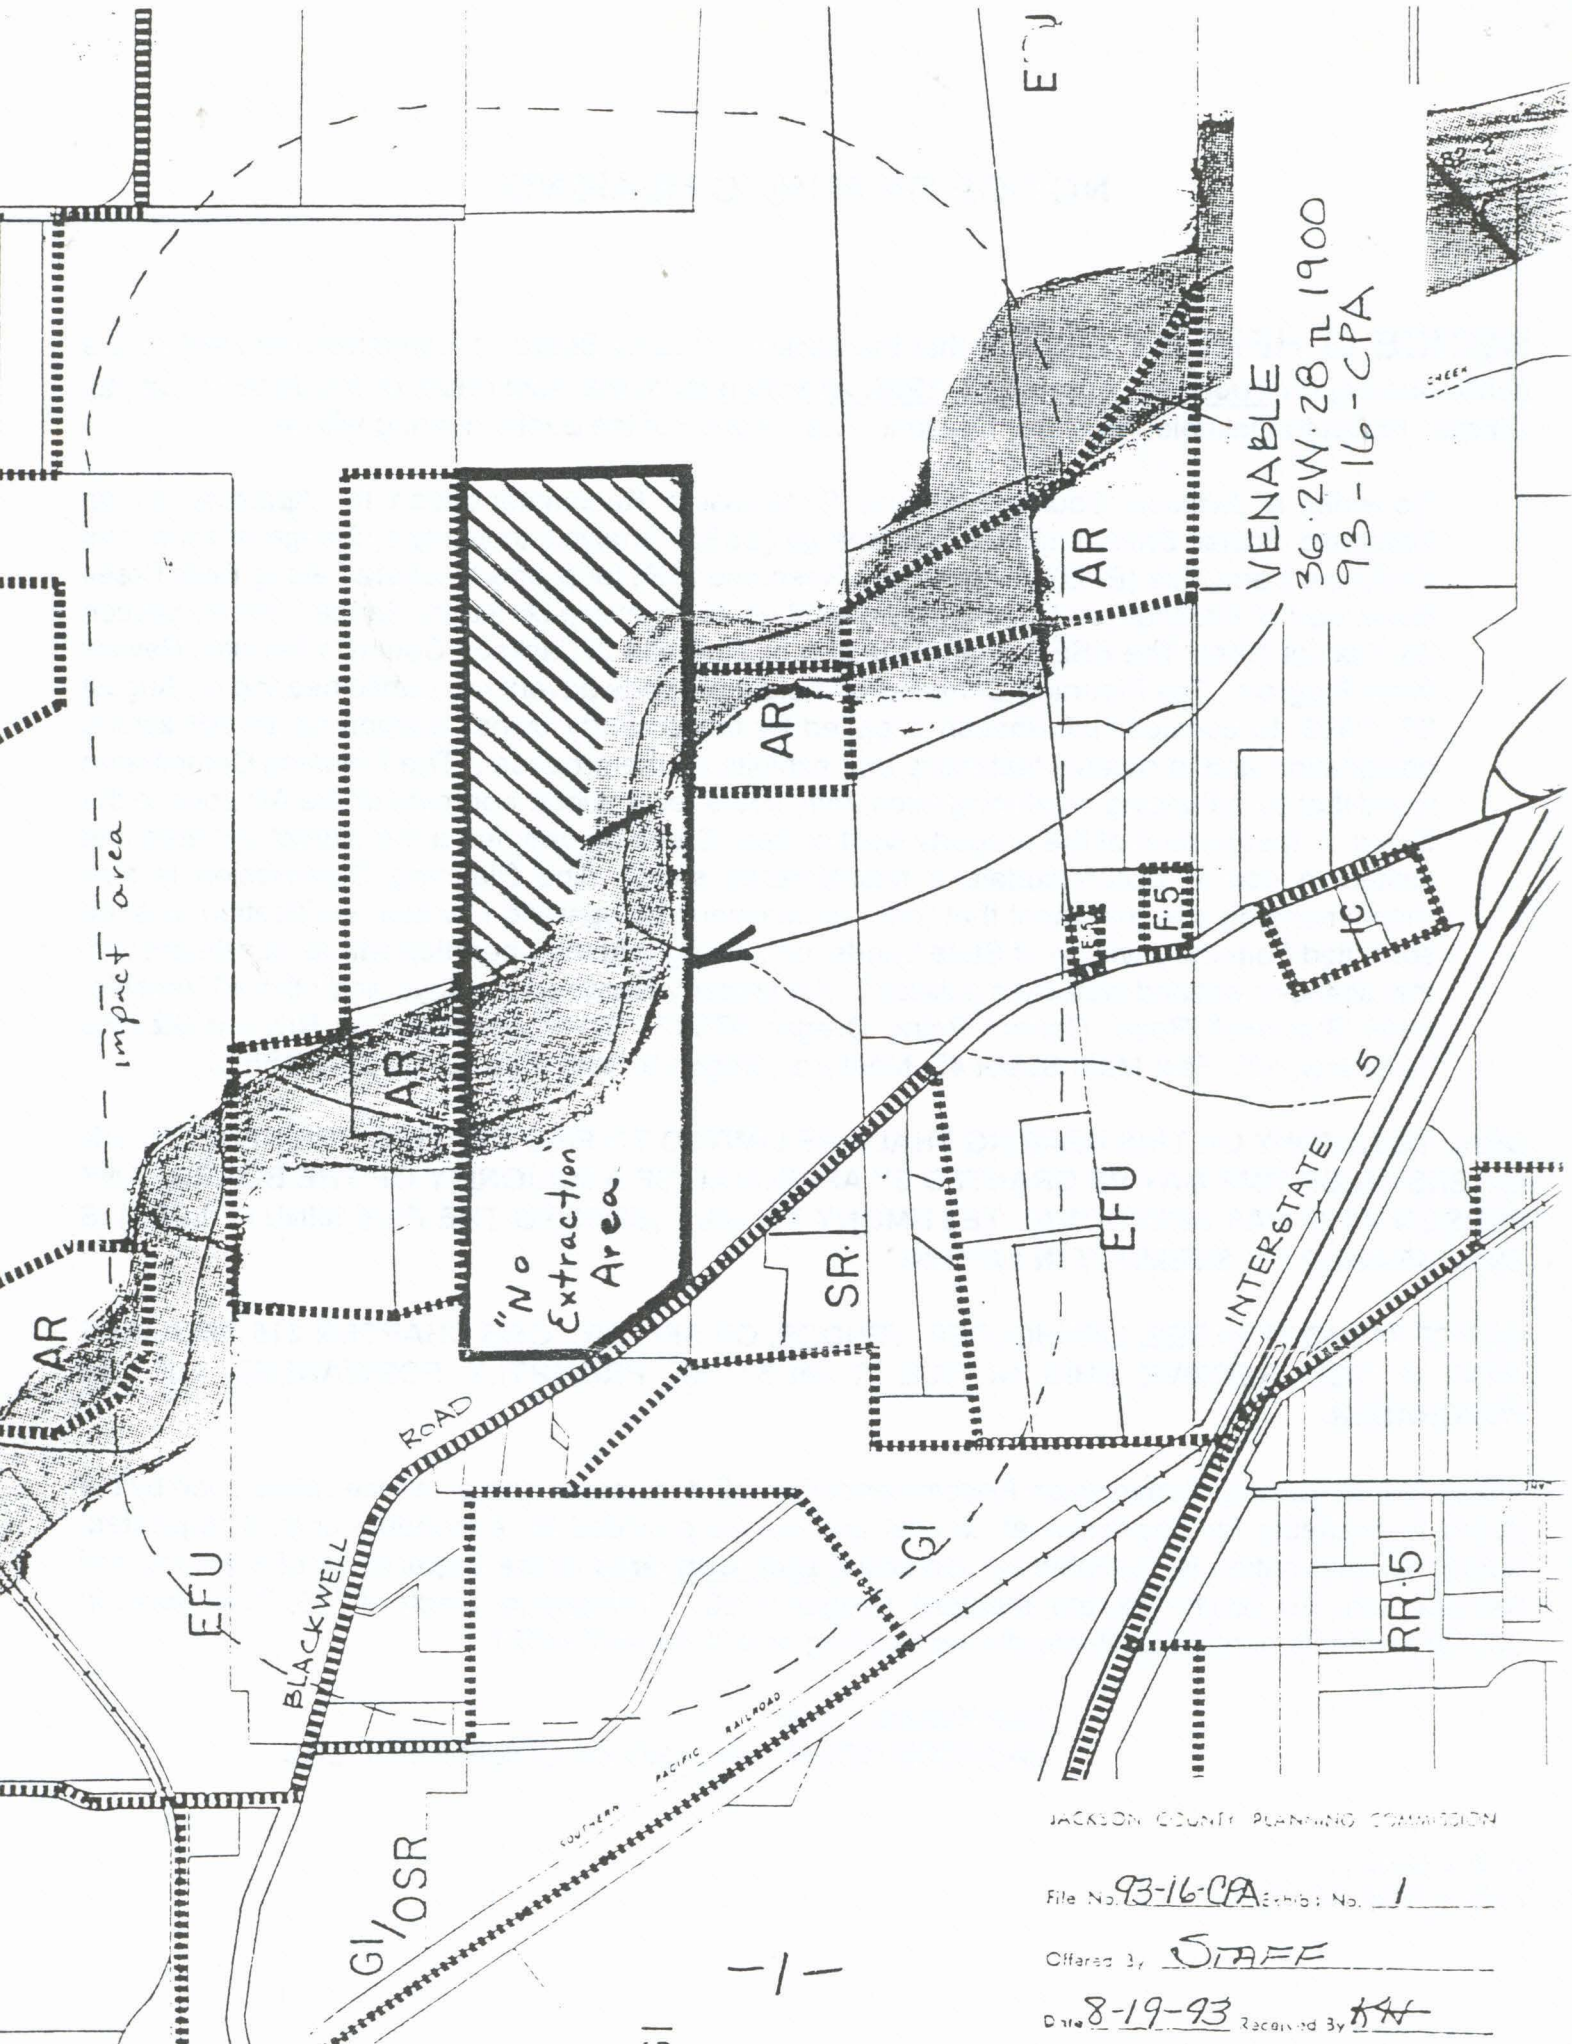

VENABLE
 36.2W.28 N 1900
 93-16-CPA

JACKSON COUNTY PLANNING COMMISSION

File No. 93-16-CPA Exhibit No. 1

Offered by STAFF

Date 8-19-93 Received By KH

OSR

RR-5

GLASS LANE


EFU

WALKINS
35-1W-30 TL 315
93-27-CPA

ROAD

MOBOC

AR

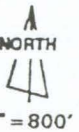

F-5

PINE GATE WAY

JULIET

AVE


Jackson Co Planning Commission

File No. 93-27-CPA Exhibit # 1

Offered by: STAFF

Date: 5-9-95

Received by: PW

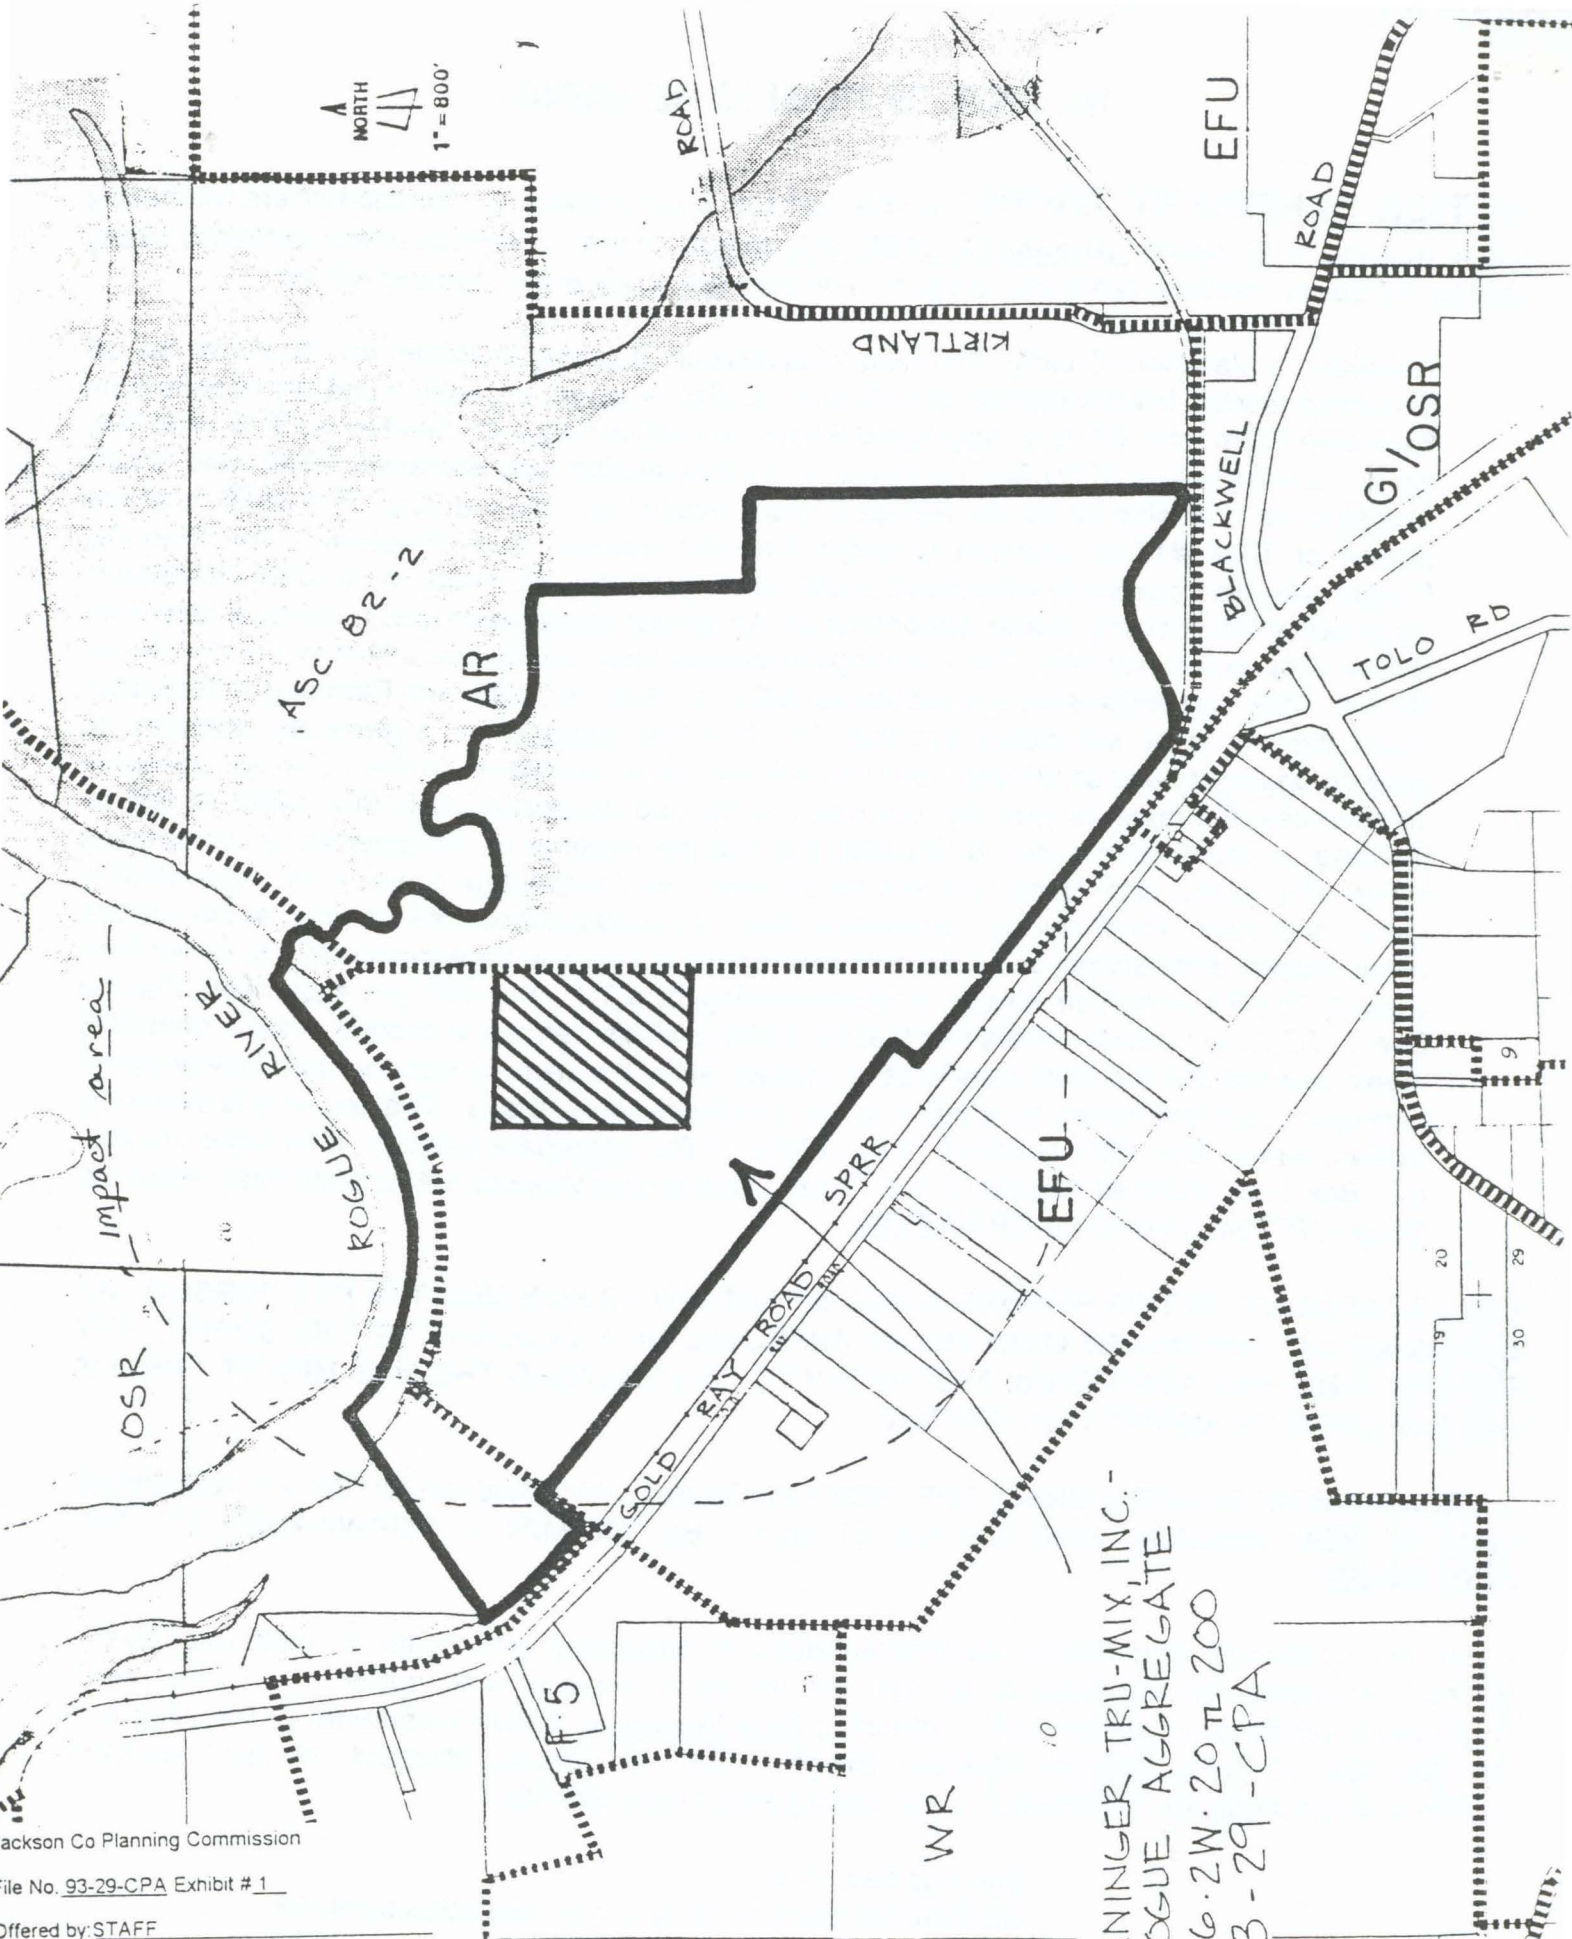

Jackson Co Planning Commission
 File No. 93-29-CPA Exhibit # 1
 Offered by: STAFF
 Date: 5-10-95

Received by: PW

LINGER TRU-MIX, INC.
 ROGUE AGGREGATE
 36.2W. 20 TL 200
 93-29-CPA

MEDFORD READY-MIX
MARY DARLING SITE
36.2W.14 N 100.1200
93-23-CPA EFU

ROAD

MODER

ROCK

TABLE

F-5

15

14

13

12

11

10

9

8

7

ROAD

RS

500'
Setback

impact area

EFU

TOU VLETTE
PARK

TOU VLETTE
PARK

ROGUE RIVER

TIP

NORTH

1" = 800'

Jackson Co Planning Commission

File No. 93-23-CPA Exhibit # 1

Offered by: Staff

Date: 4-25-95 Received by PW